



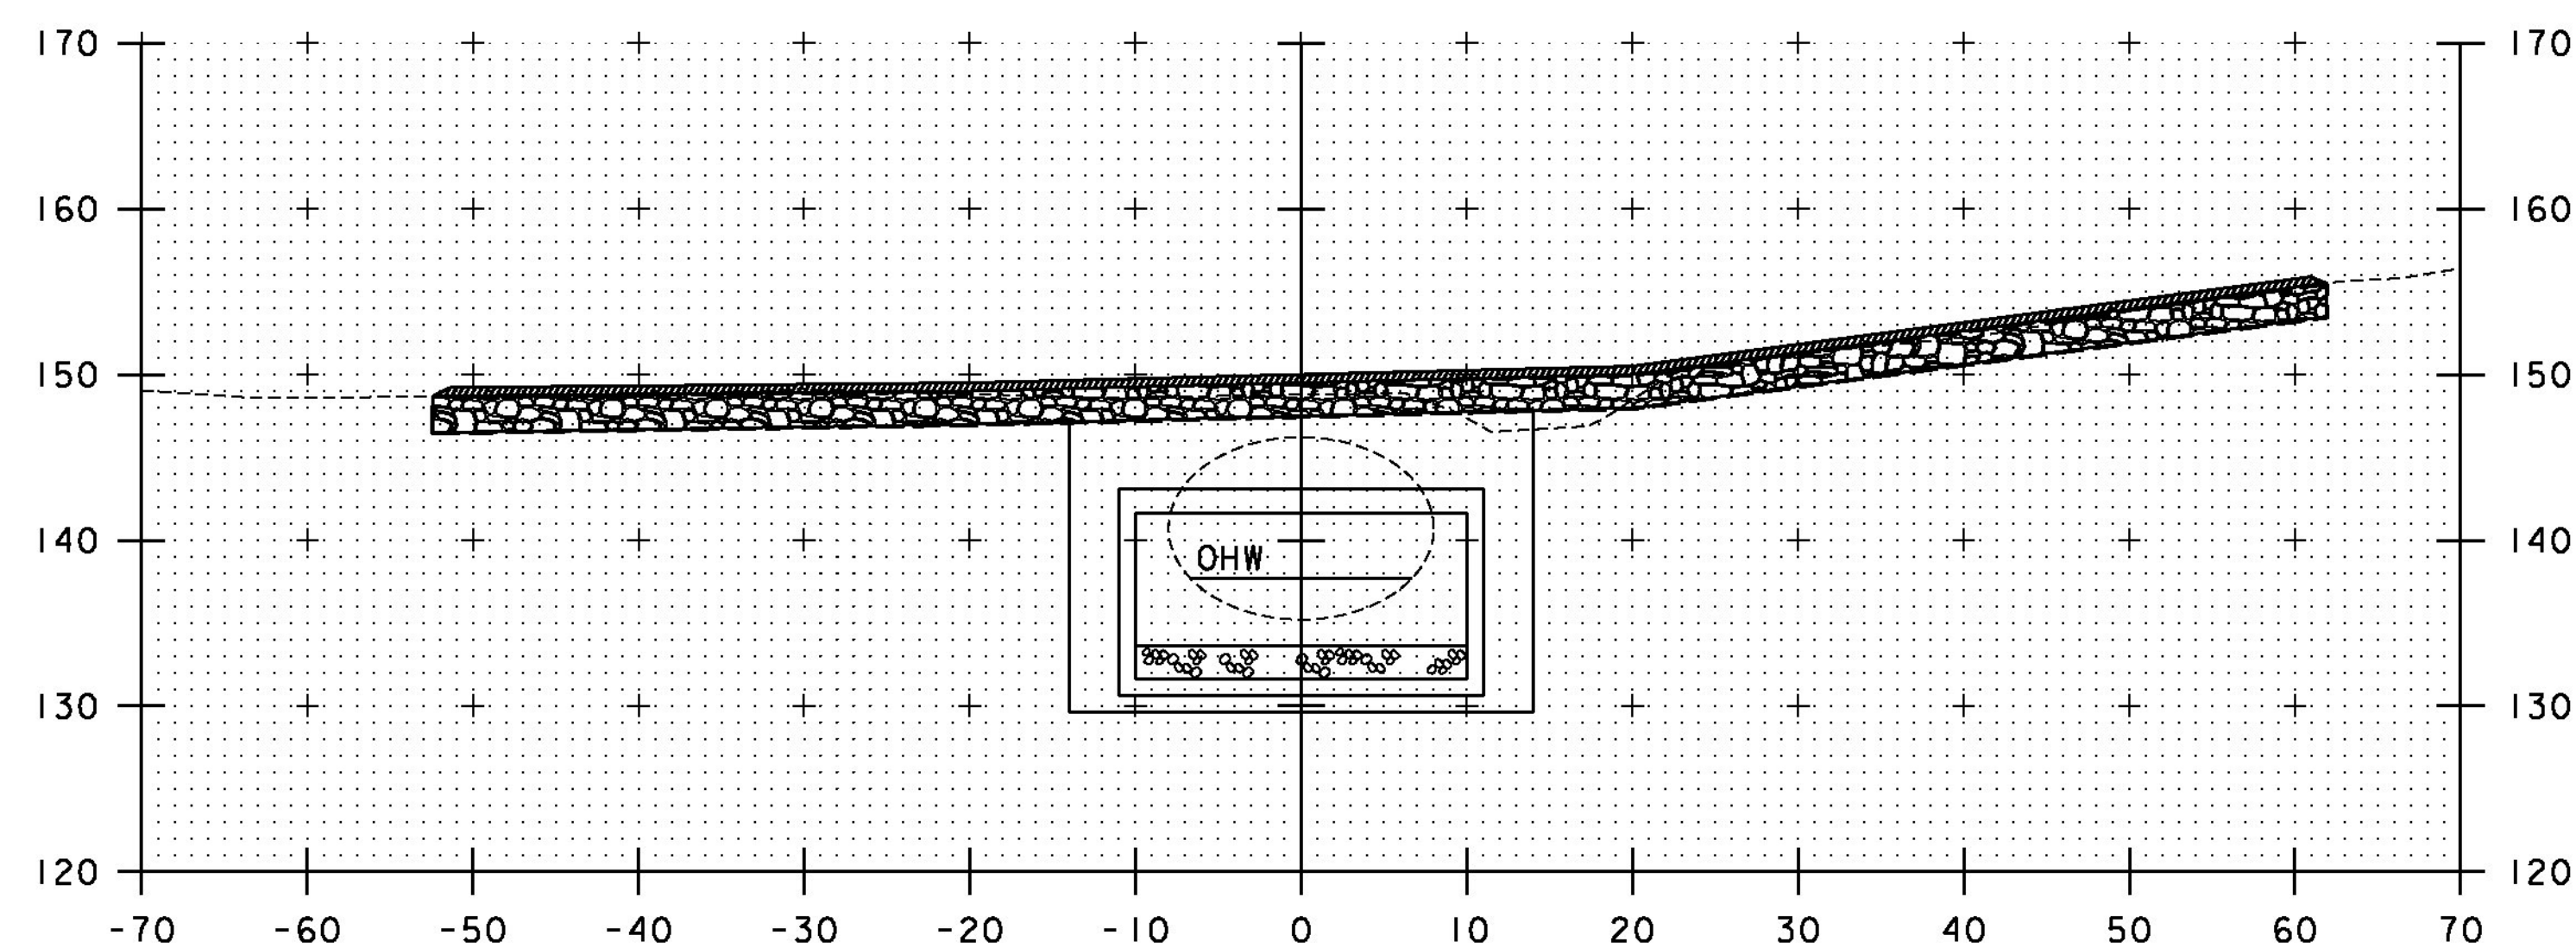

101+90

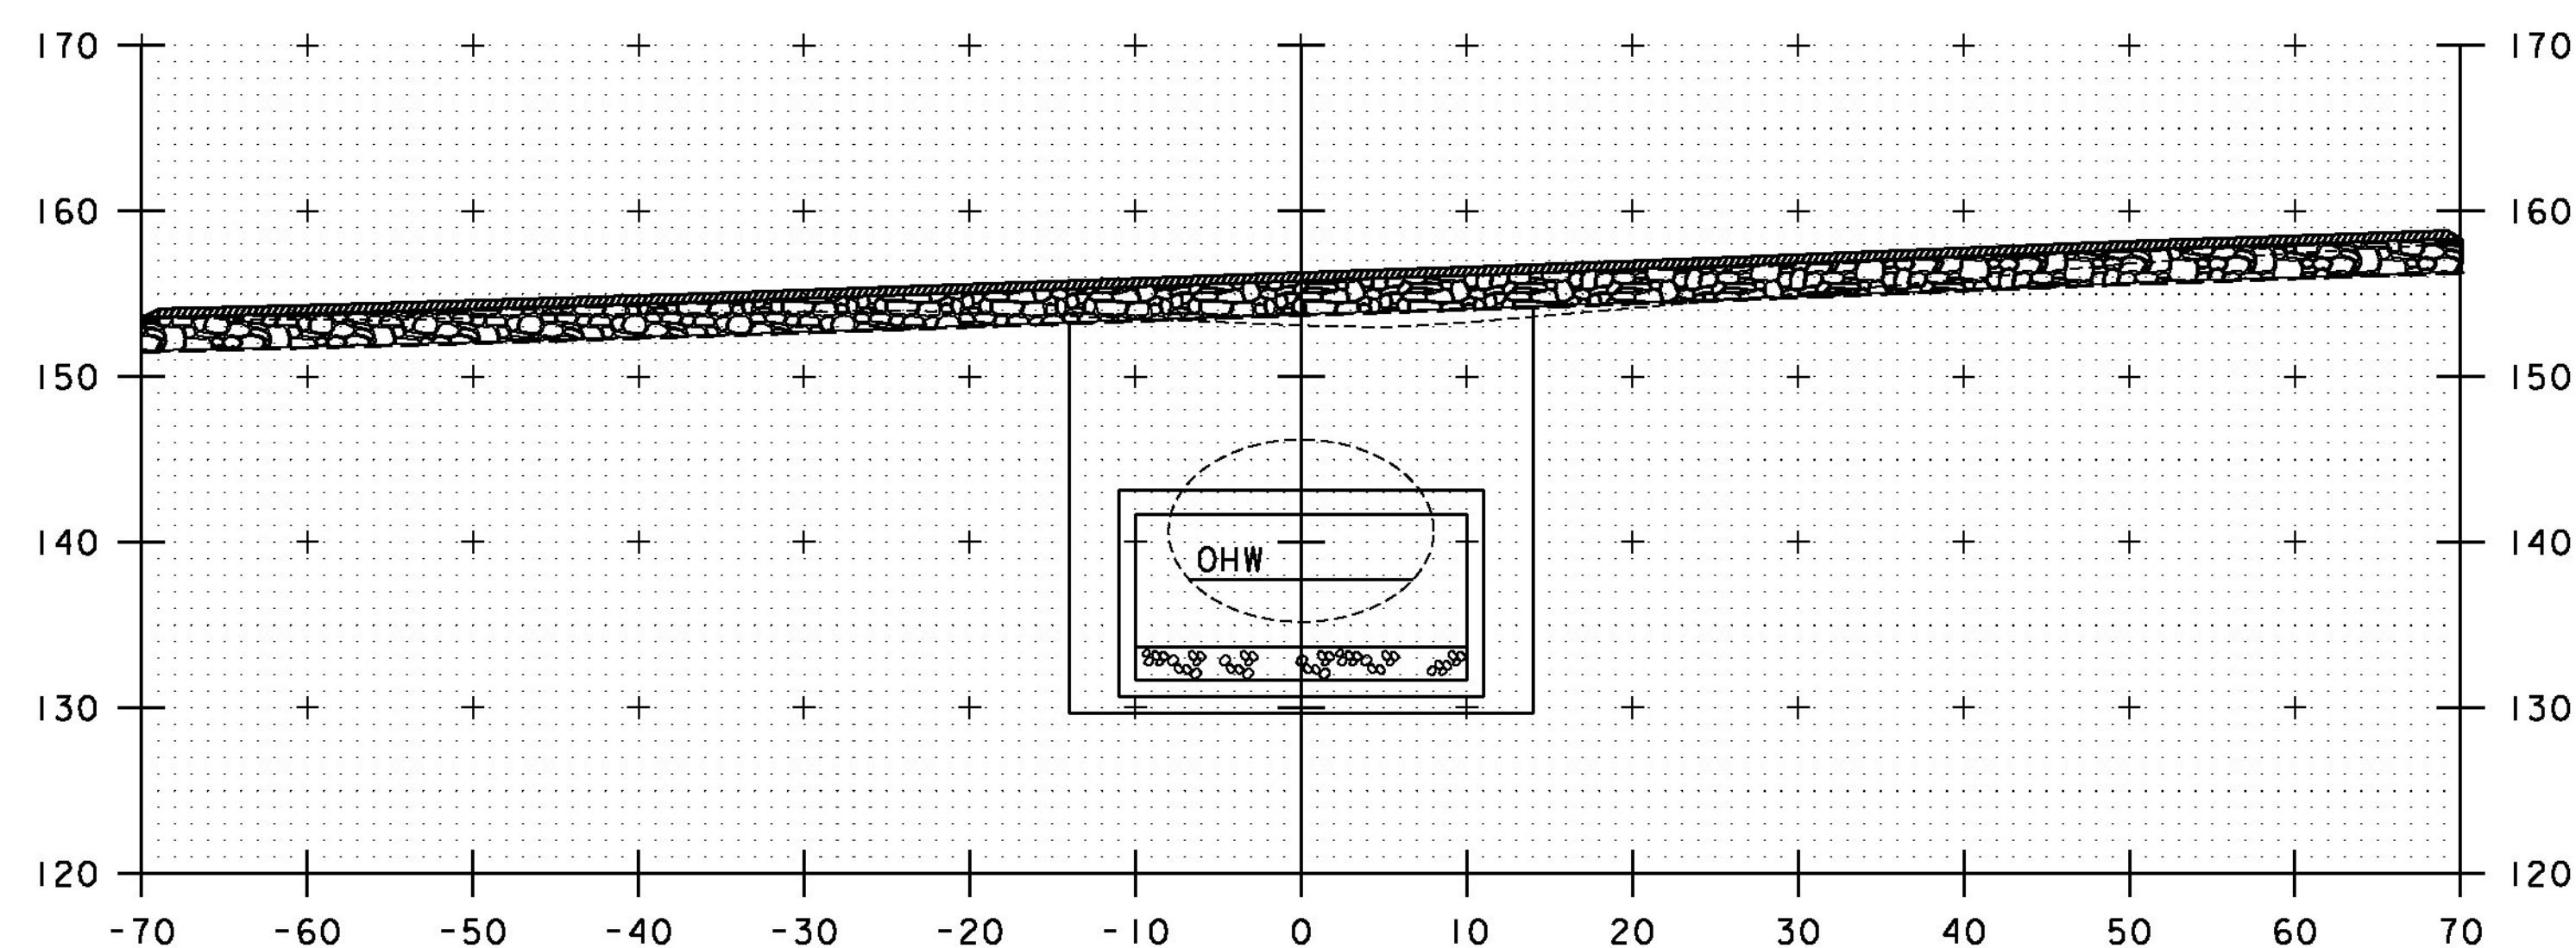


101+80

STA. 101+79 LT
BEGIN GEOTEXTILE UNDER STONE FILL
STONE FILL, TYPE II
GRUBBING MATERIAL


STA. 101+79 RT
BEGIN GEOTEXTILE UNDER STONE FILL
STONE FILL, TYPE II
GRUBBING MATERIAL

STA. 102+04 LT
END SPECIAL PROVISION (STONE FILL CULVERT LINING)
STA. 102+07 LT
END UNCLASSIFIED CHANNEL EXCAVATION
GEOTEXTILE UNDER STONE FILL
STONE FILL, TYPE II
GRUBBING MATERIAL

STA. 102+04 RT
END SPECIAL PROVISION (STONE FILL, CULVERT LINING)
STA. 102+18 RT
END UNCLASSIFIED CHANNEL EXCAVATION
GEOTEXTILE UNDER STONE FILL
STONE FILL, TYPE II
GRUBBING MATERIAL

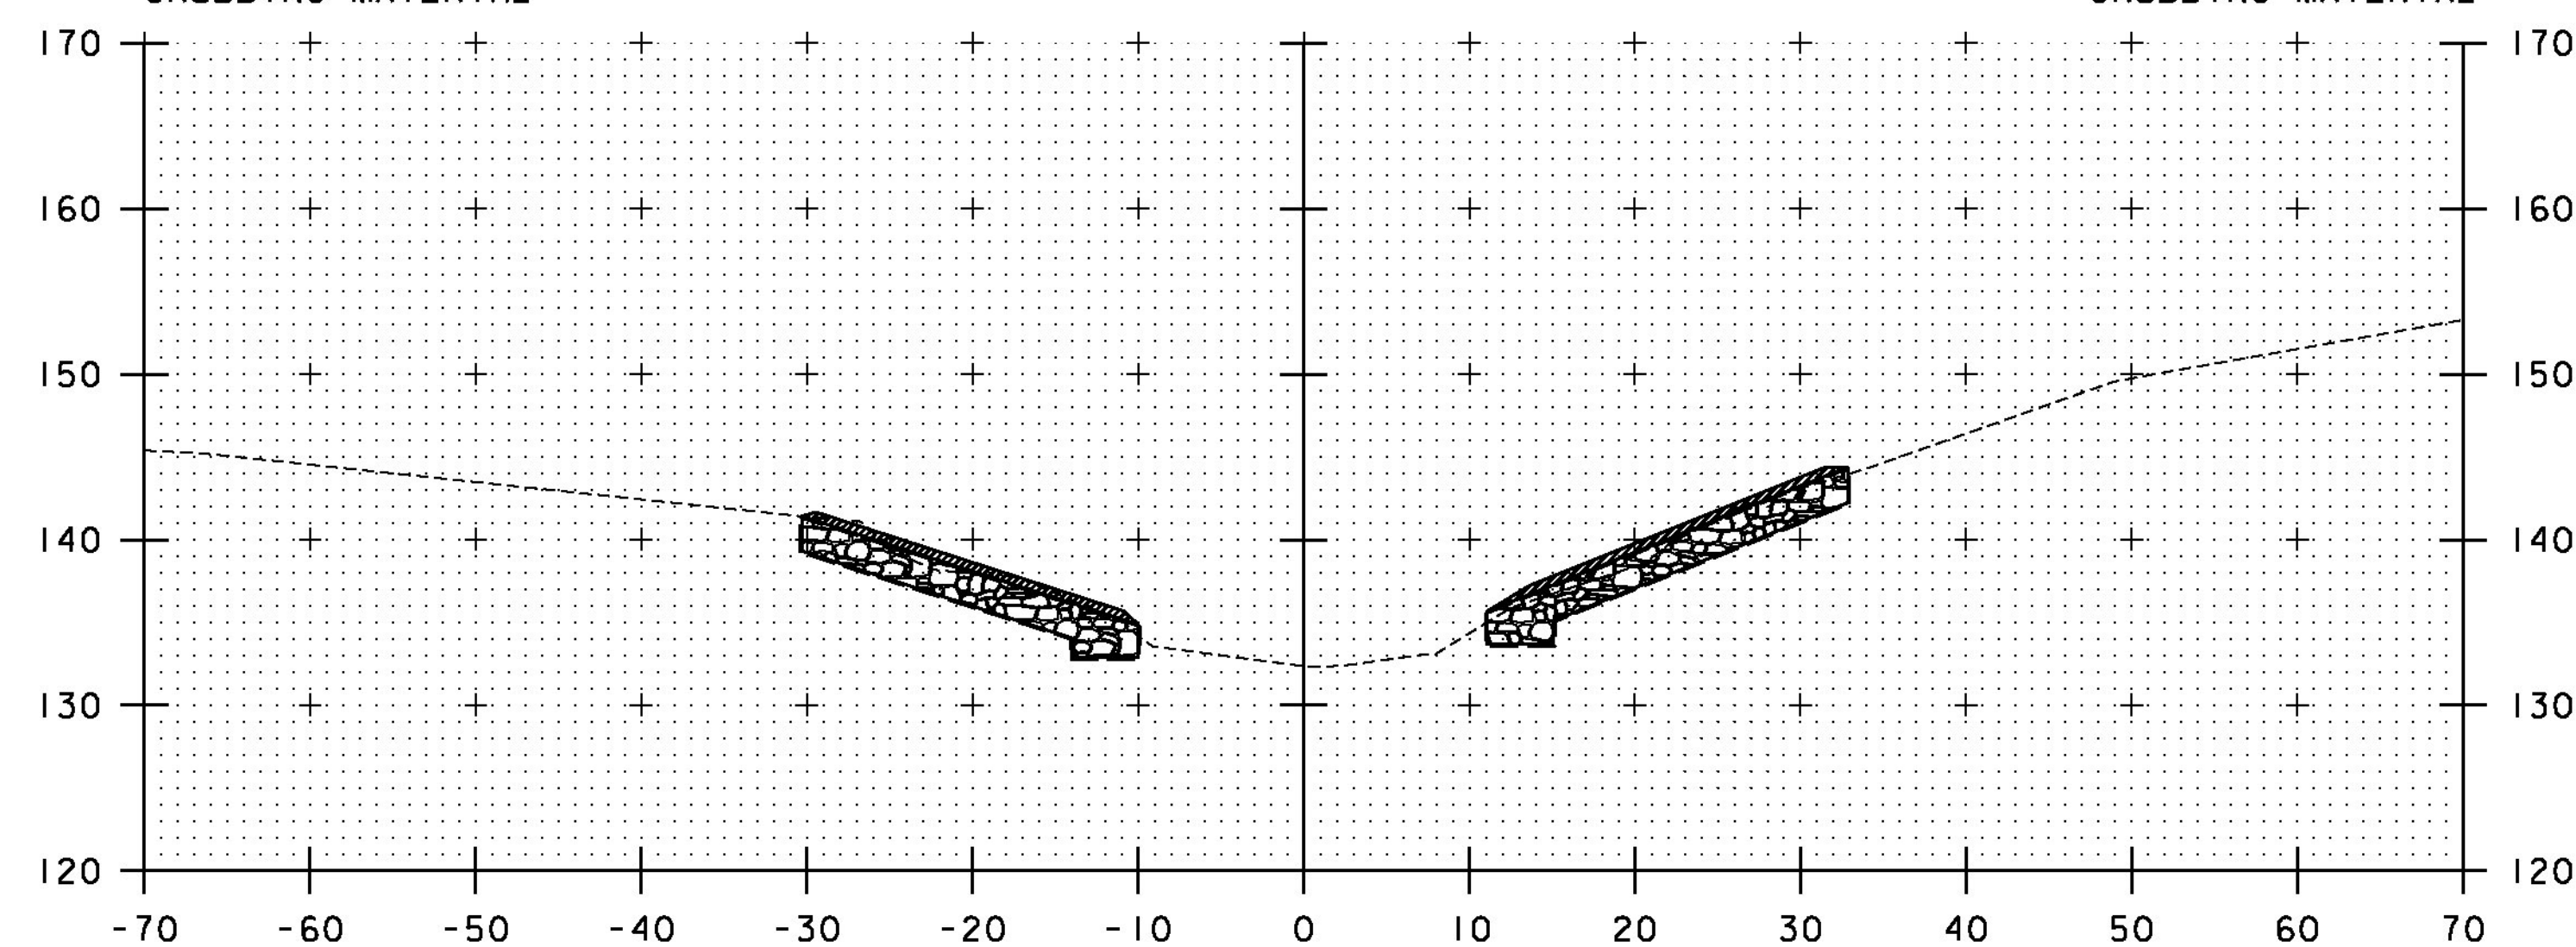

102+10

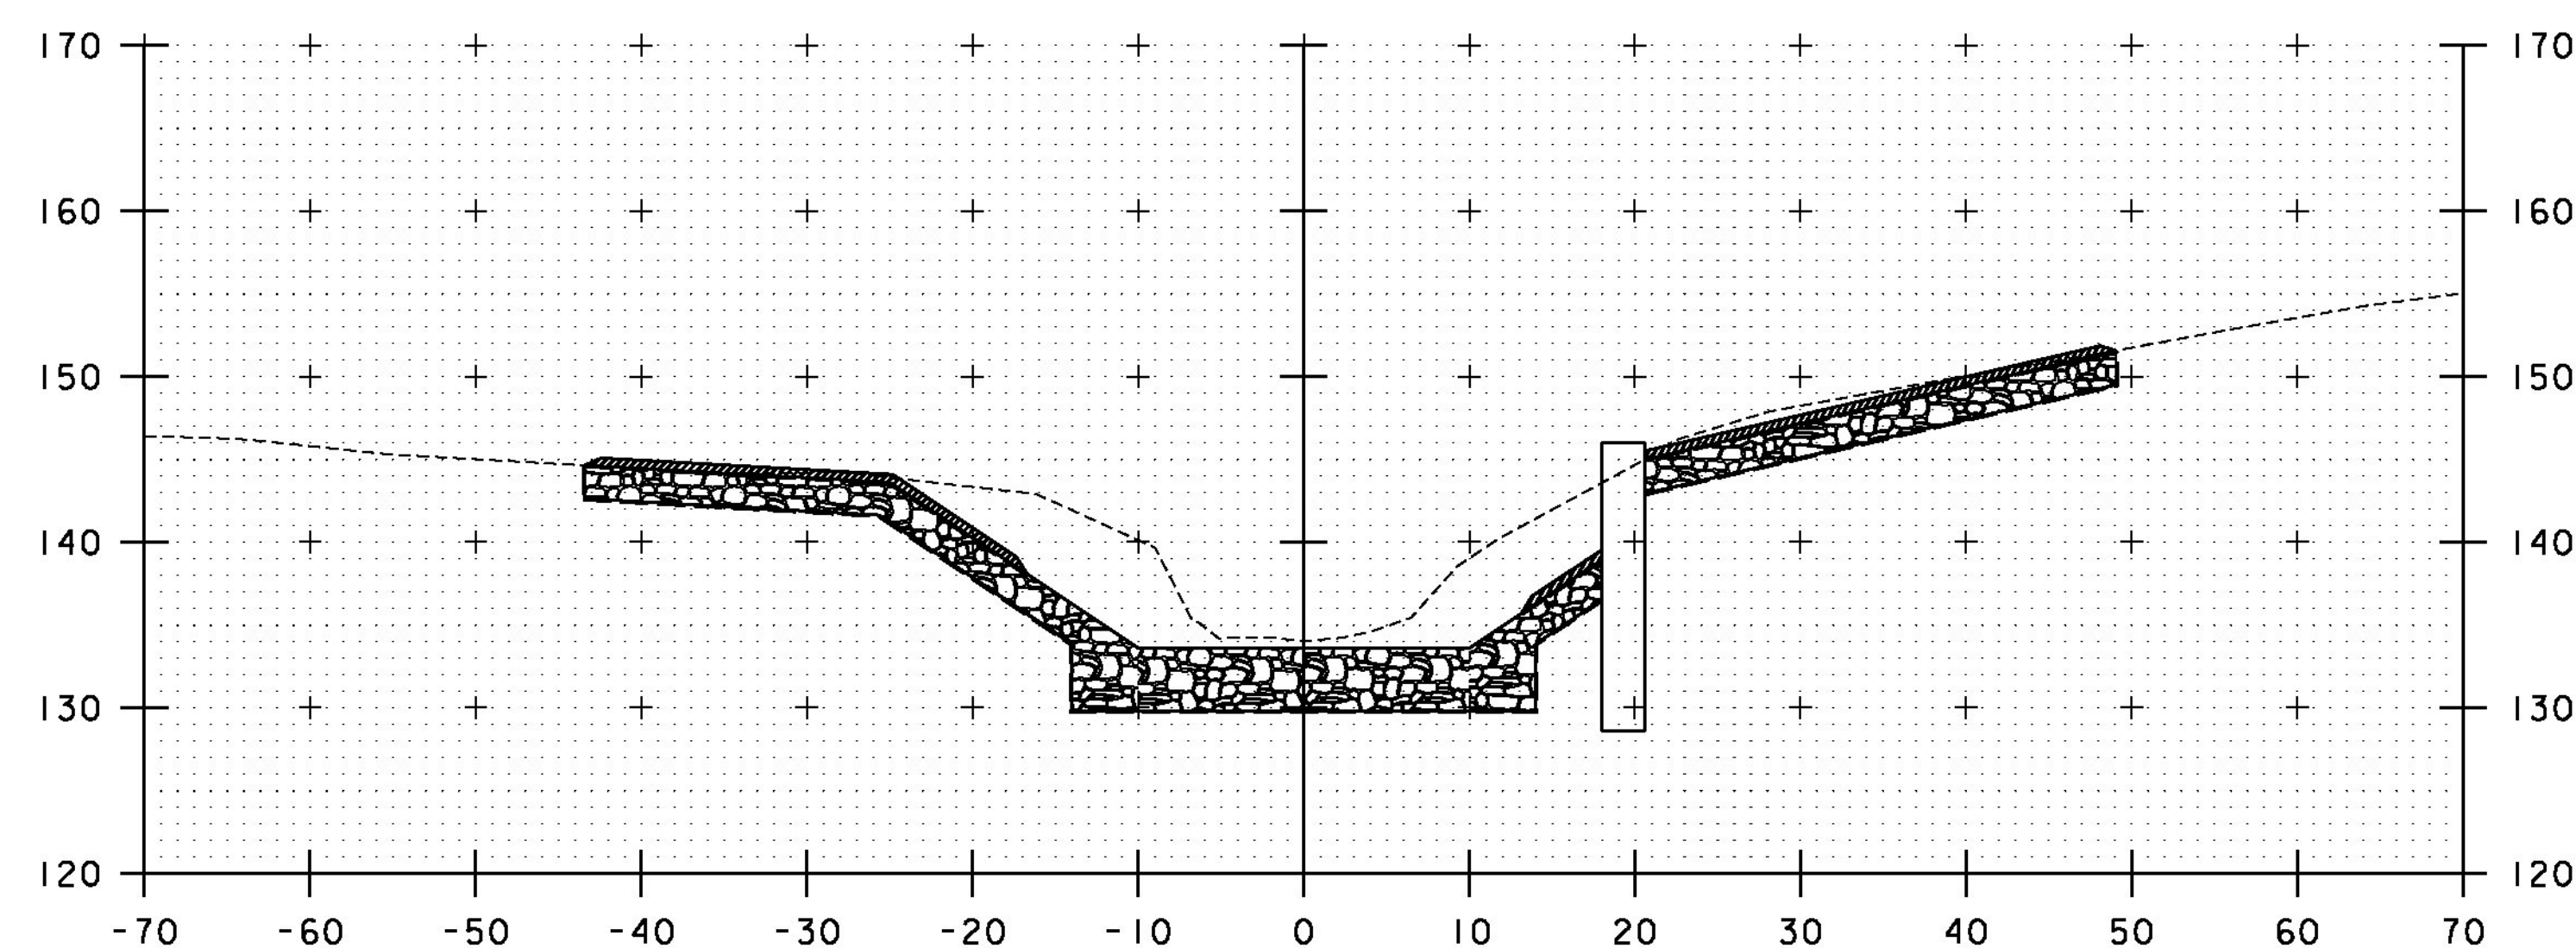


102+00

STA. 101+96 LT
BEGIN UNCLASSIFIED EXCAVATION

STA. 101+96 RT
BEGIN UNCLASSIFIED EXCAVATION

STA. 101+80 TO STA. 102+10

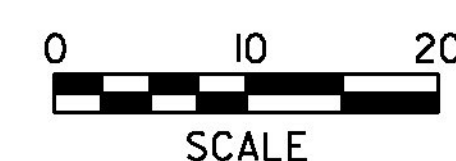

PROJECT NAME: BRIDPORT
PROJECT NUMBER: STP CULV(29)

FILE NAME: zllc264xs_br2.dgn
PROJECT LEADER: M. CHENETTE
DESIGNED BY: J. HUNGERFORD
CHANNEL CROSS SECTIONS - CXS3 - BR2

PLOT DATE: 8/22/2014
DRAWN BY: L. BUXTON
CHECKED BY: M. CHENETTE
SHEET 30 OF 57