

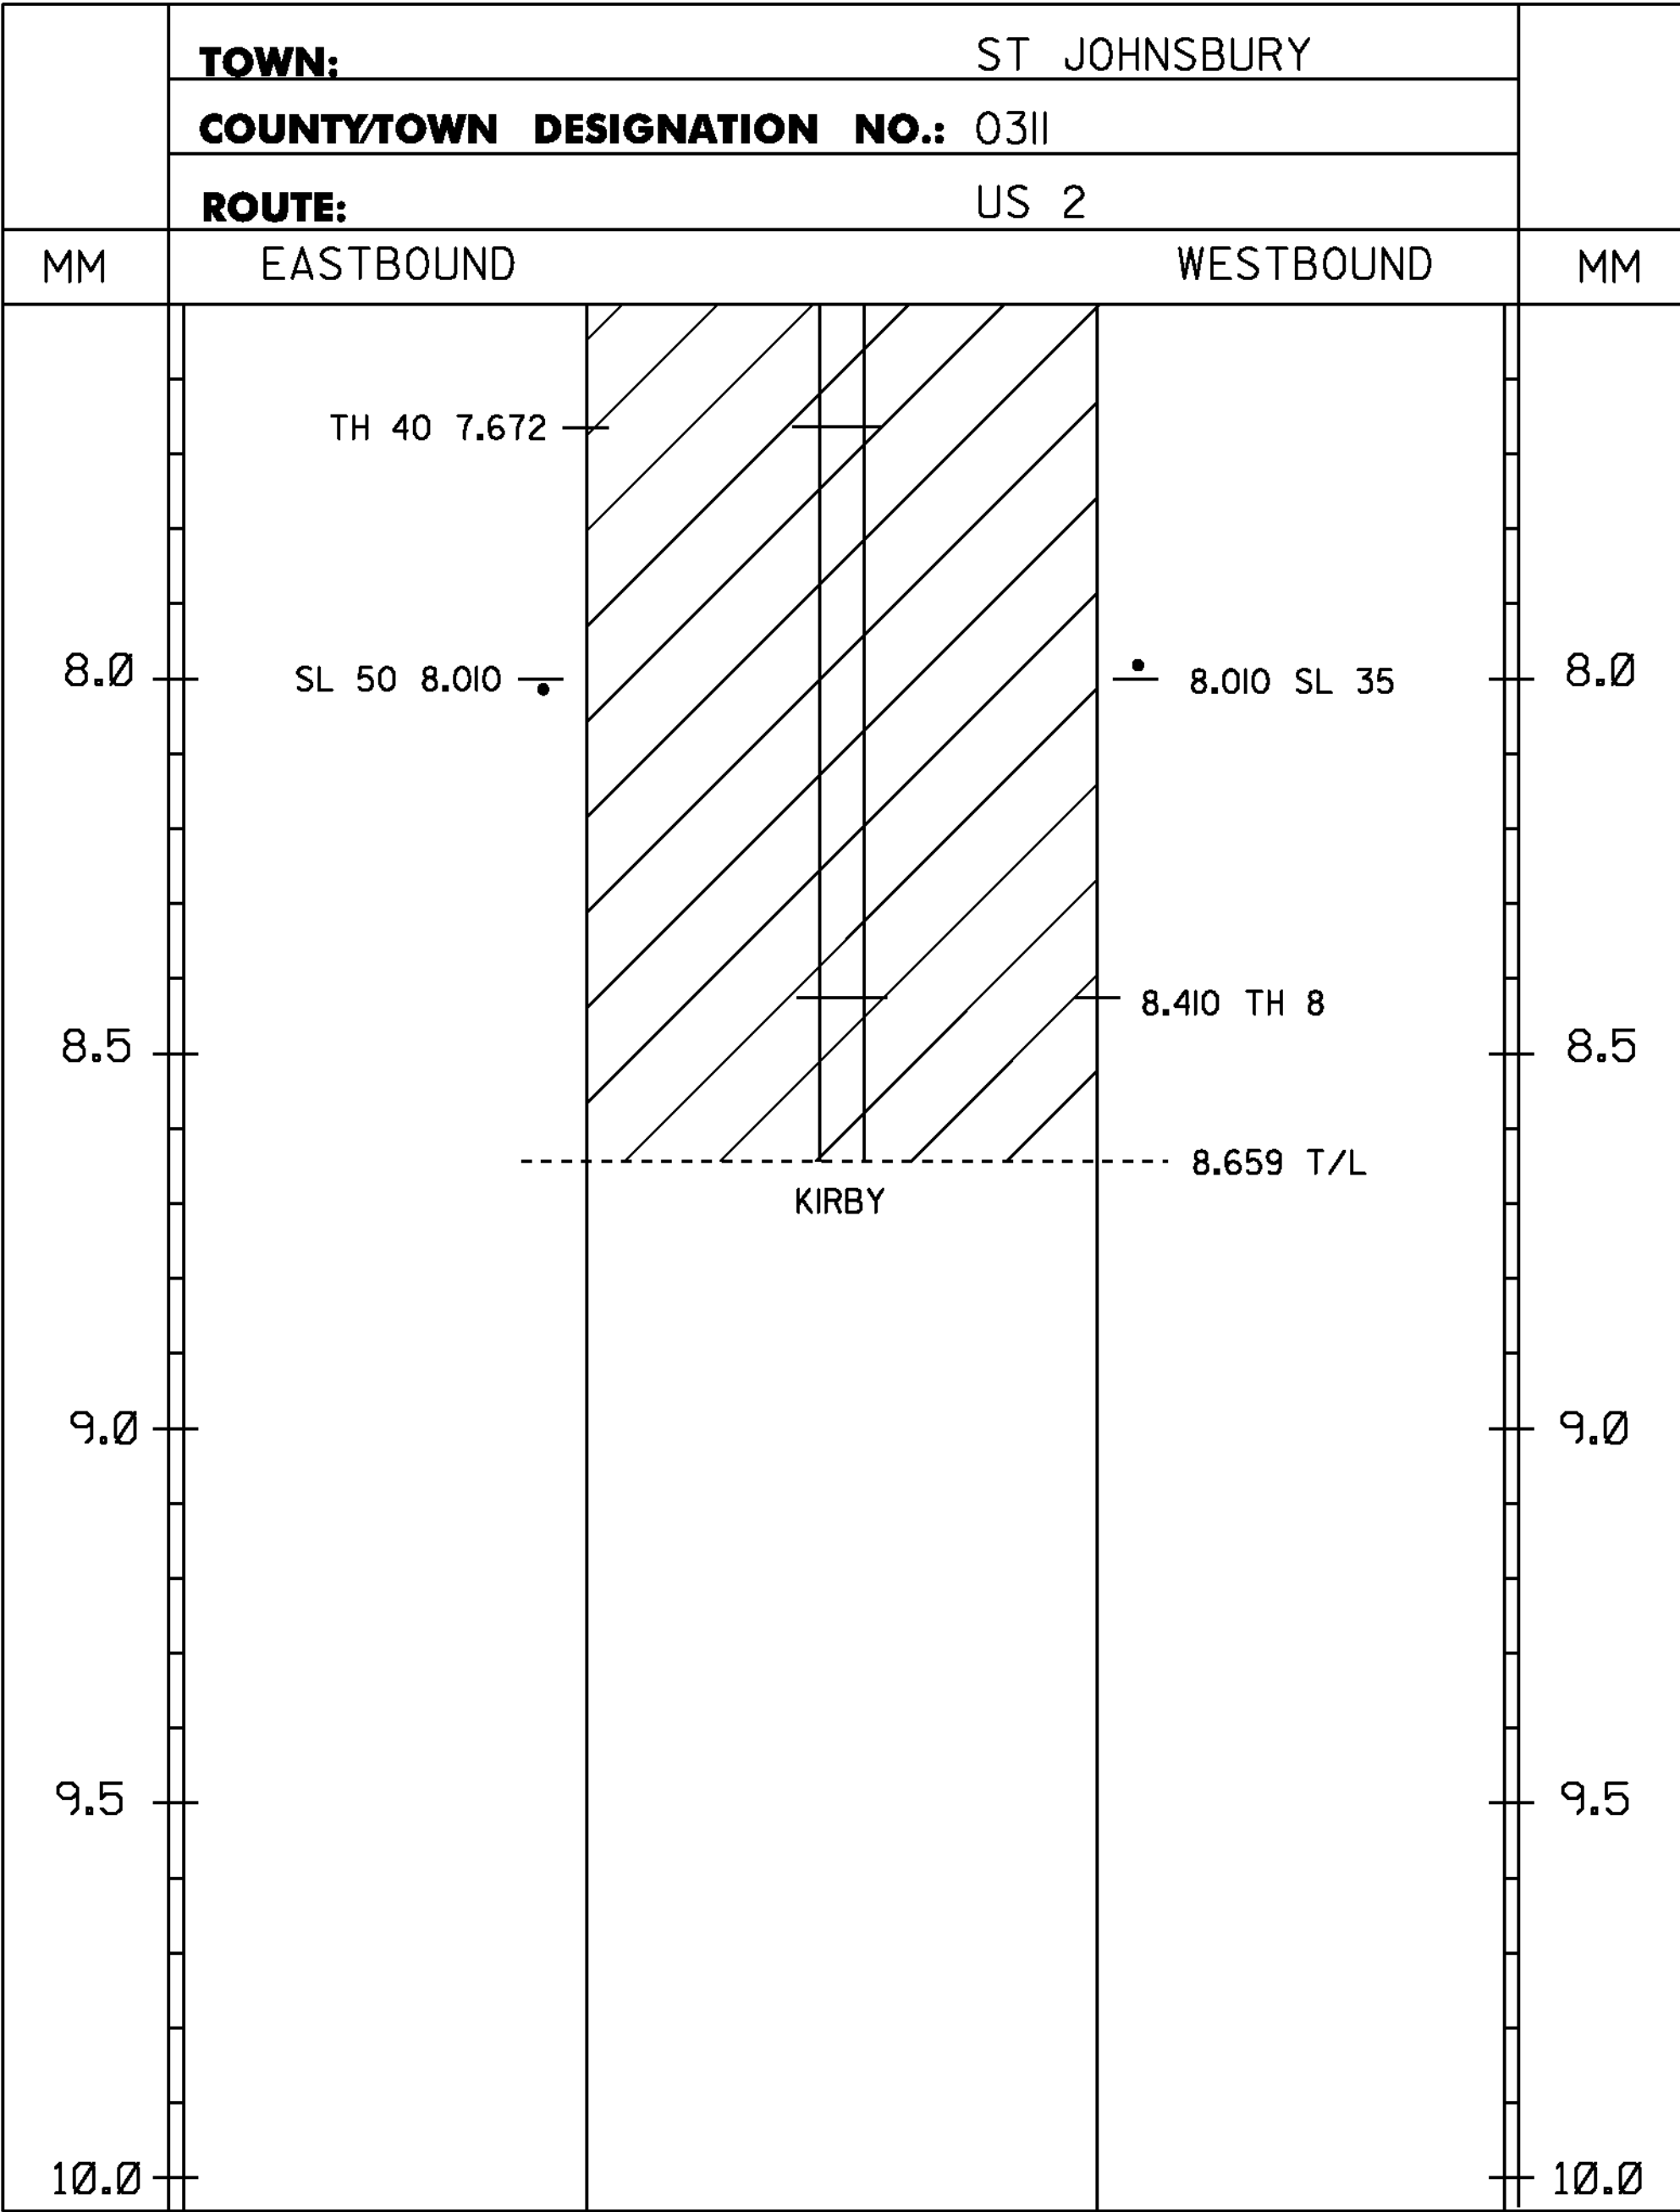


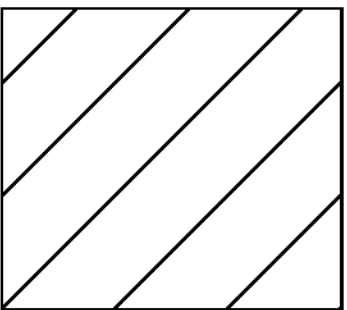

4 INCH WHITE LINE
MM 7.500 - MM 8.641 LT & RT
MM 0.000 - MM 0.965 LT & RT
(WITH BREAKS OR RADII AT TOWN HIGHWAYS)

4 INCH YELLOW LINE
MM 7.500 - MM 8.641 SOLID LT & RT
MM 0.000 - MM 0.965 SOLID LT & RT
(WITH CENTERLINE BREAKS AT TOWN HIGHWAYS)

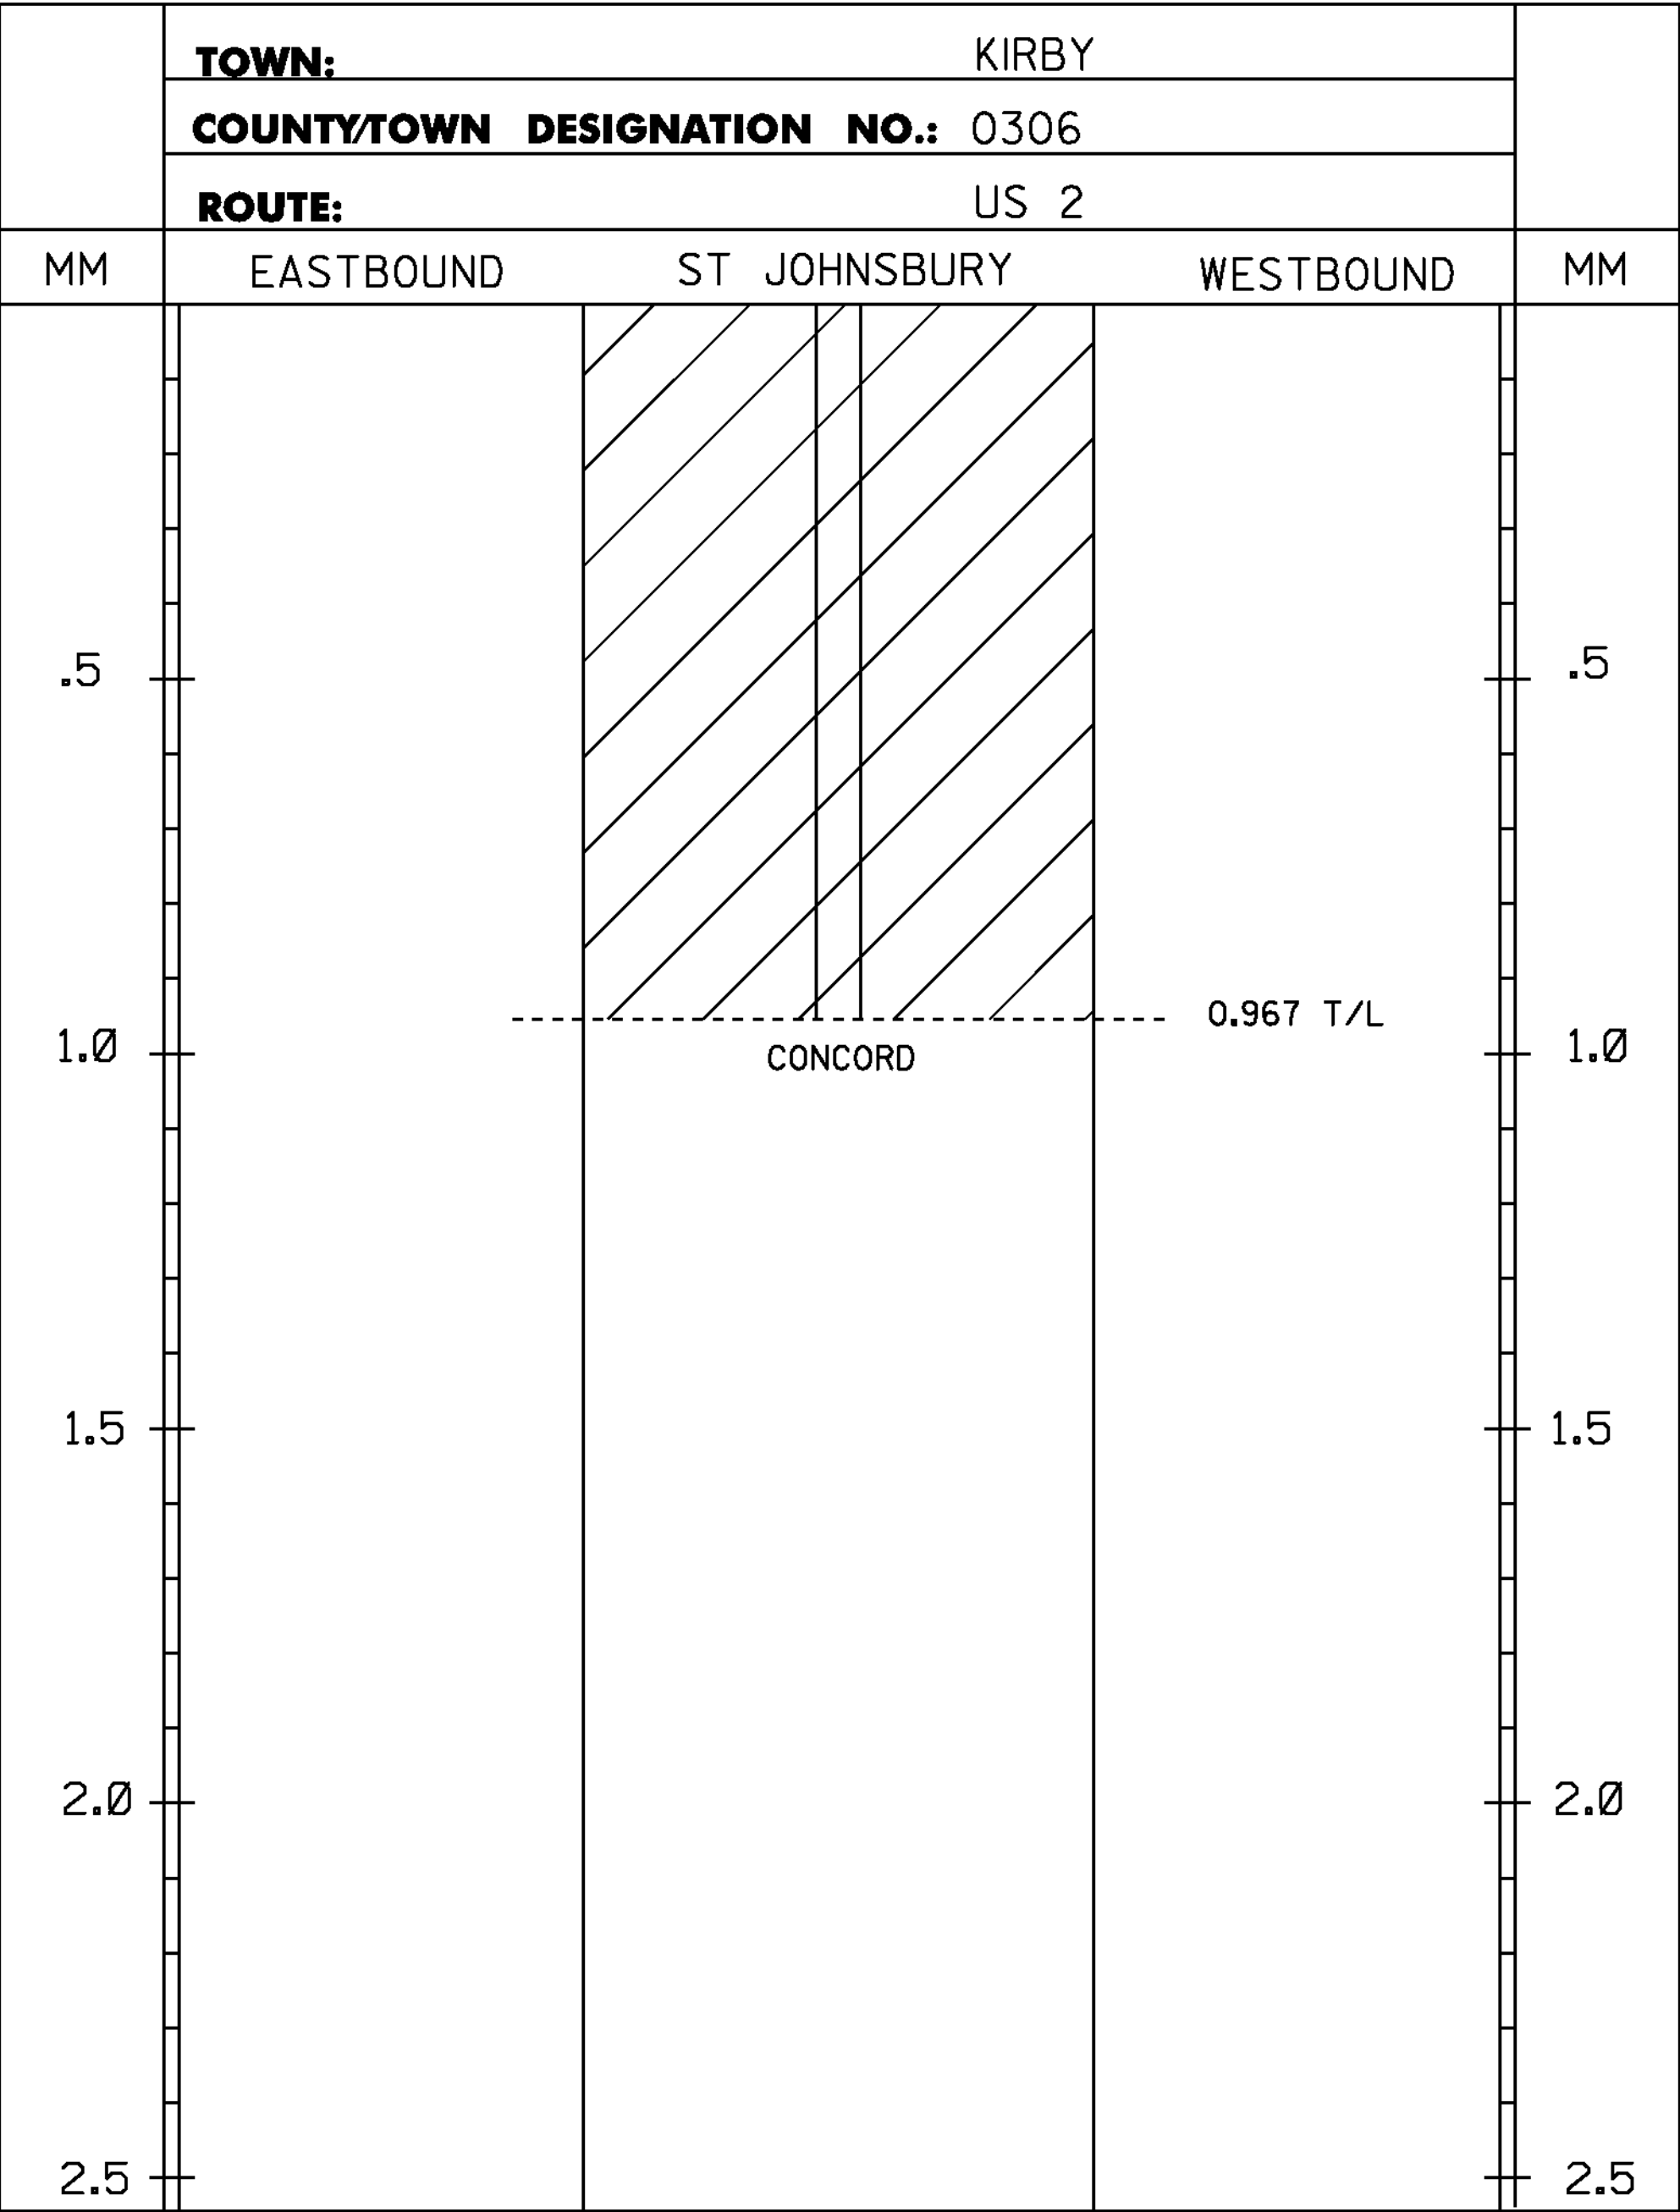

PROJECT AREA

NOTES:
1. THIS SHEET TO BE USED FOR THE LAYOUT OF ALL CENTERLINE PAVEMENT MARKINGS.
THE RESIDENT ENGINEER MAY CONTACT KEITH SWEET, PAVEMENT MARKING SUPERVISOR
AT (802) 828-5573 FOR ASSISTANCE LAYING OUT THE CENTERLINE DURING CONSTRUCTION.
2. TWO (2) APPLICATIONS OF FINAL PAVEMENT MARKINGS WILL BE REQUIRED. SEE SPECIAL PROVISIONS
FOR COMPLETION DATE REQUIREMENTS.

LEGEND
TWBH-THROUGHWAY BEGINS HERE
TWEH-THROUGHWAY ENDS HERE
SHB-STATE HIGHWAY BEGINS
SHE-STATE HIGHWAY ENDS
SL-SPEED LIMIT
T/L-TOWN LINE

NOT TO SCALE

PROJECT LAYOUT SHEET #2	PROJECT NAME: ST. JOHNSBURY - GUILDHALL	
	PROJECT NUMBER: NH SURF (32)	
	FILE NAME: I1b032\p11b032.dgn	PLOT DATE: 03-FEB-2012
	PROJECT LEADER: FOWLER	DRAWN BY: LOCKE
	DESIGNED BY: LOCKE	CHECKED BY: PAVT MGMT
	IPARM FILE NAME: p11b032_08.1	SHEET 8 OF 22