

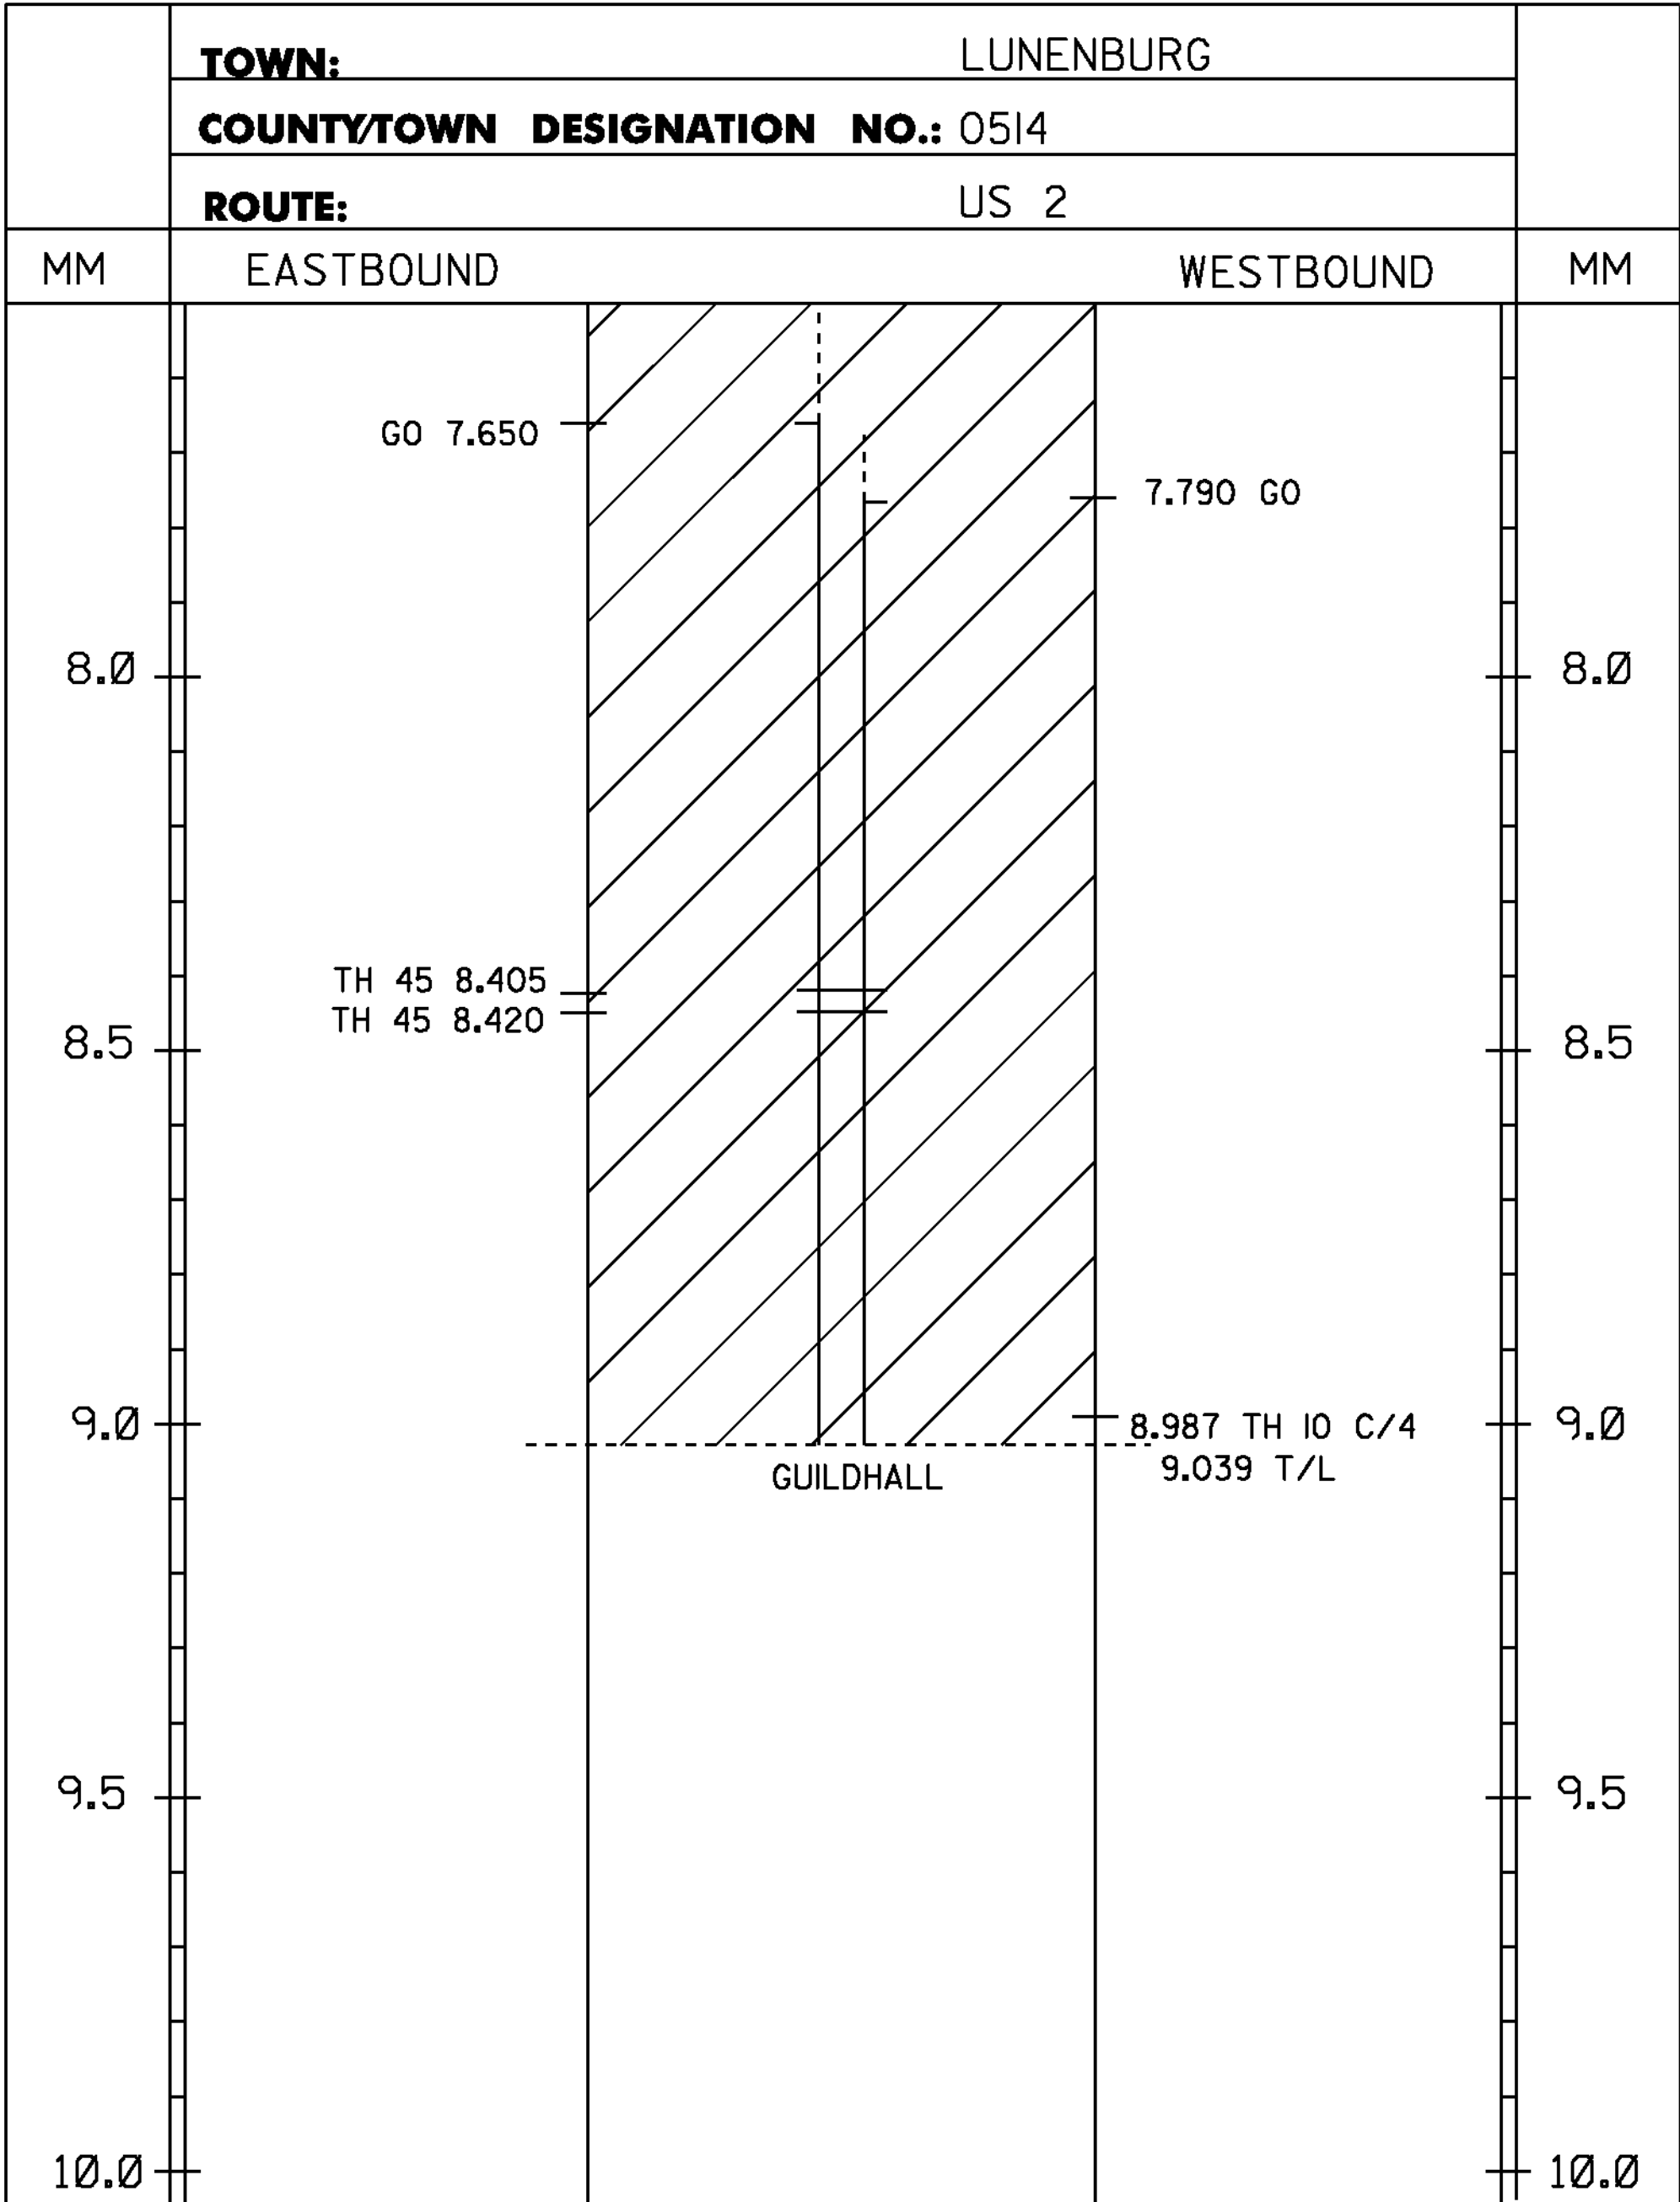


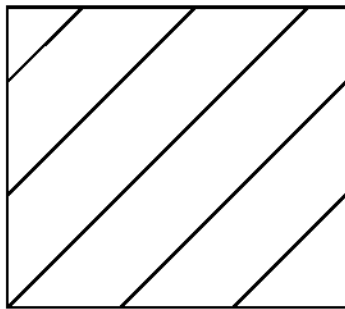

4 INCH WHITE LINE
MM 7.500 - MM 9.028 LT & RT
MM 0.000 - MM 1.149 LT & RT
(WITH BREAKS OR RADII AT TOWN HIGHWAYS)

4 INCH YELLOW LINE
MM 7.500 - MM 7.650 DASHED RT
MM 7.650 - MM 7.790 DASHED LT, SOLID RT
MM 7.790 - MM 9.028 SOLID LT & RT
MM 0.000 - MM 0.570 SOLID LT & RT
MM 0.570 - MM 0.700 SOLID LT, DASHED RT
MM 0.700 - MM 0.780 DASHED RT
MM 0.780 - MM 0.900 DASHED LT, SOLID RT
MM 0.900 - MM 1.149 SOLID LT & RT
(WITH CENTERLINE BREAKS AT TOWN HIGHWAYS)

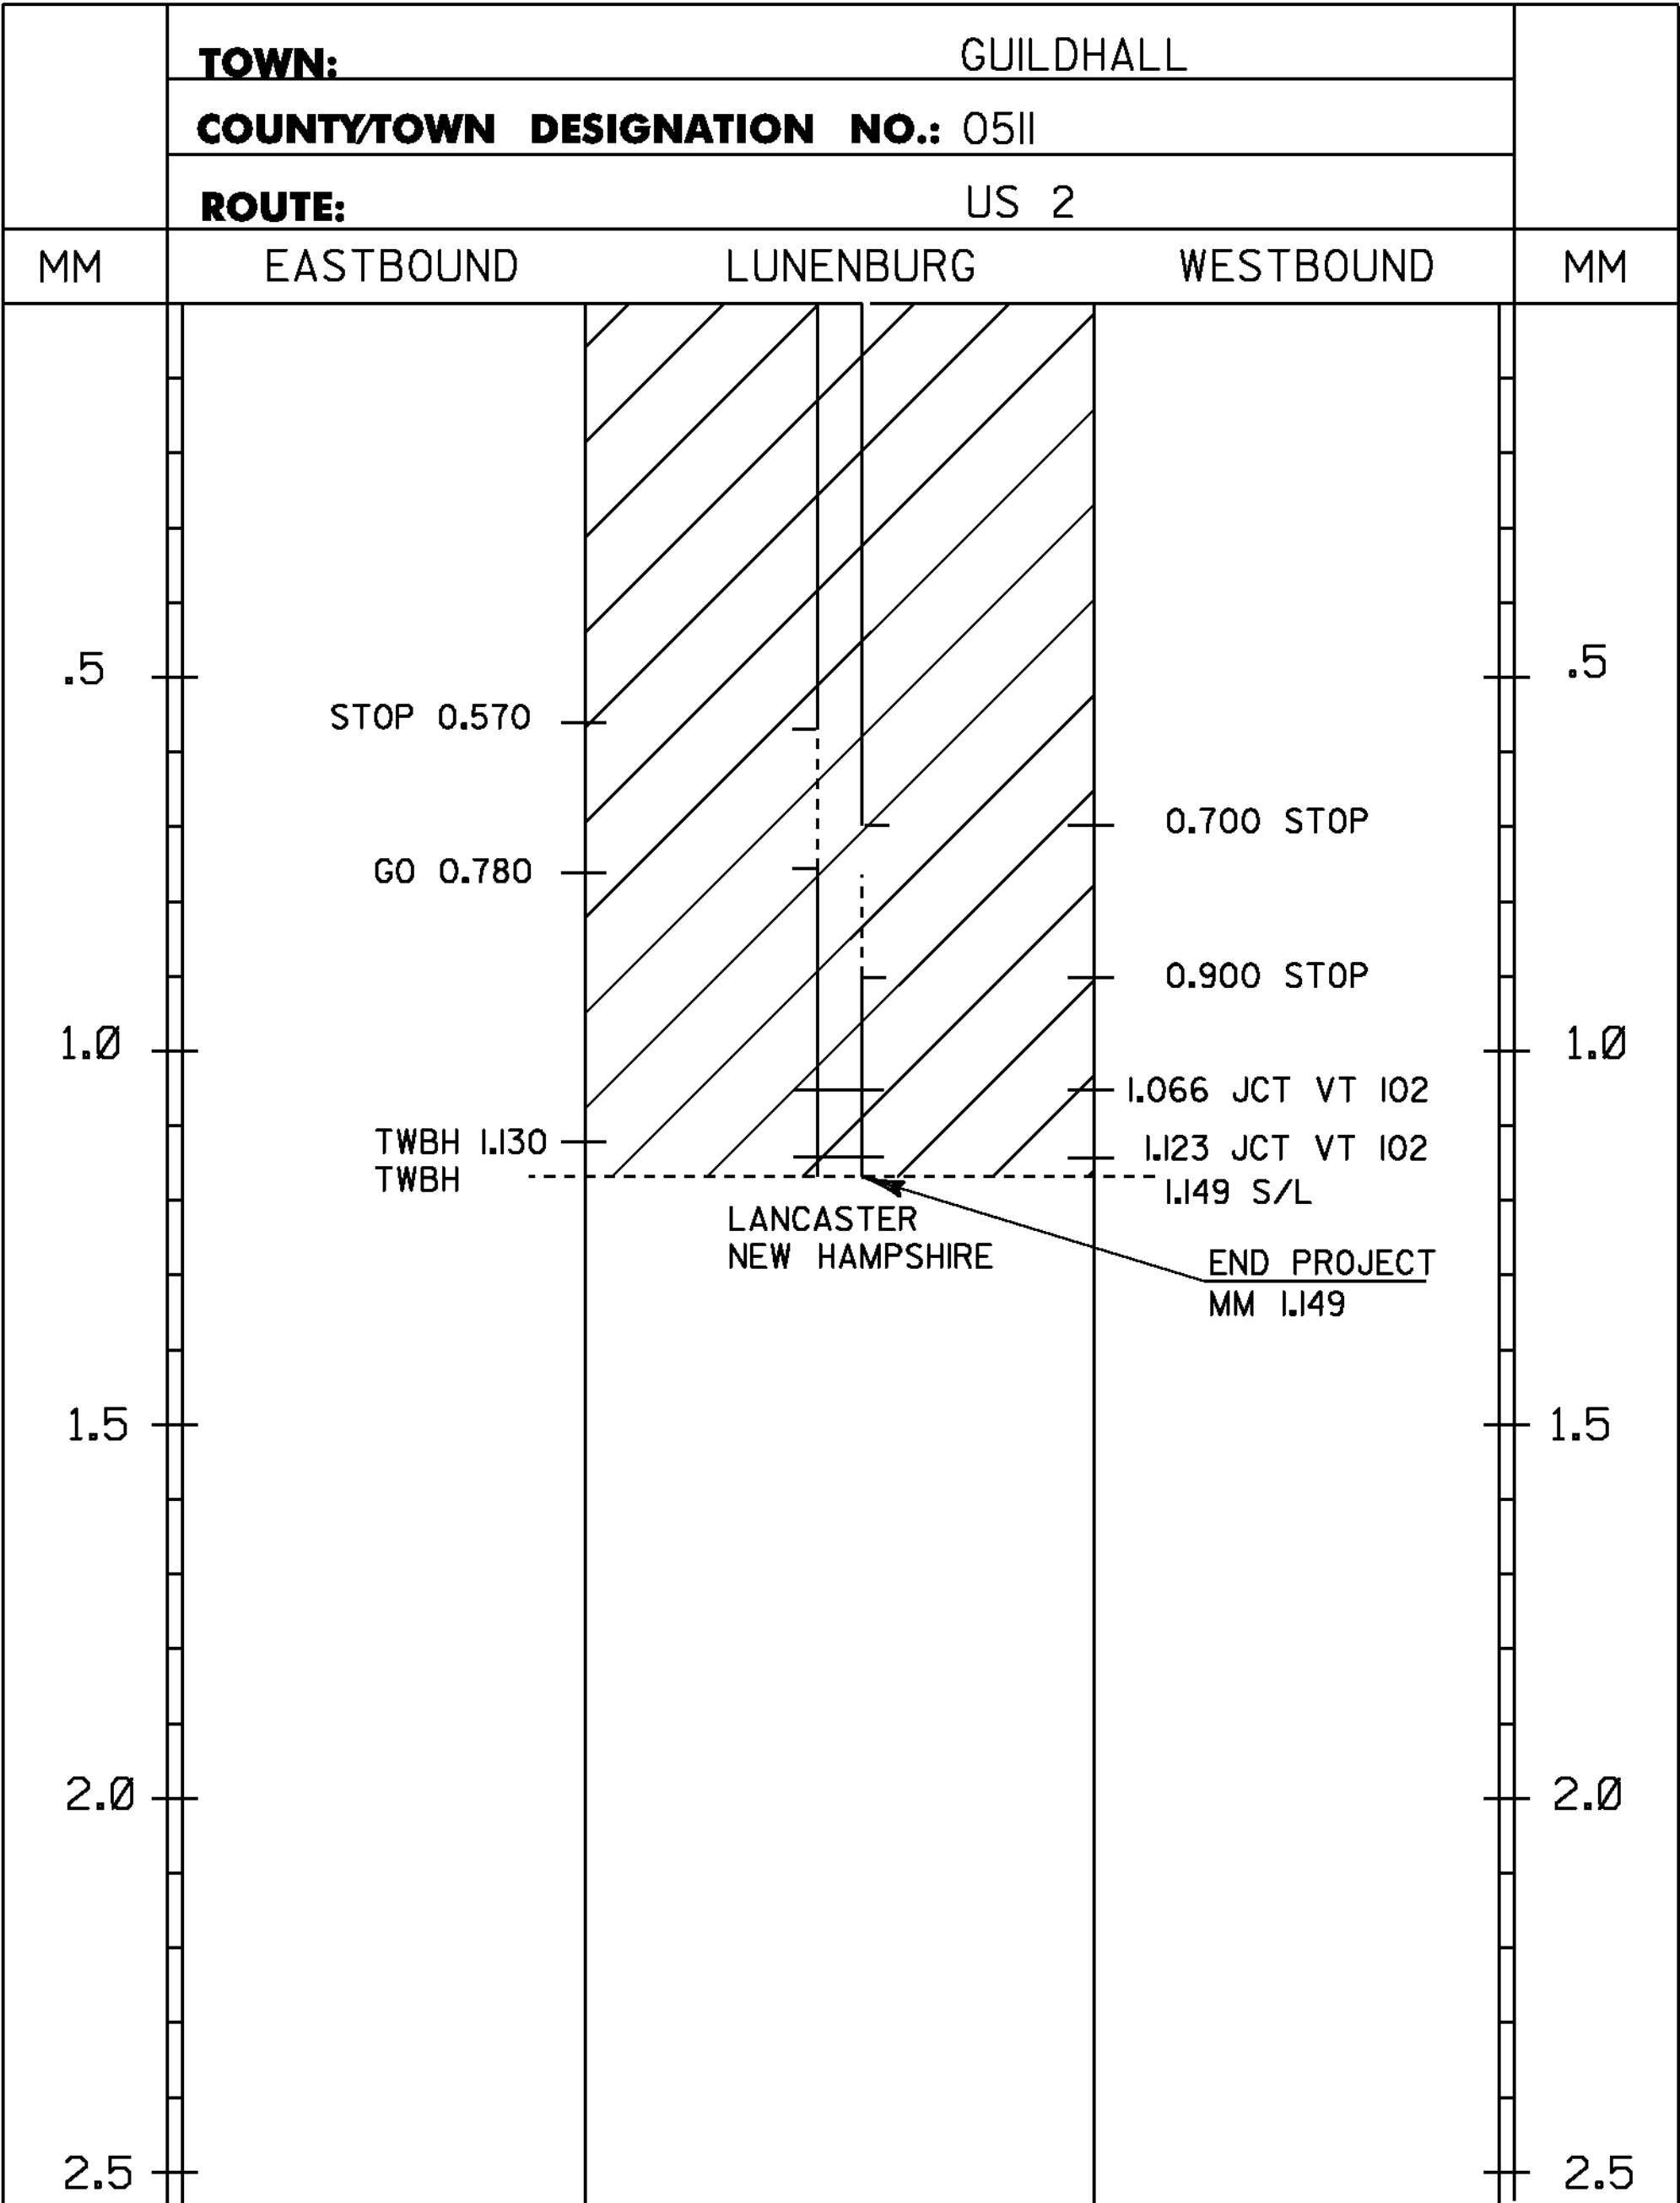

PROJECT AREA

NOTES:
1. THIS SHEET TO BE USED FOR THE LAYOUT OF ALL CENTERLINE PAVEMENT MARKINGS.
THE RESIDENT ENGINEER MAY CONTACT KEITH SWEET, PAVEMENT MARKING SUPERVISOR
AT (802) 828-5573 FOR ASSISTANCE LAYING OUT THE CENTERLINE DURING CONSTRUCTION.
2. TWO (2) APPLICATIONS OF FINAL PAVEMENT MARKINGS WILL BE REQUIRED. SEE SPECIAL PROVISIONS
FOR COMPLETION DATE REQUIREMENTS.

LEGEND
TWBH-THROUGHWAY BEGINS HERE
TWEH-THROUGHWAY ENDS HERE
SHB-STATE HIGHWAY BEGINS
SHE-STATE HIGHWAY ENDS
SL-SPEED LIMIT
C/4 TH- CLASS 4 TOWN HIGHWAY
T/L-TOWN LINE

NOT TO SCALE

PROJECT LAYOUT SHEET #7	PROJECT NAME: ST. JOHNSBURY - GUILDHALL	
	PROJECT NUMBER: NH SURF (32)	
	FILE NAME: i0b118\pl0b118.dgn	PLOT DATE: 03-FEB-2012
	PROJECT LEADER: FOWLER	DRAWN BY: LOCKE
	DESIGNED BY: LOCKE	CHECKED BY: PAVT MGMT
	IPARM FILE NAME: pllb032_13.1	SHEET 13 OF 22