

NOTES

1. PORTABLE CHANGEABLE MESSAGE SIGNS SHALL BE PLACED AT THE BEGINNING AND END OF THE PROJECT. THE MESSAGE SIGNS SHALL BE PLACED TWO WEEK PRIOR TO ANY CONSTRUCTION ACTIVITY TO WARN THE TRAVELING PUBLIC OF THE PROJECT. THE MESSAGE SIGNS SHALL BE REMOVED OR DEPLOYED TO LOCATIONS SPECIFIED BY THE ENGINEER ONCE CONSTRUCTION HAS BEGUN. PAYMENT FOR THIS WORK SHALL BE MADE UNDER CONTRACT ITEM 641.15 PORTABLE CHANGEABLE MESSAGE SIGN.
2. TEMPORARY TRAFFIC SIGNALS SHALL BE USED FOR THE WORK ZONE AS INDICATED IN THE TRAFFIC CONTROL PLANS, CONTRACT DOCUMENTS AND PAID FOR UNDER CONTRACT ITEM 900.620 SPECIAL PROVISION (TEMPORARY TRAFFIC SIGNAL SYSTEM, PORTABLE).
3. ALL TEMPORARY SIGNAL EQUIPMENT SHALL BELONG TO THE CONTRACTOR AT THE END OF THE PROJECT. THE CONTRACTOR SHALL BE RESPONSIBLE FOR THEIR MAINTENANCE DURING THE PROJECT AND THE REMOVAL OF THE TEMPORARY SIGNAL EQUIPMENT. PAYMENT FOR THIS WORK WILL BE PAID UNDER CONTRACT ITEM 900.620 SPECIAL PROVISION (TEMPORARY TRAFFIC SIGNAL SYSTEM, PORTABLE).

V	T		R	T		3	0
R	O	A	D	W	O	R	K
A	H	E	A	D			

PHASE 1



*	M	M	M		D	D	
	T	O					
	M	M	M		D	D	

PHASE 2

* M=MONTH
D=DAY

NOTE: MONTH SHALL BE SPELLED OUT IN FULL OR ABBREVIATED AS NEEDED. EXAMPLE: JULY 20, NOT 07/20

PORTABLE CHANGEABLE MESSAGE SIGN (PCMS)

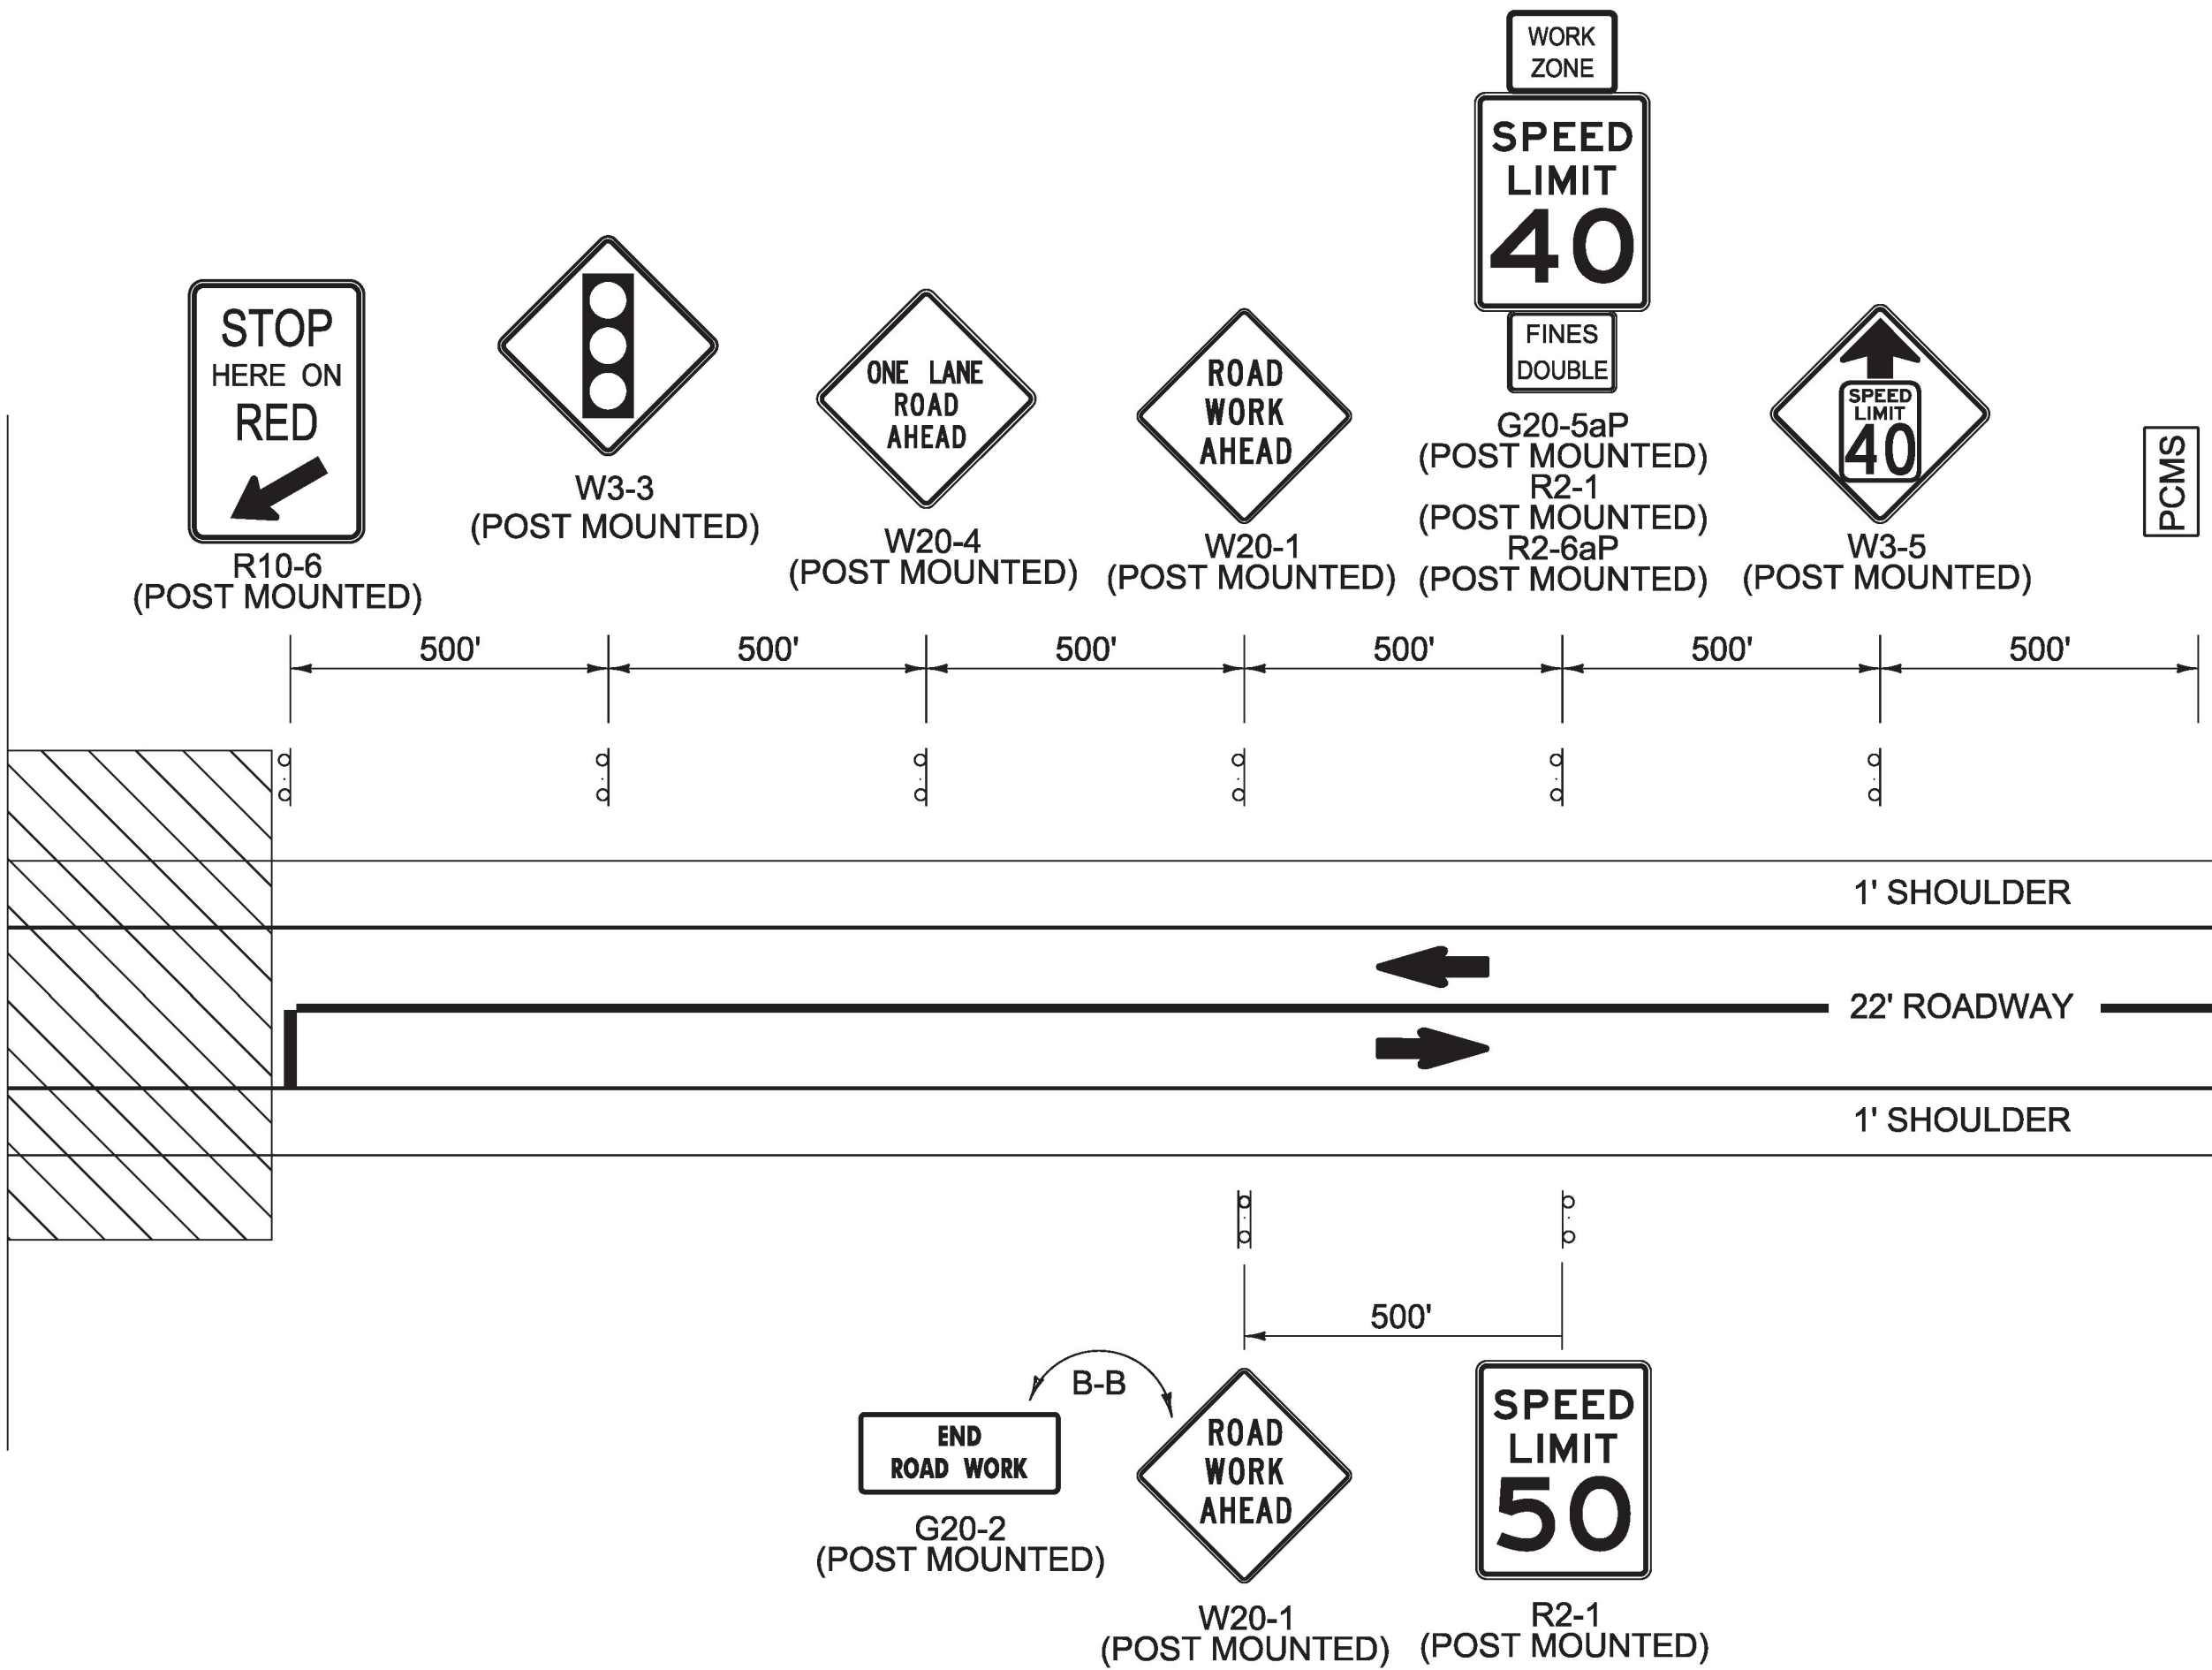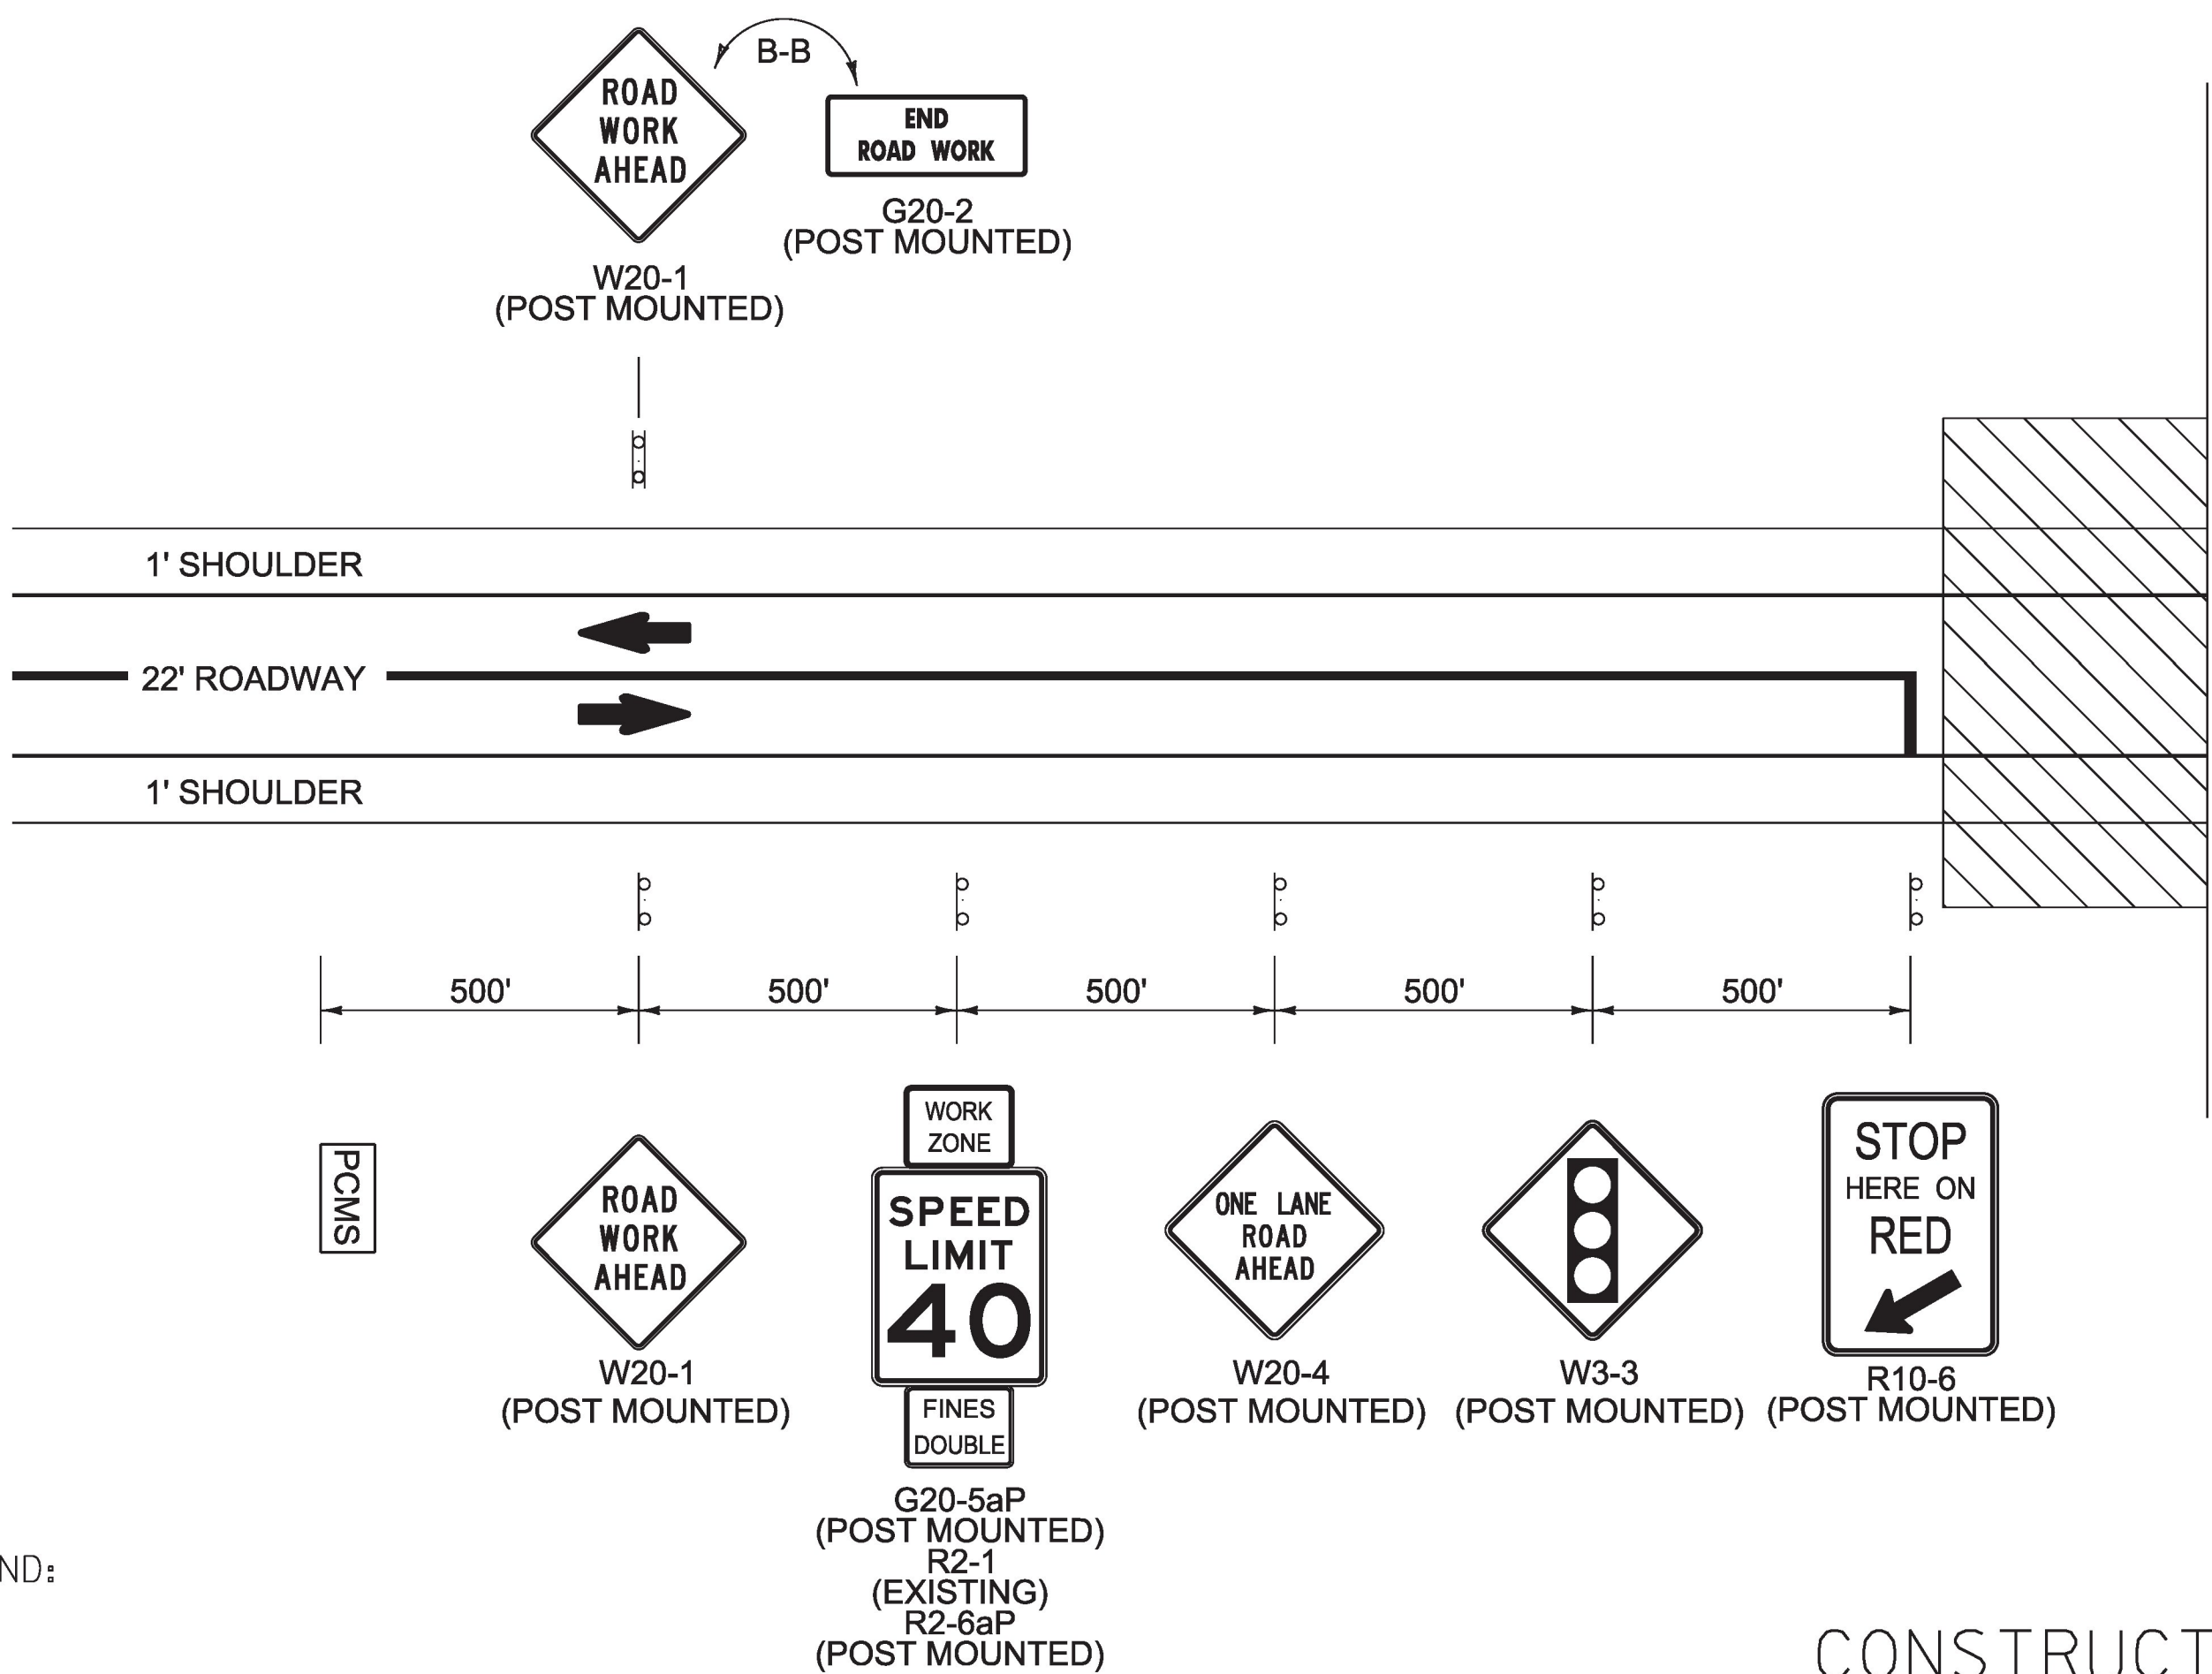

CONSTRUCTION APPROACH SIGNAGE

(NOT TO SCALE)

PROJECT NAME:	POULTNEY
PROJECT NUMBER:	STP 015-2(9)
FILE NAME: dlib048frm.dgn	PLOT DATE: 23-AUG-2018
PROJECT LEADER: K. UPMAL	DRAWN BY: S. ZWICK
DESIGNED BY: S. ZWICK	CHECKED BY: C. LEACH
CONSTRUCTION APPROACH SIGNING SHEET 1	SHEET 43 OF 48