
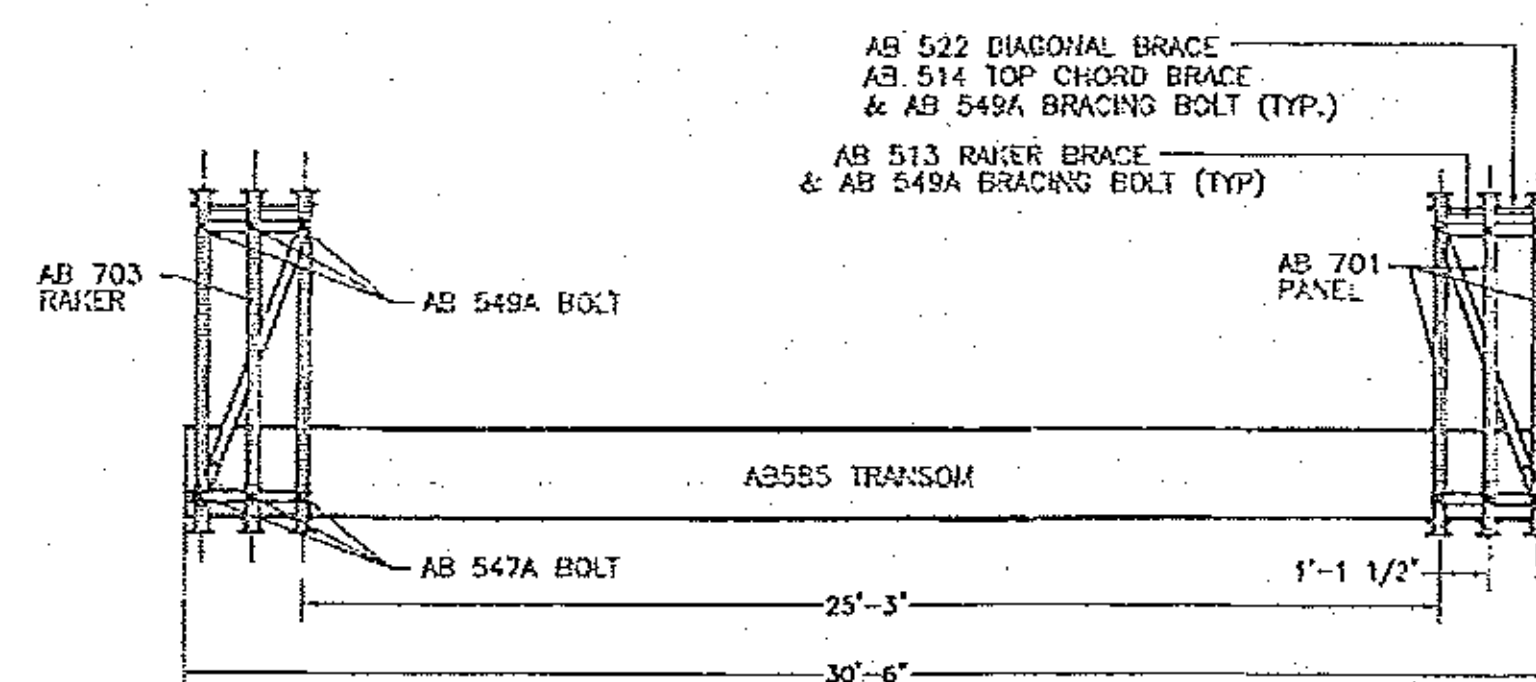
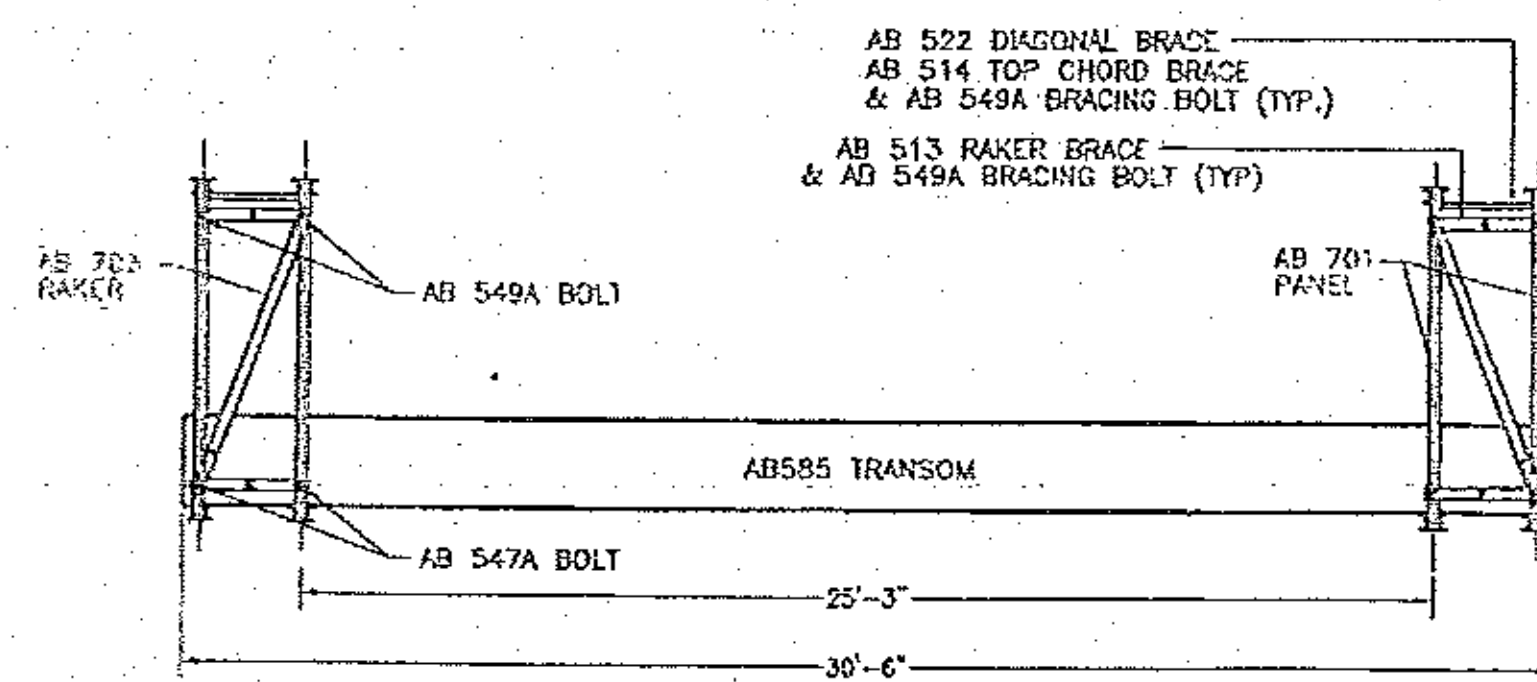
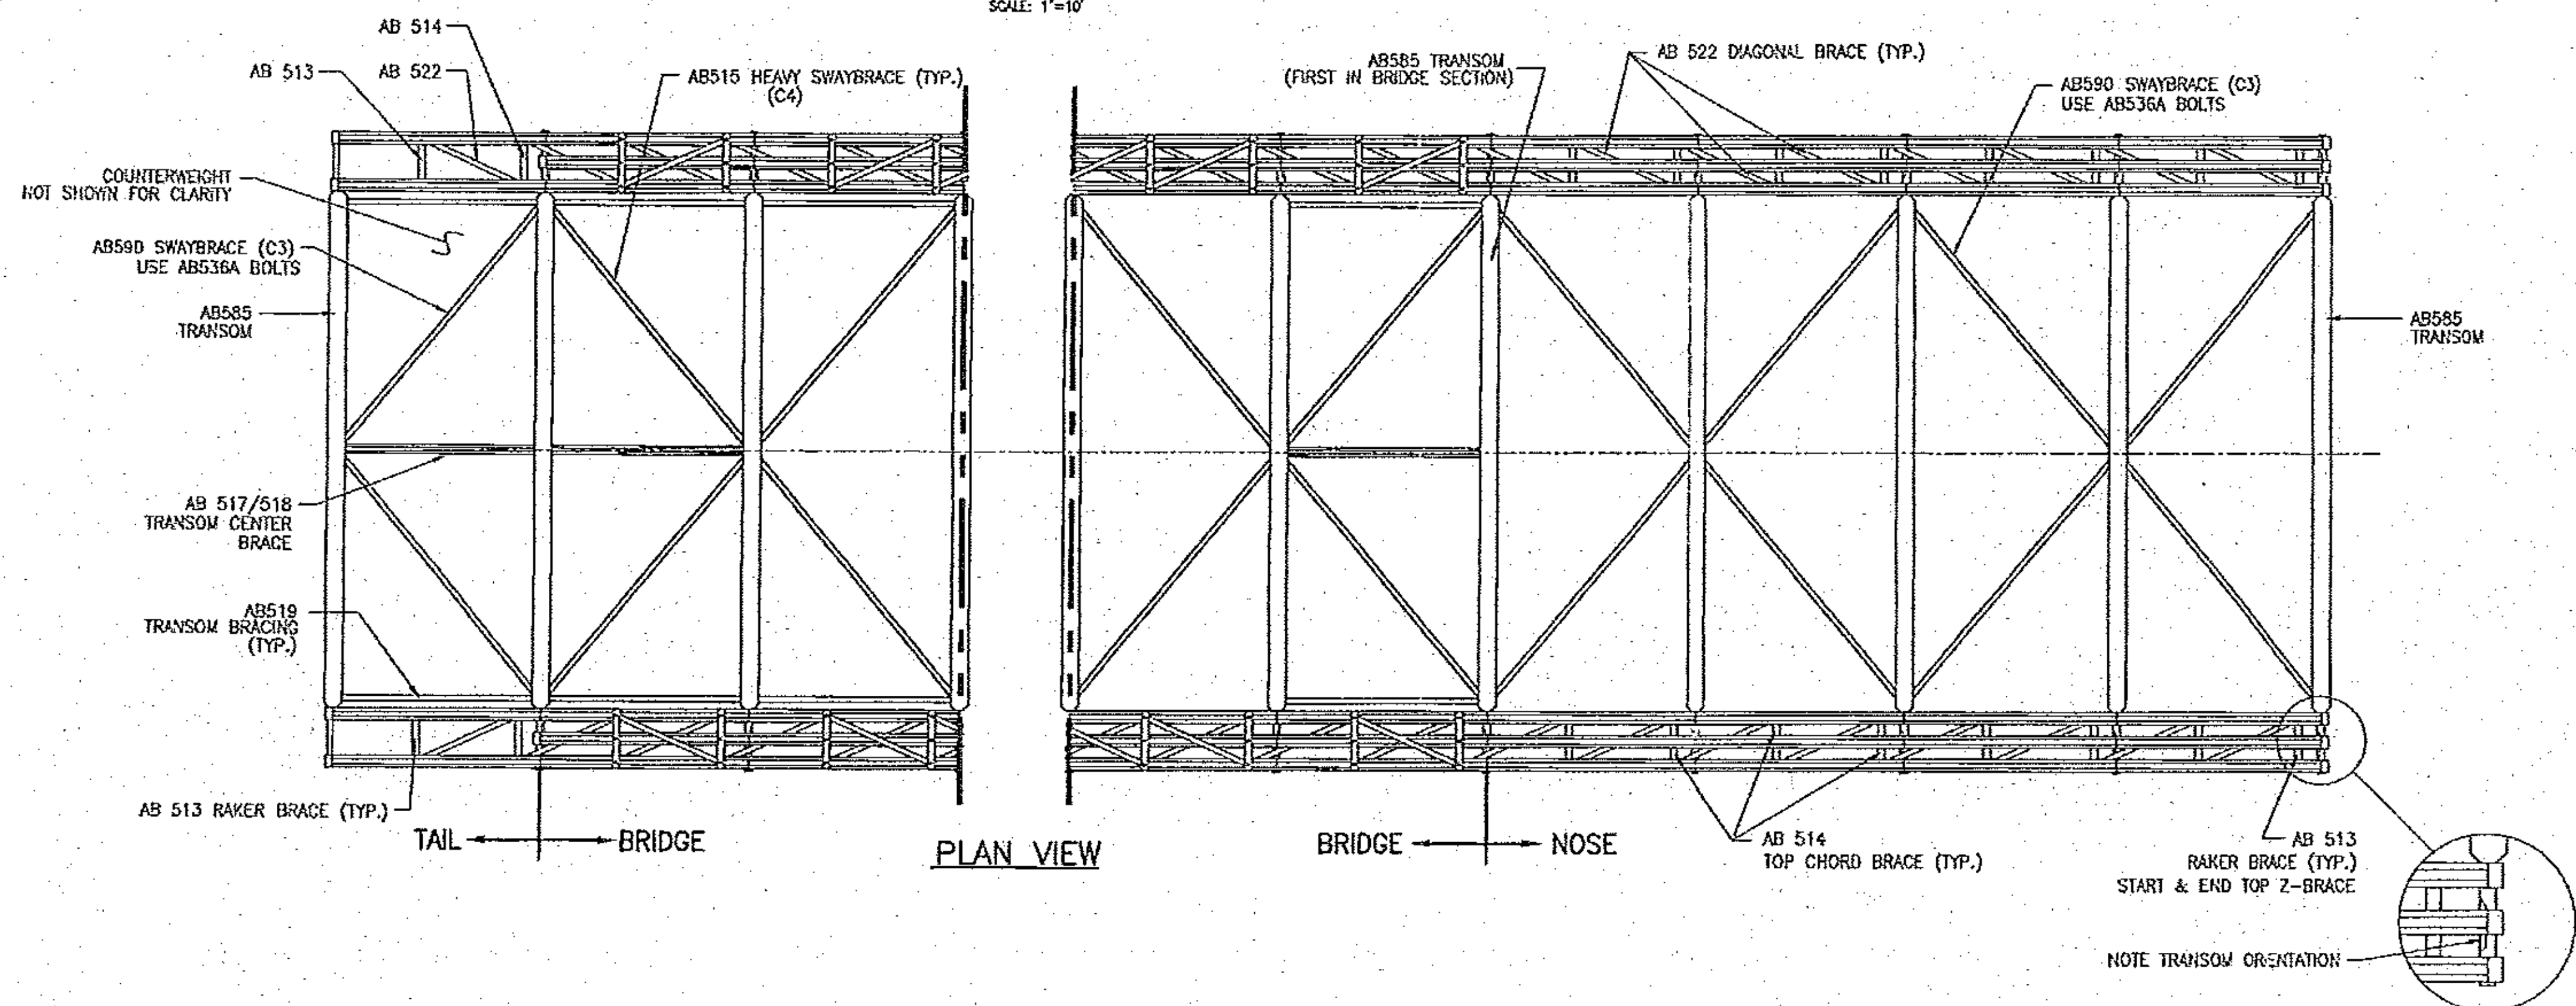


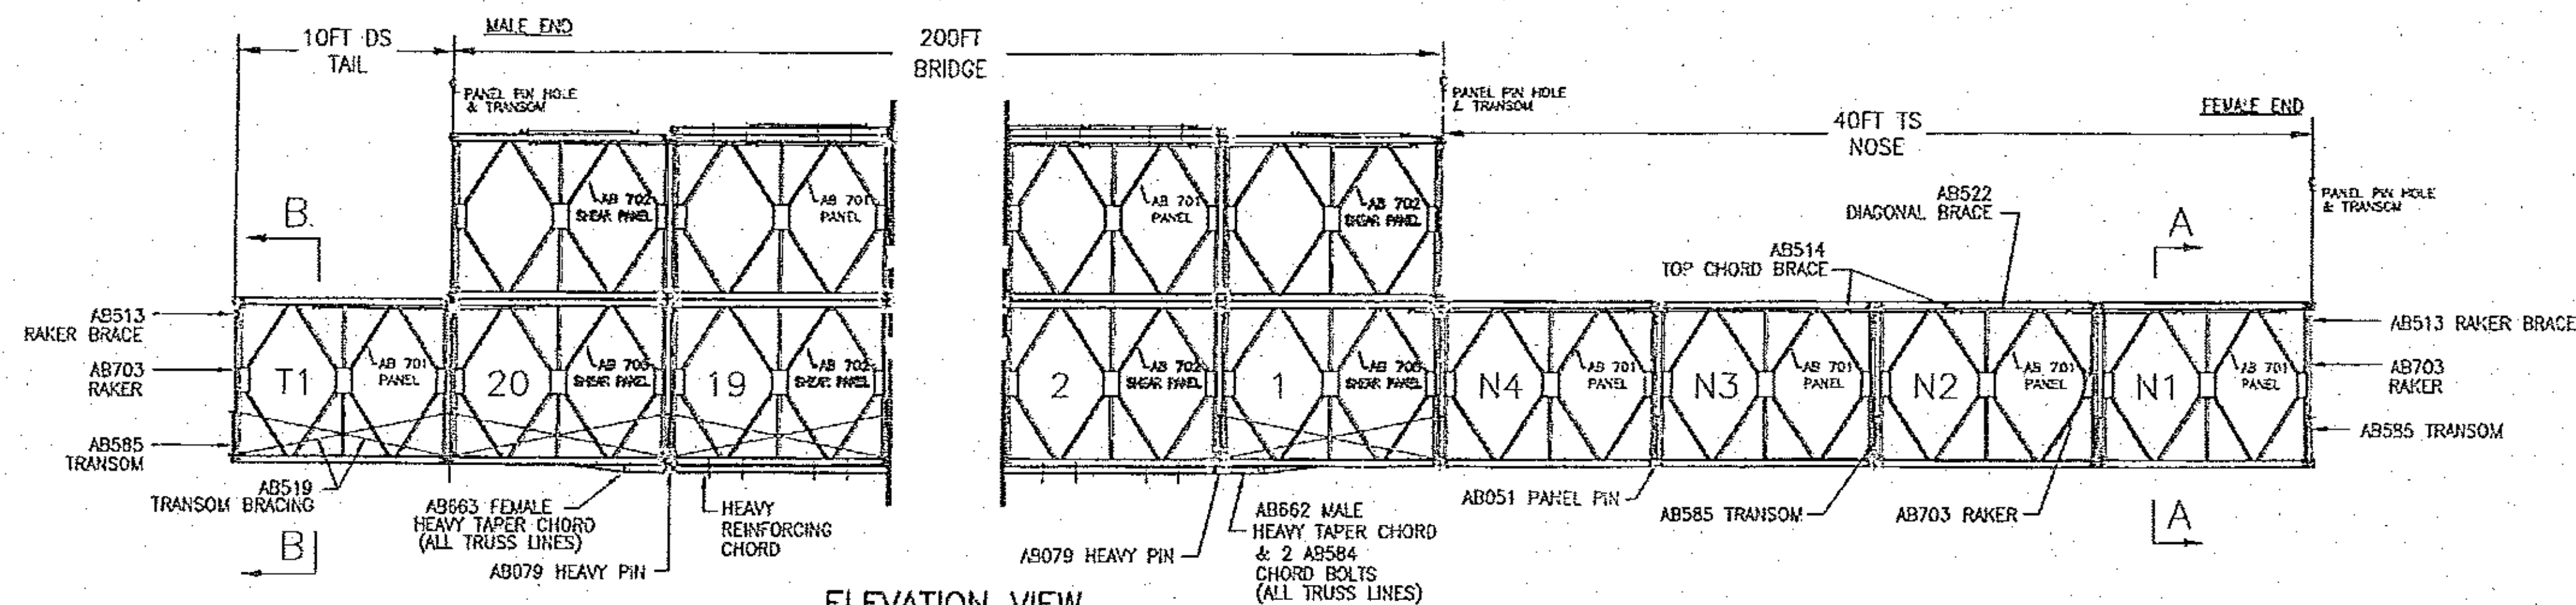

INFORMATION DISCLOSED HEREIN IS THE PROPERTY OF ACROW CORPORATION OF AMERICA. THIS MATERIAL IS PRIVILEGED AND CONFIDENTIAL. IT IS INTENDED SOLELY FOR THE ADDRESSEE. ANY UNAUTHORIZED DISCLOSURE, REPRODUCTION, OR DISTRIBUTION IS PROHIBITED. DUPLICATION OF ANY PORTION OF THIS DATA SHALL INCLUDE THIS LEGEND. COPYRIGHT ACROW CORP 2012

		BY		APPR.	
		DESCRIPTION		DATE	
		REV. DATE		REV.	
		T. BUCK CONSTRUCTION		DRAWING NO.	
		AUBURN, ME		AB1543-DL	
		SHT 2 OF 4		REV.	
				CONTRACT NO.	
				SCALE: AS SHOWN	
				DATE: NOVEMBER 21, 2012	
				DRAWN BY: RJ	
				CHECKED BY: MP	
				APPROVED BY: SP	

ACROW CREATING ENGINEERED SOLUTIONS WORLDWIDE®
CORPORATION OF AMERICA
181 NEW ROAD, PARSIPPANY, NJ 07054
ACROW 700XS PANEL BRIDGE
DE-LAUNCH NOSE & TAIL
200FT x 2 LANE 24FT TDR3H BRIDGE
WOODFORD, VT
ER BHF 010-1(44)