



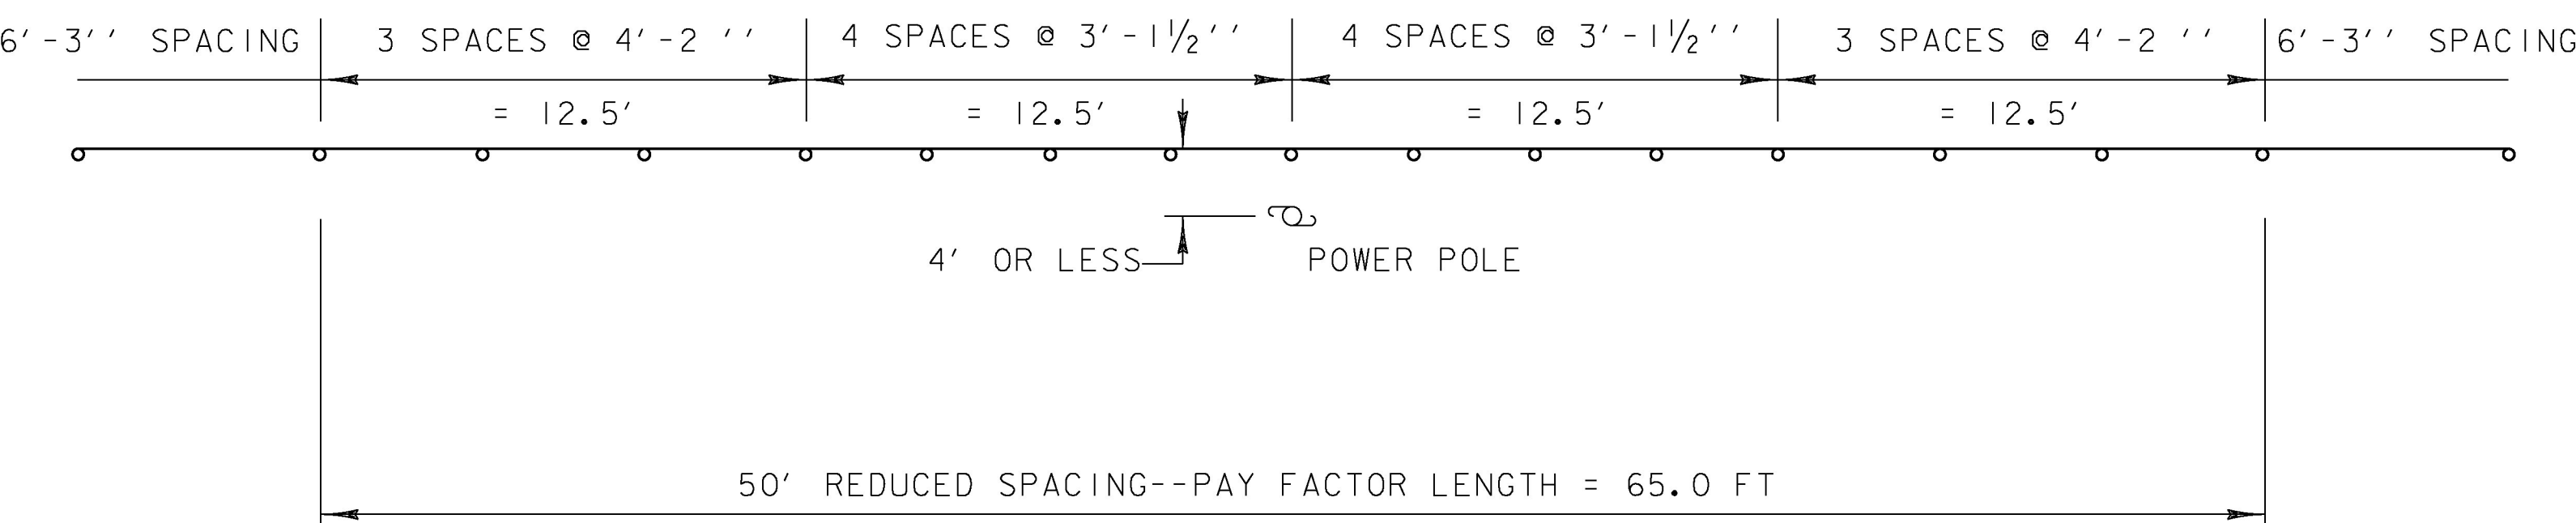

GUARDRAIL REDUCED SPACING DETAIL

OBJECTS WITHIN 4.0' OF GUARDRAIL

BROOKFIELD
MM 4.751 RT
MM 4.884 RT
MM 4.929 RT

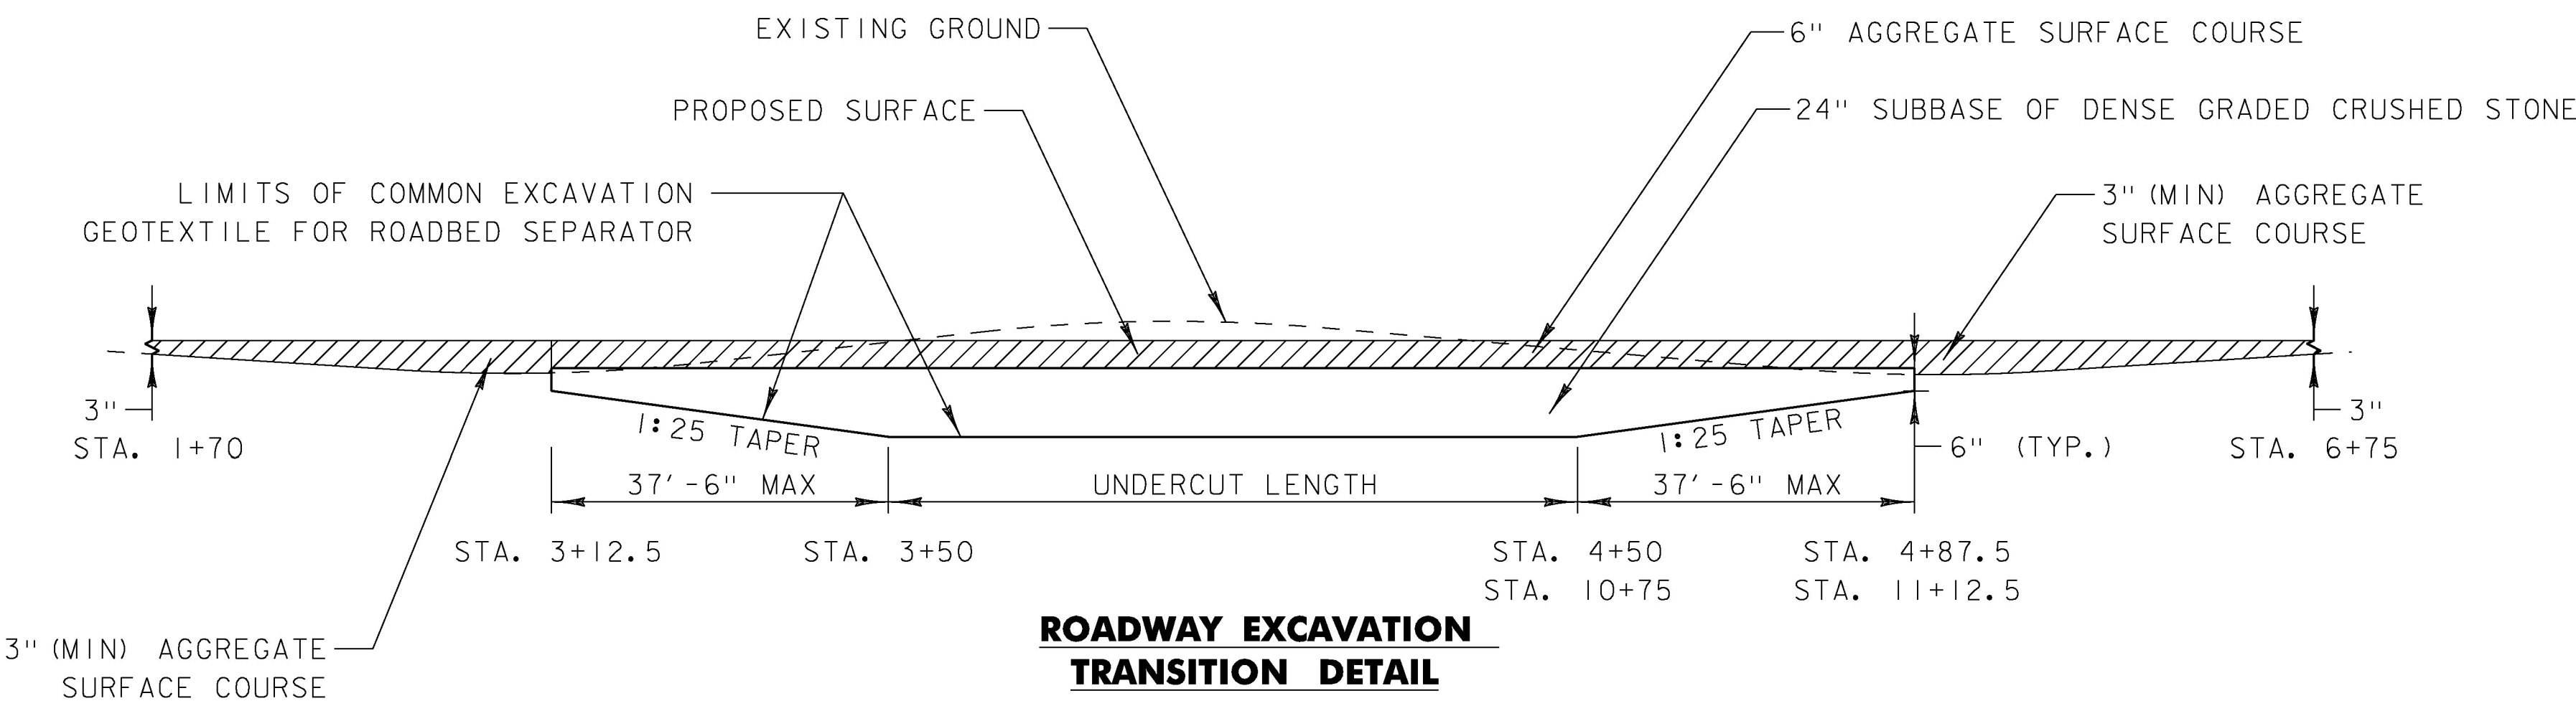

ROADWAY EXCAVATION
TRANSITION DETAIL

EARTHWORKS

		TOTAL EXCAVATION EARTH AND ROCK		ROCK EXCAVATION		EMBANKMENT			
STATION	DIST FT.	AREA S.F.	VOLUME C.Y.	AREA S.F.	VOLUME C.Y.	AREA S.F.	VOLUME C.Y.	AREA S.F.	VOLUME C.Y.
3+00		0							
	25		10						
3+25		22							
	25		38						
3+50		61							
	25		77						
3+75		105							
	25		121					CUT	474
4+00		156						ROCK	0
	25		129					R.FAC	.495
4+25		123						FILL	0
	25		76					F.FAC	1.15
4+50		42						EX. C	474
	25		21						
4+75		3							
	25		1						
5+00		0							
10+25		0							
	25		65						
10+50		140							
	25		88					CUT	198
10+75		49						ROCK	0
	25		34					R.FAC	.495
11+00		25						FILL	0
	25		12					F.FAC	1.15
11+25		0						EX. C	198

PROJECT NAME: BROOKFIELD	
PROJECT NUMBER: STP 2960(I)	
FILE NAME: z15v023+yp.dgn	PLOT DATE: 4/26/2016
PROJECT LEADER: C. LATHROP	DRAWN BY: O. DALMER
DESIGNED BY: S. SOLLA	CHECKED BY: C. LATHROP
DETAIL SHEET 2	SHEET 150 OF 202

NOT TO SCALE