

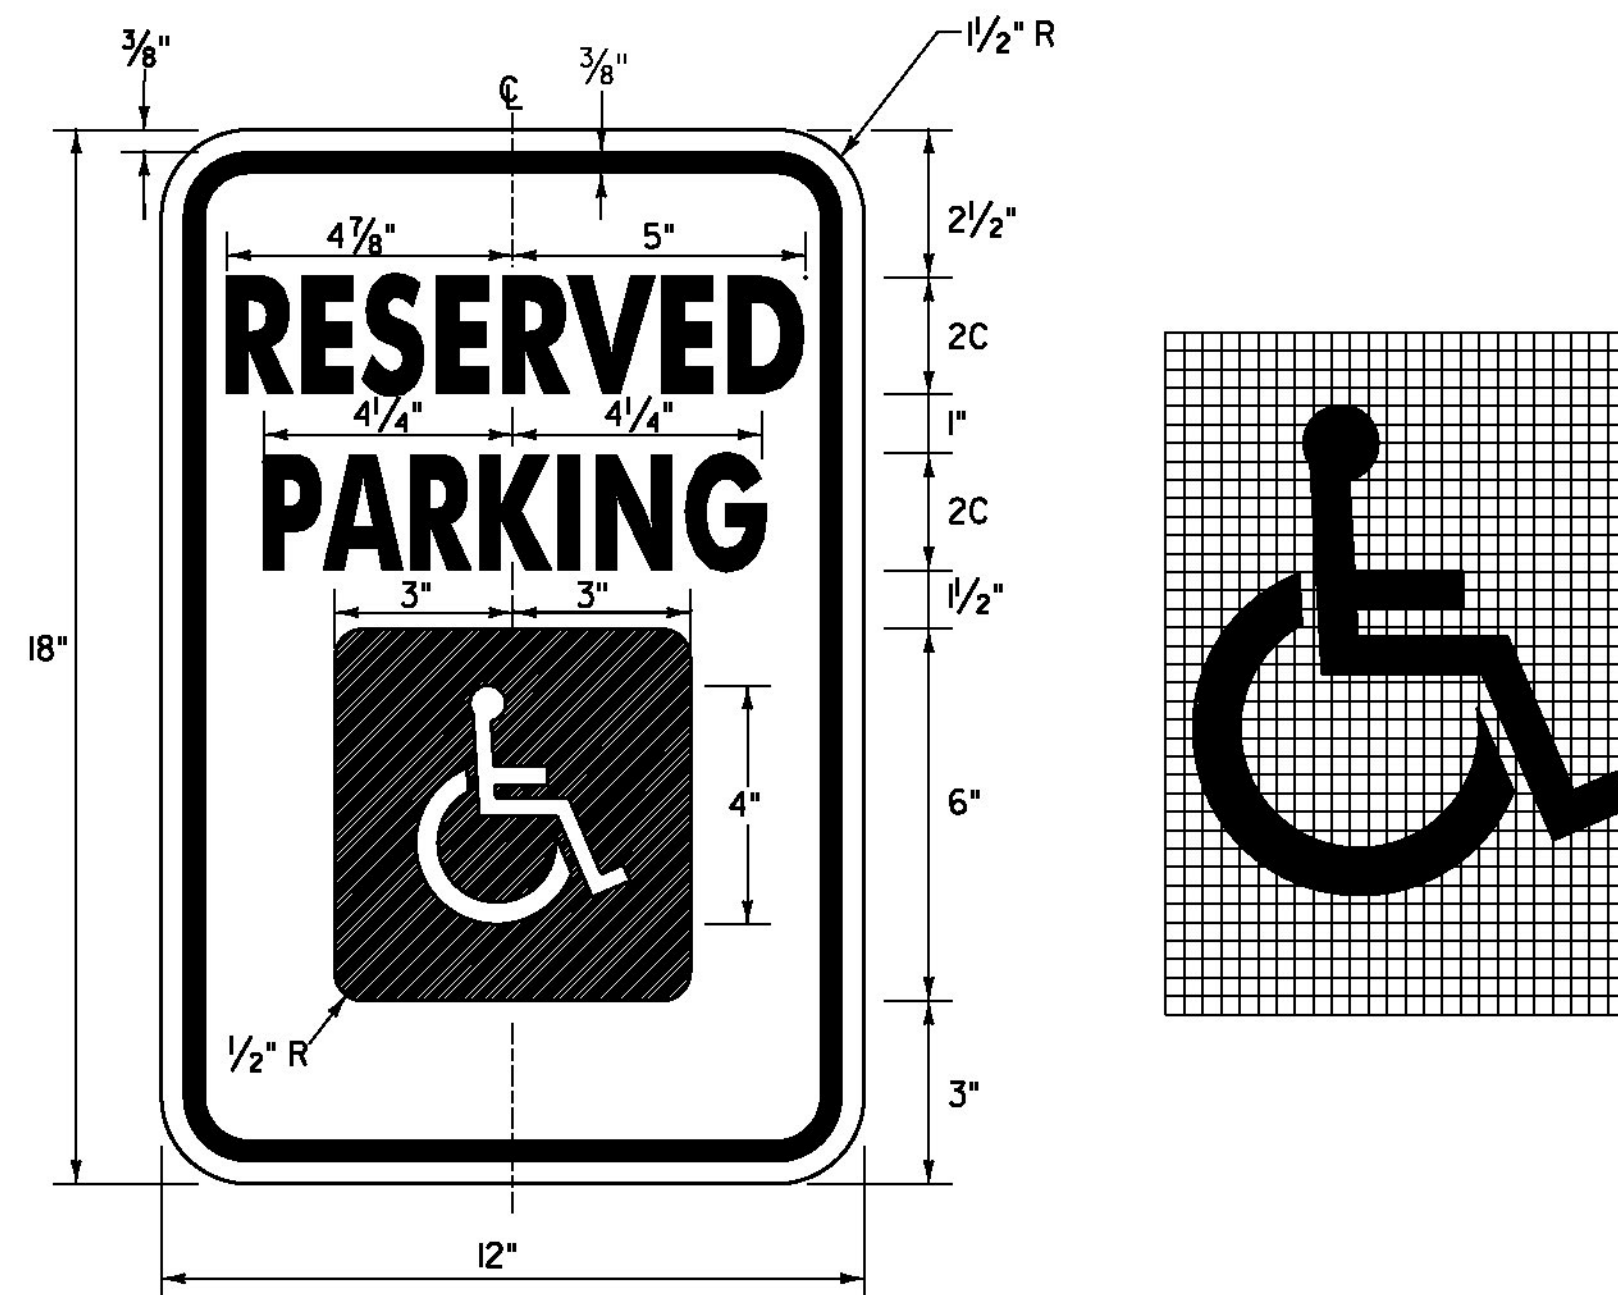


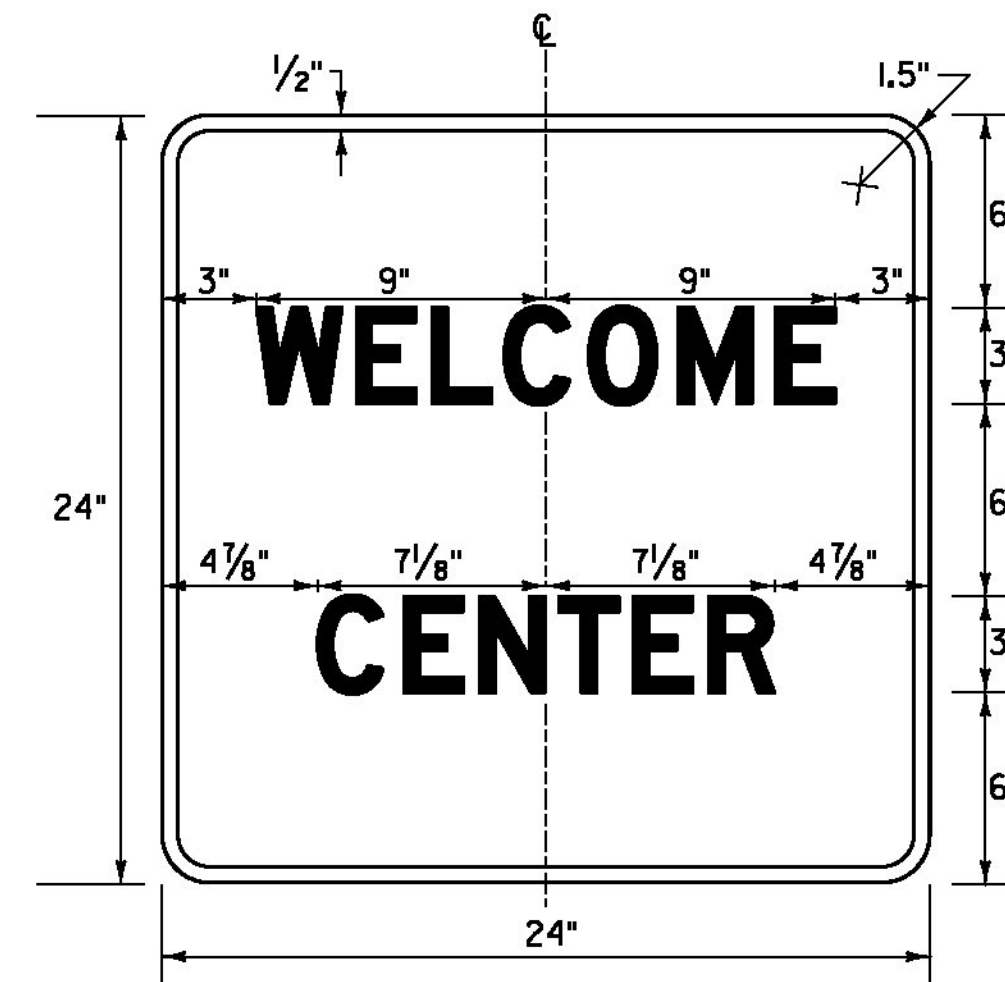

LOCATION: ST. JOHNSBURY: U.S. ROUTE 2
STA. 175+61, LT
STA. 176+15, LT
ST. JOHNSBURY: U.S. ROUTE 5
STA. 93+58, RT
STA. 94+27, RT
ST. JOHNSBURY: ALT U.S. ROUTE 5
STA. 27+55, LT
STA. 29+04, RT
LYNDON: U.S. ROUTE 5
STA. 150+25, LT

COLOR: GREEN BORDER AND TEXT
WHITE SYMBOL ON BLUE BACKGROUND
WHITE BACKGROUND (RETROREFLECTIVE)


MATERIAL: PER TRAFFIC SIGN NOTE 6
ON SHEET 241

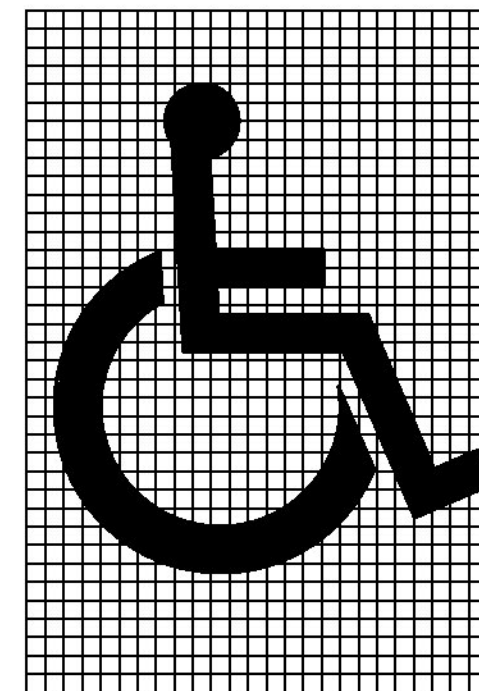

LOCATION: ST. JOHNSBURY: U.S. ROUTE 2
STA. 166+50, RT
STA. 174+45, RT
STA. 185+89, RT
STA. 195+26, LT
ST. JOHNSBURY: U.S. ROUTE 5
STA. 85+79, RT
STA. 91+32, RT (2)
STA. 102+87, LT
STA. 130+00, LT
STA. 138+80, LT
ST. JOHNSBURY: ALT U.S. ROUTE 5
STA. 22+13, RT
STA. 29+05, LT

COLOR: WHITE BORDER AND TEXT
BLUE BACKGROUND (RETROREFLECTIVE)

MATERIAL: PER TRAFFIC SIGN NOTE 6
ON SHEET 241

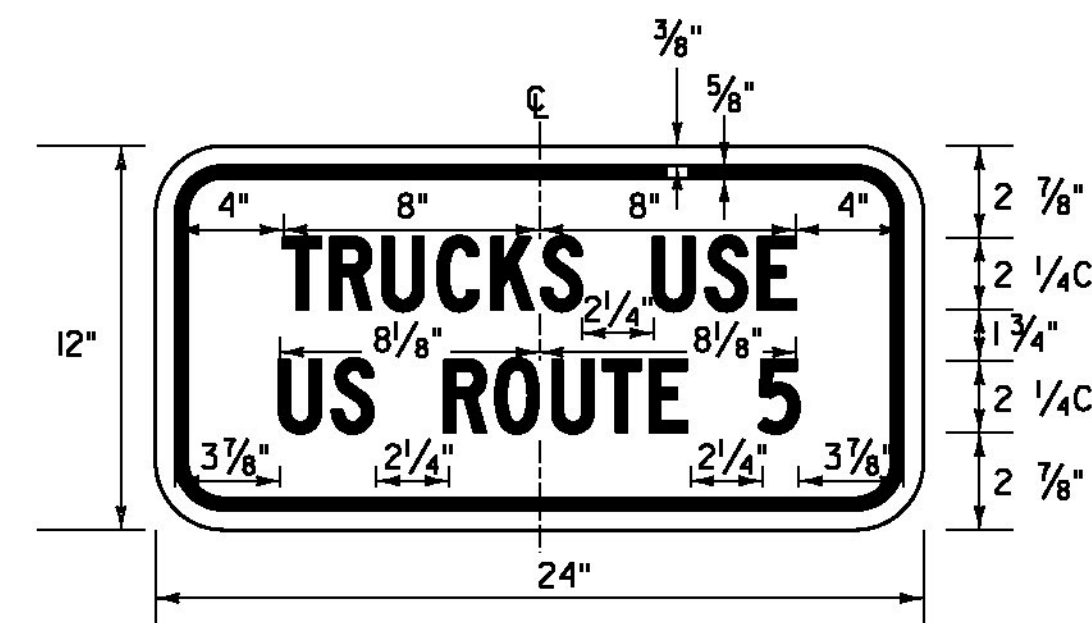

LOCATION: LYNDON: U.S. ROUTE 5
STA. 146+30, RT

COLOR: BLACK BORDER AND TEXT
YELLOW BACKGROUND (RETROREFLECTIVE)


MATERIAL: PER TRAFFIC SIGN NOTE 6
ON SHEET 241



LOCATION: ST. JOHNSBURY: U.S. ROUTE 5
STA. 77+74, LT
STA. 81+30, LT
STA. 86+40, LT

COLOR: RED BORDER AND TEXT
WHITE BACKGROUND (RETROREFLECTIVE)

MATERIAL: PER TRAFFIC SIGN NOTE 6
ON SHEET 241

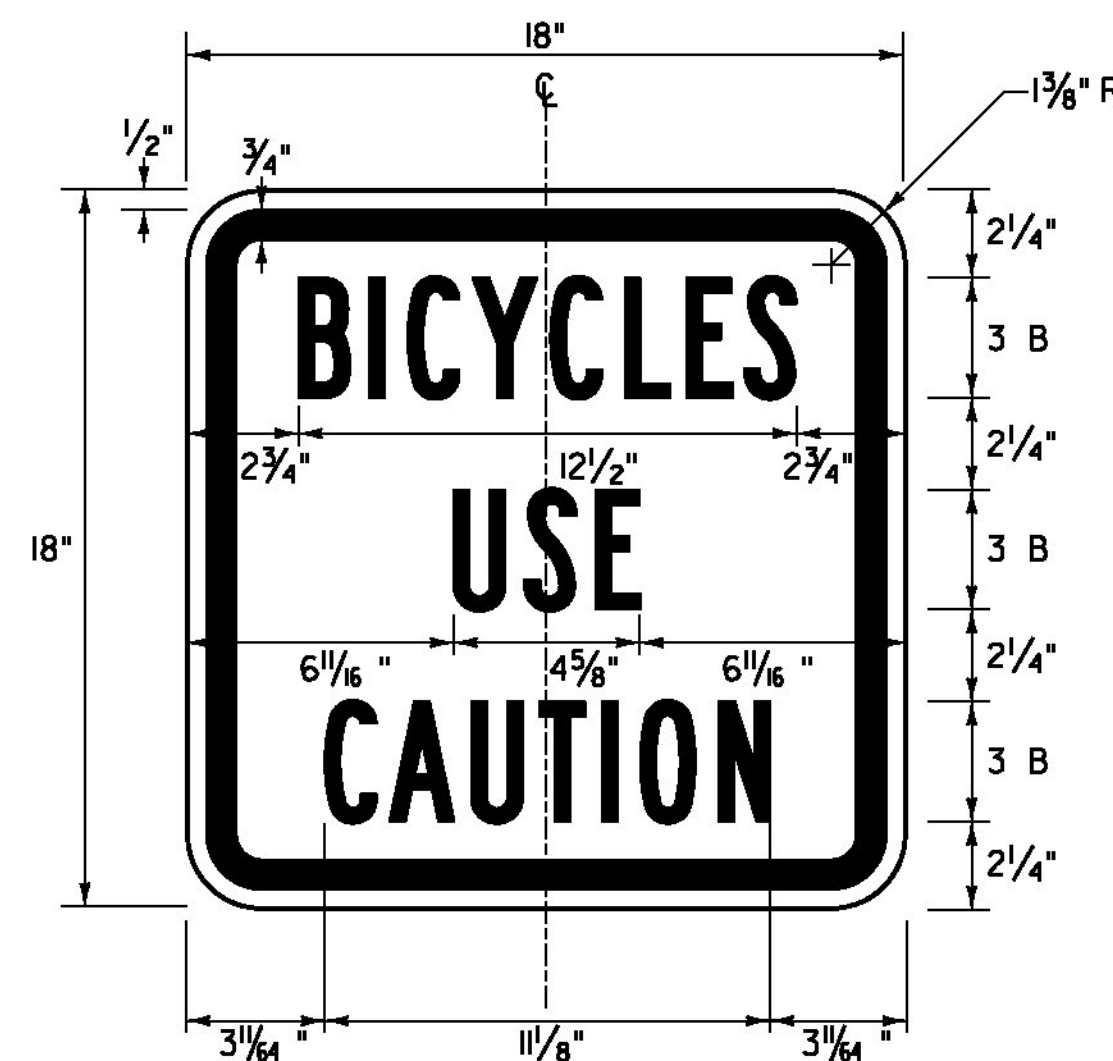

LOCATION: ST. JOHNSBURY: U.S. ROUTE 5
STA. 137+68, RT
STA. 143+30, LT

COLOR: BLACK BORDER AND TEXT
YELLOW BACKGROUND (RETROREFLECTIVE)

MATERIAL: PER TRAFFIC SIGN NOTE 6
ON SHEET 241



LOCATION: ST. JOHNSBURY: U.S. ROUTE 5
STA. 92+45, LT
STA. 93+04, RT
STA. 94+30, LT
STA. 94+53, RT
STA. 95+50, LT
STA. 95+69, RT

COLOR: RED BORDER AND TEXT
WHITE BACKGROUND (RETROREFLECTIVE)

MATERIAL: PER TRAFFIC SIGN NOTE 6
ON SHEET 241

NOT TO SCALE

NOTE: SEE TRAFFIC SIGN NOTES ON SHEET 241



TRAFFIC
SIGN
DETAIL
SHEET #11

PROJECT NAME: ST JOHNSBURY - LYNDON
PROJECT NUMBER: STP 2936(1)

FILE NAME: pllc308.dgn
PROJECT LEADER: G. EDWARDS
DESIGNED BY: D. DRAPER

PLOT DATE: 5/5/2014
DRAWN BY: D. DRAPER
CHECKED BY: J. LITTLE
SHEET 239 OF 250