




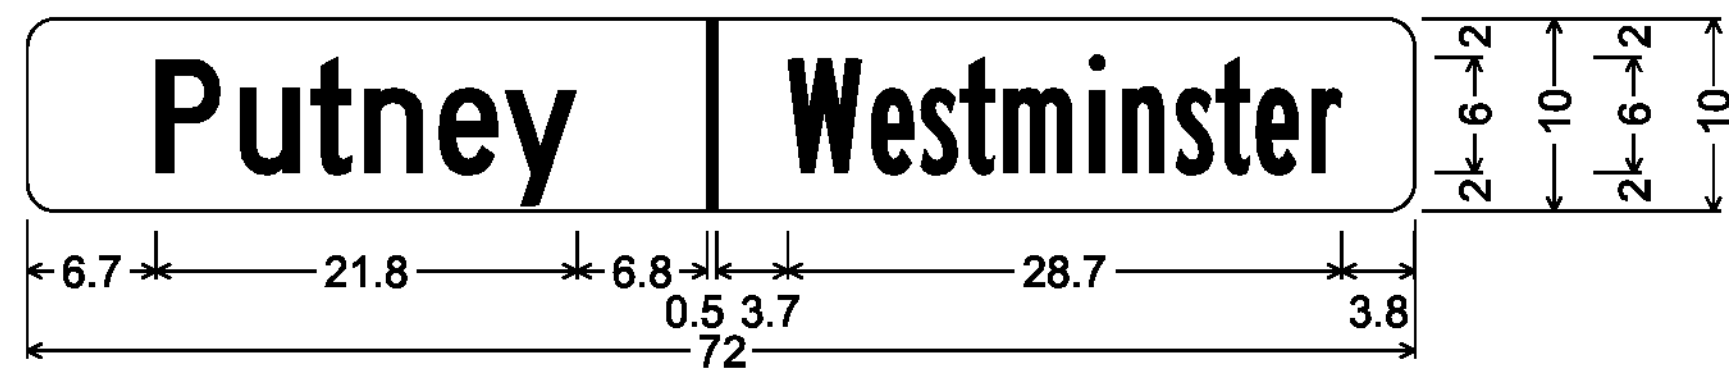

1.5" Radius, No border, White on Green;
[Putney] C 2K; [Westminster] B 2K;

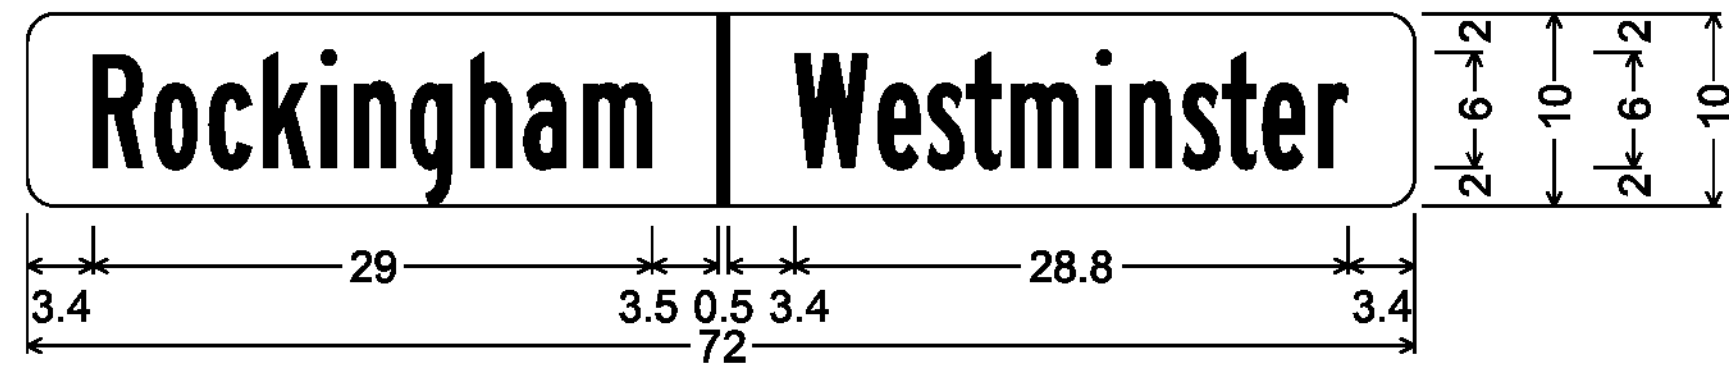

1.5" Radius, No border, White on Green;
[Rockingham] B 2K; [Westminster] B 2K;

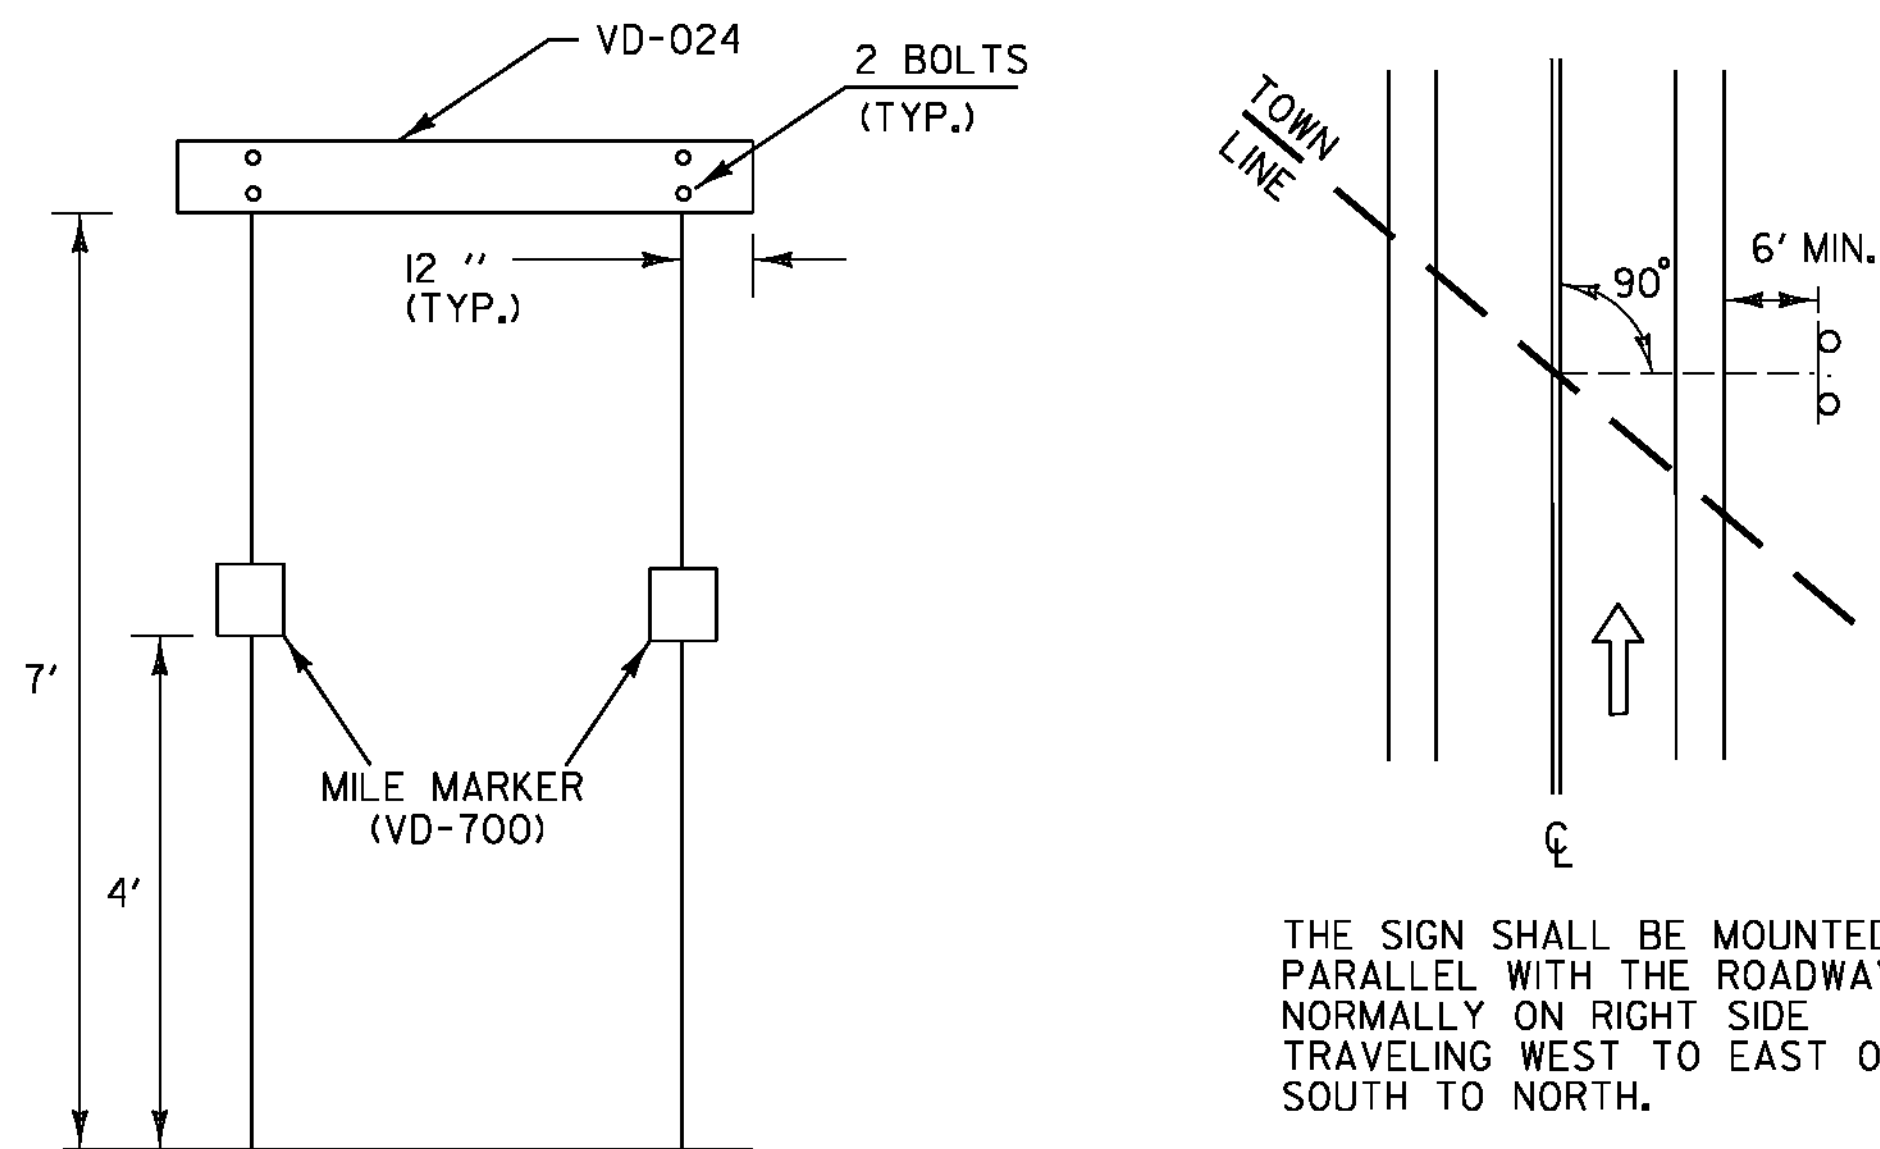


WHEN CROSSING COUNTY BOUNDARIES AN ADDITIONAL COUNTY LINE SIGN SHALL BE MOUNTED BELOW THE TOWN LINE SIGN MAINTAINING A SEVEN FOOT CLEARANCE.


TOWN LINE SIGN NOTES

- WORD TO WORD SPACING FOR MULTIPLE TEXT TOWN NAMES IS ADJUSTABLE TO ACCOMMODATE DIMENSION REQUIREMENTS.
- DIMENSIONS SHOWN ARE APPROXIMATE AND MAY BE ADJUSTED SLIGHTLY TO ACCOMMODATE VARIOUS MANUFACTURER'S LETTER WIDTHS.
- ALL DIMENSIONS ARE IN INCHES EXCEPT WHERE NOTED.
- DIMENSIONS TO THE BOTTOM OF SIGN SHALL BE MEASURED FROM THE EDGE OF TRAVELED WAY.


TOWN LINE SIGN DETAILS

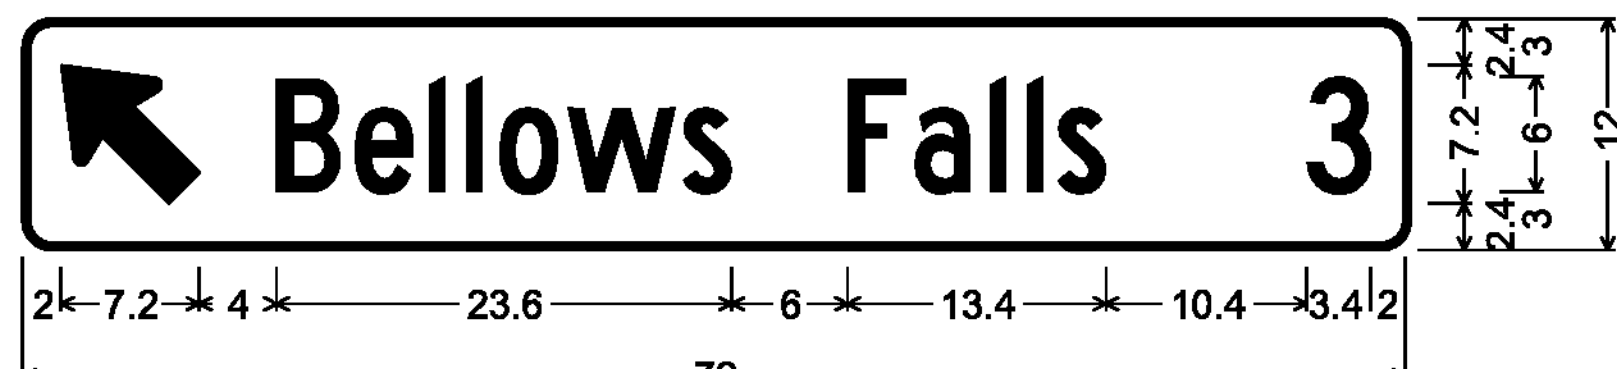


1.5" Radius, 0.4" Border, White on Green;
Standard Arrow Custom 9.0" X 6.1" 135°; [Bellows Falls] C 2K; [3] C 2K;

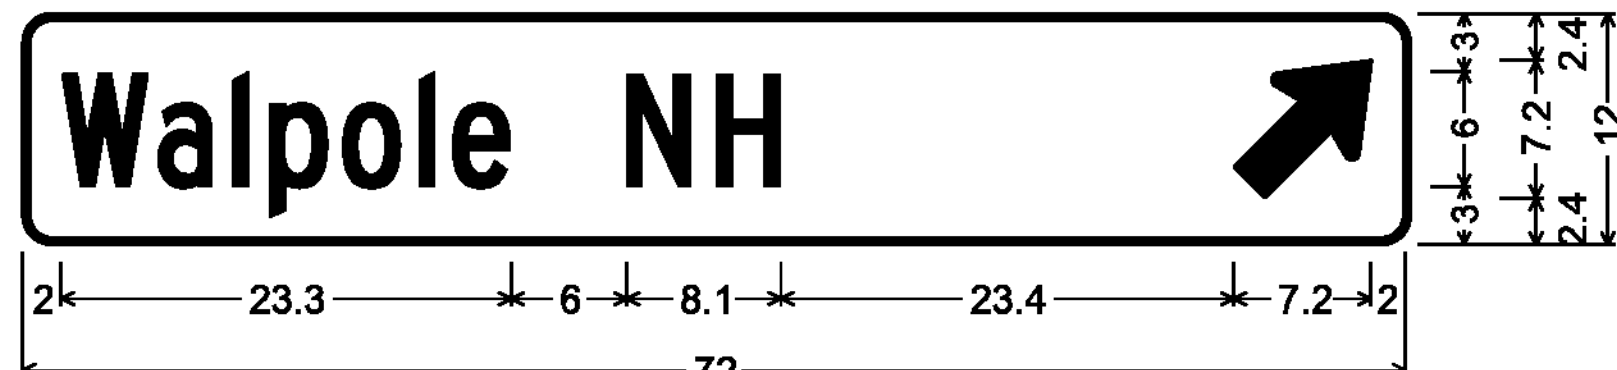


1.5" Radius, 0.4" Border, White on Green;
[Walpole NH] C 2K; Standard Arrow Custom 9.0" X 6.1" 45°;

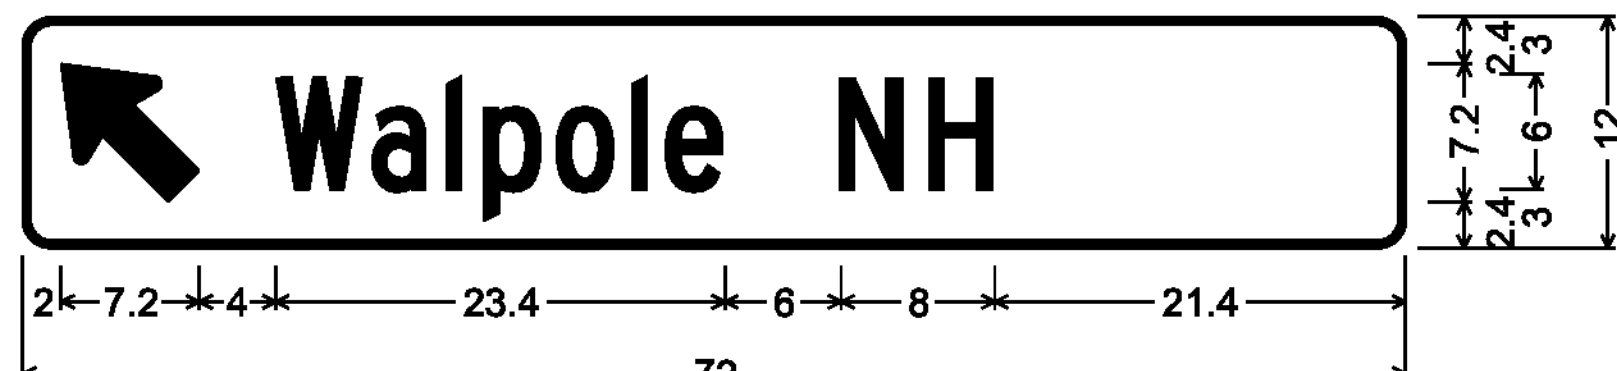


1.5" Radius, 0.4" Border, White on Green;
Standard Arrow Custom 9.0" X 6.1" 135°; [Walpole NH] C 2K;

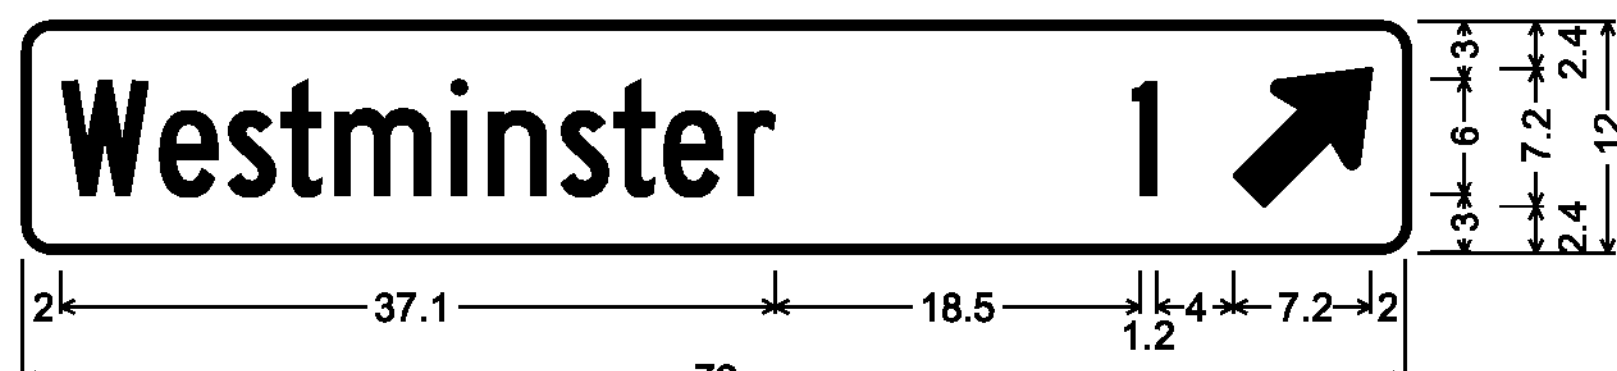

1.5" Radius, 0.4" Border, White on Green;
[Westminster] C 2K; [1] C 2K; Standard Arrow Custom 9.0" X 6.1" 45°;

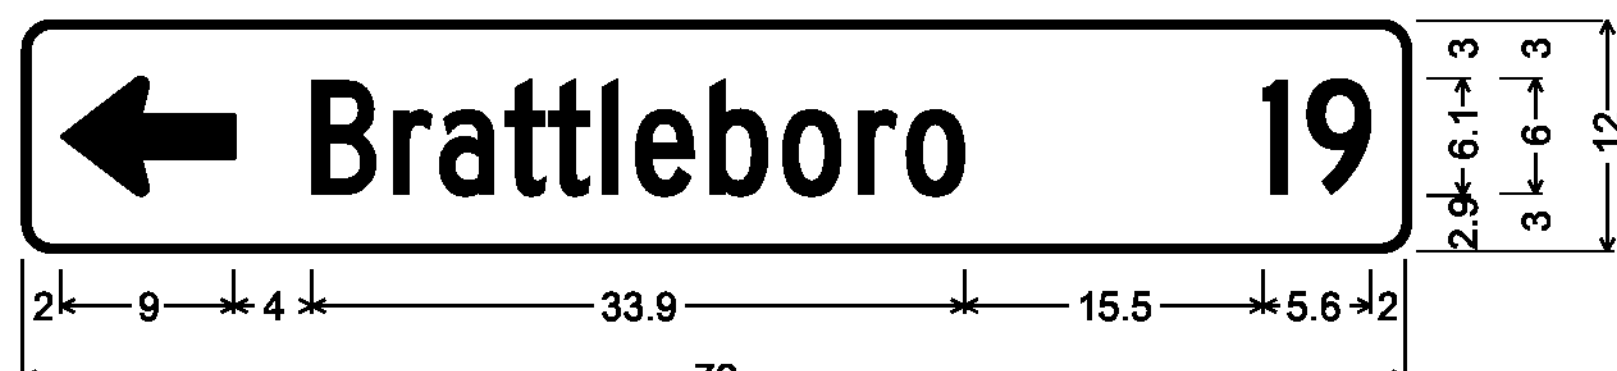


1.5" Radius, 0.4" Border, White on Green;
Standard Arrow Custom 9.0" X 6.1" 180°; [Brattleboro] C 2K; [19] C 2K;

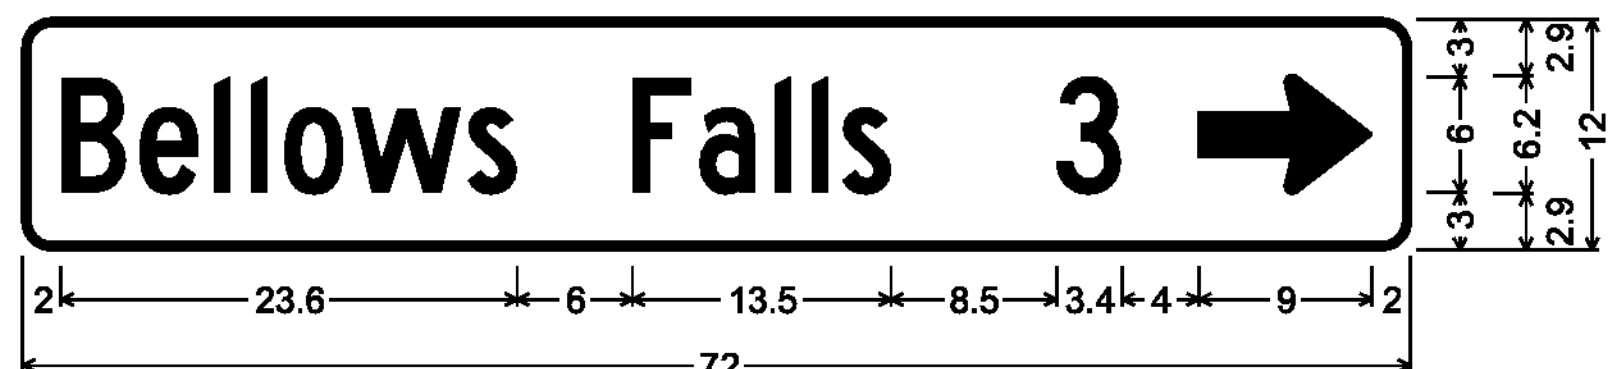

1.5" Radius, 0.4" Border, White on Green;
[Bellows Falls] C 2K; [3] C 2K; Standard Arrow Custom 9.0" X 6.1" 0°;

DESTINATION SIGN NOTES VD1-1, VD1-1A

THE DESTINATION SIGNS SHOWN ON THIS SHEET SHALL HAVE WHITE RETROREFLECTIVE AASHTO M268 (ASTM D4956) TYPE III OR IV TEXT, ARROWS AND BORDERS ON A GREEN RETROREFLECTIVE ASTM TYPE III OR IV BACKGROUND

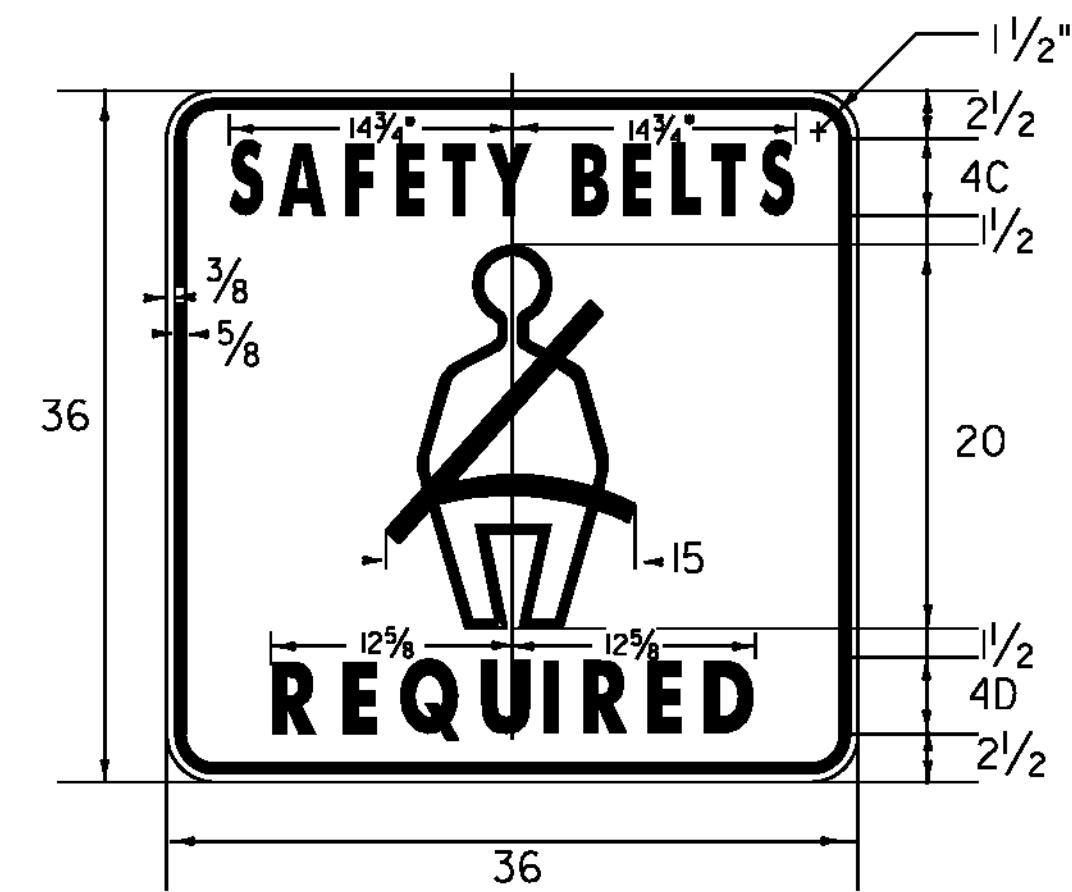


VR-128

Black on White


•REDUCE SPACING 50%

FOR SEAT BELT SYMBOL LAYOUT
SEE THE 2004 STANDARD HIGHWAY
SIGNS AND MARKINGS BOOK PAGE 6-21.

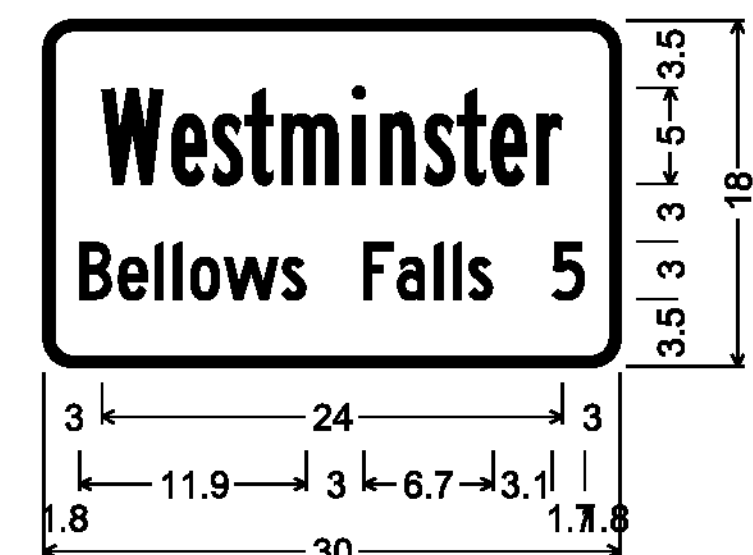


1.5" Radius, 0.5" Border, White on Green;
[Westminster] B 2K;
[Bellows Falls] C 2K;
[5] C 2K;

VD-018

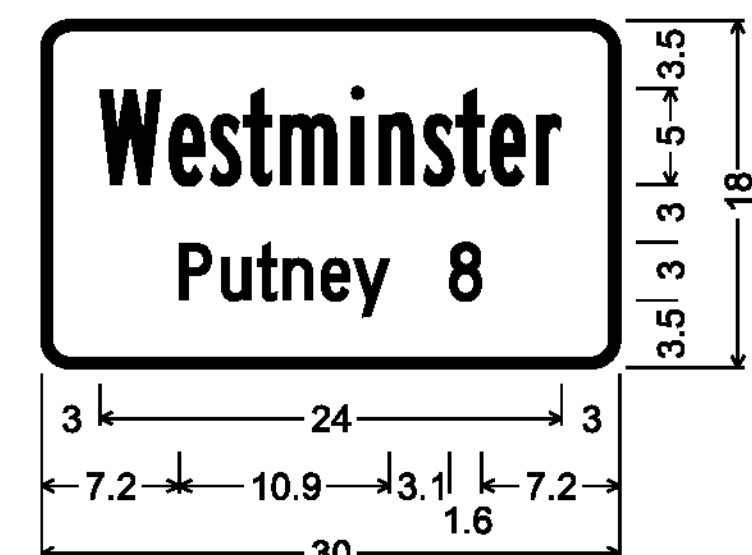

1.5" Radius, 0.5" Border, White on Green;
[Westminster] B 2K;
[Putney] C 2K; [8] C 2K;

VD-018

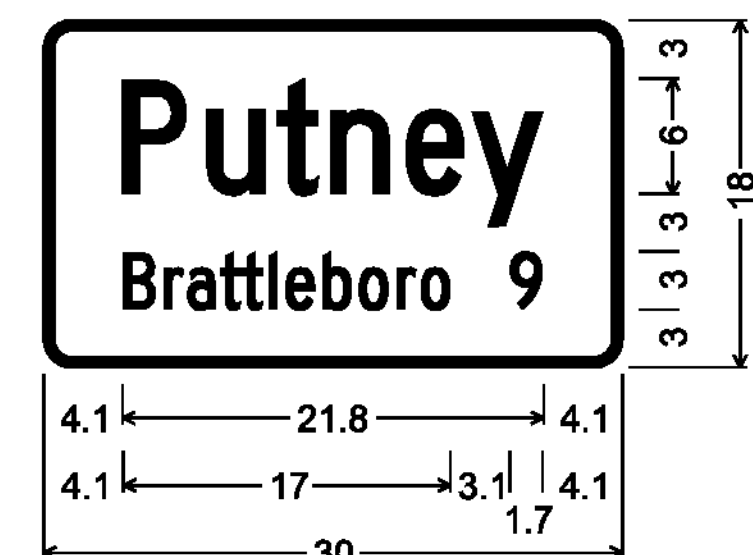

1.5" Radius, 0.5" Border, White on Green;
[Putney] C 2K;
[Brattleboro] C 2K; [9] C 2K;

VD-018

PROJECT NAME: PUTNEY-WESTMINSTER
PROJECT NUMBER: STP 2946(I)

FILE NAME: zllc344tsdet.dgn
PROJECT LEADER: P. SHEDD
DESIGNED BY: N. LEMAY
SIGN DETAIL SHEET 2

PLOT DATE: 12/10/2013
DRAWN BY: S. GOODWIN
CHECKED BY: P. SHEDD
SHEET 134 OF 138

NOT TO SCALE