
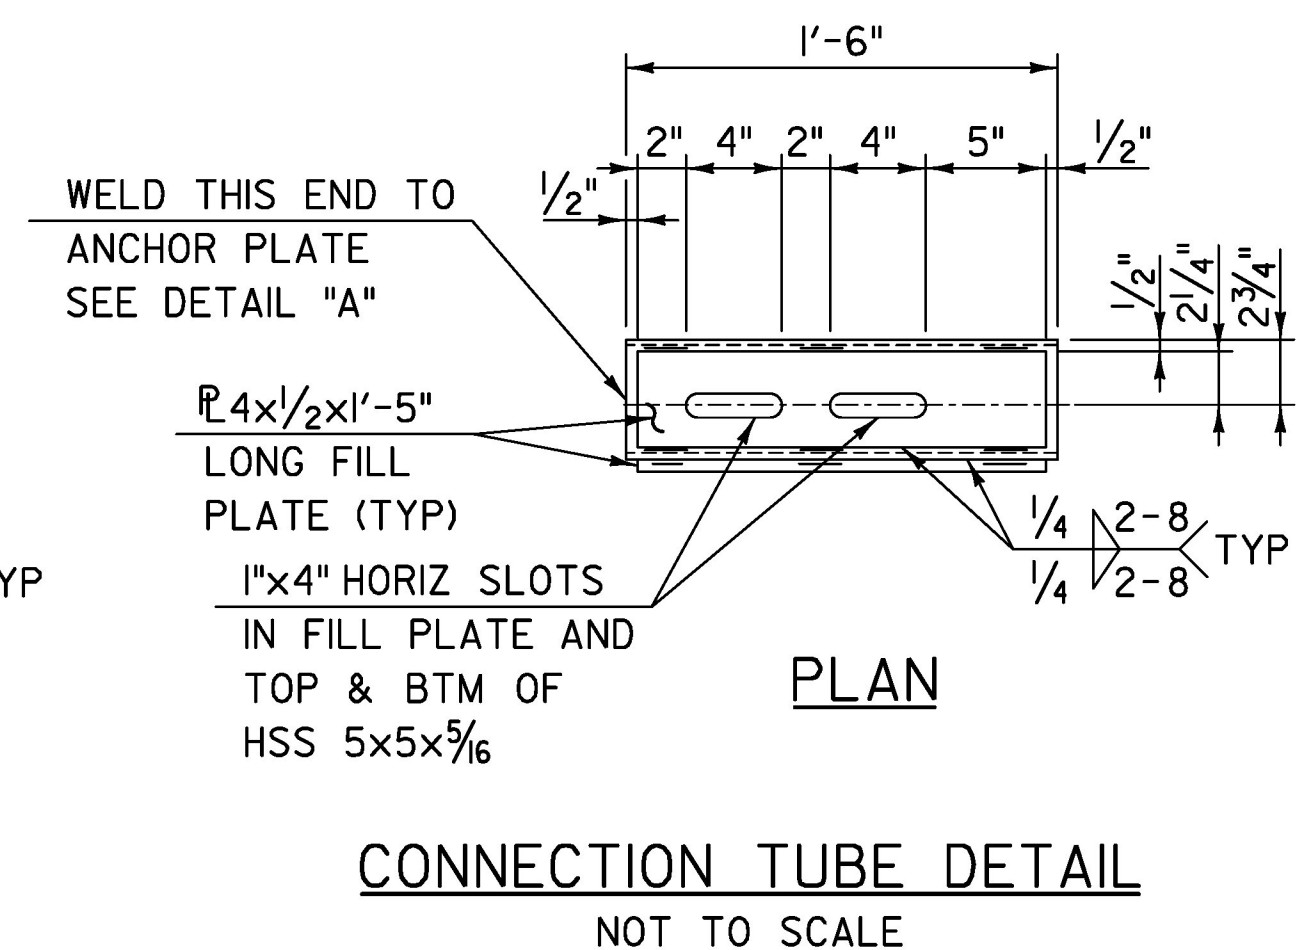
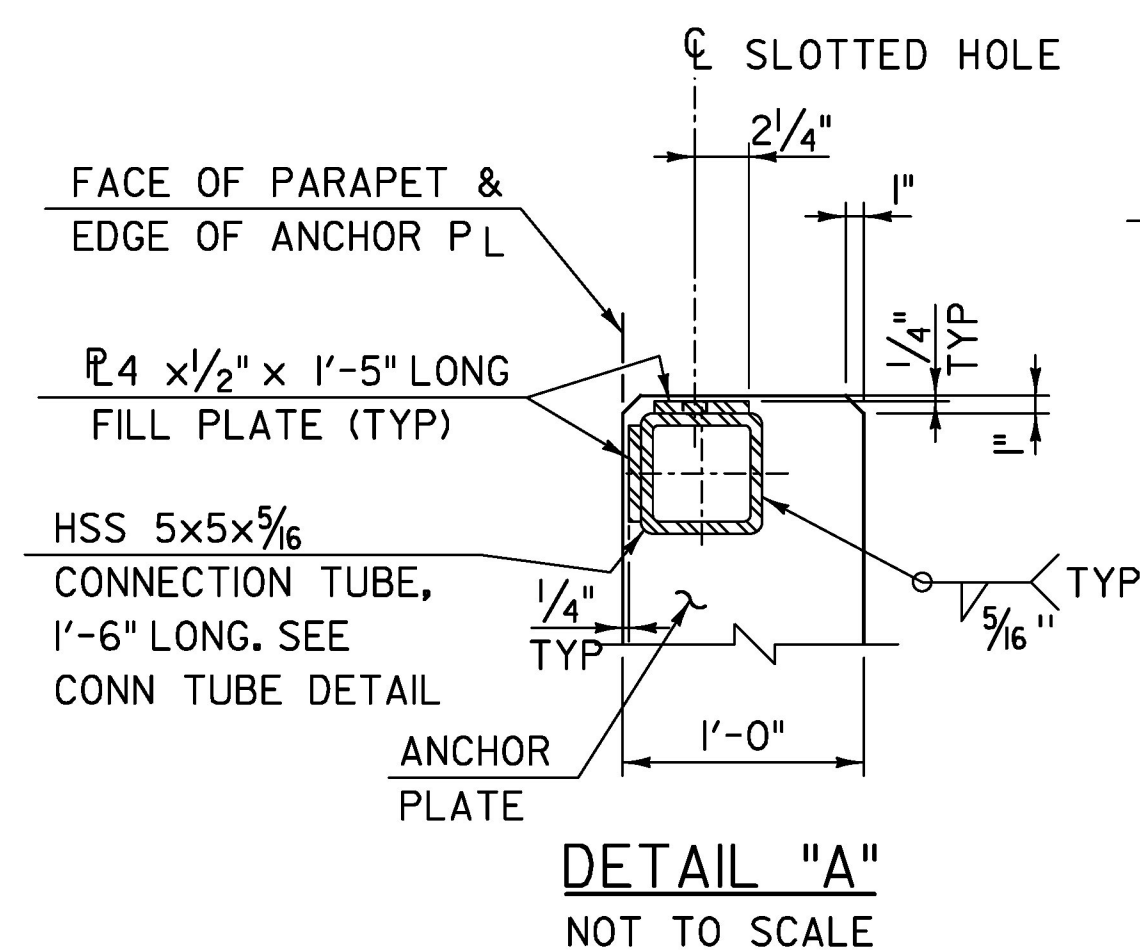
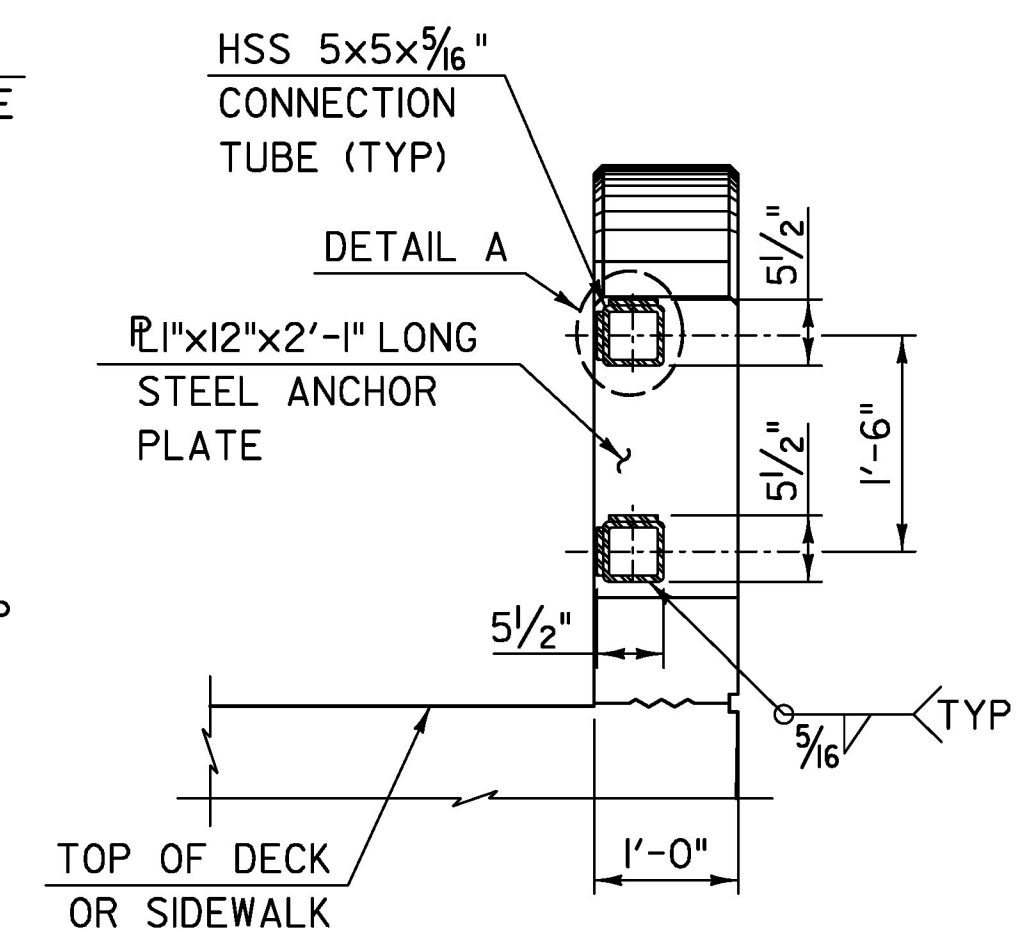
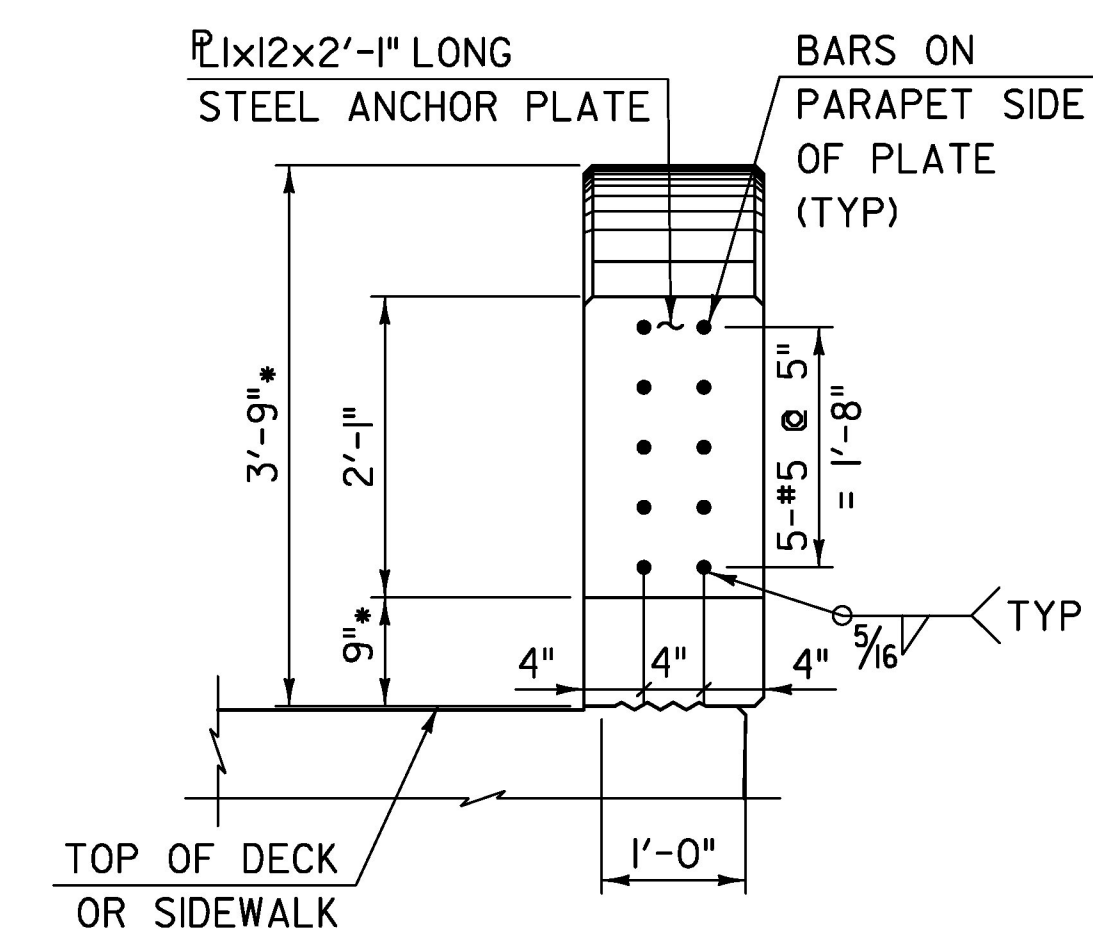
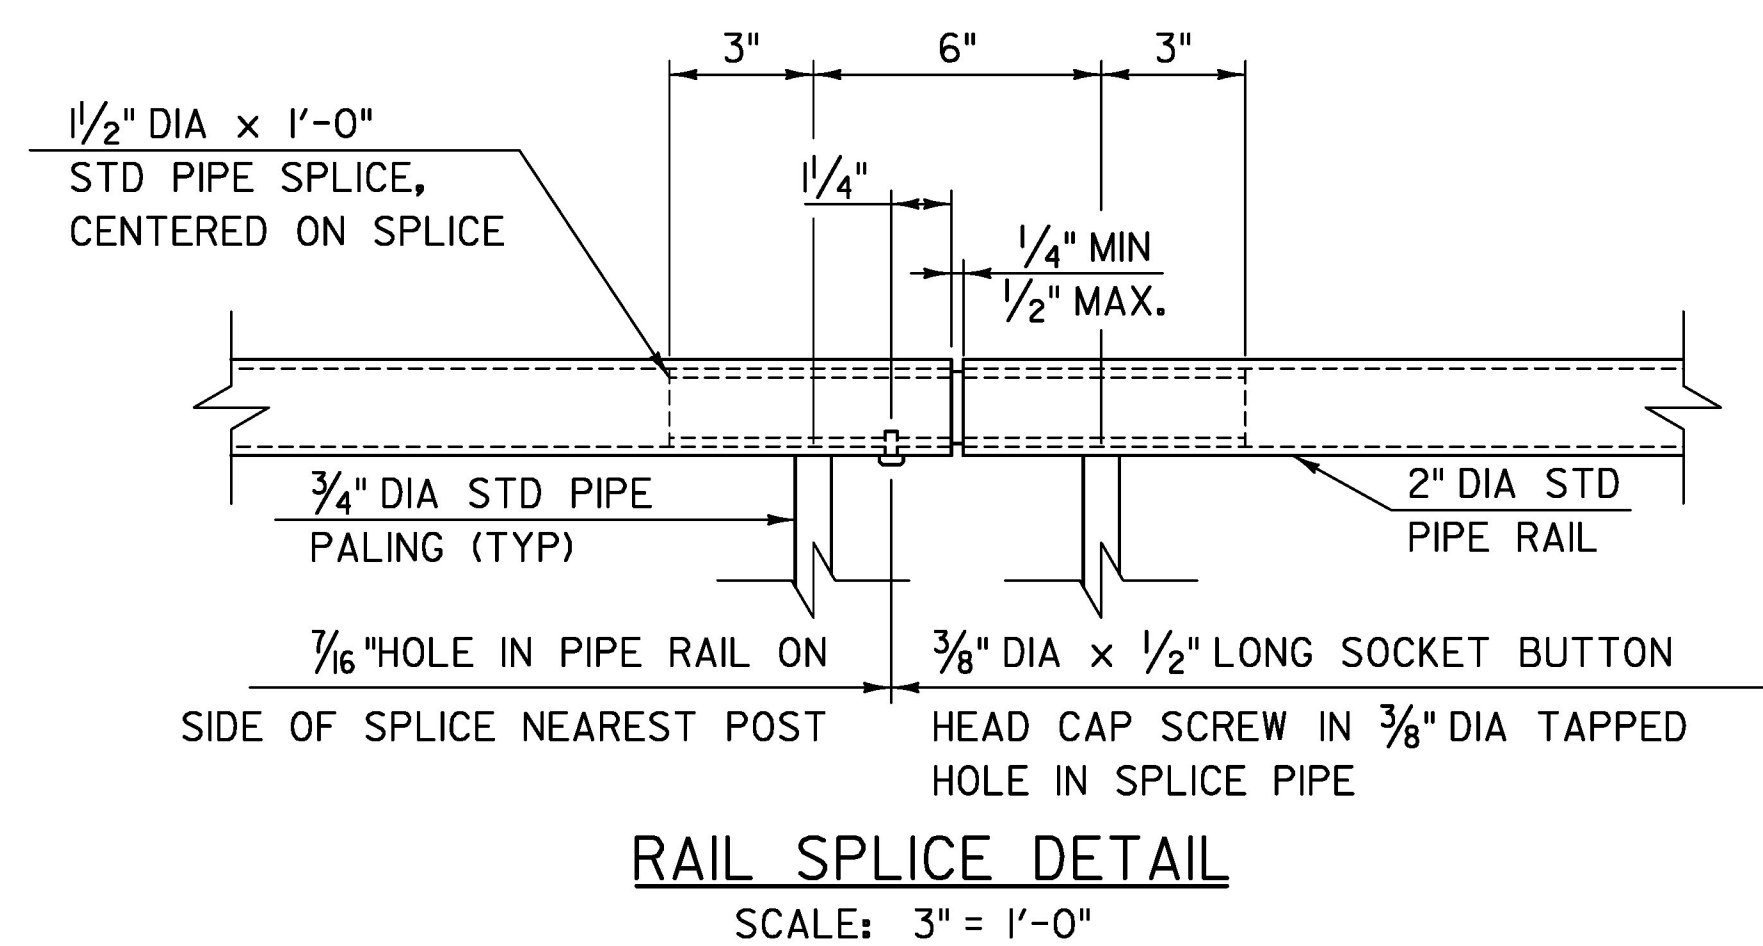
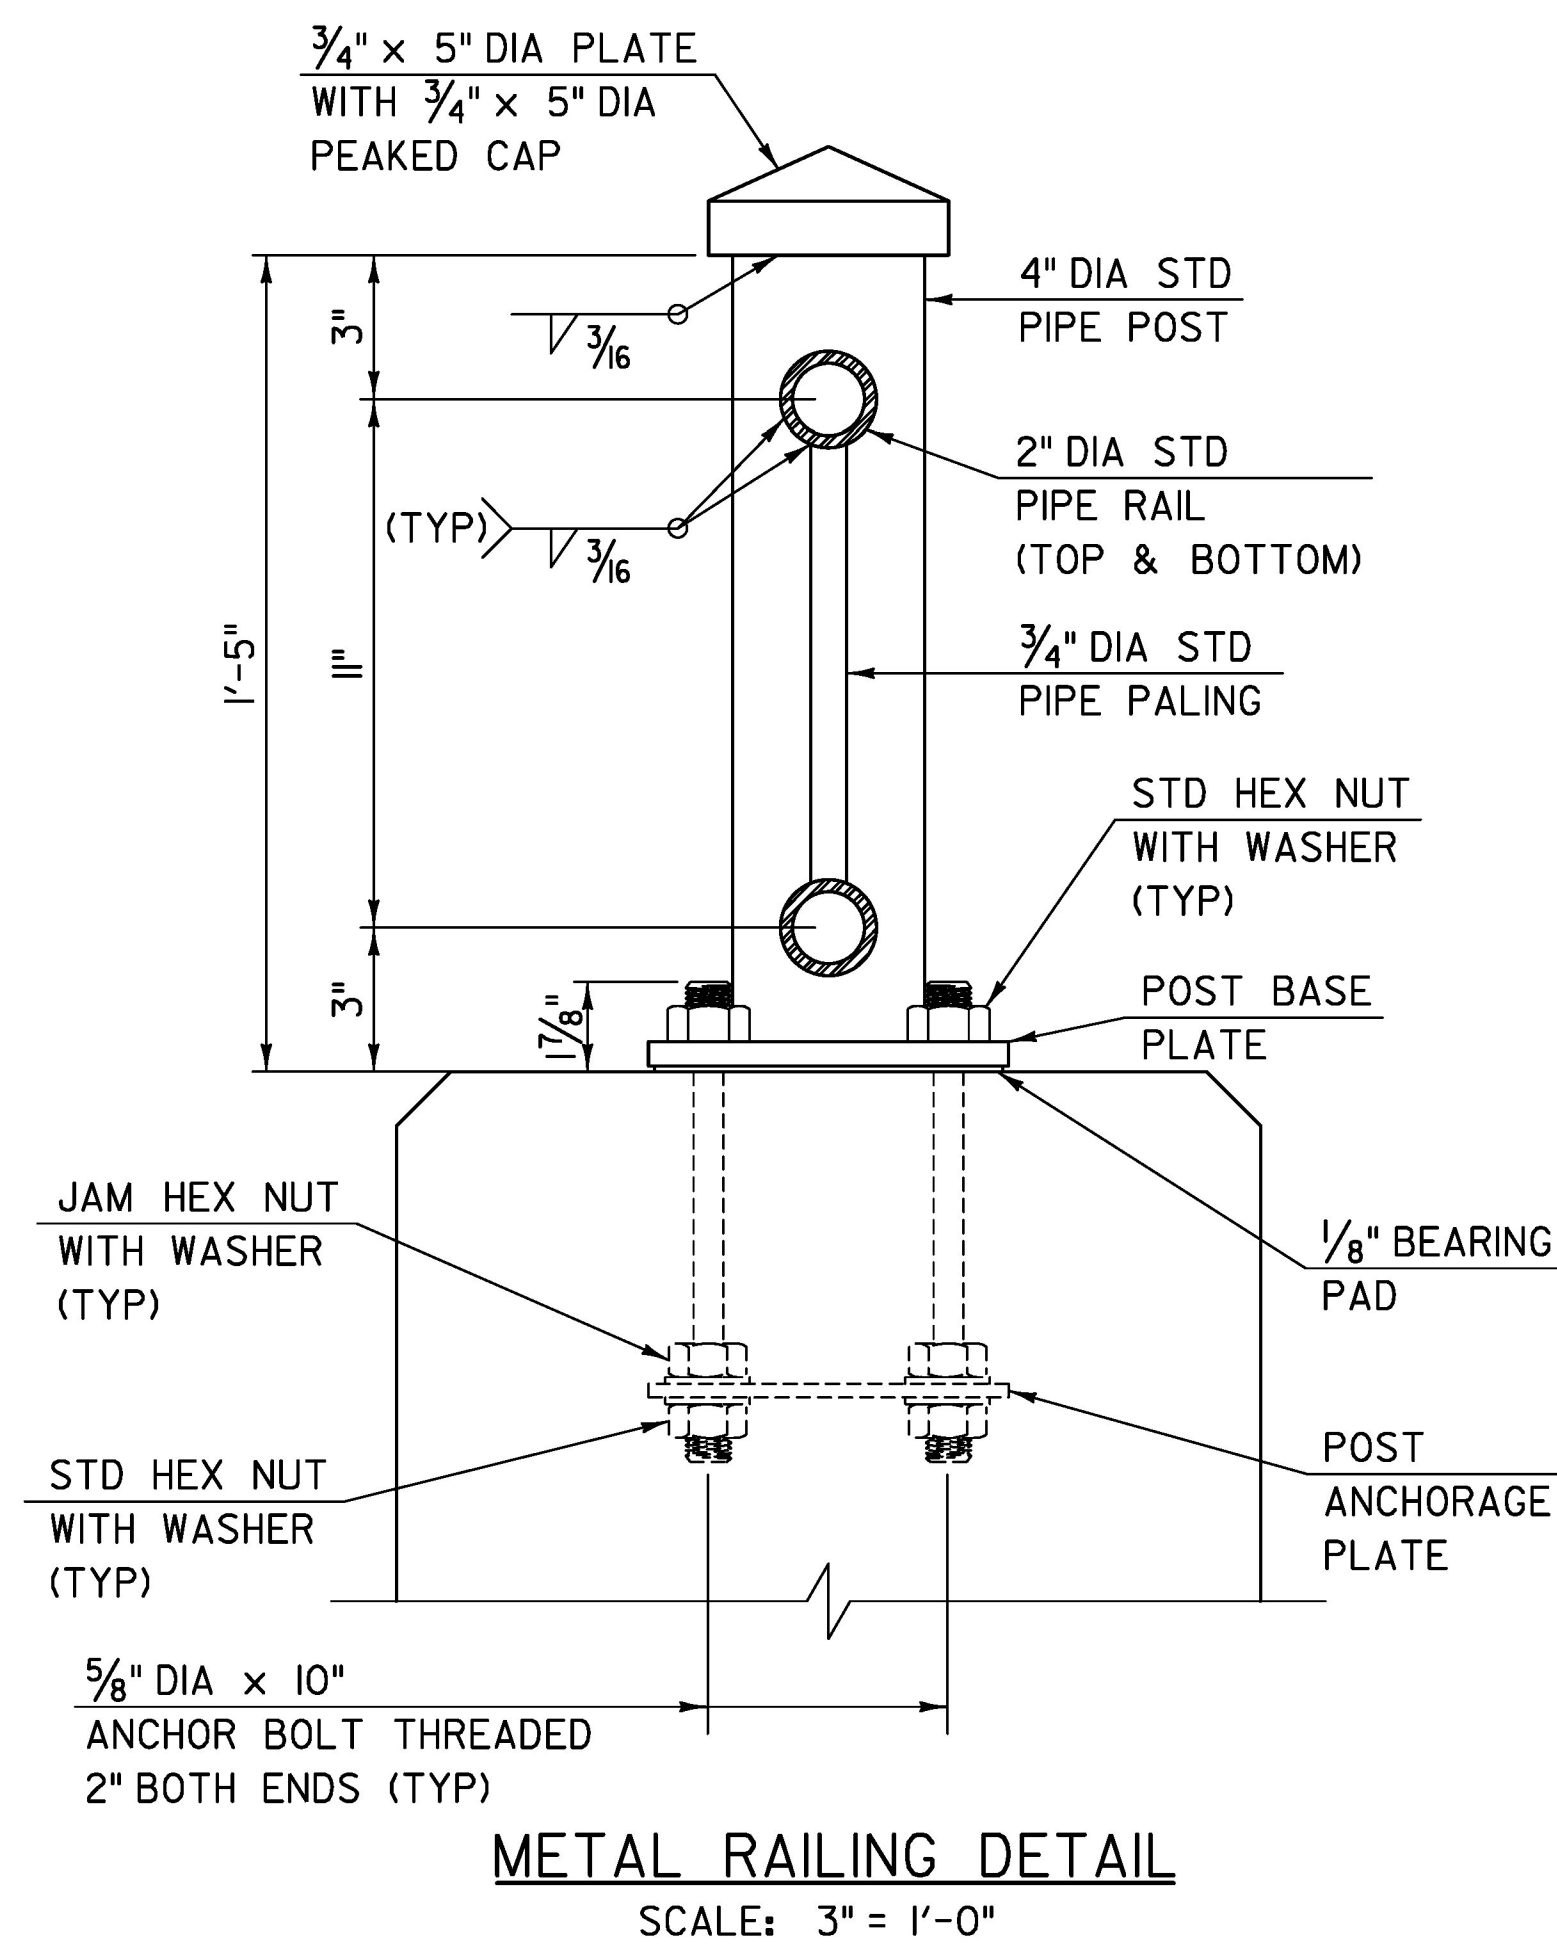
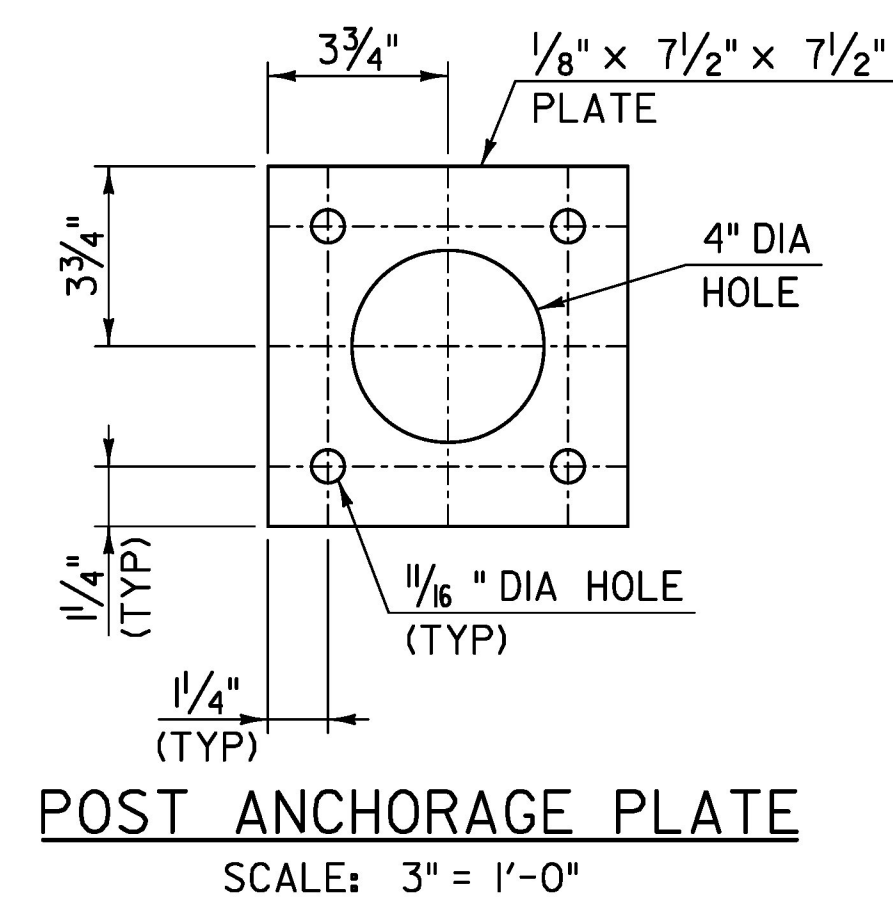


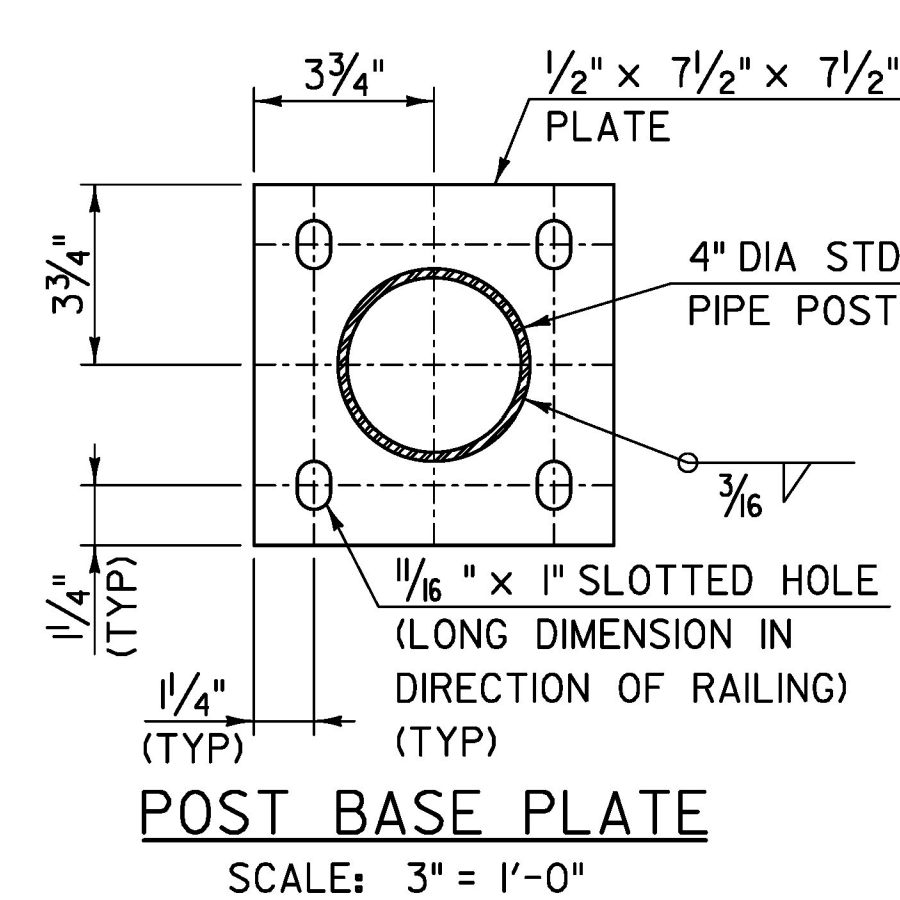

* NOTED DIMENSIONS AND/OR ELEVATIONS ARE BASED ON A FINAL DECK THICKNESS OF 8 1/2 INCHES. SEE PROJECT NOTES FOR ADDITIONAL INFORMATION.

TYLIN INTERNATIONAL

PROJECT NAME: CHelsea
PROJECT NUMBER: BHF 0169(9)

FILE NAME: z12ci50brall2.dgn
PROJECT LEADER: J. OLUND
DESIGNED BY: B. TOOTHAKER
BRIDGE RAILING DETAILS 2

PLOT DATE: 8/31/2016
DRAWN BY: S. MORGAN
CHECKED BY: J. OLUND
SHEET 56 OF 137