




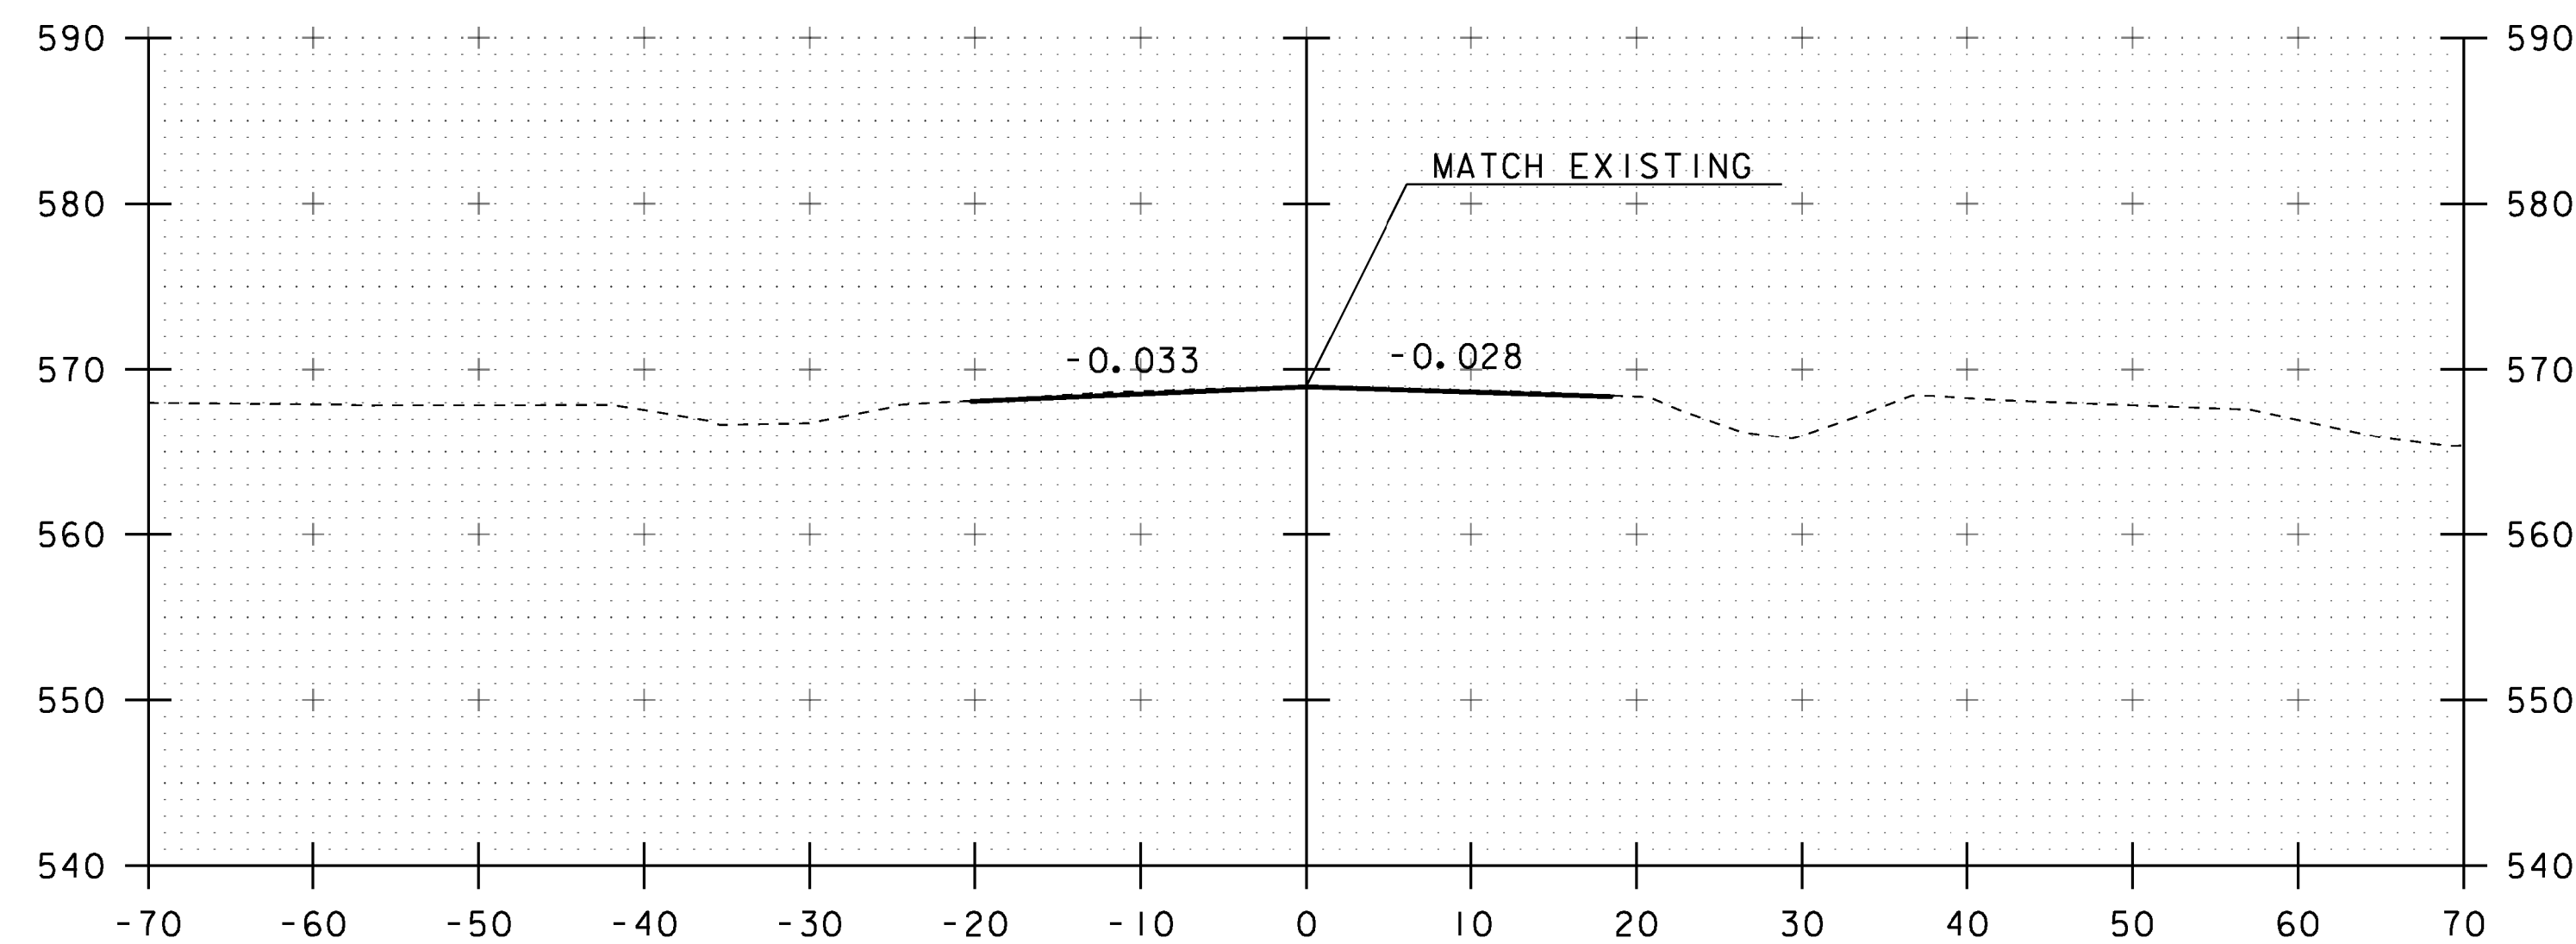


122+00
END APPROACH

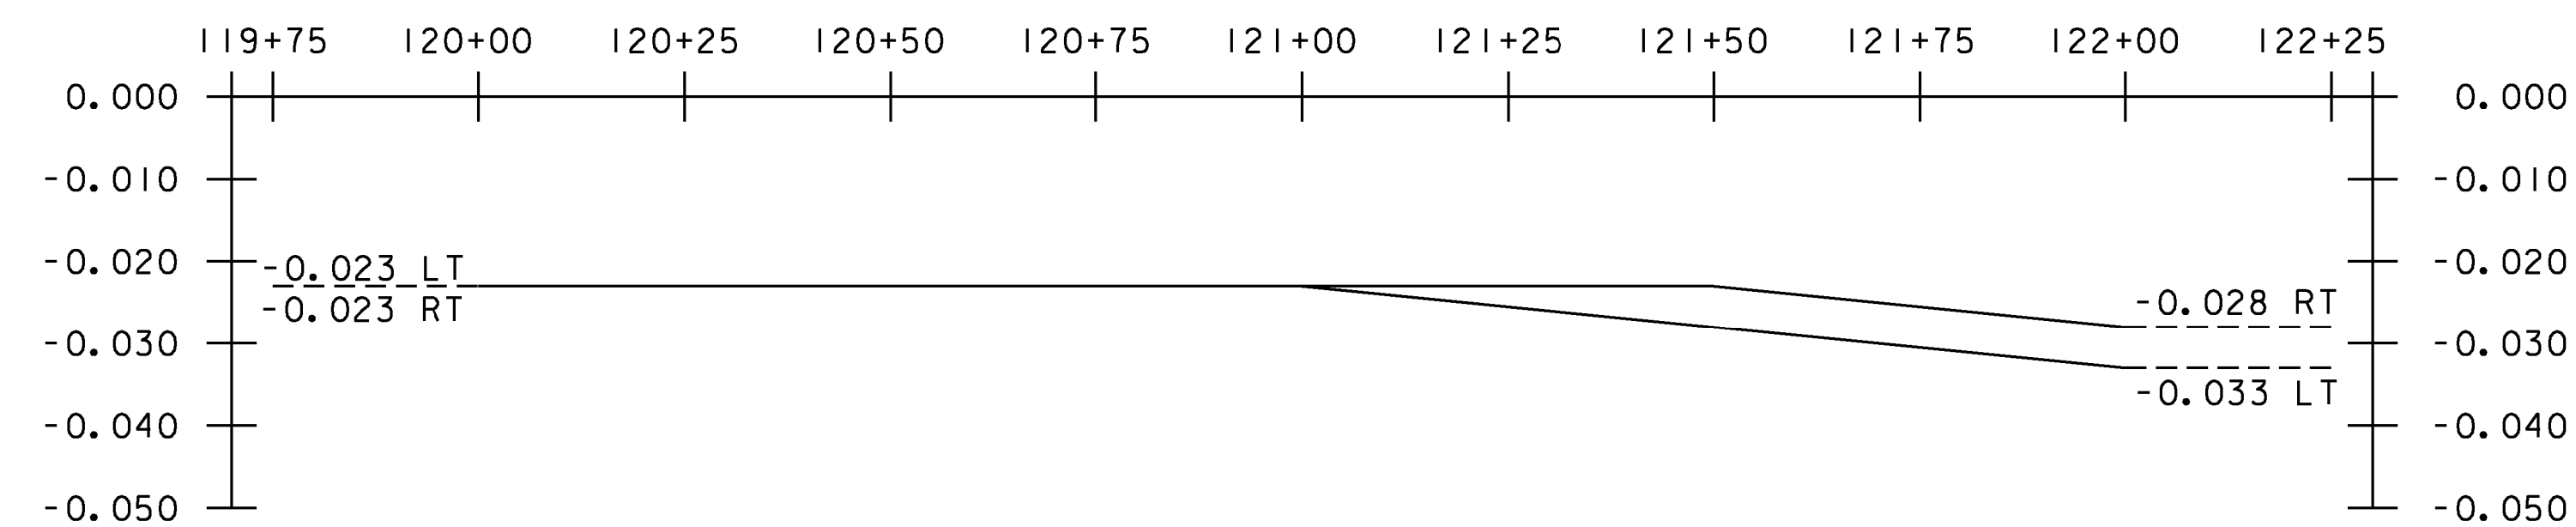

BANKING DIAGRAM
HOR. SCALE 1" = 20' - 0"
NO VER. SCALE

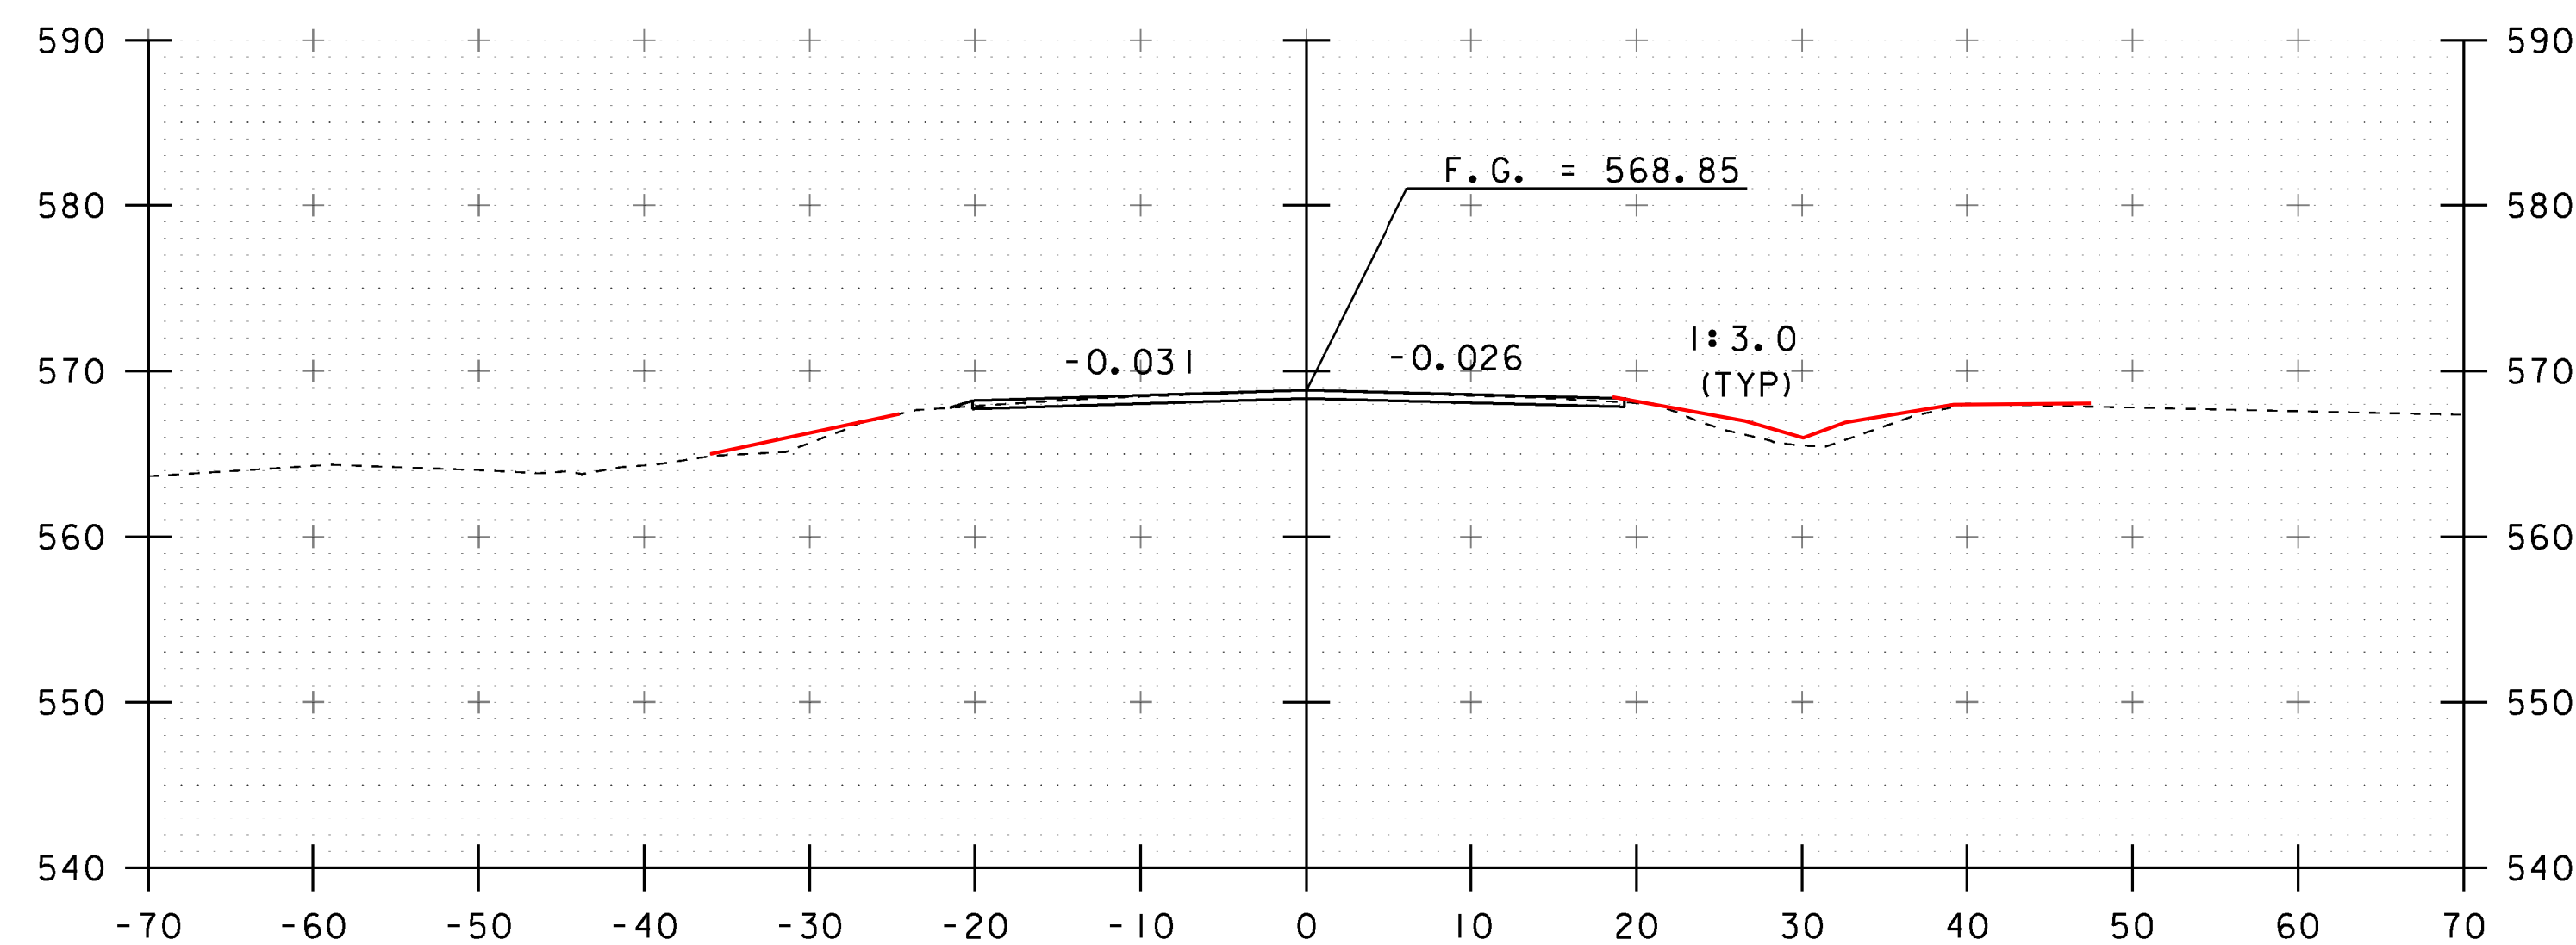

121+75

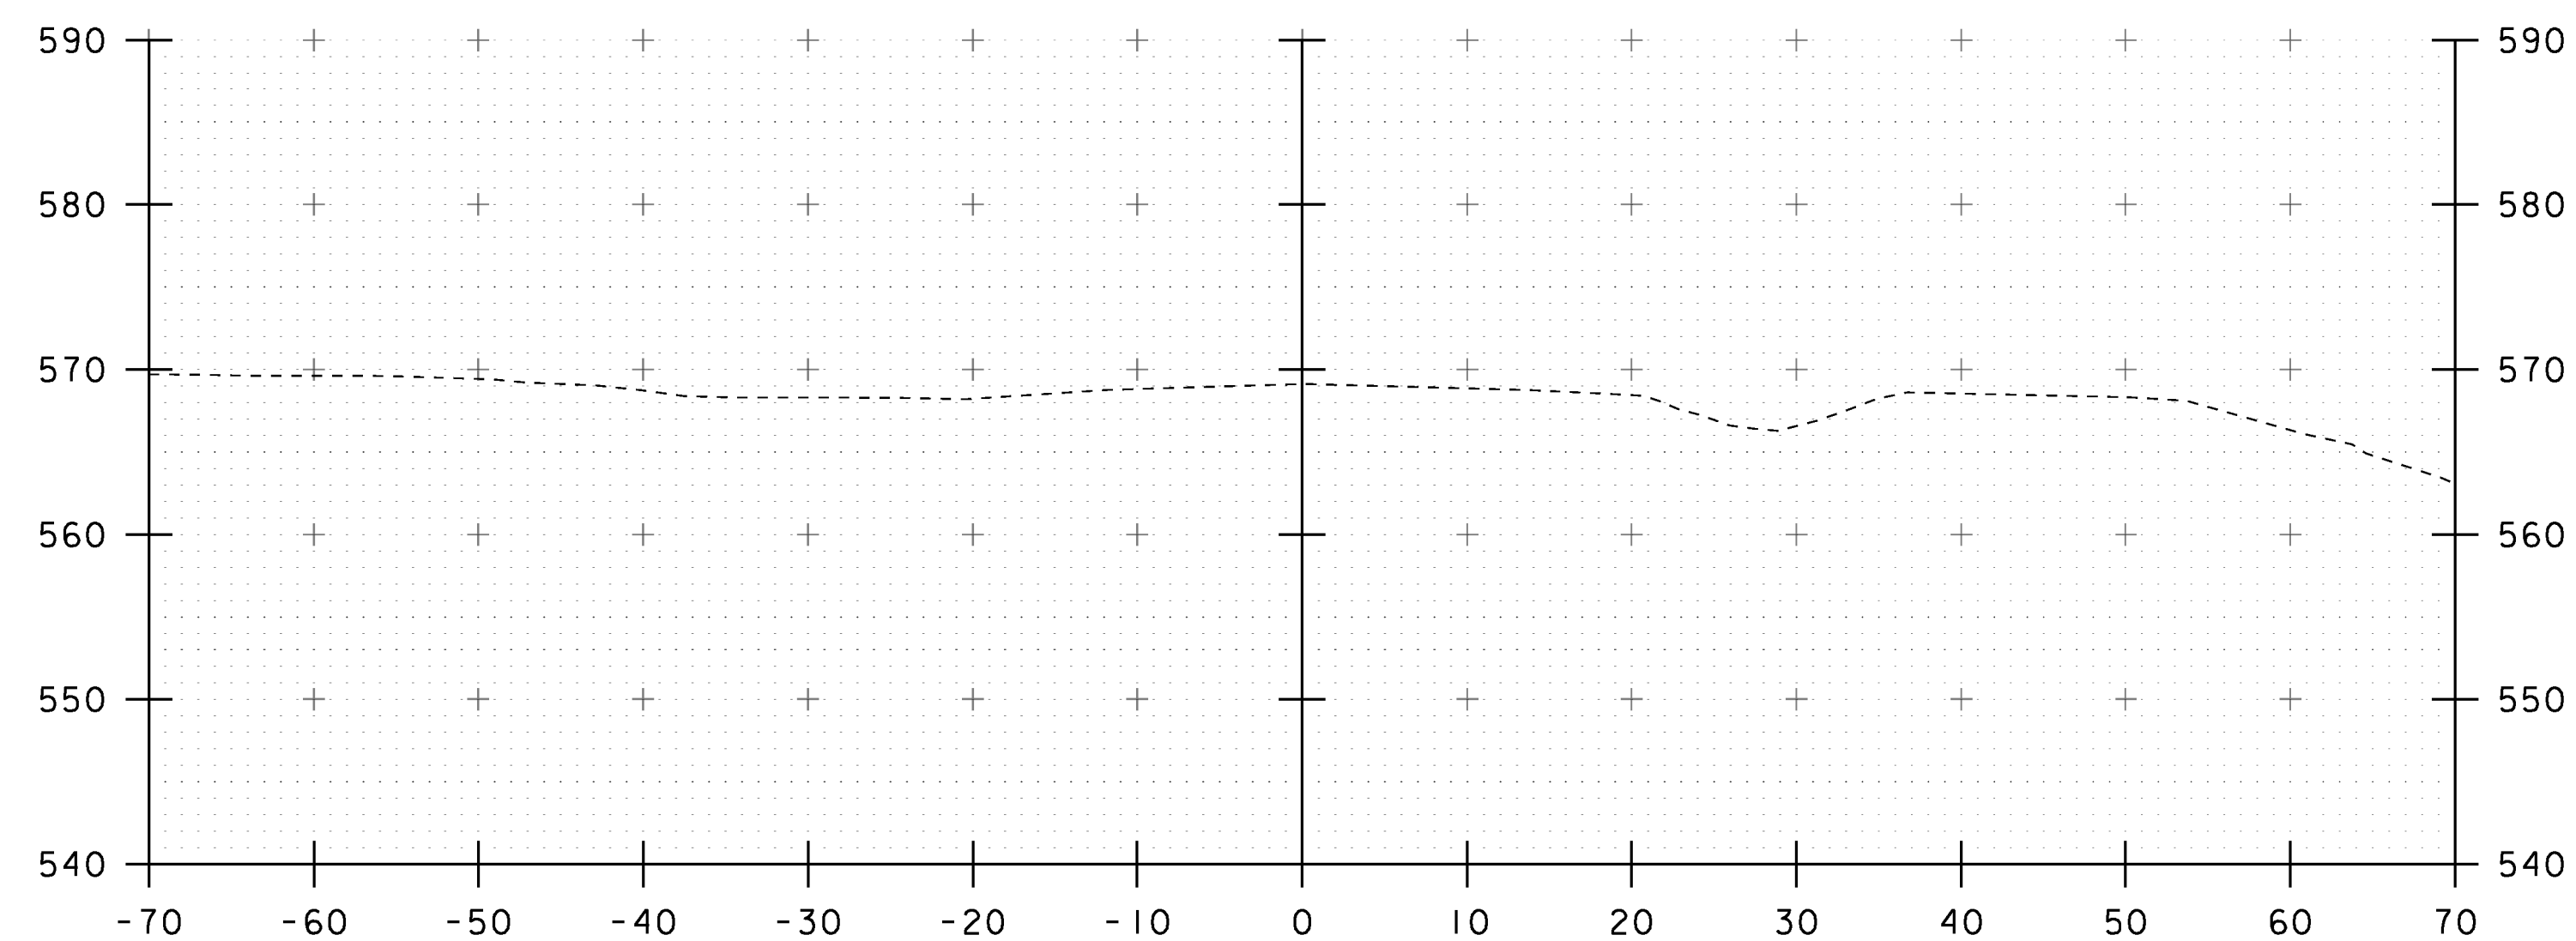

122+25

PROJECT NAME: ST. ALBANS TOWN	
PROJECT NUMBER: BF 0279(5)	
FILE NAME: sl2c598xs.dgn	PLOT DATE: 10-JAN-2017
PROJECT LEADER: J.B. MCCARTHY	DRAWN BY: J. SALVATORI
DESIGNED BY: J. SALVATORI	CHECKED BY: J.B. MCCARTHY
MAINLINE CROSS SECTIONS	SHEET 20 OF 29