
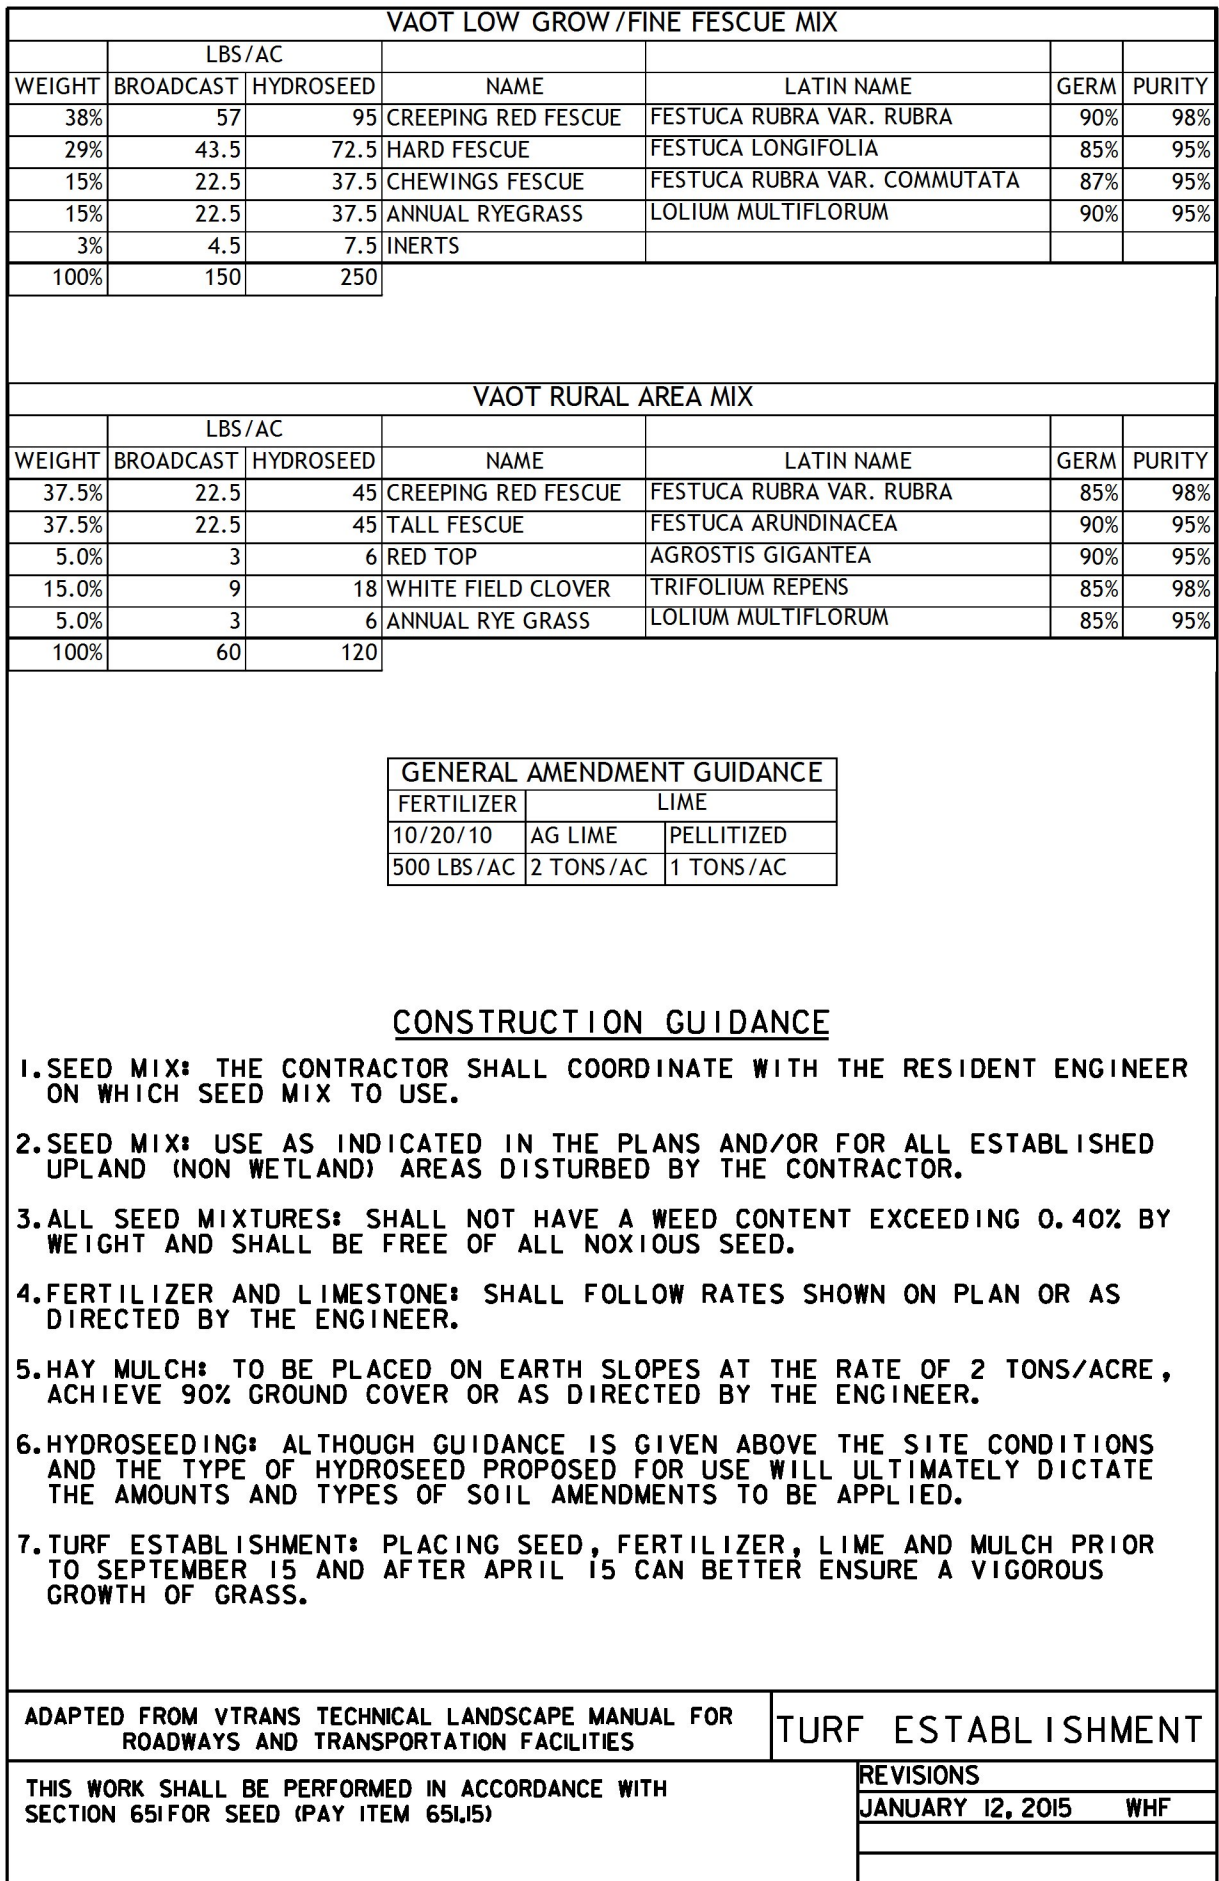
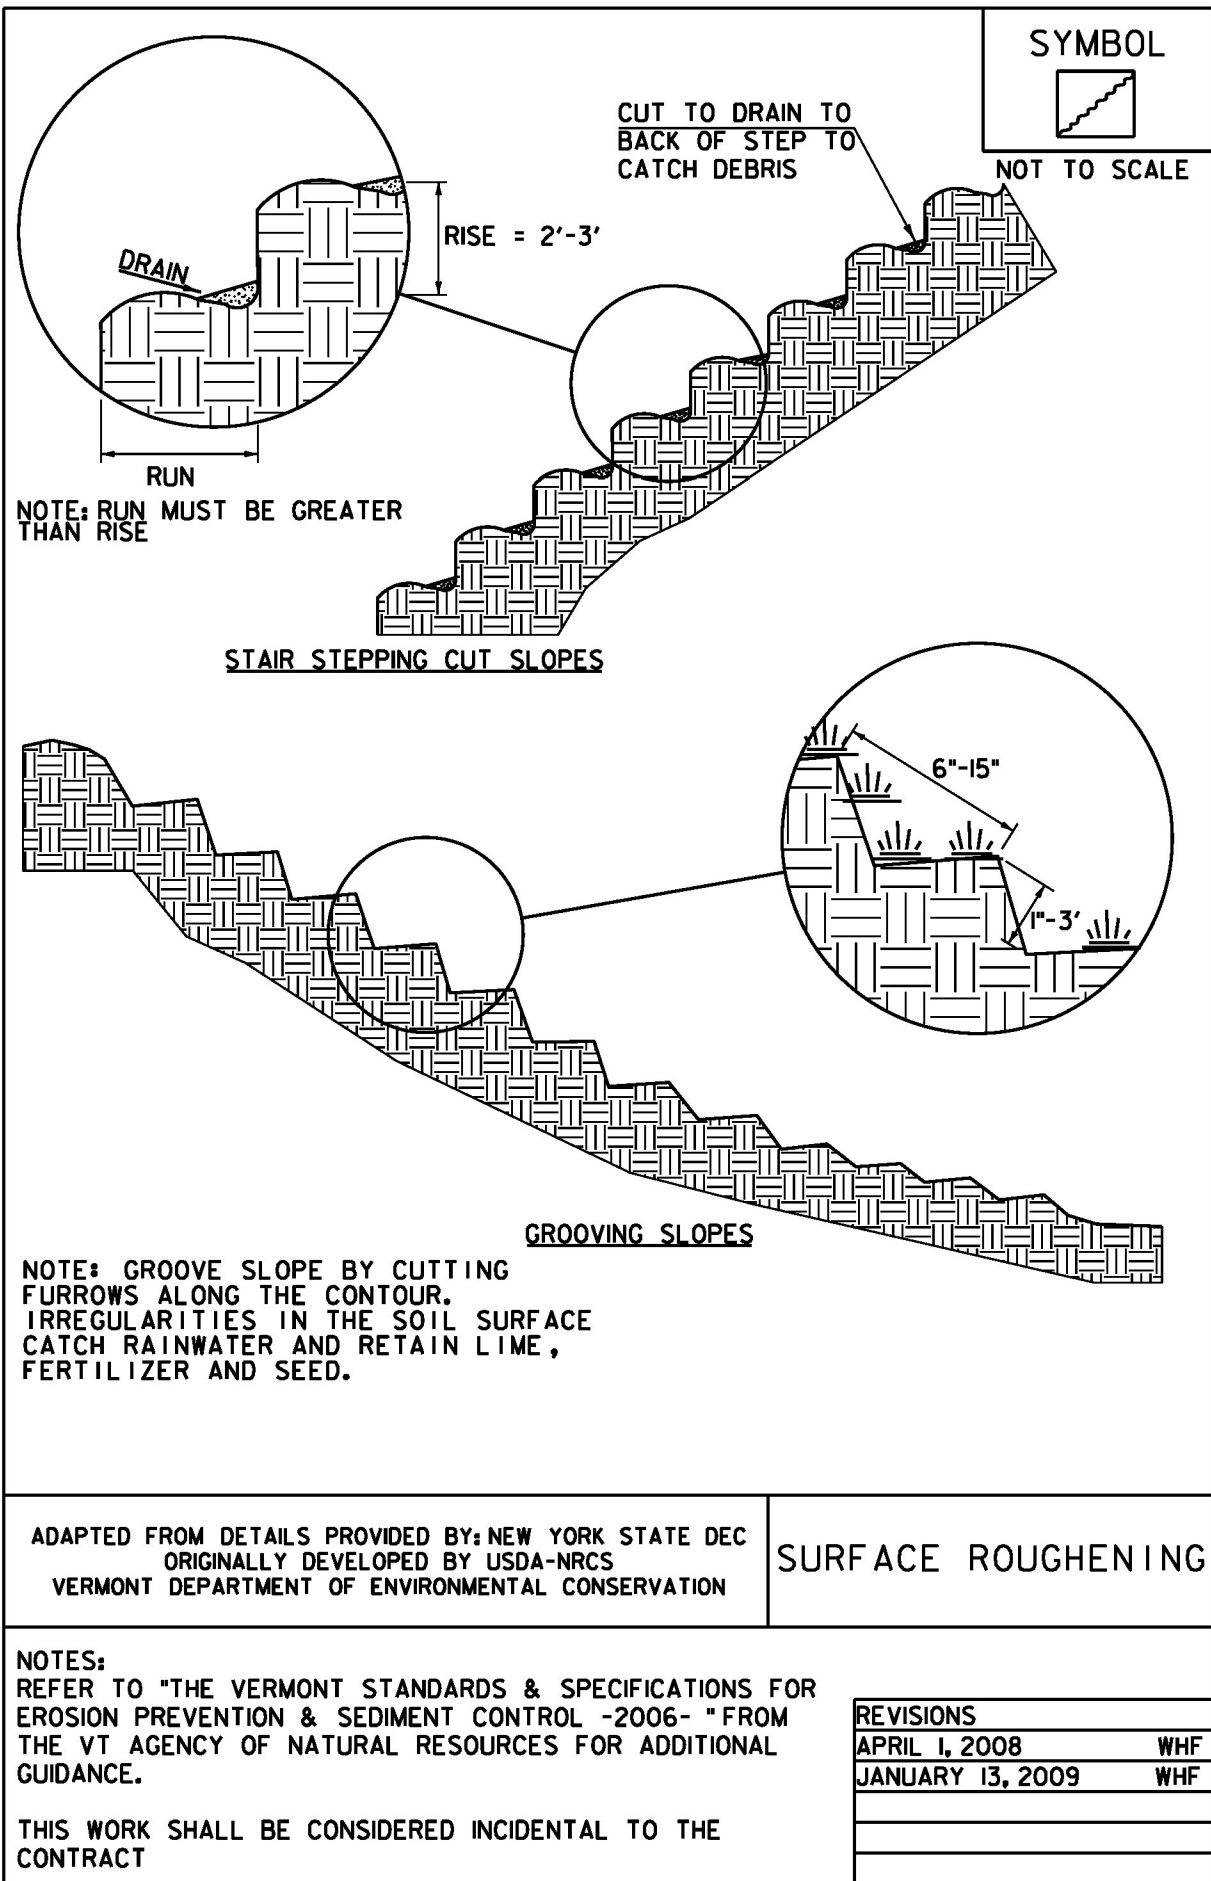
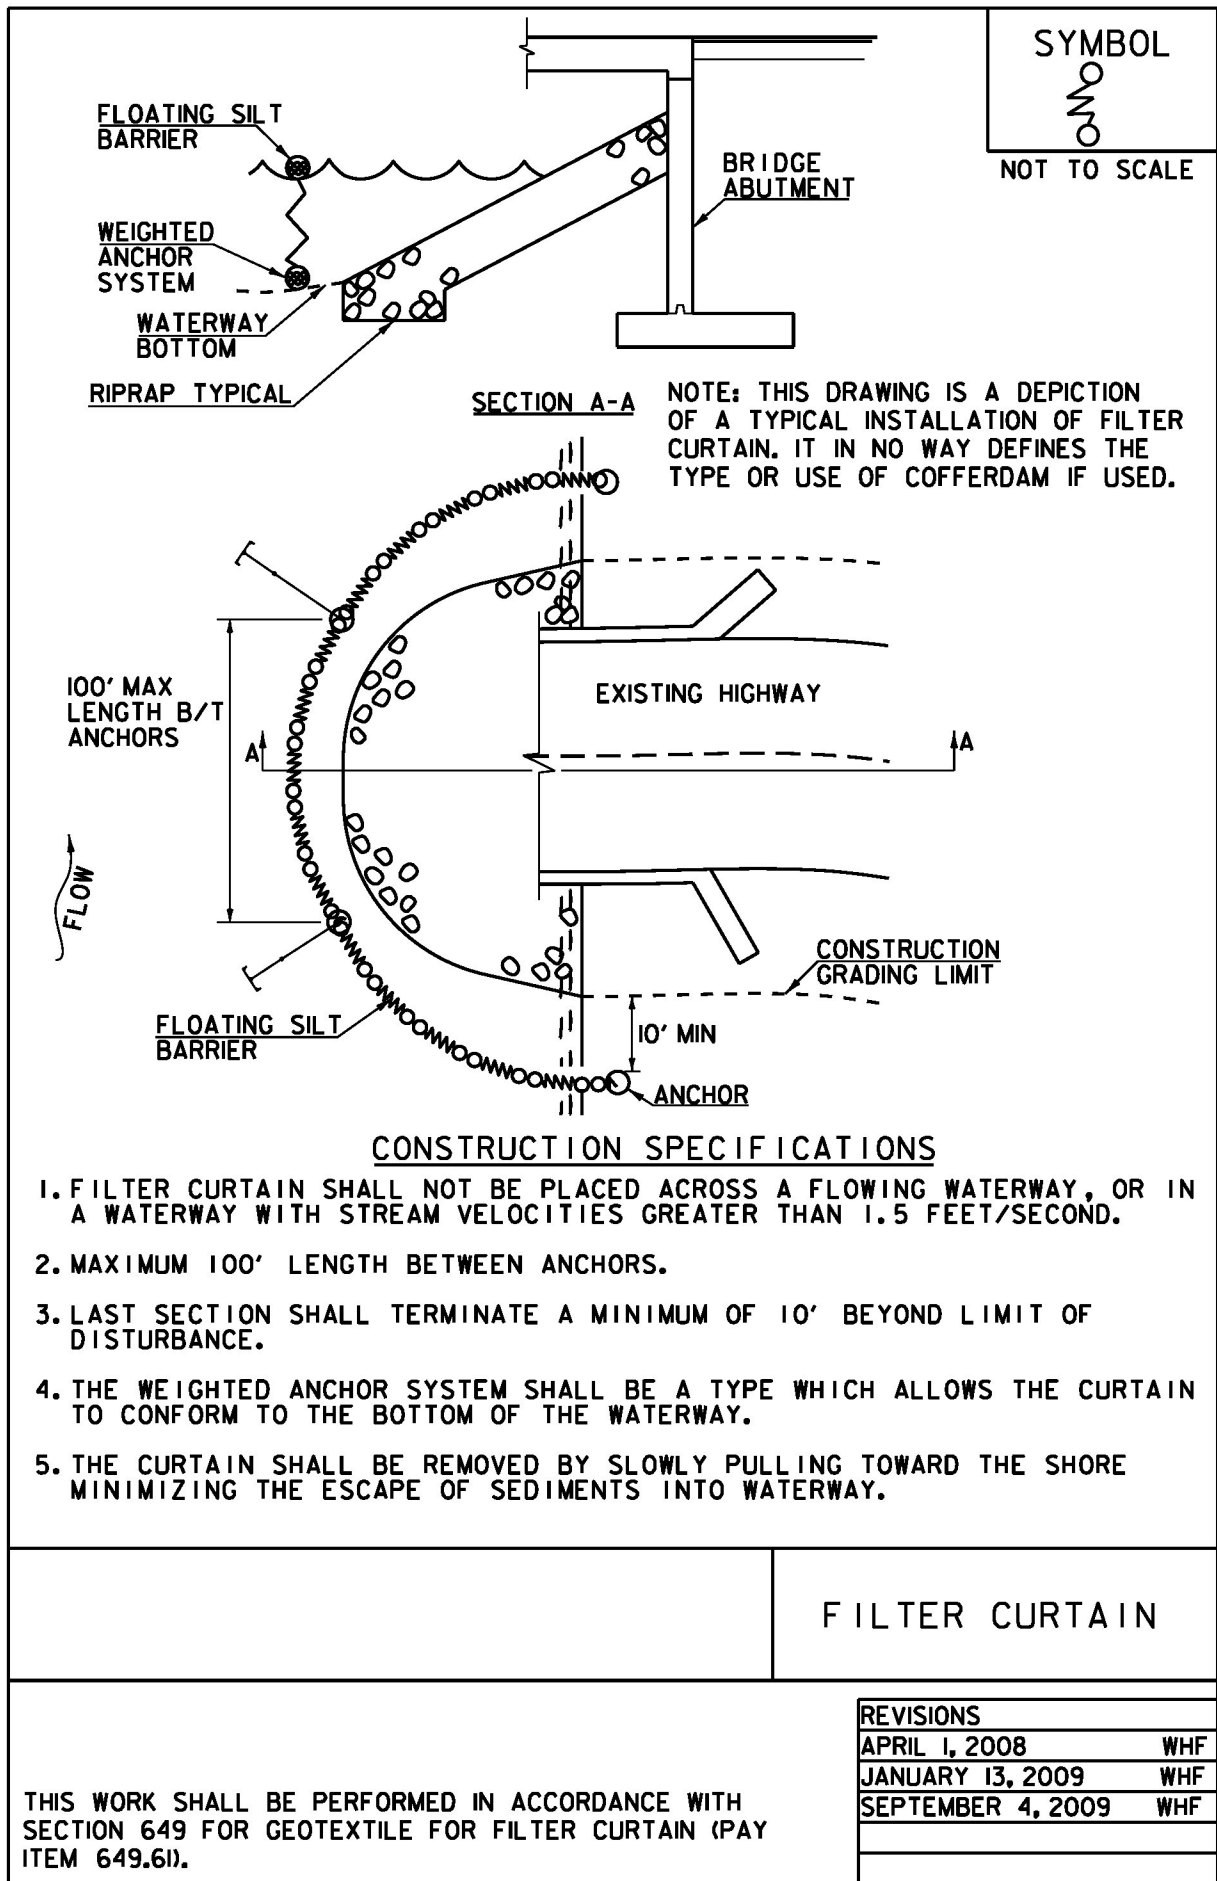
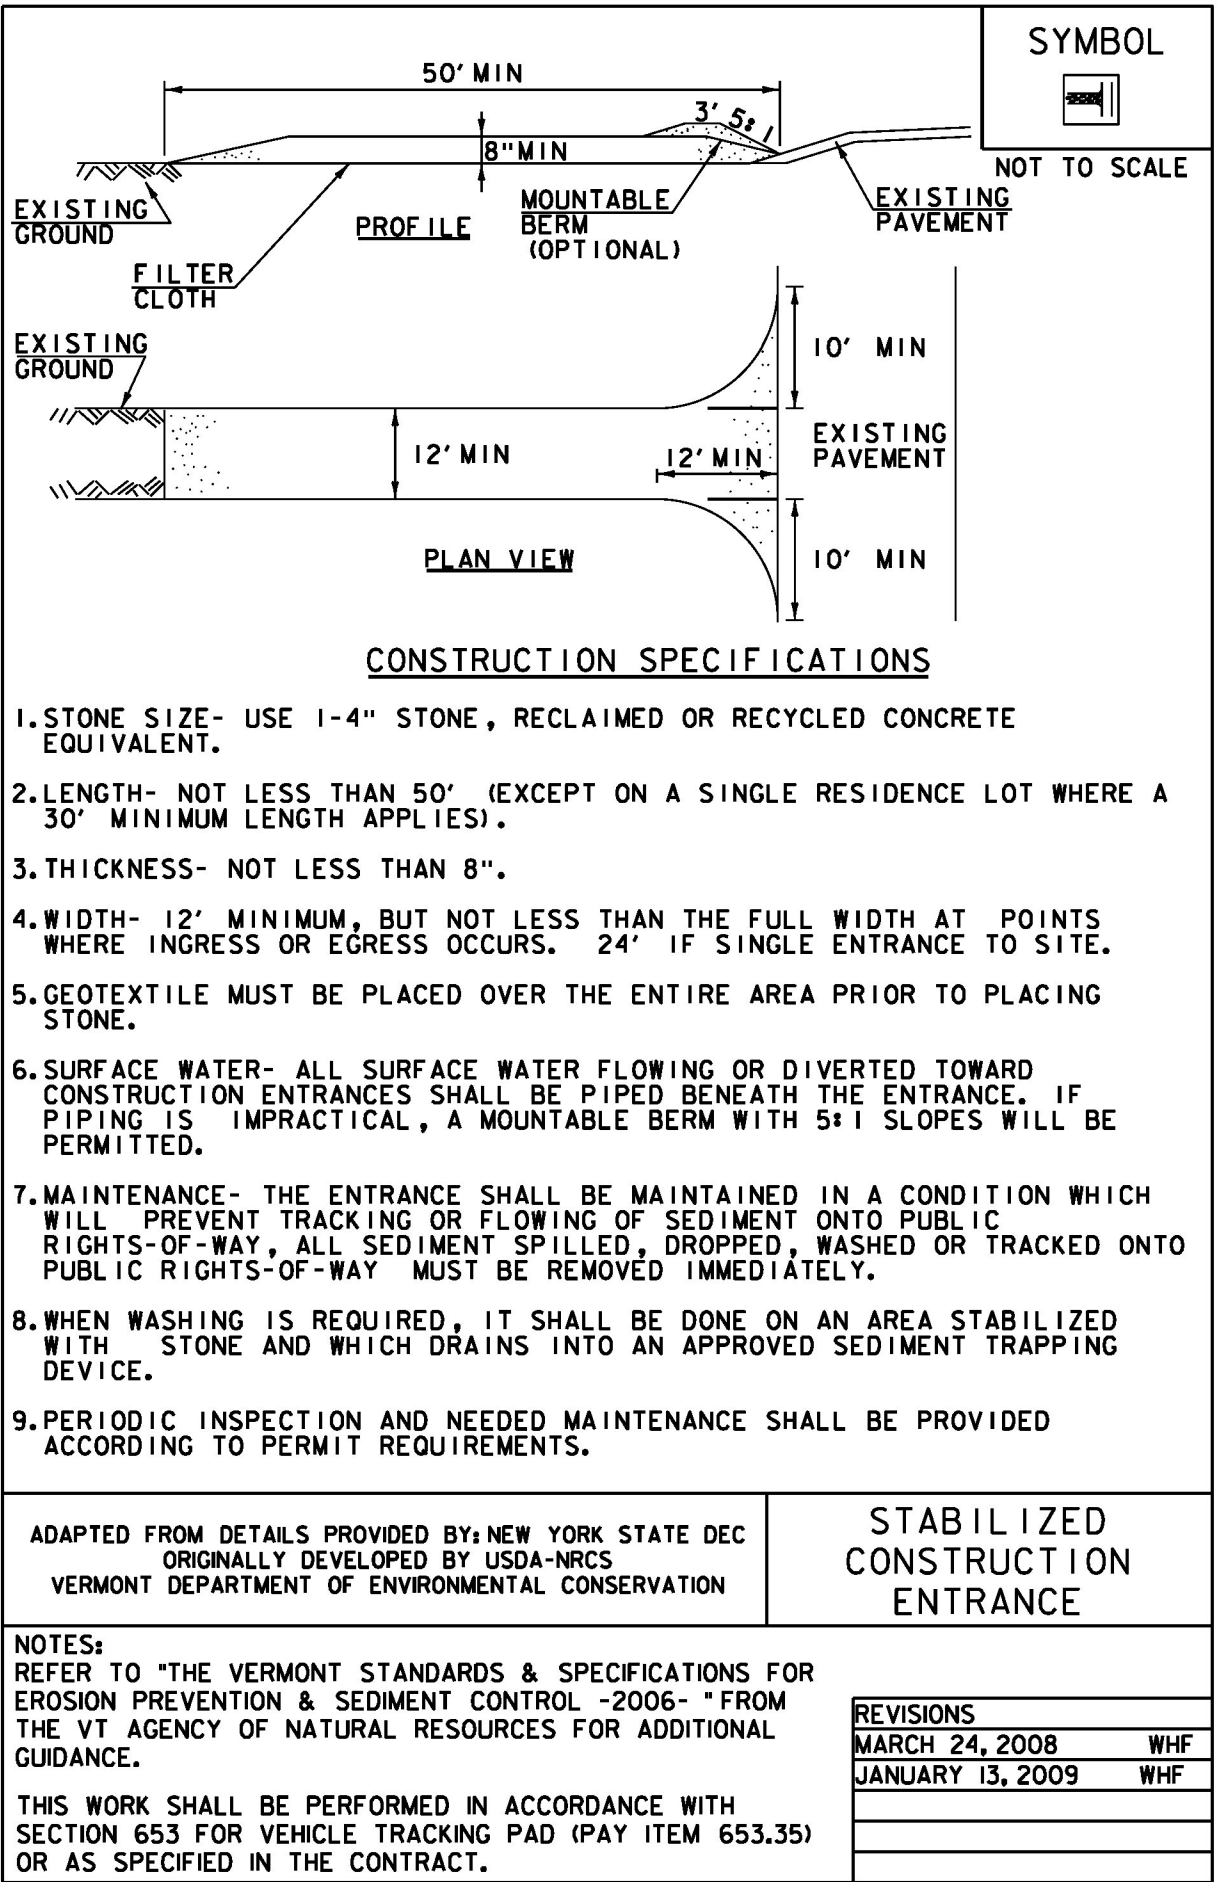
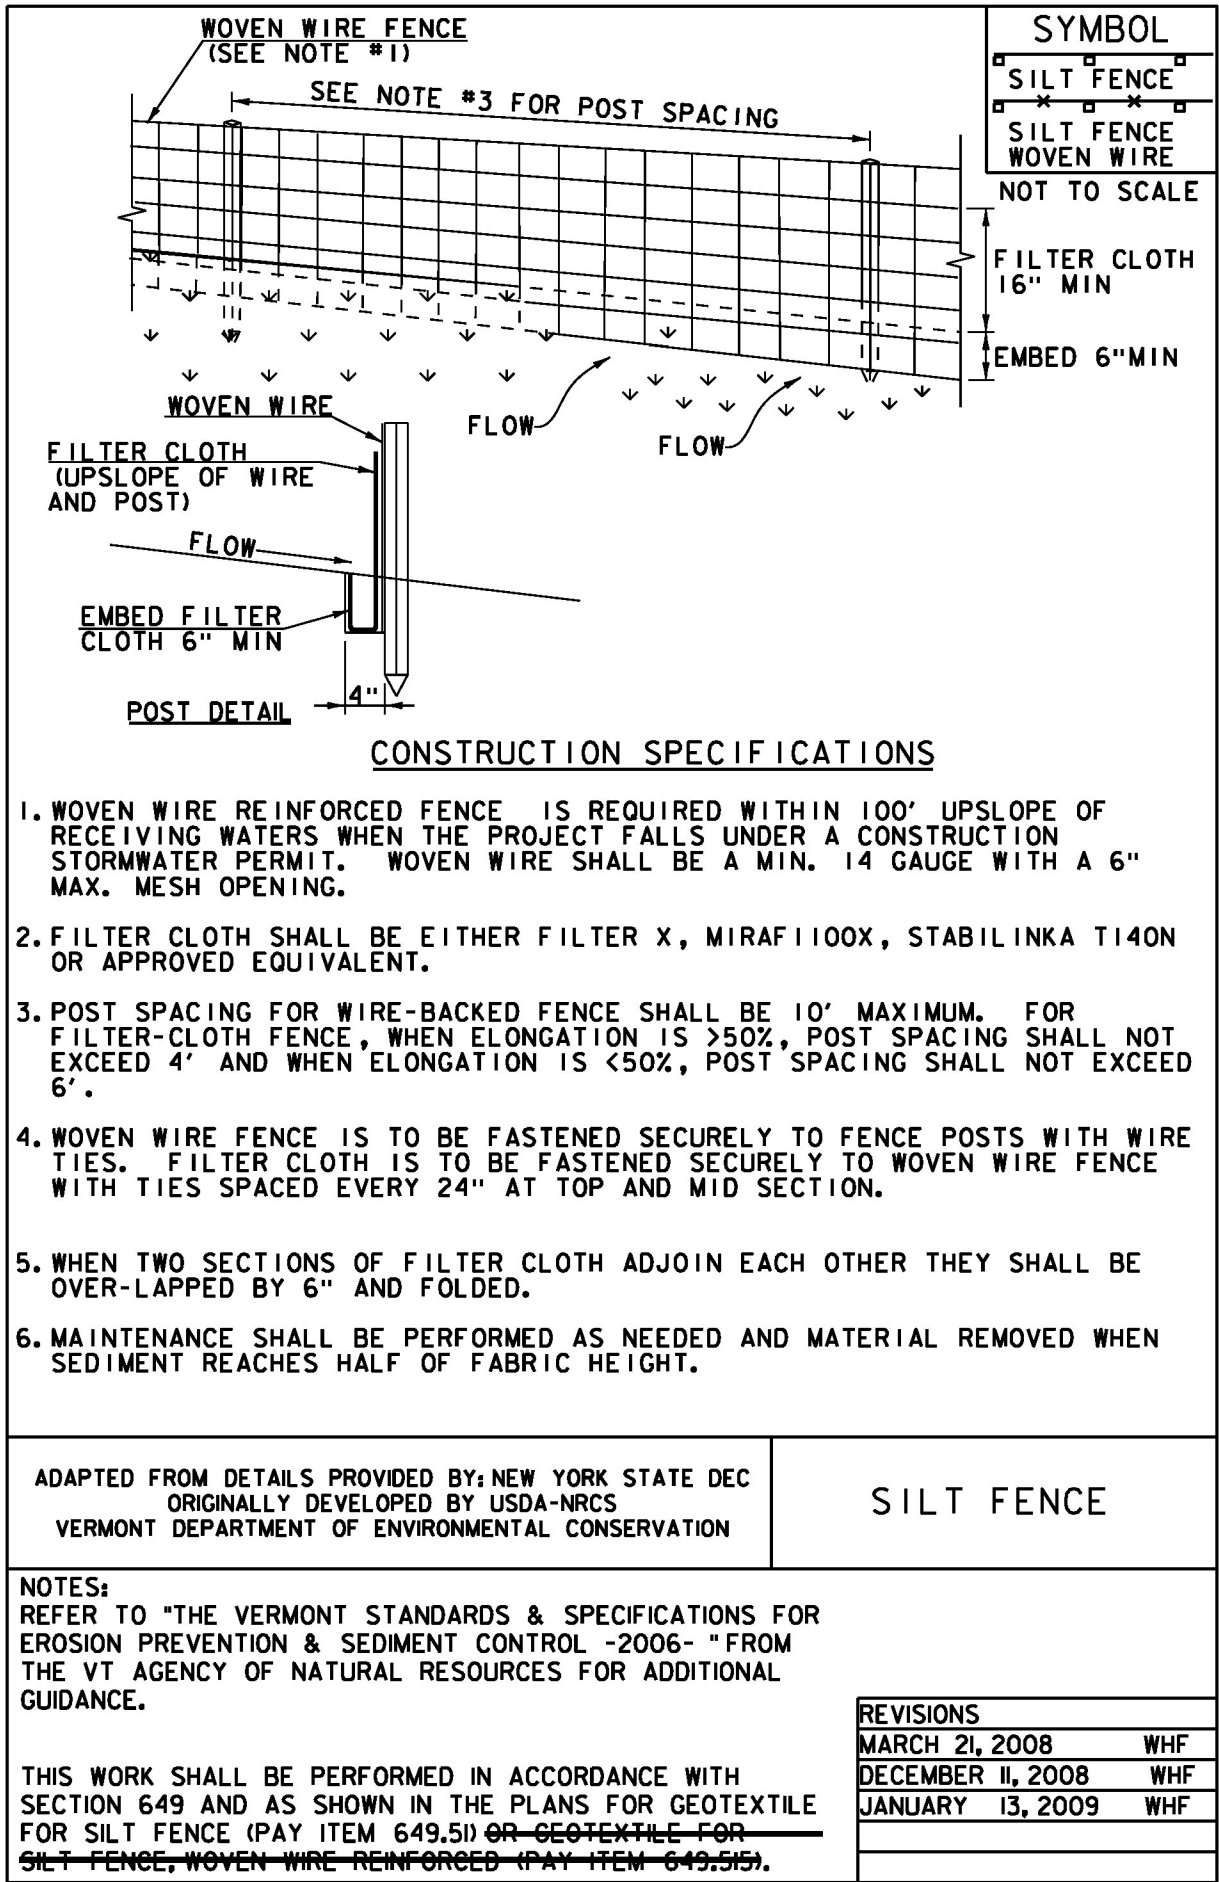
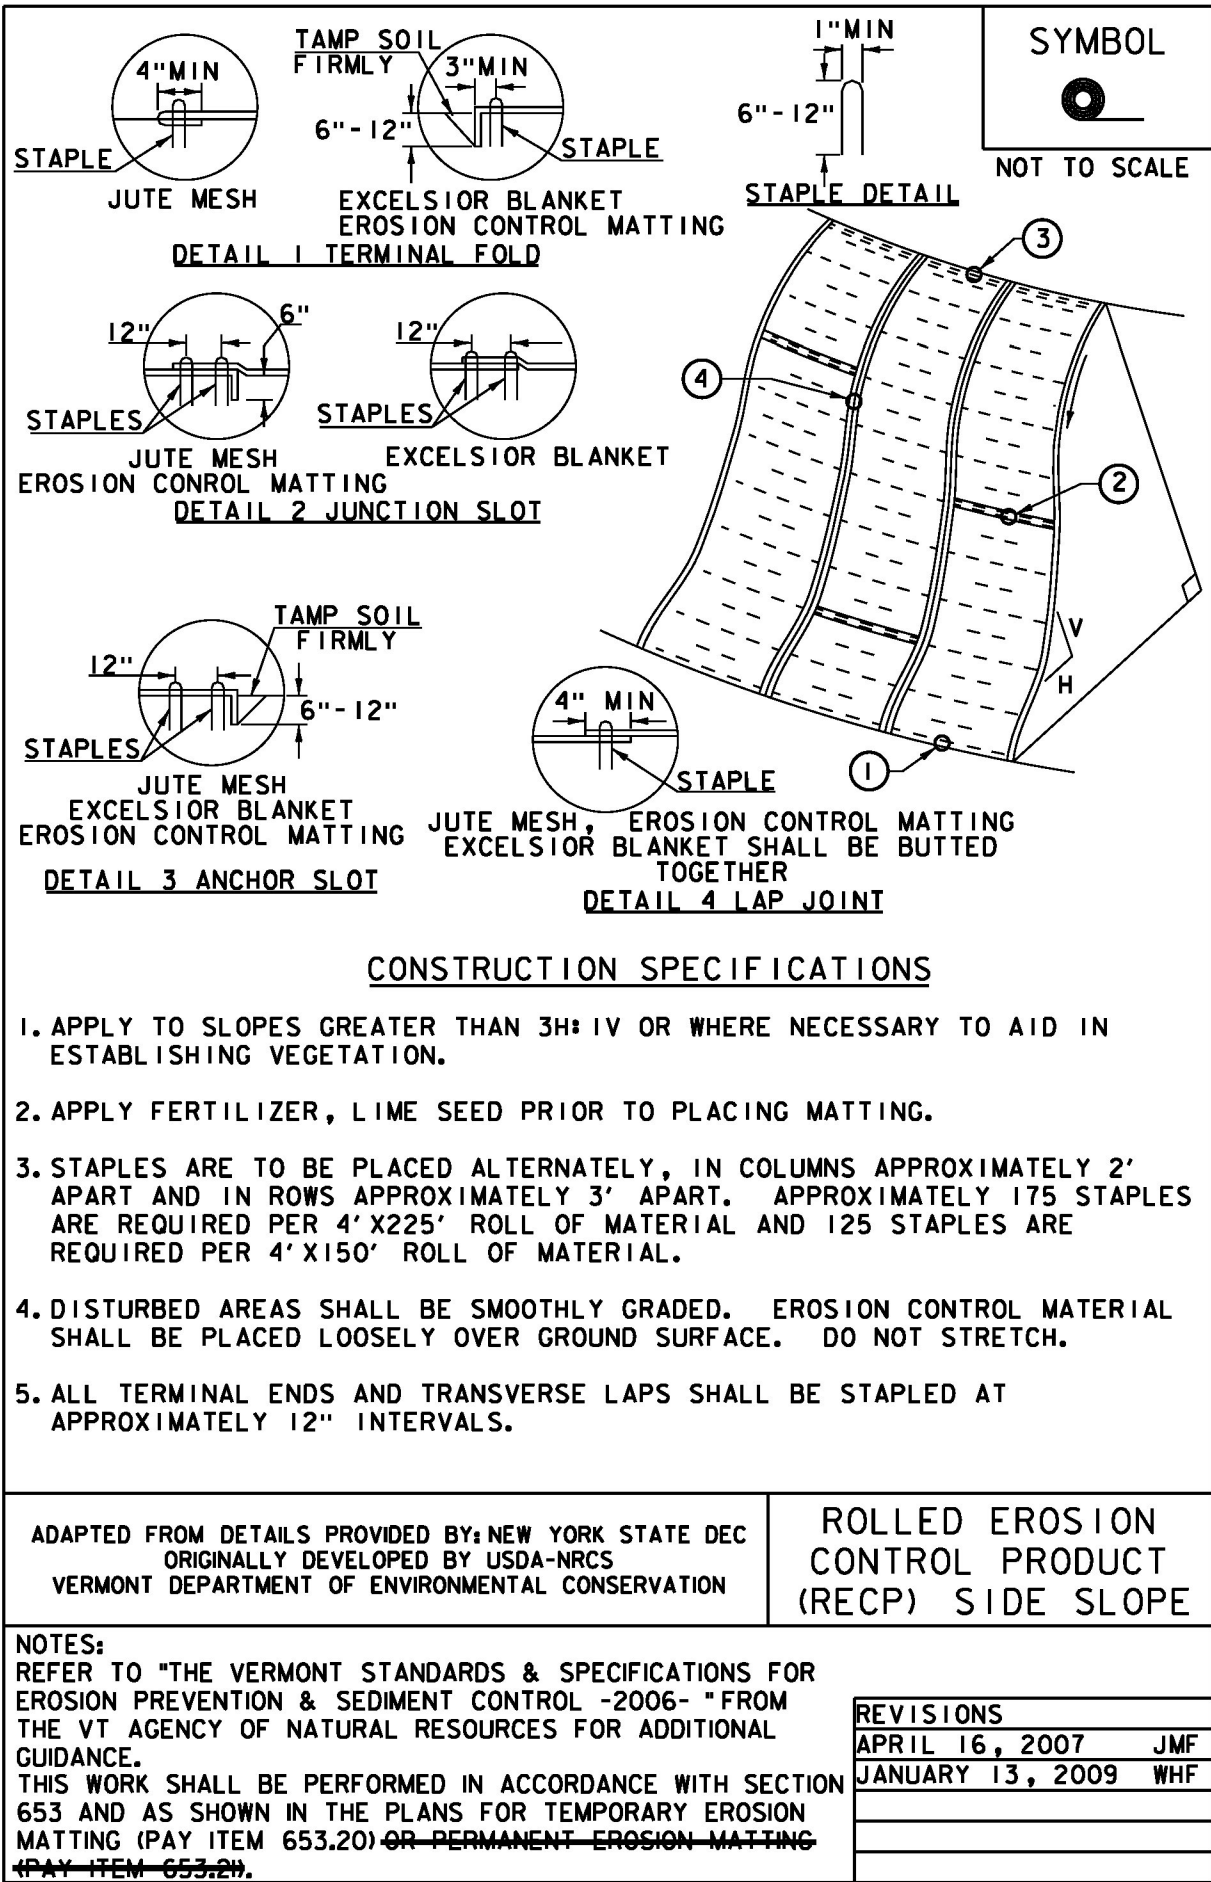


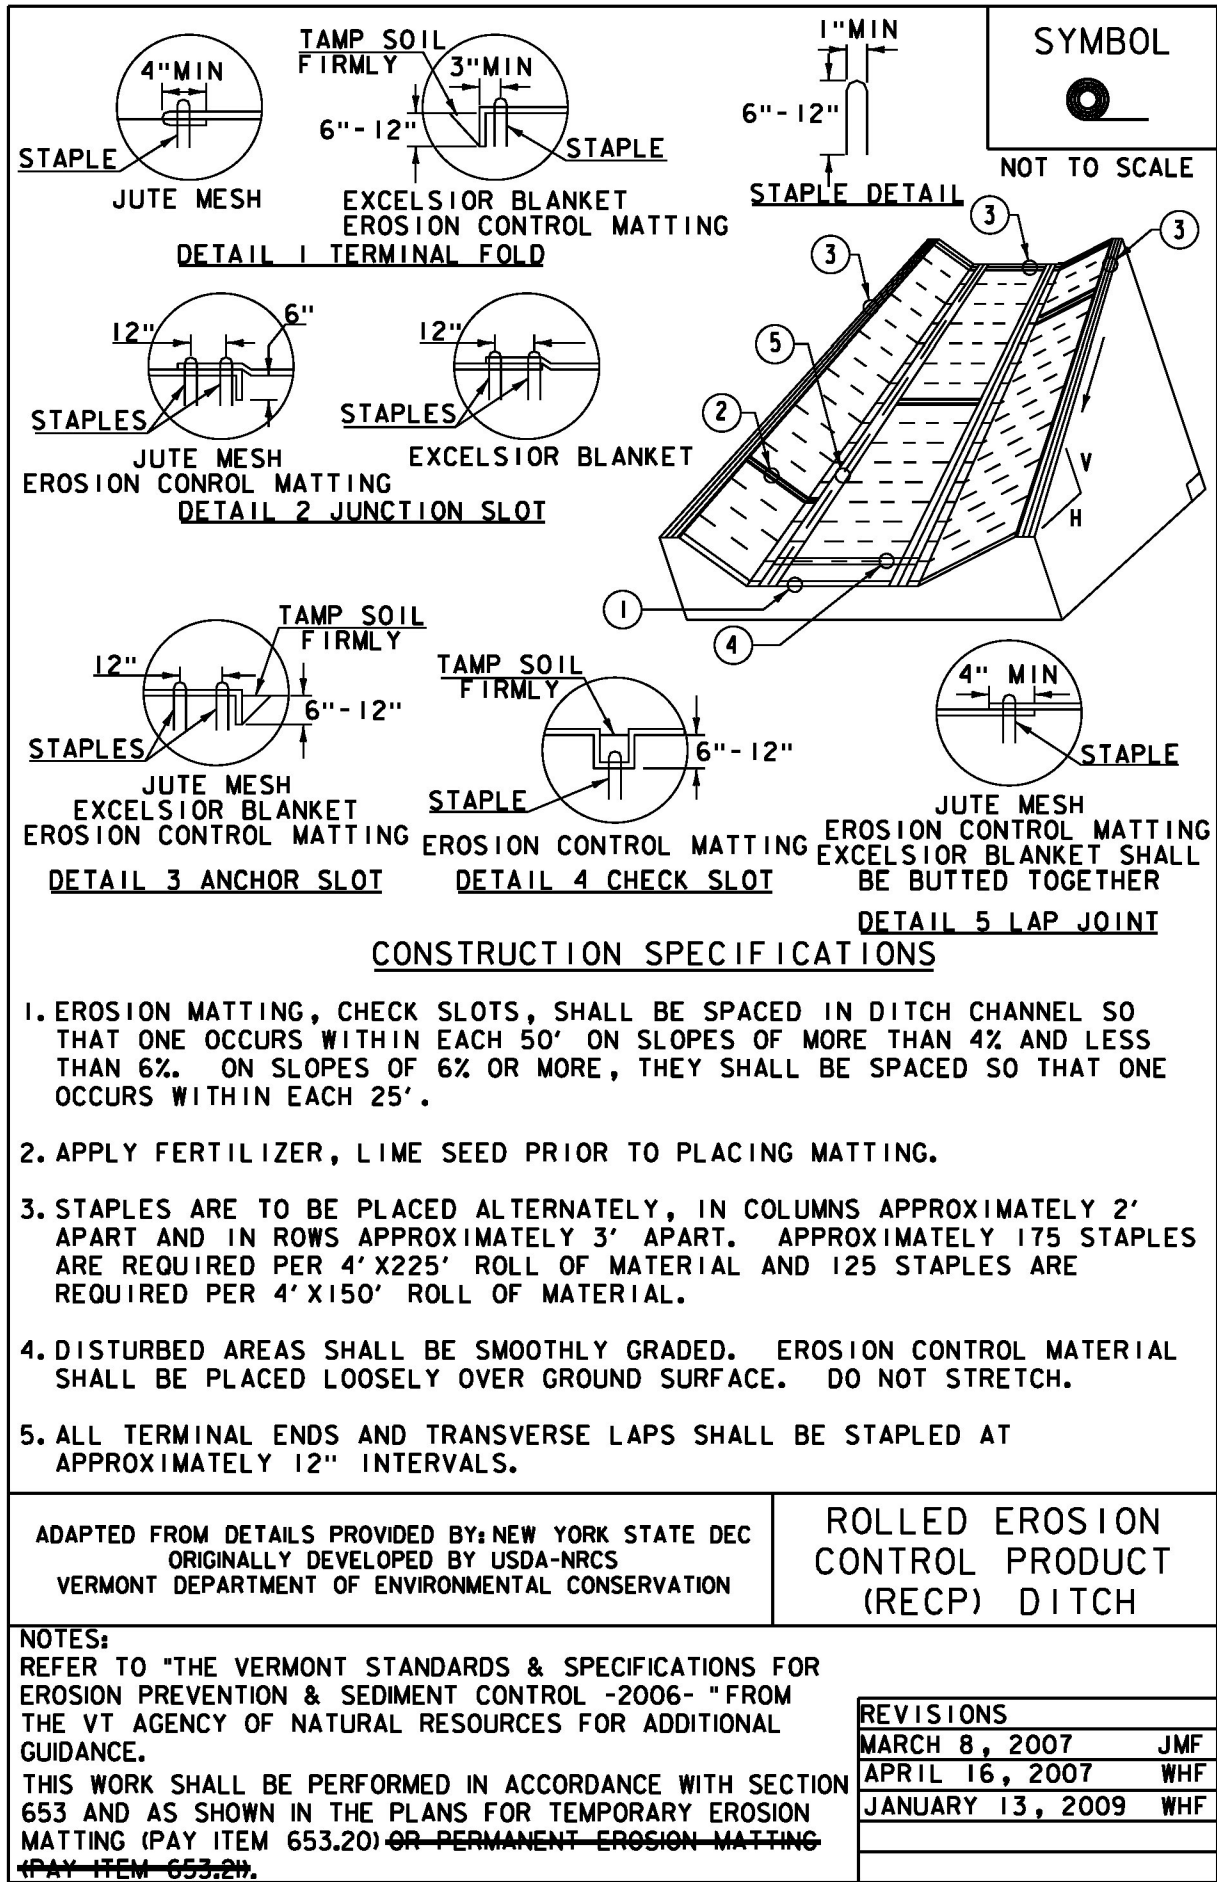

PROJECT NAME: RICHMOND
PROJECT NUMBER: BF 0284 (28)

FILE NAME: sl3c070epscdetail.dgn
PLOT DATE: 06-OCT-2016
PROJECT LEADER: R. YOUNG
DRAWN BY: S. COLEY
DESIGNED BY: S. COLEY
SHEET 51 OF 54