




STA 52+40.00 AHEAD STATION
END UNCLASSIFIED CHANNEL EXCAVATION
END GEOTEXTILE UNDER STONE FILL
END STONE FILL, TYPE IV
END SPECIAL PROVISION (E-STONE TYPE E3) (TYP)
END GRUBBING MATERIAL

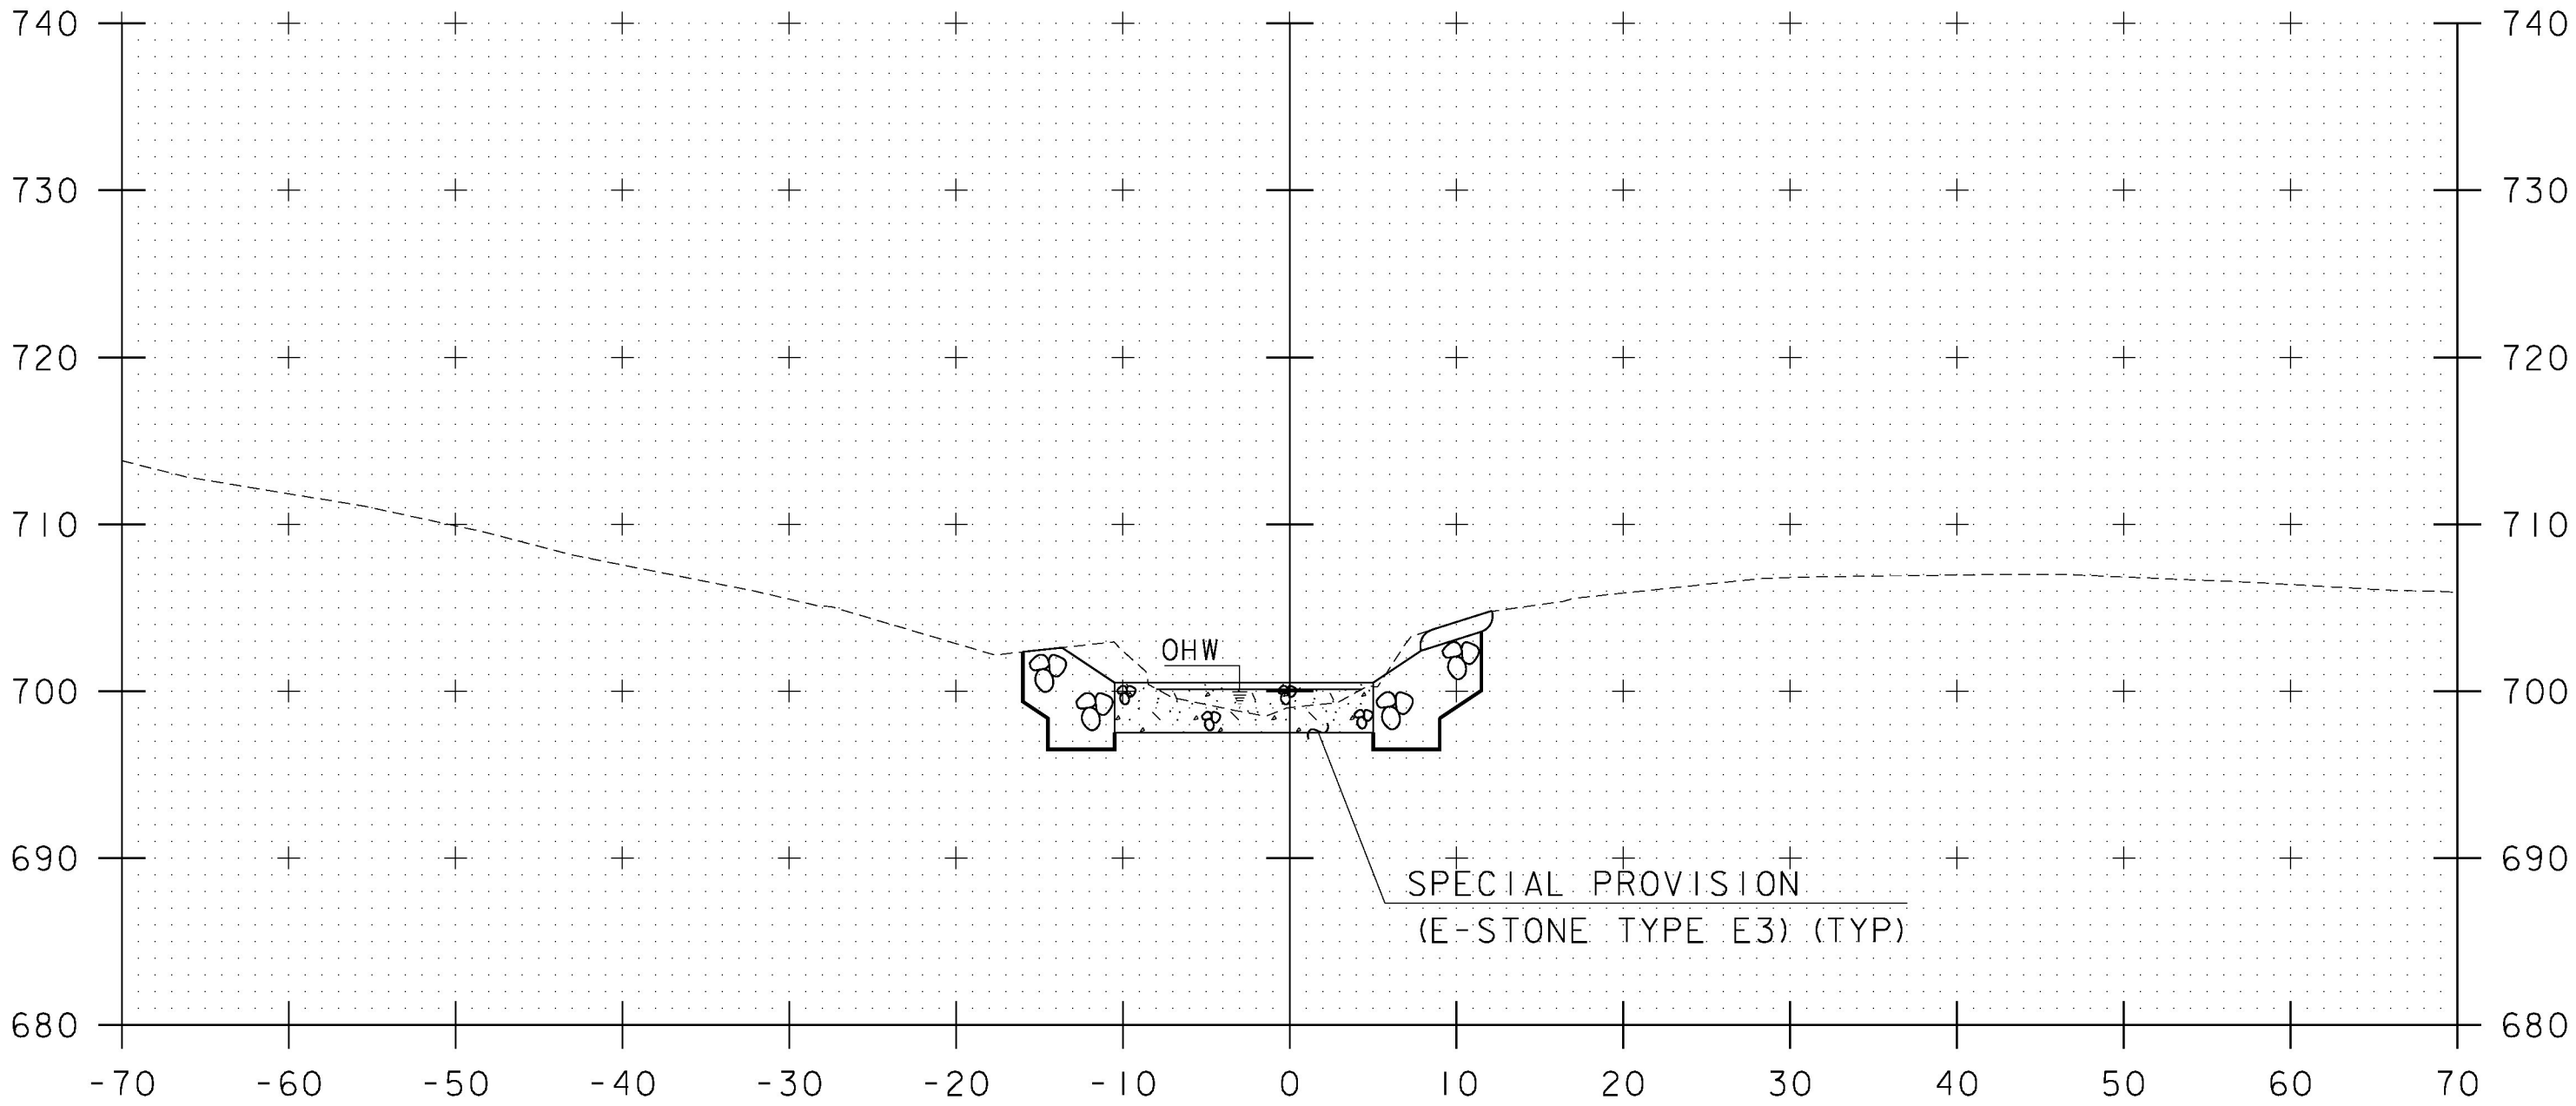

52+25

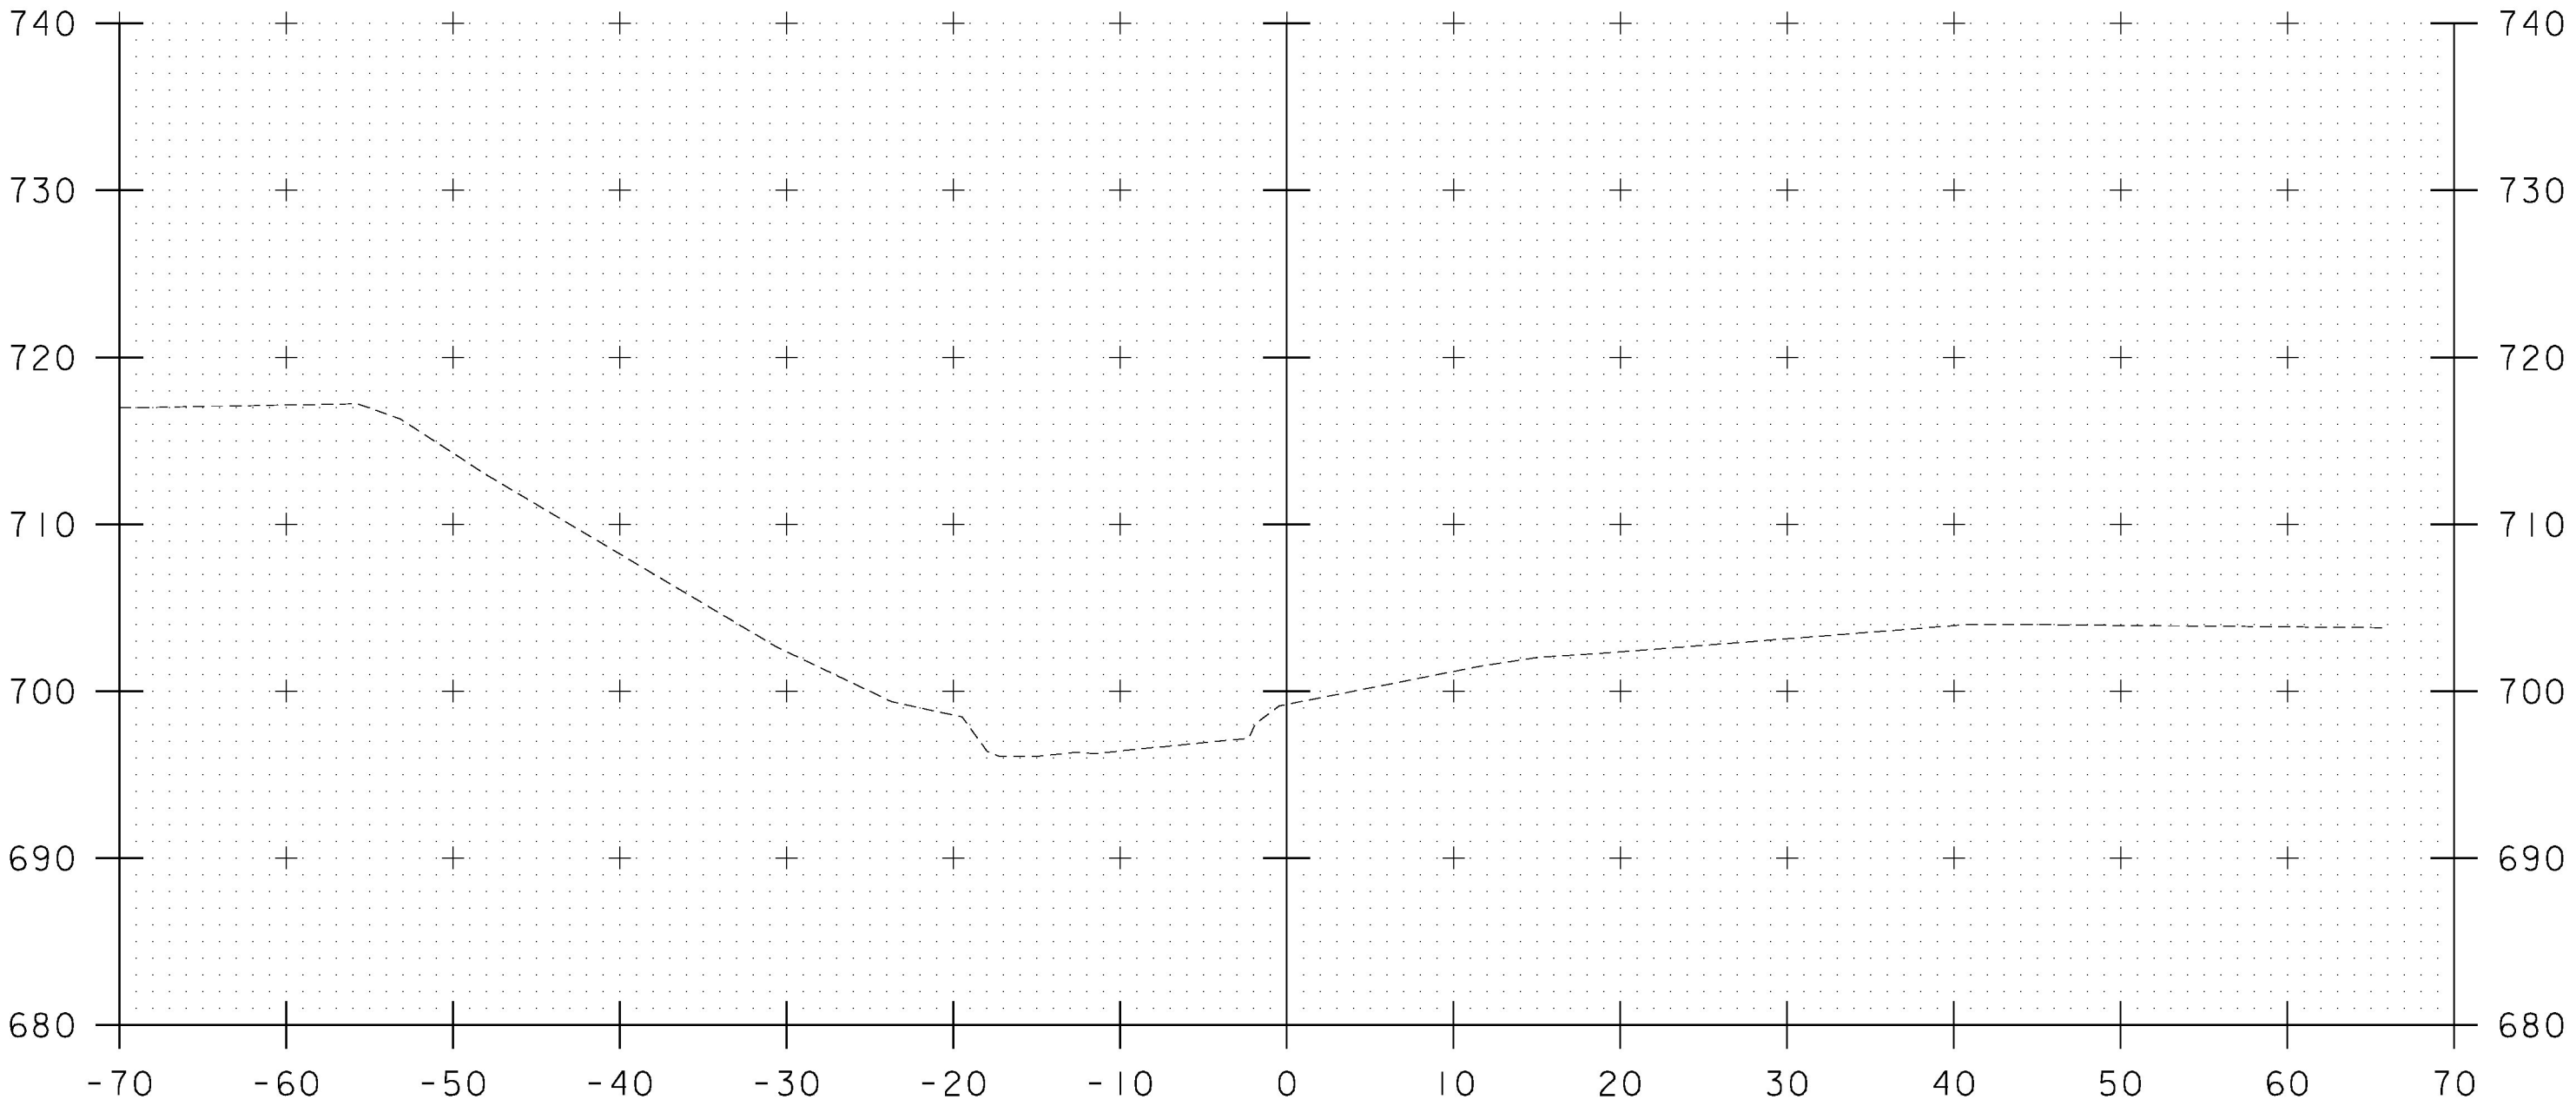


52+75

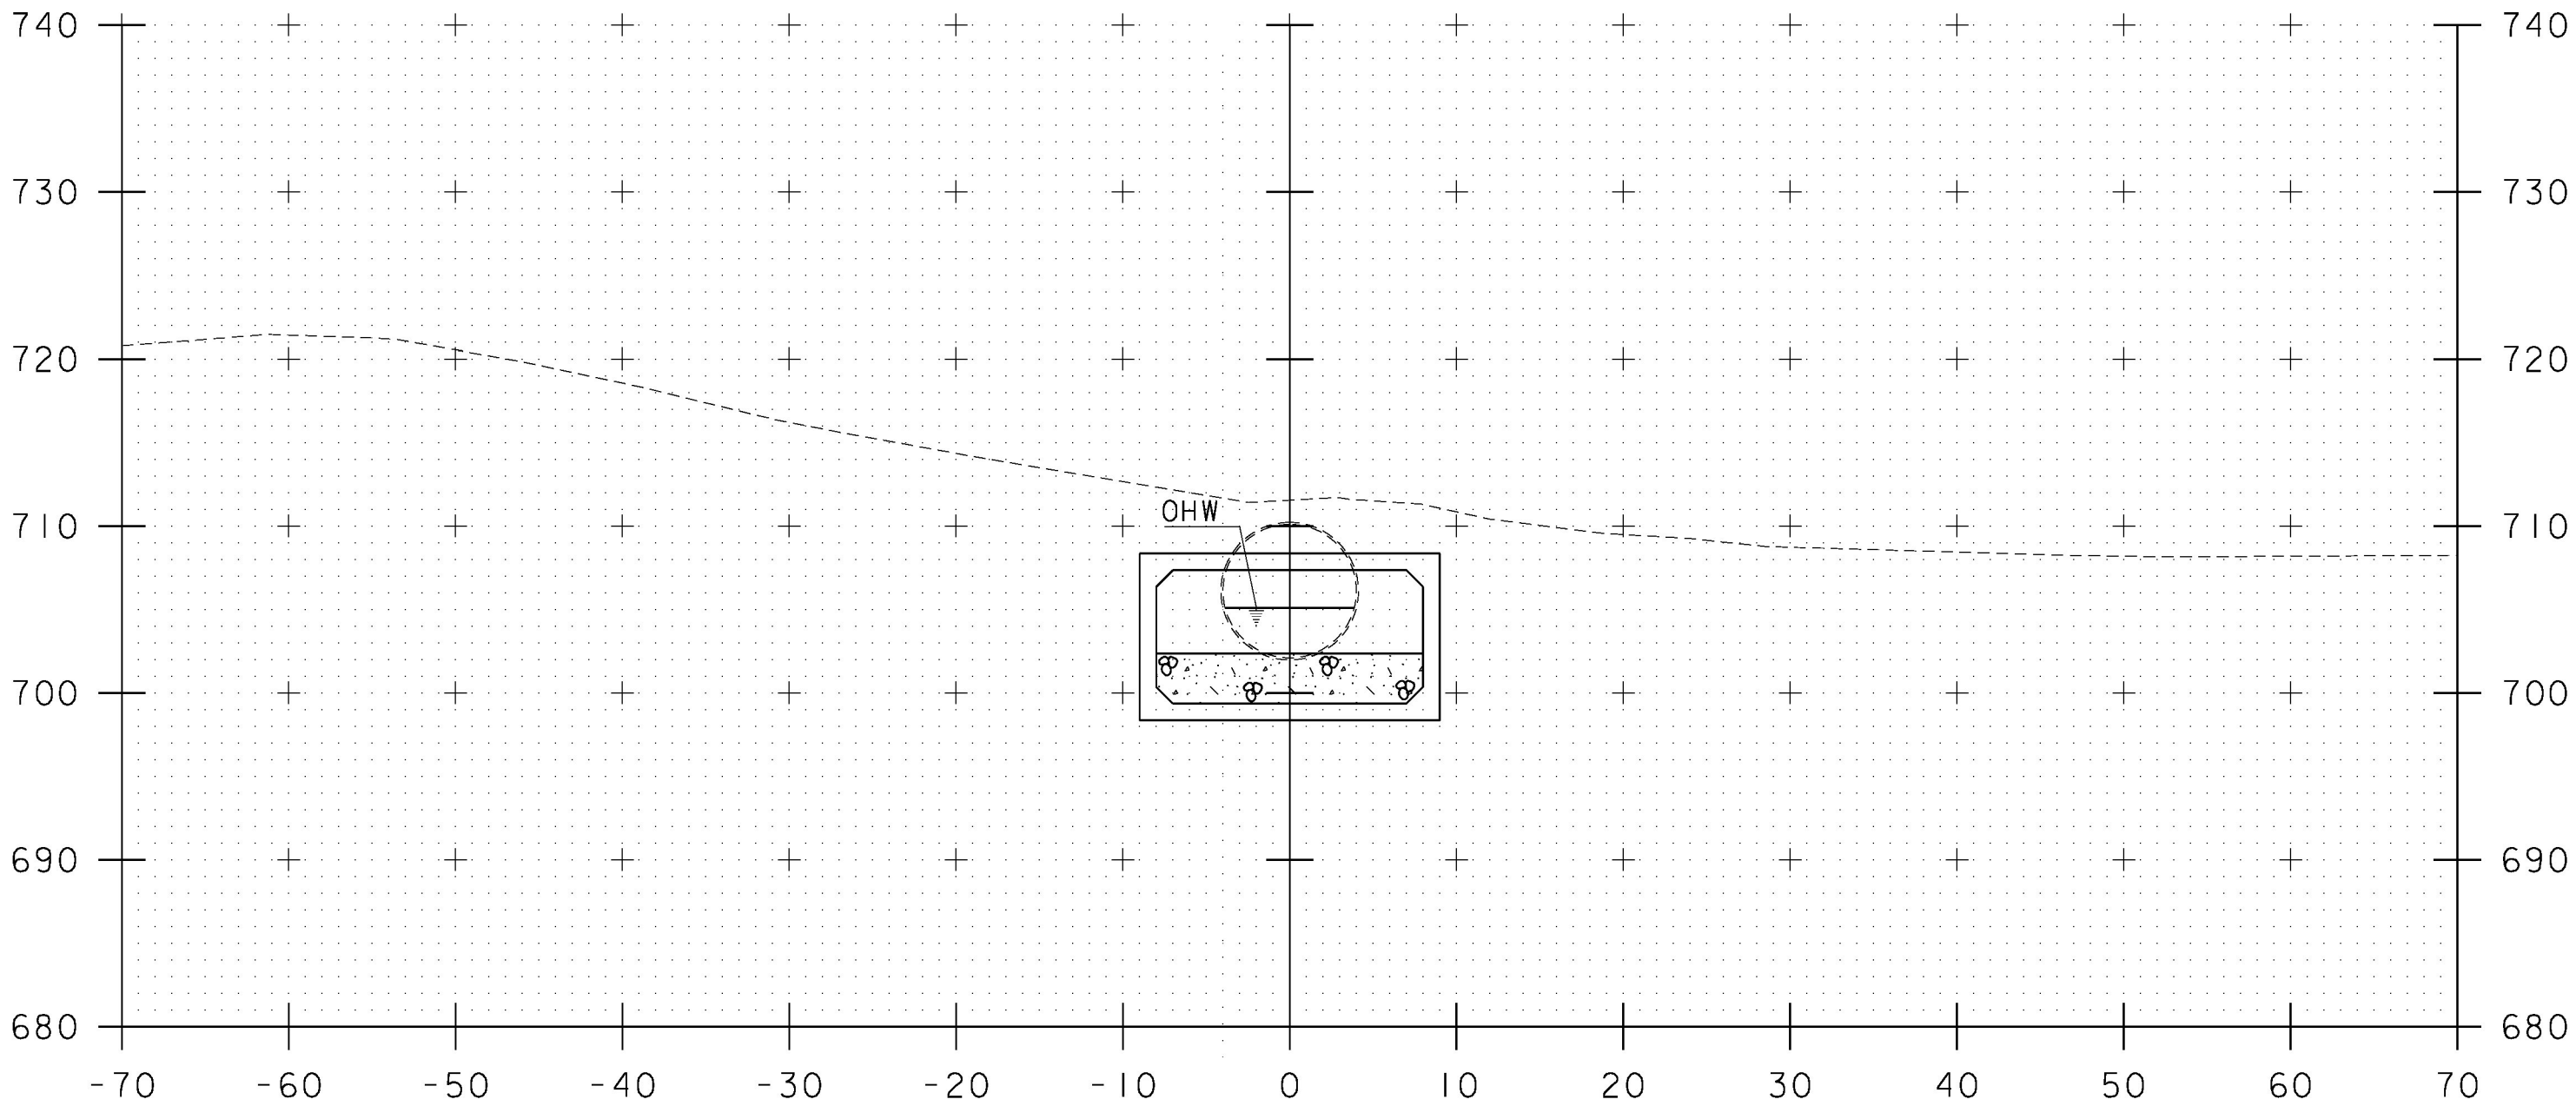

52+00

STA 52+13.91 AHEAD STATION
BEGIN UNCLASSIFIED CHANNEL EXCAVATION
BEGIN GEOTEXTILE UNDER STONE FILL
BEGIN STONE FILL, TYPE IV
BEGIN GRUBBING MATERIAL

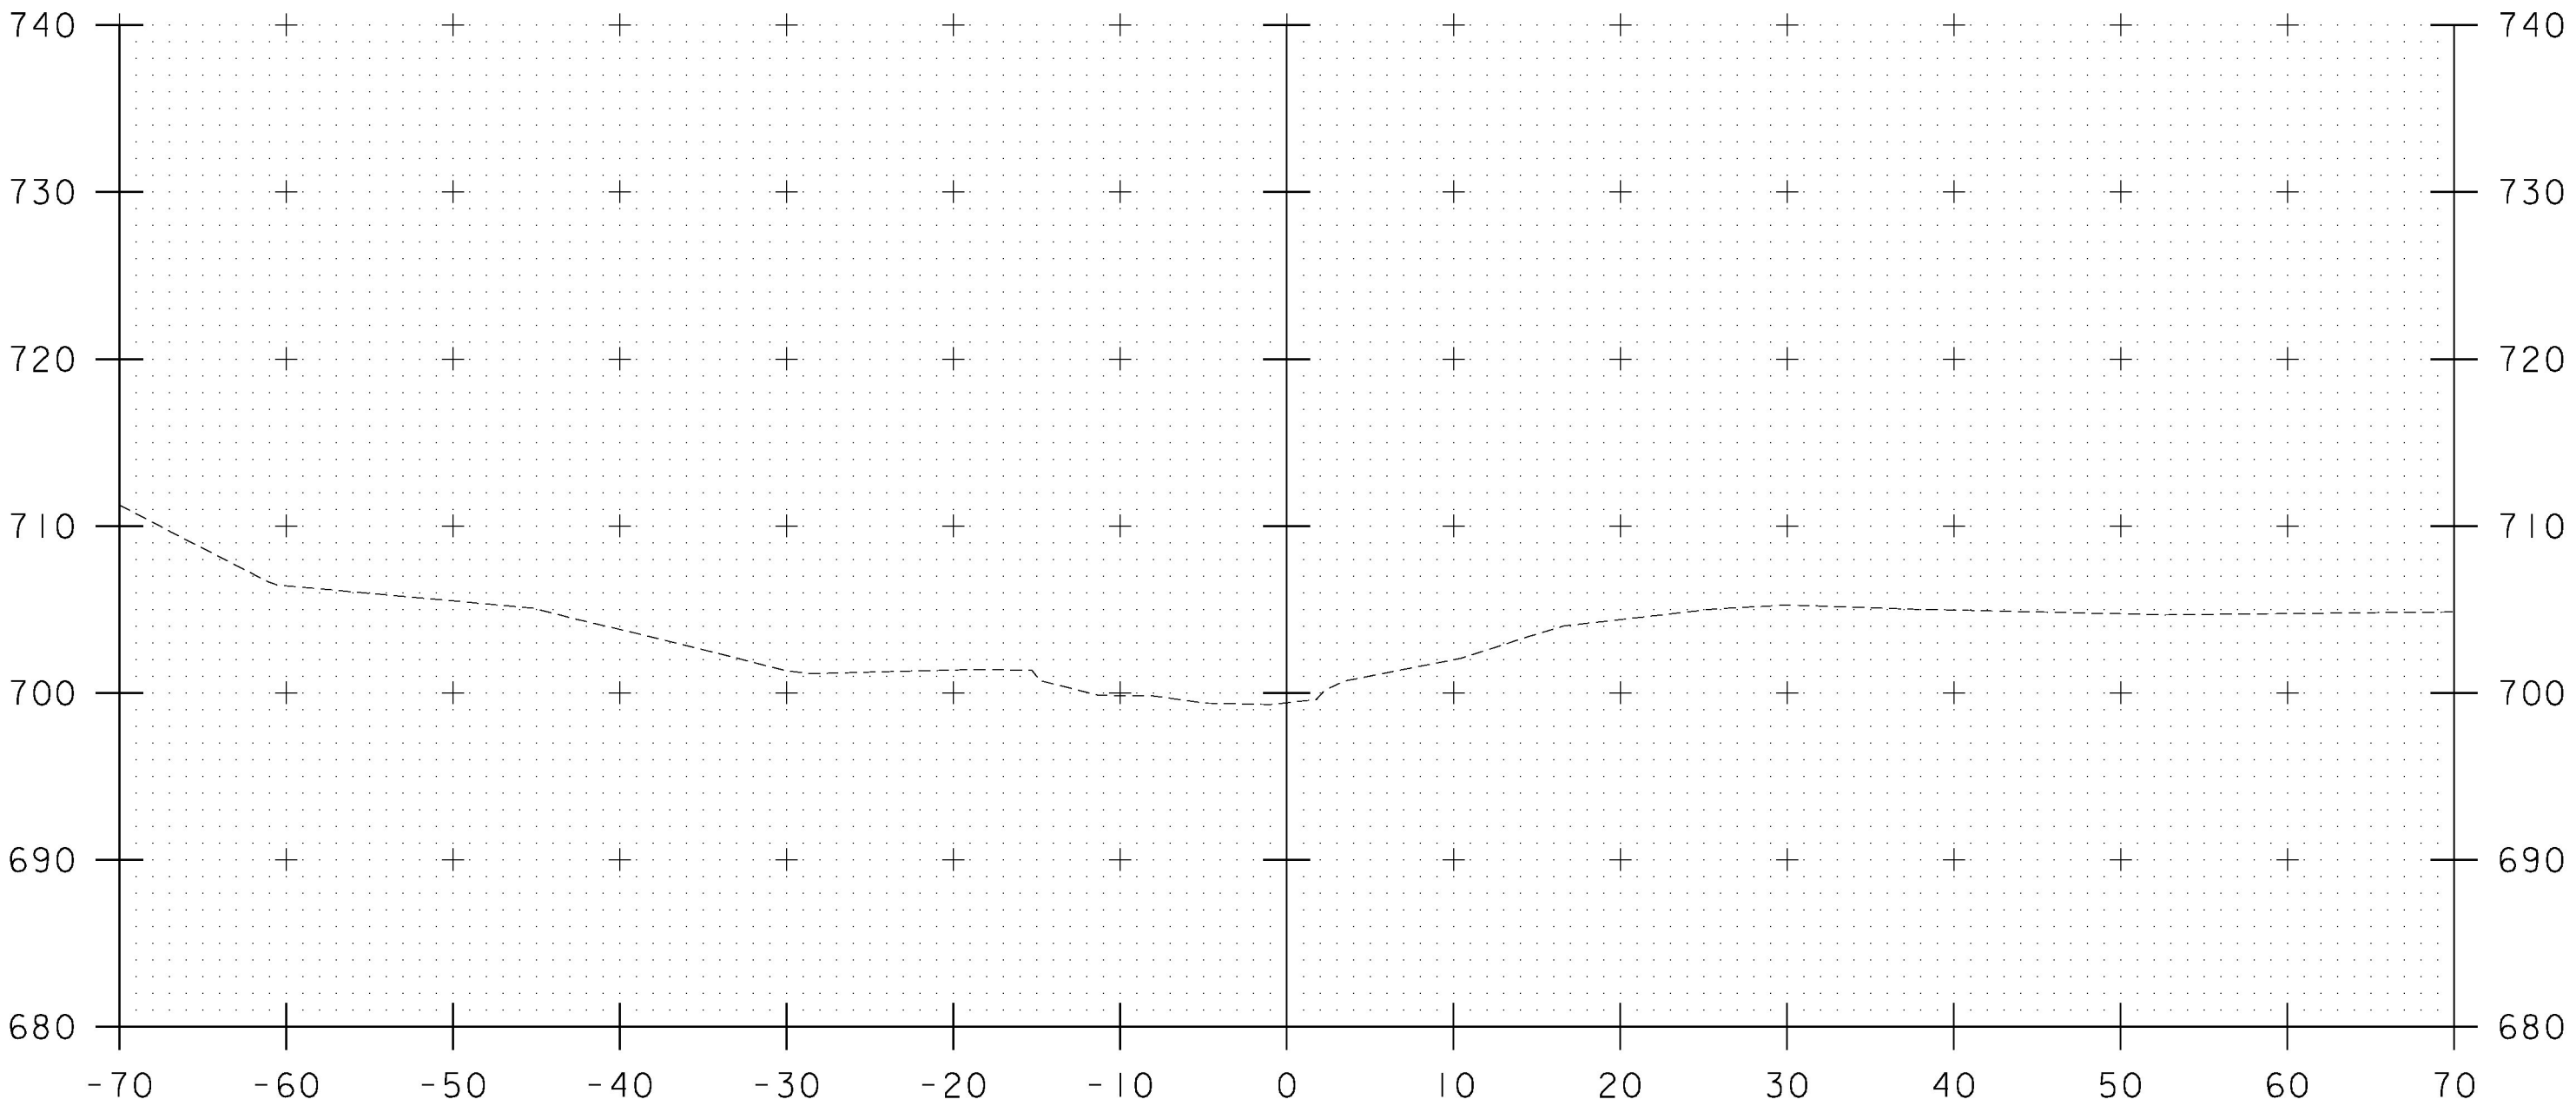

52+50

STA. 52+00 TO STA. 52+75



PROJECT NAME:	WATERFORD
PROJECT NUMBER:	BF 0225(5)
FILE NAME:	z15b051xs.dgn
PROJECT LEADER:	T. LEVINS
DESIGNED BY:	B. WILLIAMS
CHECKED BY:	T. LEVINS
CHANNEL SECTIONS	3
PLOT DATE:	09/27/2017
DRAWN BY:	B. WILLIAMS
CHECKED BY:	T. LEVINS
SHEET	55 OF 63