

STATE OF VERMONT
AGENCY OF TRANSPORTATION





PROPOSED IMPROVEMENT
TOWNS OF POWNAL & BENNINGTON
COUNTY OF BENNINGTON
US ROUTE 7
PRINCIPAL ARTERIAL (NHS)

BEGINNING IN THE TOWN OF POWNAL AT MILE MARKER 0.000 (VT/MA STATE LINE) AND EXTENDING NORTHERLY ALONG
US ROUTE 7 FOR A DISTANCE OF 52,625.76 FT (9.967 MILES) TO MILE MARKER 1.967 IN THE TOWN OF BENNINGTON.

LENGTH OF ROADWAY = 52,625.76 FT = (9.967 MILES)
LENGTH OF PROJECT = 52,625.76 FT = (9.967 MILES)

WORK TO BE PERFORMED UNDER THIS PROJECT INCLUDES RUMBLE STRIPS, FOG SEAL, PAVEMENT MARKINGS AND OTHER RELATED ITEMS.

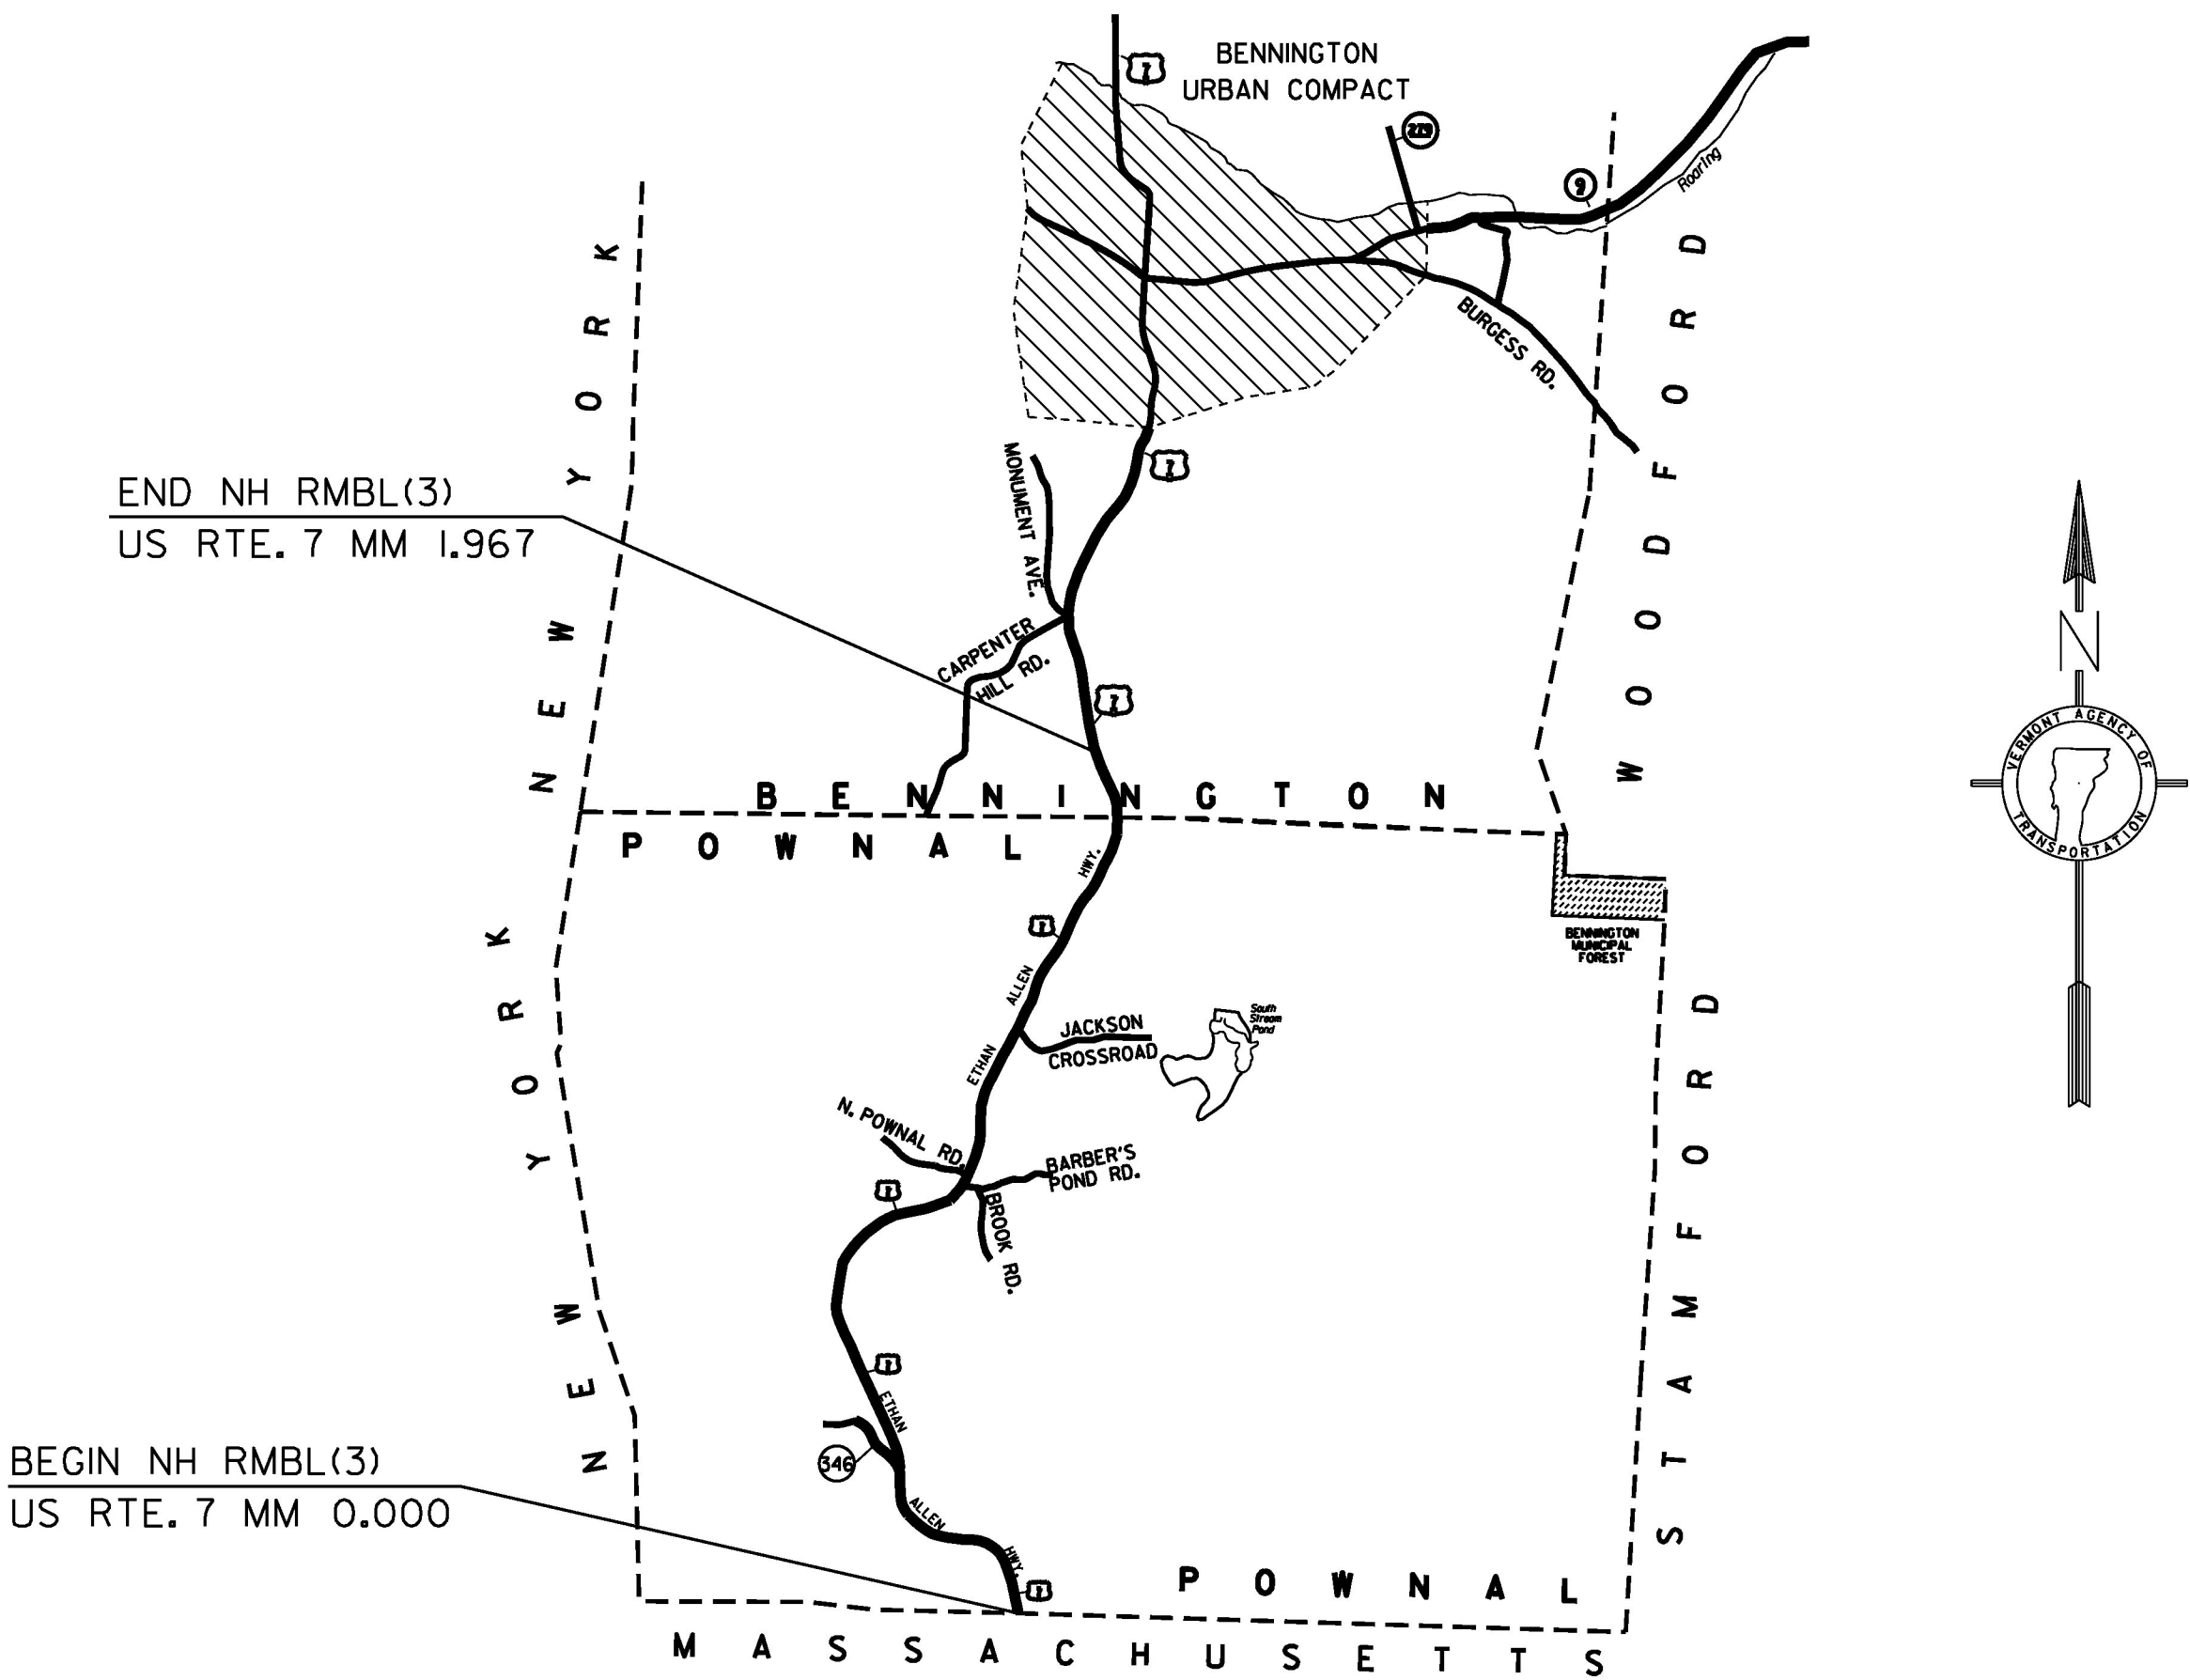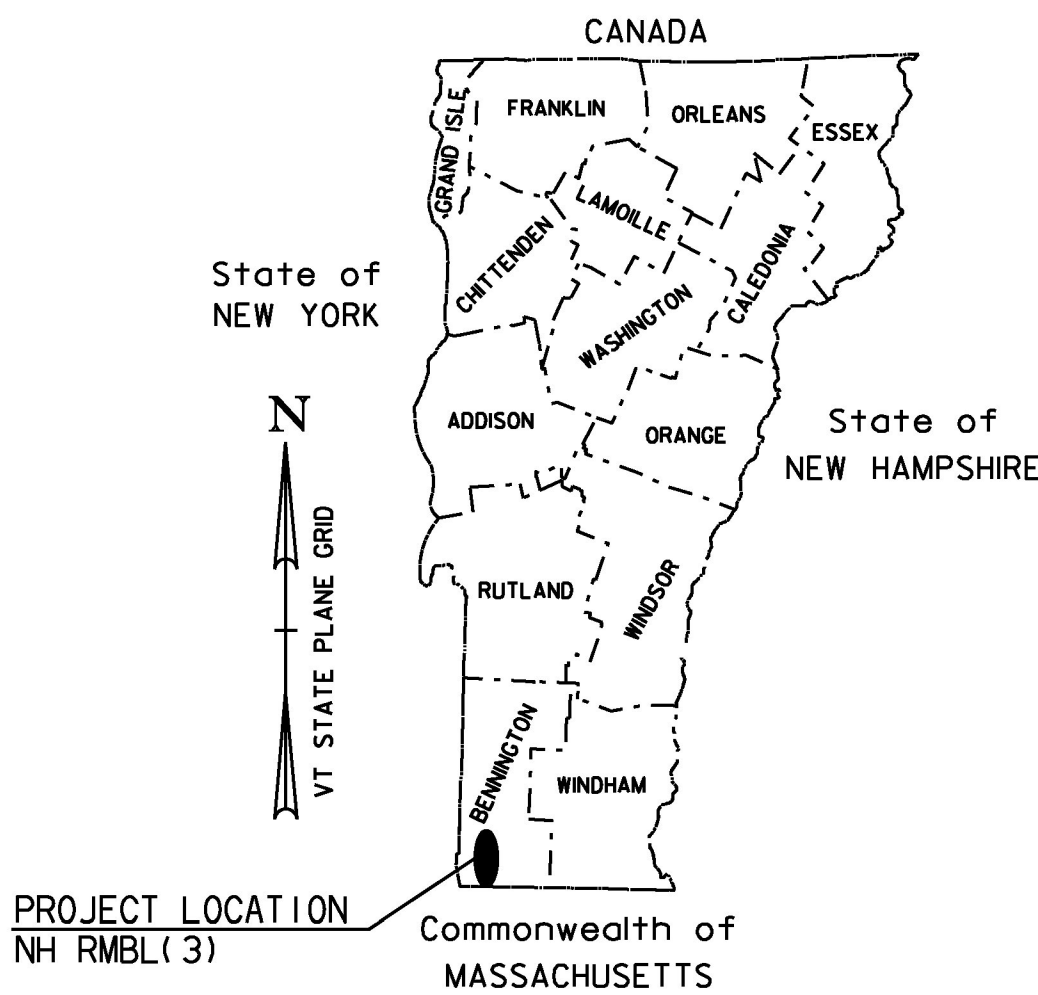

CONSTRUCTION IS TO BE CARRIED ON IN ACCORDANCE
WITH THESE PLANS AND THE STANDARD SPECIFICATIONS
FOR CONSTRUCTION DATED 2011, AS APPROVED BY THE
FEDERAL HIGHWAY ADMINISTRATION ON JULY 20, 2011
FOR USE ON THIS PROJECT, INCLUDING ALL SUBSEQUENT
REVISIONS AND SUCH REVISED SPECIFICATIONS AND
SPECIAL PROVISIONS AS ARE INCORPORATED IN THESE
PLANS.

QUALITY ASSURANCE PROGRAM : LEVEL I

SURVEYED BY : N/A
SURVEYED DATE : N/A

DATUM
VERTICAL: N/A
HORIZONTAL: N/A

PROJECT MANAGER : MICHAEL J. FOWLER, P.E.

PROJECT NAME : POWNAL-BENNINGTON
PROJECT NUMBER : NH RMBL (3)

SHEET 7 OF 64

NOT TO SCALE