



MILLED RUMBLE STRIPS
STA. A 246+25 - STA. A 251+75 CTR

DURABLE 4 INCH WHITE LINE, (SEE OPTION ITEMS) &
TEMPORARY 4 INCH WHITE LINE, PAINT
(ALL LINES WILL INCLUDE EDGE LINE BREAKS AND
RADII FOR SIDE ROADS)
STA. A 246+25 - STA. A 251+75 (SOLID LT & RT)

DURABLE 4 INCH YELLOW LINE, (SEE OPTION ITEMS) &
TEMPORARY 4 INCH YELLOW LINE, PAINT
(ALL LINES WILL INCLUDE CENTERLINE BREAKS FOR SIDE ROADS)
STA. A 246+25 - STA. A 251+60 (SOLID LT, DASHED RT)
STA. A 251+60 - STA. A 251+75 (DASHED LT, SOLID RT)

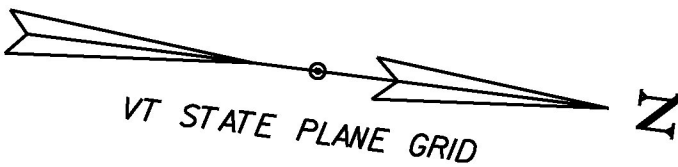

MATCHLINE STA. A 246+25 SEE PREVIOUS SHEET

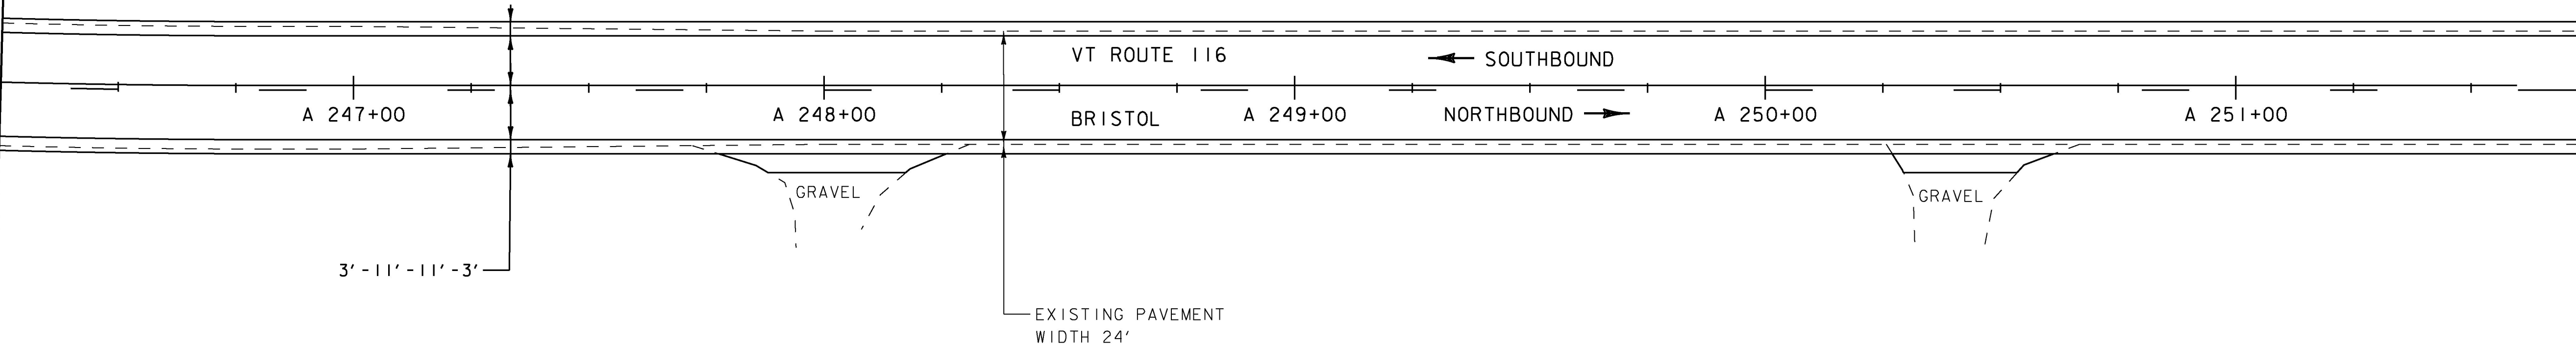


MATCHLINE STA. A 251+75 SEE NEXT SHEET

MILLED RUMBLE STRIPS
STA. A 251+75 - STA. A 252+75 CTR


DURABLE 4 INCH WHITE LINE, (SEE OPTION ITEMS) &
TEMPORARY 4 INCH WHITE LINE, PAINT
(ALL LINES WILL INCLUDE EDGE LINE BREAKS AND
RADII FOR SIDE ROADS)
STA. A 251+75 - STA. A 257+25 (SOLID LT & RT)

DURABLE 4 INCH YELLOW LINE, (SEE OPTION ITEMS) &
TEMPORARY 4 INCH YELLOW LINE, PAINT
(ALL LINES WILL INCLUDE CENTERLINE BREAKS FOR SIDE ROADS)
STA. A 251+75 - STA. A 257+25 (DASHED LT, SOLID RT)

REMOVING SIGNS
AS SHOWN - 1

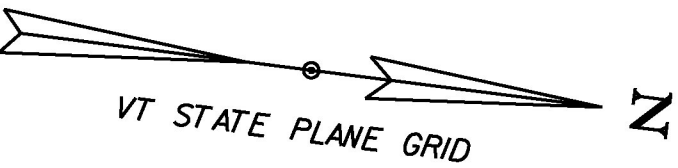


MATCHLINE STA. A 251+75 SEE PREVIOUS SHEET

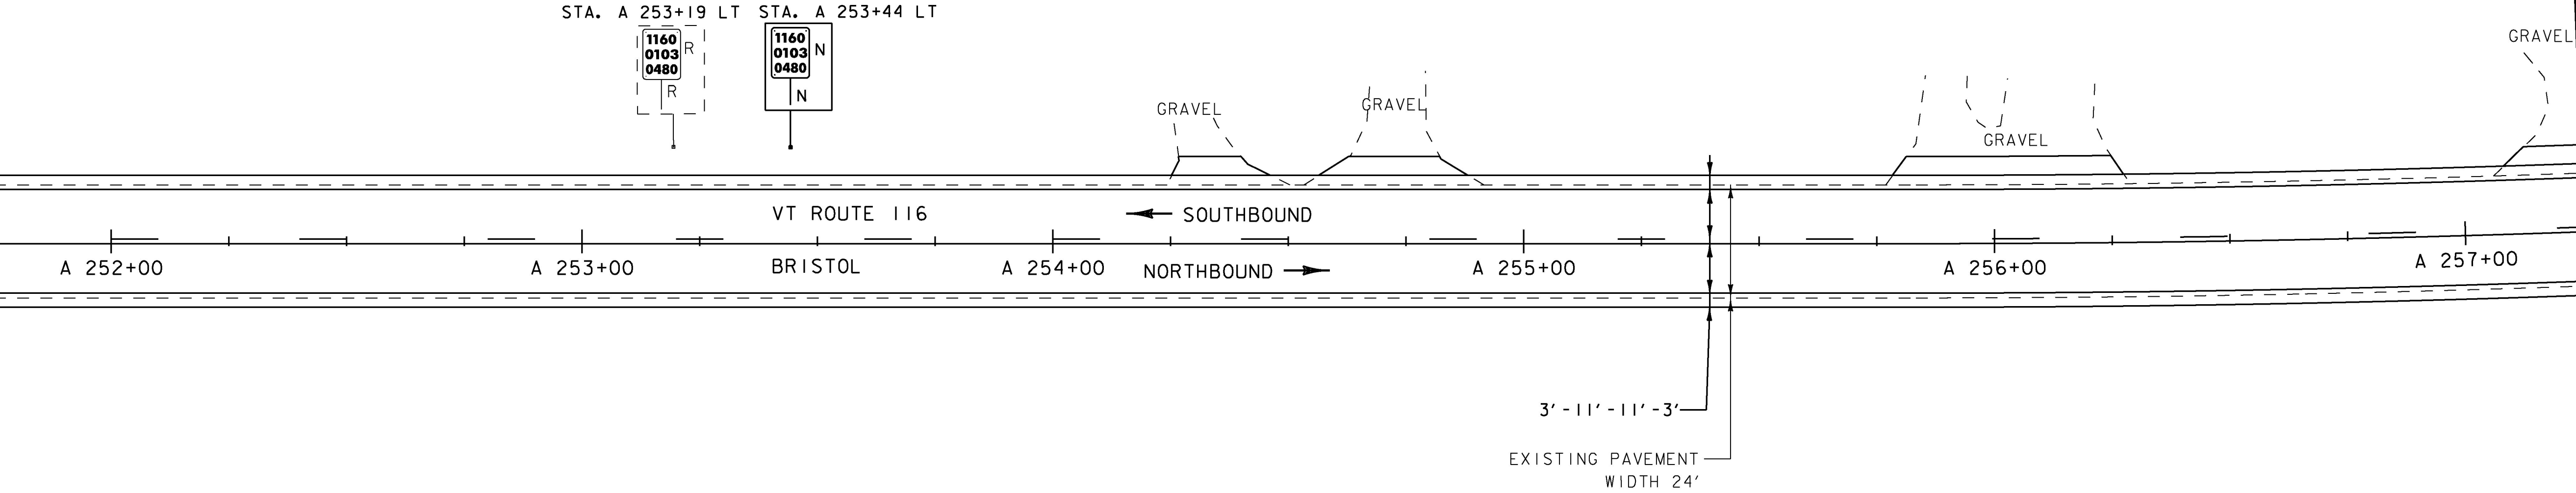

MATCHLINE STA. A 257+25 SEE NEXT SHEET

SIGN LEGEND

R = REMOVE
R&S = REMOVE AND SALVAGE
RET = RETAIN
S = SALVAGED
N = NEW
B-B = BACK TO BACK
- - = EXISTING
— = NEW

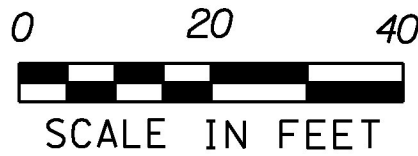

PROJECT NAME: MIDDLEBURY-STARKSBORO
PROJECT NUMBER: STP 2953(I)

FILE NAME: z14V227bdr.dgn
PROJECT LEADER: C.LATHROP
DESIGNED BY: J. GOODALL
PLAN SHEET 59

PLOT DATE: 5/4/2017
DRAWN BY: J. GOODALL
CHECKED BY: C.LATHROP
SHEET 85 OF 186