


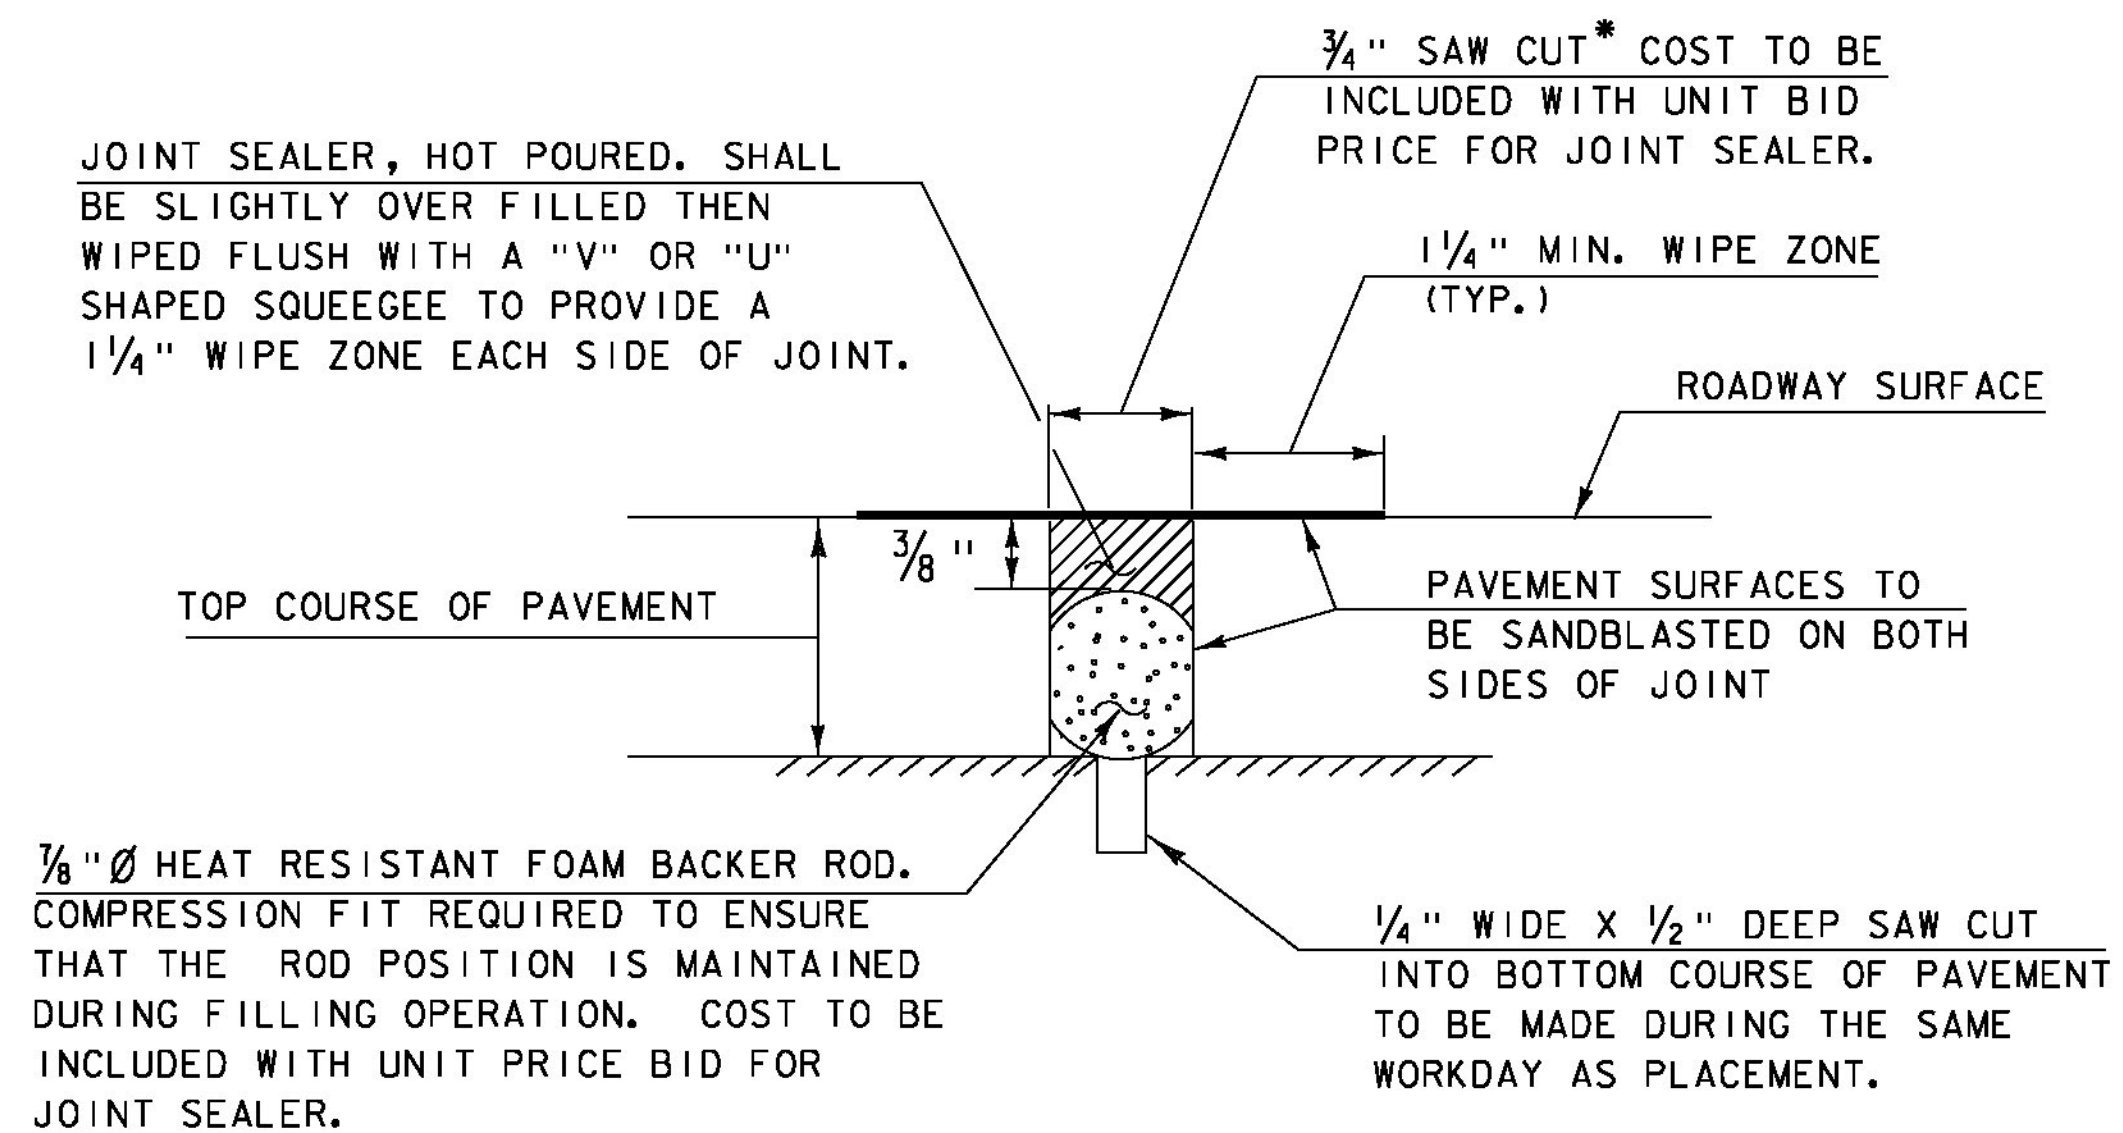


SAWED PAVEMENT JOINT DETAIL

(NOT TO SCALE)

*

JOINT IS TO BE LOCATED ACCURATELY BY STRING LINING, OR OTHER MEANS, PRIOR TO PAVING, SO THAT THE SAW CUT WILL BE MADE DIRECTLY OVER THE END OF CONCRETE DECK. JOINT SHALL BE CUT DRY IN A SINGLE PASS AND BE SEALED WITHIN 24 HOURS OR PRIOR TO EXPOSURE TO TRAFFIC. JOINT SHALL BE CLEANED PRIOR TO APPLYING THE JOINT SEALER. ALL WORK WILL BE PAID FOR UNDER ITEM 524.11, "JOINT SEALER, HOT POURED".

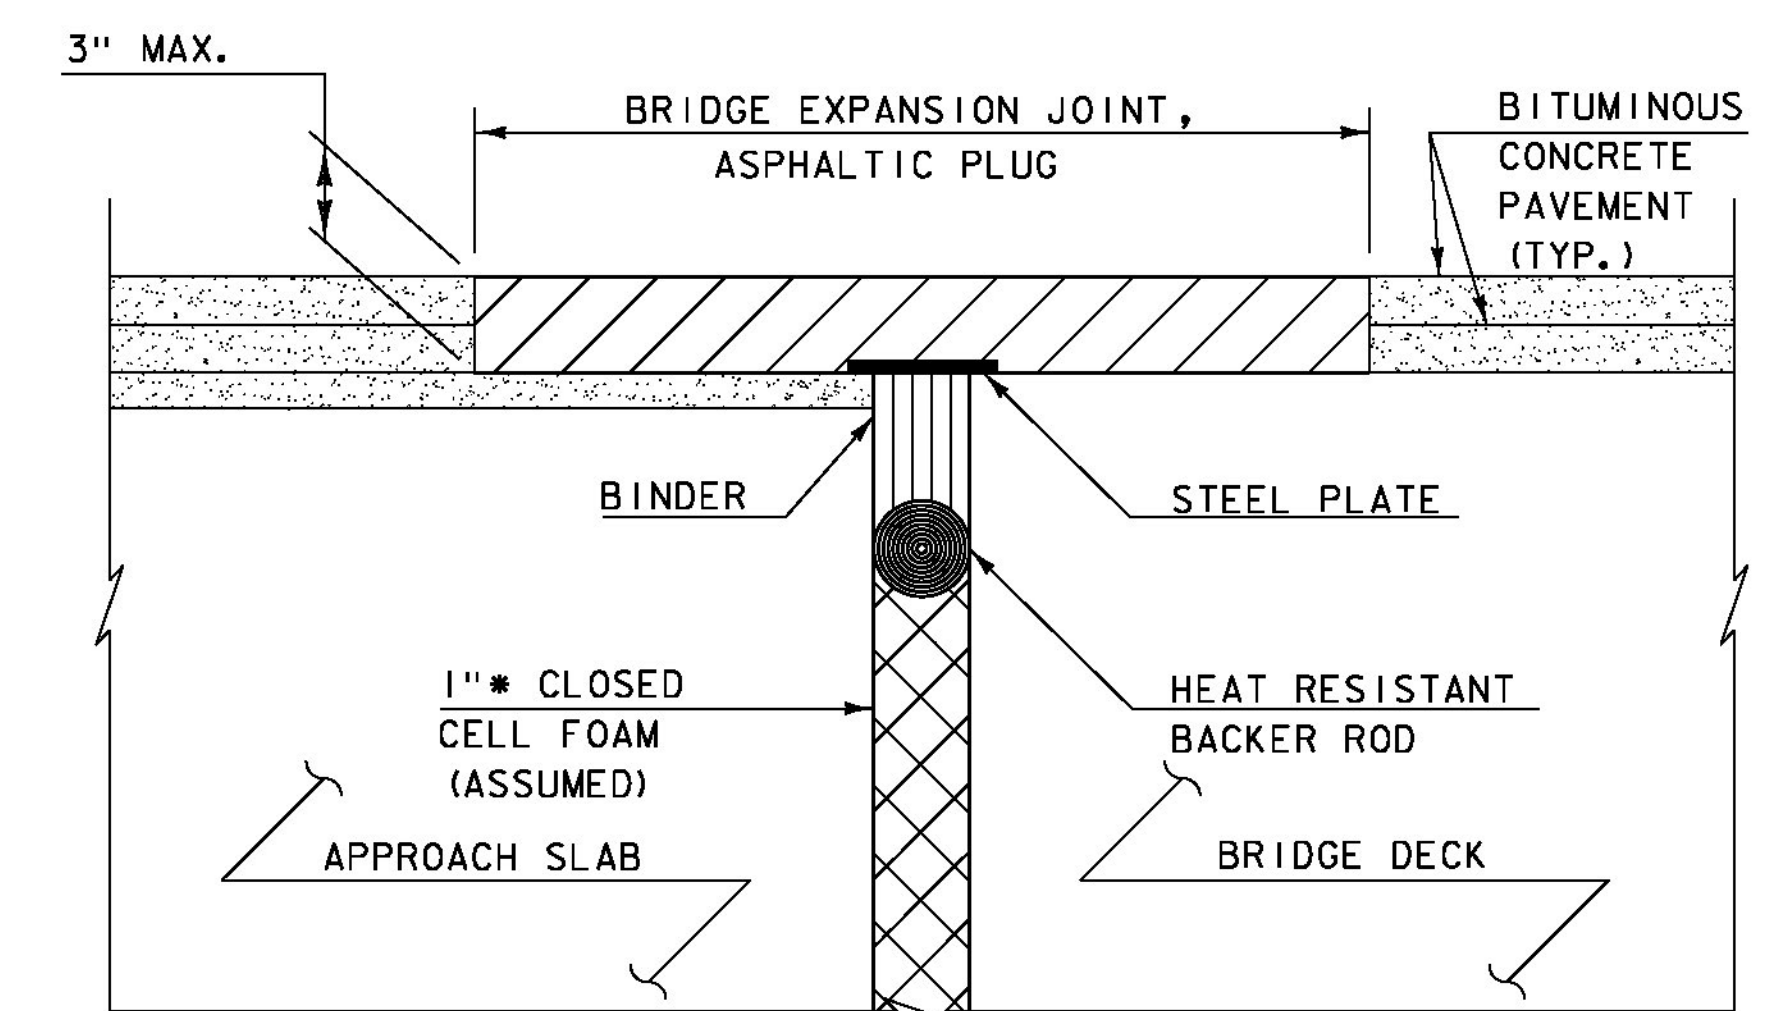

* THE REFERENCE PLANS SHOW A 1" JOINT BETWEEN THE APPROACH SLAB AND CONCRETE DECK. ACTUAL THICKNESS MAY VARY.

ASPHALTIC PLUG-TYPE JOINT DETAIL

(NOT TO SCALE)

NOTE: SEE STANDARD SD-516.10 FOR ADDITIONAL INFORMATION.



PROJECT NAME: LUDLOW
PROJECT NUMBER: STP DECK(39)

FILE NAME: z15b109typ-99.dgn
PROJECT LEADER: J. BYATT
DESIGNED BY: S. BEAUMONT
JOINT DETAILS SHEET 2

PLOT DATE: 8/3/2016
DRAWN BY: M. SMITH
CHECKED BY: A. GIRALDI
SHEET 22 OF 42