




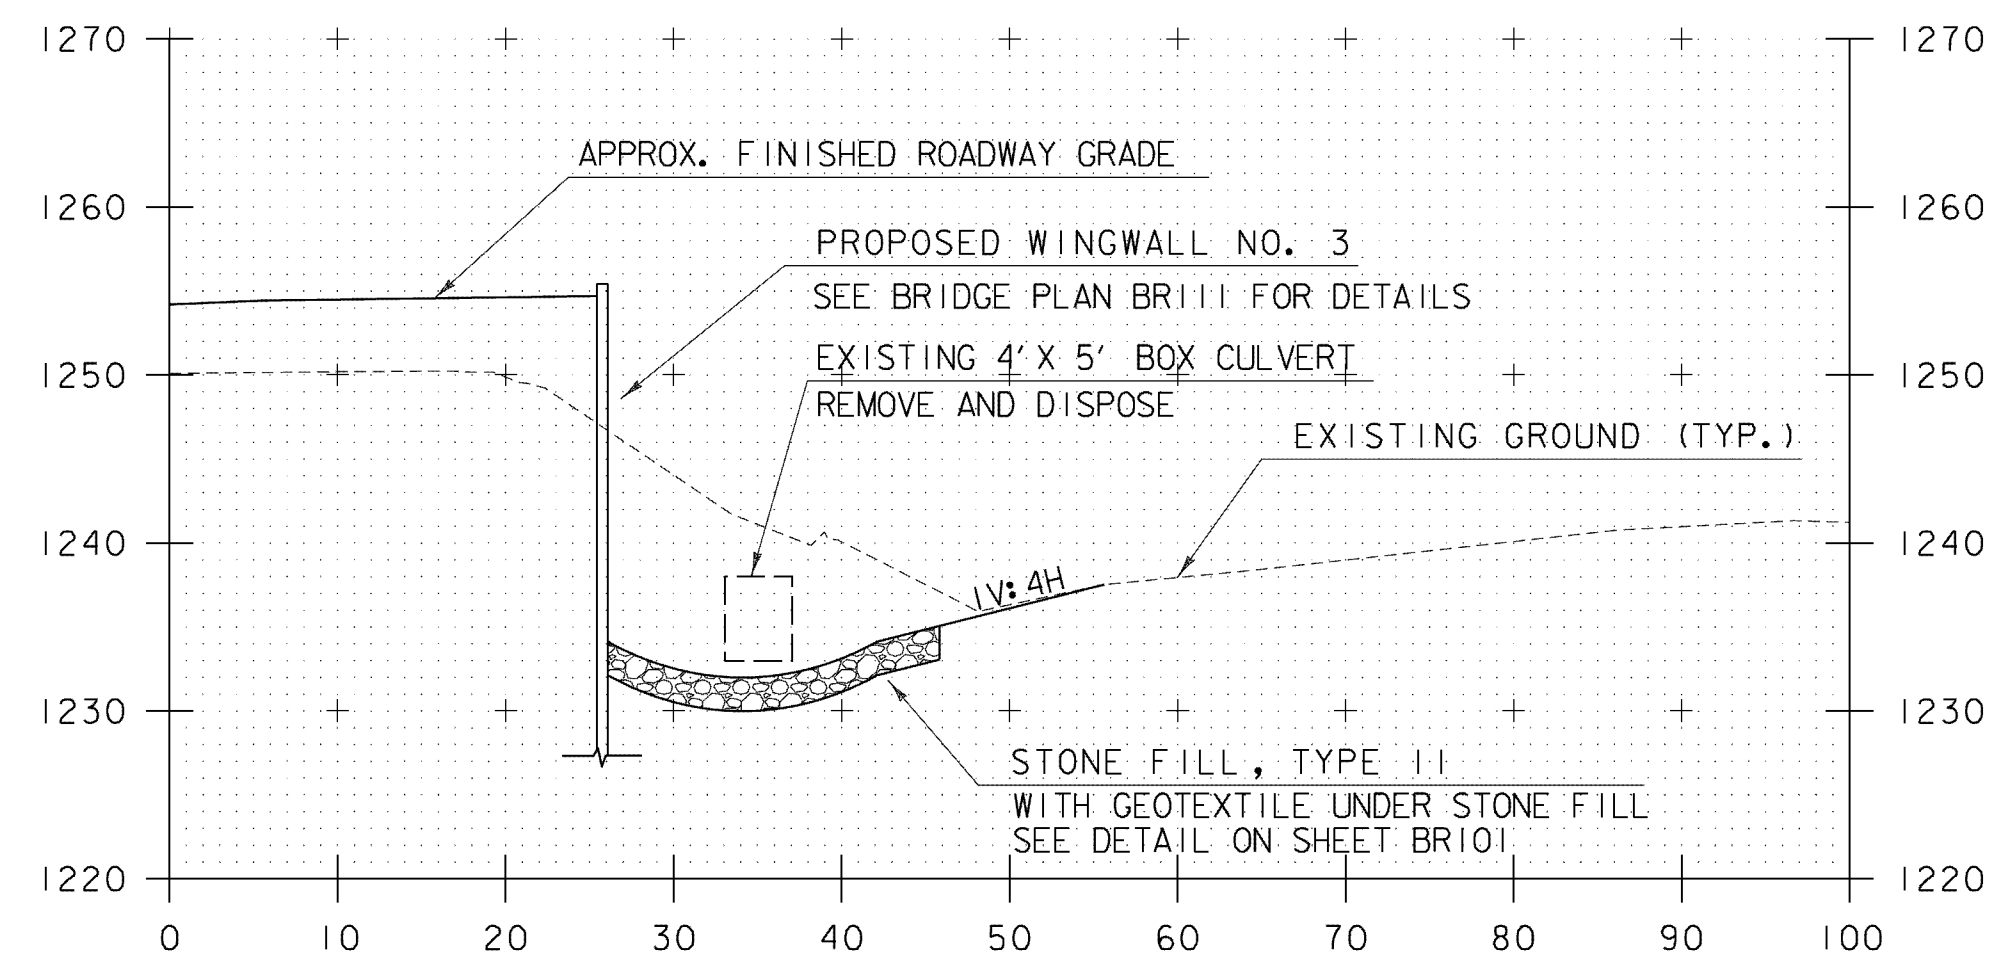


11+25

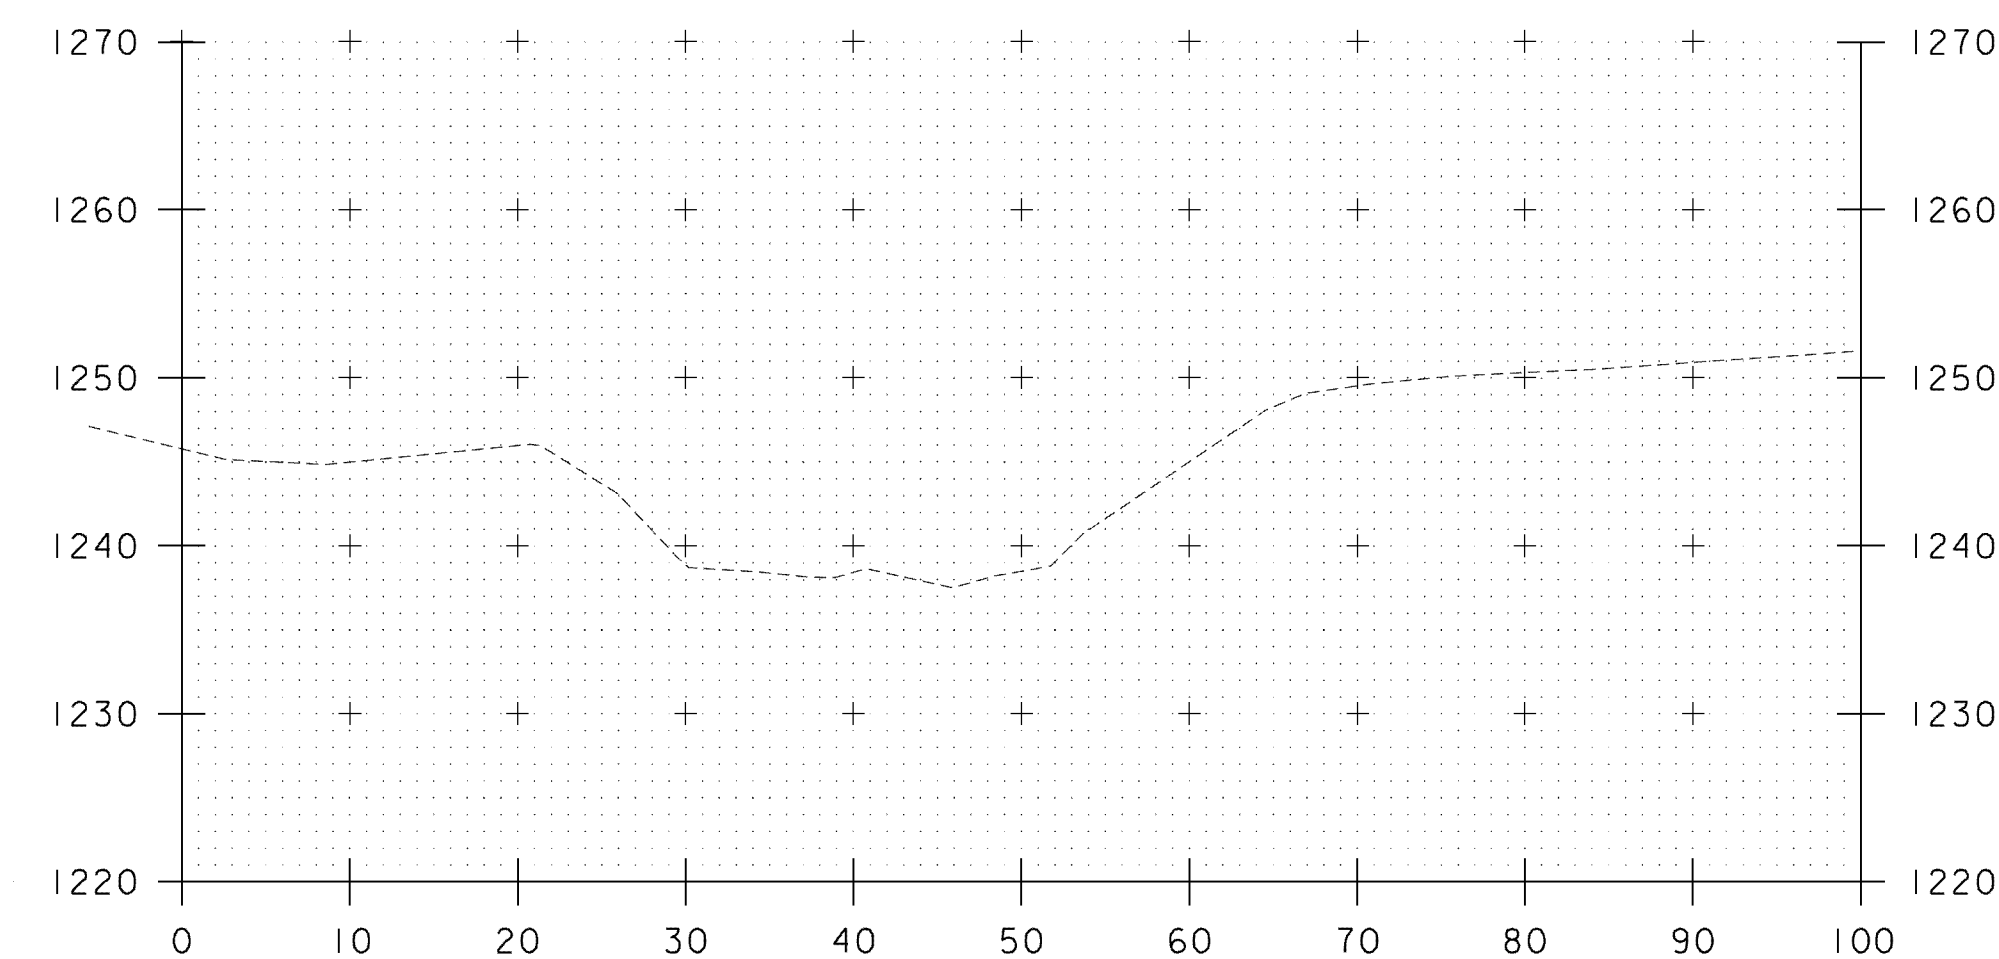

12+50

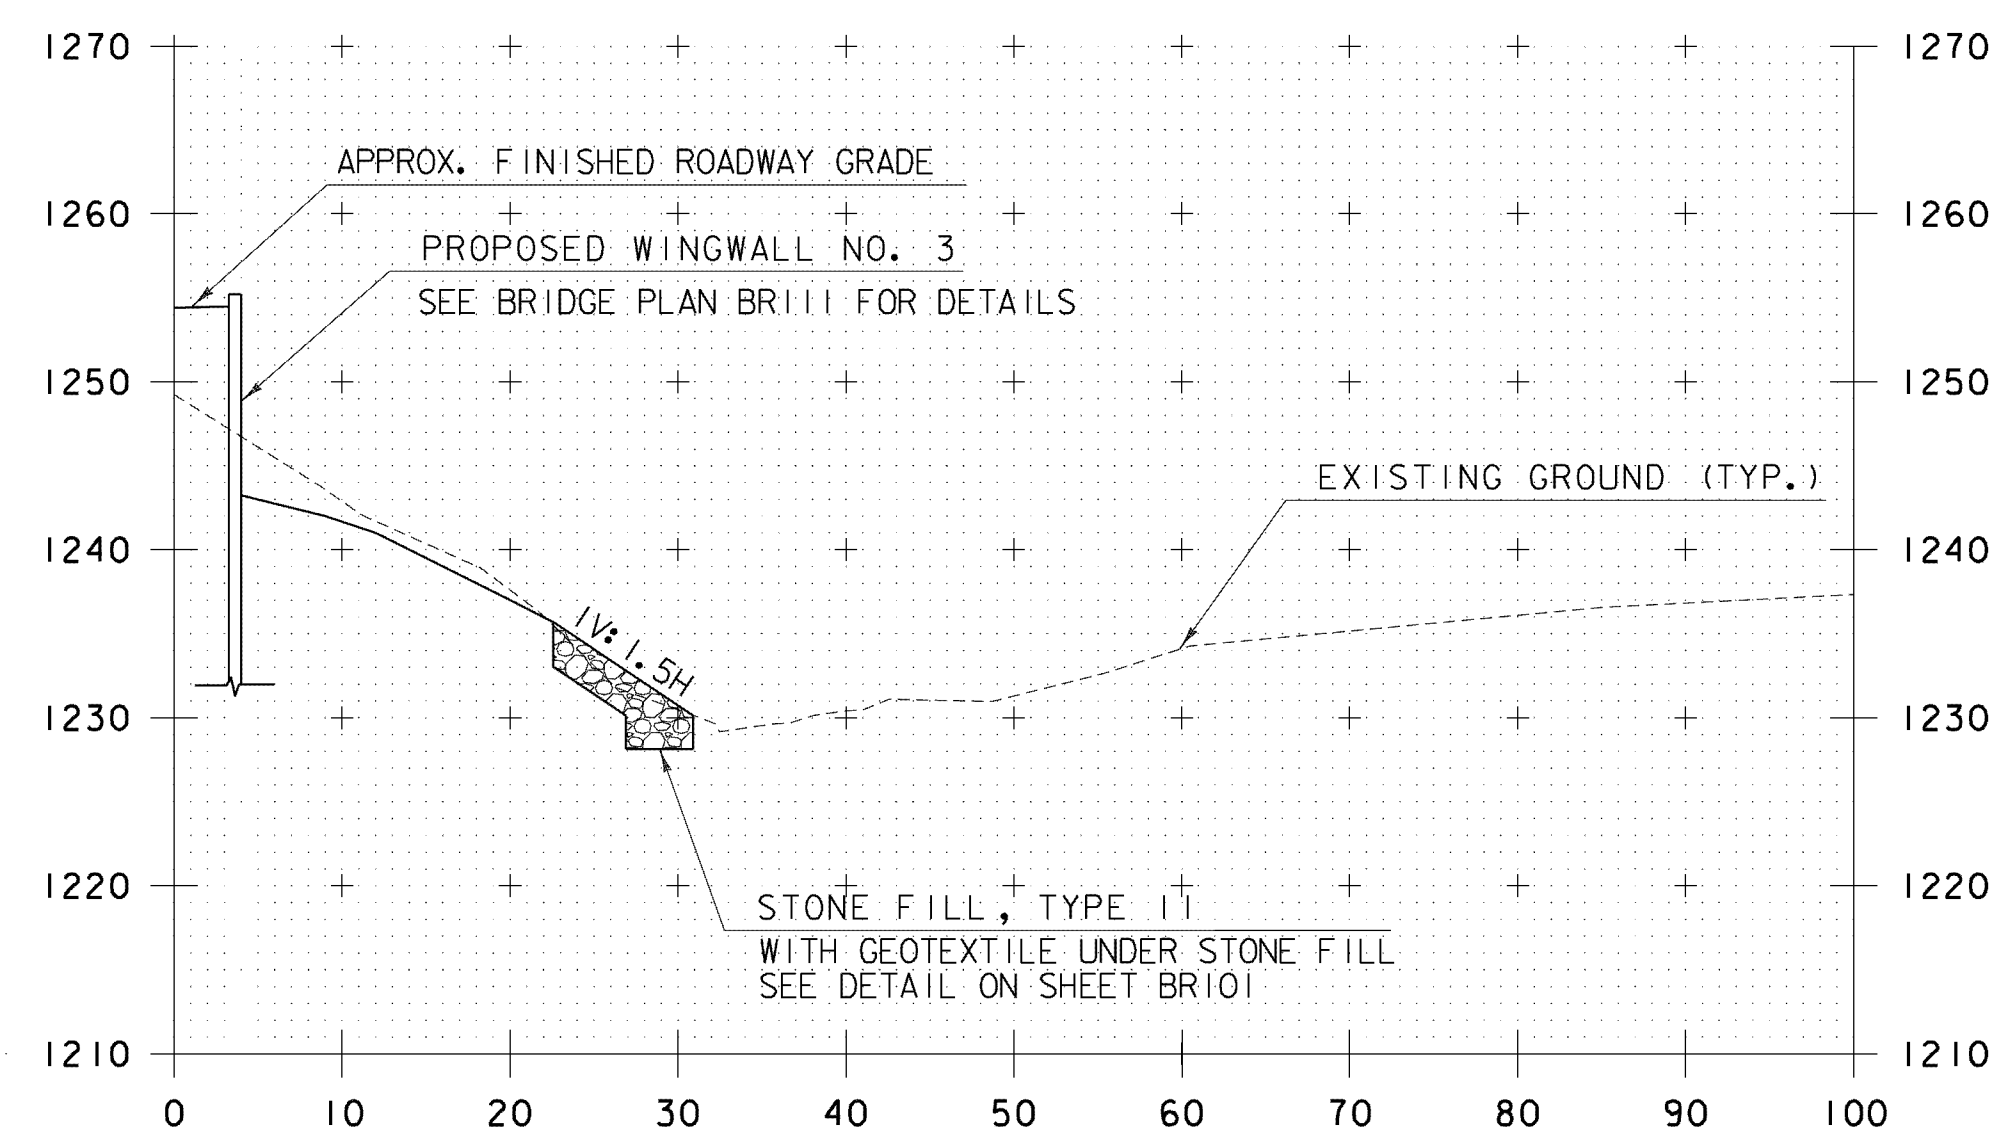

11+00

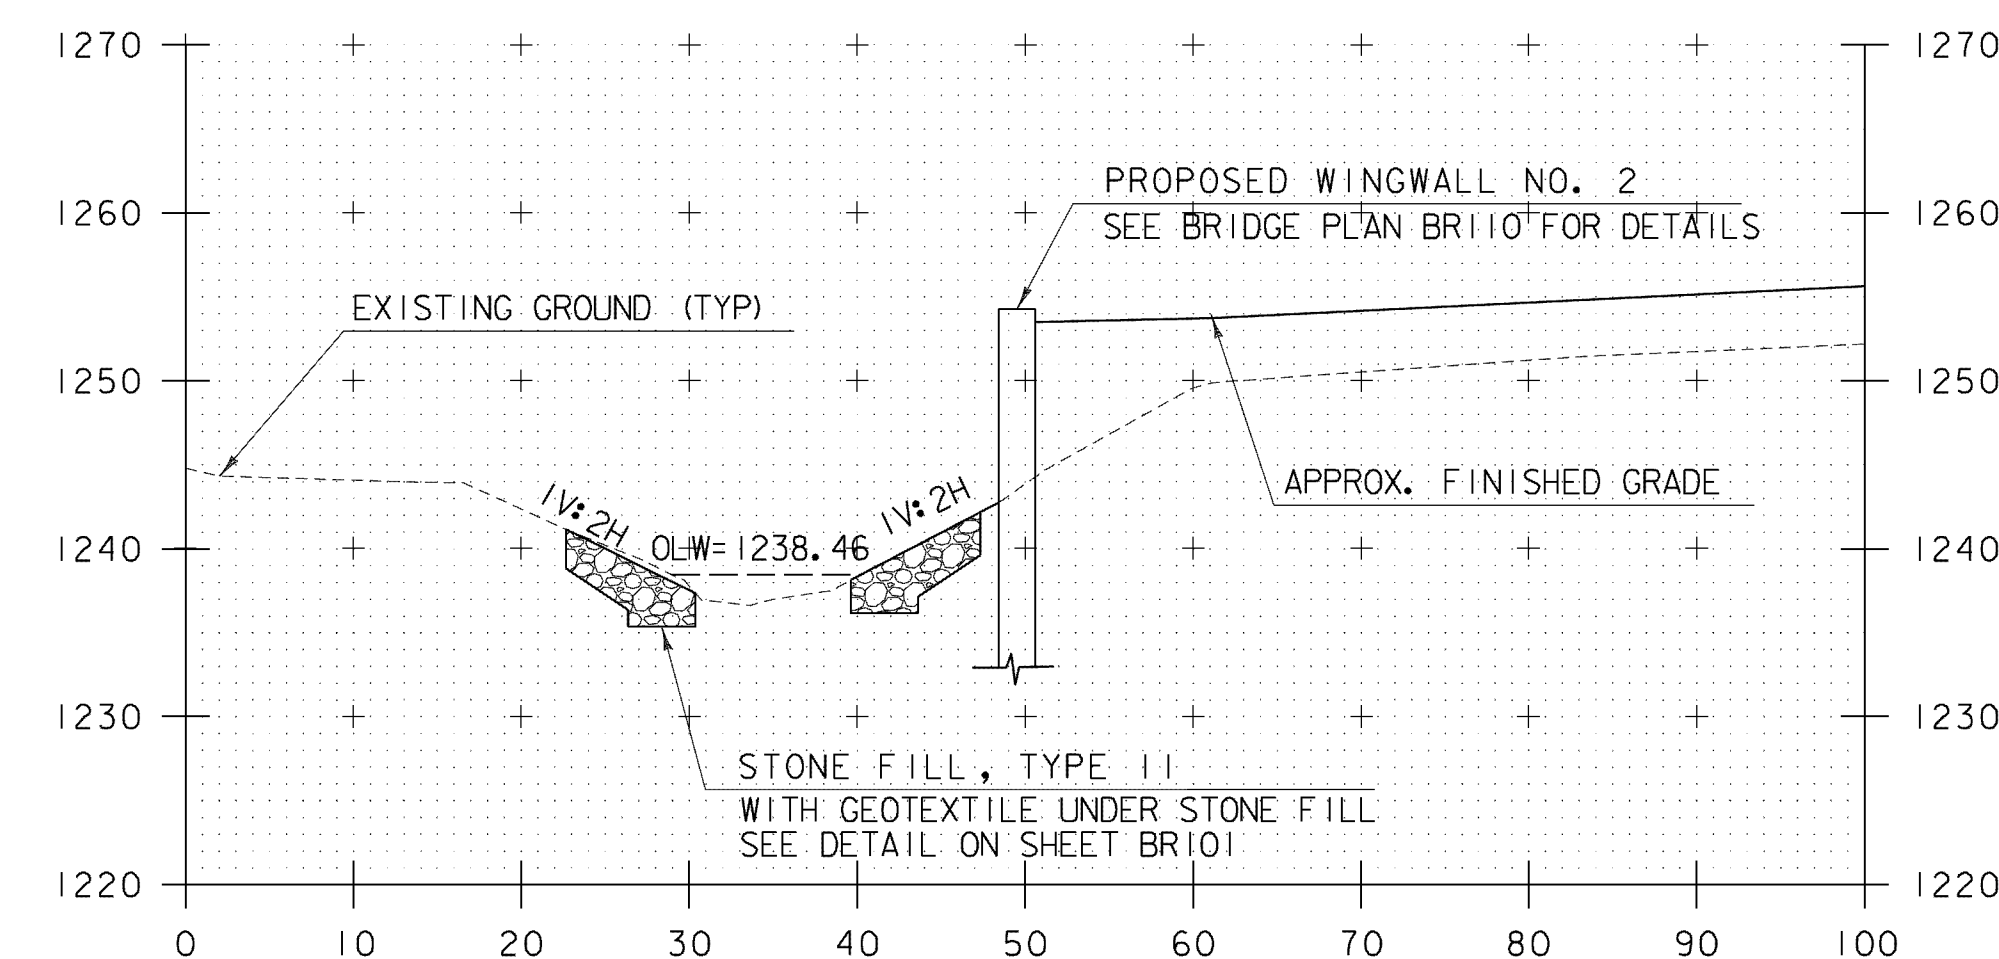

12+25

STATE OF VERMONT AGENCY OF TRANSPORTATION			
Town Of CABOT-DANVILLE		Bridge No. 85	
Highway No. U.S. ROUTE 2		Log Sta.	
		Surv. Sta. 164+27	
U.S. ROUTE 2 OVER EXISTING STREAM			
CHANNEL CROSS SECTIONS			
Designed By WCW		Drawn By AA	
Checked By ECA		Bridge Design Supervisor SMV	
Date 03/26/2010		Date 09/20/2010	
PROJECT CABOT-DANVILLE		PROJECT NO. F 028-3(26)	
I.G.C. Info.		PRINTED: 10/25/2010	
Bridge Sheet No. BR13		Sheet 13 of 250	