


SPECIAL PROVIONS (HAND-PLACED BITUMINOUS CONCRETE MATERIAL, DRIVES)
DETAILS AND QUANTITIES

STATION	POSITION	TYPE	QUANTITY (SY)
9+63	RT	GRAVEL	48.5
11+50	RT	GRAVEL	11.2
13+66	LT	GRAVEL	11.1
18+10	LT	GRAVEL	10.5
18+75	RT	GRAVEL	22.0
18+82	LT	GRAVEL	14.5
24+08	RT	GRAVEL	10.5
35+95	RT	GRAVEL	15.0
36+00	LT	GRAVEL	13.2
36+70	LT	GRAVEL	10.5
38+10	RT	GRAVEL	14.8
41+69	LT	GRAVEL	30.2
43+04	RT	GRAVEL	13.1
43+93	RT	GRAVEL	11.1
45+19	LT	GRAVEL	14.1
47+45	LT	GRAVEL	17.7
49+17	RT	GRAVEL	10.9

STATION	POSITION	TYPE	QUANTITY (SY)
49+66	LT	GRAVEL	19.5
55+06	RT	GRAVEL	12.3
56+10	LT	GRAVEL	14.5
60+16	LT	GRAVEL	15.8
65+81	RT	GRAVEL	19.4
66+70	LT	GRAVEL	21.2
68+67	RT	GRAVEL	19.4
87+34	LT	GRAVEL	11.8
92+57	RT	GRAVEL	17.5
108+92	LT	GRAVEL	22.9
117+12	RT	PAVED	63.6
118+33	LT	GRAVEL	10.2
120+17	LT	GRAVEL	12.8
129+90	RT	GRAVEL	8.6
132+25	RT	GRAVEL	14.1
134+31	RT	GRAVEL	9.1
141+86	RT	GRAVEL	25.3

STATION	POSITION	TYPE	QUANTITY (SY)
153+54	RT	GRAVEL	17.7
154+91	LT	GRAVEL	28.9
157+25	RT	GRAVEL	11.3
163+72	LT	GRAVEL	51.3
		SUBTOTAL	706.3
		ROUNDING (NEXT 10)	3.7
		TOTAL	710.0

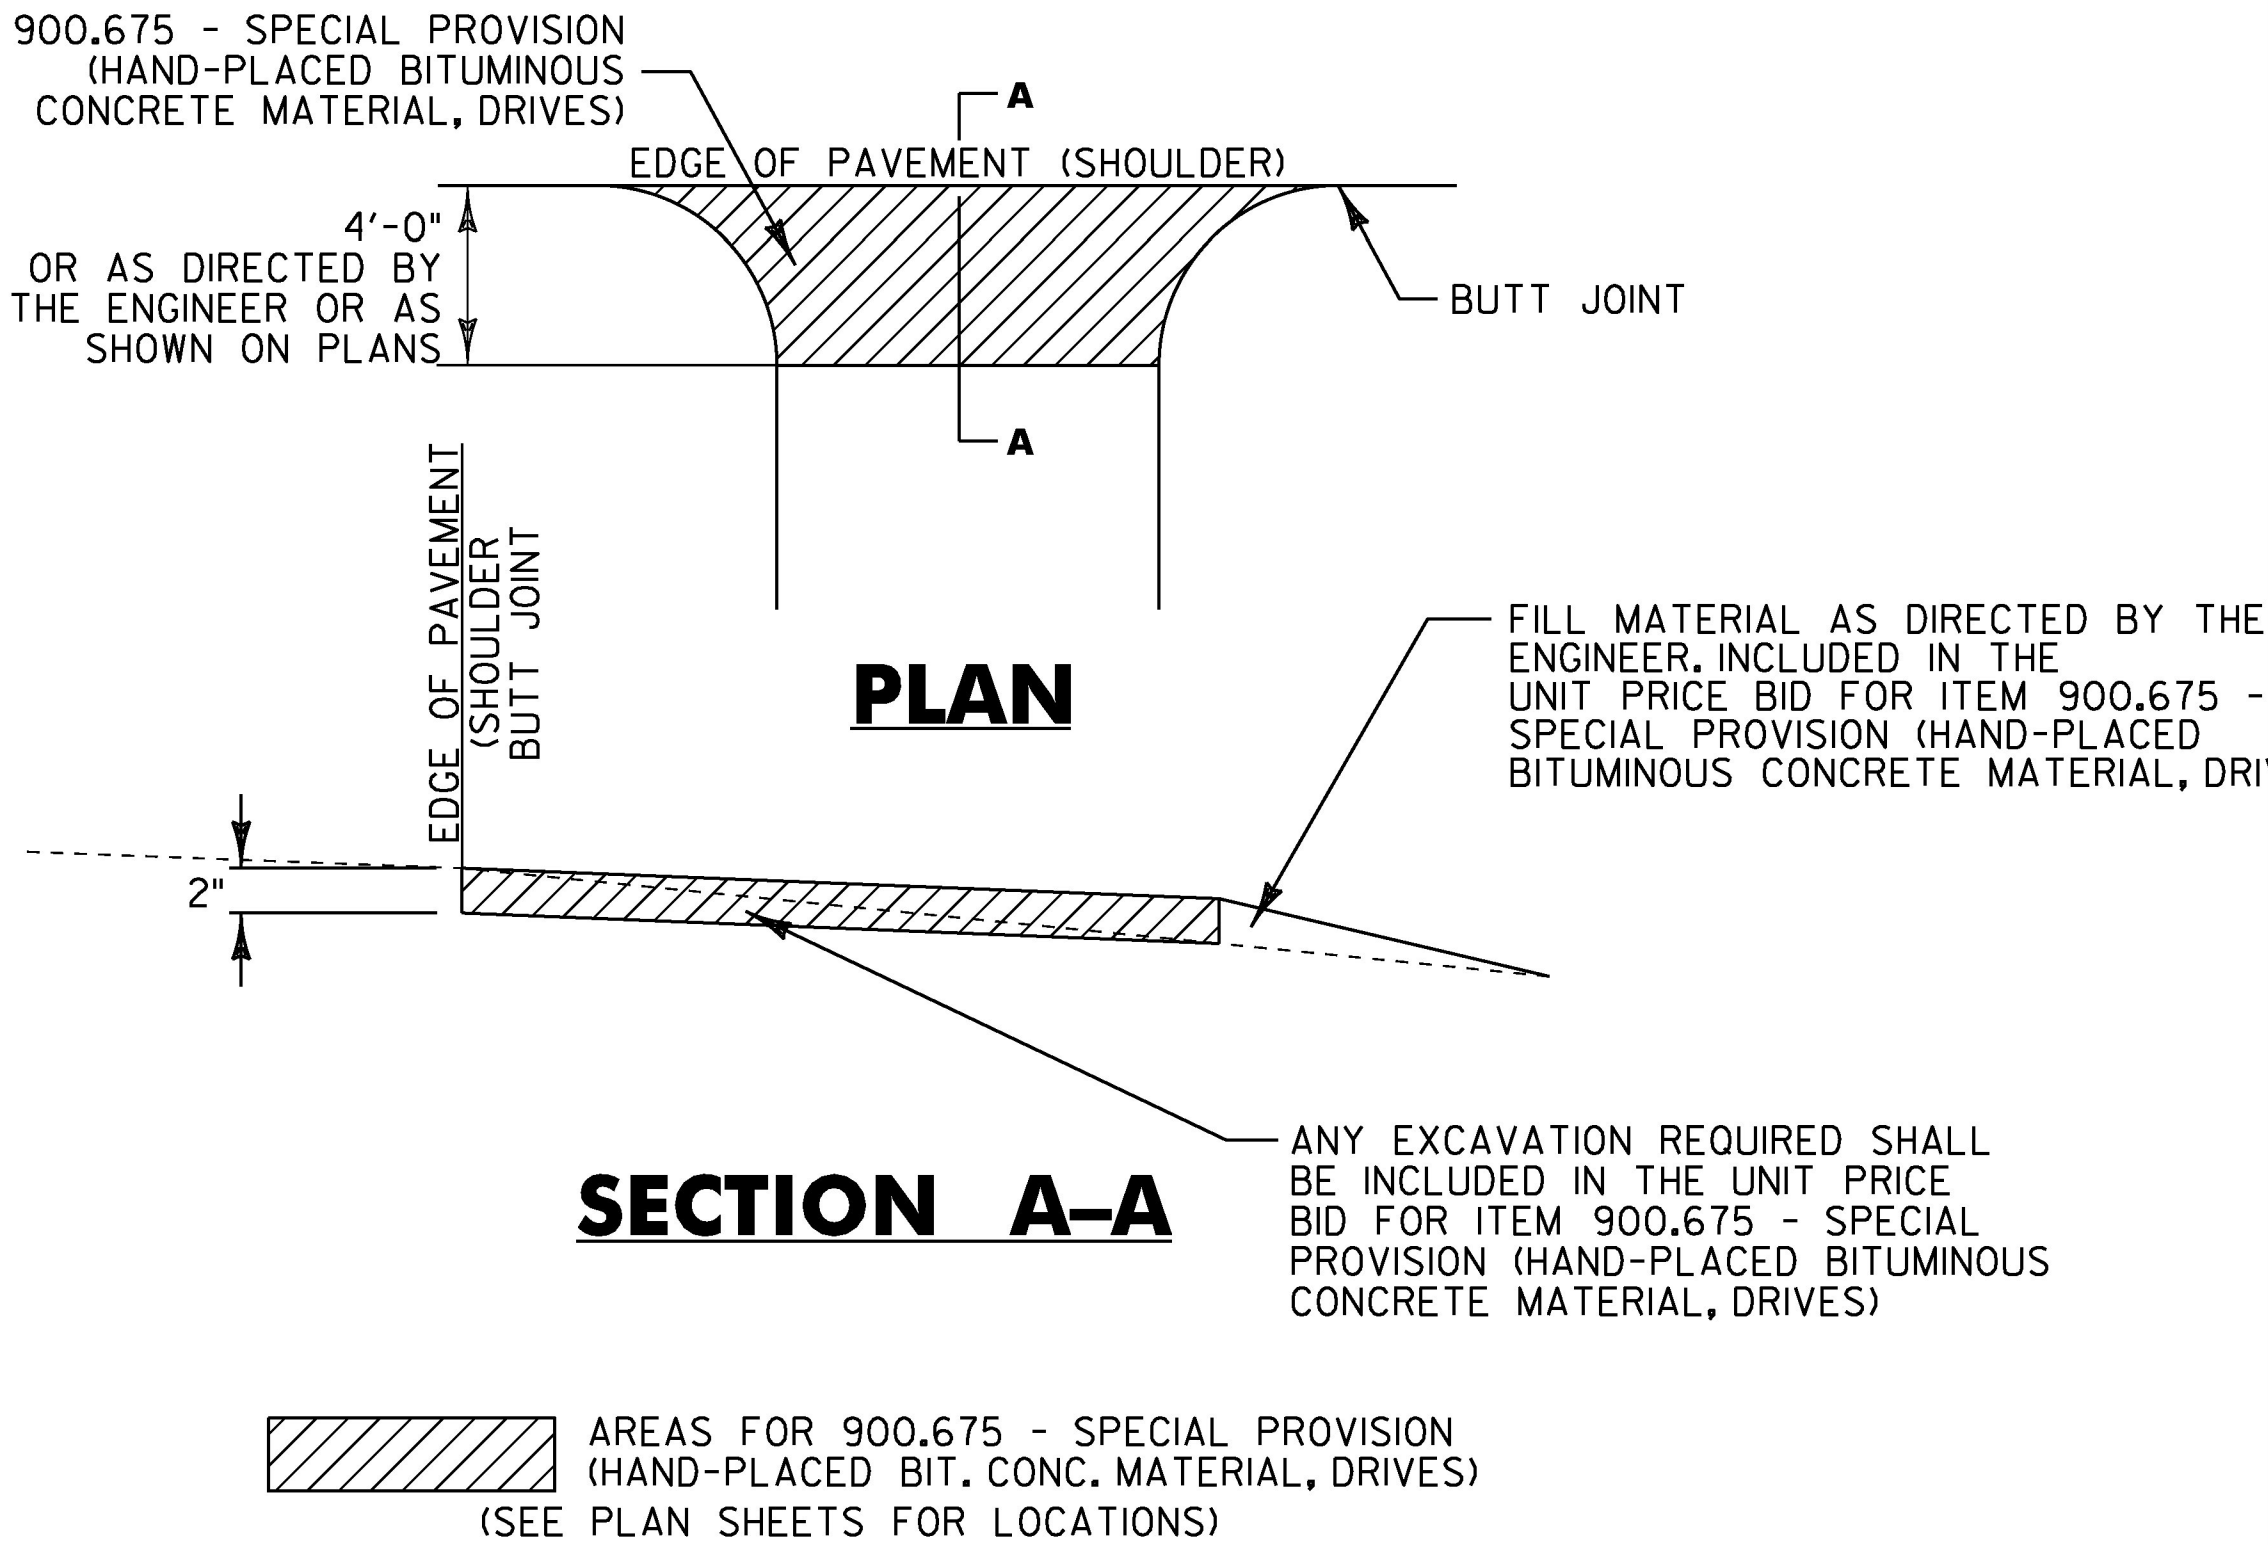

ITEM NO. 900.675 – SPECIAL PROVISION (HAND-PLACED BITUMINOUS CONCRETE MATERIAL, DRIVES)

NOT TO SCALE

PROJECT NAME:	CHARLOTTE
PROJECT NUMBER:	F EGC 019-4(20)
FILE NAME: d78d062_typ.dgn	PLOT DATE: 15-MAR-2016
PROJECT LEADER: K. UPMAL	DRAWN BY: B. KIPP
DESIGNED BY: B. KIPP	CHECKED BY: MJG
HANDWORK FOR DRIVES DETAIL SHEET	SHEET 9 OF 499