



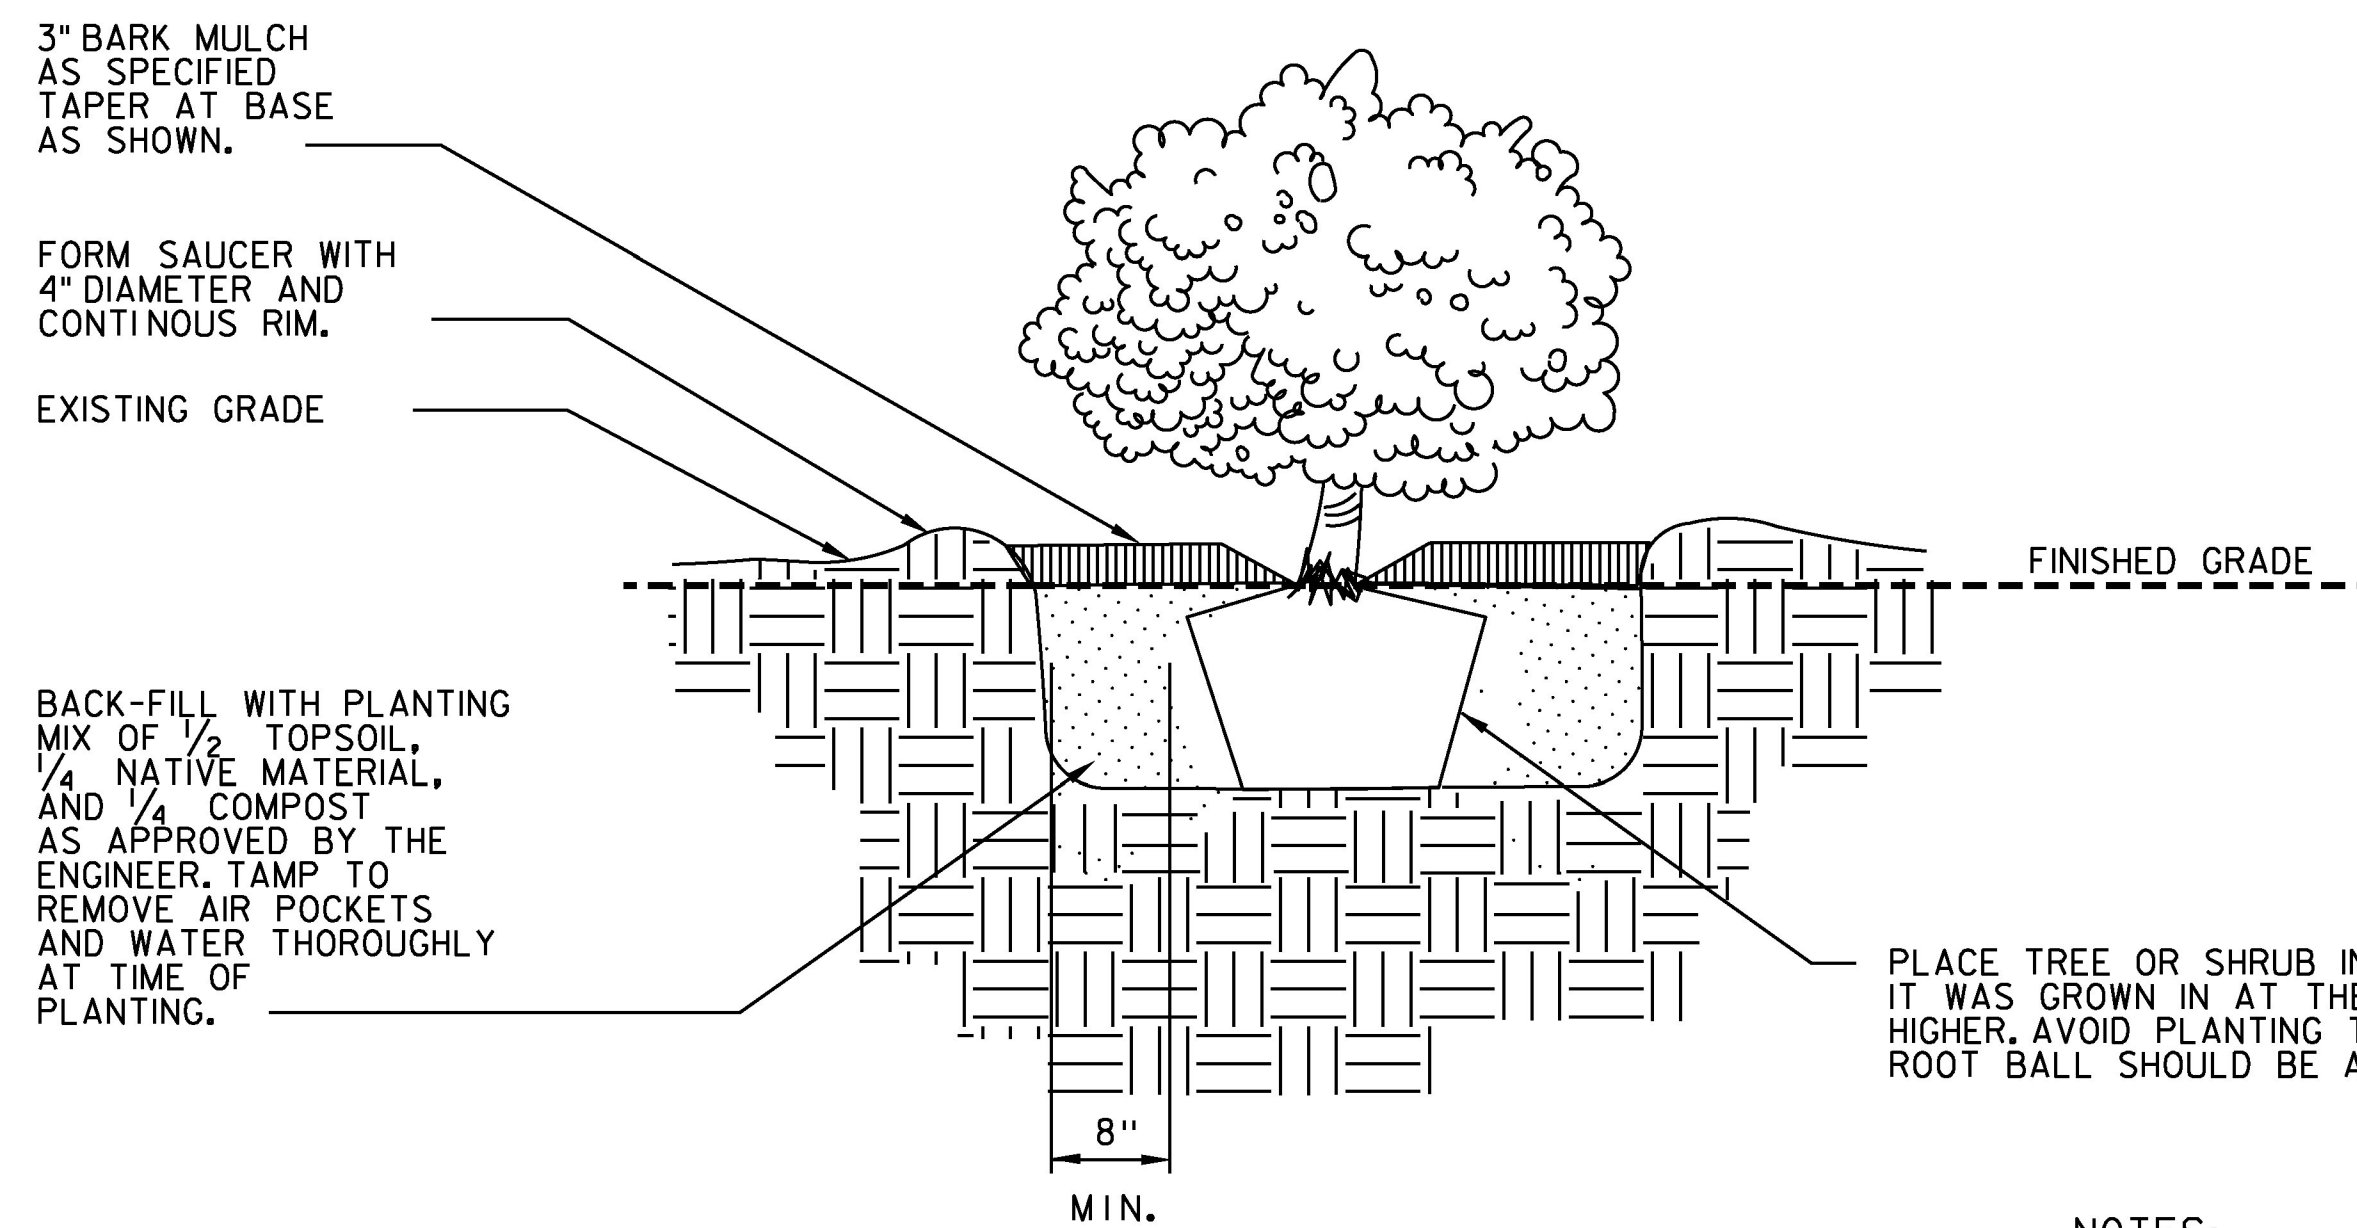


SHRUB PLANTING DETAIL  
NOT TO SCALE

NOTES:

1. ALL SHRUBS ARE TO RECEIVE A MINIMUM OF FIVE GALLONS AT EACH WATERING, TWICE WEEKLY, DURING THE ESTABLISHMENT PERIOD.
2. THE ESTABLISHMENT PERIOD WILL BE ONE YEAR.

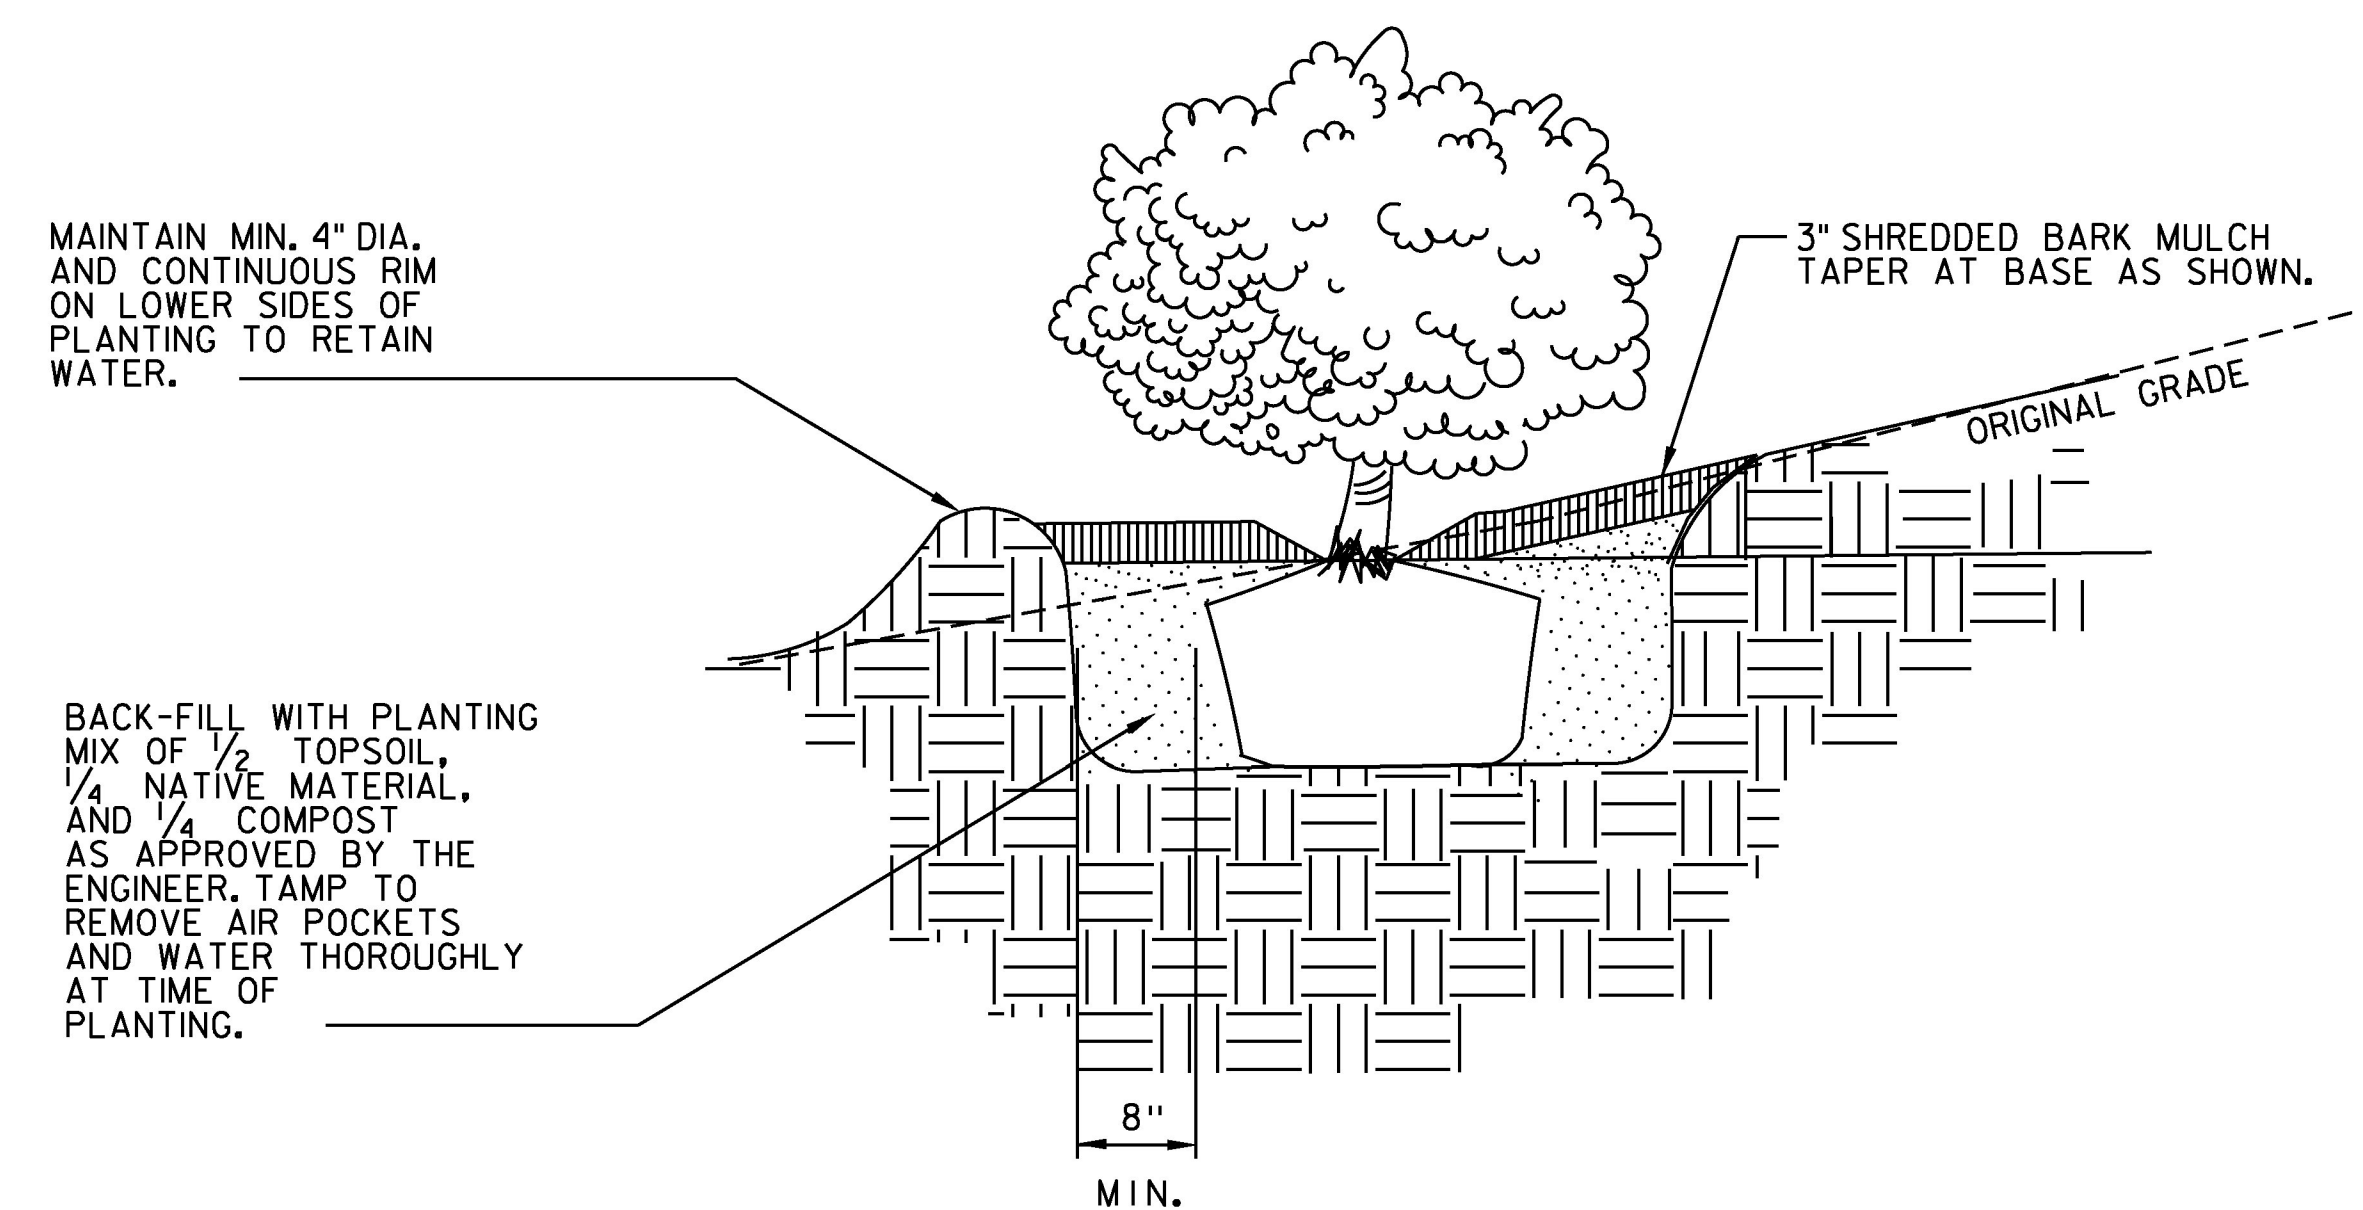

SHRUB PLANTING ON SLOPES DETAIL  
NOT TO SCALE

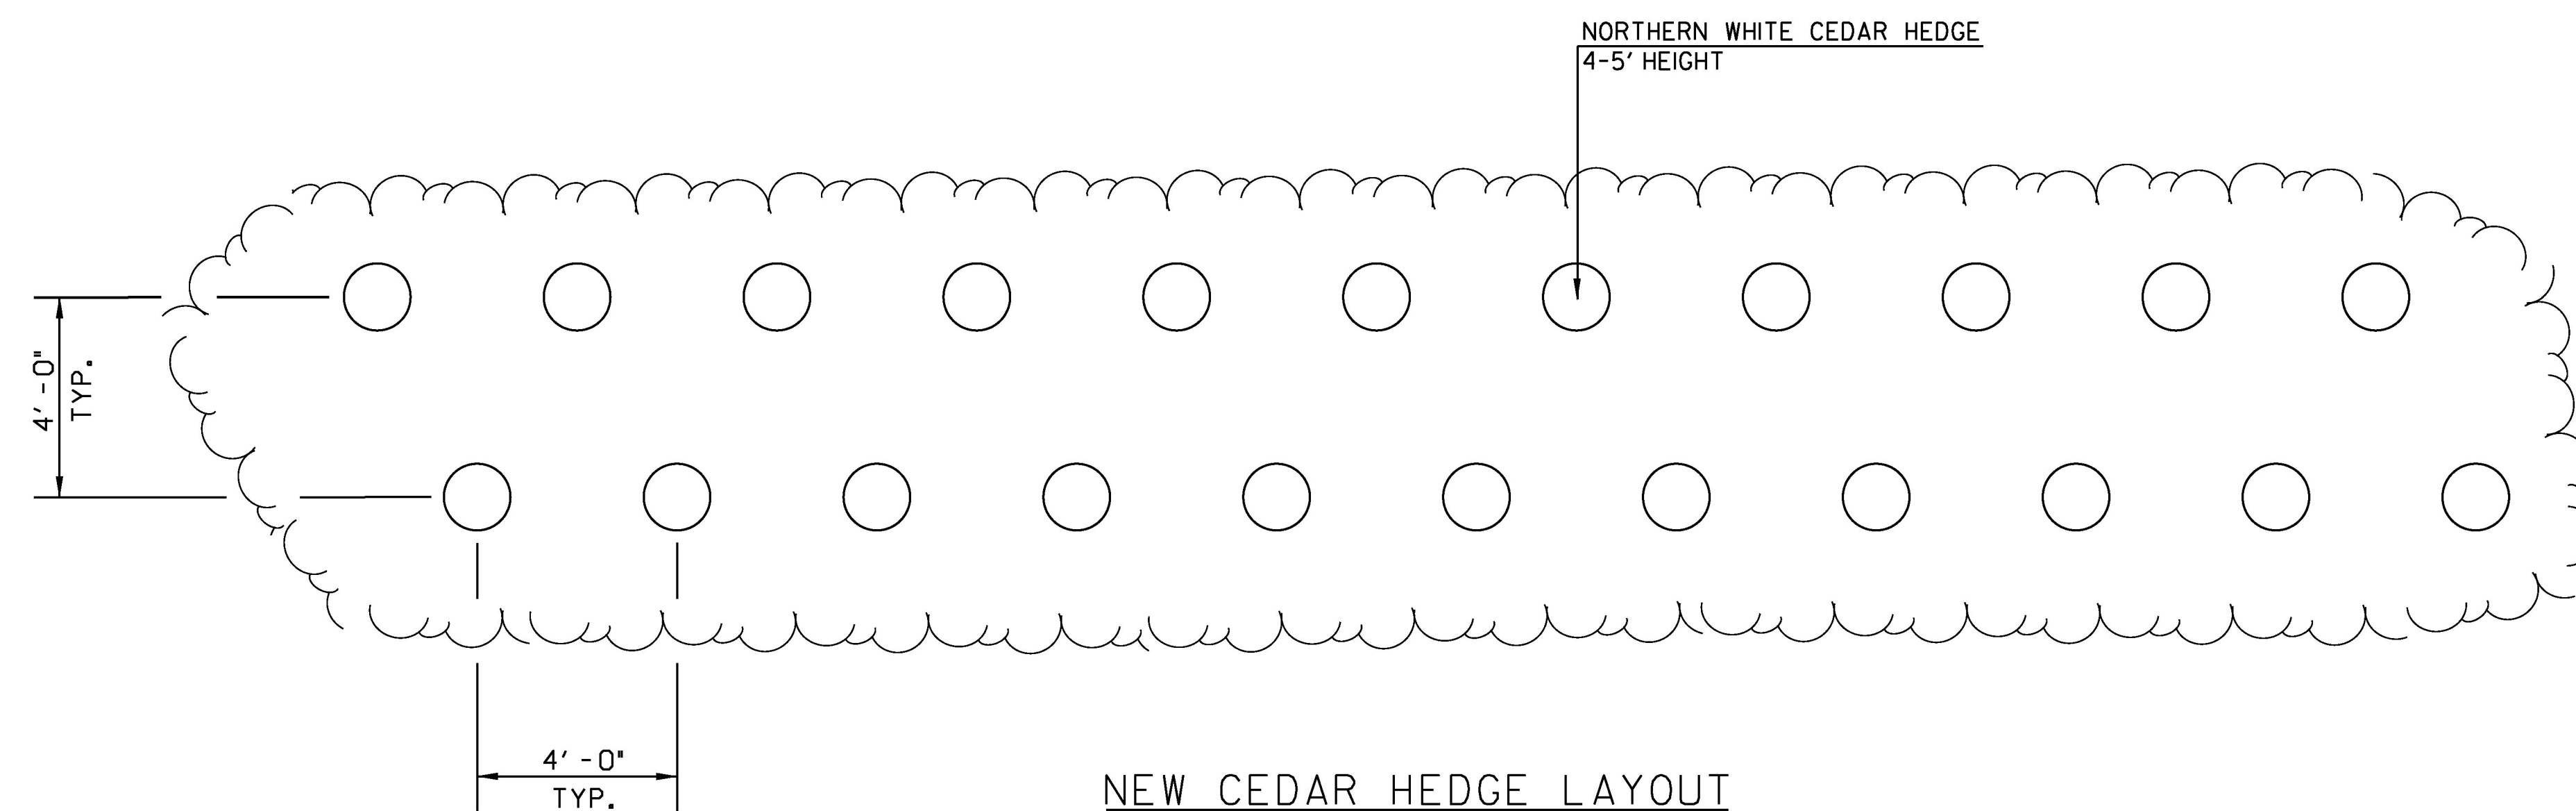

NEW CEDAR HEDGE LAYOUT

STA 120+00 - 124+00 RT  
NOT TO SCALE

NOTES:

1. PLANT TWO ROWS IN AN ALTERNATING PATTERN AT THIS LOCATION. TOTAL QUANTITY EQUALS 200 SHRUBS.
2. ENTIRE NEW HEDGE SHALL BE PLANTED OUTSIDE THE R. O. W. OR AS SHOWN ON THE PLANS.
3. PATTERN CONTINUES AS SHOWN FROM STA 120+00 - 124+00 RT.

PROJECT NAME: CHARLOTTE

PROJECT NUMBER: F EGC 019-4(20)

FILE NAME: d78d062\_landscape\_details.dgn PLOT DATE: 15-MAR-2016

PROJECT LEADER: K. UPMAL

DRAWN BY: C. LEACH

DESIGNED BY: C. LEACH

CHECKED BY: J. FLOOD

LANDSCAPE DETAIL SHEET 1

SHEET 178 OF 499