




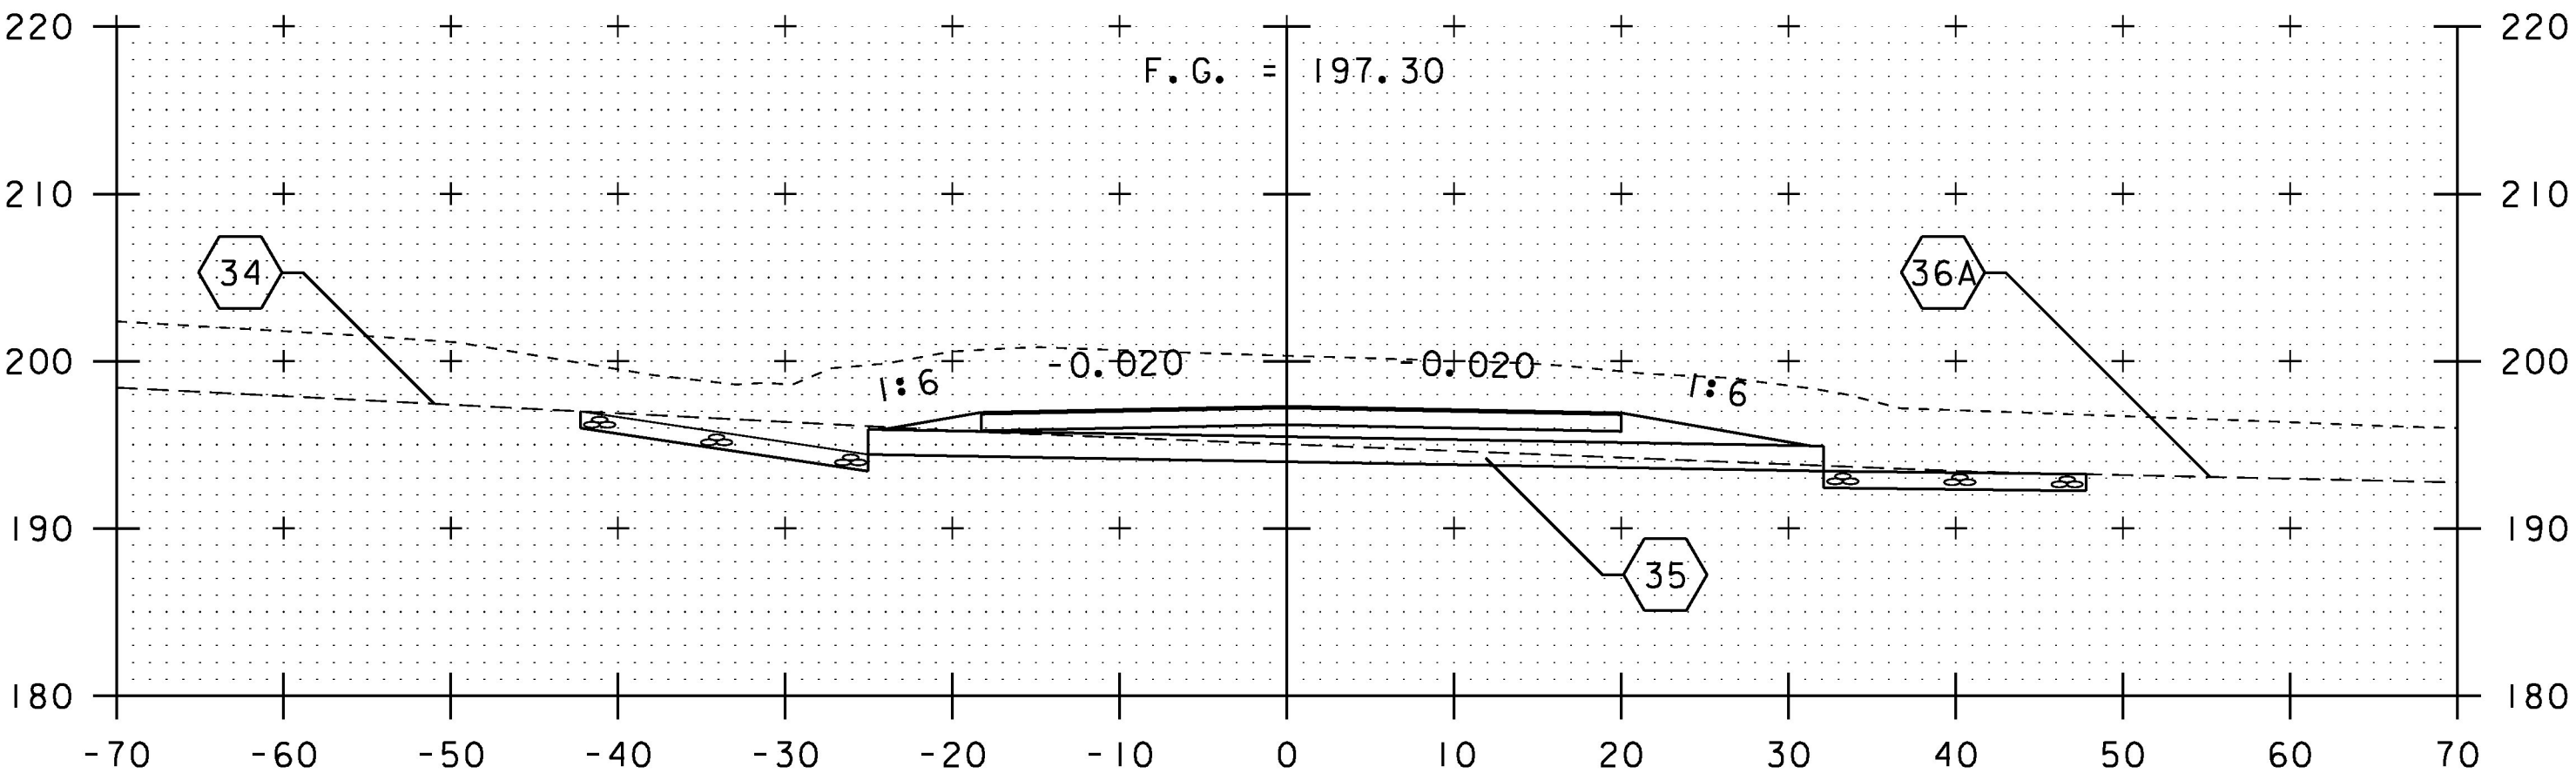


300+28

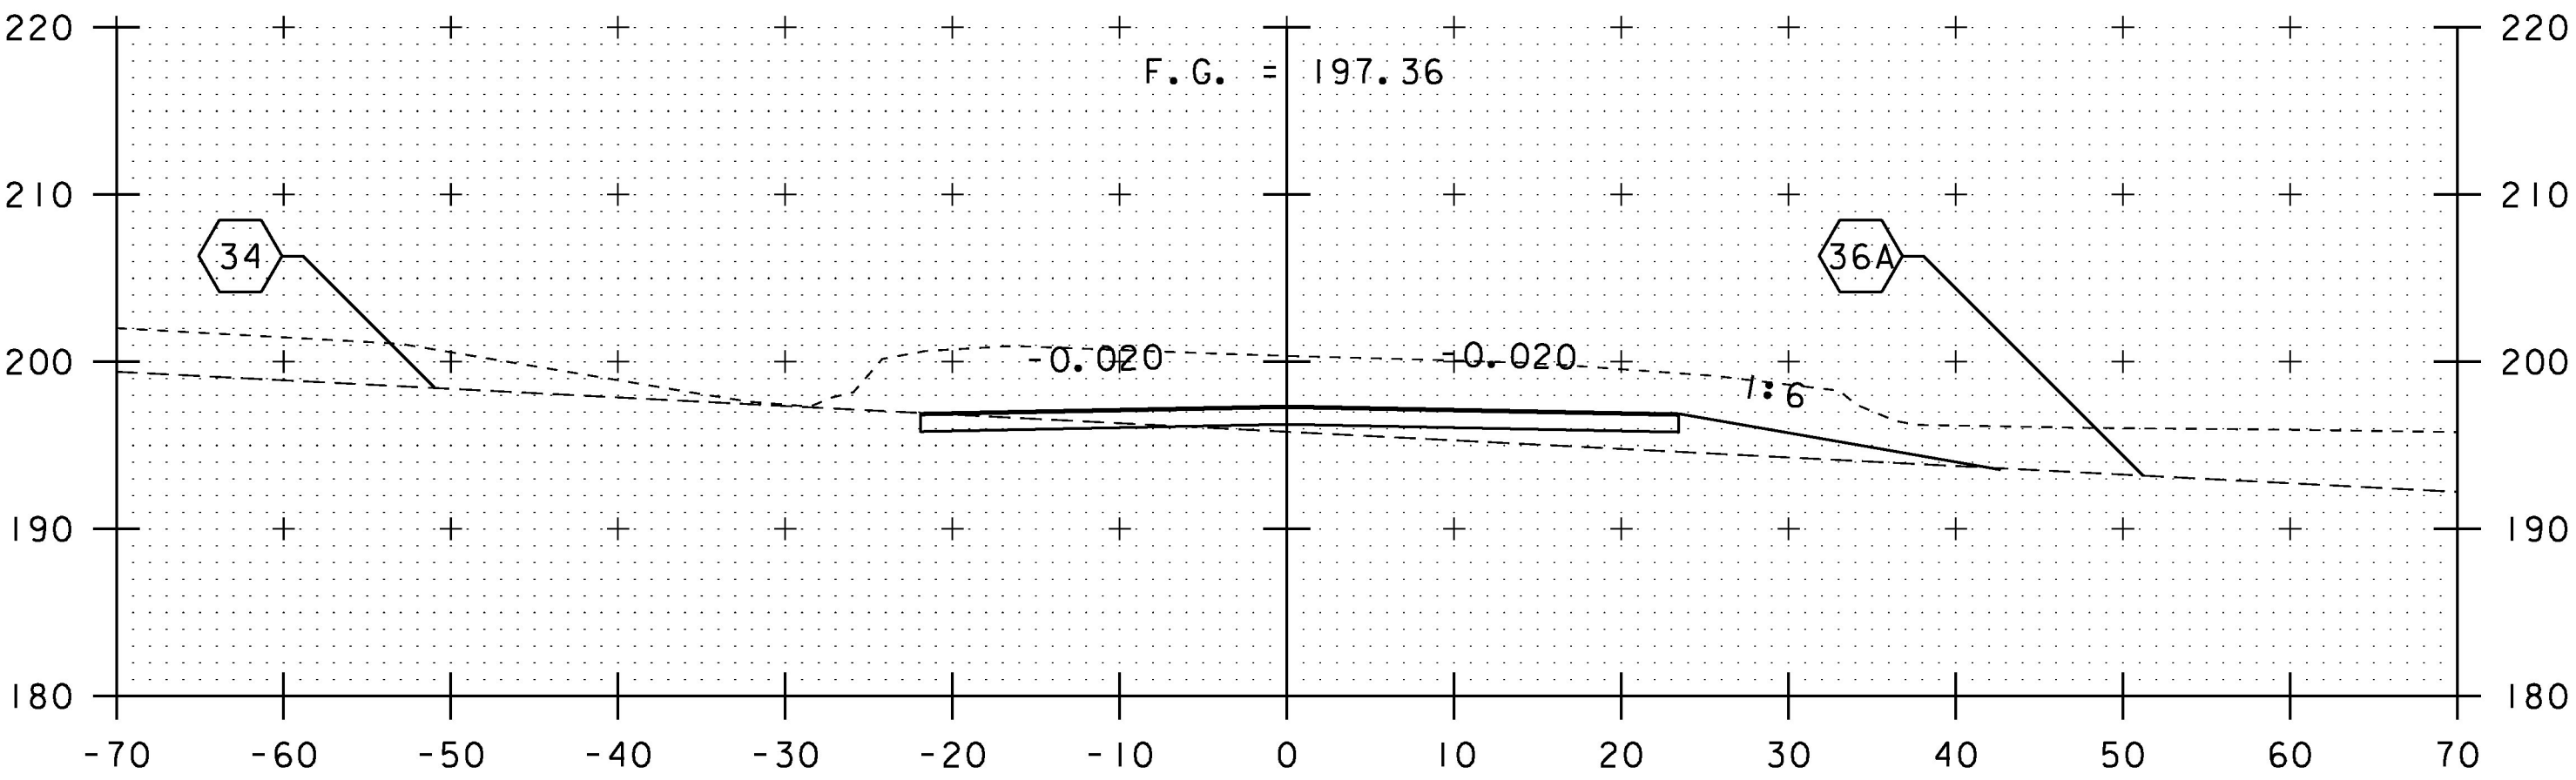


300+25

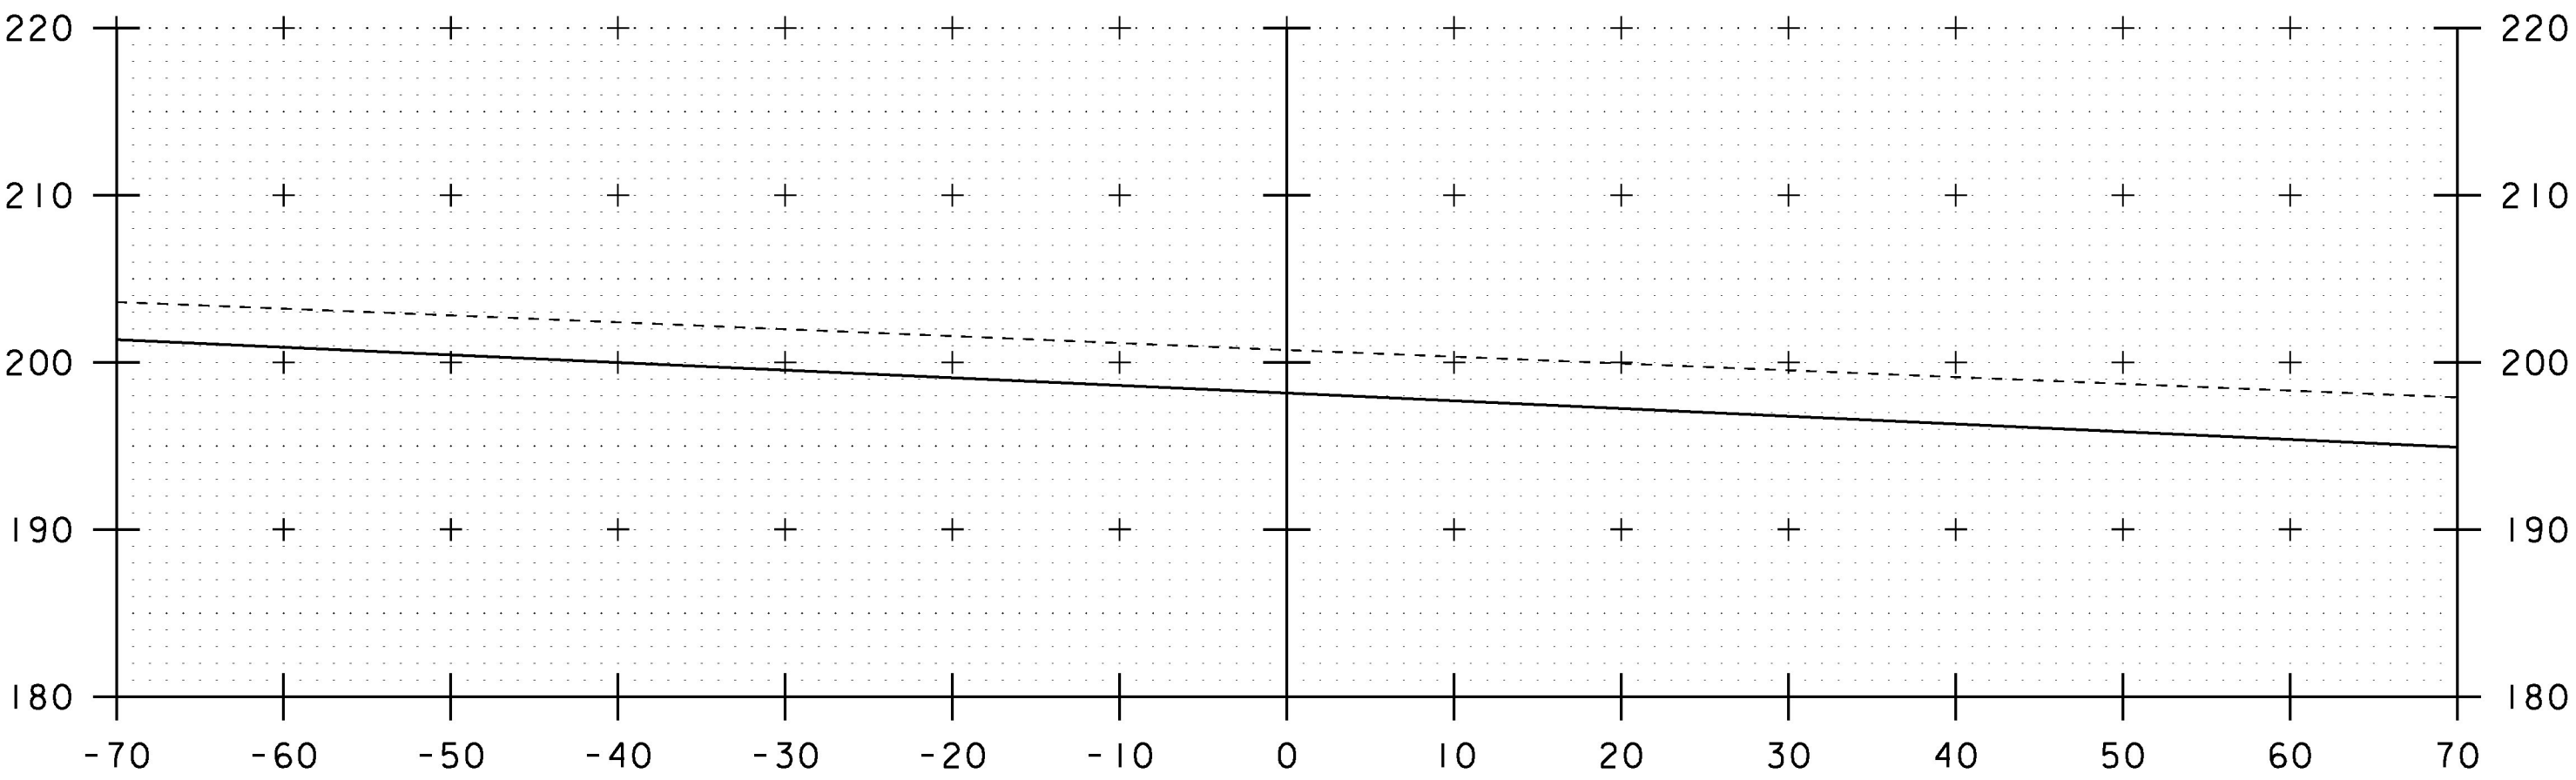


300+00

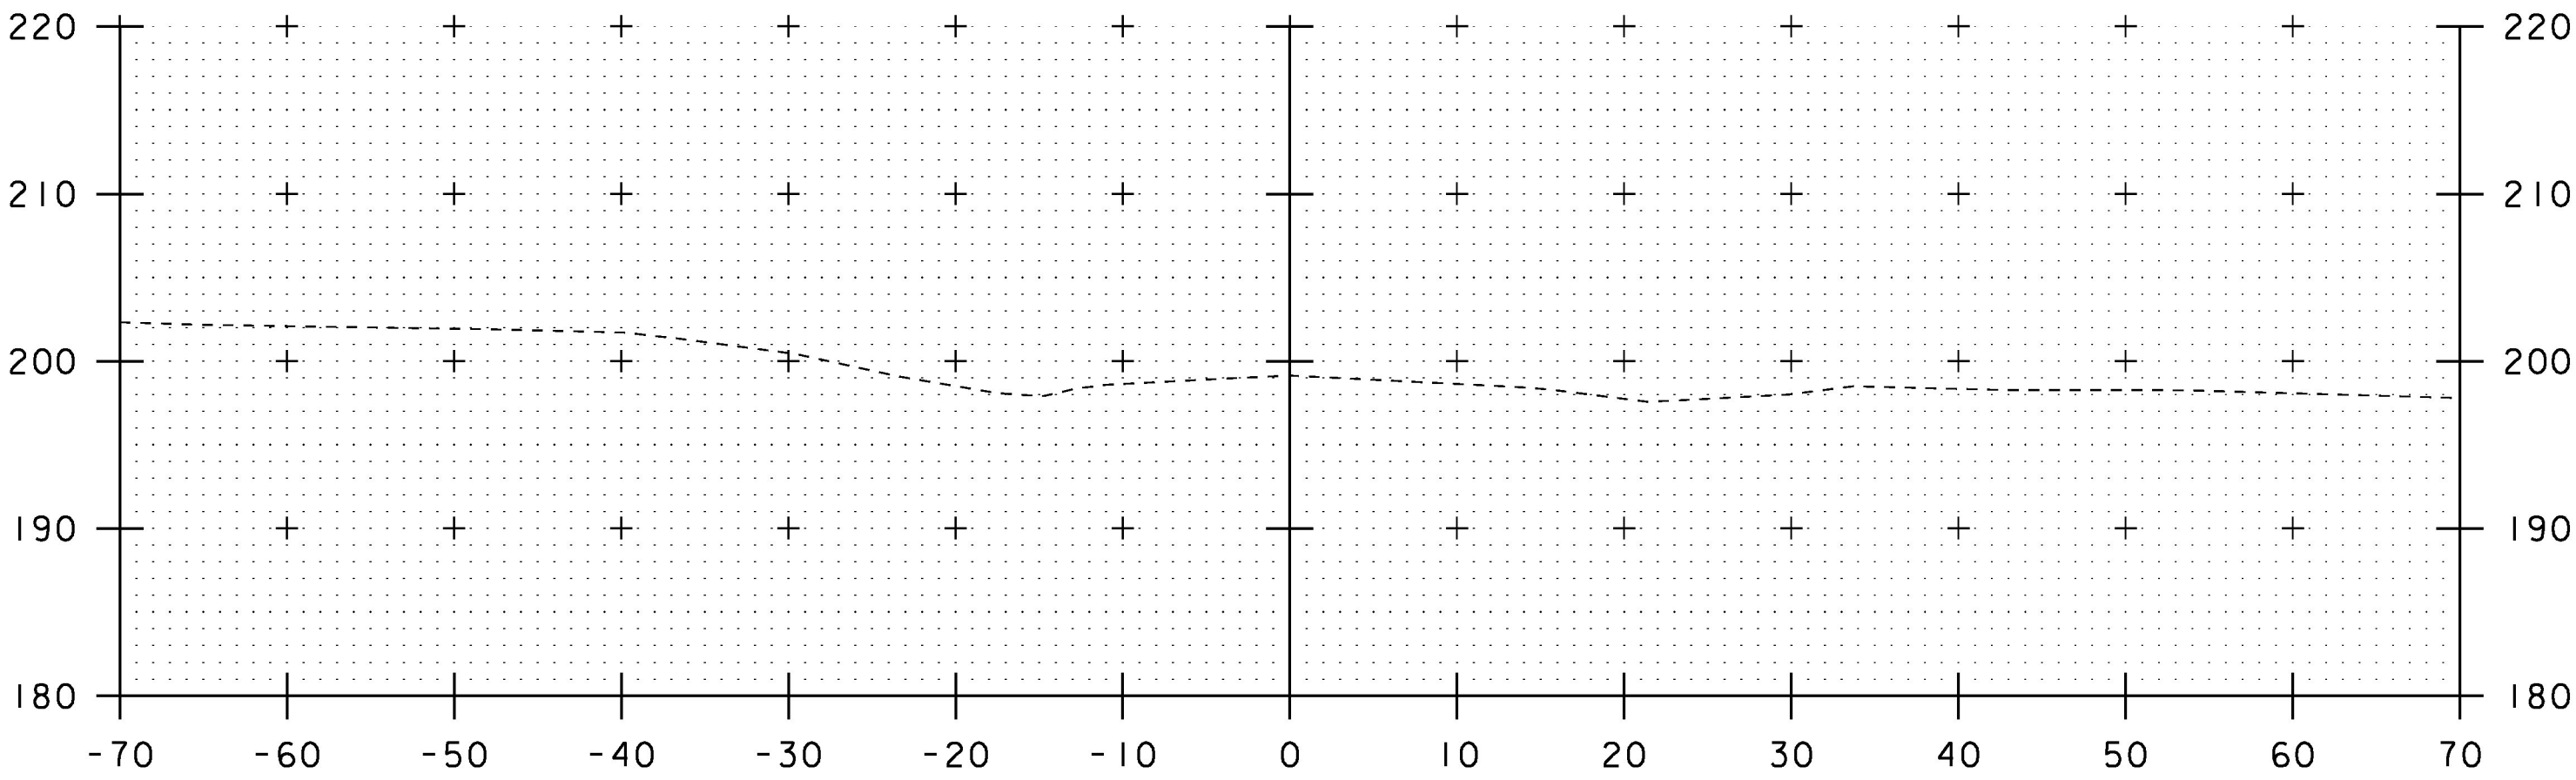

301+00

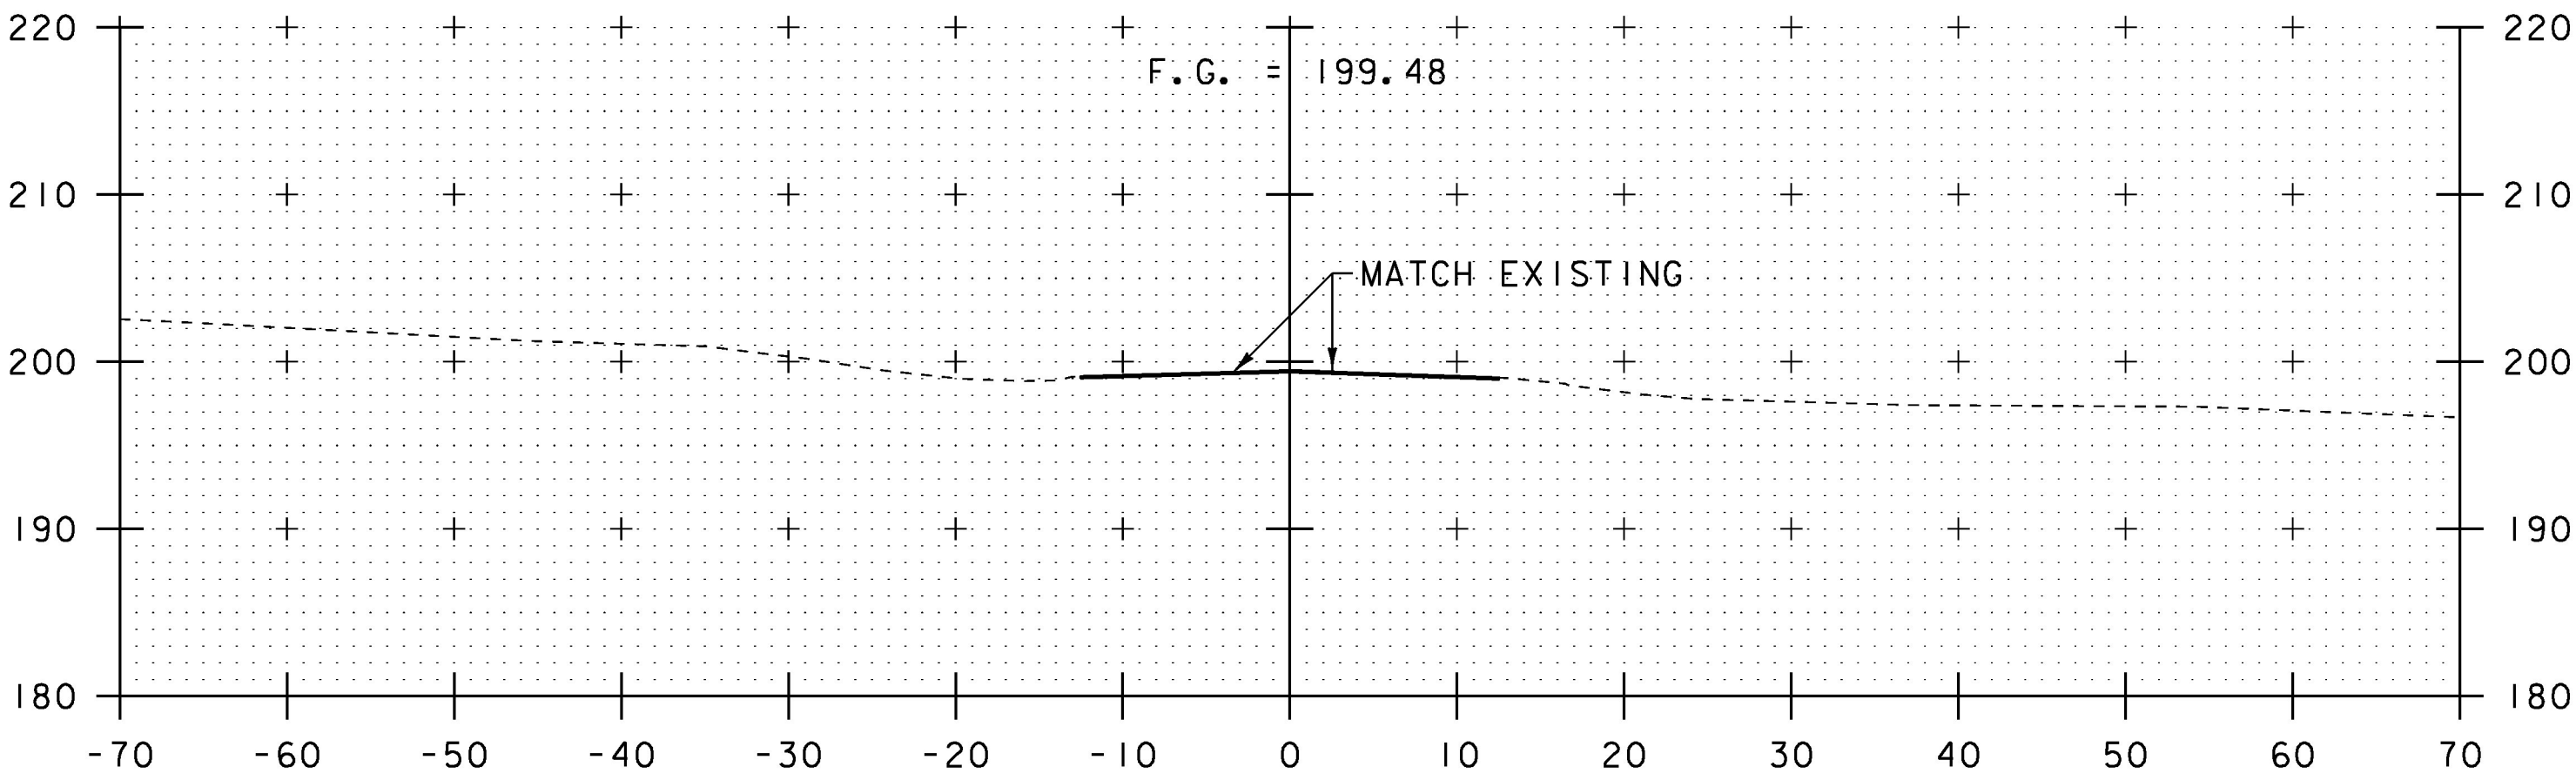

300+75

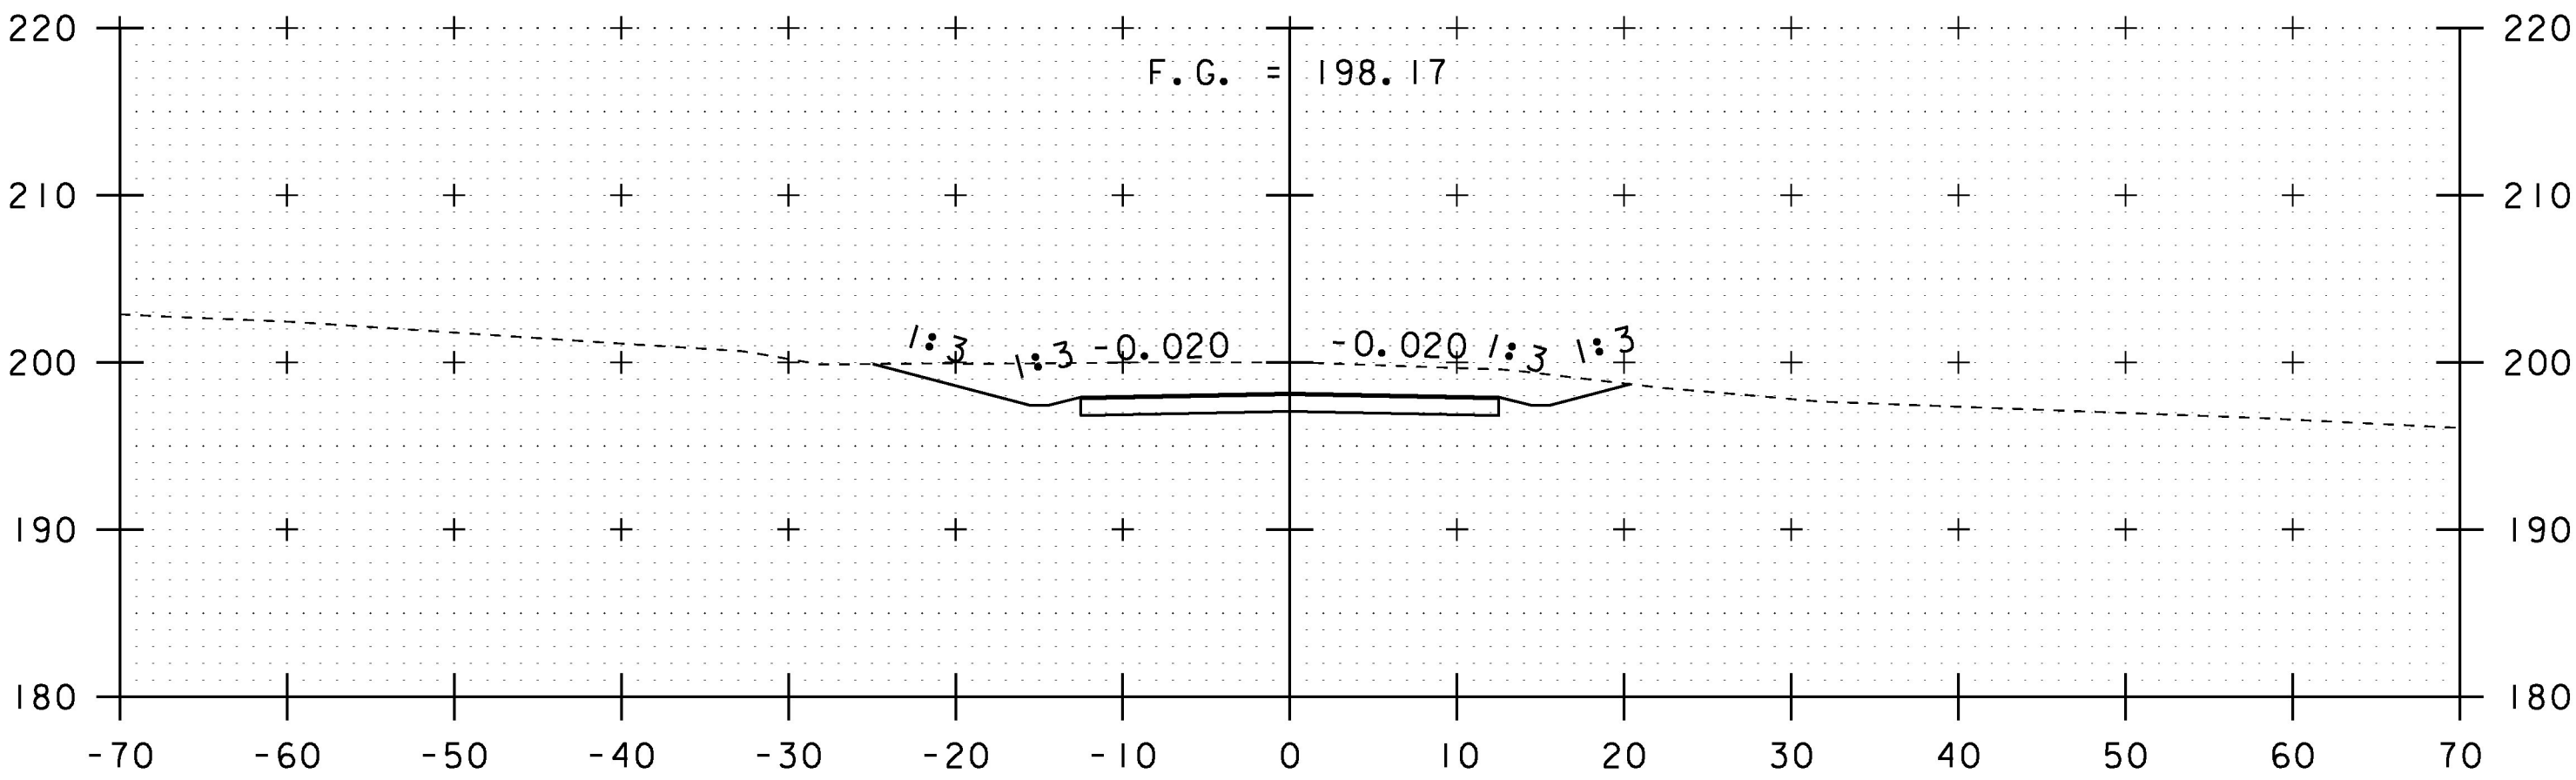

300+50

STA. 300+00 TO STA. 301+00

PROJECT NAME:	CHARLOTTE
PROJECT NUMBER:	F EGC 019-4(20)
FILE NAME: d78d062_xs.dgn	PLOT DATE: 15-MAR-2016
PROJECT LEADER: K. UPMAL	DRAWN BY: B. KIPP
DESIGNED BY: B. KIPP	CHECKED BY: C. LEACH
HIGBEE RD CROSS SECTIONS I	SHEET 372 OF 499