




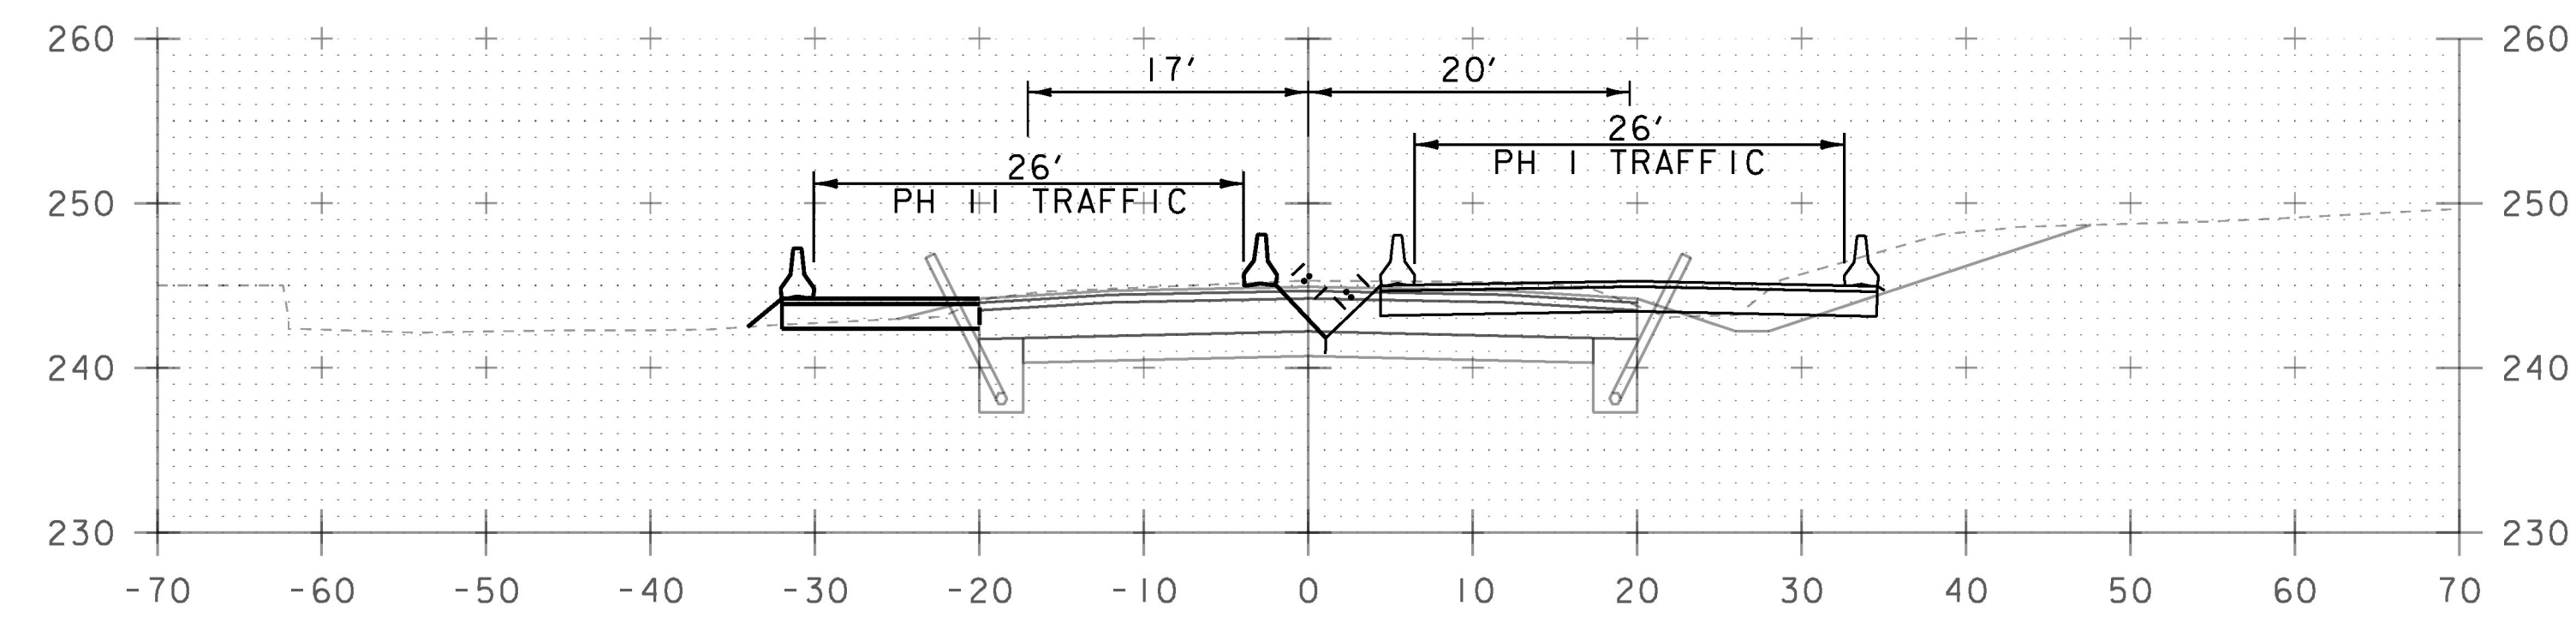


61+50

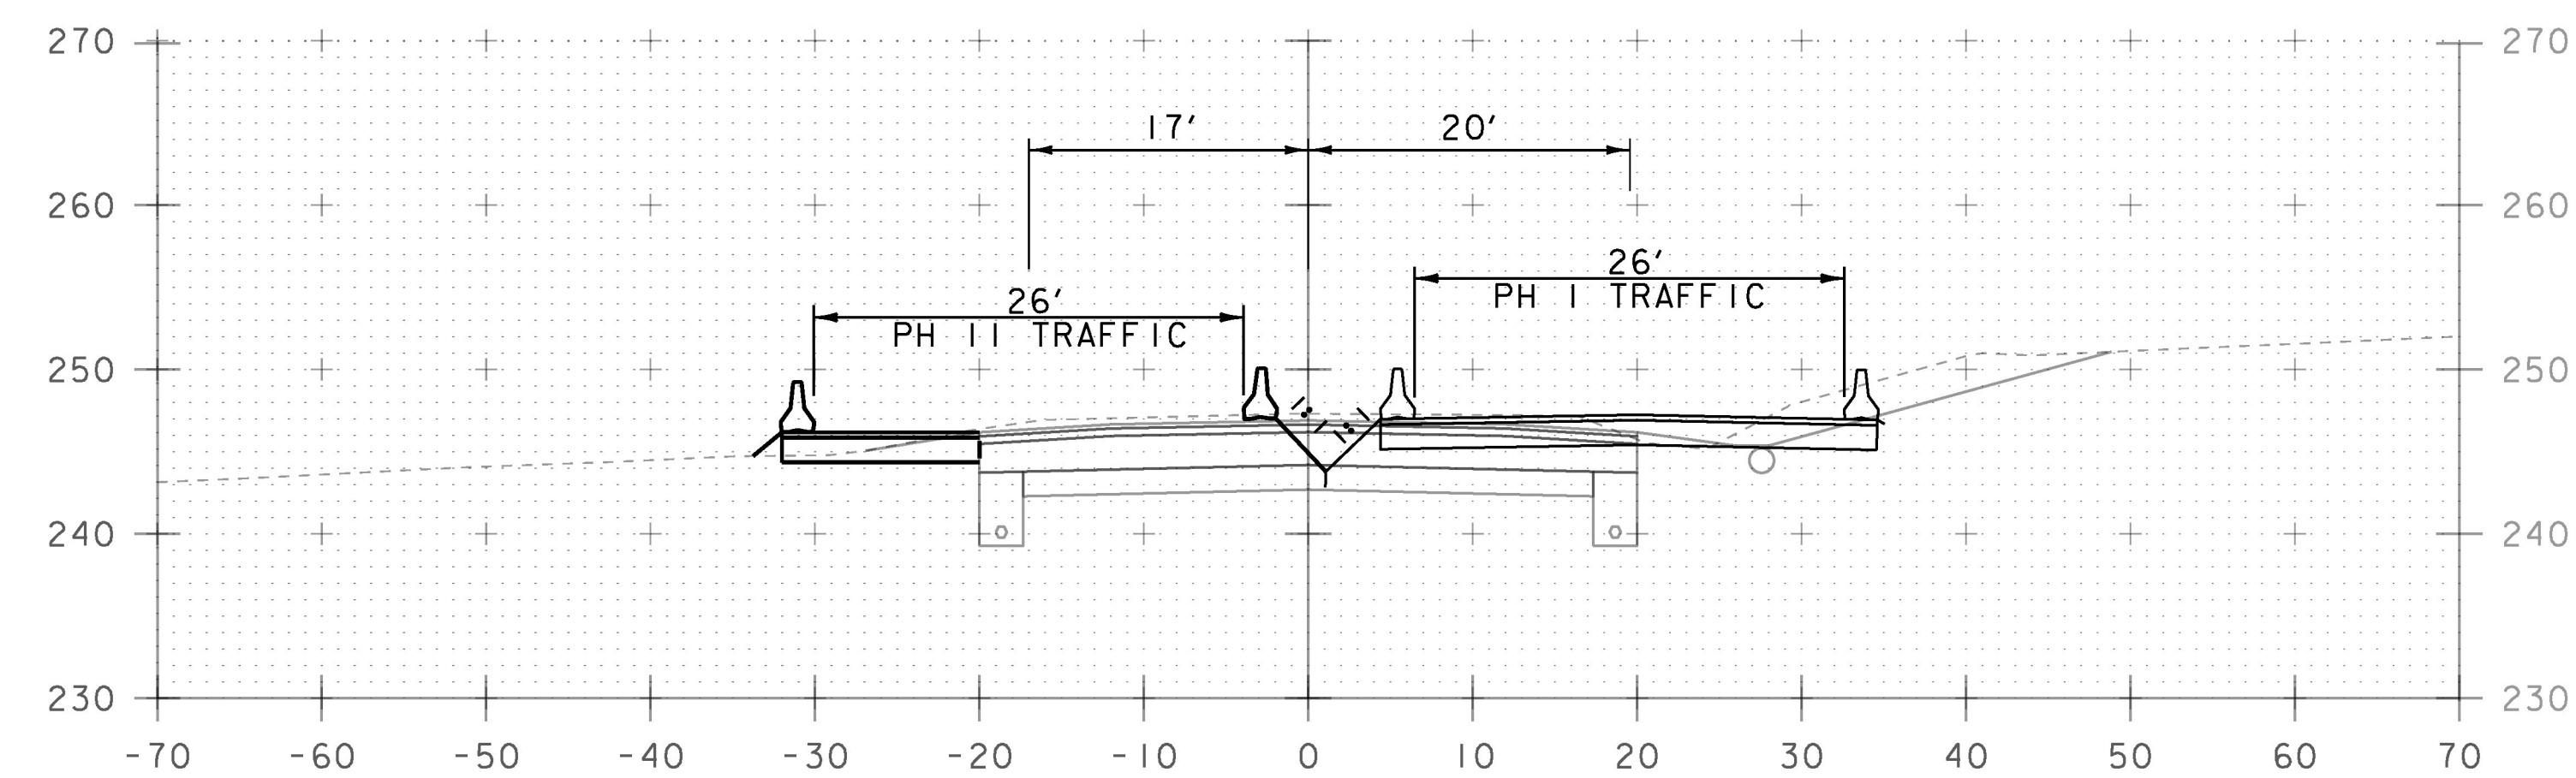


61+00

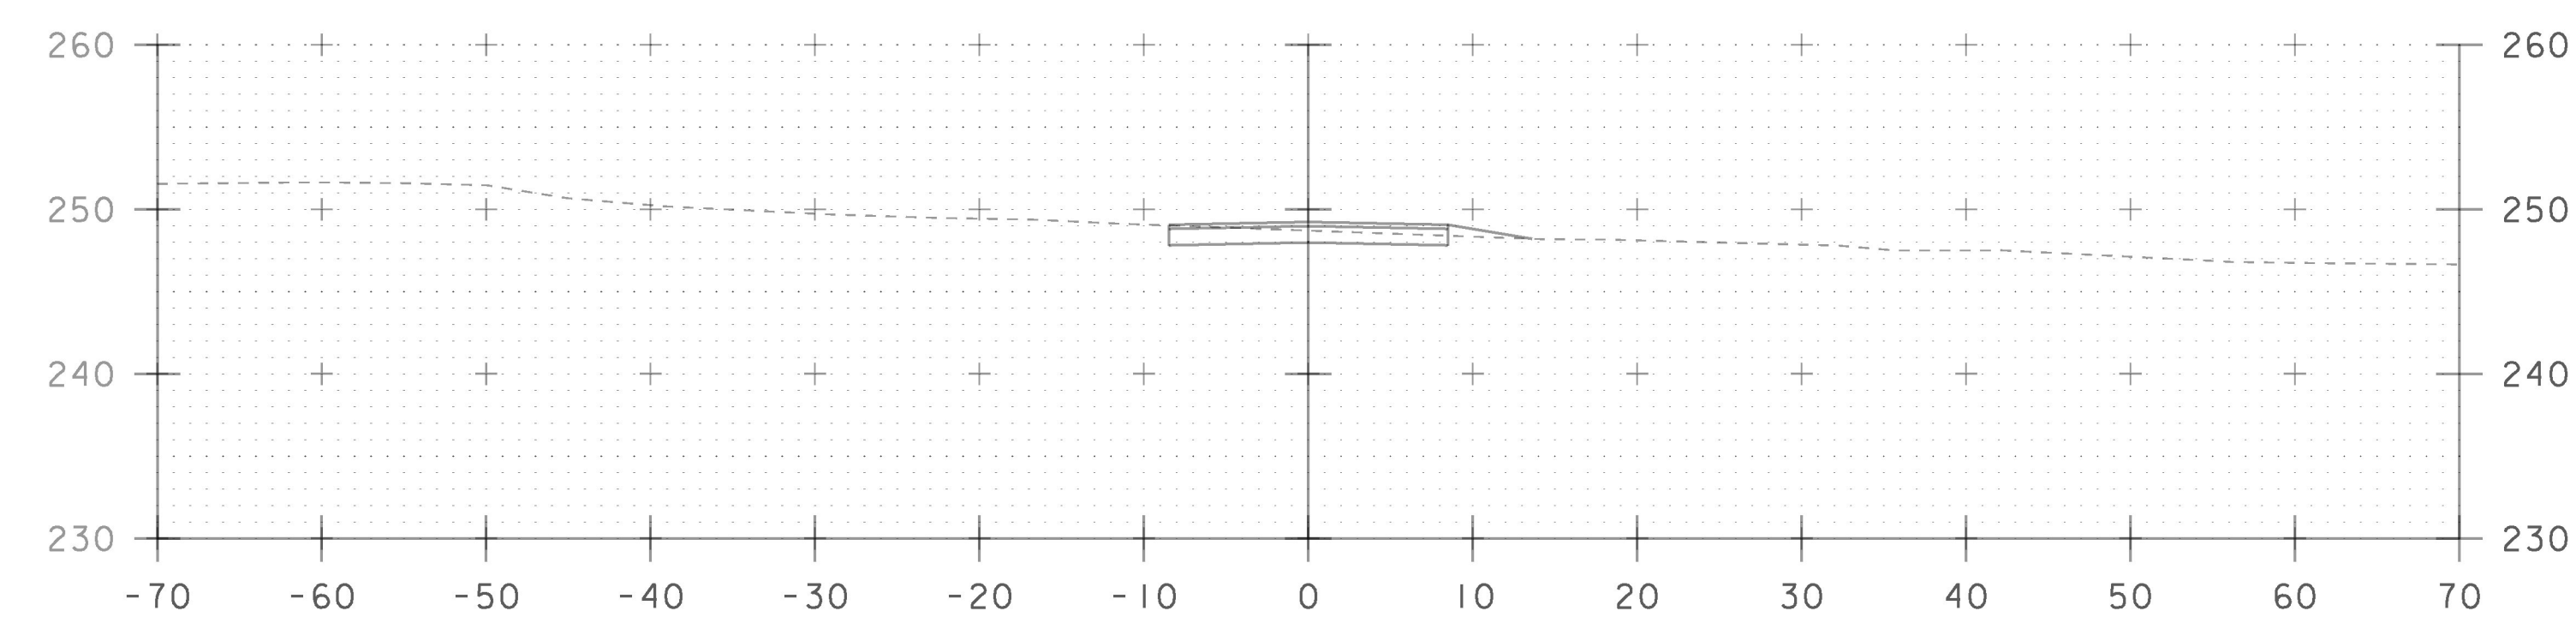


60+16 DRIVE LT
SECTION A-A

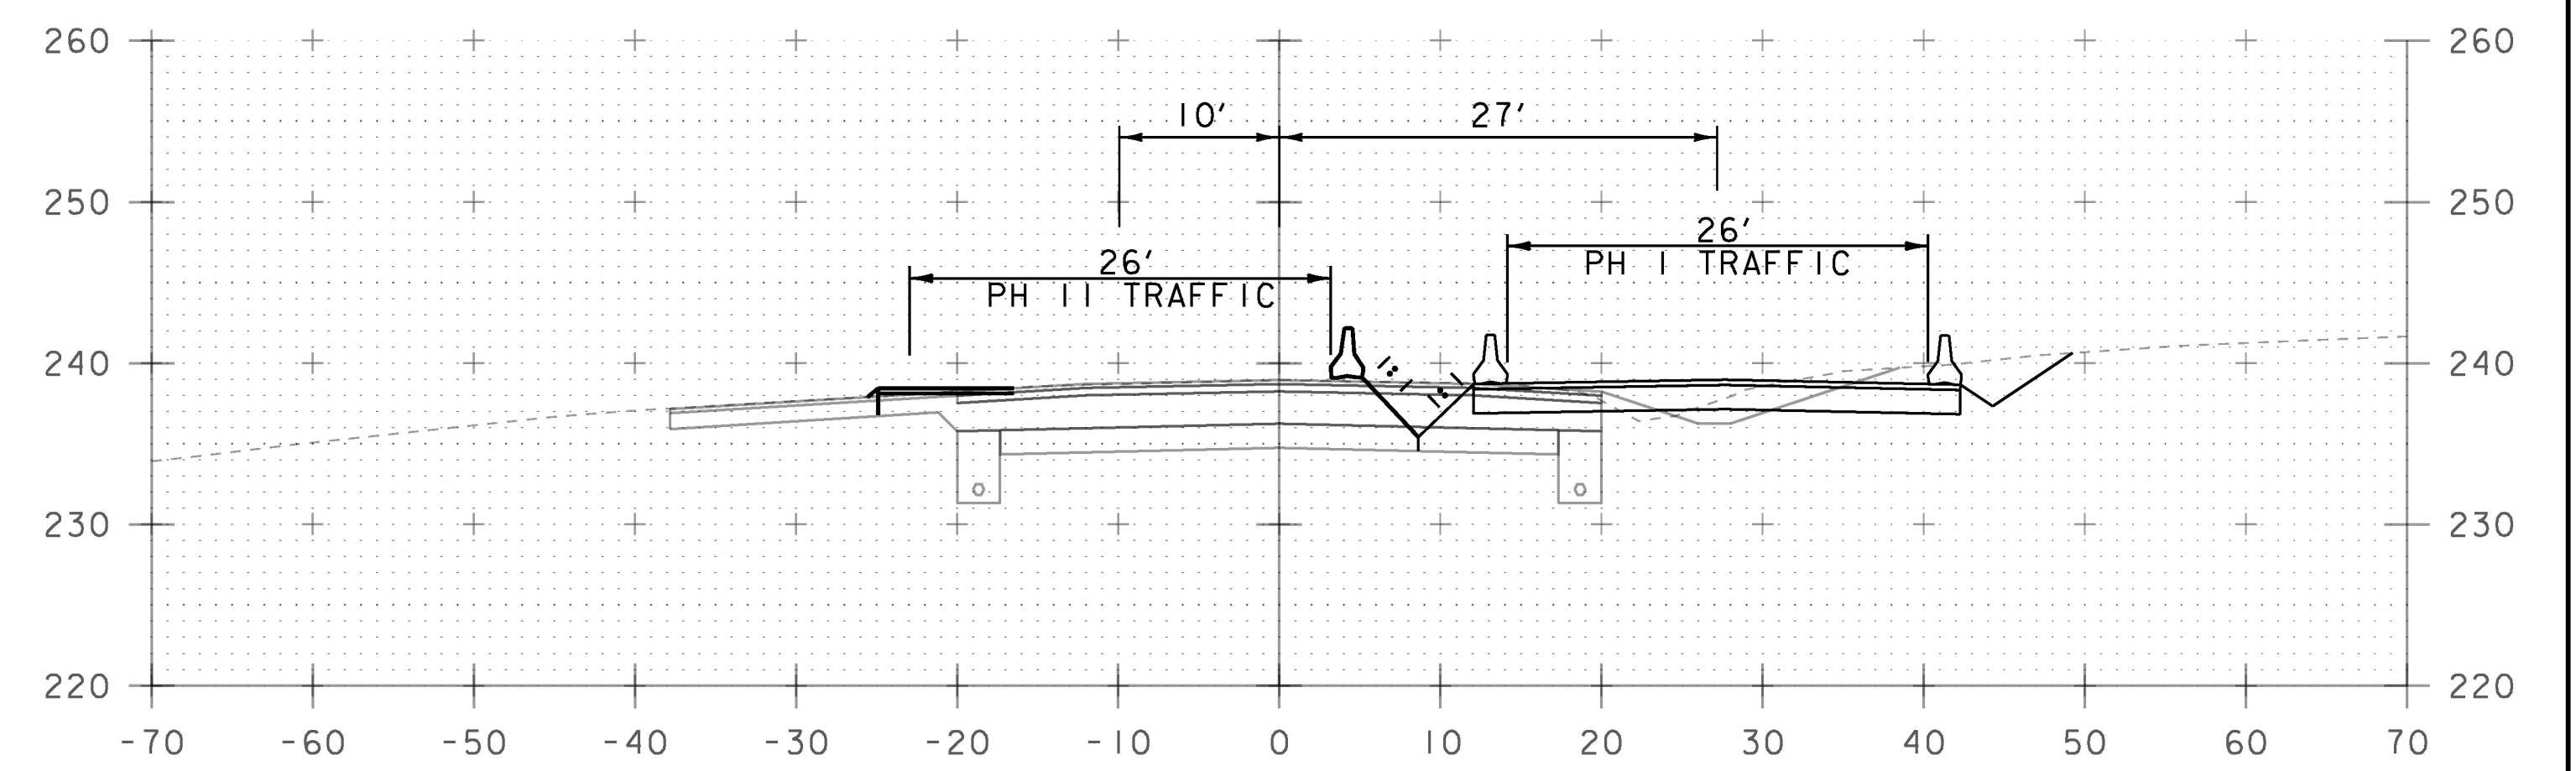

63+00

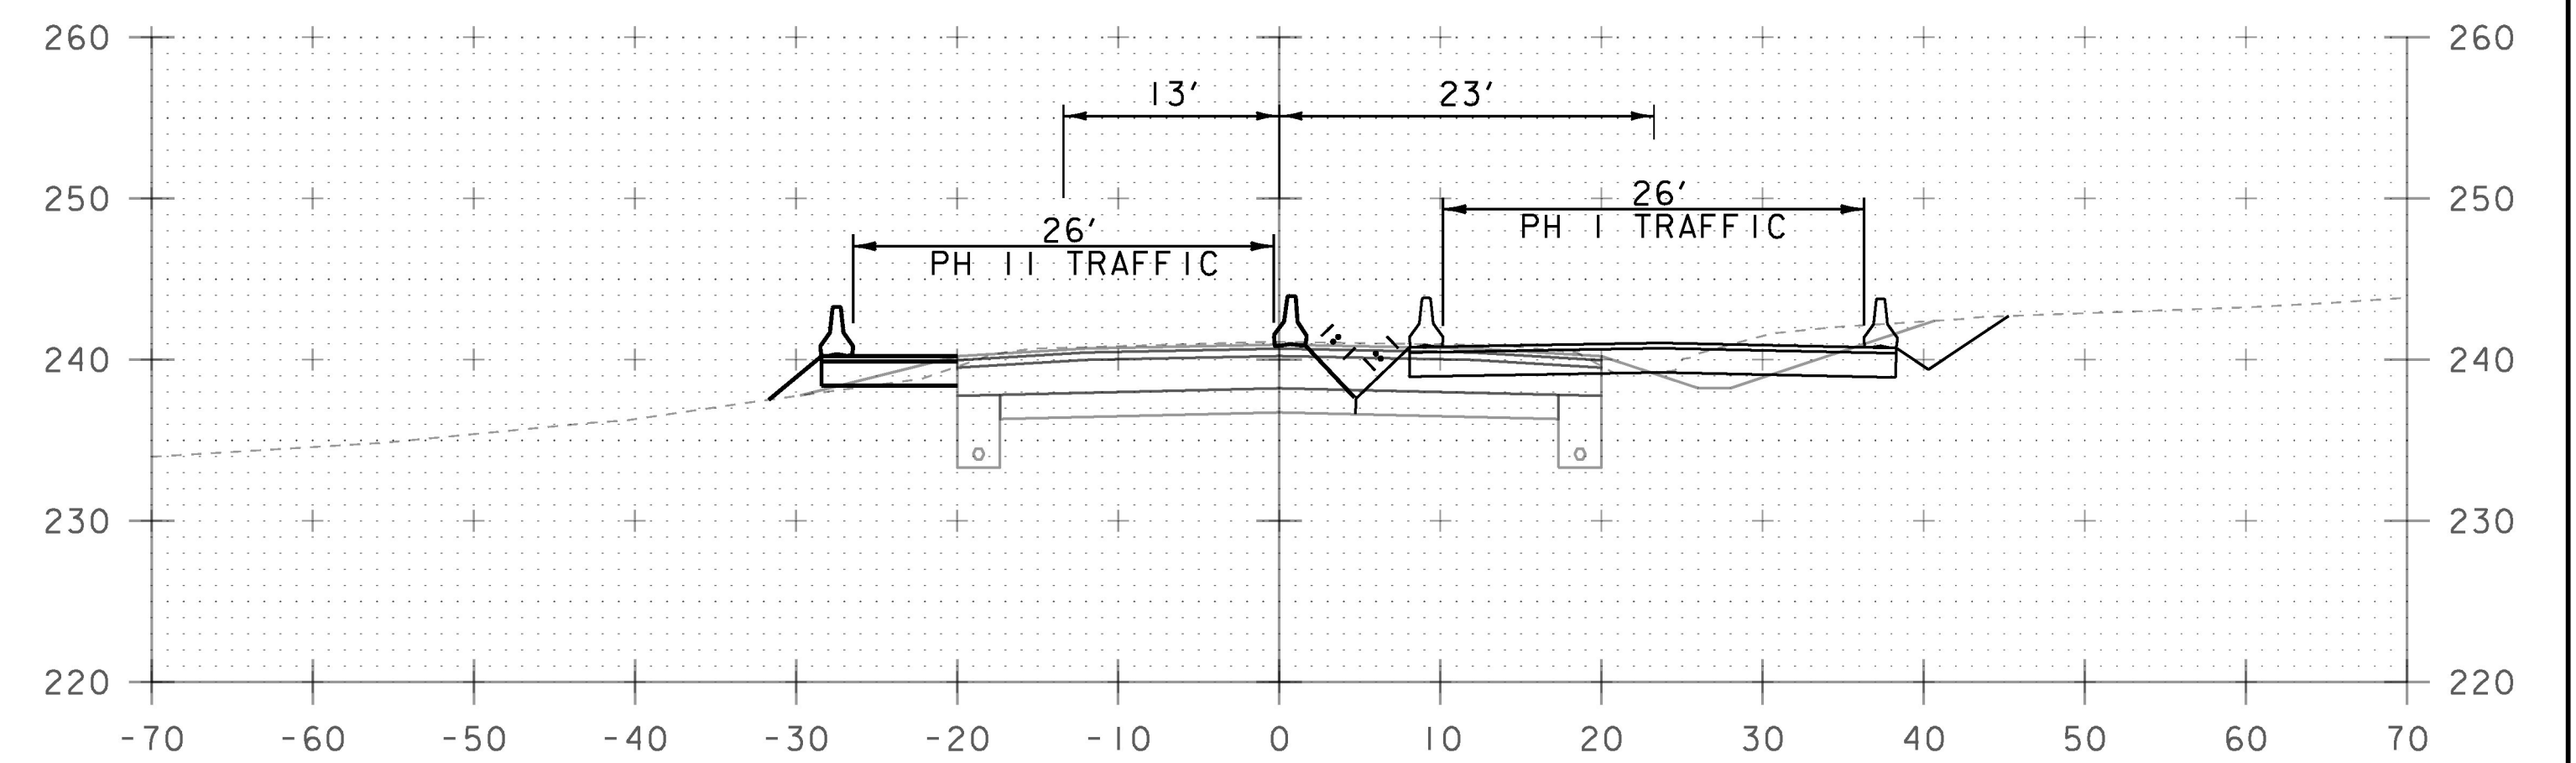

62+50

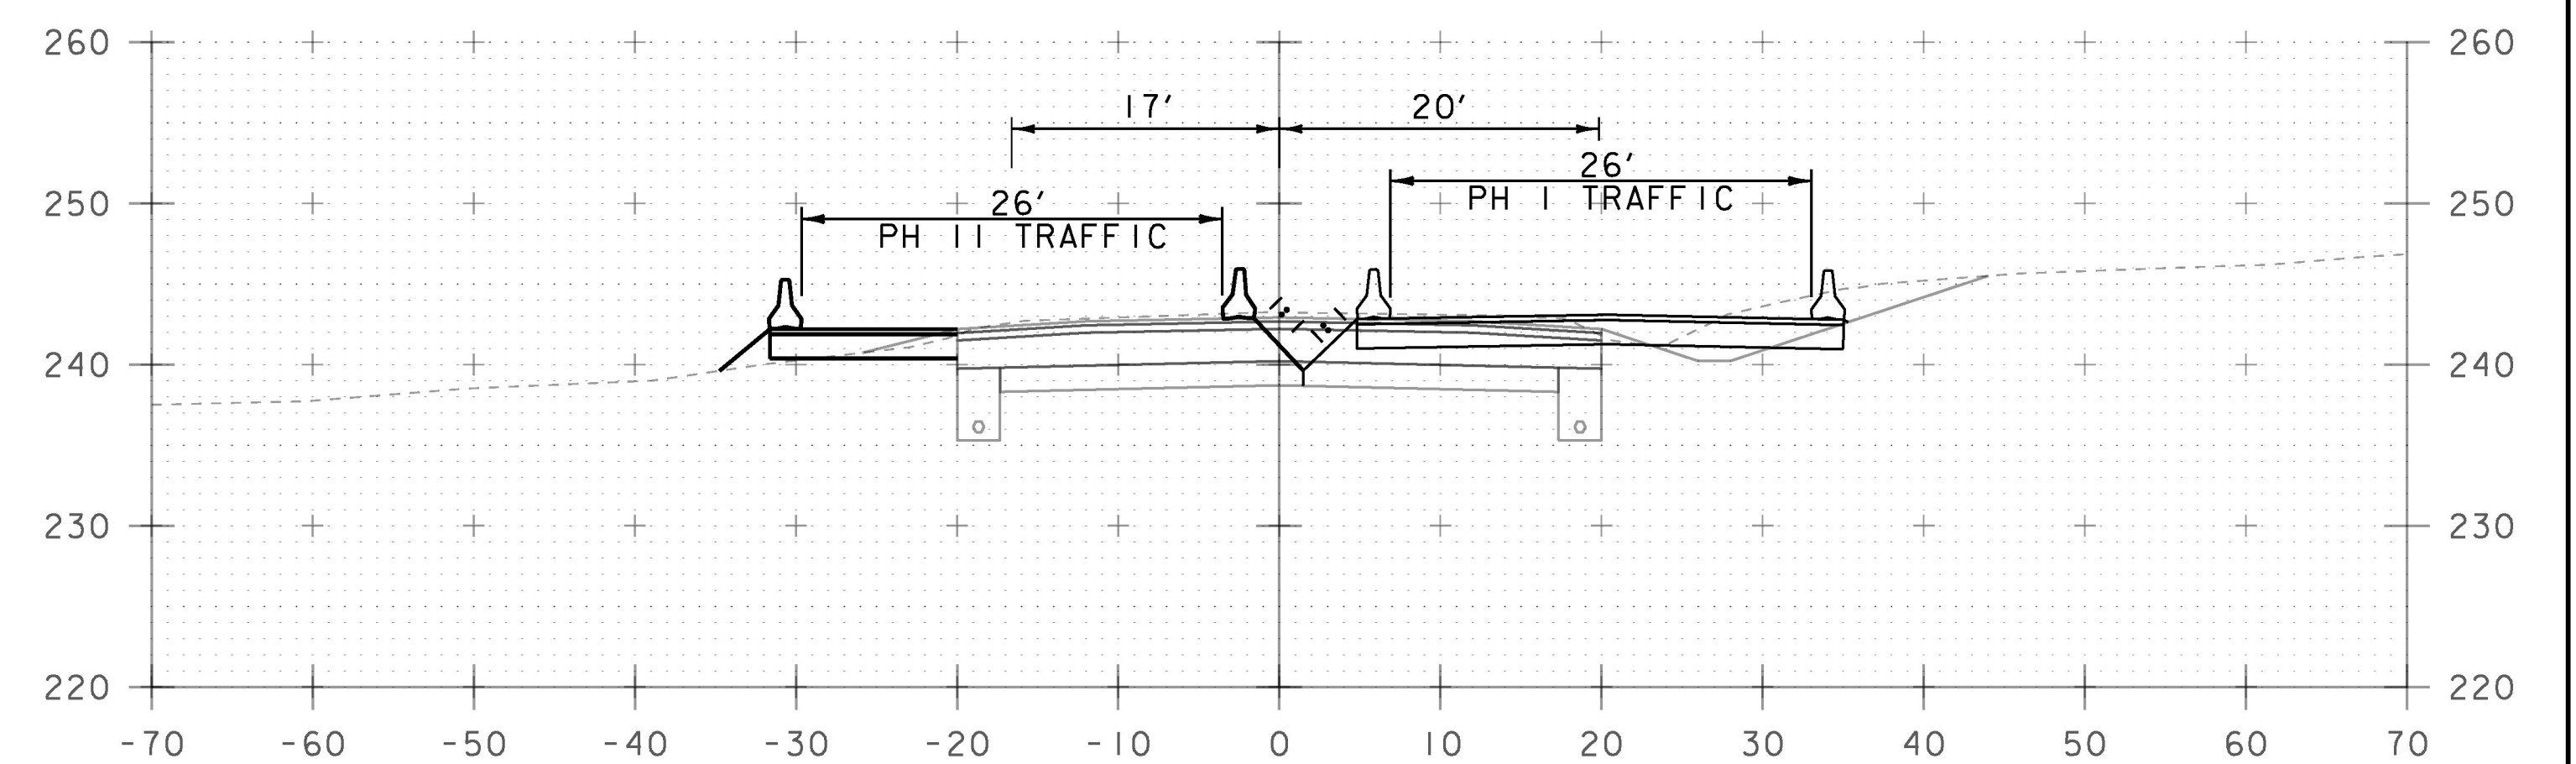

62+00

STA. 60+16 TO STA. 63+00

PROJECT NAME: CHARLOTTE	
PROJECT NUMBER: F EGC 019-4(20)	
FILE NAME: d78d062_fc_xs.dgn	PLOT DATE: 15-MAR-2016
PROJECT LEADER: K. UPMAL	DRAWN BY: B. KIPP
DESIGNED BY: B. KIPP	CHECKED BY: A. BOMBARDIER
TRAFFIC CONTROL CROSS SECTIONS 30	SHEET 446 OF 499