
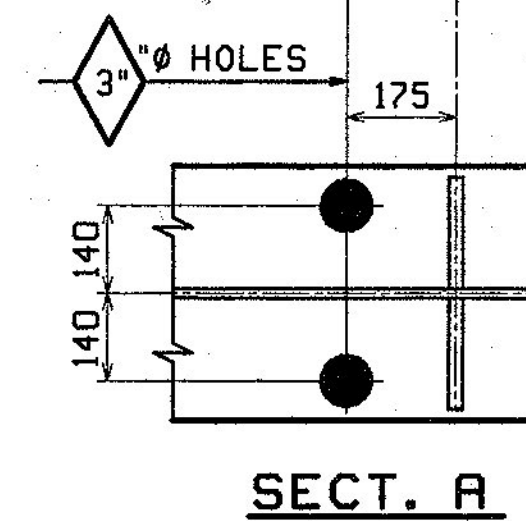
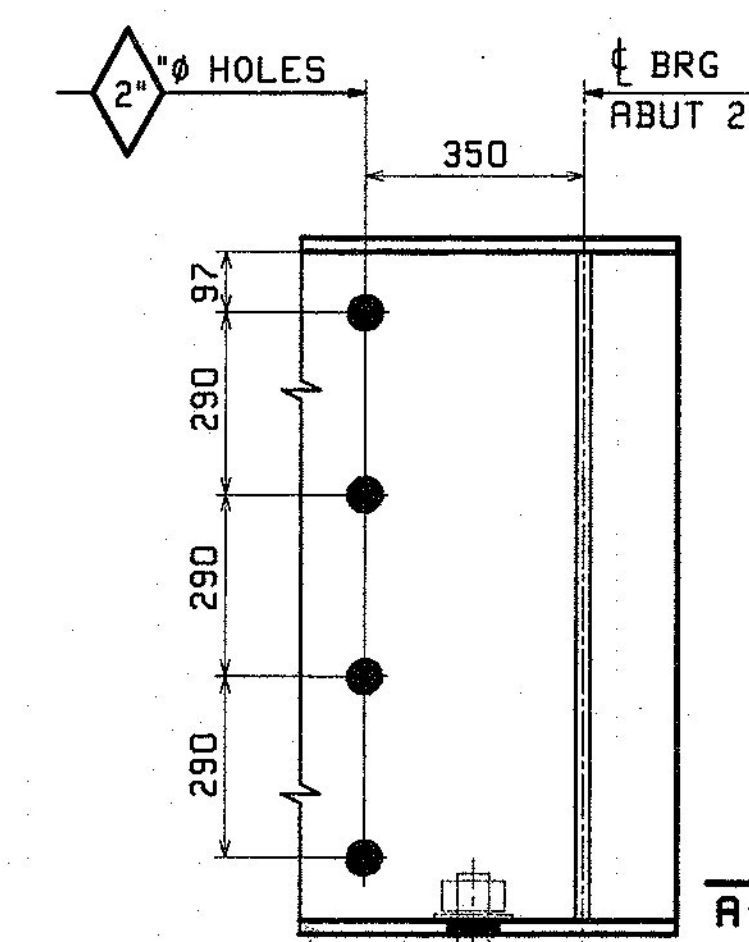
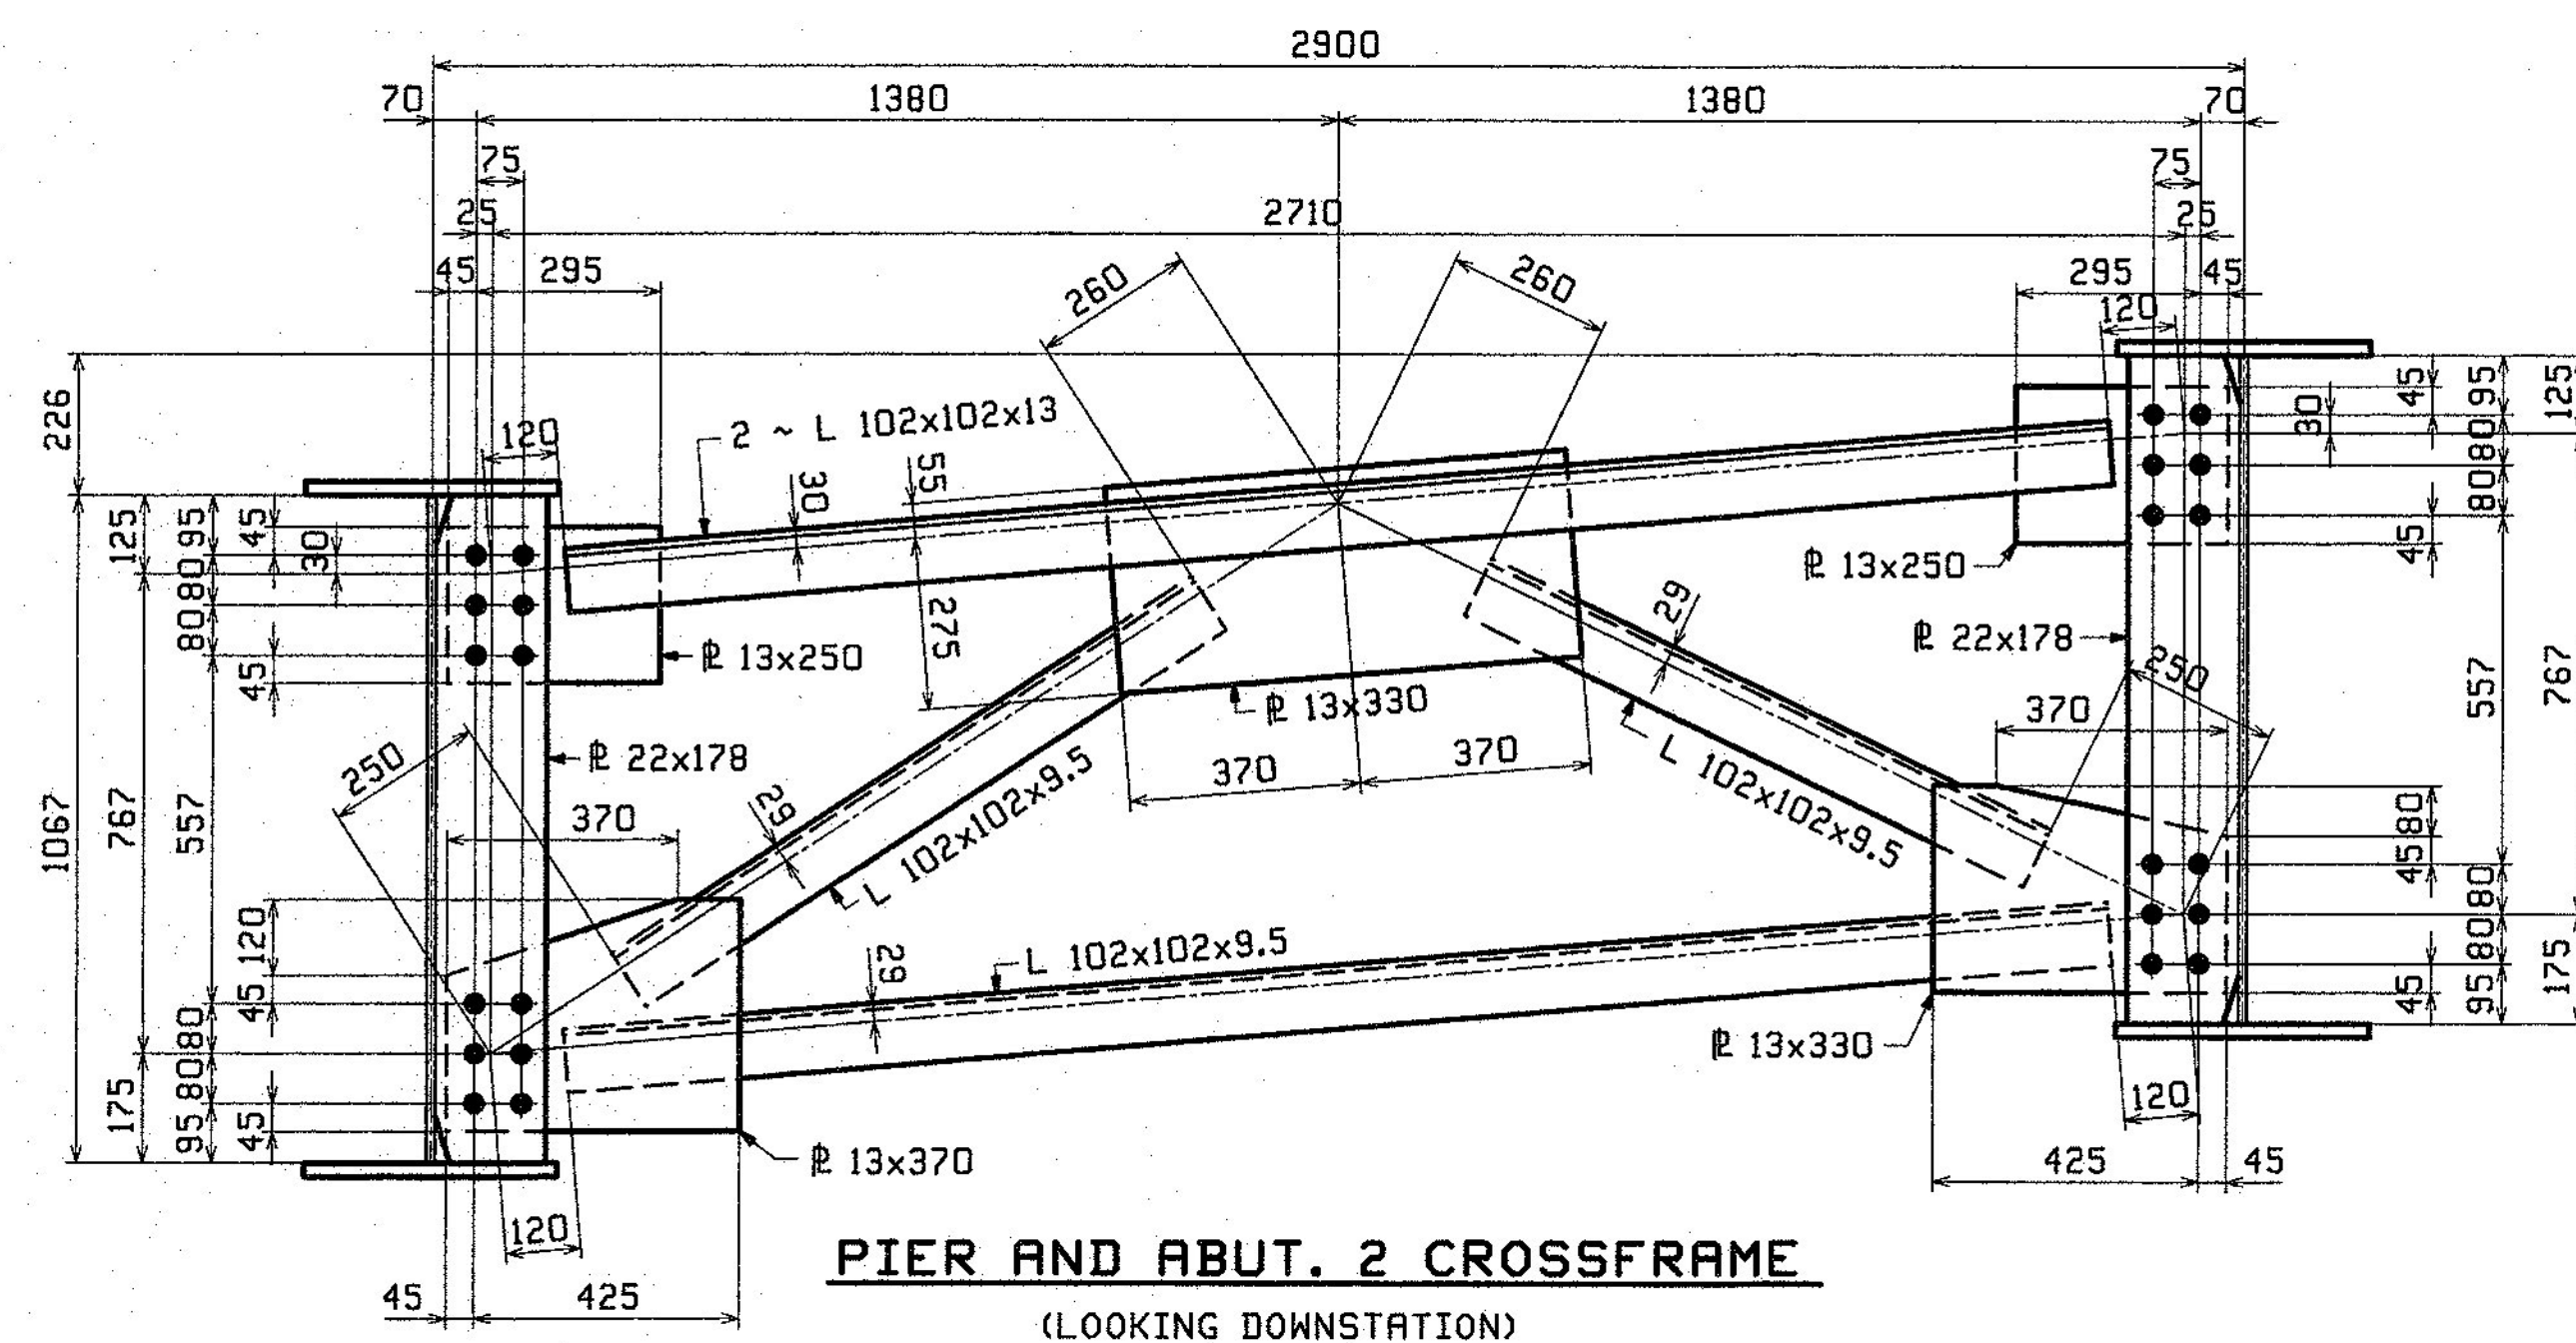
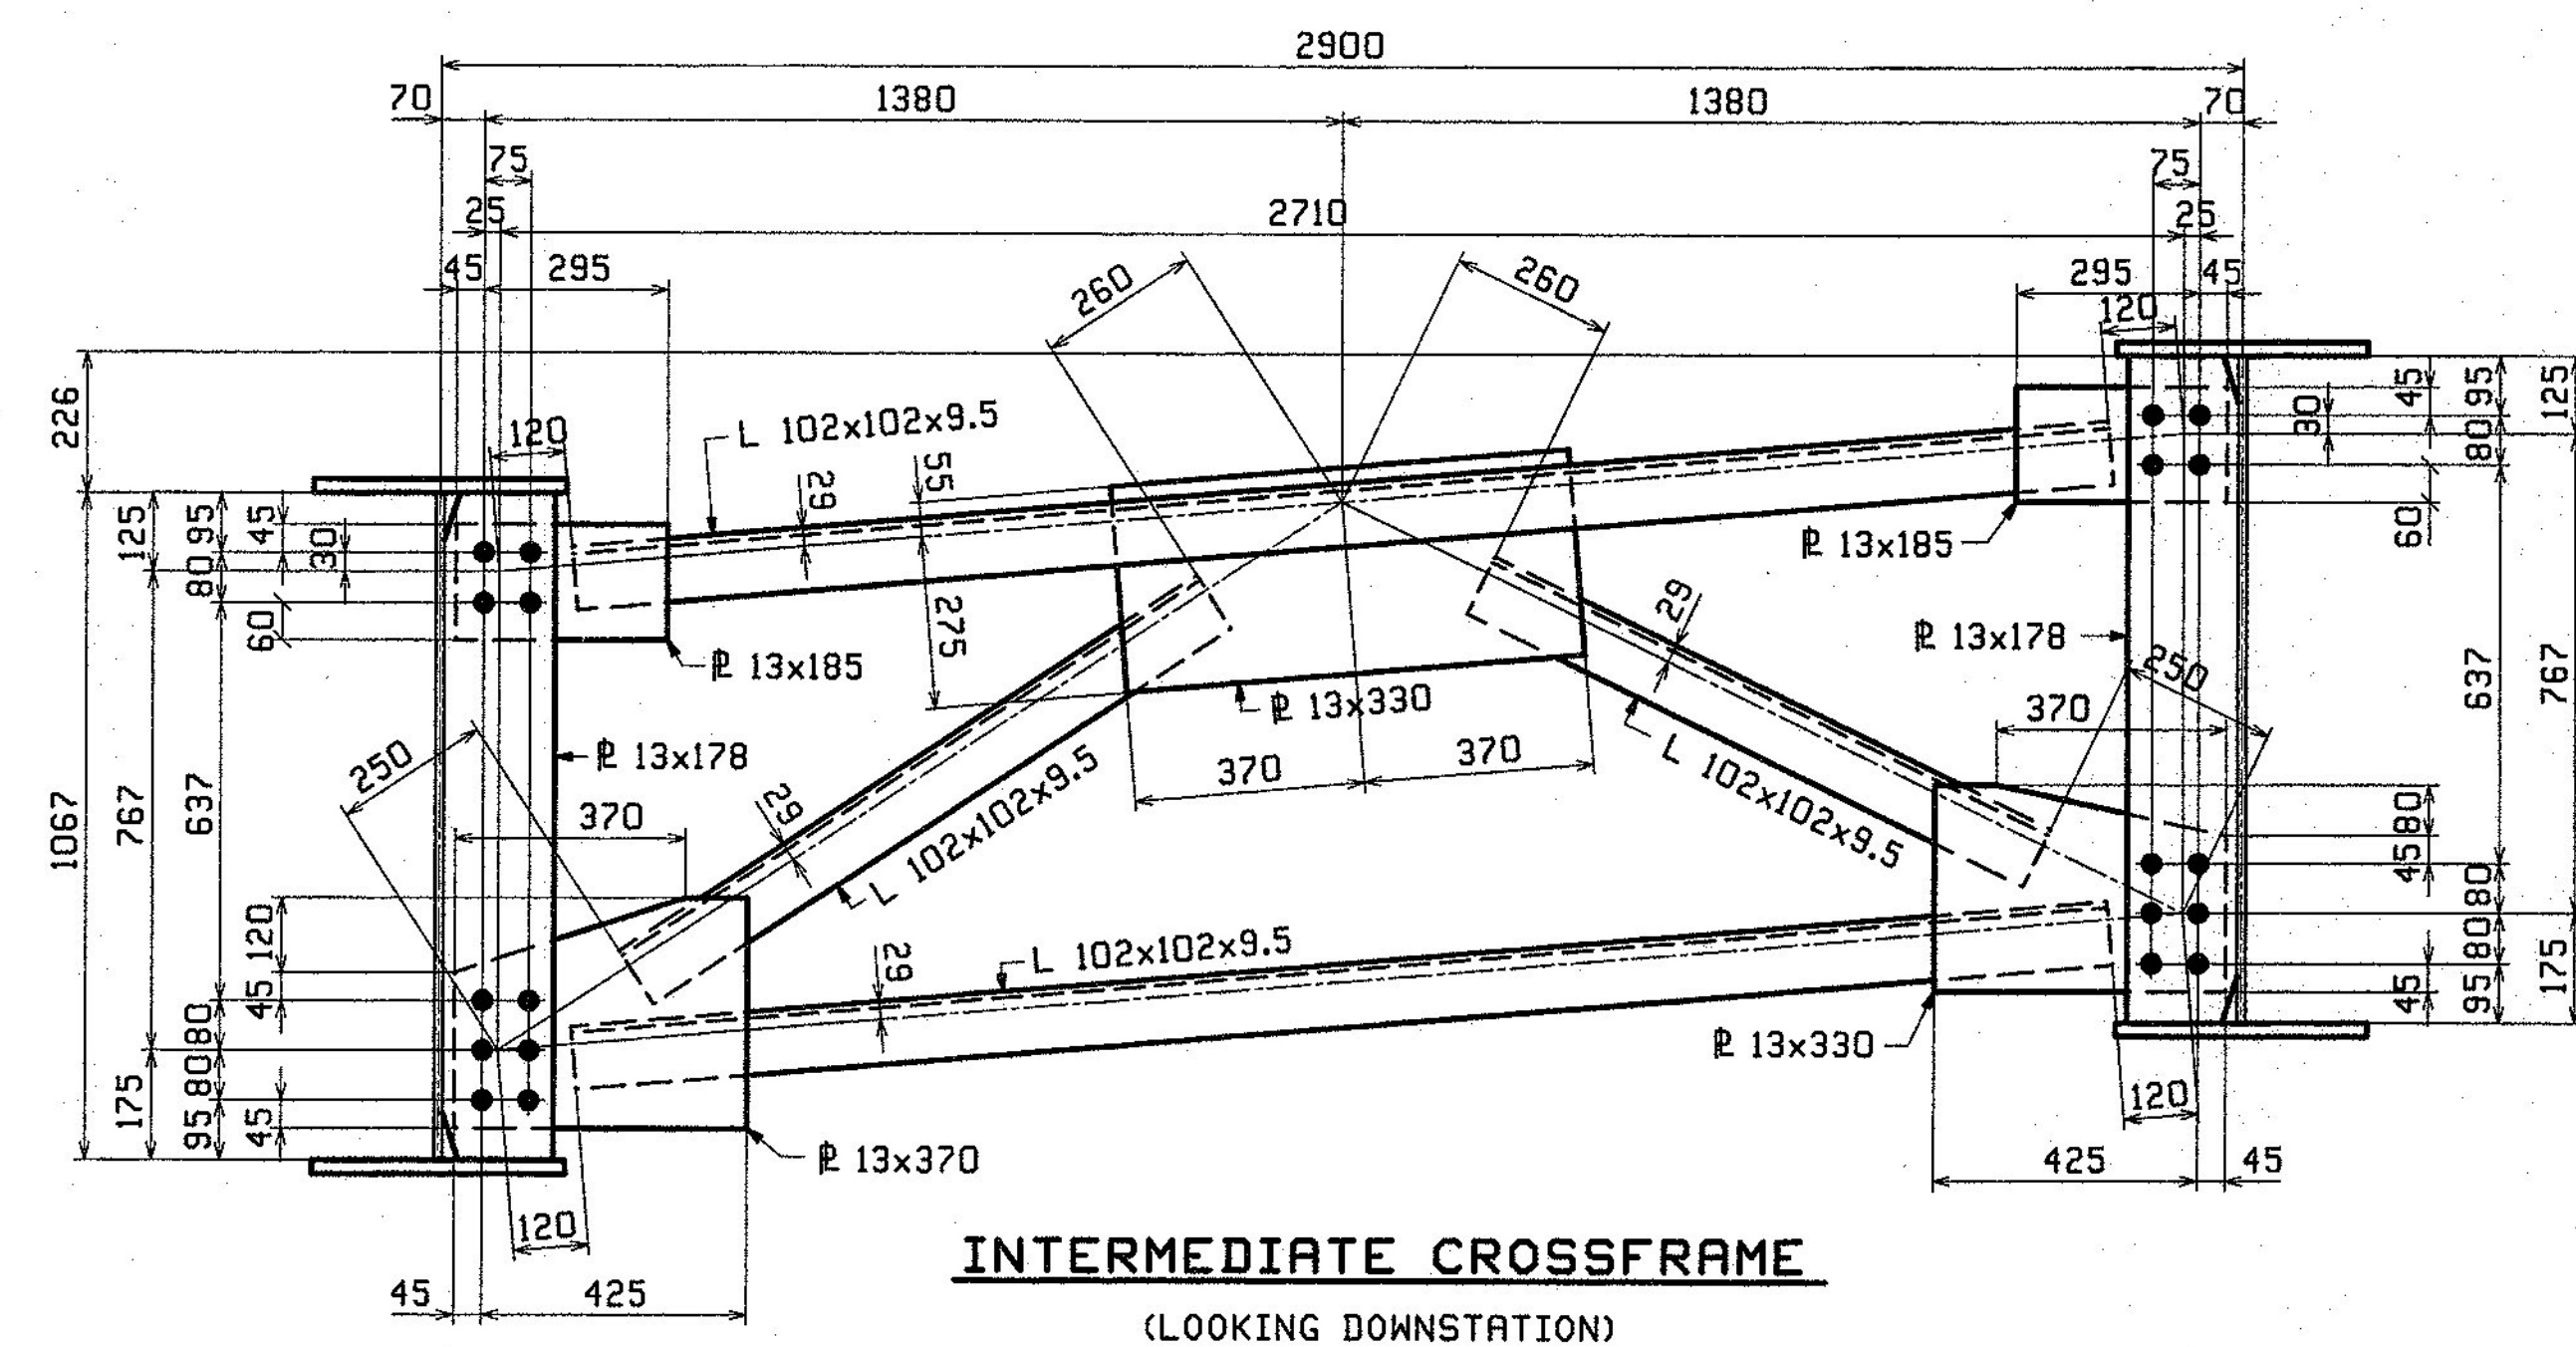


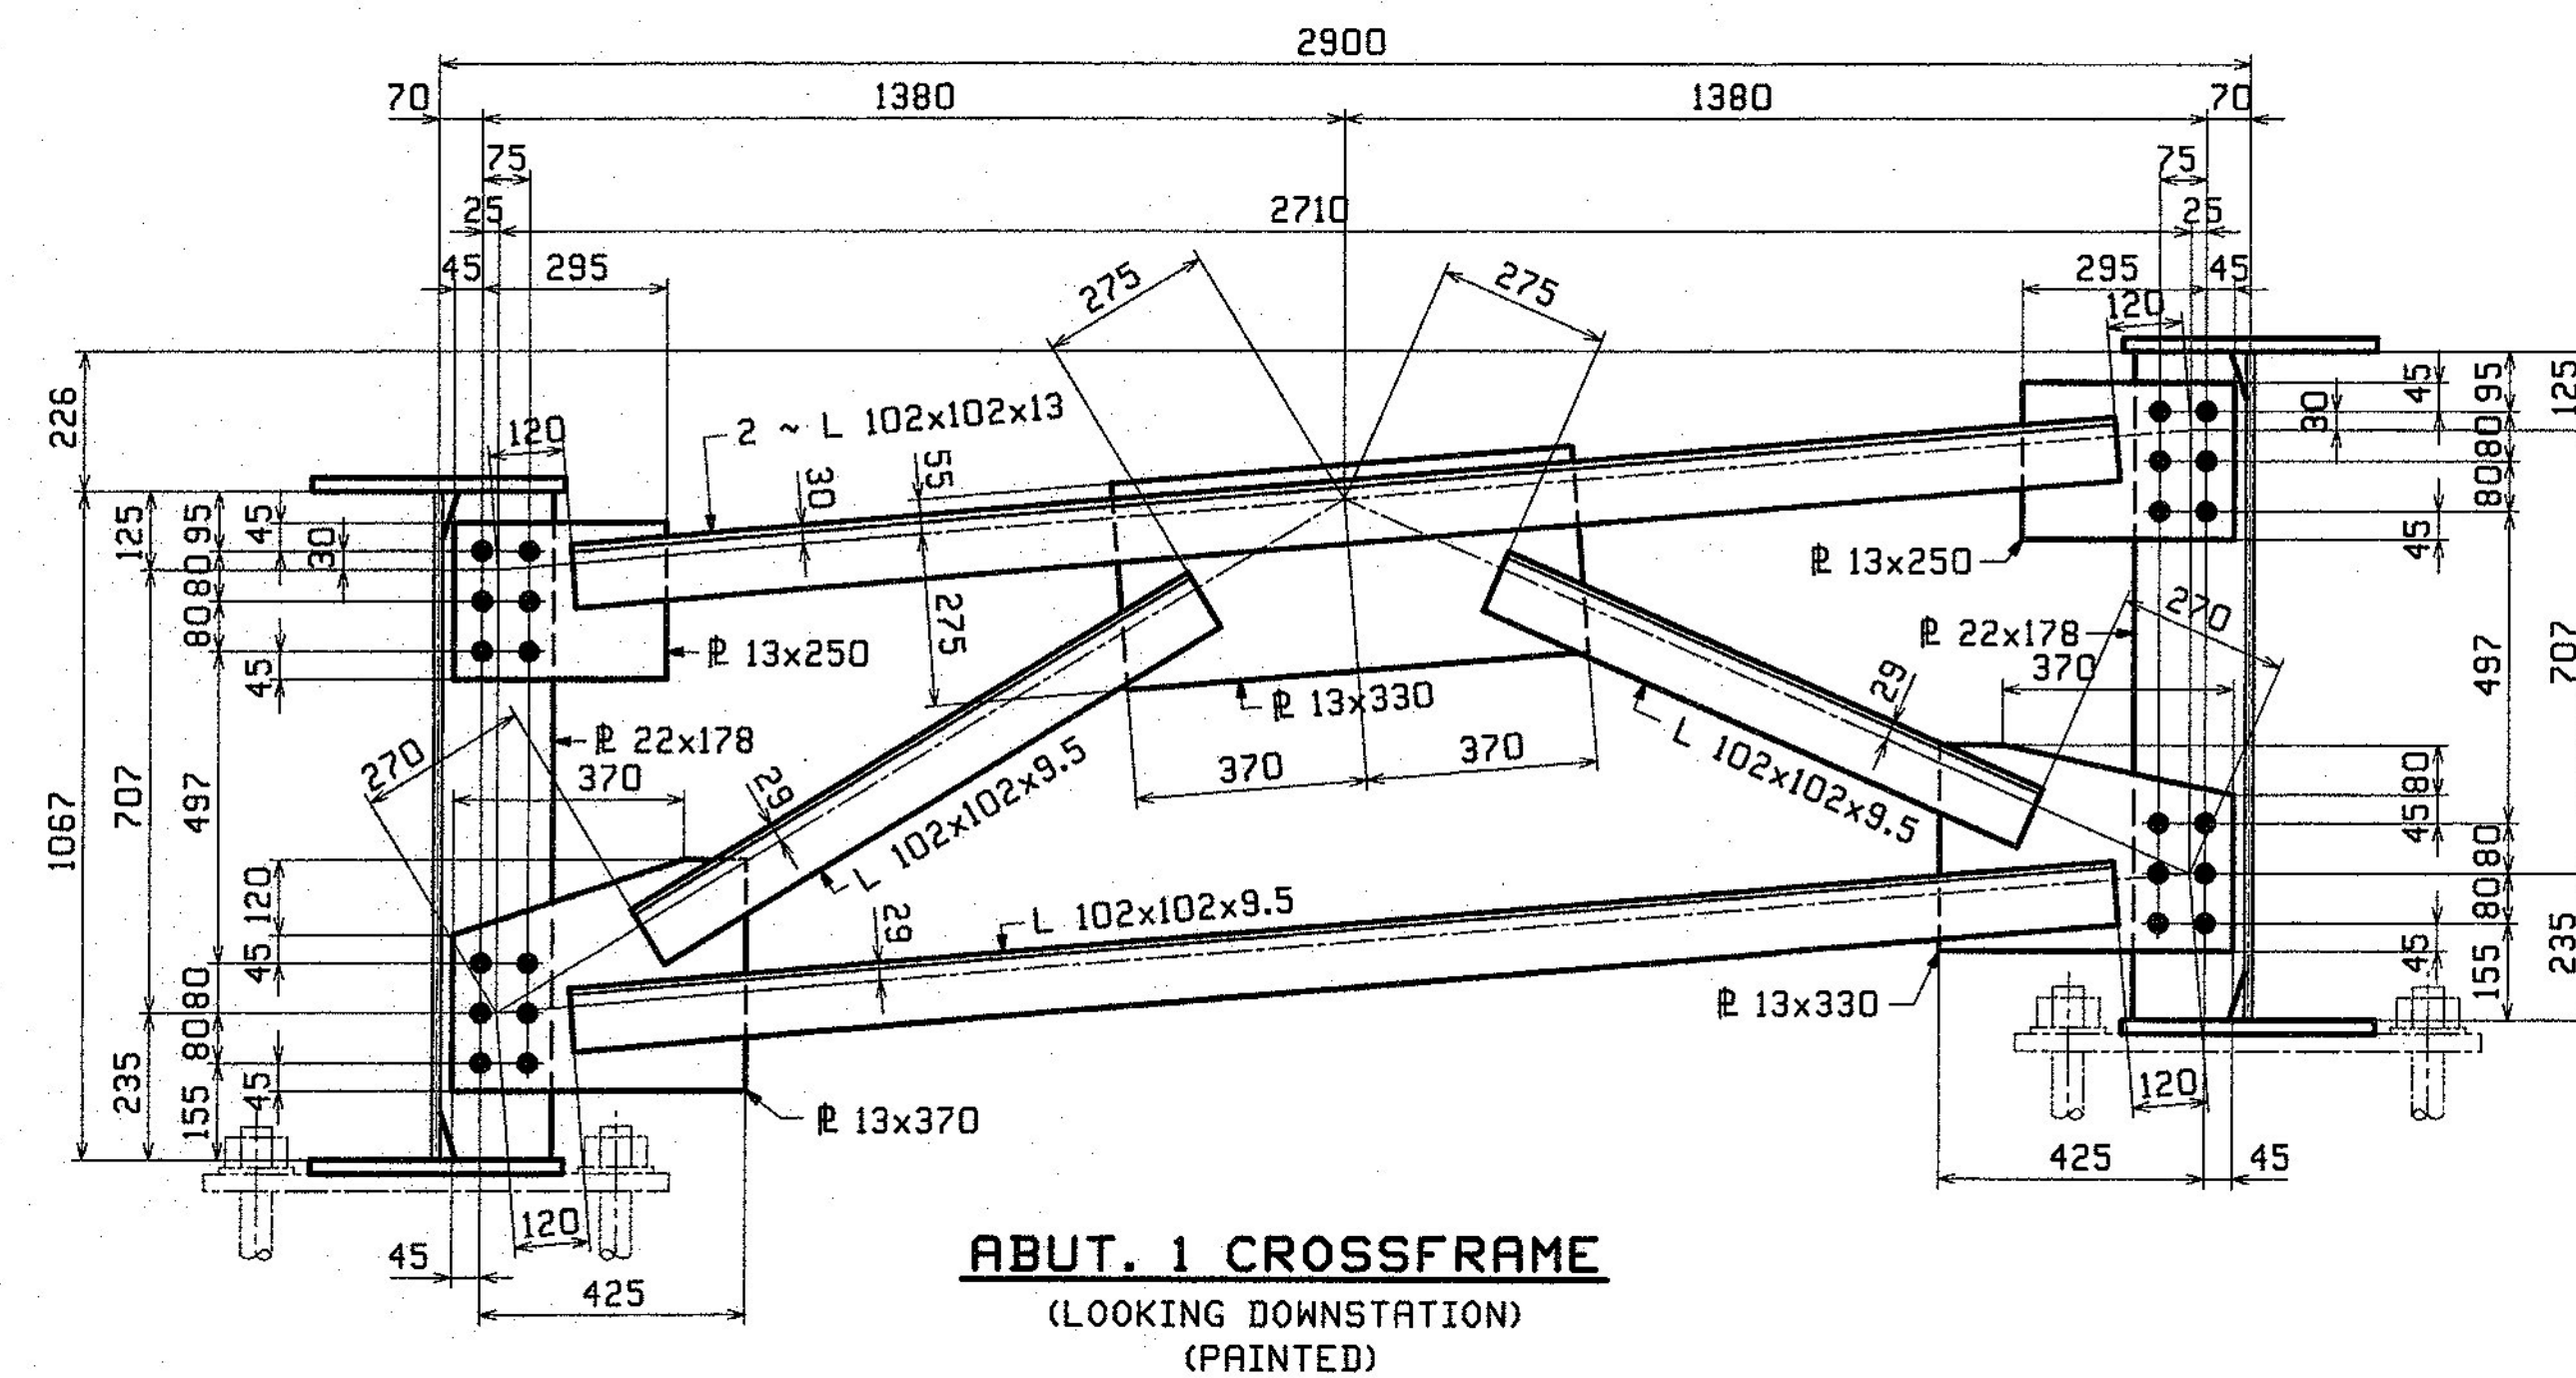

NOTE:

BOLTS : $\frac{7}{8}$ " ϕ A325-TYPE 3 (TYP UN).

BOLTS : 8"Ø A325-TYPE 1 (GALV) AT ABUTMENT 1 (PAINTED).

**** NOTE ****
THE PURPOSE OF THIS DRAWING IS TO COORDINATE GEOMETRIC CONTROL INFORMATION AND CONNECTION SPACING. THIS DWG IS SUBMITTED FOR INFORMATION ONLY & IS NOT INTENDED FOR SHOP FABRICATION. DETAIL DWGS WILL SHOW ALL WELDING AND DIMENSIONS REQ'D FOR FABRICATION.

O									
REV.	DATE	REMARKS				DWN	CHK	APVL	SHOP
MATERIAL:			SURFACE PREP. & PAINT:	HOLES:		SHOP BOLTS:			
M270M-345W			SEE DWG GN!	$\frac{15}{16} \phi$		NONE			
DESCRIPTION:									LAYOUTS
CASCO BAY STEEL STRUCTURES, INC. 1 WALLACE AVE. PHONE (207) 780-6722 SOUTH PORTLAND, ME 04106 FAX. (207) 780-6726								 TENSOR 3146	
STRUCTURE: VT ROUTE 108, BRIDGE #21 MAJOR COLLECTOR TOWN OF CAMBRIDGE COUNTY OF LAMOILLE, VERMONT						DRAWN: SOB		DATE: 09/26	
						CHKD: RLA		DATE: 10/03	
LOCATION: CAMBRIDGE, VERMONT						JOB NO.		DWG NO.	
PROJ NO. BRF 027-II(4)						524		TD1	
CUSTOMER: R. L. ST. ONGE CONTRACTING								REV. /	