

INDEX OF SHEETS

1. TITLE SHEET
 2. TYPICAL SHEET
 3. QUANTITY SHEET
 4. DRAINAGE & ITEM QUANTITY SHEET
 5. EARTHWORKS SHEET
 6. BLANK
 - 8-13. ROW SHEETS
 14. BLANK
 - 15-19. PLAN & PROFILE SHEETS
 20. BLANK
 - 21-35. BR 800 SERIES VT 128 OVER BROWNS RIVER
 - 36-40. BLANK
- STANDARDS
41. A-25 ALL ADT 750+50 MPH
 42. A-60 SLOPES IN SOLID ROCK EXCAV (50 MPH AND OVER)
 43. B-5 SLOPE GRADING, EMBANKMENTS, ROCK
 44. B-11 UNDERDRAIN - ROCK SUBGRADE, SLOPE STABILIZATION
 45. BLANK
 46. D-2 C&M HEADWALLS, UNDERDRAIN
 47. D-3 TREATED CUTTERS
 48. E-2 APPROACH SIGNS, ROAD CONSTRUCTION
 49. E-6 CONSTRUCTION SIGNS, ON PROJECT
 50. E-7 DELINEATION, BARRICADES AND DETOURS
 51. E-7A TYPE III BARRICADE BREAKAWAY
 52. G-1 STEEL BEAM GUARD RAIL (50 MPH AND OVER)
 53. G-10 GUARD RAIL STEEL BEAM W/STL & WOOD POSTS TYPE II
 54. G-14 BREAKAWAY CABLE TERMINAL FOR GR STL BEAM W/WOOD POSTS
 55. J-1 PROJECT AND BOUNDARY MARKERS
 56. T-1 DETAILS
 57. T-2 DETAILS
 58. SB-RVA-82 BRIDGE RAILING, GALVANIZED BOX BEAM
 59. SCB-D1-75 GENERAL INFORMATION
 60. SCB-D4-76 PLAN & REINFORCEMENT LAYOUT AT ABUTMENT
 61. SCB-D6-73 DETAILS - SCUPPER, CURB, CONSTRUCTION, PILE
 62. SCB-D7-71 DETAILS - STRUCTURAL STL DIAPHRAGM, CUT OFF COVER PLATES
 - 63-69. BLANK
 - 70-91. MAINLINE CROSS SECTIONS
 - 92-98. CHANNEL SECTIONS

06/17/82
08/31/81 R
12/06/71
12/12/74 R

12/16/76 R
04/21/73 R
03/09/81 R
04/01/80 R
02/02/83 R
02/03/85 R
12/21/84 R
12/21/84 R
12/21/84 R
06/27/80
12/07/76 R
01/05/72
09/07/83 R
09/14/81 R
01/08/76 R
01/03/79 R
12/15/76 R

STATE OF VERMONT AGENCY OF TRANSPORTATION




PROPOSED IMPROVEMENT TOWN OF FAIRFAX COUNTY OF FRANKLIN VT RTE 128

BEGINNING AT A POINT ON VT. RTE. 128, APPROXIMATELY .006MI. NORTHERLY OF THE WESTFORD-FAIRFAX TOWN LINE AND EXTENDING NORTHEASTERLY FOR 0.255 MI.

LENGTH OF ROADWAY	1274.85	FEET	0.241	MILES
LENGTH OF BRIDGES	74.00	FEET	0.014	MILES
LENGTH OF PROJECT	1348.85	FEET	0.255	MILES

PROJECT CONSISTS OF REPLACEMENT OF BRIDGE No. 8 ON VT RTE 128 WITH APPROACHES INVOLVING GRADING, DRAINAGE AND BITUMINOUS CONCRETE SURFACE.

1985 ADT = 1230
2003 ADT = 1670
2005 DHV = 230
D = 70%
T = 5%
V = 50MPH

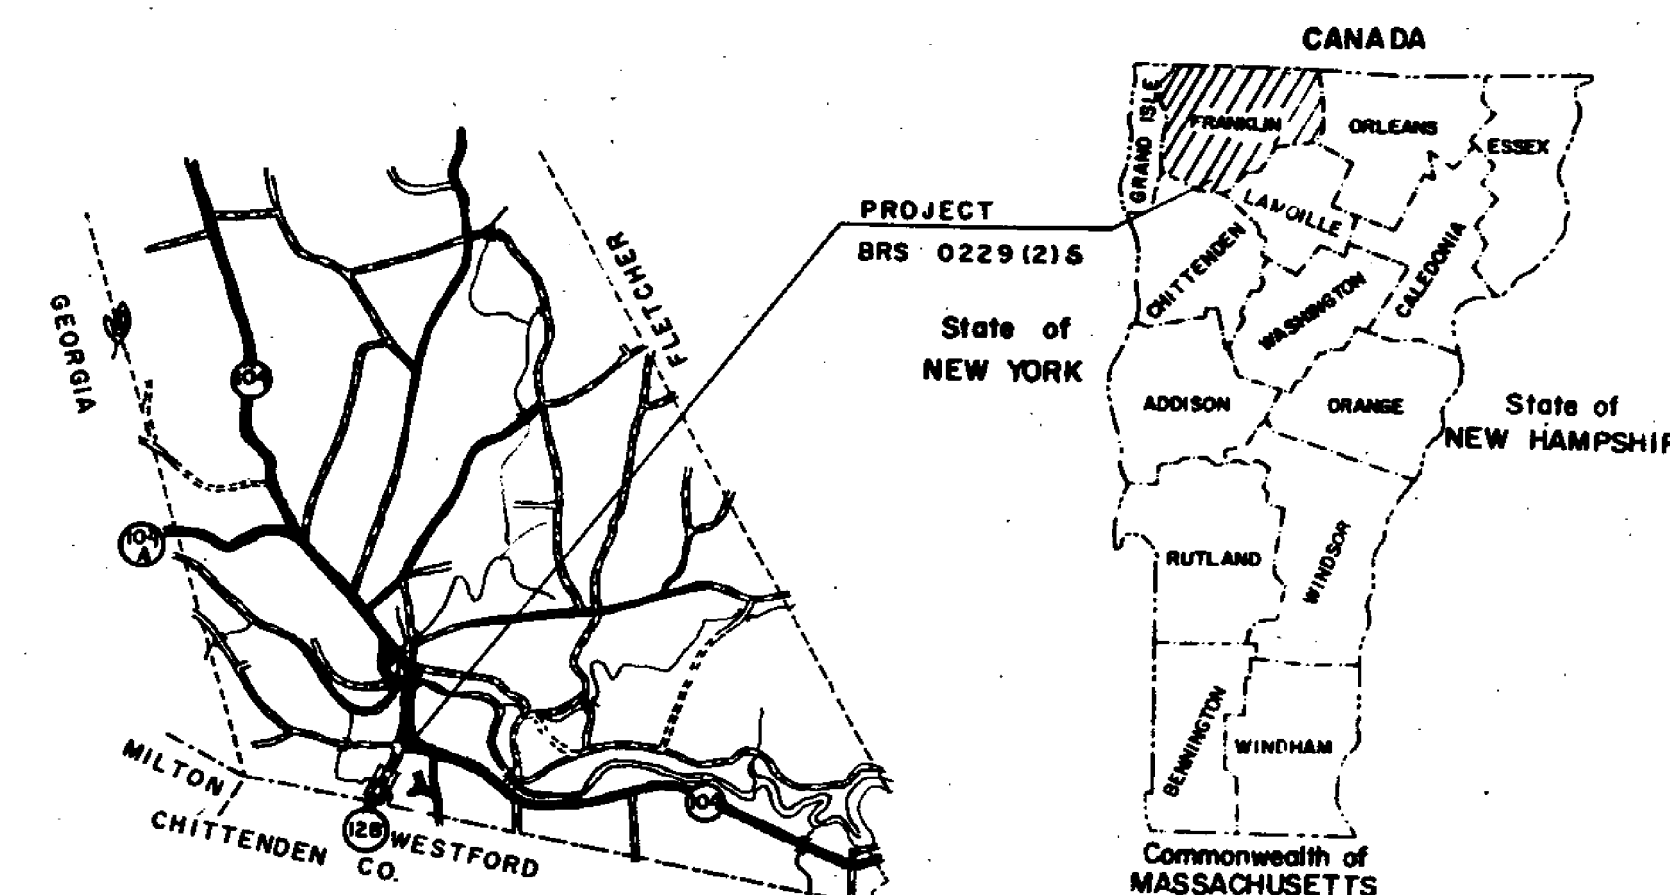

0.5 0 1
SCALE - MILE



Date JUL 8 1985

Winteret Inc
Contractor

Shaw Bailey
Signature

President
Title

ACTING *Arthur G. Hull*
Transportation Secretary's Signature

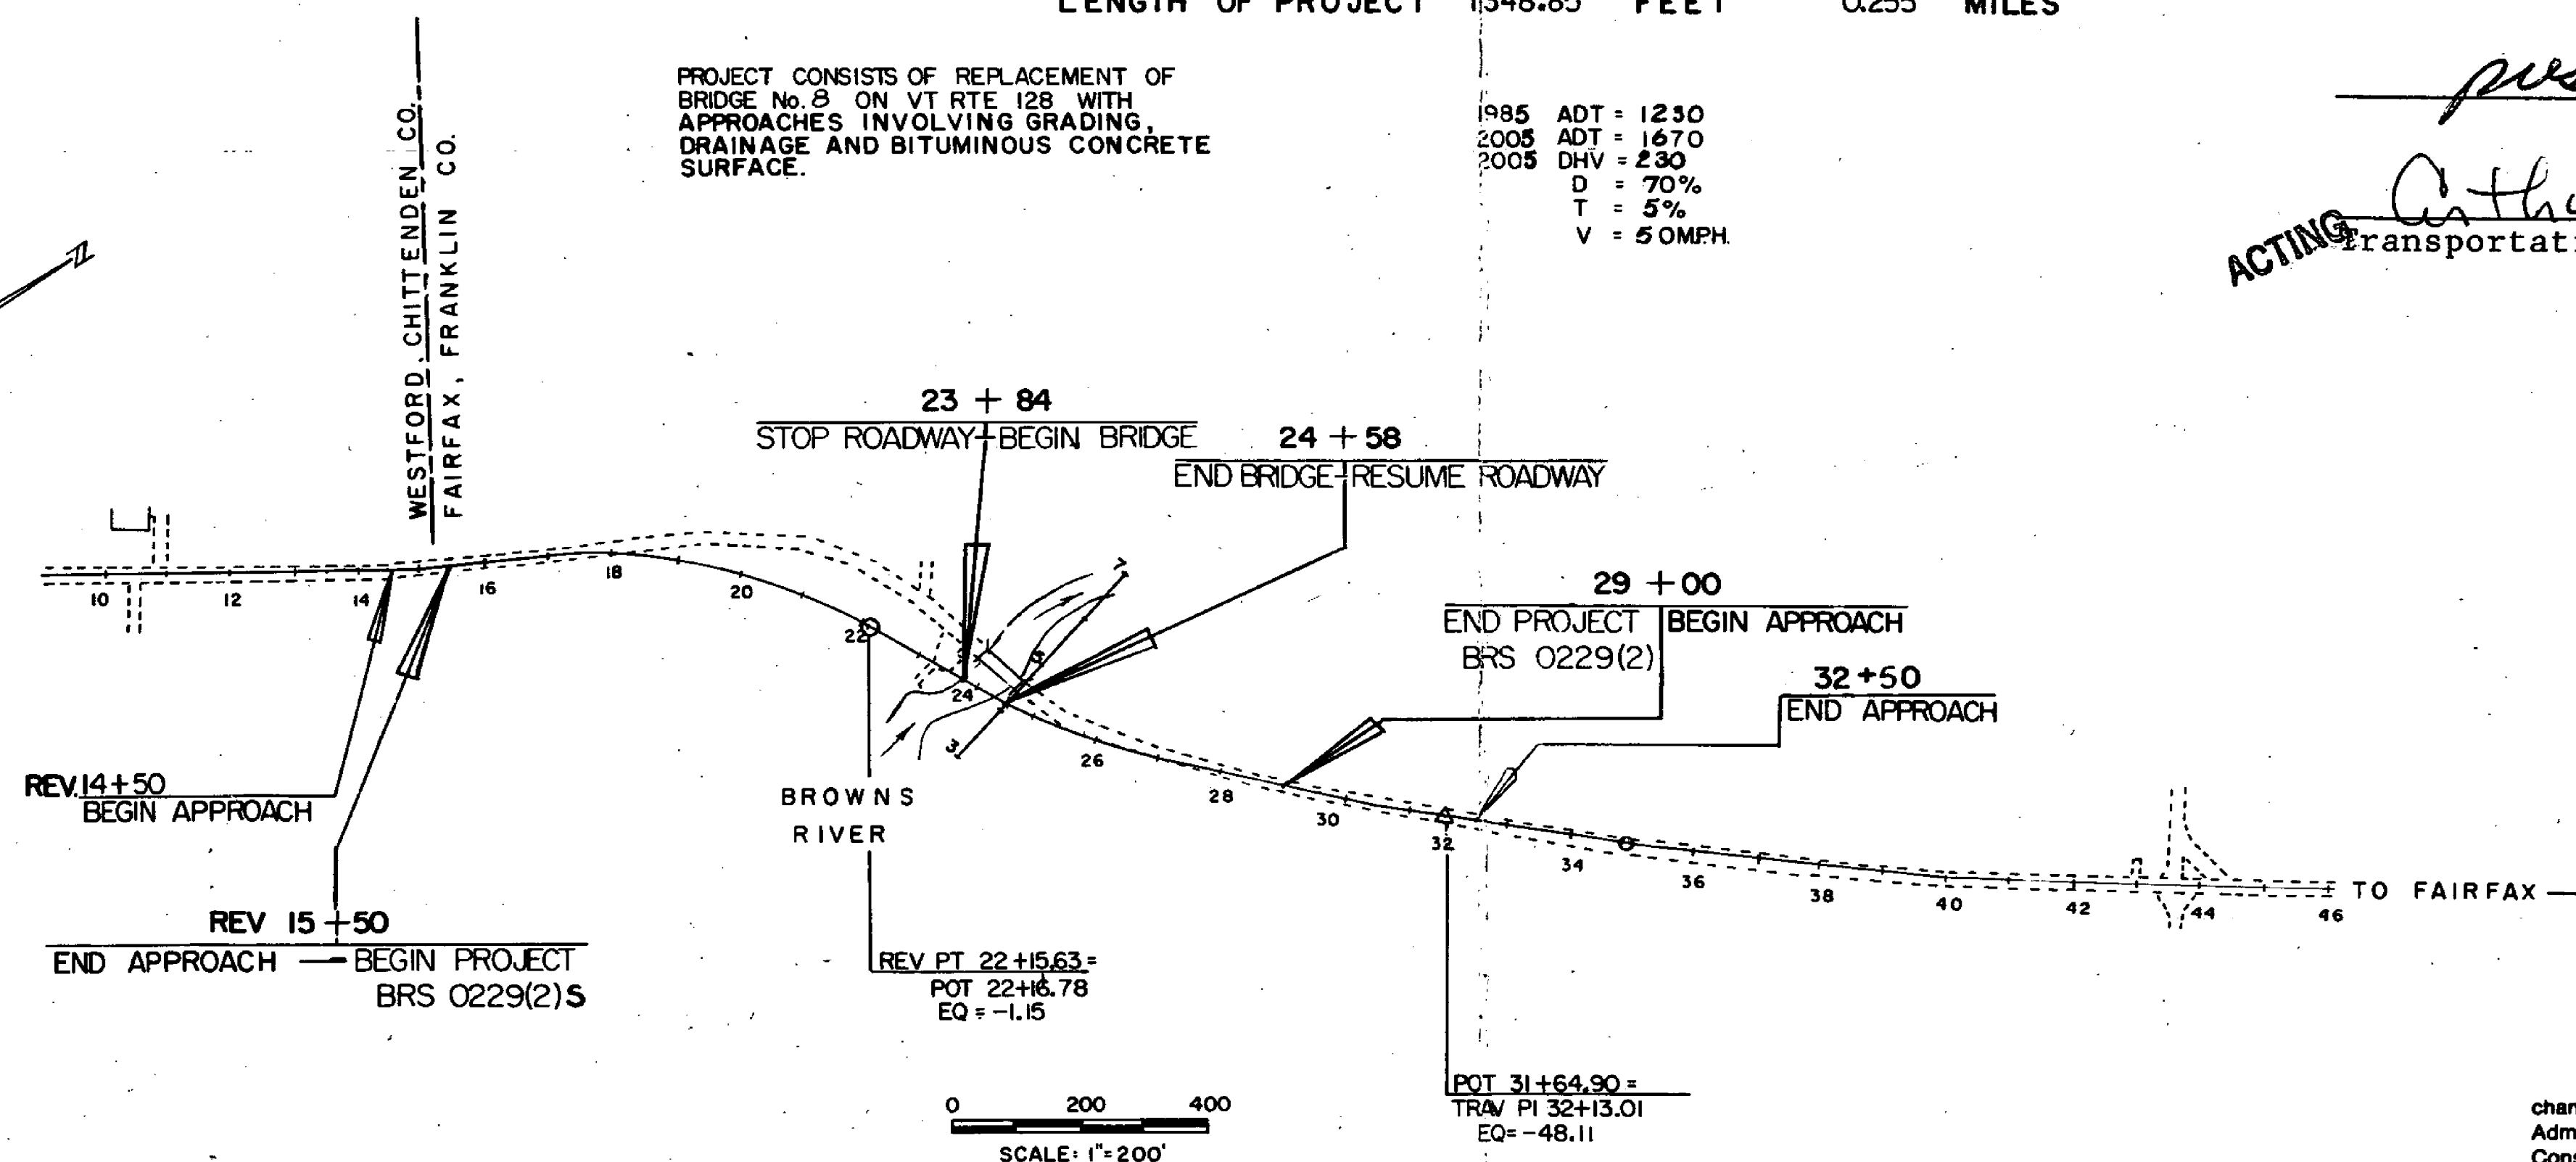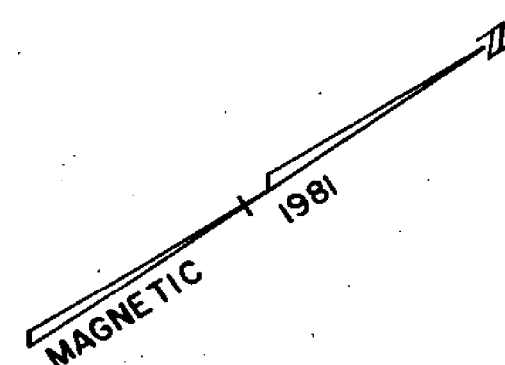

- #### CONVENTIONAL SIGNS
- COUNTY LINE
 - TOWN LINE
 - LIMITS OF ACCESS
 - POINT OF ACCESS
 - FENCE LINE
 - STONE WALL
 - TRAVELED WAY
 - GUARD RAIL
 - RAILROAD
 - SURVEY LINE
 - CULVERT
 - POWER POLE
 - TELEPHONE POLE
 - TREES
 - CONTROL OF ACCESS
 - PROPERTY LINE
 - R.O.W TAKING LINE
 - SLOPE RIGHTS
 - TOP OF CUT
 - TOE OF SLOPE

DATUM
VERTICAL ASSUMED
HORIZONTAL N/A

CONTRACT PLANS

THESE PLANS DO NOT REFLECT
CHANGES MADE ON THE PROJECT.

PROJECT PROCESSED UNDER SECONDARY ROAD PLAN

These plans are subject to such engineering changes as may be required by the Federal Highway Administration or the Director of Engineering and Construction.

Construction is to be carried on in accordance with these plans and the Standard Specifications for Highway and Bridge Construction dated March, 1976, as approved by the Federal Highway Administration on October 27, 1976 for use on this project, including all subsequent revisions and such revised specifications and special provisions as are incorporated in these plans.

SUBMITTED BY ORDER OF THE STATE TRANSPORTATION BOARD	
APPROVED <i>Frank J. White</i>	DATE 3-15-85
DIRECTOR OF ENGINEERING AND CONSTRUCTION	
DEPARTMENT OF TRANSPORTATION FEDERAL HIGHWAY ADMINISTRATION	
APPROVED	DATE
DIVISION ADMINISTRATOR	
PROJECT BRS No 0229(2)S	
SHEET 1 OF 98 SHEETS	

D-10 SRS 12/17/70