



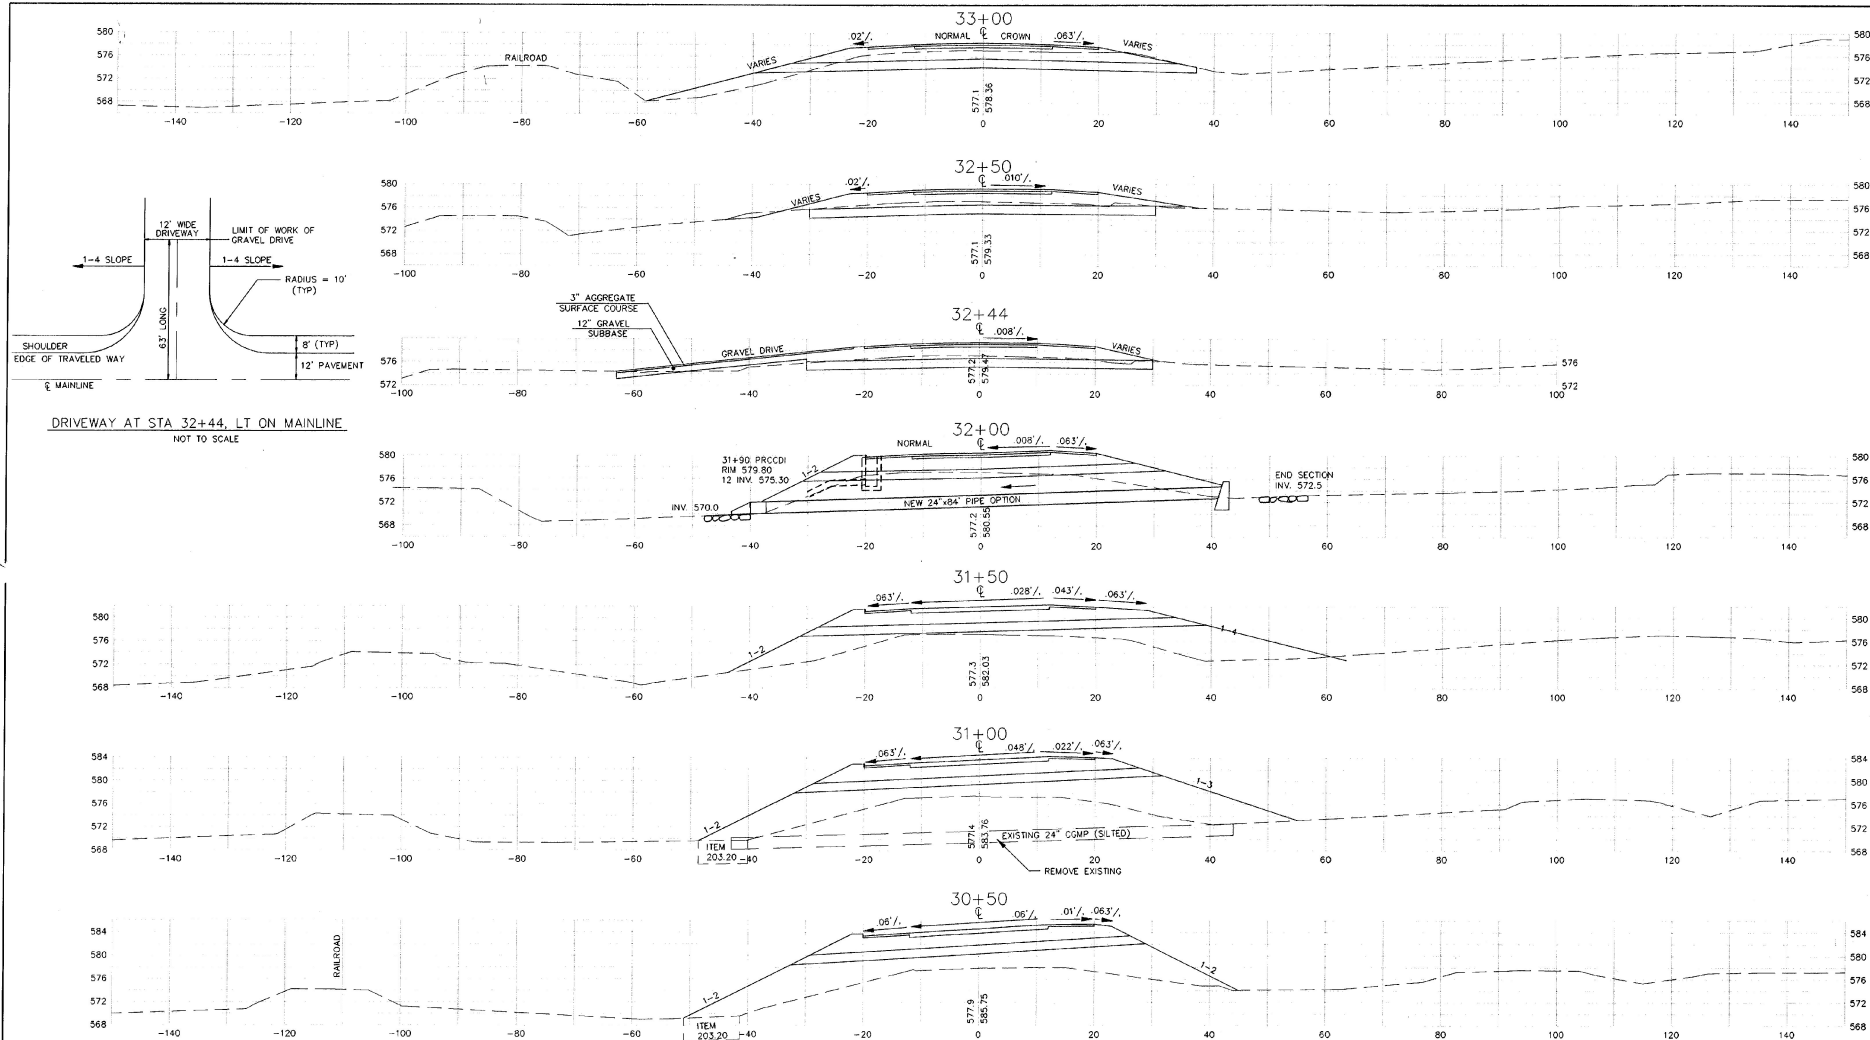

CONT. FROM
SHEET 101

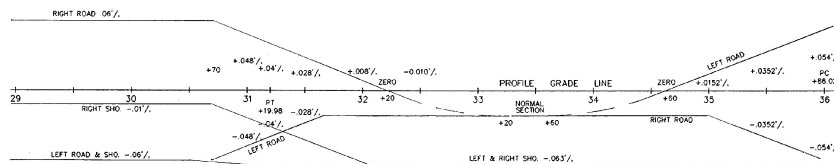

BANKING DIAGRAM

SCALE 10 FEET

MAINLINE	
FROM STATION	TO STATION
30+50	33+00
PROJ. NAME	WALLINGFORD
PROJ. NO.	BRS 0137(13)
SURVEYED BY	JSC 07/90
PLOTTED BY	JAC 02/92
SHEET 108 OF 113 SHEETS	