

STATE OF VERMONT
AGENCY OF TRANSPORTATION

Date AUG 13 1985
Cooley Asphalt Paving
Contractor
Hubert A. Laprade
Signature
President
Title



CONTRACT PLANS

THESE PLANS DO NOT REFLECT CHANGES MADE
ON THE PROJECT AS "RECORD PLANS" WOULD.


Susan C. Campbell
Transportation Secretary's
Signature
RESURFACING PROJECT
WEATHERSFIELD - WINDSOR

TOWN OF: HARTLAND - WOODSTOCK

COUNTY OF: WINDSOR


ROUTE NO: US 5 VT. 12 VT. 106

ROUTE CLASS: FAS

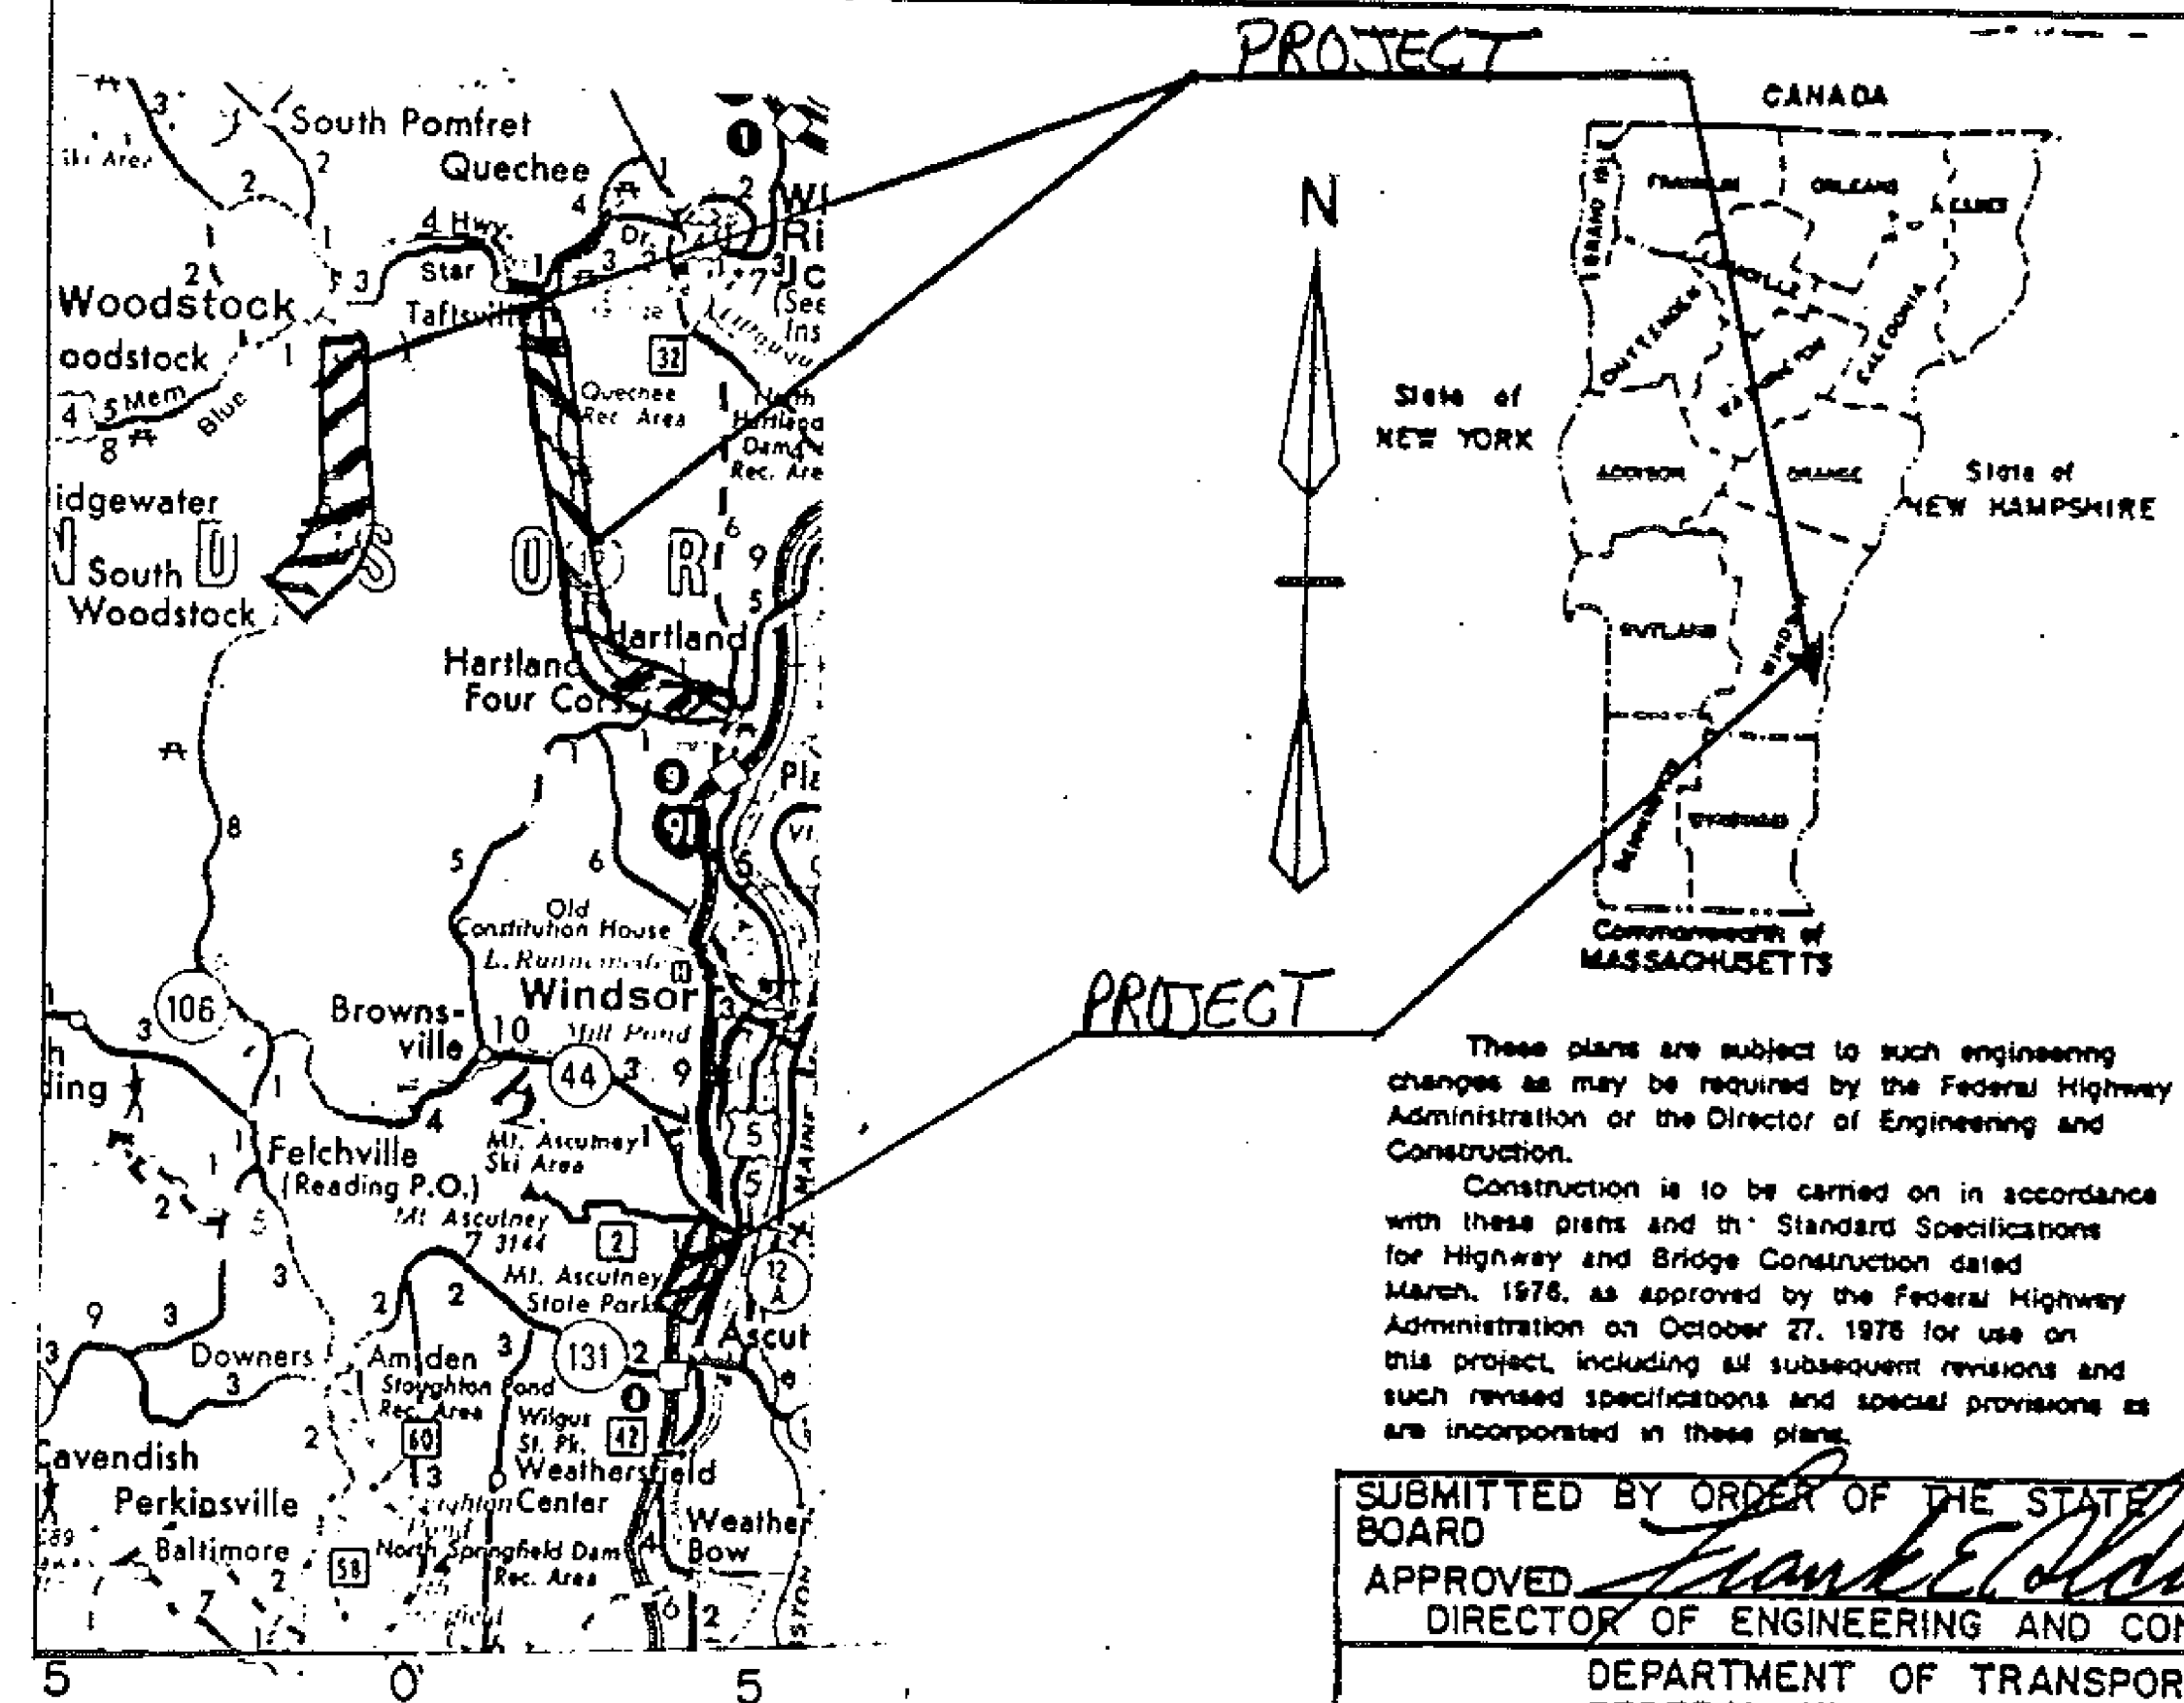


PROJECT

PROJECT

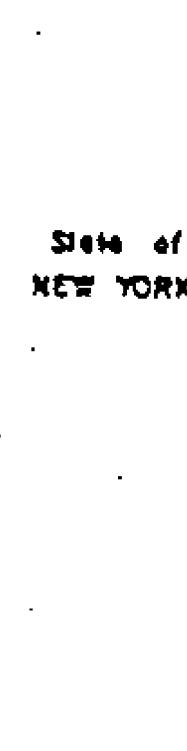

State of
NEW YORK

CANADA

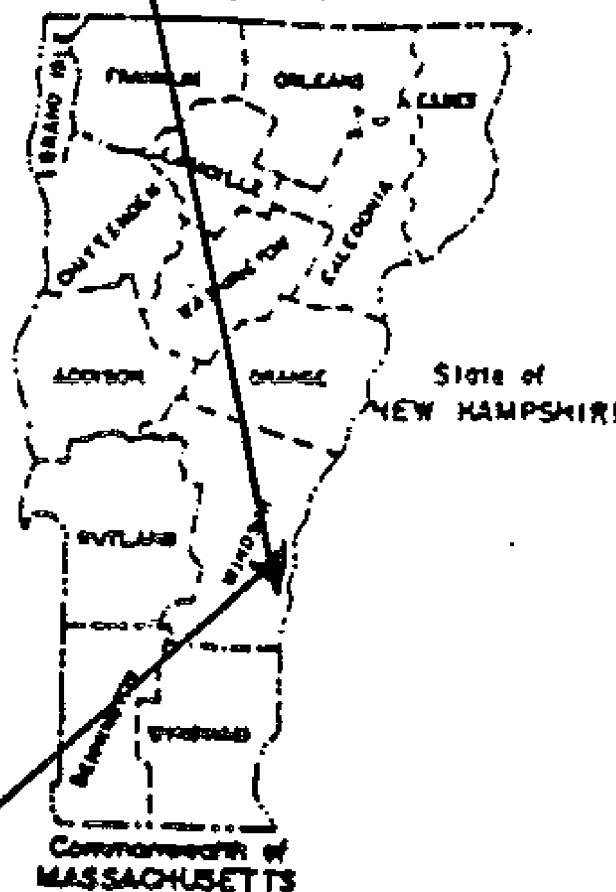

These plans are subject to such engineering
changes as may be required by the Federal Highway
Administration or the Director of Engineering and
Construction.

Construction is to be carried on in accordance
with these plans and the Standard Specifications
for Highway and Bridge Construction dated
March, 1978, as approved by the Federal Highway
Administration on October 27, 1978 for use on
this project, including all subsequent revisions and
such revised specifications and special provisions as
are incorporated in these plans.

SUBMITTED BY ORDER OF THE STATE TRANSPORTATION
BOARD
APPROVED Frank E. Walsh MAY 1985
DIRECTOR OF ENGINEERING AND CONSTRUCTION

DEPARTMENT OF TRANSPORTATION
FEDERAL HIGHWAY ADMINISTRATION
APPROVED _____ DATE _____
DIVISION ADMINISTRATOR

PROJECT NO. HMA 2616 - HMA 2617
HMA 2645

SHEET 1 OF SHEETS

1 INCH REPRESENTS 5 MILES

SEE SHEET 2 FOR INDEX

PROJECT PROCESSED UNDER
SECONDARY ROAD PLAN