
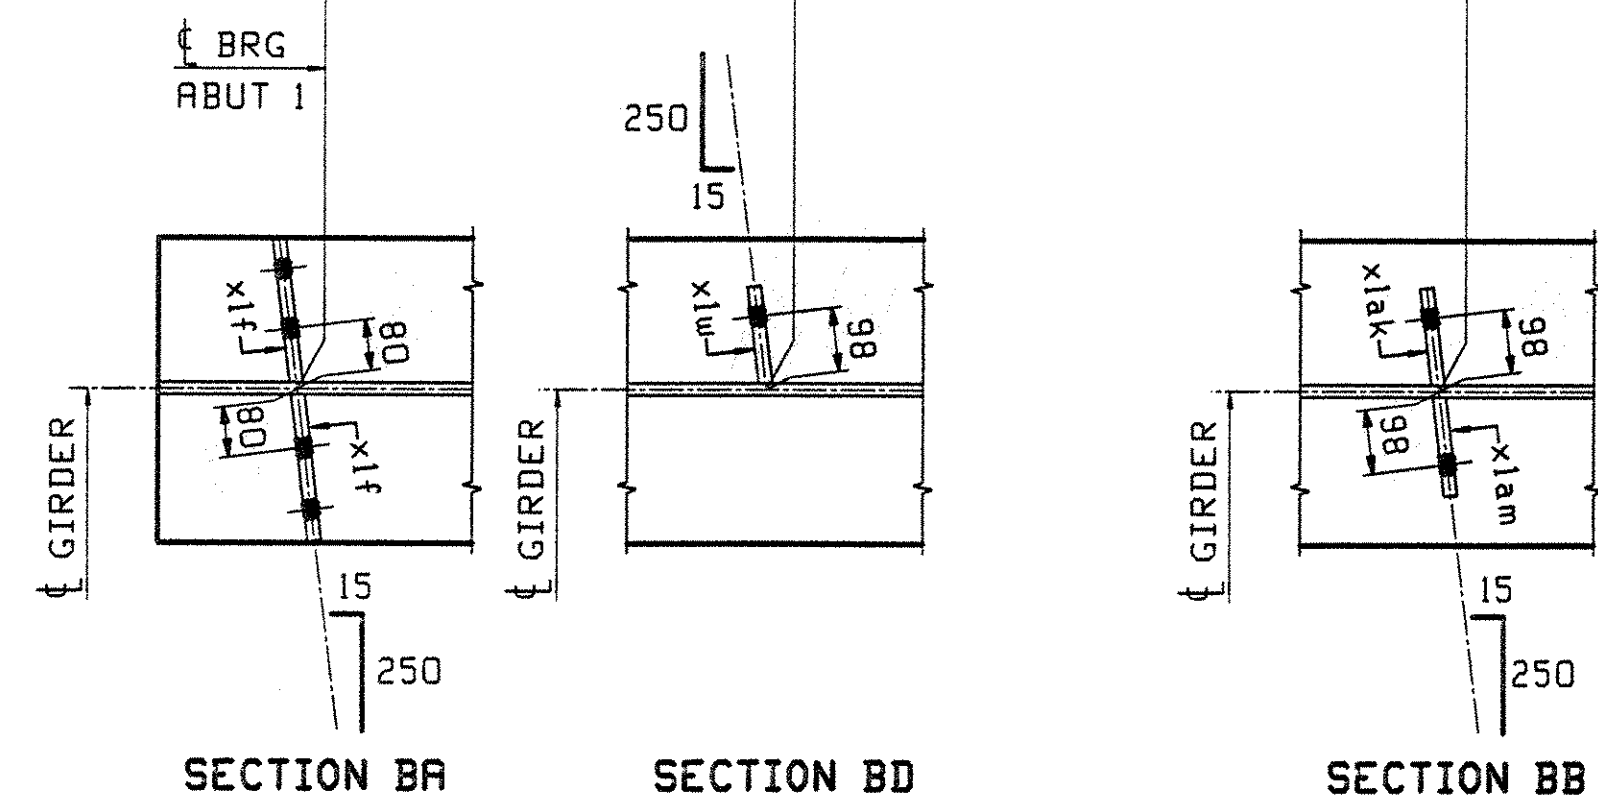
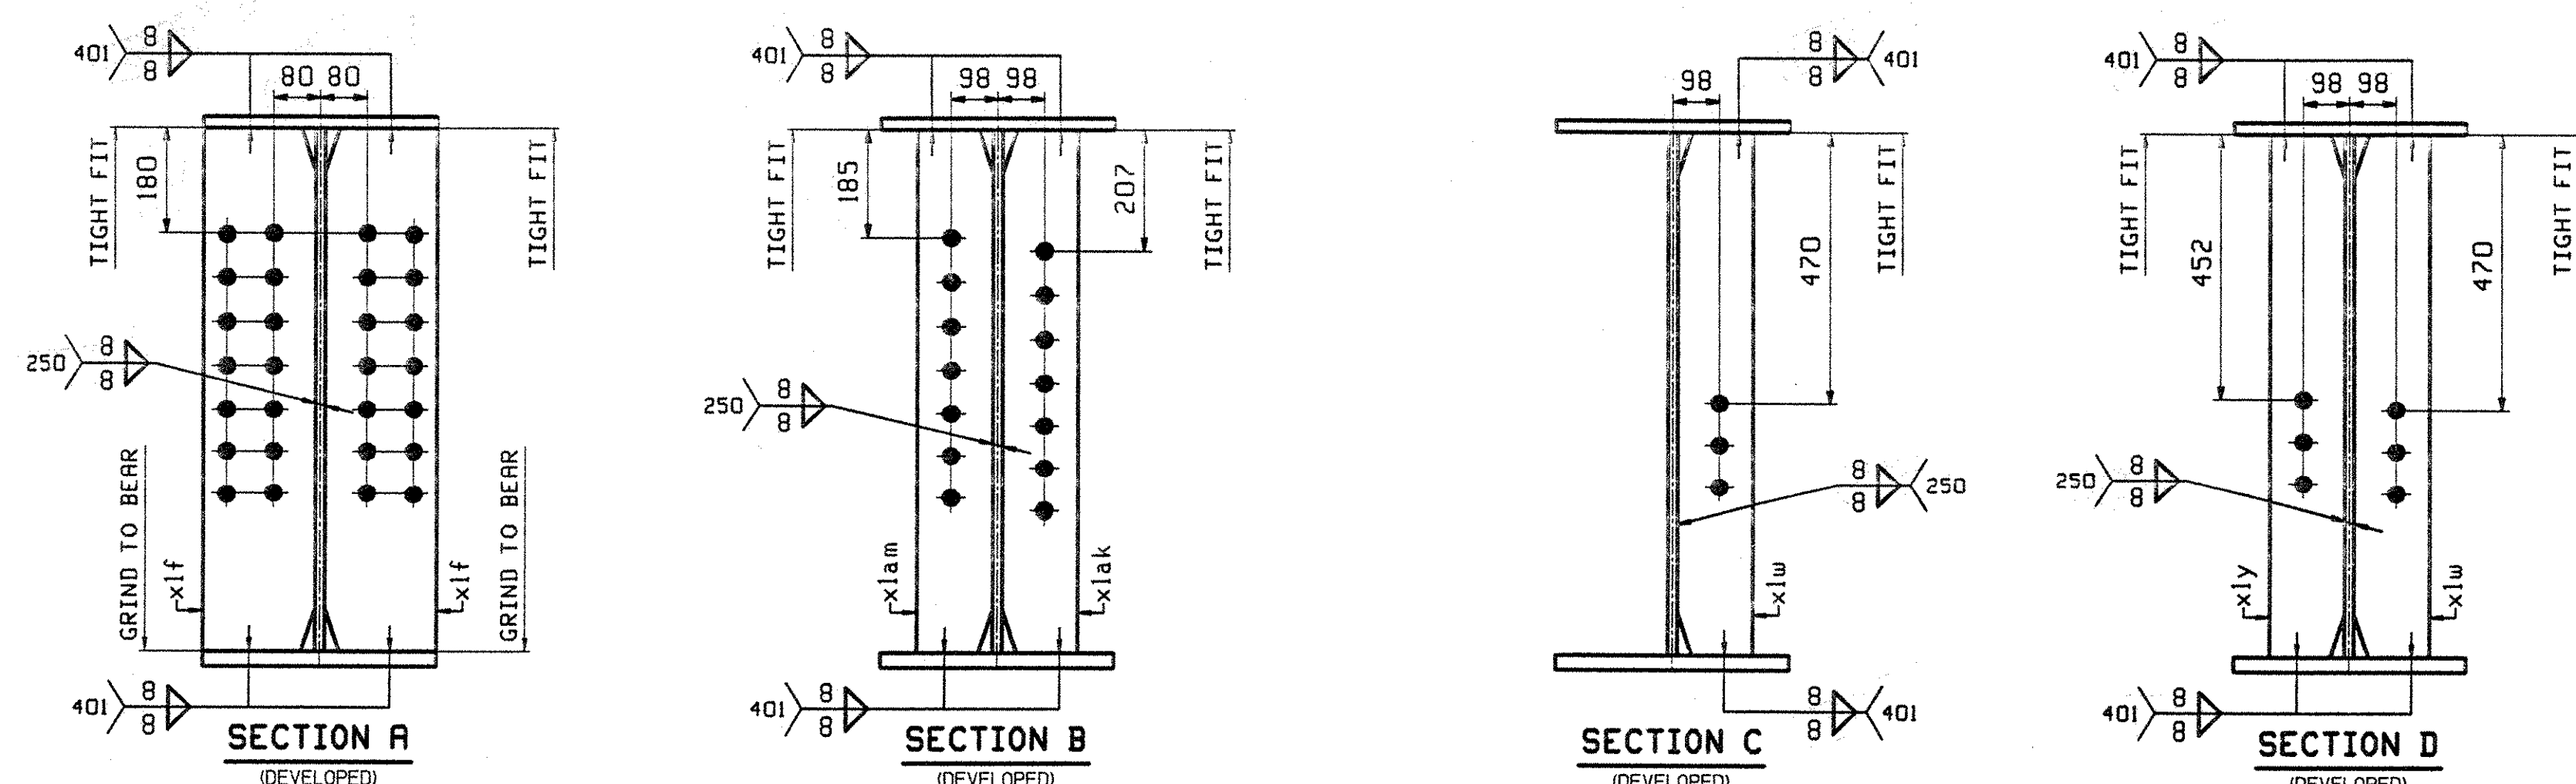
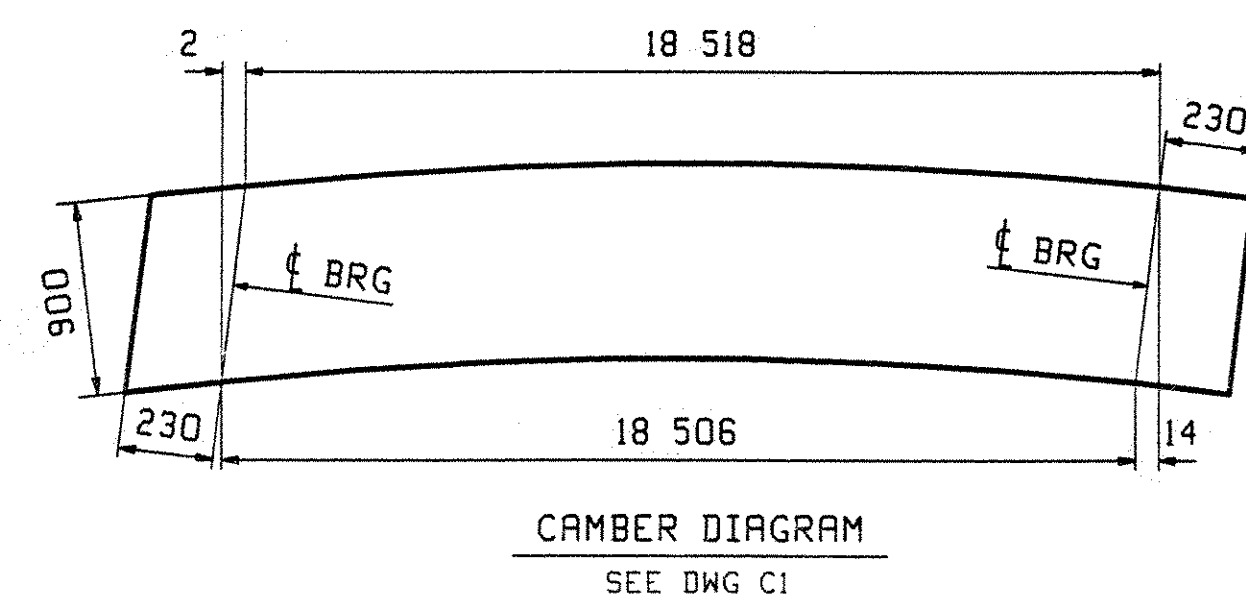


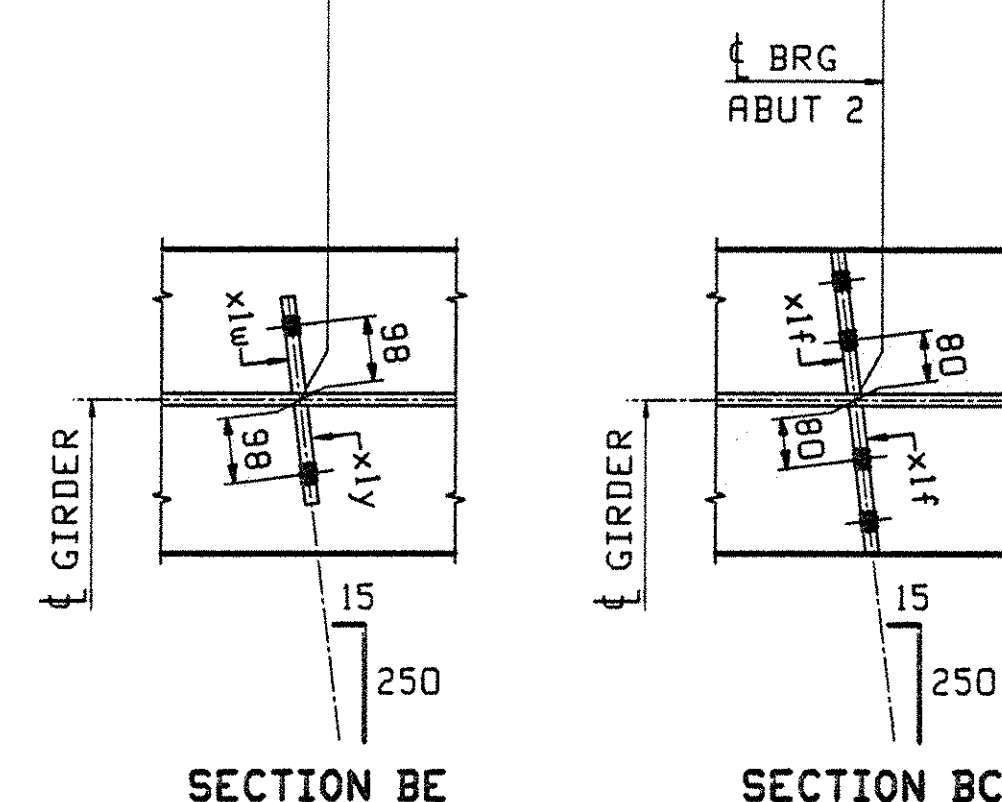

FOR GIRDER STANDARD DETAILS SEE DRAWING XI.
FOR CAMBER DIAGRAM SEE DRAWING C1.
FOR GENERAL NOTES SEE DRAWING GNI.
H2-3 DENOTES MATERIAL SUBJECT TO CHARPY V-NOTCH TESTING.

NOTE "A"
BOTTOM FLANGE SHALL BE TRULY AT A RIGHT ANGLE TO THE
WEB FOR A LENGTH AS NOTED ON EITHER SIDE OF BEARING.

[illegible]

OUT FOR APPROVAL	4-14-93																		
OUT FOR APPROVAL																			
ISSUED TO SHOP																			
FIELD & OFFICE																			
REV.	REMARKS	DATE	DWN	CHK	APP	Q.A.	NO.	DIA.	LGT	TYPE	WASHER								
MATERIAL:	ELECTRODES:	HOLES:				SHOP BOLTS:													
M270M-345W		2 4mm ($\frac{15}{16}$ ")Ø																	
SURFACE PREP. & PAINT:																			
-ALL STEEL SHALL BE BLAST CLEANED AND LEFT UNPAINTED.																			
DESCRIPTION:												GIRDER - 5G5				DRAWN BY		DATE	
JOB:												US 5 OVER WHETSTONE BROOK				JTB		03/20	
BRIDGE NO. 7												BRATTLEBORO, VERMONT (WINDHAM COUNTY)				CHKD BY			
CONTRACTOR: RENAUD BROTHERS																EPE		04/07	
 TENSOR 2348																APPROV BY			
																SUPERVISOR		H. J. GATT	
PROJ NO.												BHF 2000(17)				Q.A.			
CUSTOMER: VERMONT AGENCY OF TRANSPORTATION																		095	
CASCO BAY STEEL STRUCTURES, INC.												JOB NO.				DRG. NO.			
75 SPRING HILL ROAD												SACO, MAINE 04072				194		5	
PHONE (207) 282-7360												FAX. (207) 282-1179				REV.		/	