

INDEX OF SHEETS

1	-	TITLE SHEET	
2-2A	-	QUANTITY SHEET	
3	-	ITEM DETAIL AND DRAINAGE SHEET	
4	-	EARTHWORK SHEET	
5-7	-	TYPICAL SECTIONS	
8-14	-	LAYOUT PLAN	
15-22	-	CROSS SECTIONS	
23-28	-	PAVEMENT MARKING AND SIGN LAYOUT SHEETS	
29-30	-	SIGN SUMMARY SHEETS	
31	-	SIGNAL LAYOUT PLAN	
32	-	SIGNAL CROSS-SECTION AND NOTE SHEET	
33	-	MAST ARM DESIGN CANTILEVER FOOTING SHEET	
34	-	CANTILEVER SUPPORT & TRAFFIC SIGNAL NOTES	
35	-	INTERCONNECT PLAN	
36	-	NON-PARTICIPATING ITEMS	
37-45	-	R. D. W. PLANS	
A-78	-	BICYCLE PATH TYPICAL	08/01/96 R
B-71	-	RESIDENTIAL AND COMMERCIAL DRIVES	03/10/95 R
C-1	-	GRANITE SLOPE EDGING, VERTICAL GRANITE CURB, PRECAST REINFORCED CONCRETE CURB, CAST-IN-PLACE CONCRETE CURB, TREATED TIMBER CURB	01/03/00 R
C-2A	-	CEMENT CONCRETE SIDEWALK, CONCRETE CURB	01/03/00 R
C-3	-	SIDEWALK RAMPS	01/03/00 R
D-1	-	PRECAST REINFORCED CONCRETE PIPE DROP INLET	06/01/94 R
D-11	-	GRATES & COVERS (TYPE A)	06/01/94 R
D-15	-	PRECAST REINFORCED CONCRETE CATCH BASIN/MANHOLE	06/01/94 R
D-20	-	HIGHWAY CROSSING SLEEVES FOR UNDERGROUND UTILITIES	03/10/95 R
E-100	-	CONSTRUCTION APPROACH SIGNS	01/06/97 R
E-101	-	CONSTRUCTION SIGN DETAILS	03/10/97 R
E-102	-	CONSTRUCTION SIGN DETAILS	08/08/95 R
E-102A	-	CONSTRUCTION SIGN DETAILS	08/08/95 R
E-106	-	TRAFFIC CONTROL MISCELLANEOUS DETAILS	08/08/95 R
E-107A	-	BREAKAWAY BARRICADE DETAILS	08/08/95 R
E-108	-	CONSTRUCTION ZONE LONGITUDINAL DROP OFFS	08/18/95 R
E-121	-	STANDARD SIGN PLACEMENT CONVENTIONAL ROAD	08/08/95 R
E-123	-	GUIDE SIGN PLACEMENT MISCELLANEOUS DETAILS	08/08/95 R
E-127	-	ROUTE MARKINGS AT RURAL INTERSECTIONS	08/08/95 R
E-135	-	INTERSTATE ROUTE MARKER SIGN DETAILS	08/18/95 R
E-136A	-	U. S. ROUTE MARKER SIGN DETAILS	08/08/95 R
E-136B	-	STATE ROUTE MARKER SIGN DETAILS	08/08/95 R
E-136C	-	STATE NUMBERED TOWN HIGHWAY SIGN DETAILS	08/08/95 R
E-138	-	MILEMARKER DETAILS STATE AND TOWN HIGHWAYS	08/08/95 R
E-140	-	REGULATORY SIGN DETAILS	08/30/96 R
E-143	-	REGULATORY SIGN DETAILS	09/20/95 R
E-145B	-	REGULATORY SIGN DETAILS, LANE USE CONTROL SIGNS, THREE LANE APPROACHES	12/23/94 R
E-146	-	REGULATORY SIGN DETAILS	09/20/95 R
E-160	-	FLANGED CHANNEL STEEL SIGN POST	05/20/99 R
E-162	-	TUBULAR ALUMINUM SIGN POST	05/20/99 R
E-163	-	TUBULAR STEEL SIGN POST	05/20/99 R
E-164	-	SQUARE STEEL SIGN POST	05/20/99 R
E-170	-	TRAFFIC CONTROL SIGNALS, PEDESTAL POST MOUNTED	11/04/99 R
E-171A	-	TRAFFIC CONTROL SIGNALS, GENERAL NOTES & DETAILS	08/09/95 R
E-171B	-	TRAFFIC CONTROL SIGNALS MISC. DETAILS	08/09/95 R
E-171C	-	TRAFFIC CONTROL SIGNALS, CANTILEVER MOUNTING DETAILS, PED. PUSH BUTTON ACCESSIBILITY DETAIL	08/09/95 R
E-172	-	VEHICLE DETECTOR LOOP DETAILS	08/09/95 R
E-173	-	PULLBOXES AND JUNCTION BOXES	08/09/95 R
E-191	-	PAVEMENT MARKING DETAILS	02/01/99 R
E-192	-	PAVEMENT MARKING DETAILS	12/28/98 R
E-193	-	PAVEMENT MARKING DETAILS	08/18/95 R
J-1	-	PROJECT AND BOUNDARY MARKERS	06/01/94 R
J-2	-	CONCRETE STEPS-HAND RAILING	06/01/94 R
J-3	-	MAILBOX SUPPORT DETAILS	08/07/95 R
T-1	-	TEMPORARY EROSION CONTROL DETAILS	06/01/94 R
T-2	-	TEMPORARY EROSION CONTROL DETAILS	06/01/94 R

- NOTE: 1. TRAFFIC SIGNAL AERIAL INTERCONNECT INSTALLATION EXTENDS SOUTH ALONG VT ROUTE 2A TO I-89 EXIT 12 SIGNAL AND WEST ALONG US ROUTE 2 TO SOUTH BROWNELL ROAD SIGNAL.
2. NHS = NATIONAL HIGHWAY SYSTEM (SOUTH LEG VT ROUTE 2A AND WEST LEG US ROUTE 2)



DATUM	
VERTICAL	NGVD 88
HORIZONTAL	NAD 83

STATE OF VERMONT
AGENCY OF TRANSPORTATION



PROPOSED IMPROVEMENT
TRAFFIC SIGNAL MODIFICATIONS

WILLISTON NHG 5500 (10)S
US ROUTE 2 (FAP) & VT ROUTE 2A (FAP)
TOWN OF WILLISTON
"TAFT CORNERS"

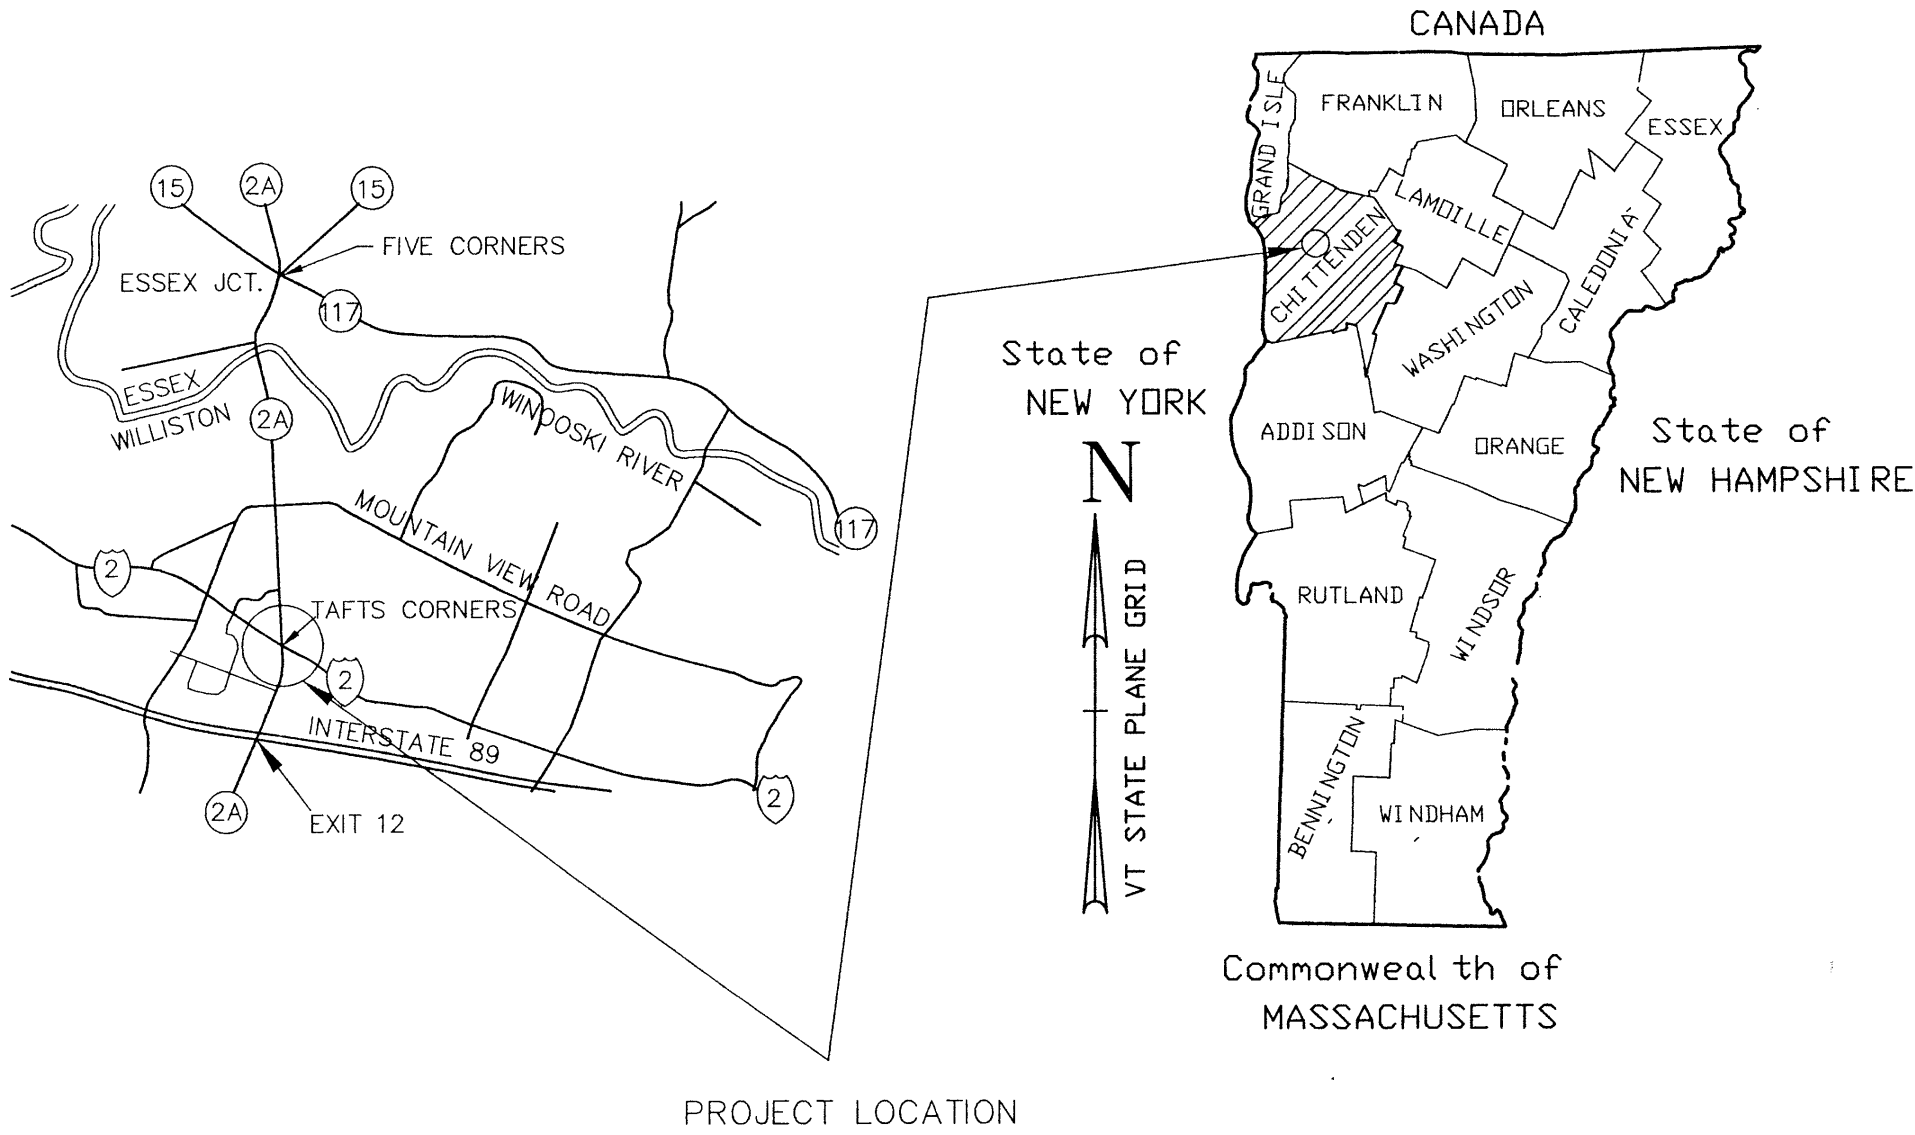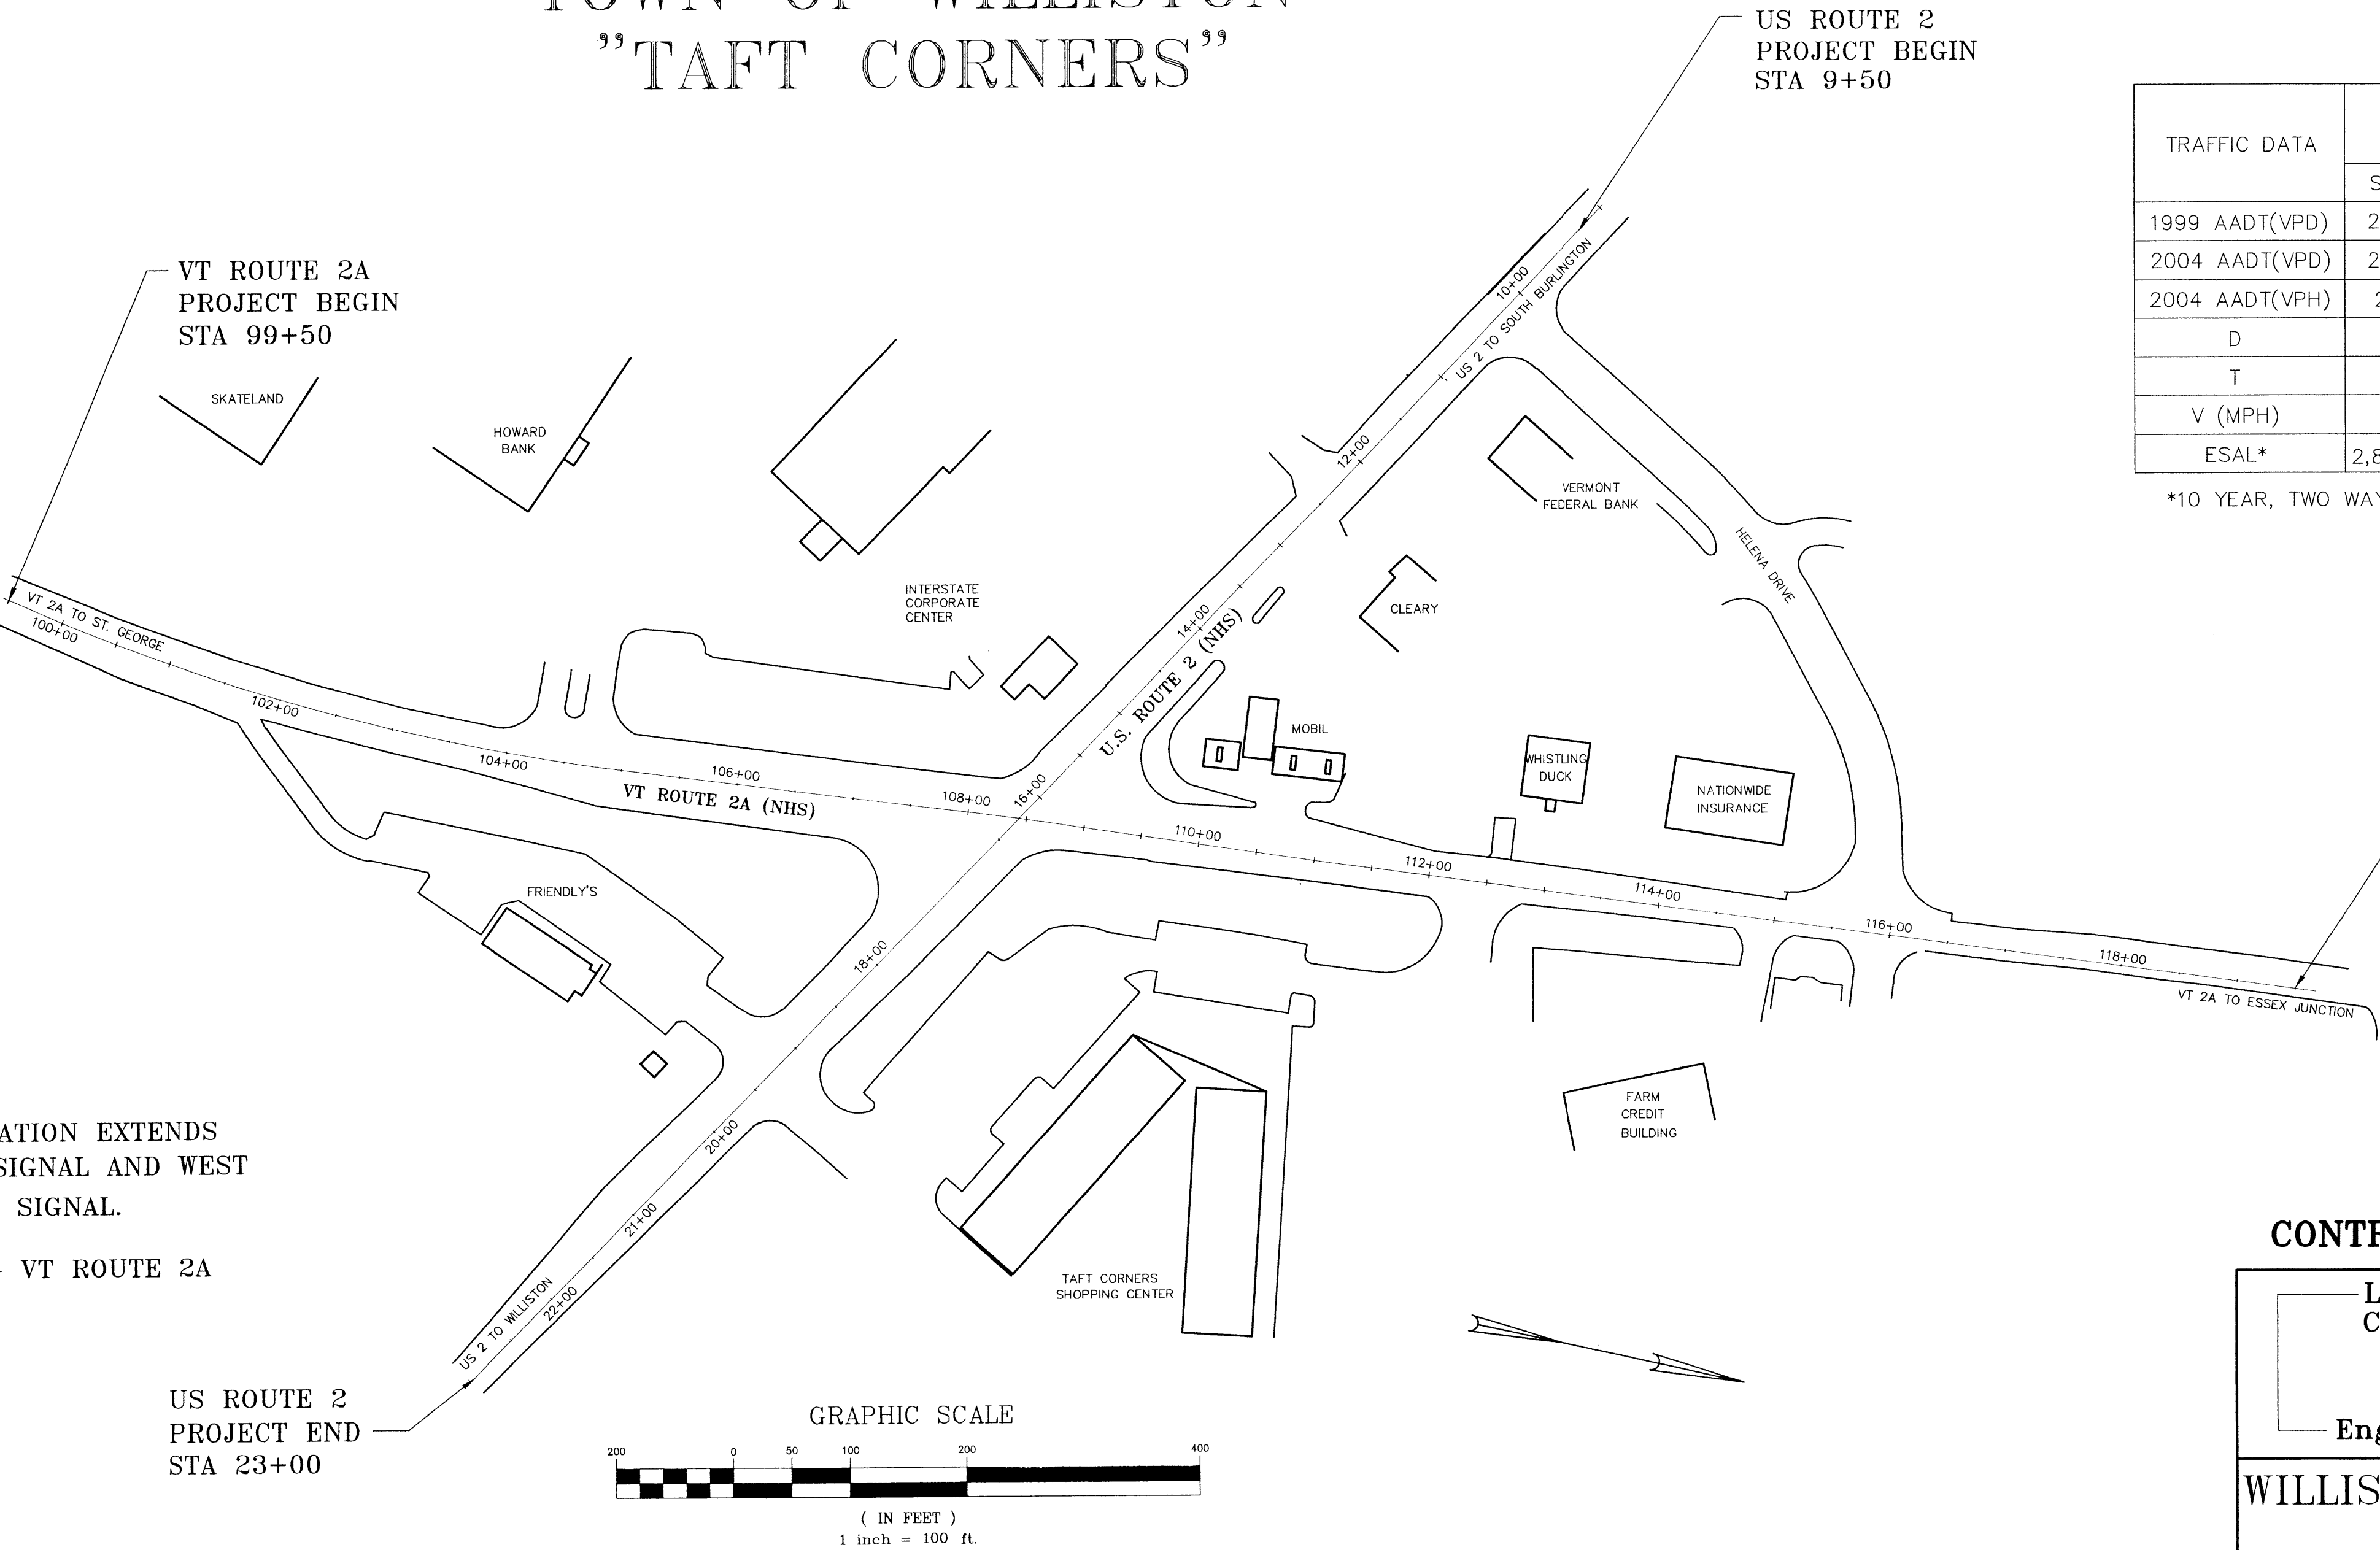

TRAFFIC DATA	VERMONT ROUTE 2A		US ROUTE 2	
	SOUTH	NORTH	WEST	EAST
1999 AADT(VPD)	20,050	13,850	13,000	9,900
2004 AADT(VPD)	22,250	15,350	14,450	11,000
2004 AADT(VPH)	2,290	2,130	1,680	1,630
D	49%	50%	62%	60%
T	2%	2%	3%	2%
V (MPH)	30	30	30	30
ESAL*	2,814,150	1,934,500	1,828,650	1,394,300

*10 YEAR, TWO WAY

CONTRACT PLANS - 01\12\01

LAMOUREUX & DICKINSON
Consulting Engineers Inc.
14 Morse Drive
Essex Junction, VT 05452
(802) 878-4450
Engineers-Planners-Surveyors

WILLISTON NHG 5500 (10)S
"TAFT CORNERS"
(US ROUTE 2 & VT ROUTE 2A)
WILLISTON VERMONT
SHEET 1 OF 45