



RECREATION PATH
3" BITUMINOUS CONCRETE PAVEMENT
12" SUBBASE

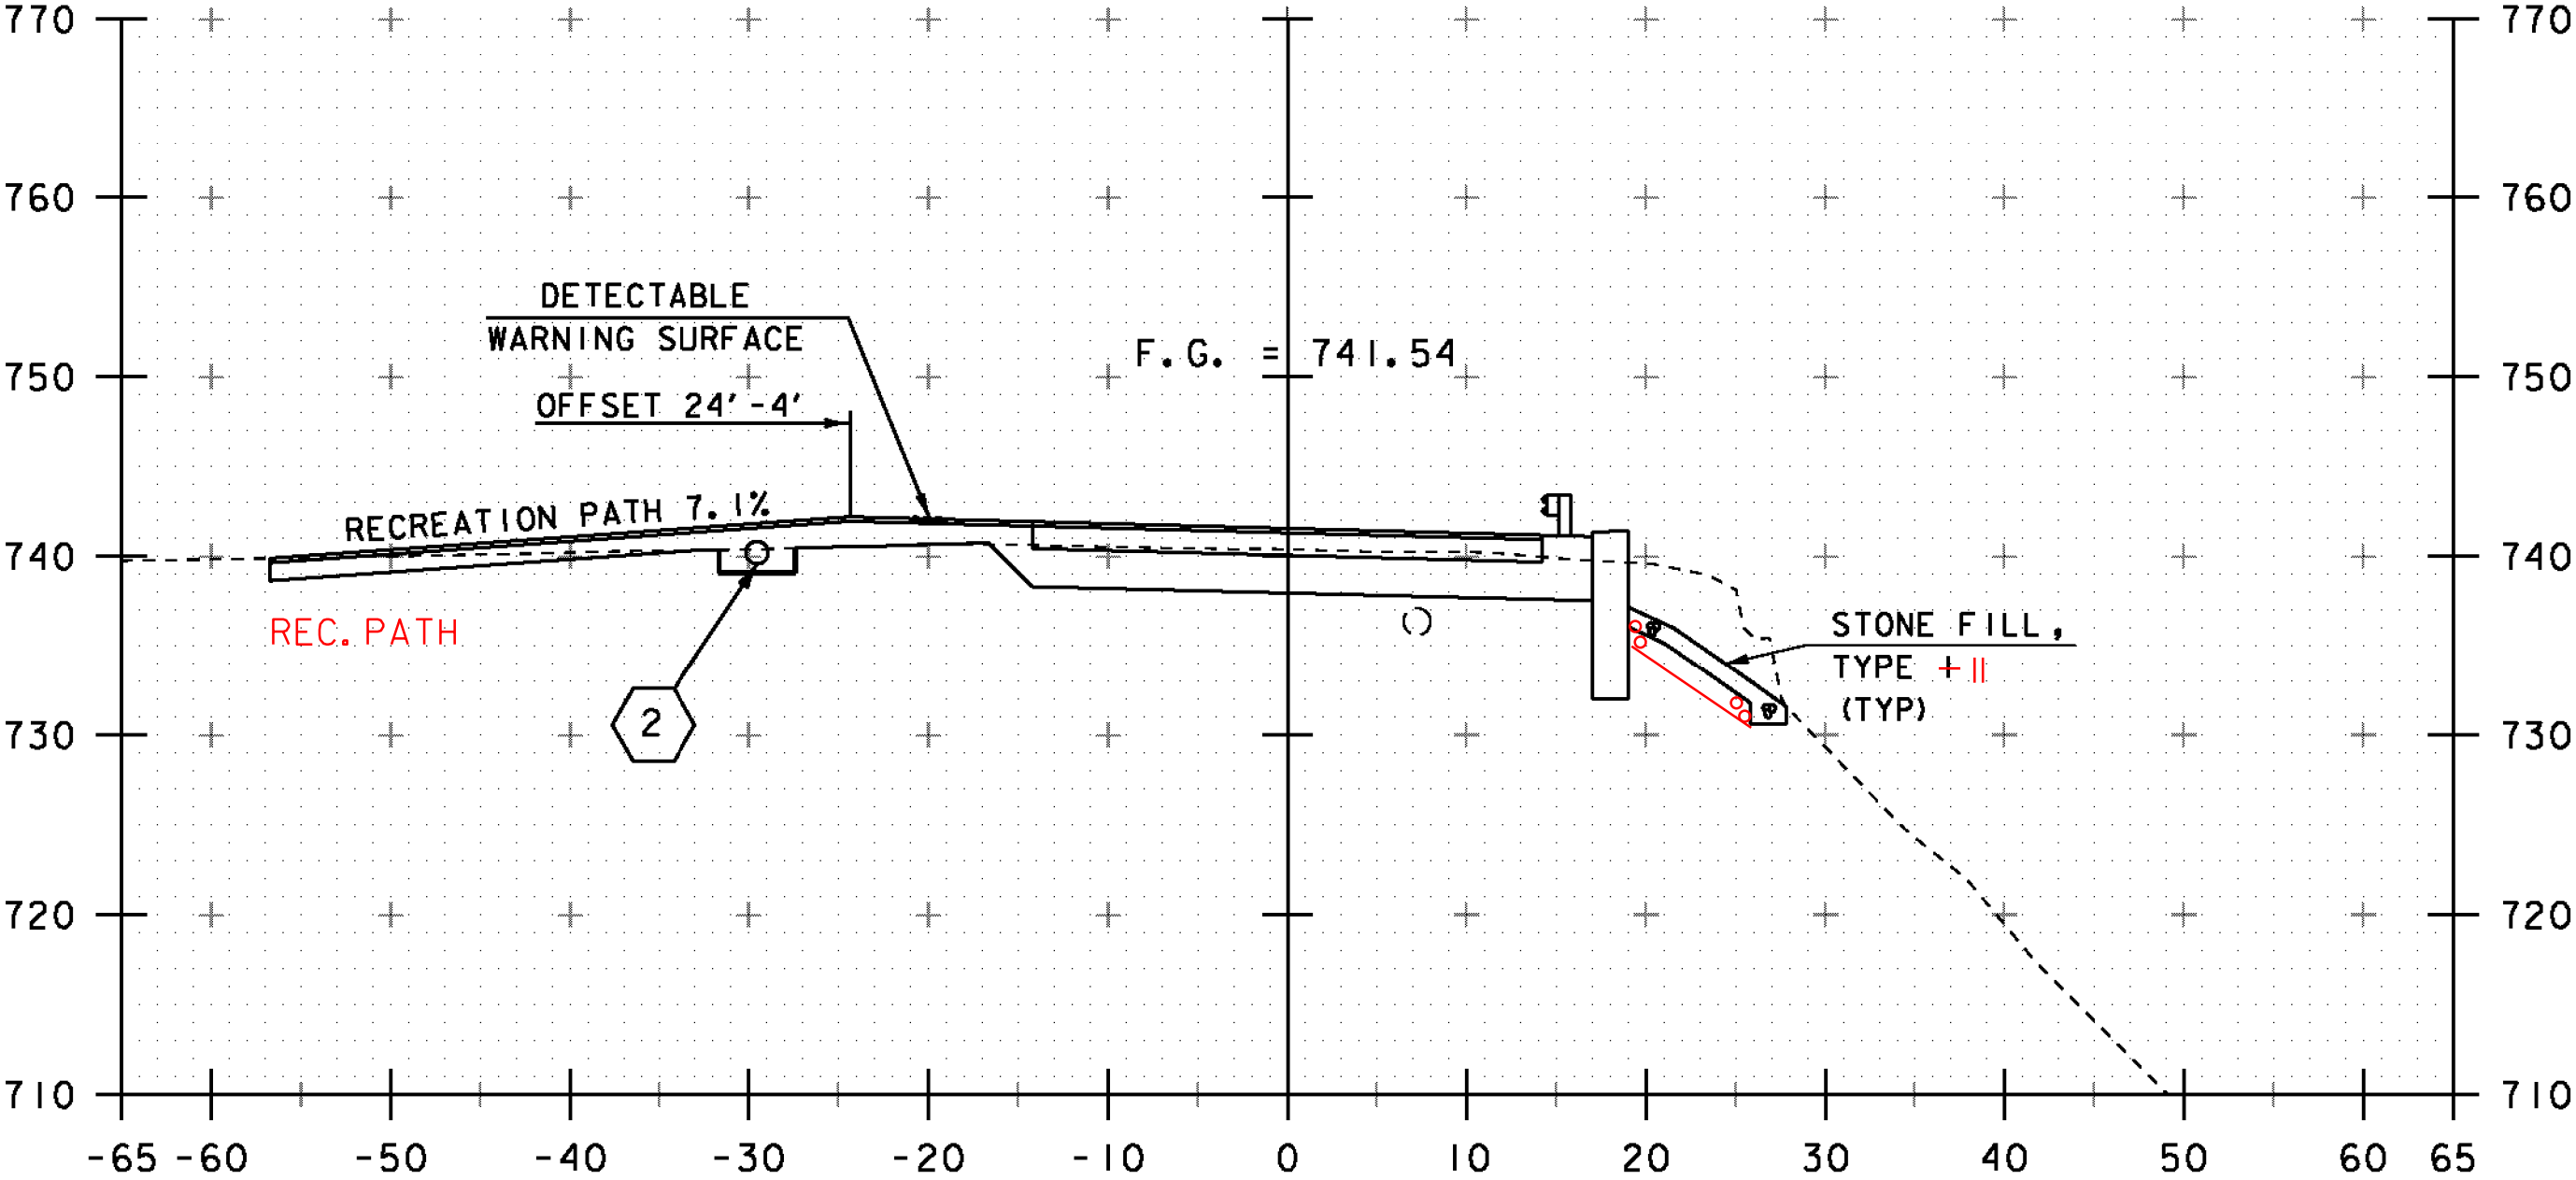


RECREATION PATH SKEWED @ $\pm 10^\circ 80'$ LT
12+95

2 PROPOSED 15" PIPE OPTION
29' -6" LEFT
INVERT ELEV = 739.58

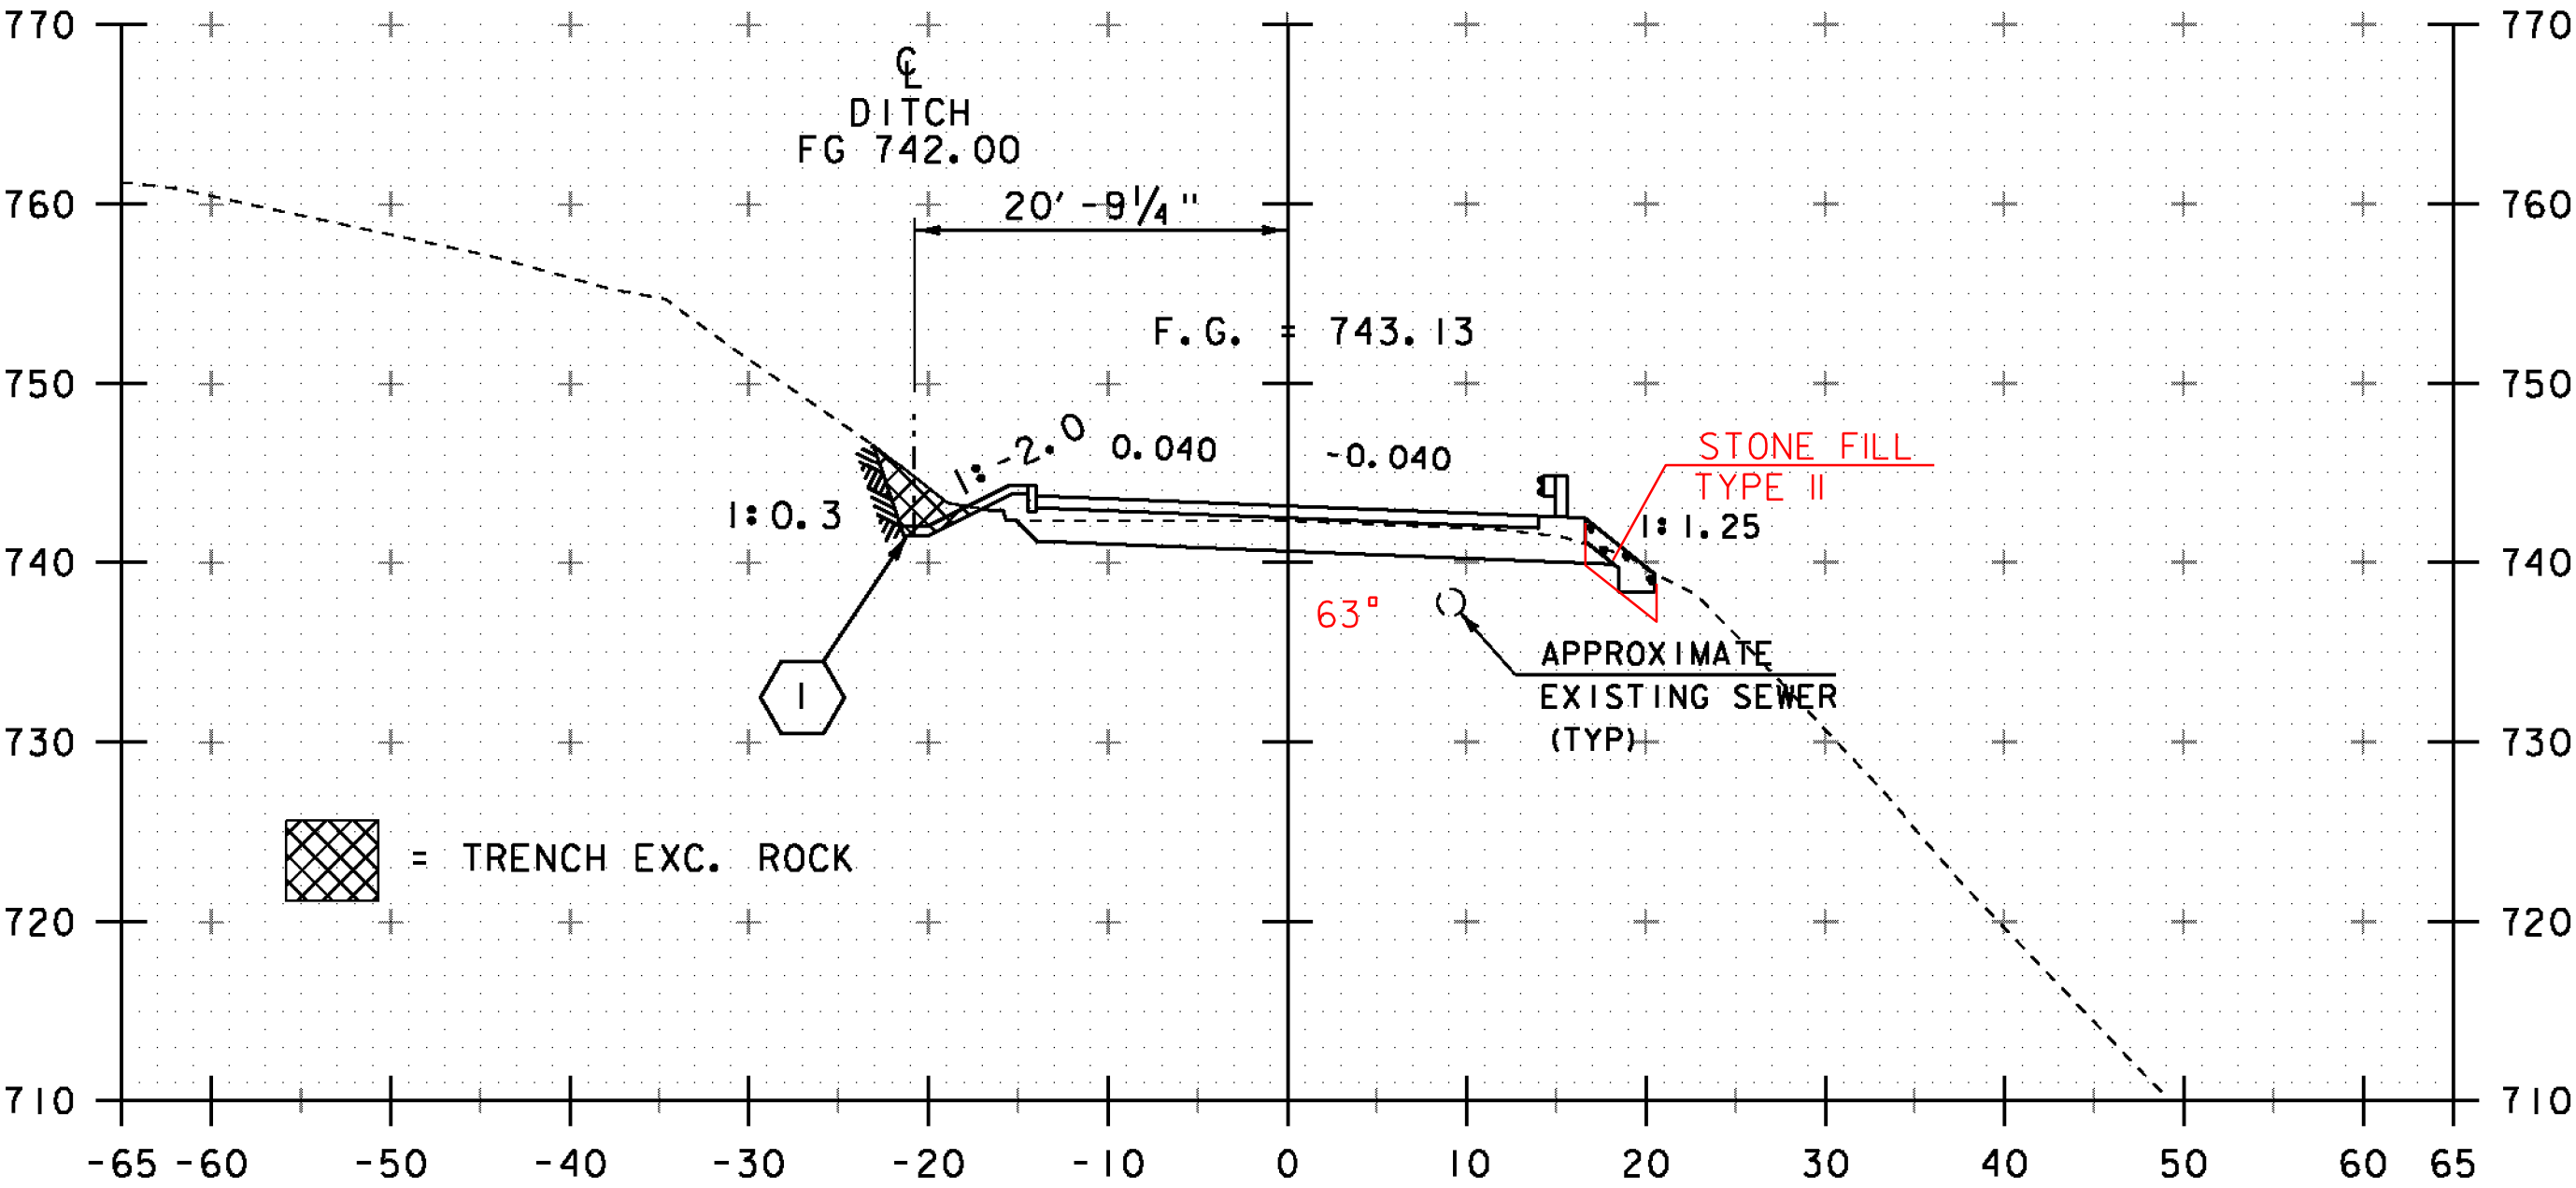


1 DRAINAGE DITCH

12+75

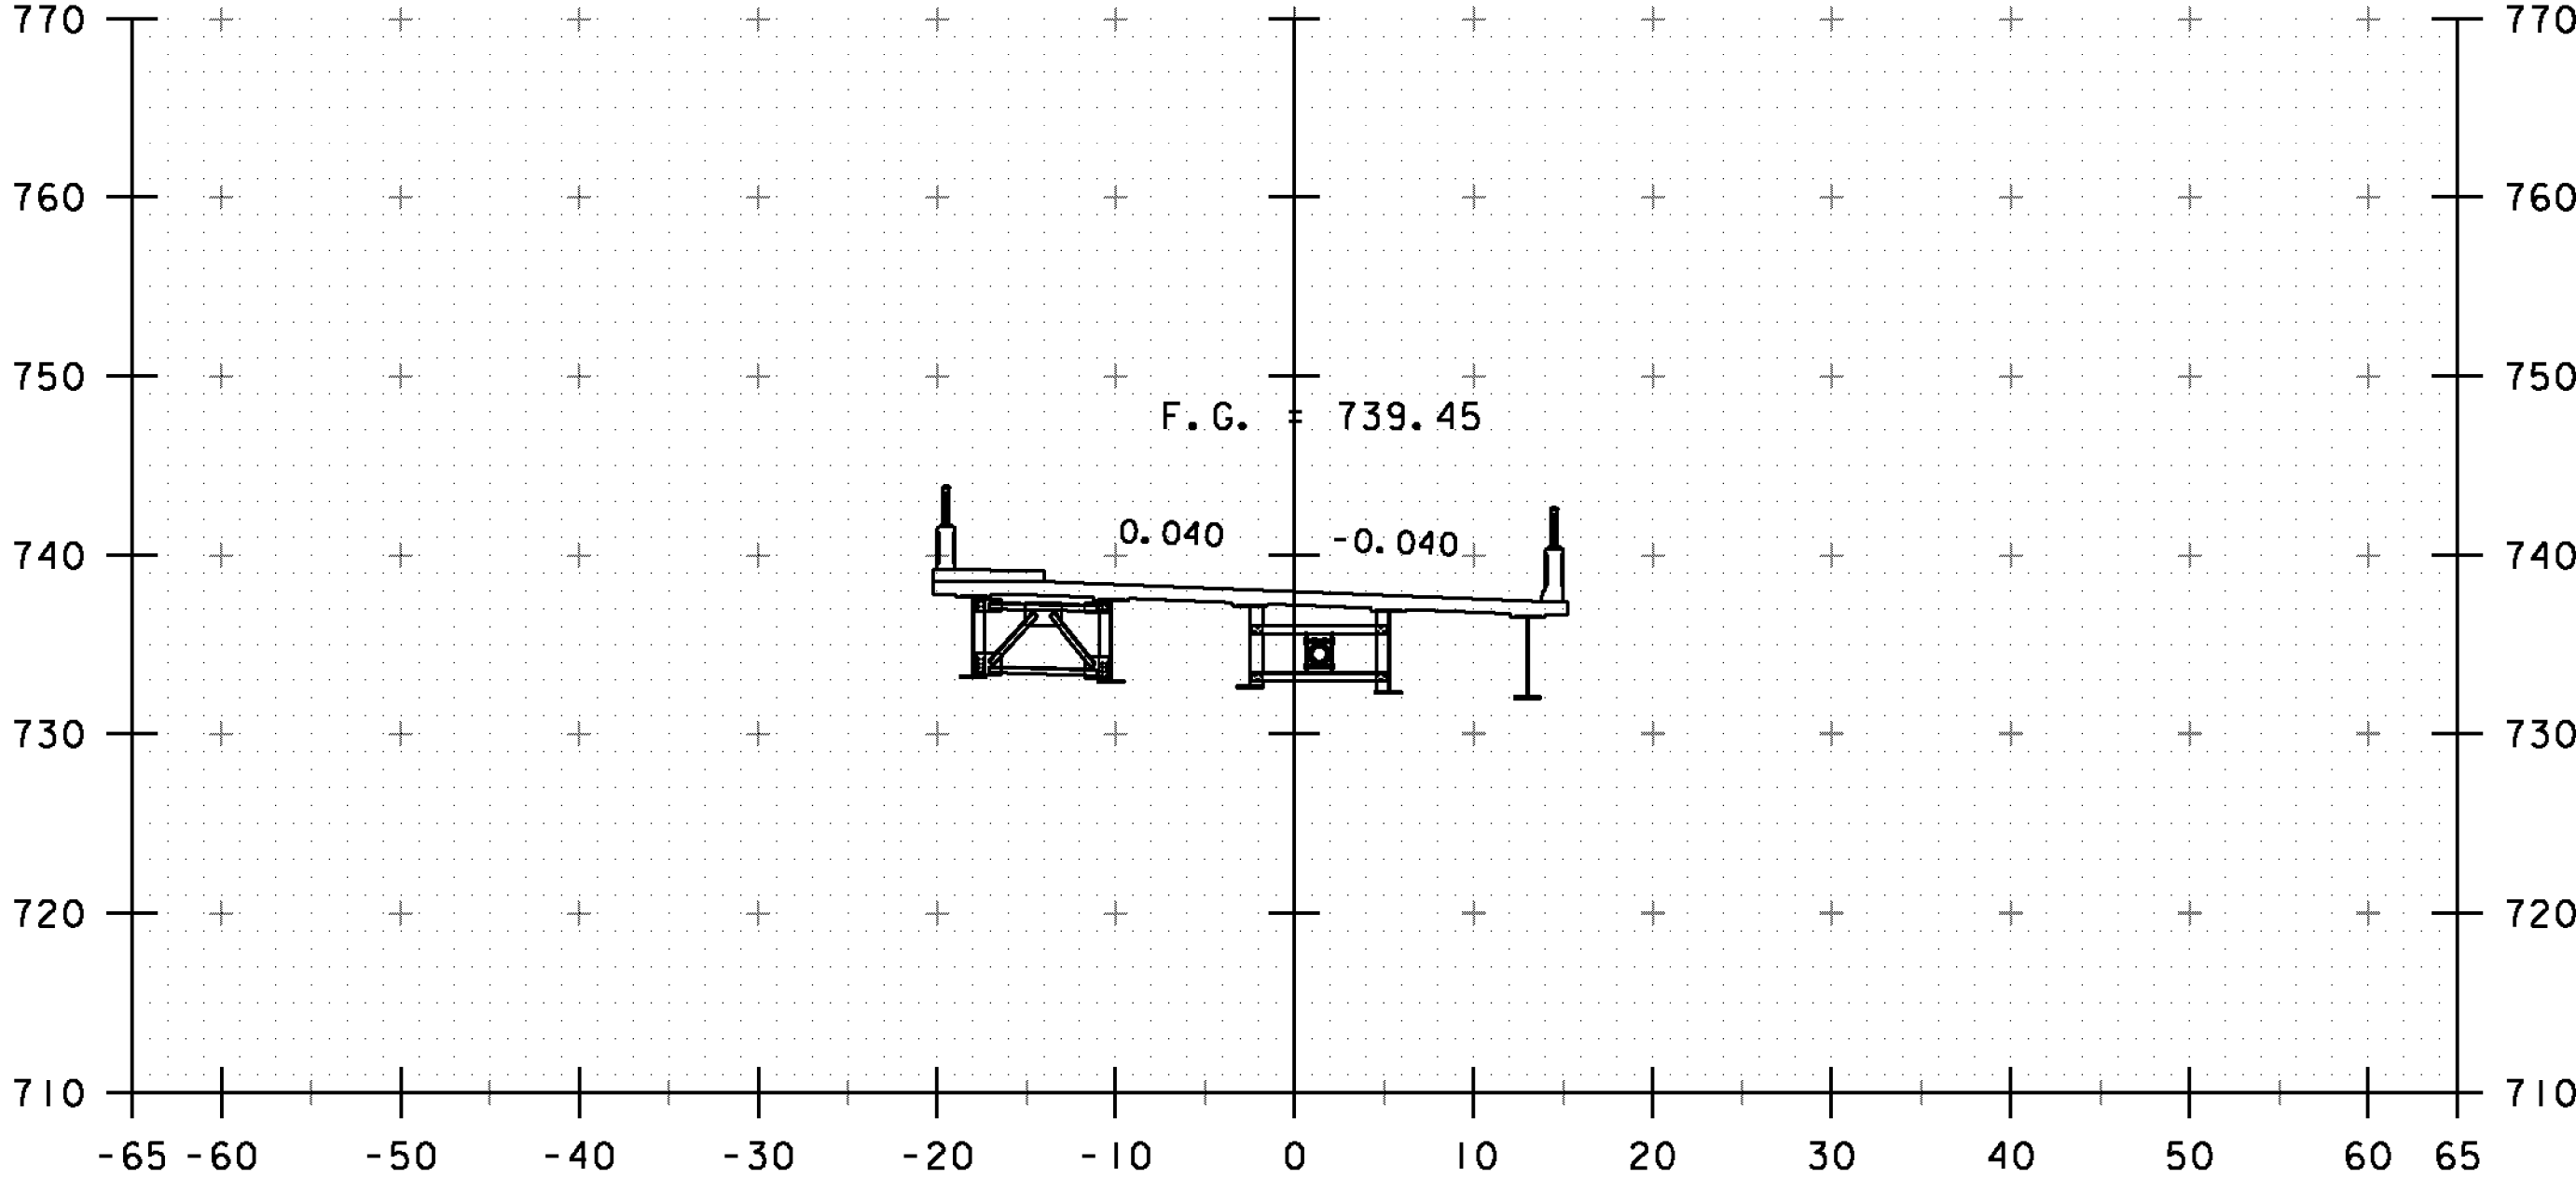

13+25
BEGIN BRIDGE @ 13+02.92

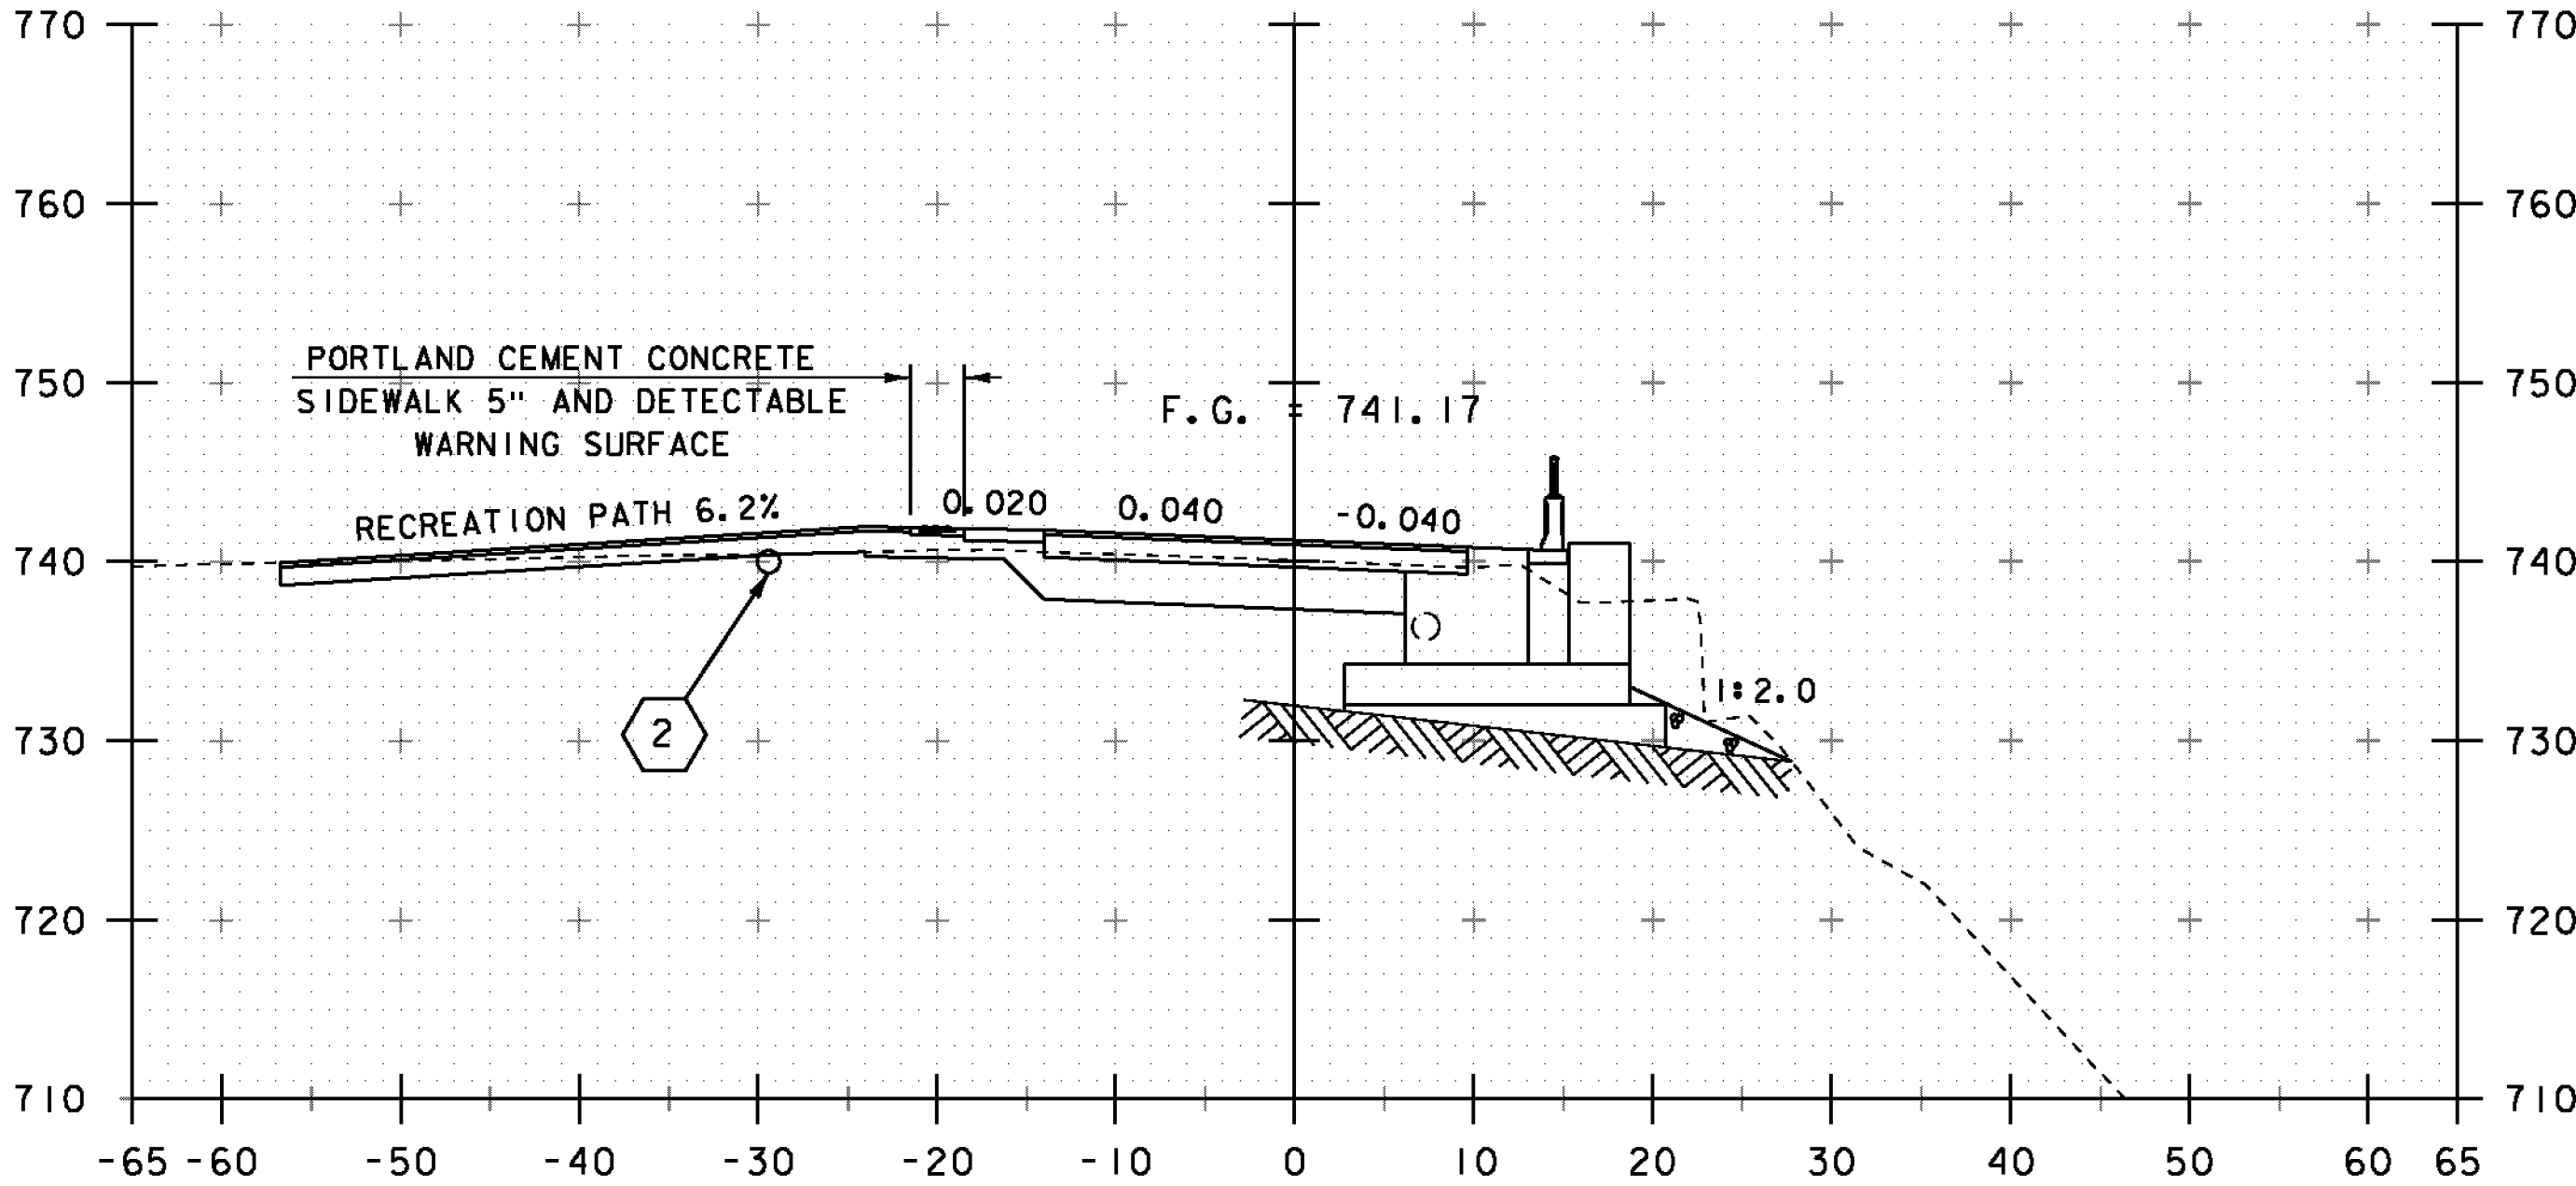

2 PROPOSED 15" PIPE OPTION
29' -5" LEFT
INVERT ELEV = 739.34

13+00

PROJECT NAME: BARRE TOWN
PROJECT NUMBER: BRF 6100(7)

FILE NAME: s06j002xsl.dgn
PROJECT LEADER: J. LACROIX
DESIGNED BY: T. FILLBACH
MAINLINE CROSS SECTIONS 2

PLOT DATE: 27-SEP-2012
DRAWN BY: R. PELLETT
CHECKED BY: T. FILLBACH
SHEET 55 OF 70

STA. 12+75 TO STA. 13+25