
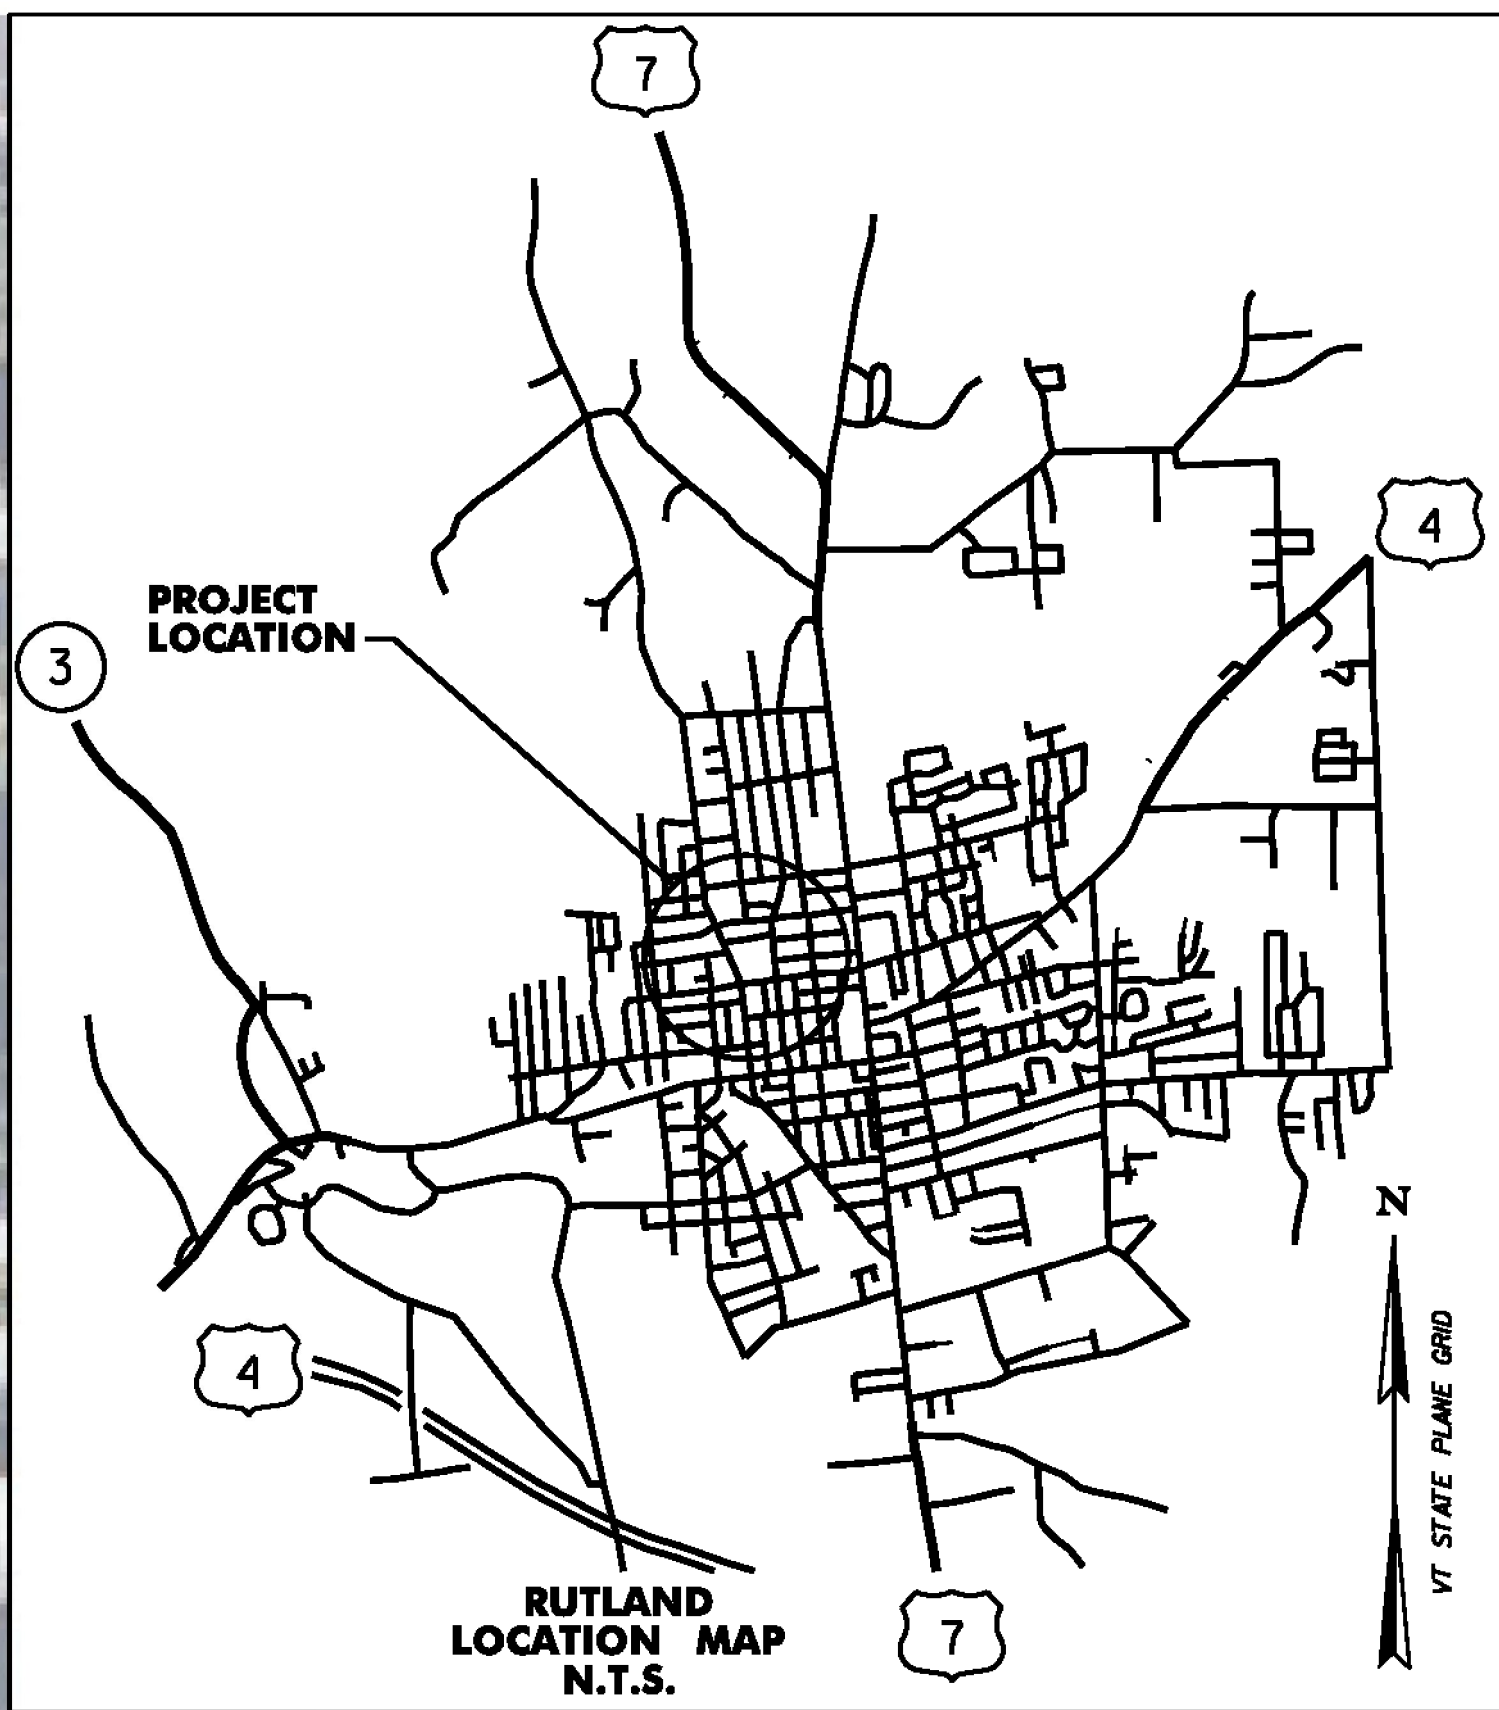


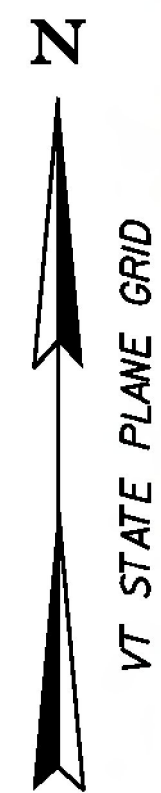

SIGN NUMBER	SIGN LEGEND	SIGN ACTIVITY	COMMENTS
1		N N	NEW SIGNS AND POSTS LOCATED 6' WEST OF CROSSWALK.
2		N N	NEW SIGNS AND POSTS LOCATED 6' EAST OF CROSSWALK
3		R	REMOVE SIGN AND POST
4		N	NEW SIGN AND POST IN THE SAME LOCATION AS REMOVED SIGN #3.
5		N	NEW SIGN AND POST
6		N N	NEW SIGNS AND POSTS LOCATED 6' WEST OF CROSSWALK
7		N N	NEW SIGNS AND POSTS LOCATED 6' EAST OF CROSSWALK
8		N N	NEW SIGNS AND POSTS LOCATED 200' EAST OF PROPOSED SIGN #7
9		R	REMOVE SIGN AND POST
10		R	REMOVE SIGN AND POST
11		R R	REMOVE "SPEED LIMIT 25" SIGN. CONTRACTOR TO DELIVER "SPEED LIMIT" SIGN TO CITY & DISPOSE OF THE "SCHOOL" SIGN AND POST.

NOTES:
1. ALL OTHER SIGNS NOT SHOWN ARE TO REMAIN.
2. SEE NOTES SHEET NDS-1 AND TRAFFIC SIGN SUMMARY SHEETS FOR ADDITIONAL INFORMATION.
3. ROW WIDTH OF GROVE, CRESCENT & CHURCH IS 49.5'.
4. ROW WIDTH OF LIBRARY AVE IS 56'.
5. ROW WIDTH OF SEABURY IS 40'.

LEGEND	
	PROPOSED SIGN
	EXISTING SIGN
	NEW CROSSWALK MARKINGS


SIGN NUMBER	SIGN LEGEND	SIGN ACTIVITY	COMMENTS
12		N N	NEW SIGNS AND POST IN THE SAME LOCATION AS REMOVED SIGN #11.
13	 	R R R R	REMOVE "SEABURY" AND "SPEED LIMIT 25" SIGNS AND DELIVER TO THE CITY. DISPOSE OF ALL OTHER SIGNS AND POST.
14		N N	NEW SIGNS AND POST IN THE SAME LOCATION AS REMOVED SIGN #13.
15		R	REMOVE SIGN AND POST
16		N (6) N (6)	NEW SIGNS AND POSTS LOCATED 200' IN ADVANCE OF THE CROSSWALK
17			
18			
19			
20			
21			

SIGN NUMBER	SIGN LEGEND	SIGN ACTIVITY	COMMENTS
22		N (5) N (5)	NEW SIGNS AND POSTS LOCATED 200' IN ADVANCE OF THE CROSSWALK
23			
24			
25			
26			

ITEM 675.50 REMOVING SIGNS
AS SHOWN - 10

SIGN ACTIVITY

N = NEW
R = REMOVE
R&S = REMOVE & SALVAGE
S = SALVAGE SIGN
RET = RETAIN
B-B = BACK TO BACK

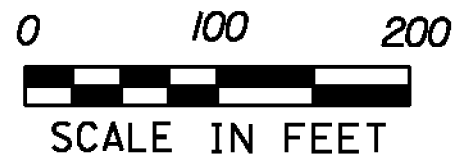

RUTLAND

PROJECT NAME: STATEWIDE SRTS PROJECTS
PROJECT NUMBER: STP SRIN(25)

FILE NAME: ...\\Plot\\files\\12 Rutland.dgn
PROJECT LEADER: G. GOYETTE
DESIGNED BY: K. RICHARDSON
RUTLAND LS-8

PLOT DATE: 12/28/2012
DRAWN BY: K. RICHARDSON
CHECKED BY: G. GOYETTE
SHEET 12 OF 35