



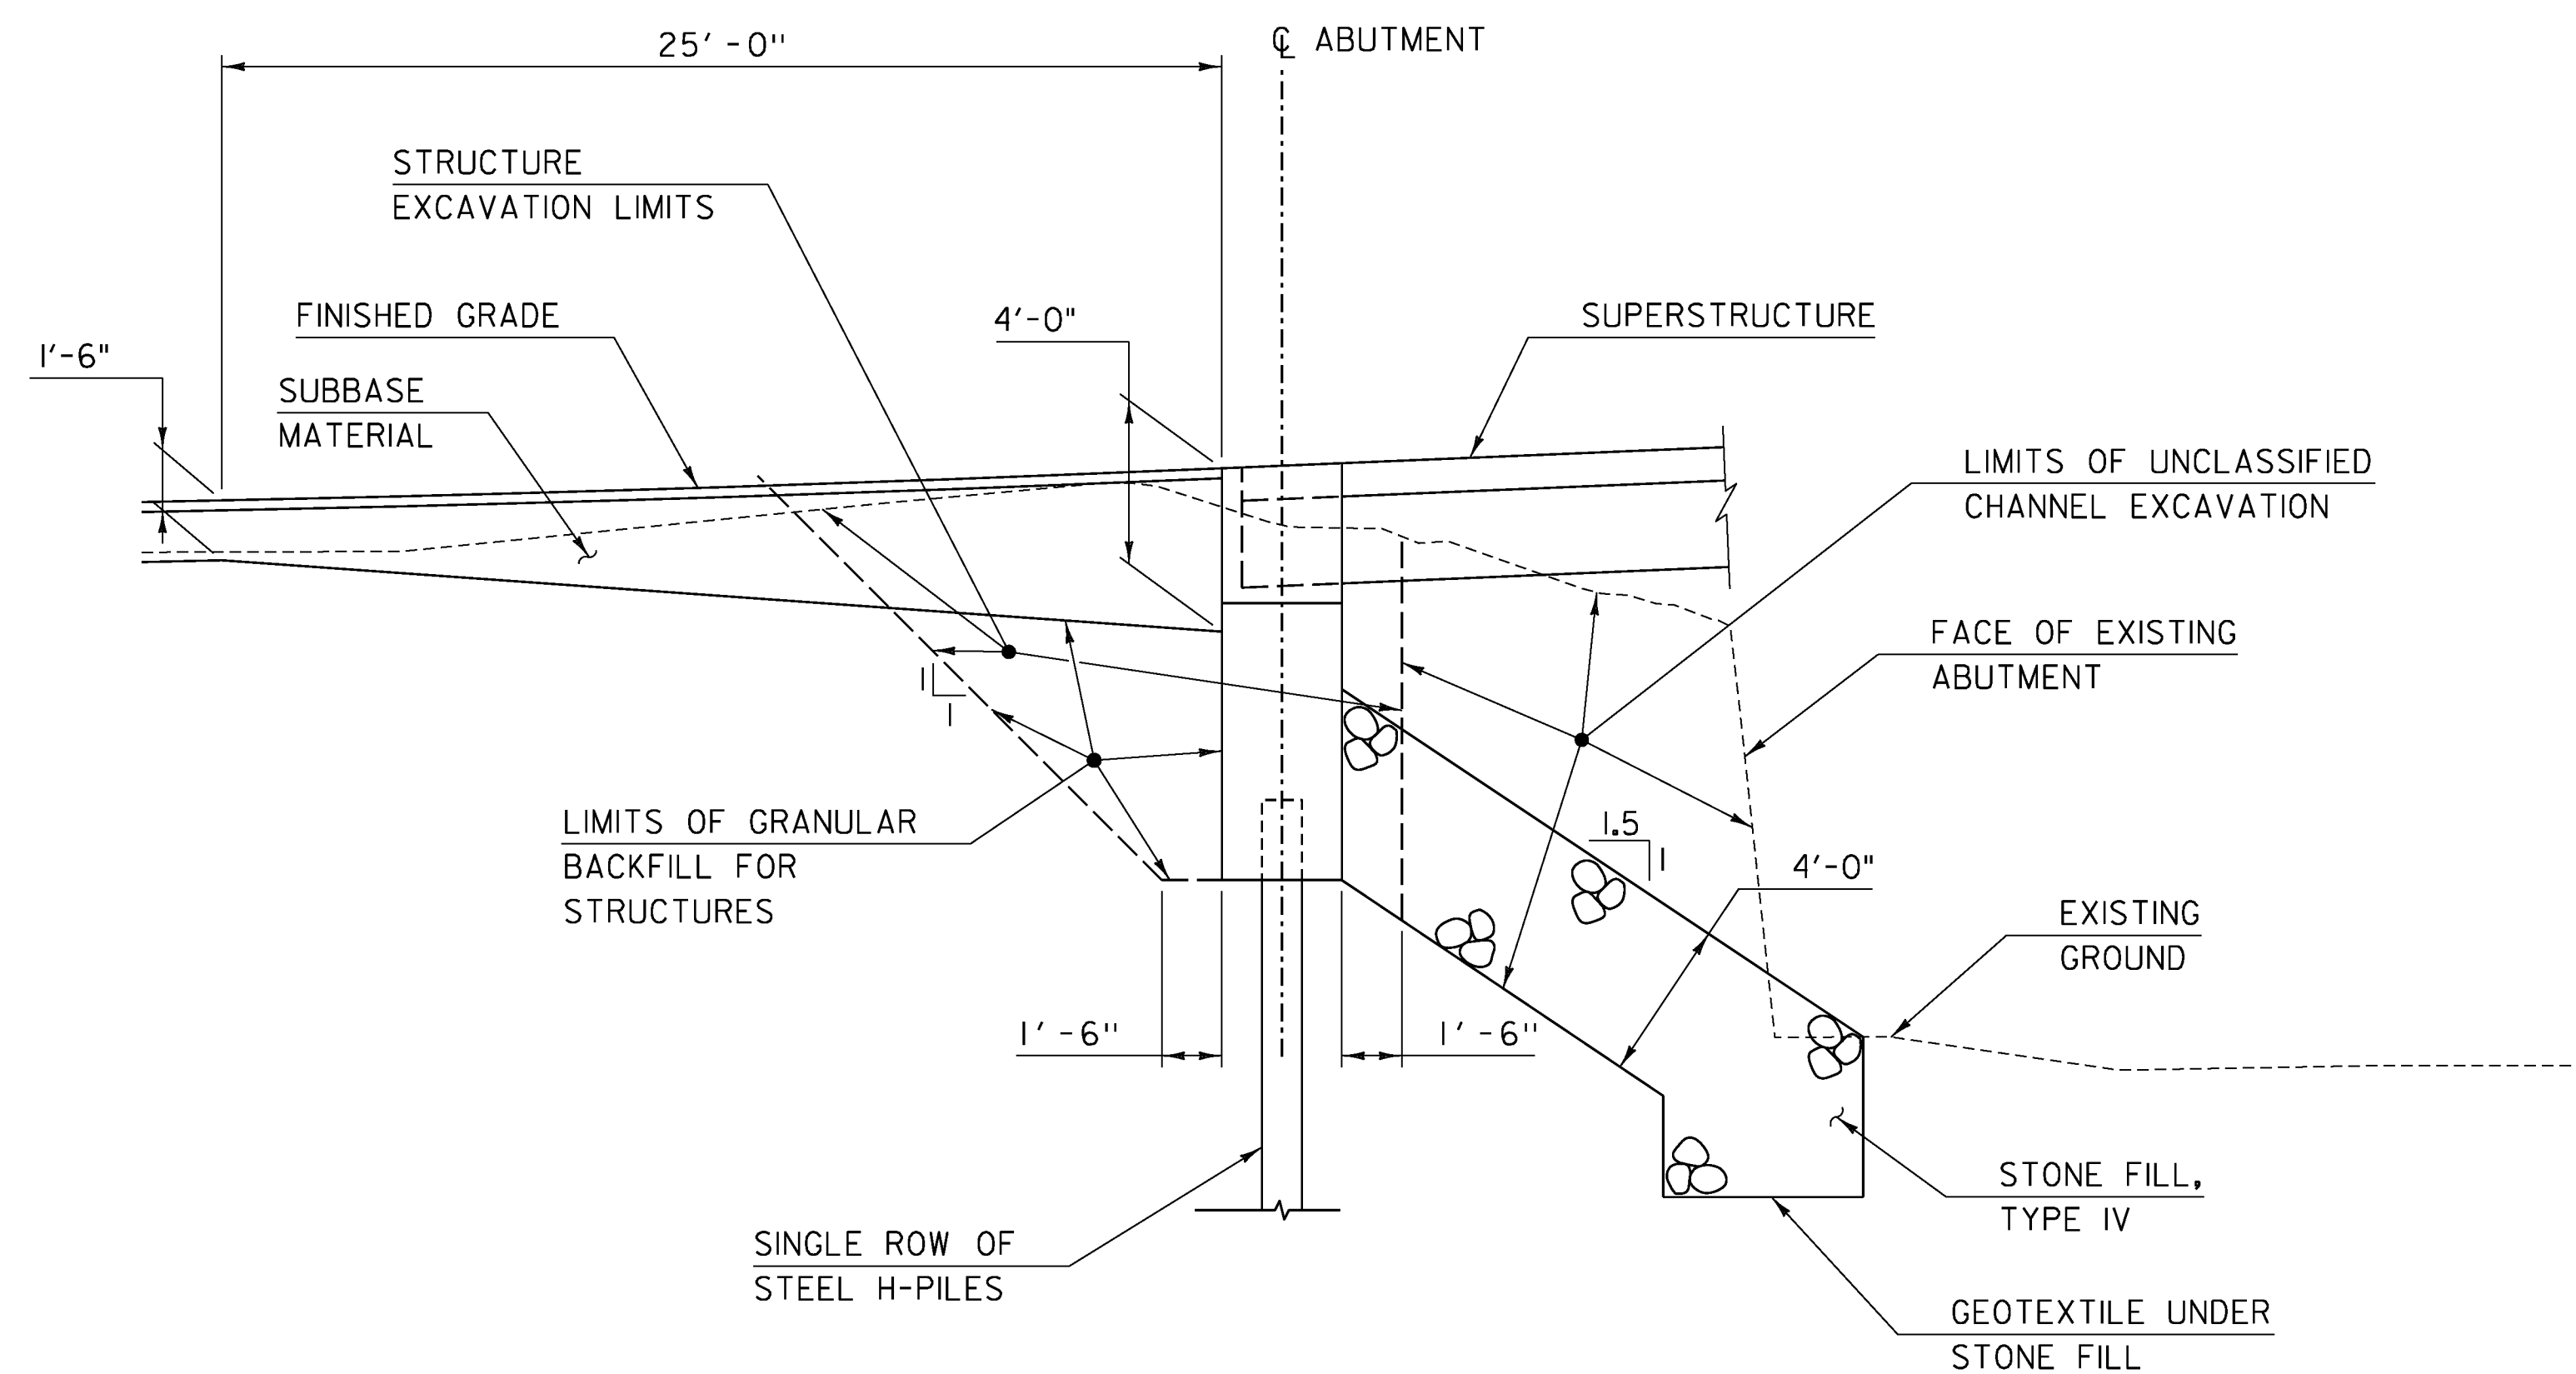

ABUTMENT EARTHWORKS TYPICAL SECTION

SCALE: 1/4" = 1'-0"

NOTE: ACTUAL EXCAVATION LIMITS SHALL BE DETERMINED BY THE CONTRACTOR. HOWEVER ONLY THE EXCAVATION BETWEEN THE LIMITS SHOWN WILL BE PAID FOR UNDER ITEM 204.25, "STRUCTURE EXCAVATION". ALL NECESSARY EXCAVATION OUTSIDE OF THESE LIMITS SHALL BE PAID FOR UNDER ITEM 203.27, "UNCLASSIFIED CHANNEL EXCAVATION".

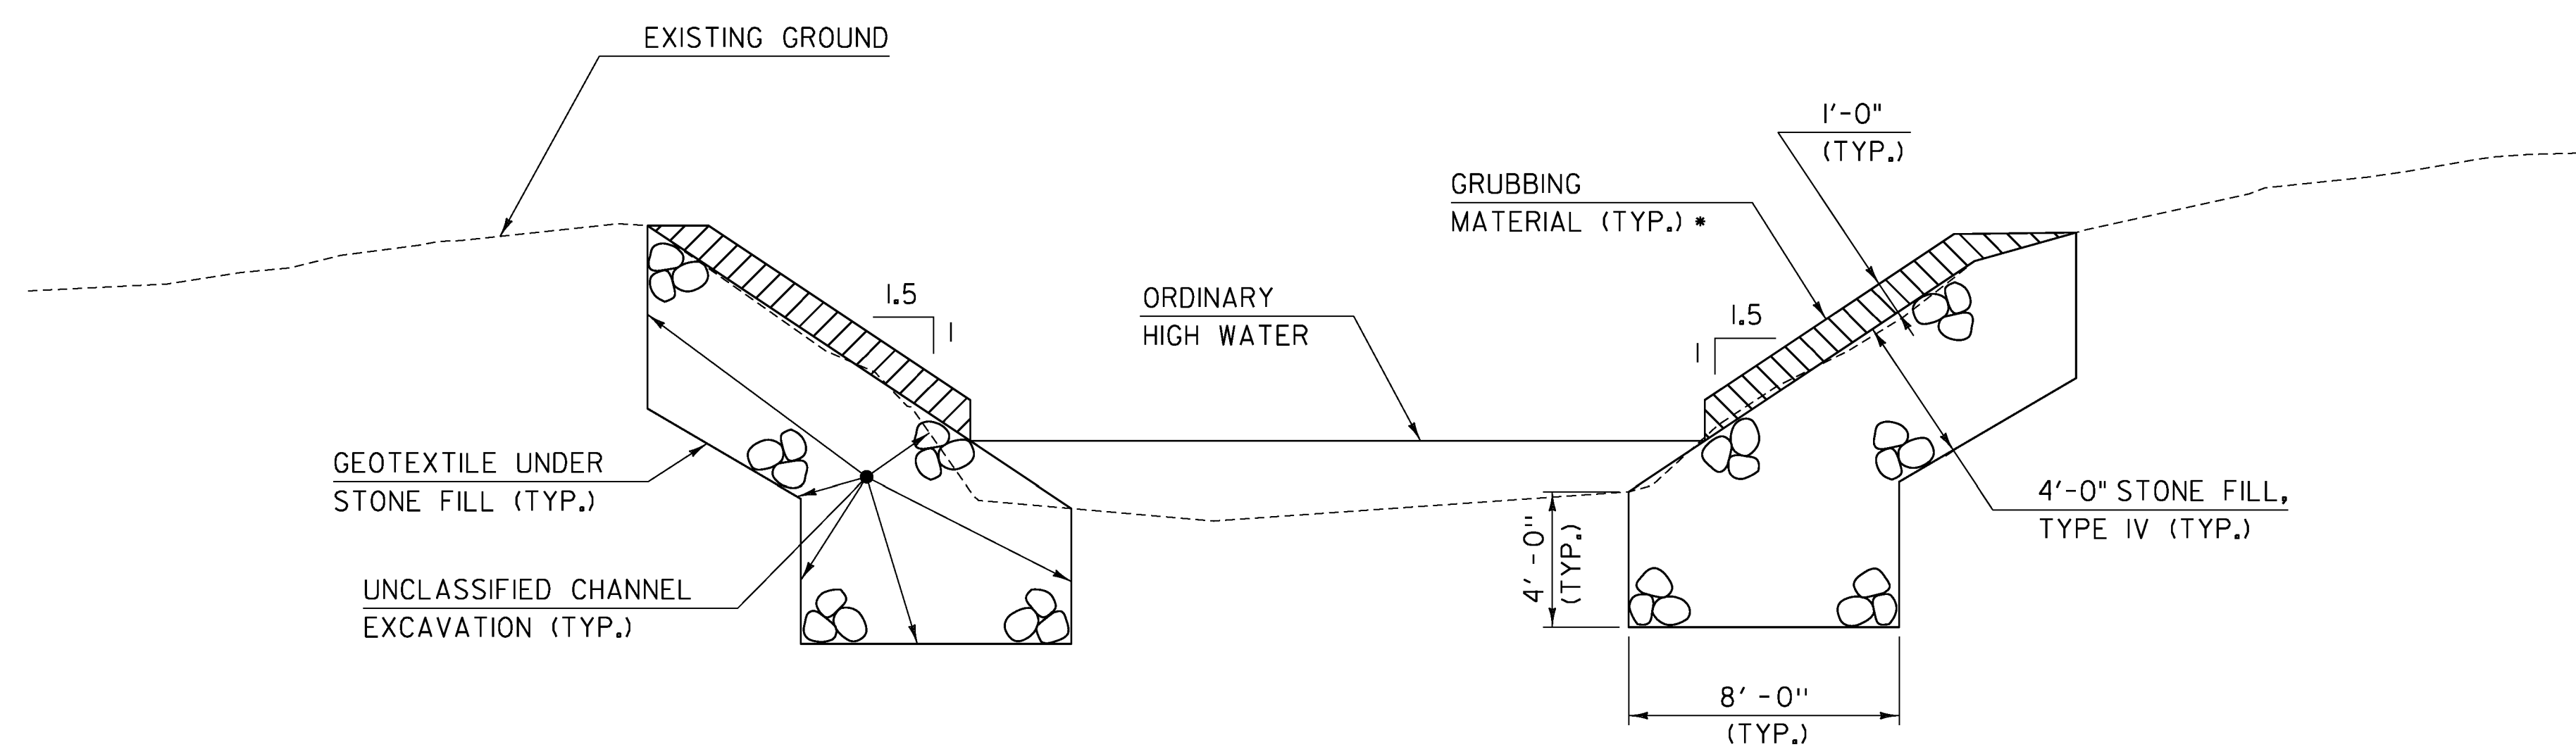

CHANNEL TYPICAL SECTION

SCALE: 1/4" = 1'-0"

- GRUBBING MATERIAL SHALL NOT BE PLACED ON THE STONE FILL IN THE AREA UNDER THE BRIDGE, WHENEVER CHANNEL SLOPE INTERSECTS ROADWAY SUBBASE, GRUBBING MATERIAL SHALL BEGIN AT THE BOTTOM OF SUBBASE.



PROJECT NAME: RANDOLPH	
PROJECT NUMBER: BRO 1444(57)	
FILE NAME: z11j078sub.dgn	PLOT DATE: 9/9/2014
PROJECT LEADER: J. BYATT	DRAWN BY: M. SMITH
DESIGNED BY: N. CARON	CHECKED BY: J. BYATT
TYPICAL EARTHWORK SECTIONS	SHEET 4 OF 39