


TOWNSTATE HIGHWAY INVENTORY FOR PAVEMENT MARKINGS

* NOTE ALL LOCATIONS ARE MEASURED FROM THE CENTER OF THE INTERSECTING ROADWAYS FOR THAT INTERSECTION AND ARE APPROXIMATE. FIELD VERIFY BEFORE INSTALLING OR AS DIRECTED BY THE ENGINEER.

HRRR PROJECT - PAVEMENT MARKINGS - MILE POINTS									
PAY ITEM			→		646.30				
TOWN	CONSTRUCTION REGION	ROAD NAME	ML STATION (MM)	STOP BAR (MM)	YIELD BAR (MM)	"STOP" TEXT (MM)	"STOP AHEAD" TEXT (MM)	RAILROAD XING (MM)	SCHOOL (MM)
BERLIN	NE	DOG RIVER ROAD	-	-	-	-	-	-	-
LUNENBURG	NE	RIVER ROAD							MM 1,900 RT MM 2,038 LT
	NE								
	NE								
	NE								
	NE	MT ORNE BRIDGE ROAD		MM 0.005 LT		MM 4,825 LT	MM 0.005 LT		200' IN 3 DIRECTIONS AT MM 4,825 CT
	NE								59'-0" IN MIDDLE OF INTERSECTION
NEWARK	NE	NEWARK STREET						MM 1,343 RT MM 1,568 LT	
	NE								
	NE								
	NE								
	NE								100' IN 3 DIRECTIONS AT MM 1,729 CT
	NE	HOLLOW ROAD		MM 0.010 LT		MM 0.010 LT			
NEWBURY	NE	LEIGHTON HILL ROAD	-	-	-	-	-	-	
WOLCOTT	NE	ELMORE POND ROAD GULF ROAD	-	-	-	-	-	-	
SUBTOTALS	NE					12 LETTERS		24 LETTERS	
	NE								
TOTALS	NE			48 FT			LETTER TOTAL = 36		900 FT X 2 = 1800 FT

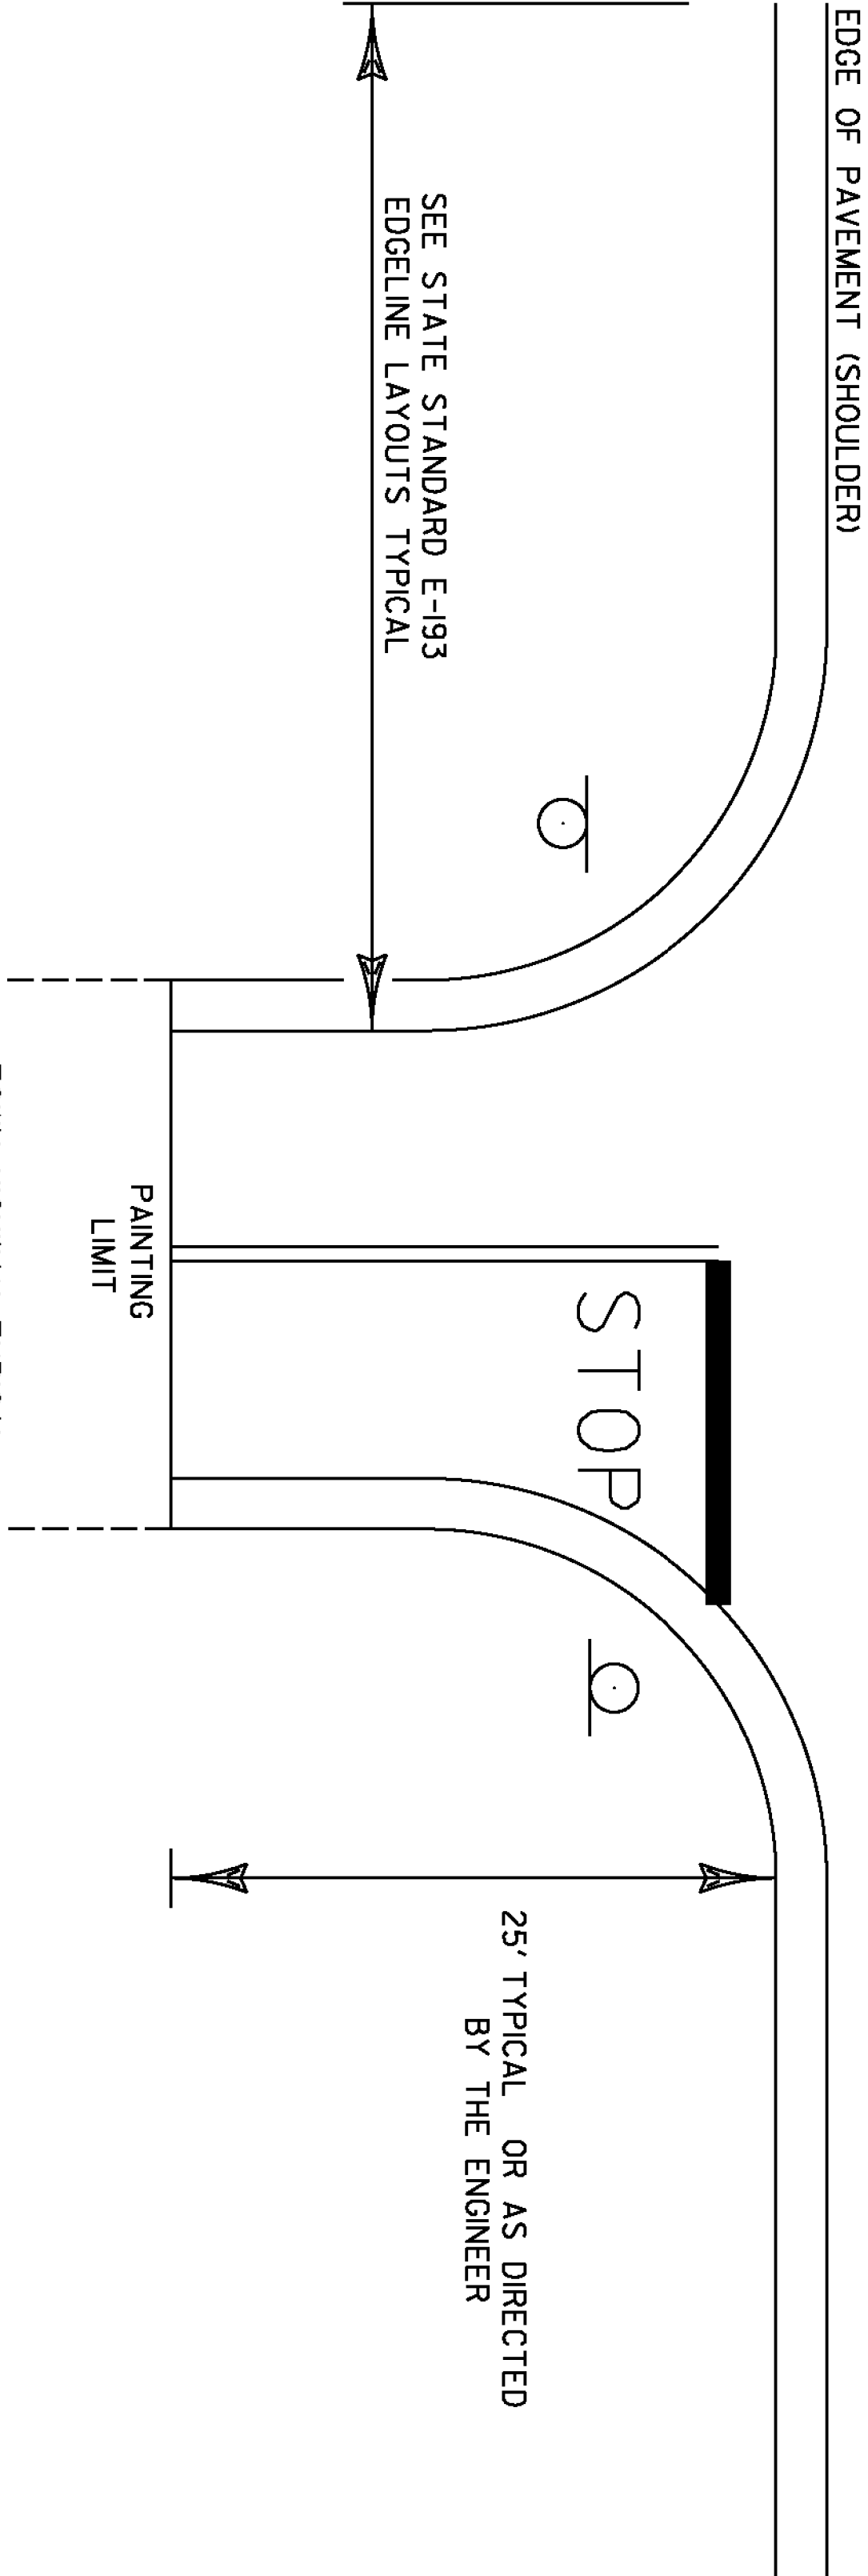

NOTES:

- 1.) SEE STD E-121 FOR THE PLACEMENT OF STOP AND LEGAL LOAD LIMIT SIGNS.
- 2.) SEE STD E-193 FOR THE PLACEMENT OF CENTERLINE, EDGE LINE, STOP BARS, AND STOP LETTERS.

PROJECT NAME: STATEWIDE NORTHEAST REGION	
PROJECT NUMBER: STP HRRR(16)	
FILE NAME: povementmarkings.dgn	PLOT DATE: 1/27/2014
PROJECT LEADER: J. DEVLIN	DRAWN BY: N. PATTIS
DESIGNED BY: N. PATTIS	CHECKED BY: B. GROSE
PAVEMENT MARKINGS SHEET	SHEET 48 OF 50