



SWANTON

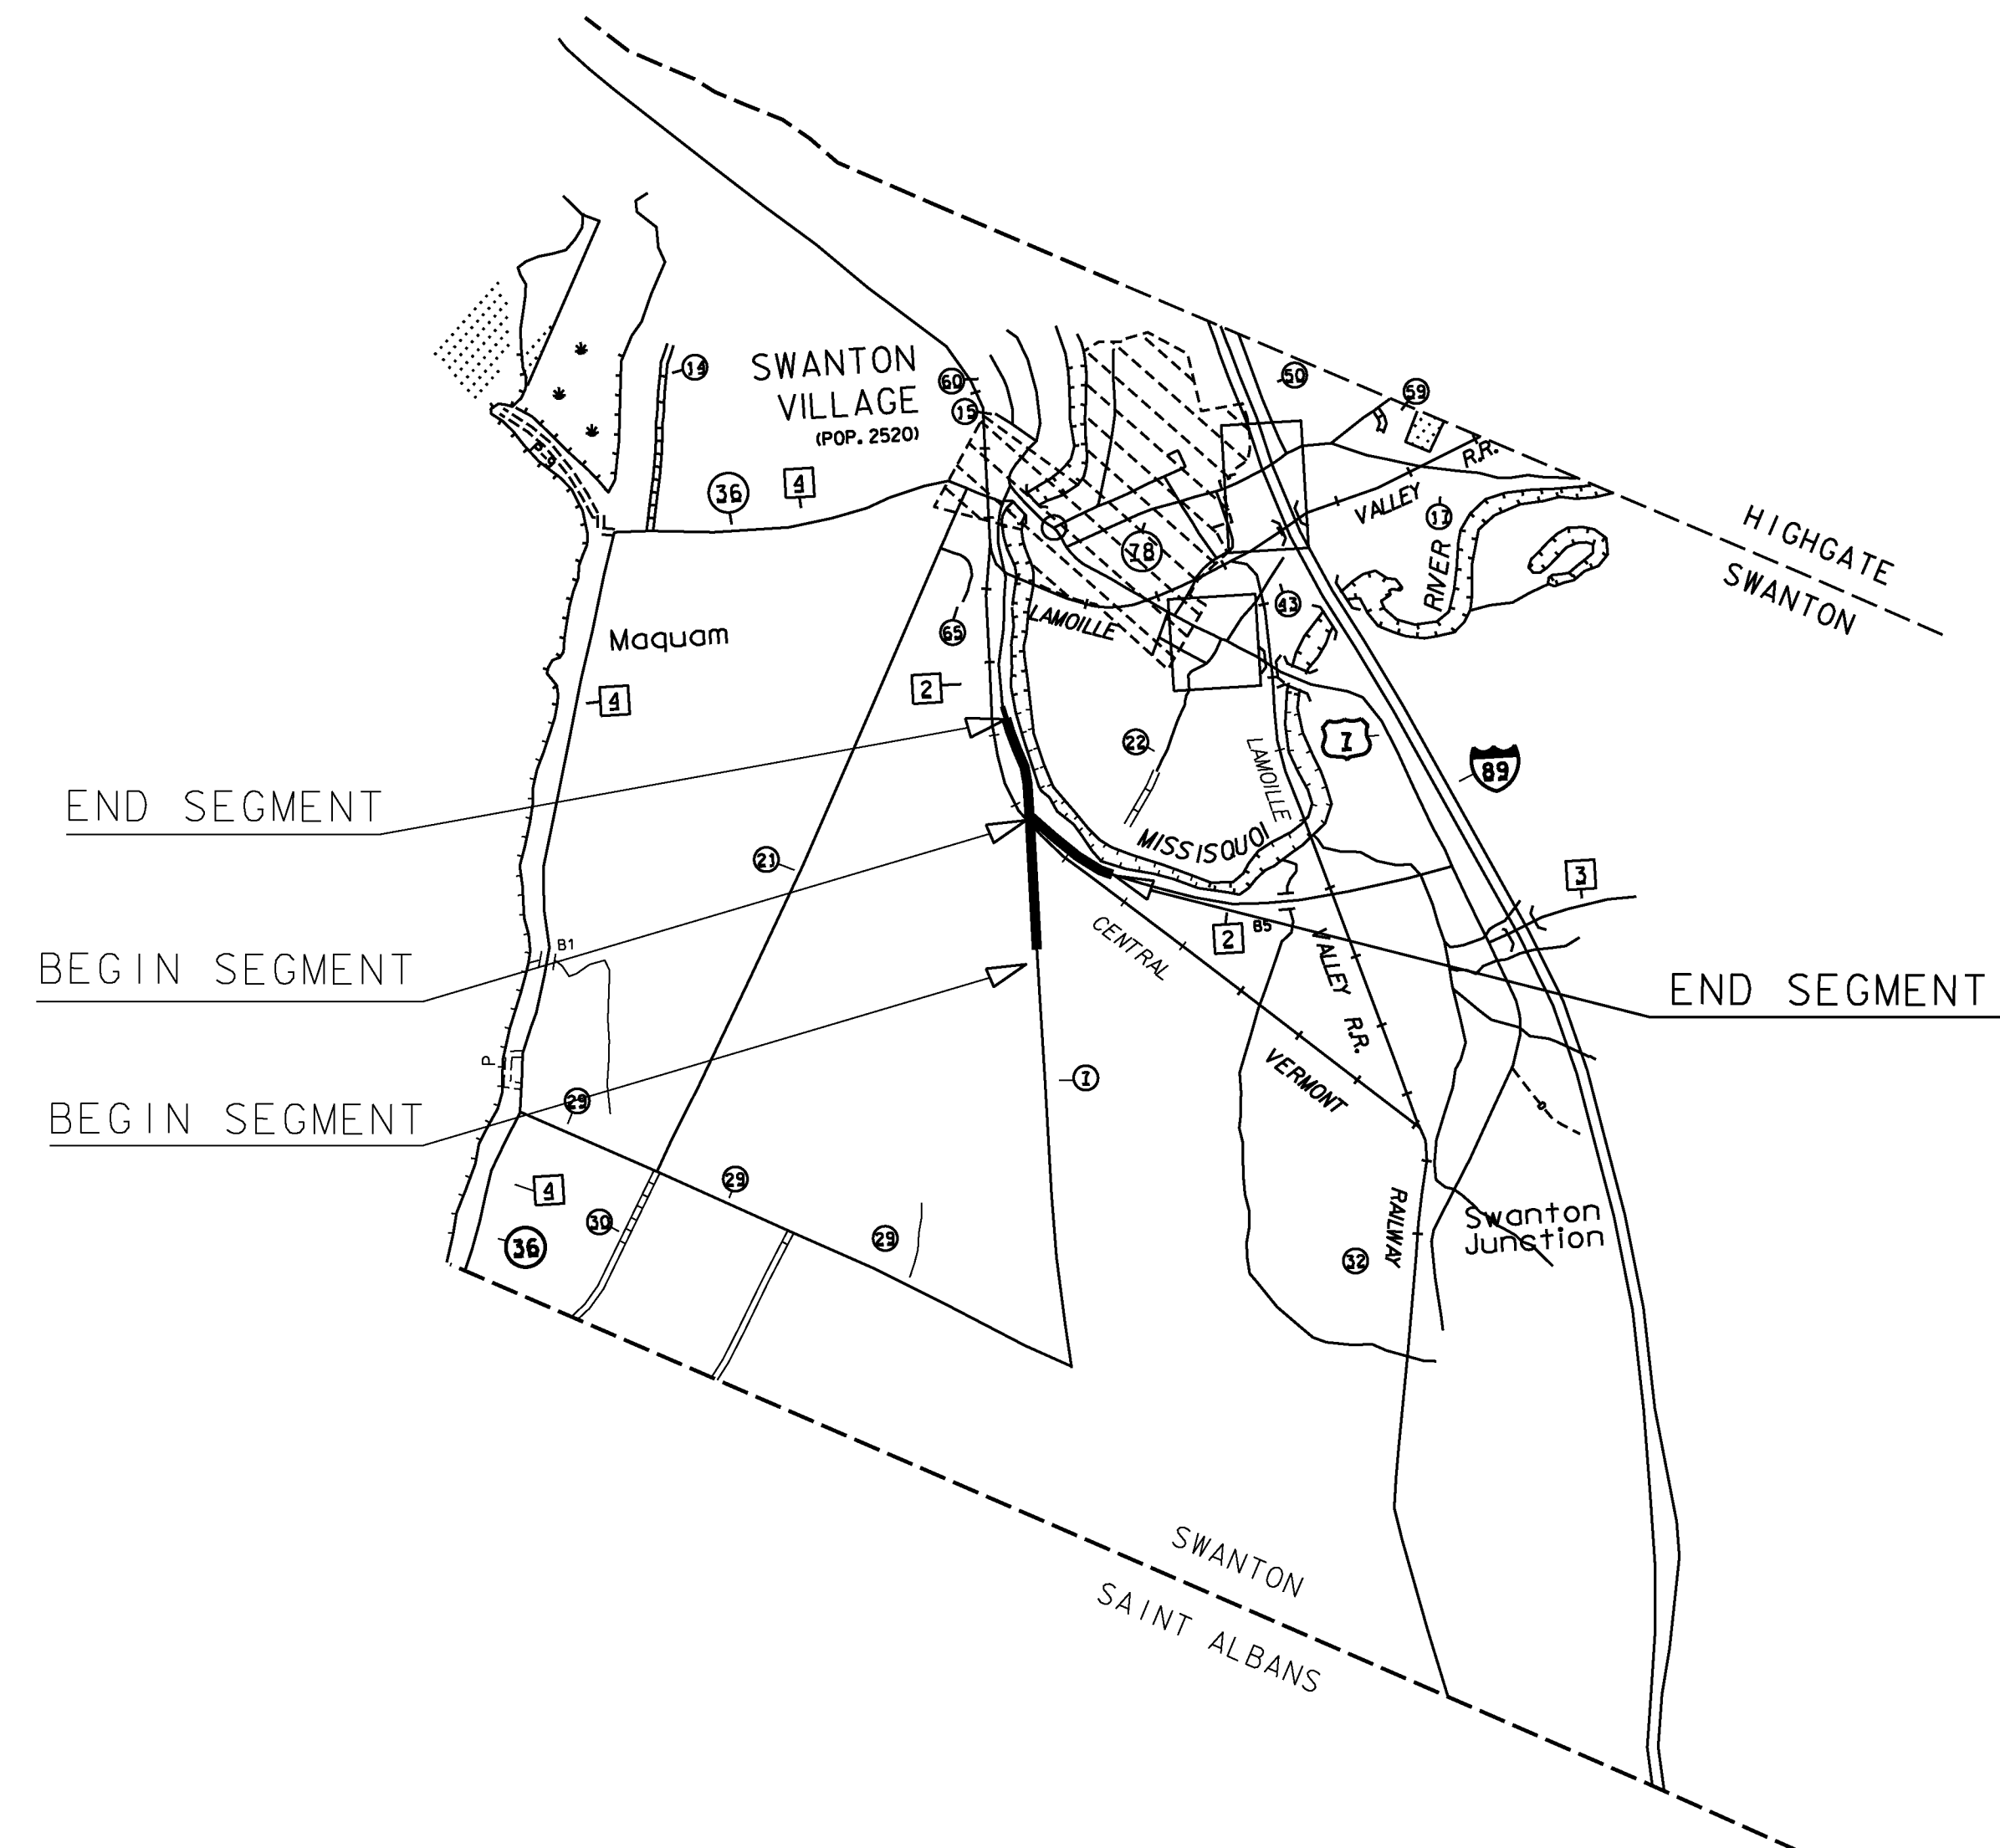

BEGINNING AT MAILBOX # 82 ON COUNTY ROAD (TH-7) IN THE TOWN OF SWANTON, DESIGNATING THIS AS MILE MARKER 0.000 AND EXTENDING EASTERLY ALONG COUNTY ROAD (TH-7) FOR A DISTANCE OF 0.273 MILES TO POLE # 43 (MM 0.273) TO END THIS SEGMENT OF THE PROJECT.

ON ANOTHER ROAD, BEGINNING AT THE INTERSECTION OF COUNTY ROAD (TH-7) AND SOUTH RIVER ROAD (TH-2) IN THE TOWN OF SWANTON, DESIGNATING THE POINT WHERE THE CENTERLINES OF THESE TWO ROADS INTERSECT AS MILE MARKER 0.000 AND EXTENDING EASTERLY ALONG BEEBE ROAD (TH-2) FOR A DISTANCE OF 0.185 MILES TO A POINT 0.157 MILES EAST OF POLE # 4 /44 /1 (MM 0.028) TO END THIS SEGMENT OF THE PROJECT.

WESTFORD

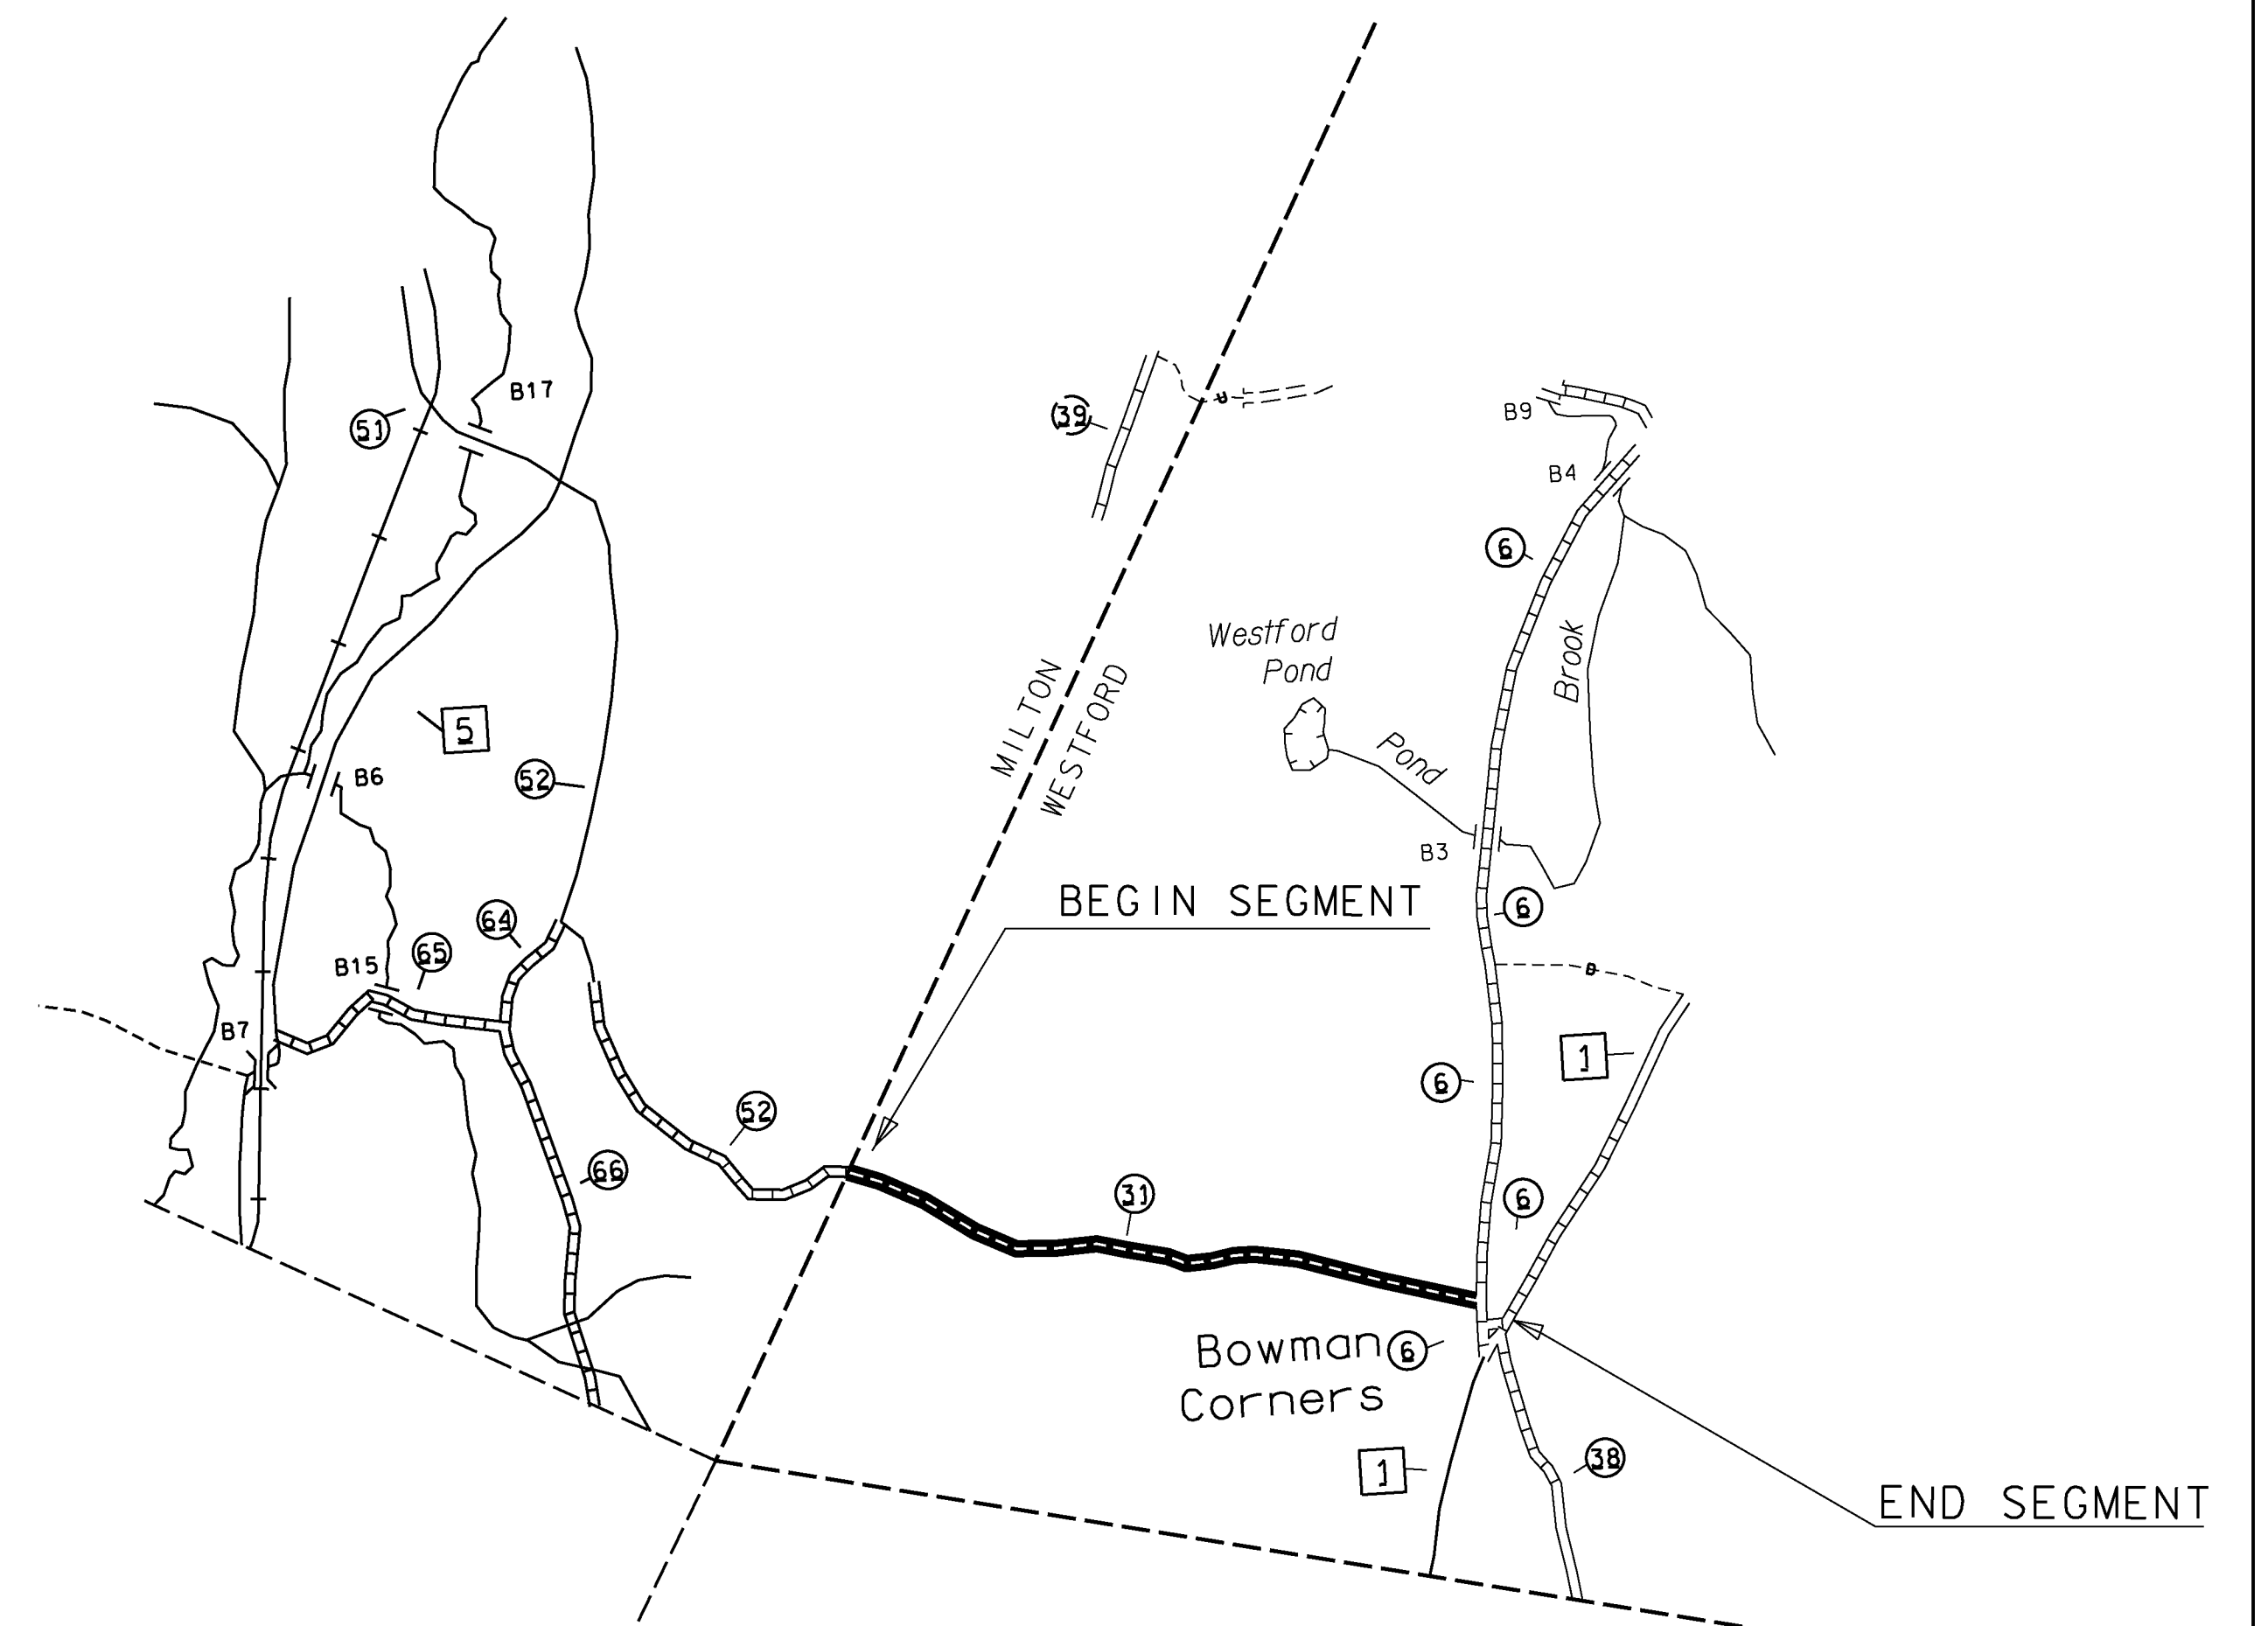

BEGINNING AT THE MILTON WESTFORD TOWN LINE DESIGNATING THIS AS MILE MARKER 0.000 AND EXTENDING EASTERLY ALONG ROLLIN IRISH ROAD (TH-31) IN THE TOWN OF WESTFORD FOR A DISTANCE OF 1.690 MILES TO A POINT 0.580 MILES EAST OF POLE # NET/14 (MM 1.110) TO END THIS SEGMENT OF THE PROJECT.

PROJECT NAME:	STATEWIDE NORTHWEST REGION
PROJECT NUMBER:	STP HRRR(17)
FILE NAME:	sitemap5.dgn
PROJECT LEADER:	J. DEVLIN
DESIGNED BY:	N. PATTIS
SITE MAP SHEET	5
PLOT DATE:	1/22/2014
DRAWN BY:	N. PATTIS
CHECKED BY:	B. GROSE
SHEET	12 OF 73