



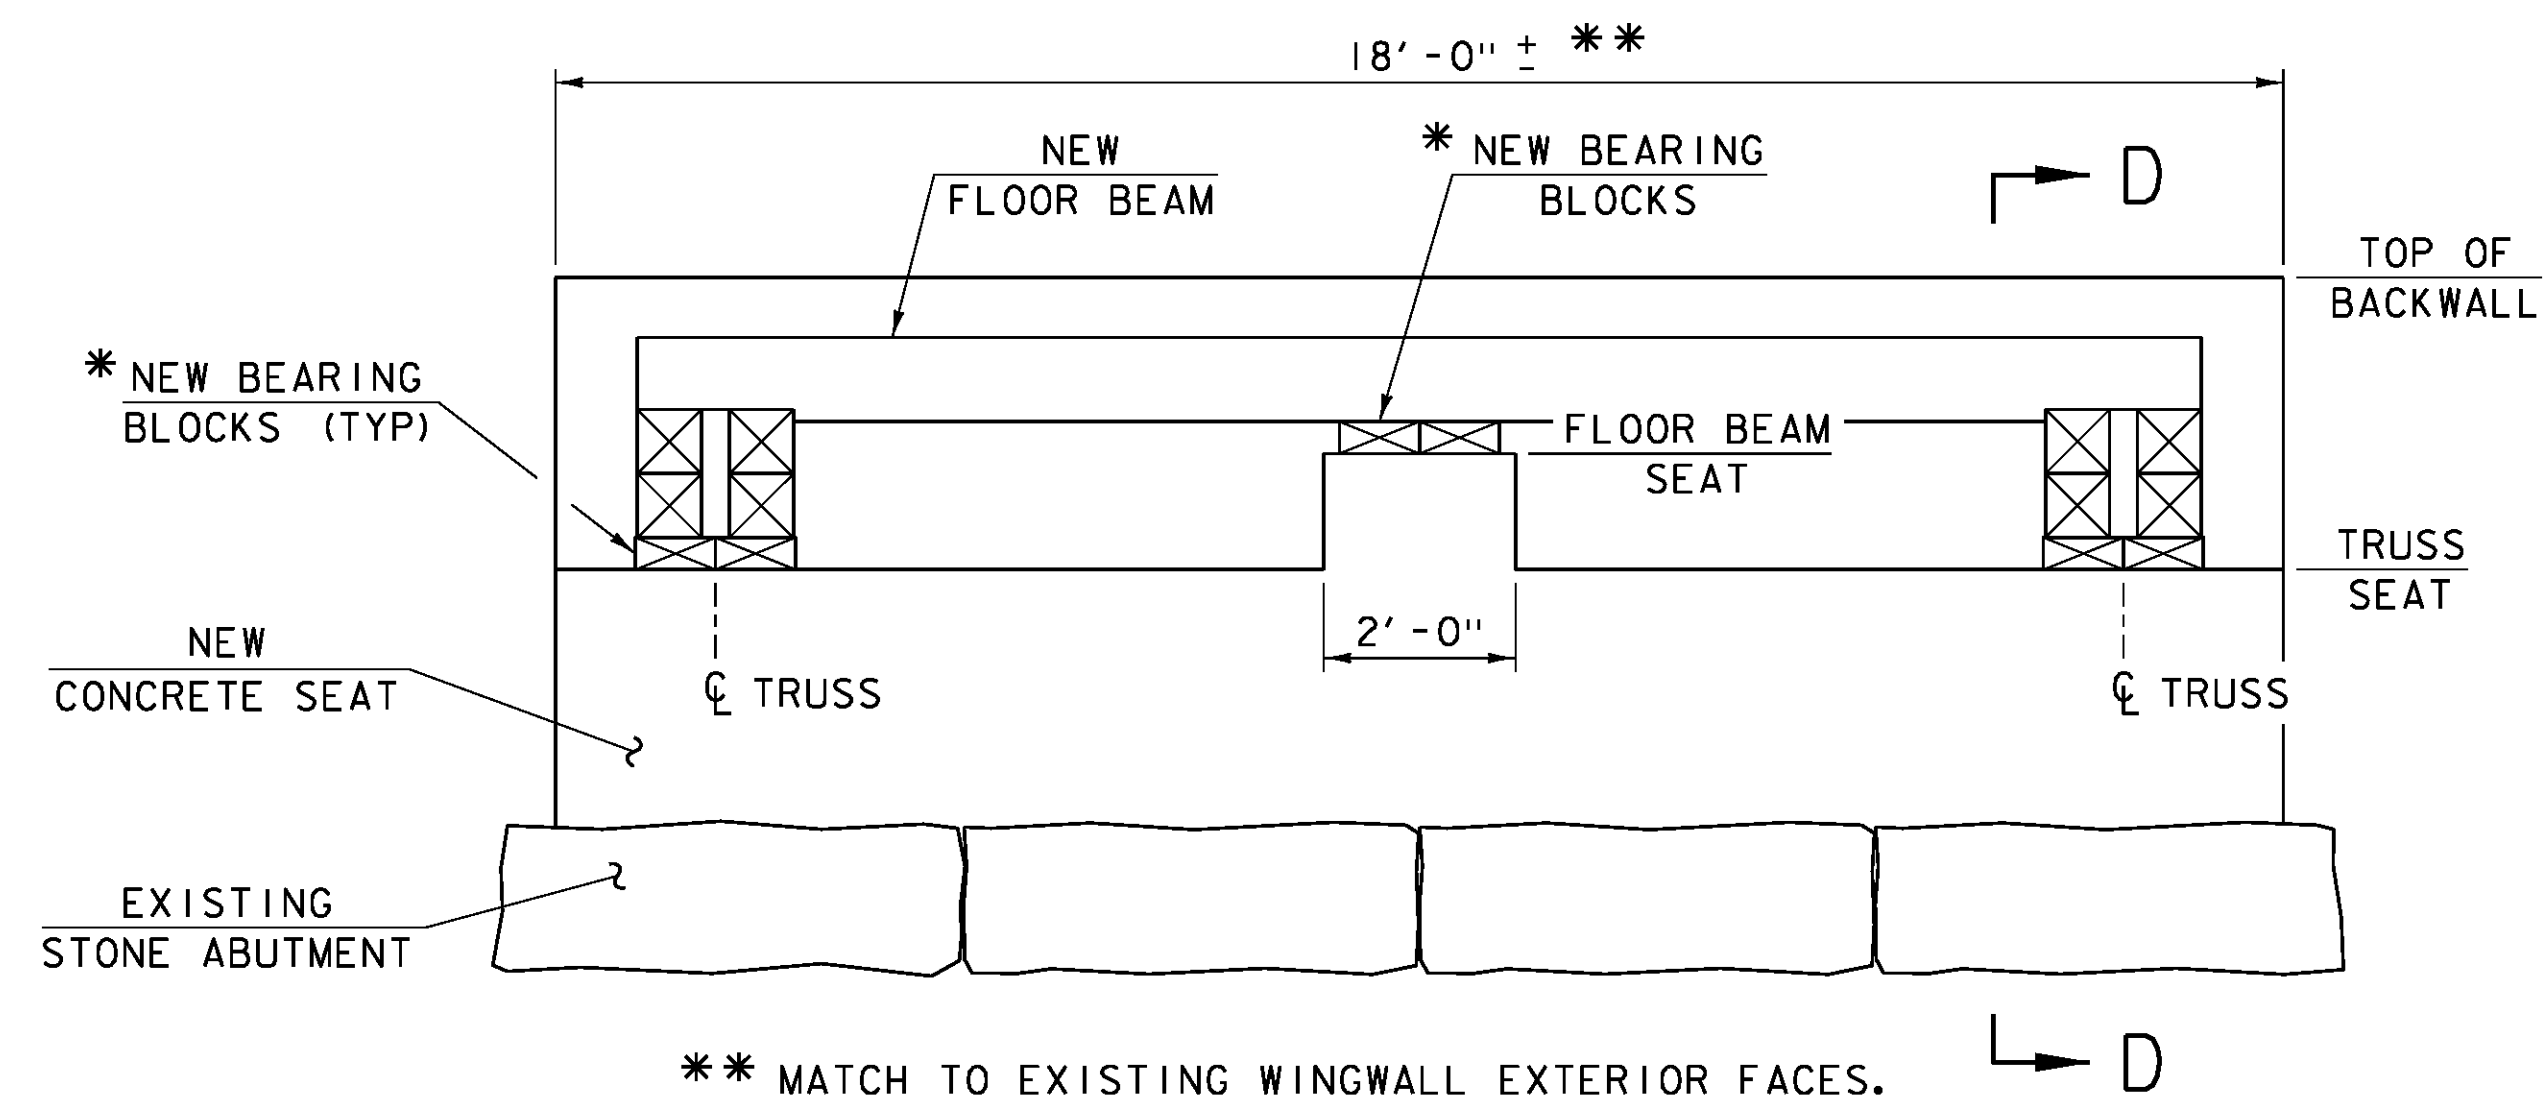


ELEVATION SOUTH ABUTMENT

SCALE: 1/2" = 1'-0"

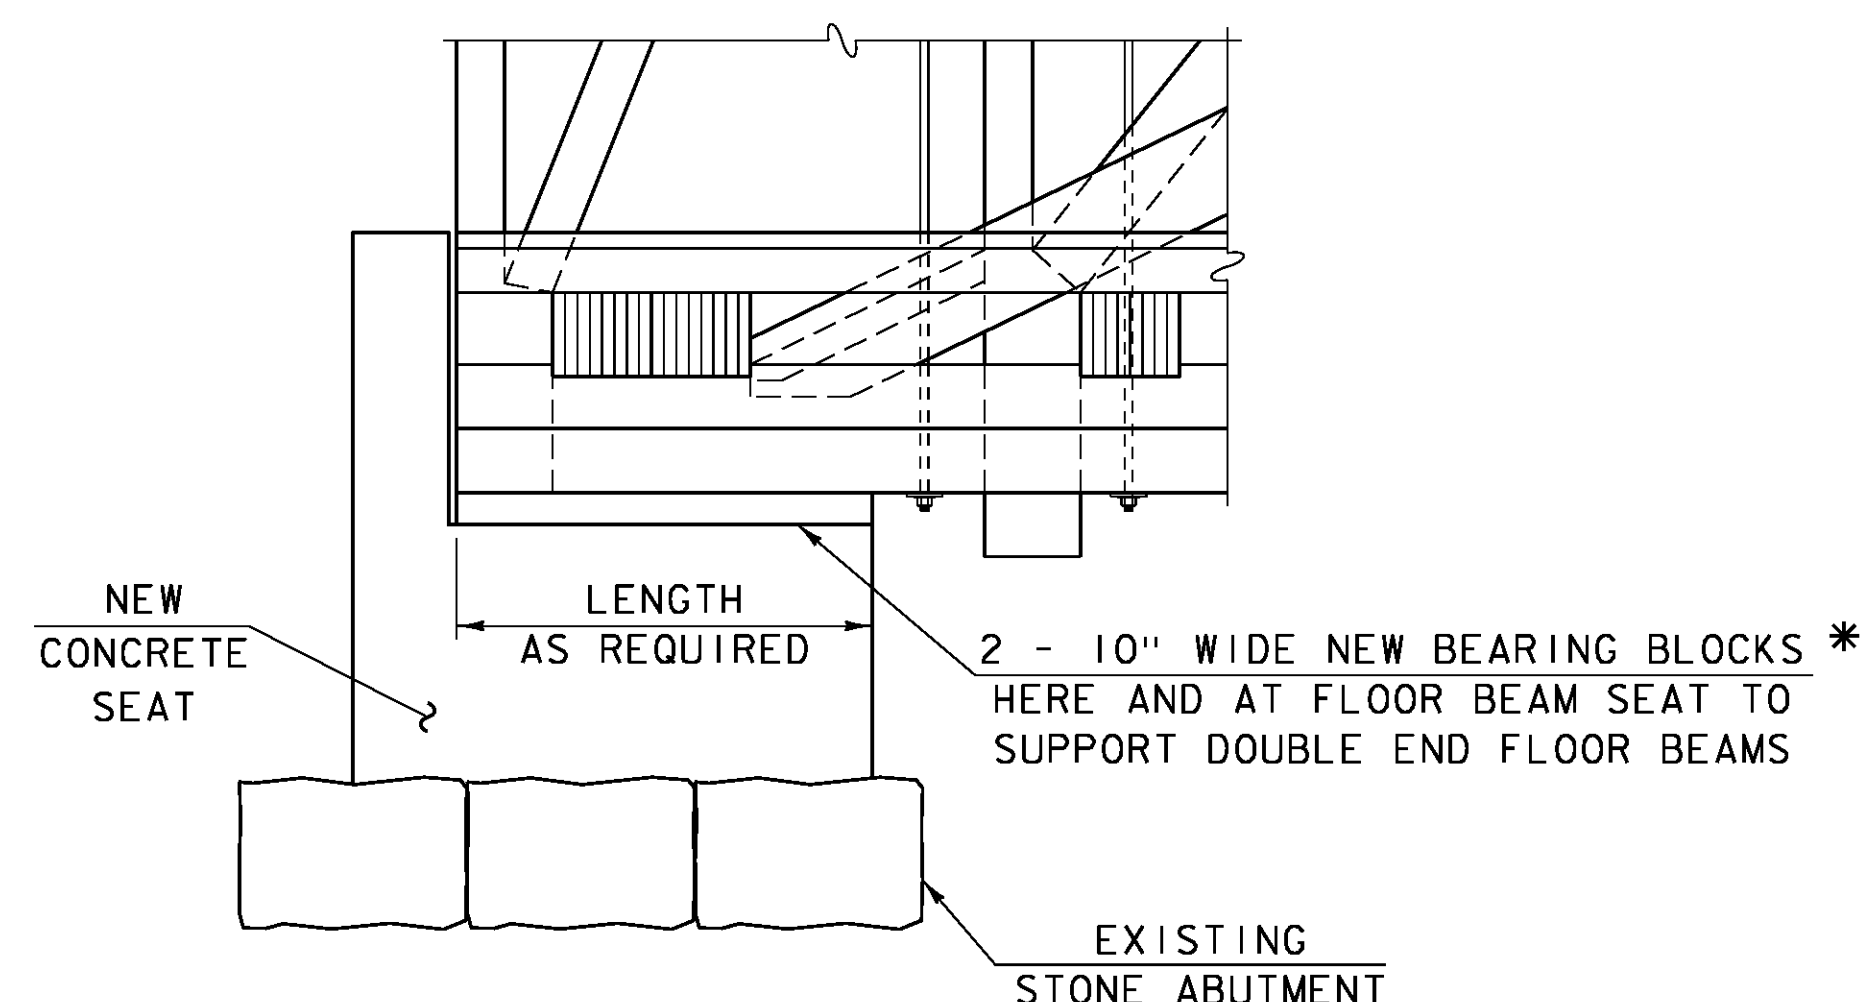

SECTION D-D

NOT TO SCALE

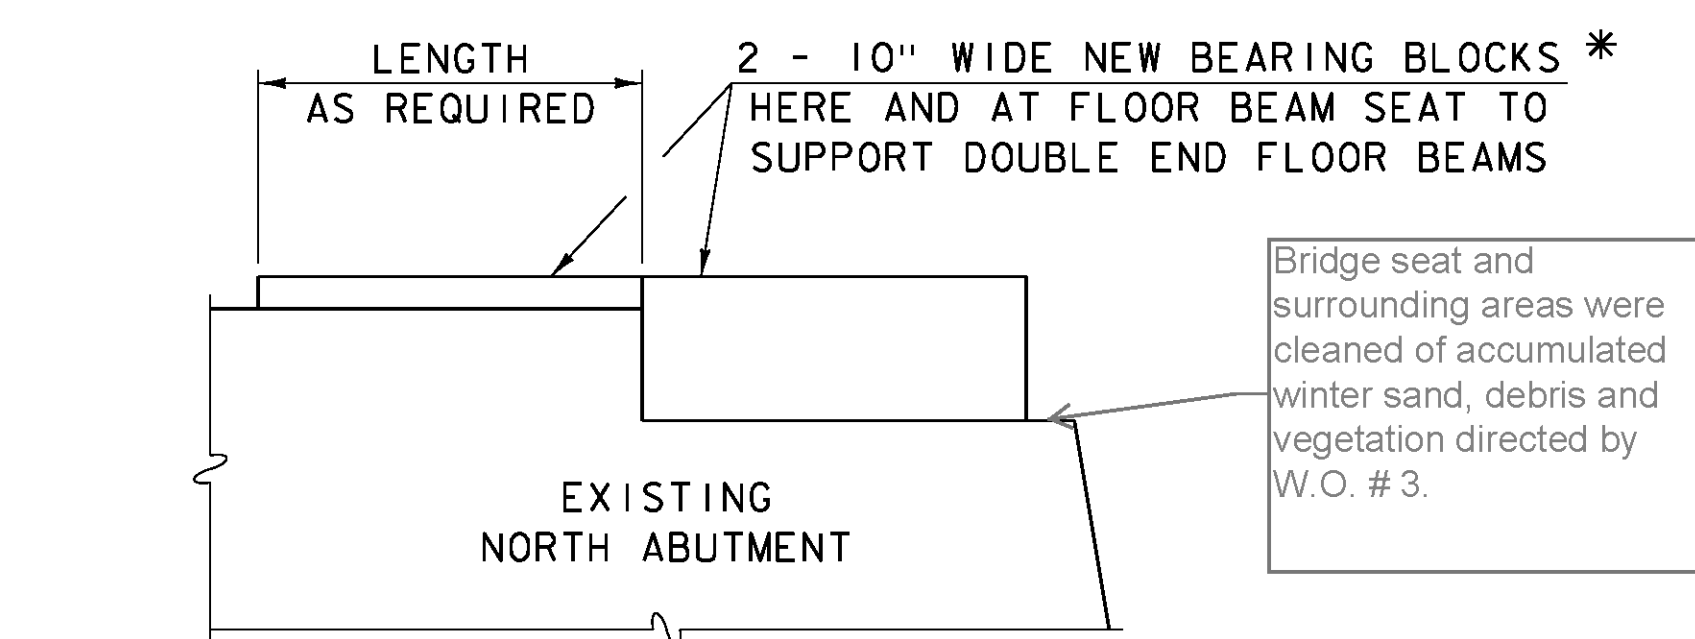


SECTION AT NORTH ABUTMENT

TRUSS SEAT


NOT TO SCALE

* DEPTH AS REQUIRED TO MEET EXISTING FINISH GRADES.

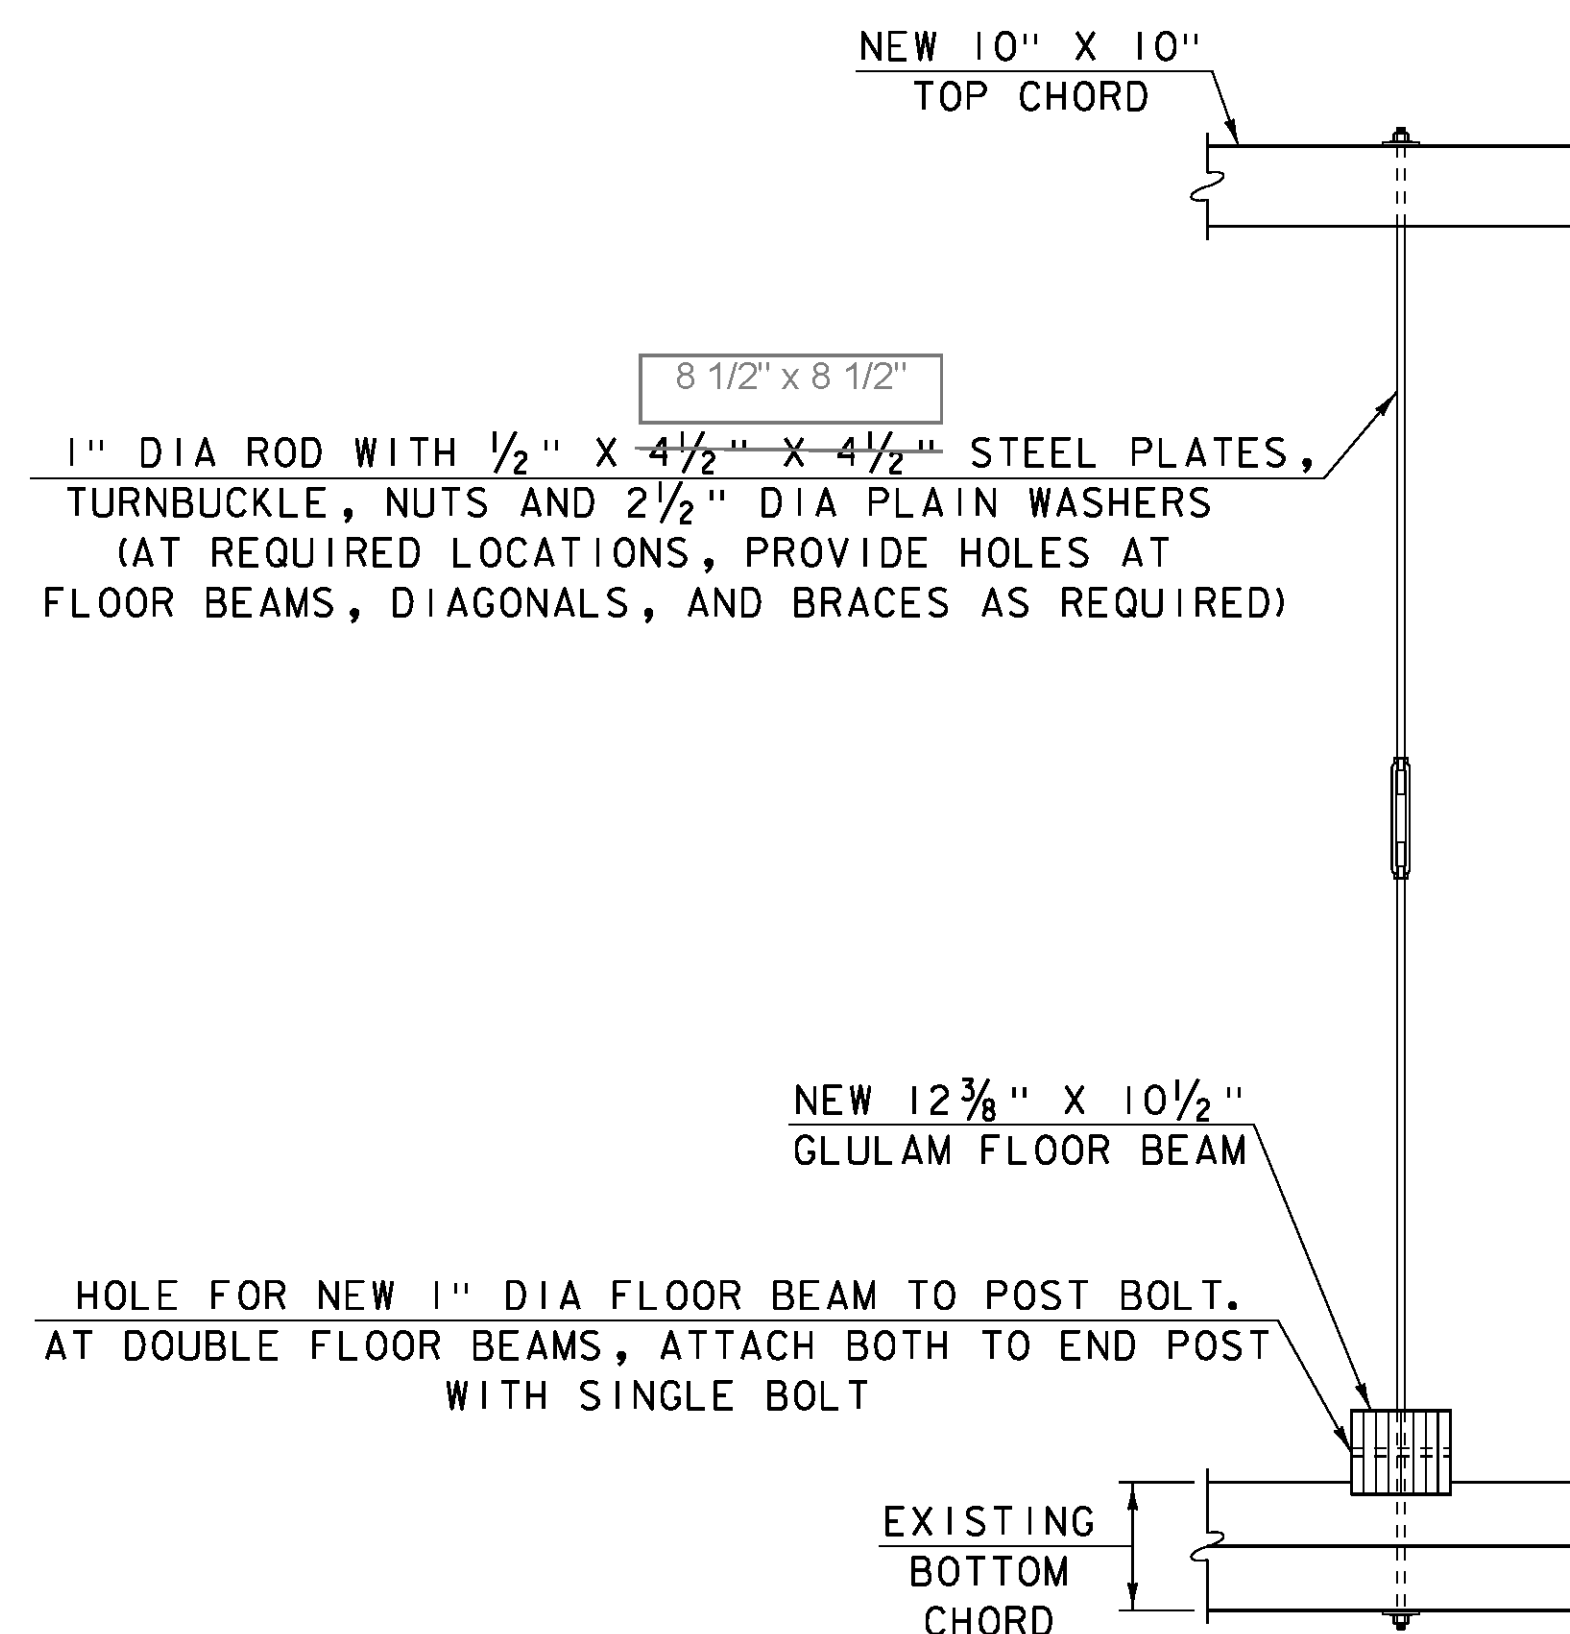


TRUSS ROD DETAIL

SCALE: 1/2" = 1'-0"

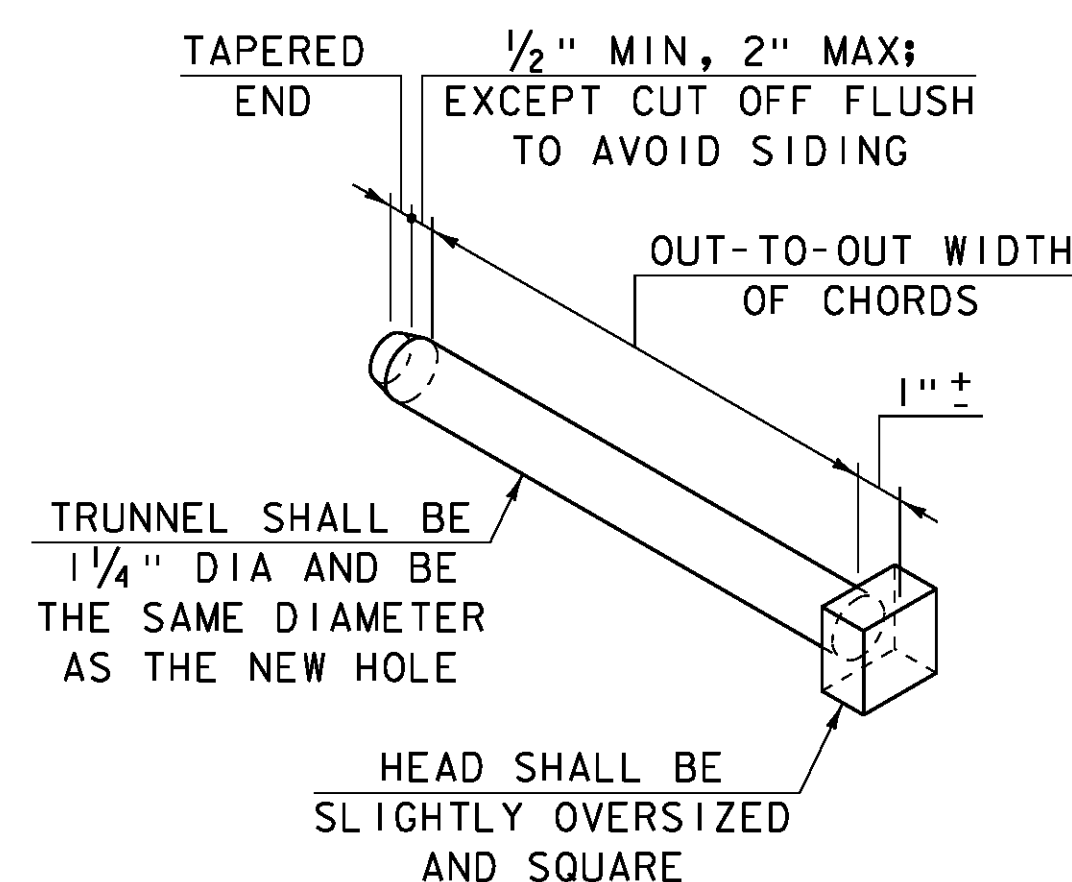


TRUNNEL DETAIL

NOT TO SCALE

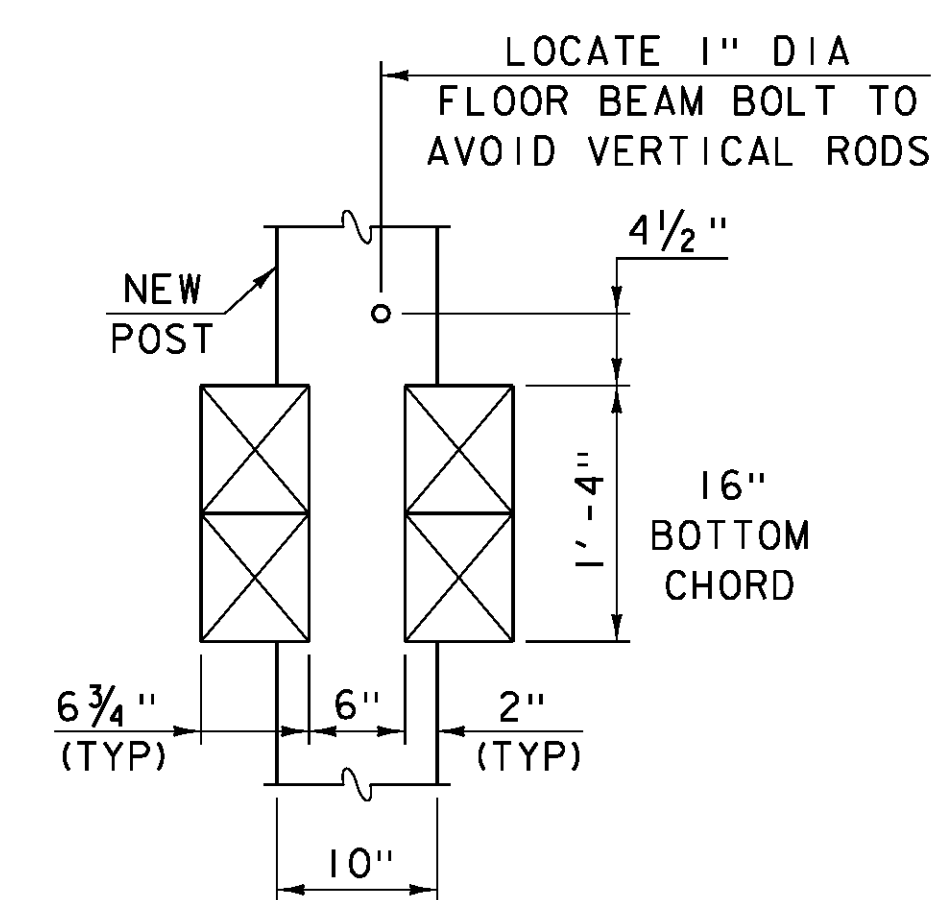

SECTION B-B


SCALE: 1" = 1'-0"

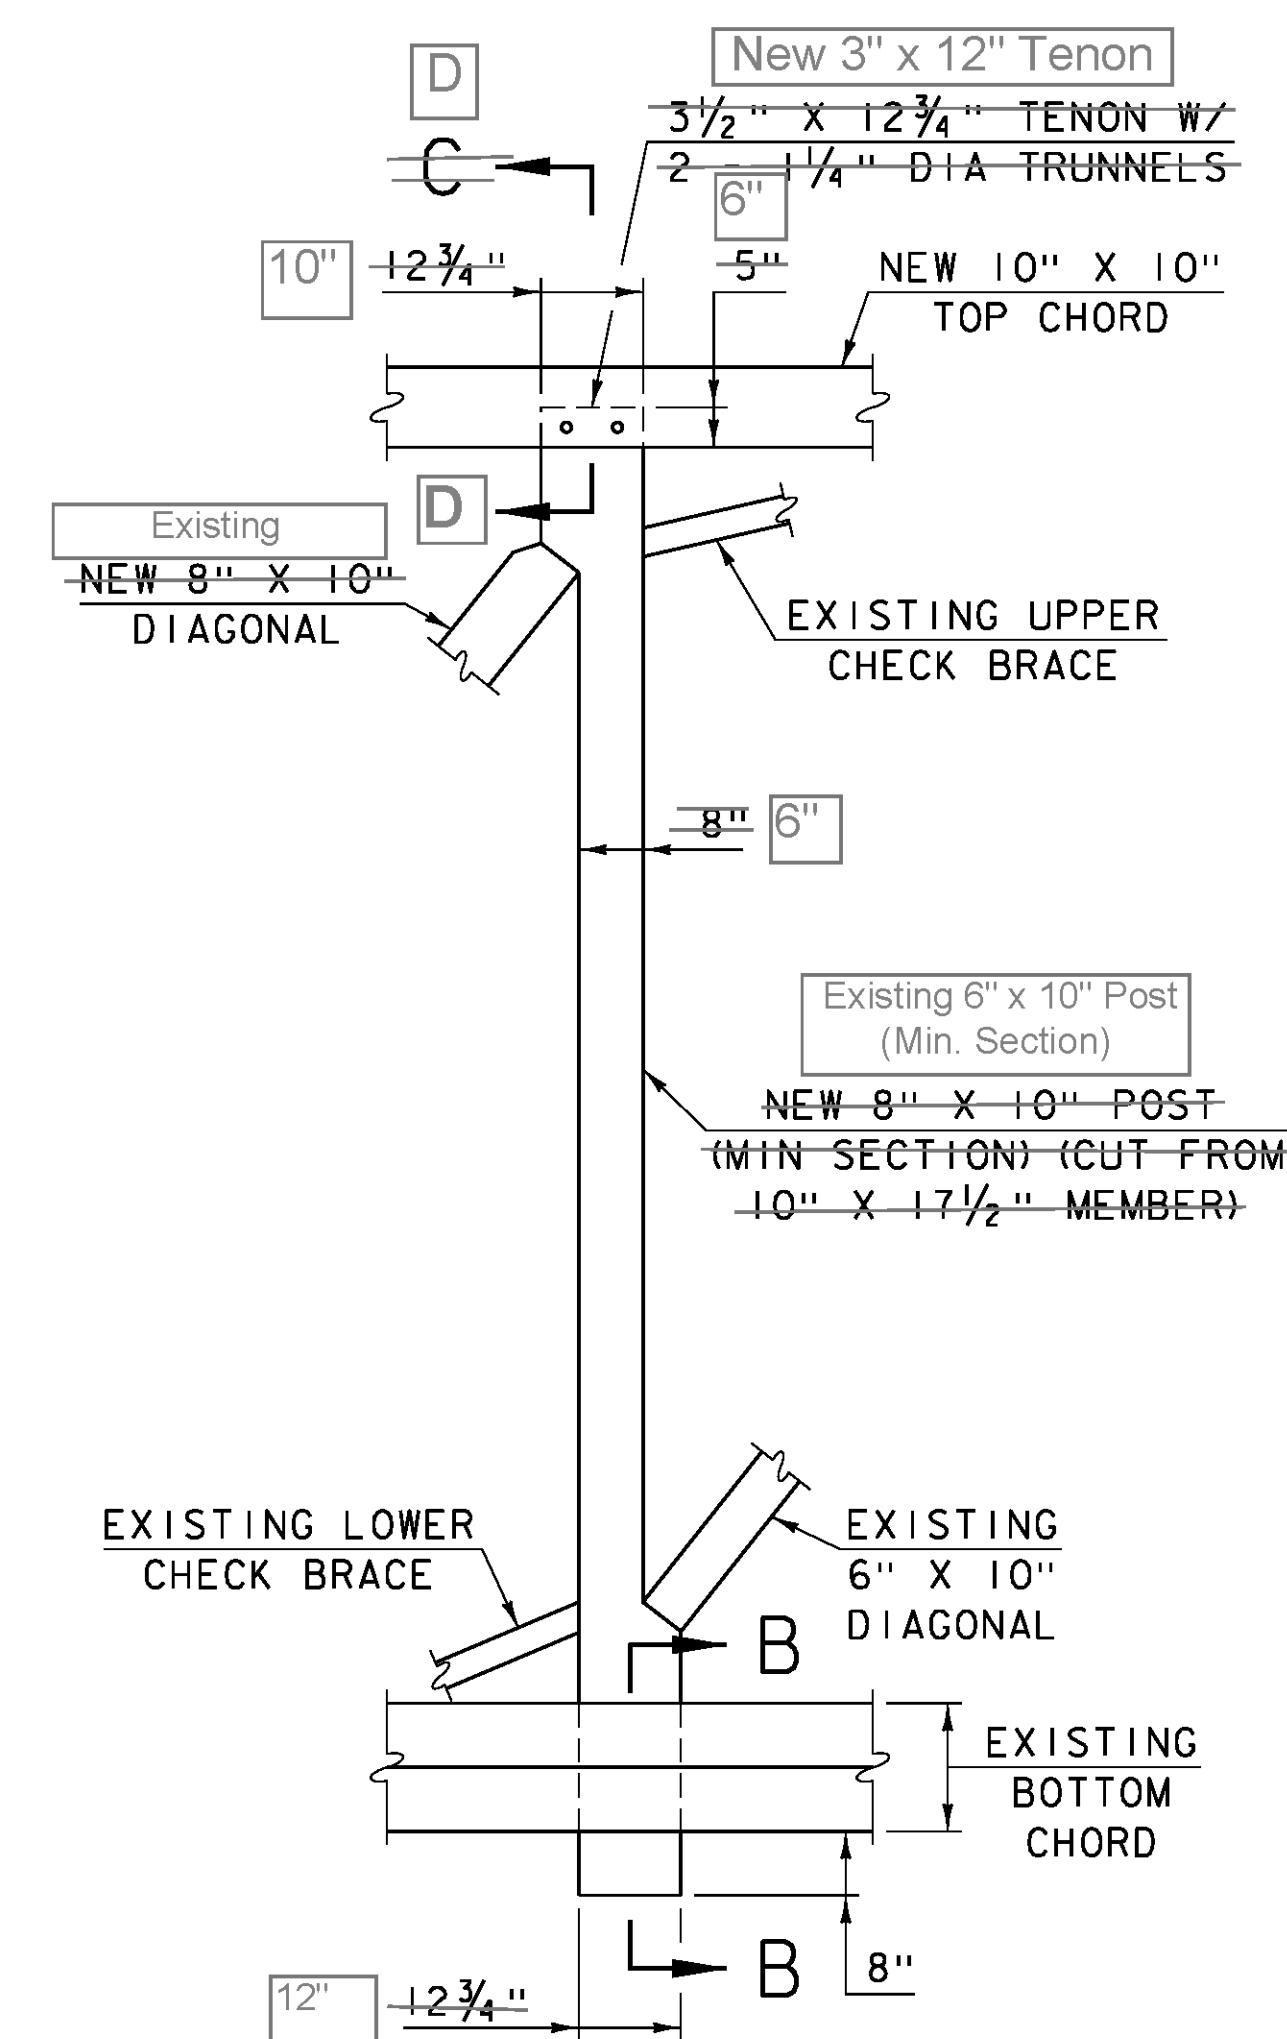

NEW POST DETAIL

SCALE: 1/2" = 1'-0"

(VERTICAL RODS AND FLOOR BEAMS NOT SHOWN)

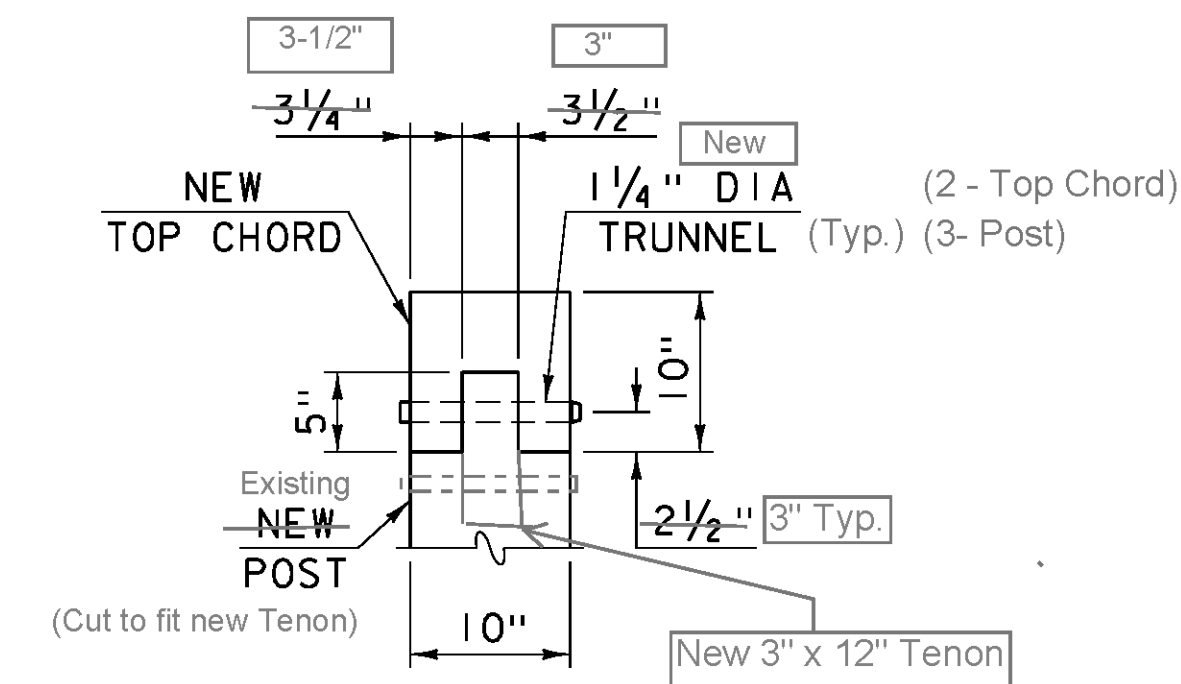

SECTION C-C

SCALE: 1" = 1'-0"

PROJECT NAME: CHARLOTTE
PROJECT NUMBER: BO 1445(36)

FILE NAME: sl4j235truss.dgn
PROJECT LEADER: M. SARGENT
DESIGNED BY: J. WEAVER
NEW POST AND BEARING BLOCK DETAILS

PLOT DATE: 21-SEP-2015
DRAWN BY: G. ROY
CHECKED BY: J. WEAVER
SHEET 9 OF 13