


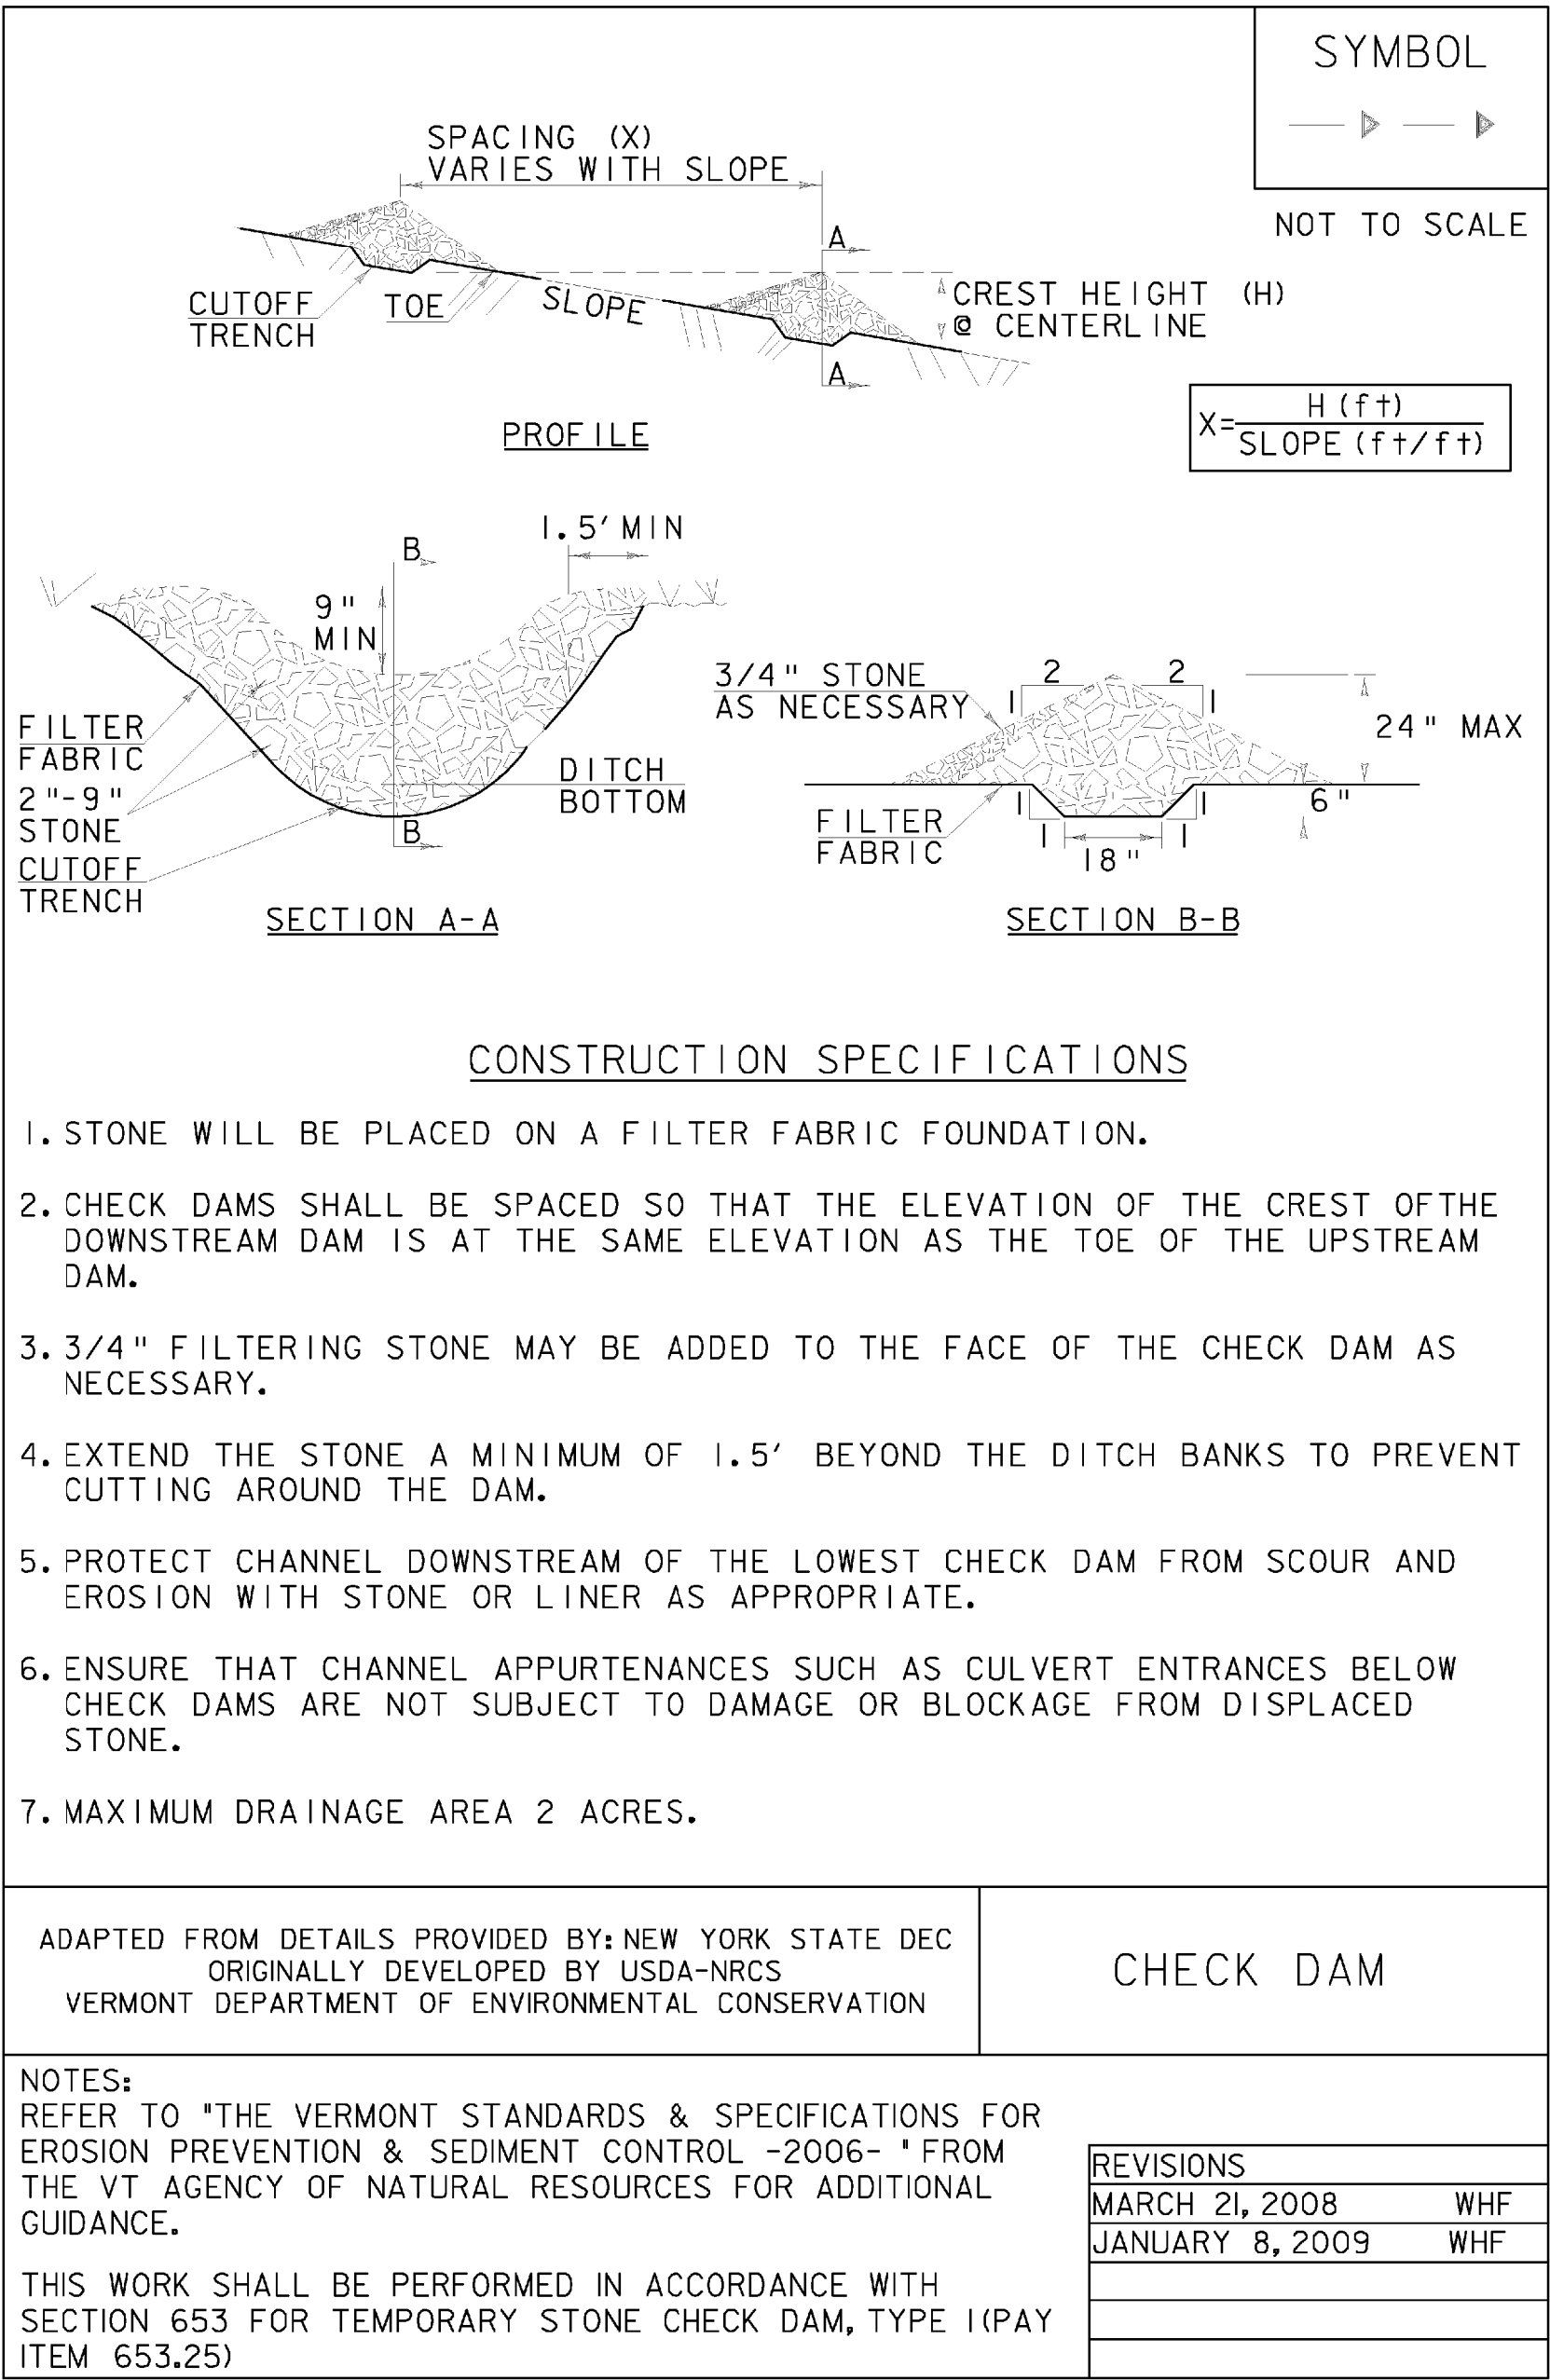

EPSC DETAILS (3)

NOTE: ALL DIMENSIONS ARE IN MILLIMETERS (mm) EXCEPT WHERE NOTED.

PROJECT NAME: RIPTON	
PROJECT NUMBER: FH 010-1(2)	
FILE NAME: z89e039epsdet.dgn	PLOT DATE: 08-OCT-2009
PROJECT LEADER: Farnsworth	DRAWN BY: WEEBER
DESIGNED BY: Farnsworth	CHECKED BY: Farnsworth
se039epsdet+3.i	SHEET 15g OF 26