
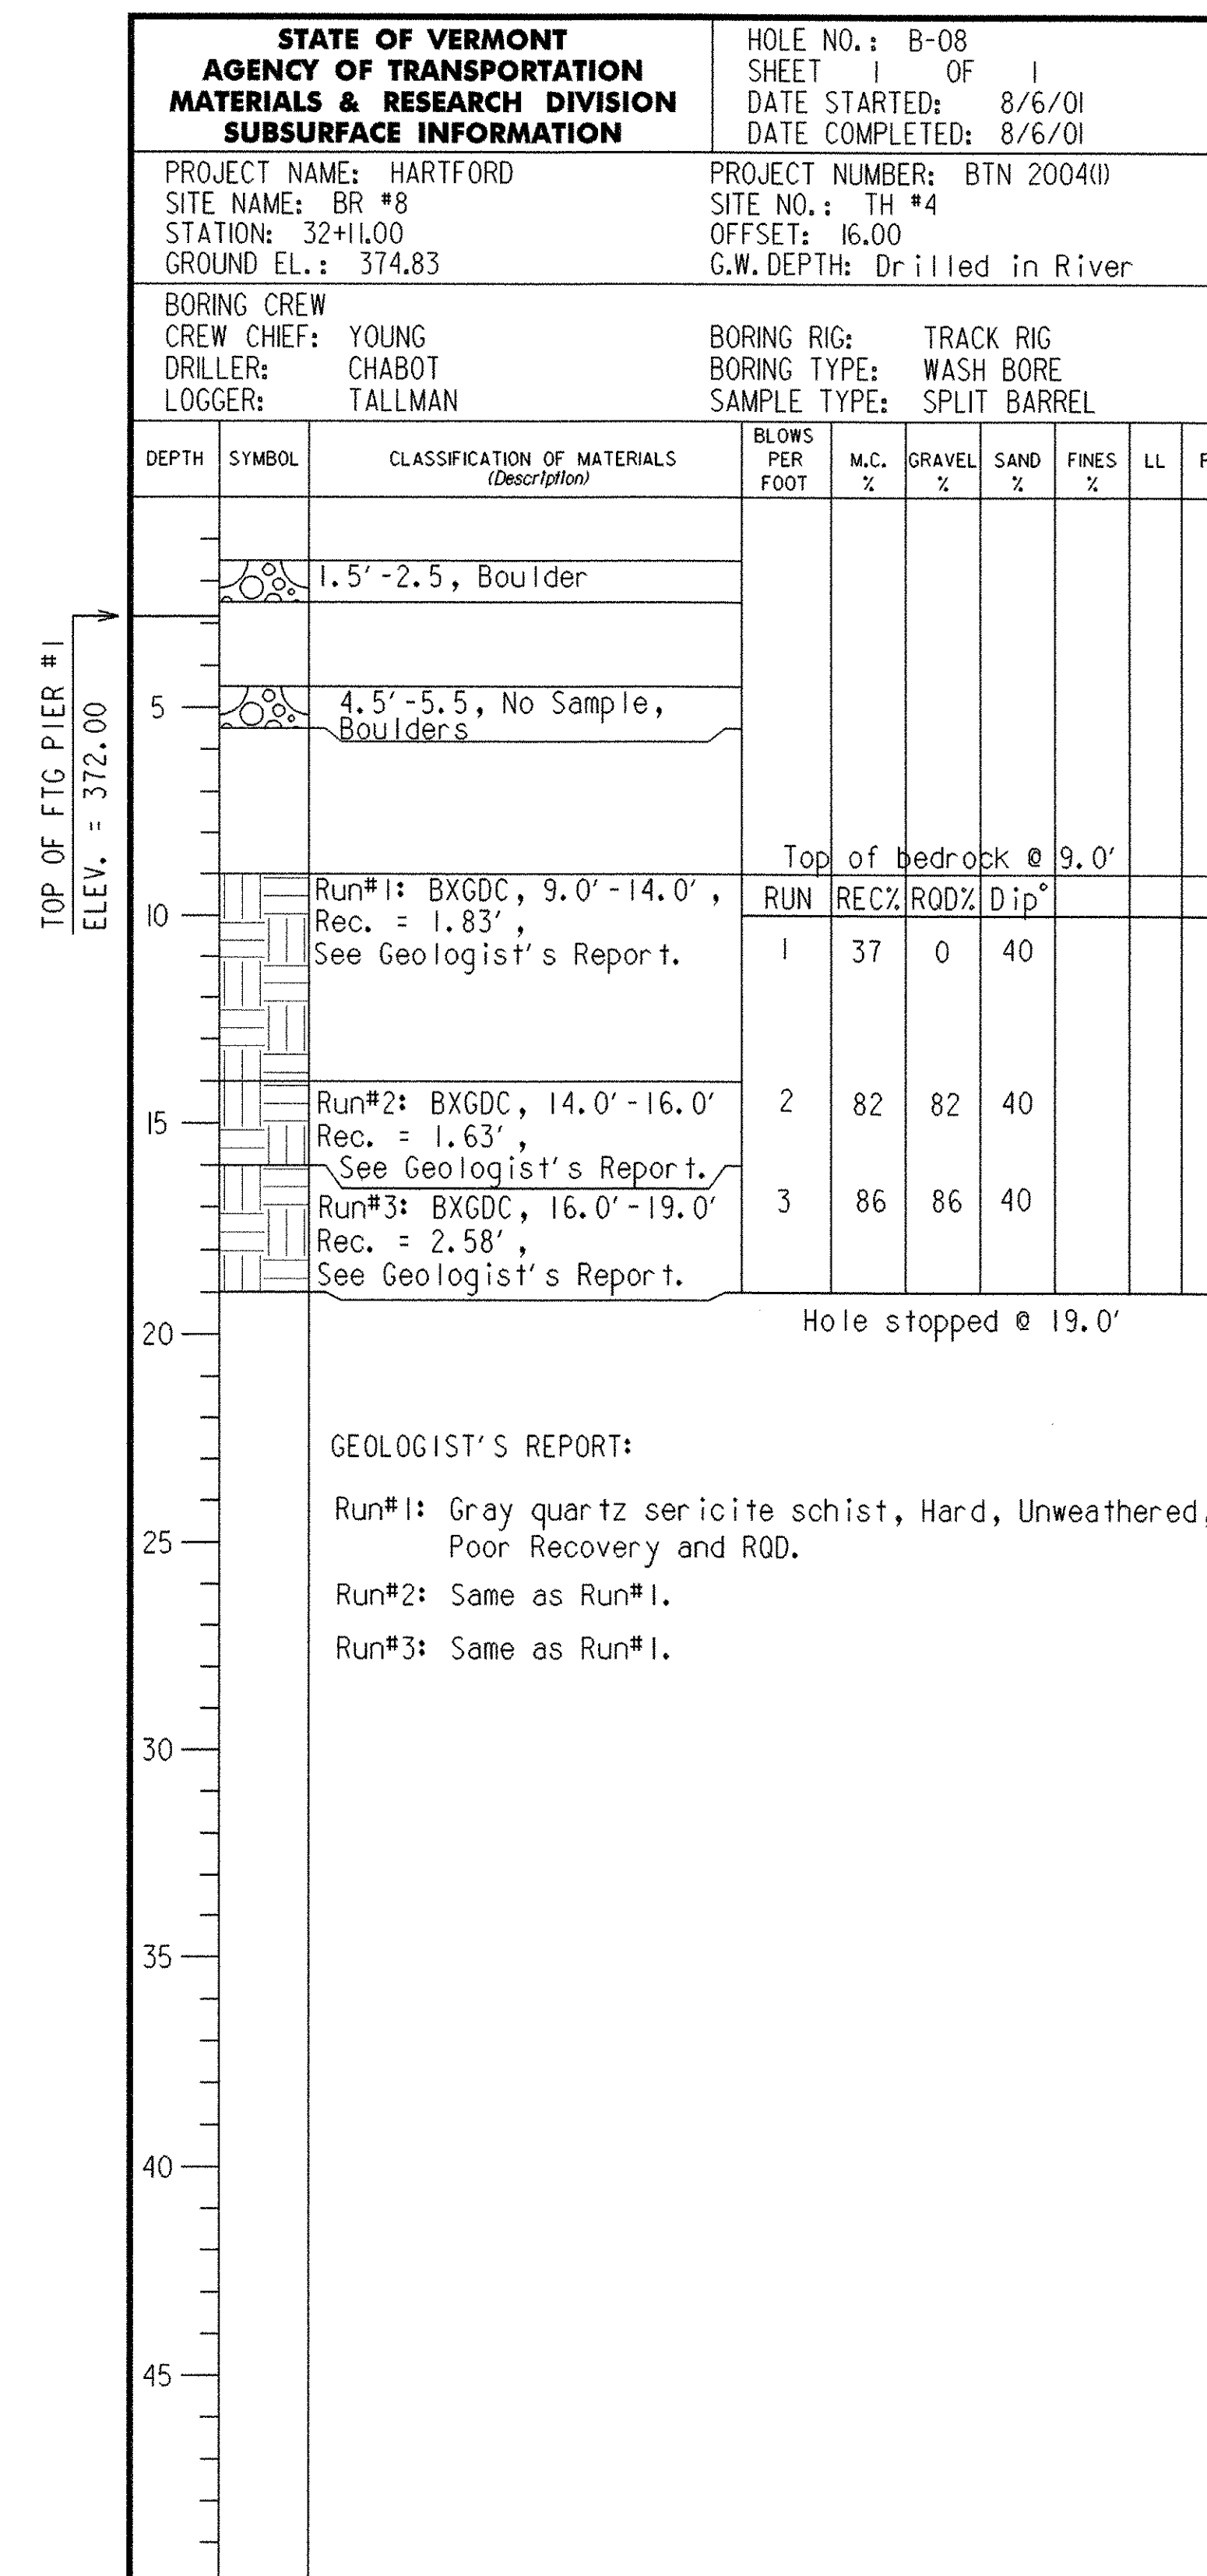
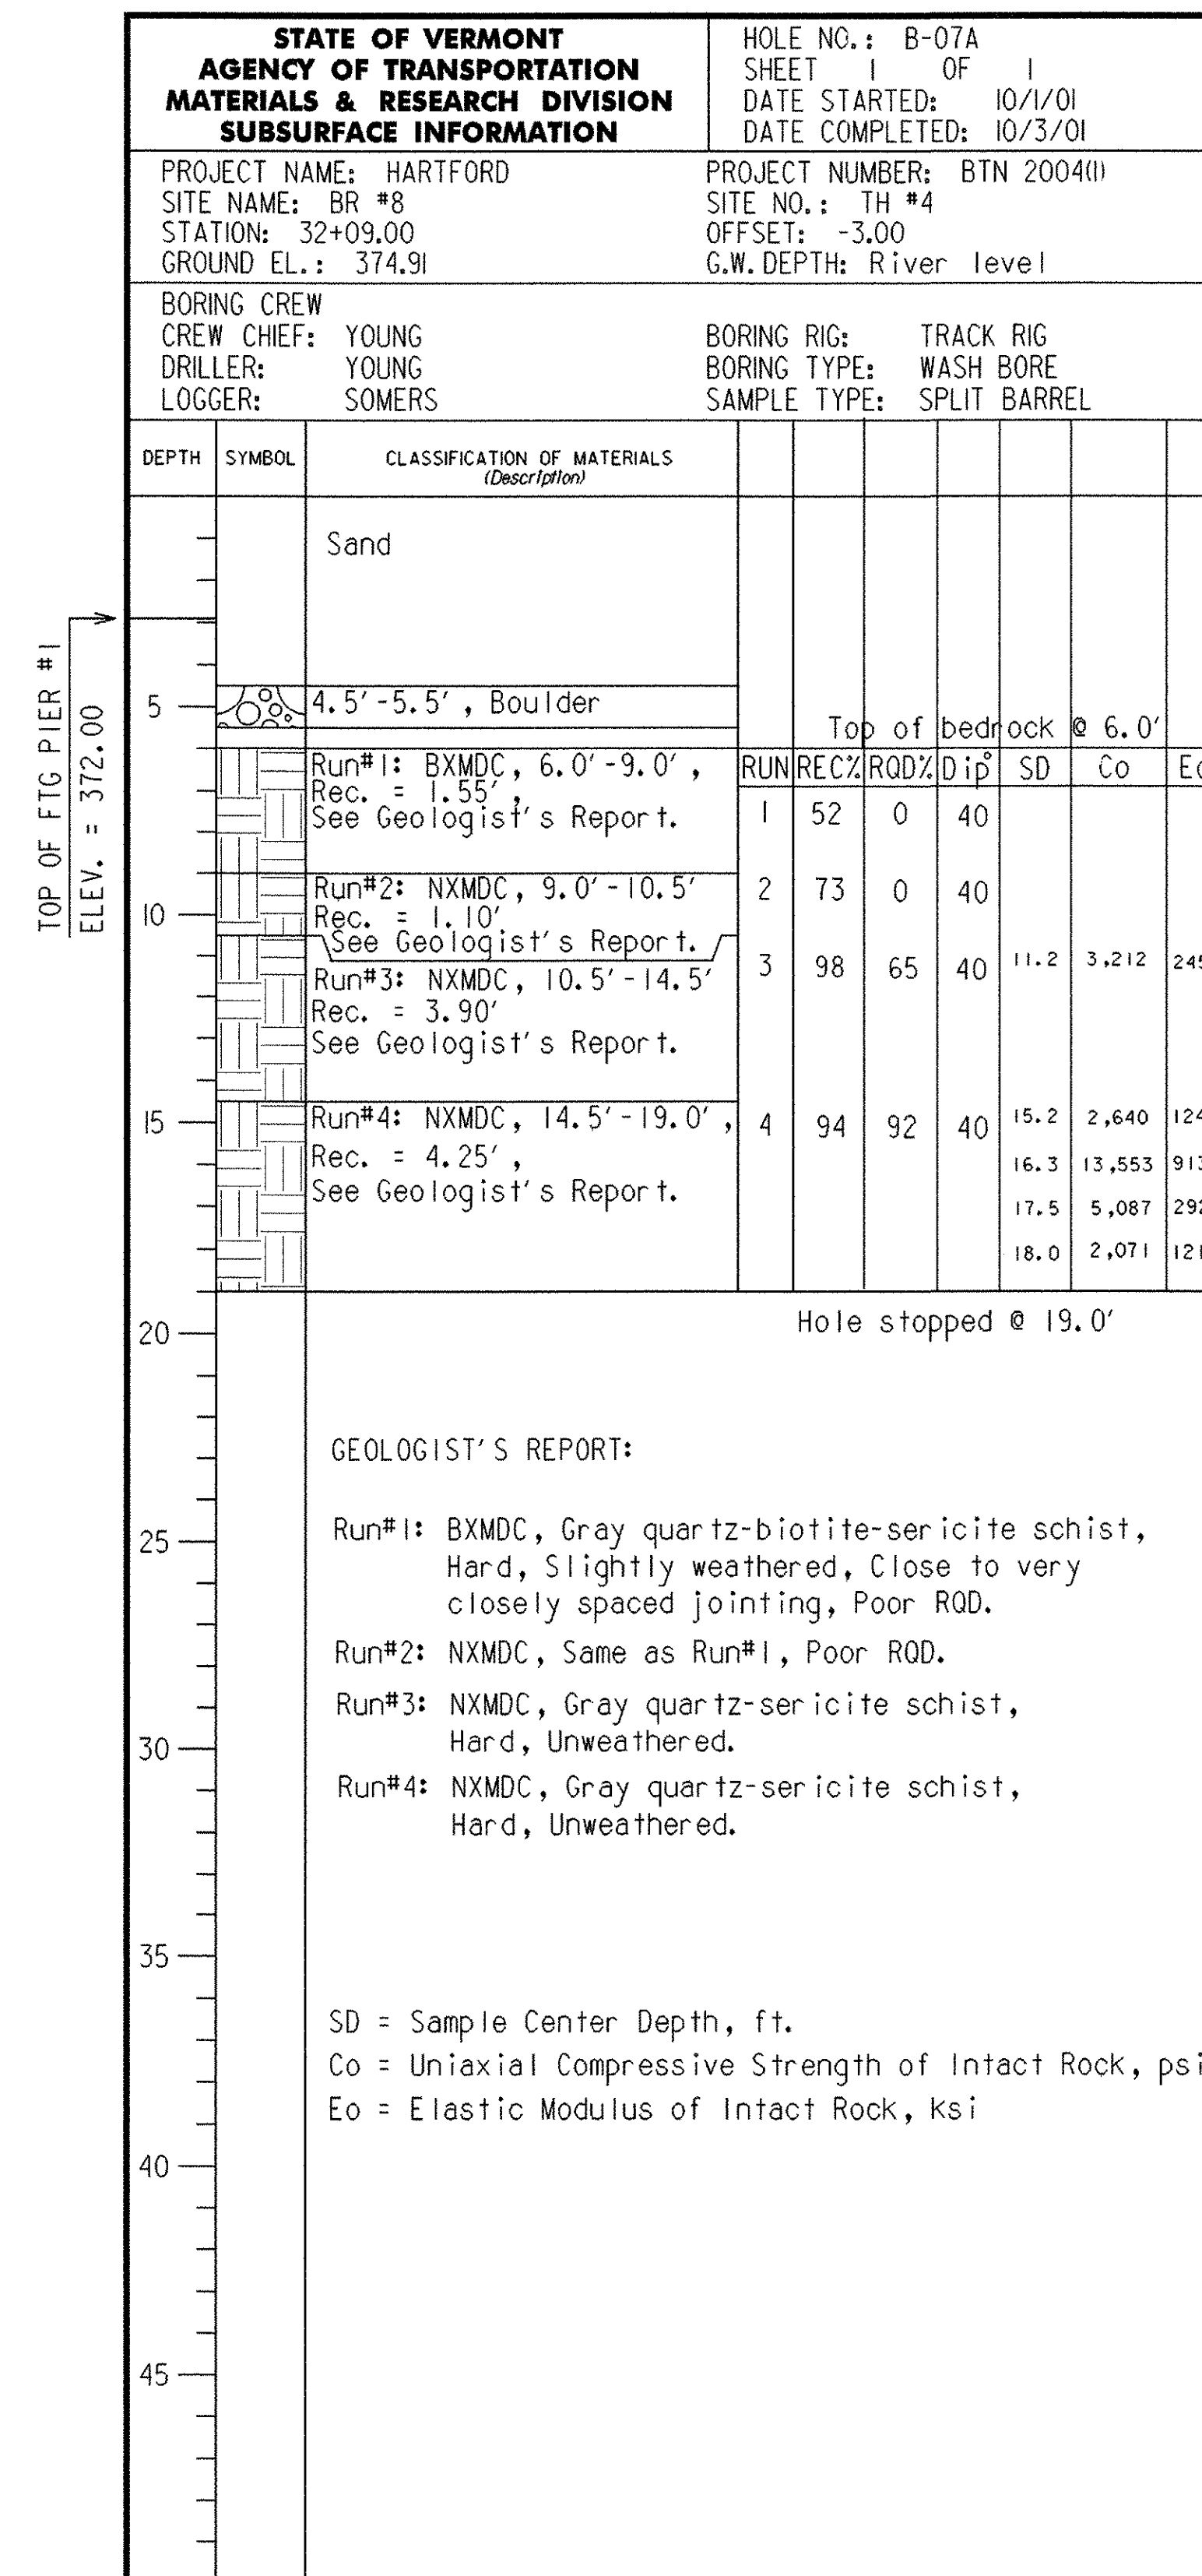
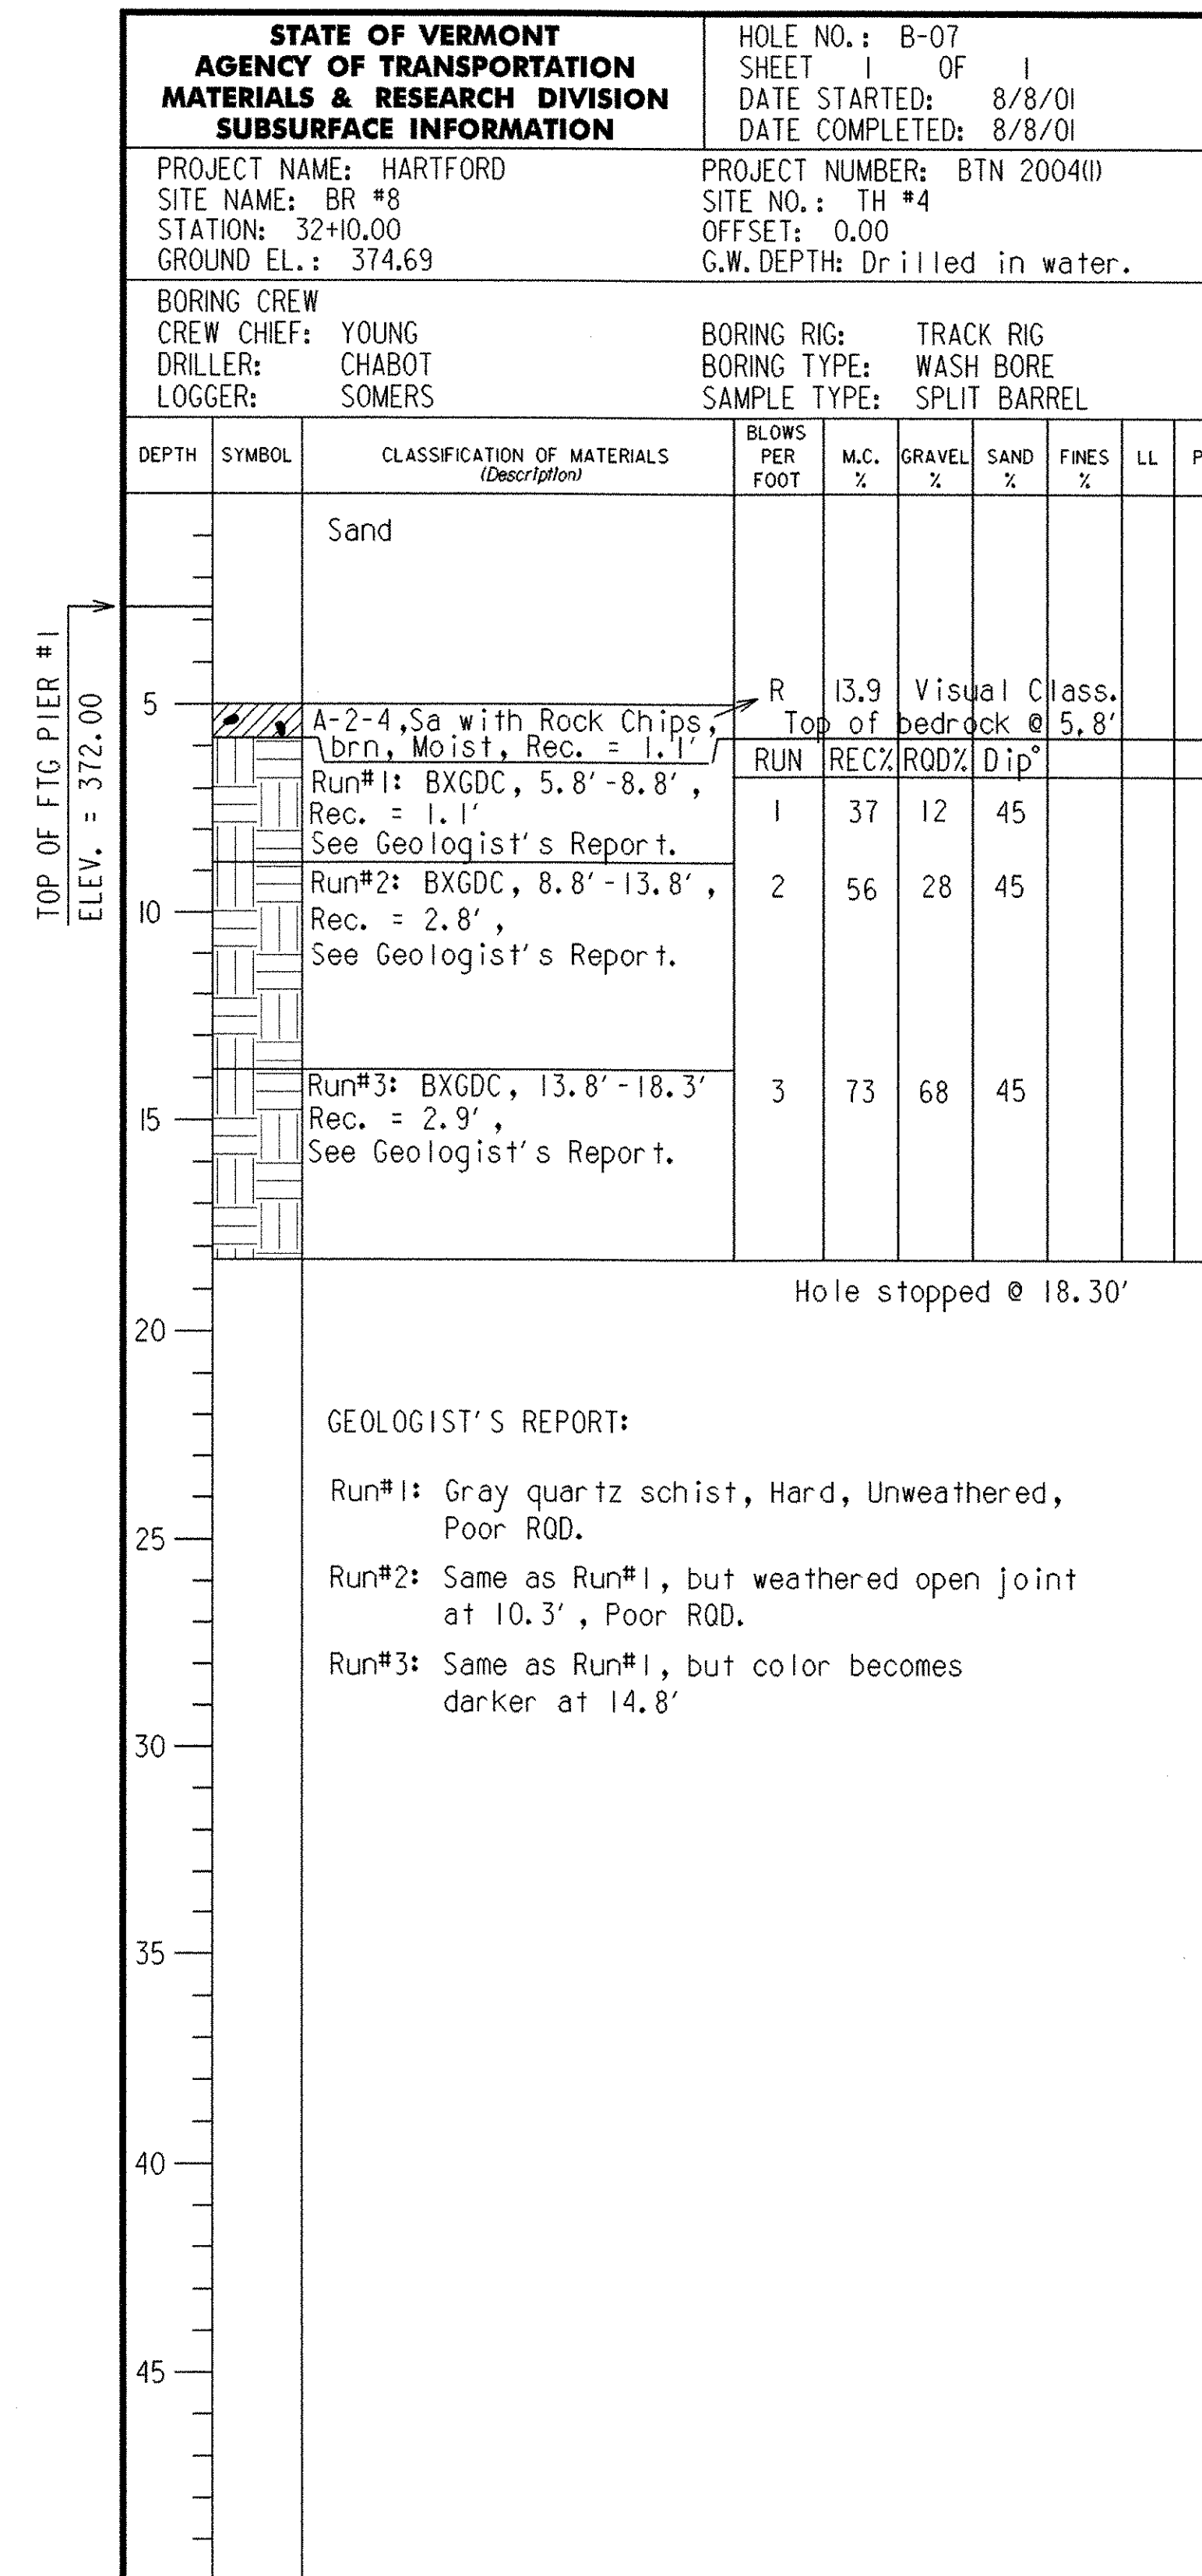


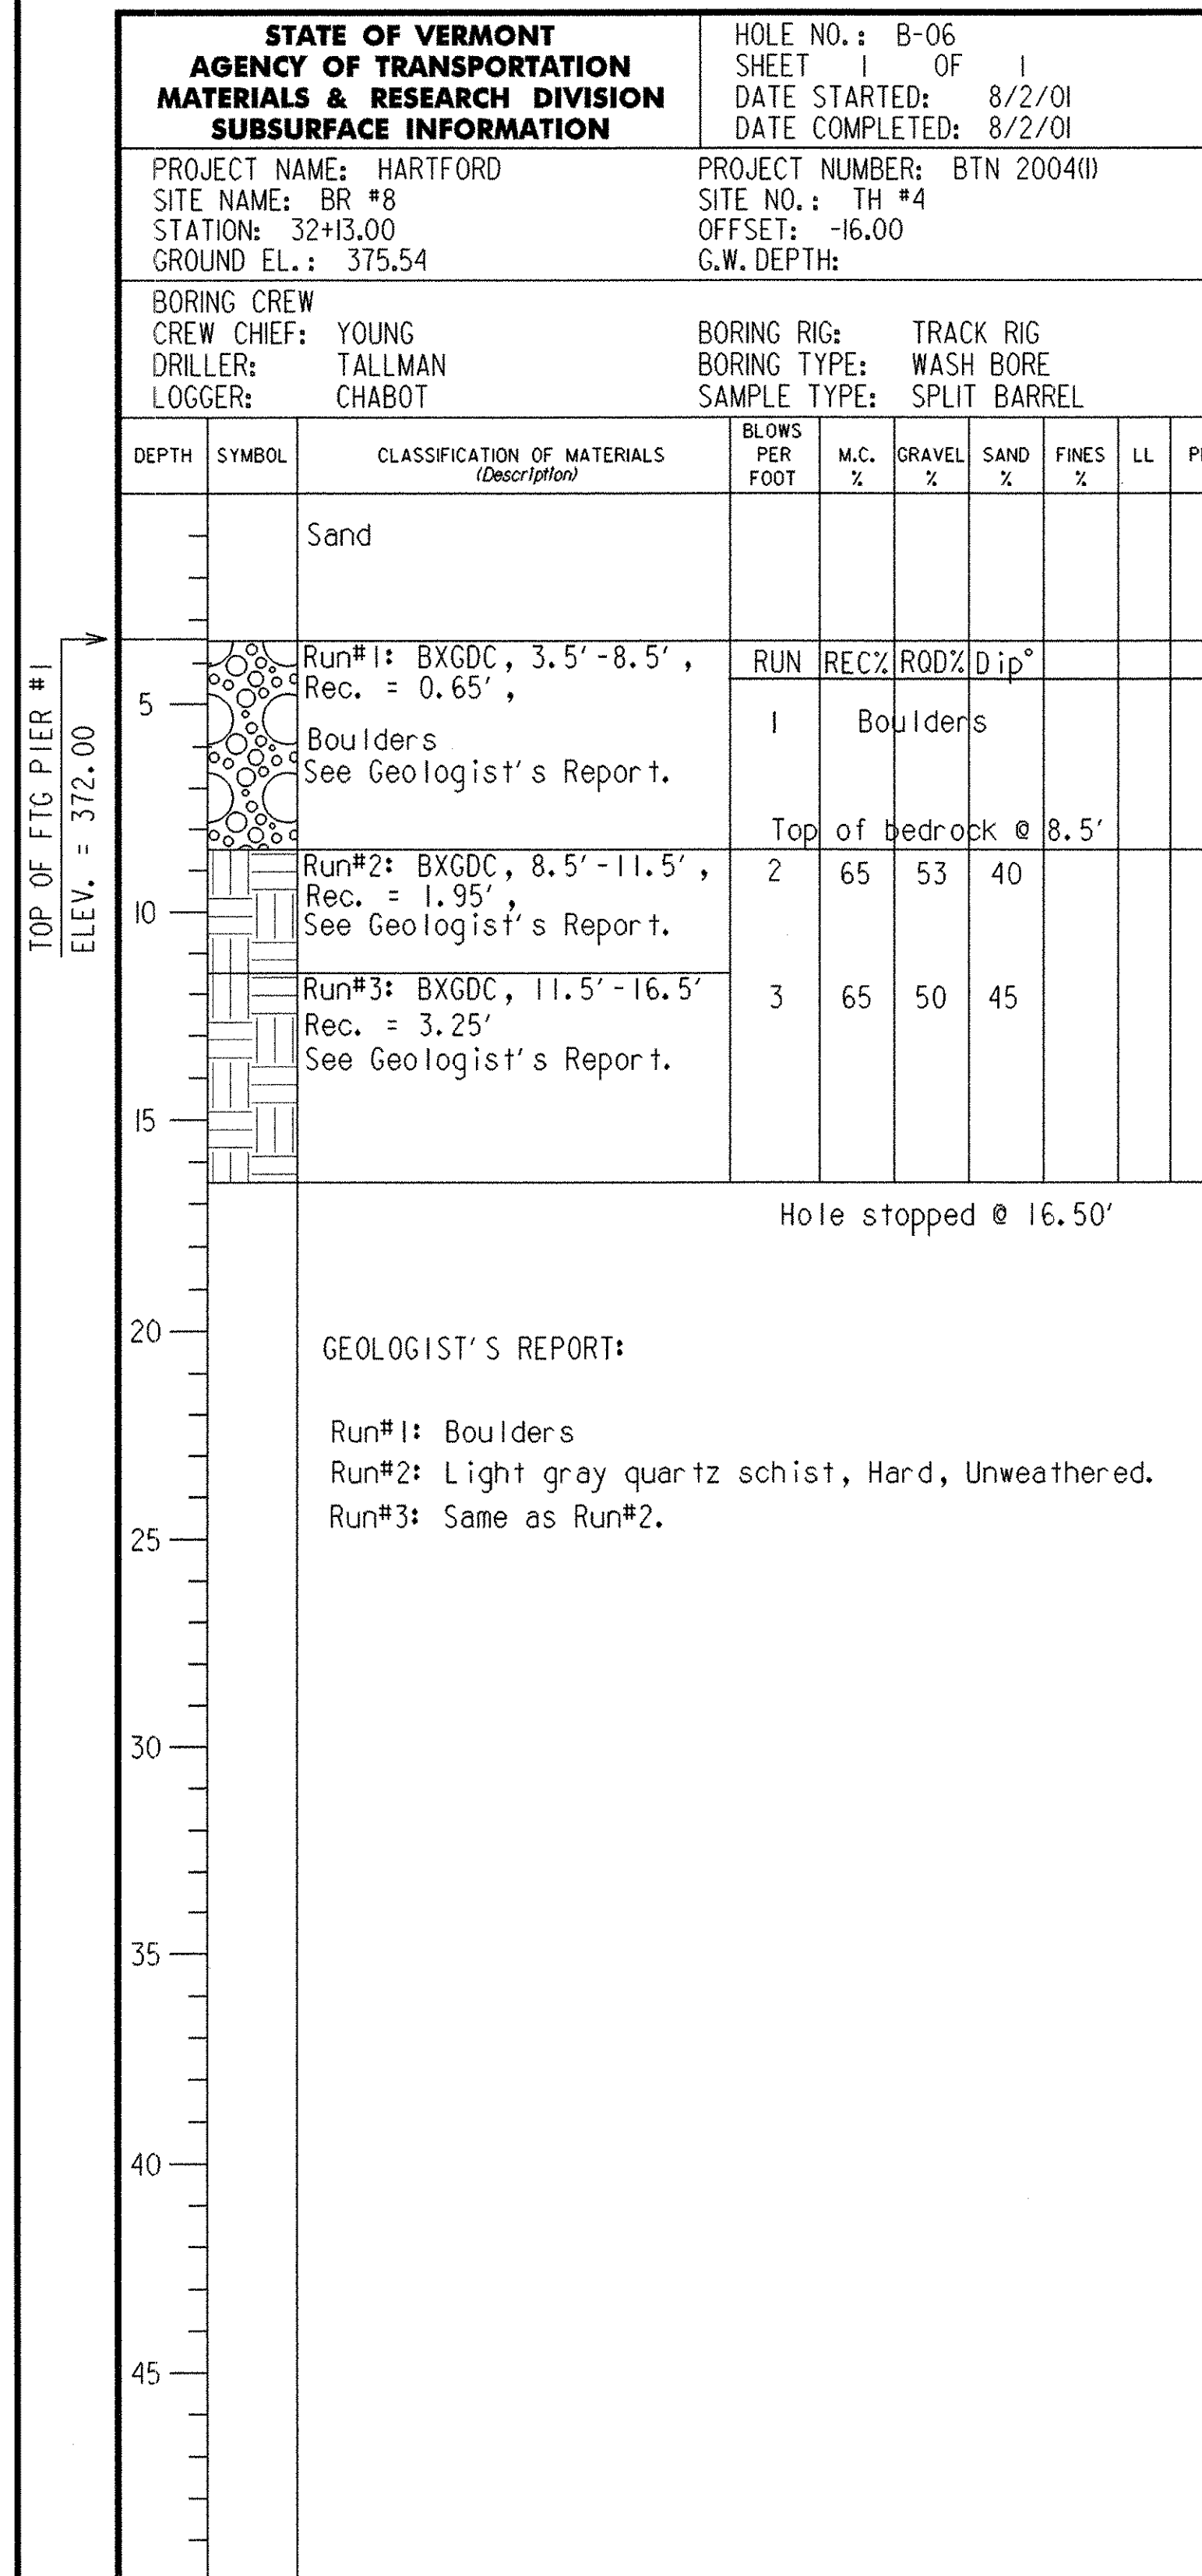

SURVEYED BY	J. TOUCHETTE	DATE	10/01
DRAWN BY	C. C. BENDA	DATE	10/01
SQUAD LEADER			
DESIGN FILE NO.	/M&R/89J045/mj045bor.dgn		
IPARM	89J045/sj045bo2.i	DATE	10-FEB-2005
FILE		PLOTTED	
PROJ. NAME	HARTFORD		
PROJ. NO.	BTN 2004 (I)		
SHEET	28 OF 97	SHEETS	