


TYPICAL SECTIONS


MATERIAL ITEM	THICKNESS TOLERANCE
PAVEMENT (TOTAL DEPTH)	1/4"
SUBBASE	1"
SAND	1"

TRAVELWAY: 3" BITUMINOUS CONCRETE PAVEMENT (2 1-1/2" LIFTS) TYPE III OR IV
5" BITUMINOUS CONCRETE PAVEMENT (2 2-1/2" LIFTS) TYPE I OR II
18" DENSE GRADED CRUSHED STONE
12" SAND BORROW


SHOULDERS: 3" BITUMINOUS CONCRETE PAVEMENT (2 1-1/2" LIFTS) TYPE III OR IV
18" DENSE GRADED CRUSHED STONE
12" SAND BORROW

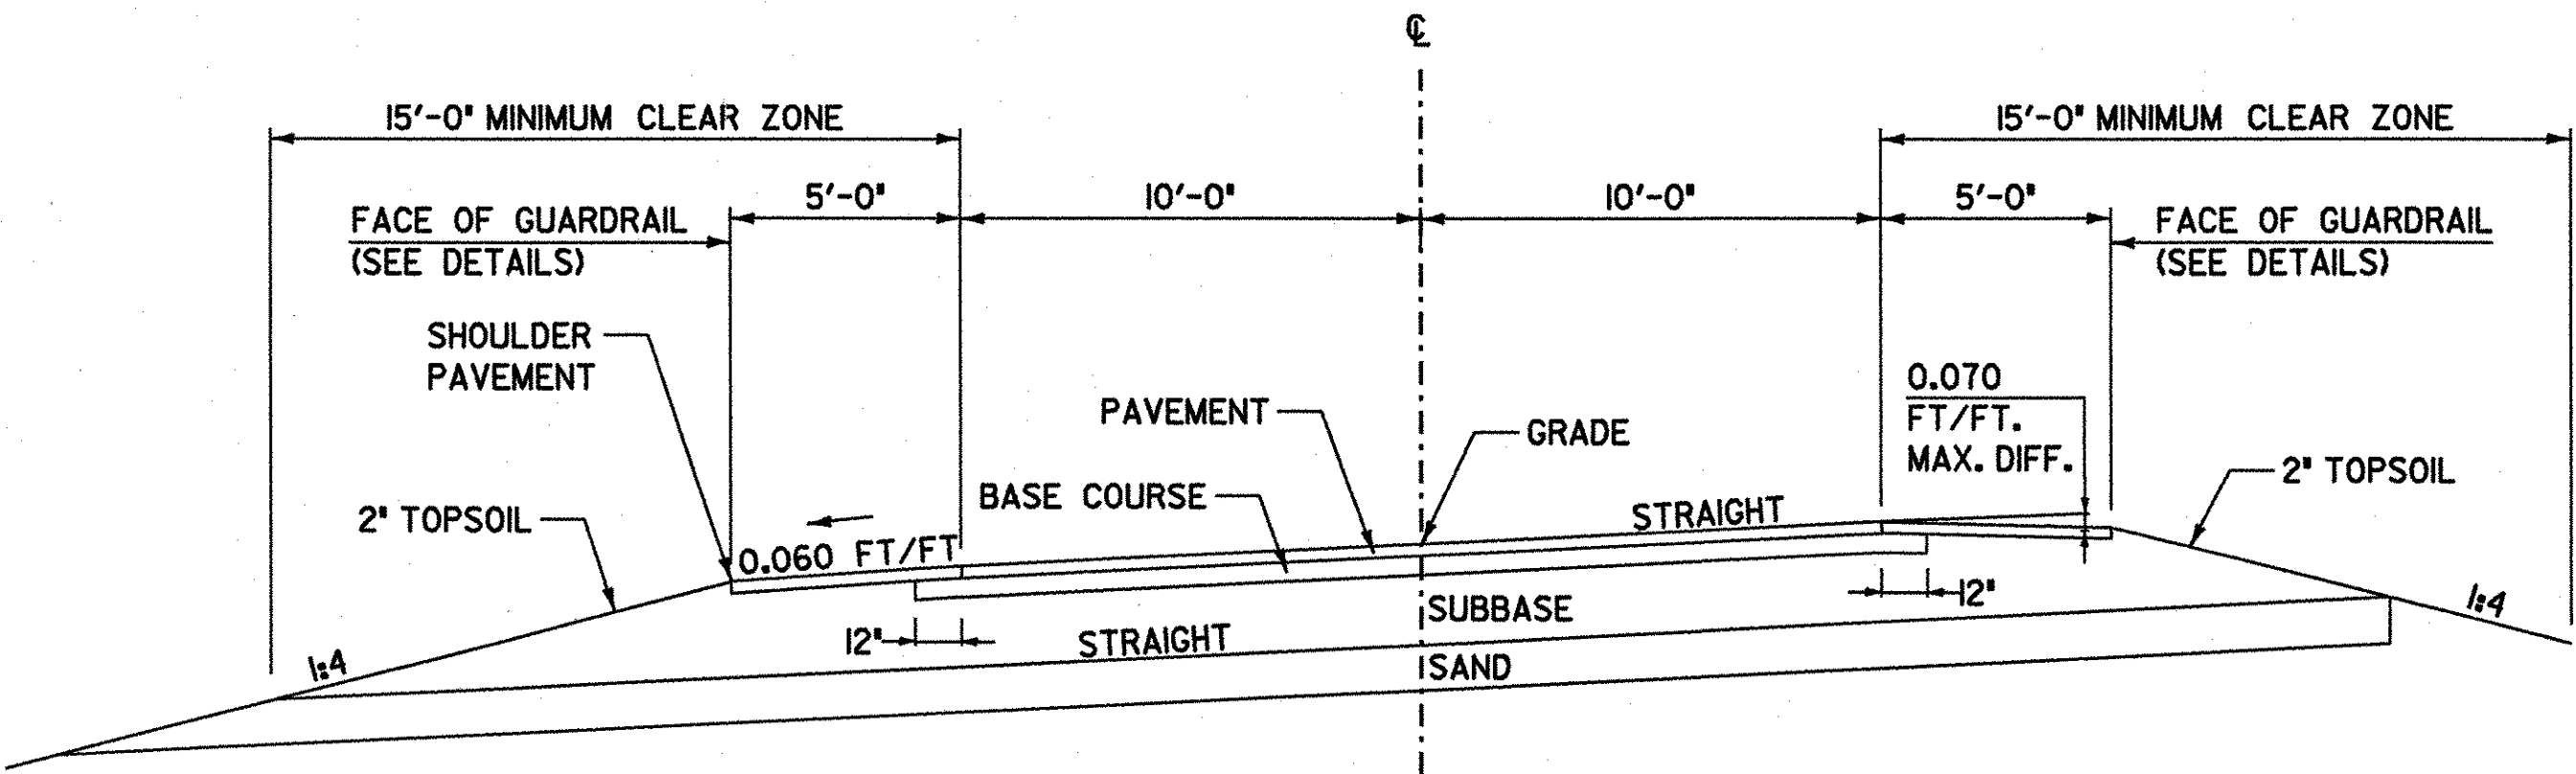

MAXIMUM BANKED SECTION 0.053 FT/FT

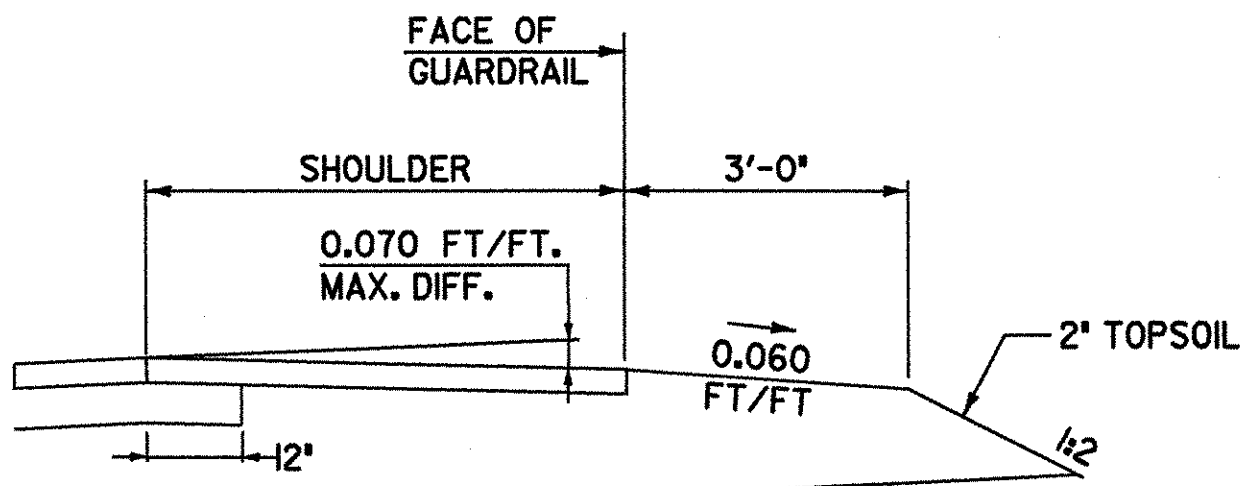

DETAIL OF GUARDRAIL ON HIGH SIDE OF BANKED SECTION

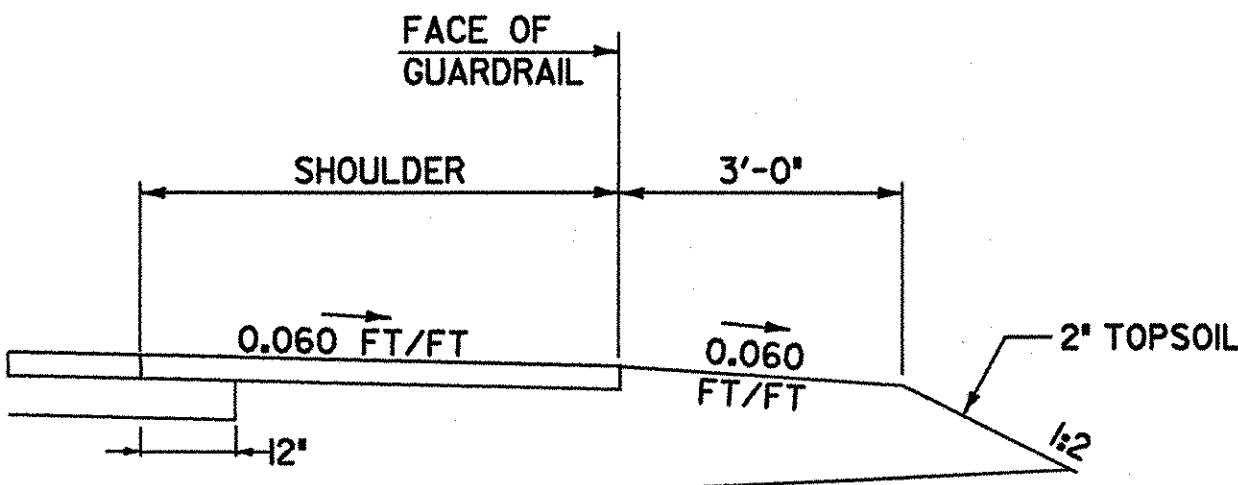

DETAIL OF GUARDRAIL ON LOW SIDE OF BANKED SECTION

SEEDING FORMULA
RURAL AREAS

% WT.	LBS/A	NAME	PUR %	GERM %
37.5	22.5	CREeping RED FESCUE	98	85
37.5	22.5	TALL FESCUE	95	90
5.0	3.0	RED TOP	95	90
15.0	9.0	BIRDSFOOT TREFOIL	98	85
5.0	3.0	ANNUAL RYE GRASS	95	85
100.0	60.0			

GENERAL NOTES

SEED MIXTURE: SHALL NOT HAVE A WEED CONTENT EXCEEDING 0.40% BY WEIGHT AND SHALL BE FREE OF ALL NOXIOUS SEED.

SEED: TO BE APPLIED PER SEEDING FORMULAS OR AS DIRECTED BY THE ENGINEER.

FERTILIZER: FORMULA 10-20-10, TO BE USED WITH SEED, APPLIED AT THE RATE OF 1/4 T/AC. (HYDRO SEEDERS MAY USE 19-19-19 FORMULA).

AGRICULTURAL LIMESTONE: TO BE APPLIED AT THE RATE OF 2 T/AC, OR AS DIRECTED BY THE ENGINEER.

HAY MULCH: TO BE PLACED ON EARTH SLOPES AT THE RATE OF 2 T/AC, OR AS DIRECTED BY THE ENGINEER.

TOPSOIL: TO BE USED WITH SEED AS INDICATED ON THE PLANS, OR AS DIRECTED BY THE ENGINEER.

TACK COAT: EMULSIFIED ASPHALT IS TO BE APPLIED AT THE RATE OF 0.15 GAL/SY BETWEEN SUCCESSIVE COURSES OF PAVEMENT AS DIRECTED BY THE ENGINEER.

BOSTWICK
ROAD
TYPICAL
SECTIONS

PROJECT NAME: SHELBURNE
PROJECT NUMBER: BRO 1445(30)

FILE NAME: M:\595402 Bostwick\HWY\DRAW\TYPICALS\typ001.dgn
PROJECT LEADER: MBZ
DESIGNED BY: DMB
CHECKED BY: MDL
PLOT DATE: 01-AUG-2003
DRAWN BY: MJF
SHEET 3 OF 73

FOR SILT FENCE DETAIL, SEE STANDARD SHEET T-1