


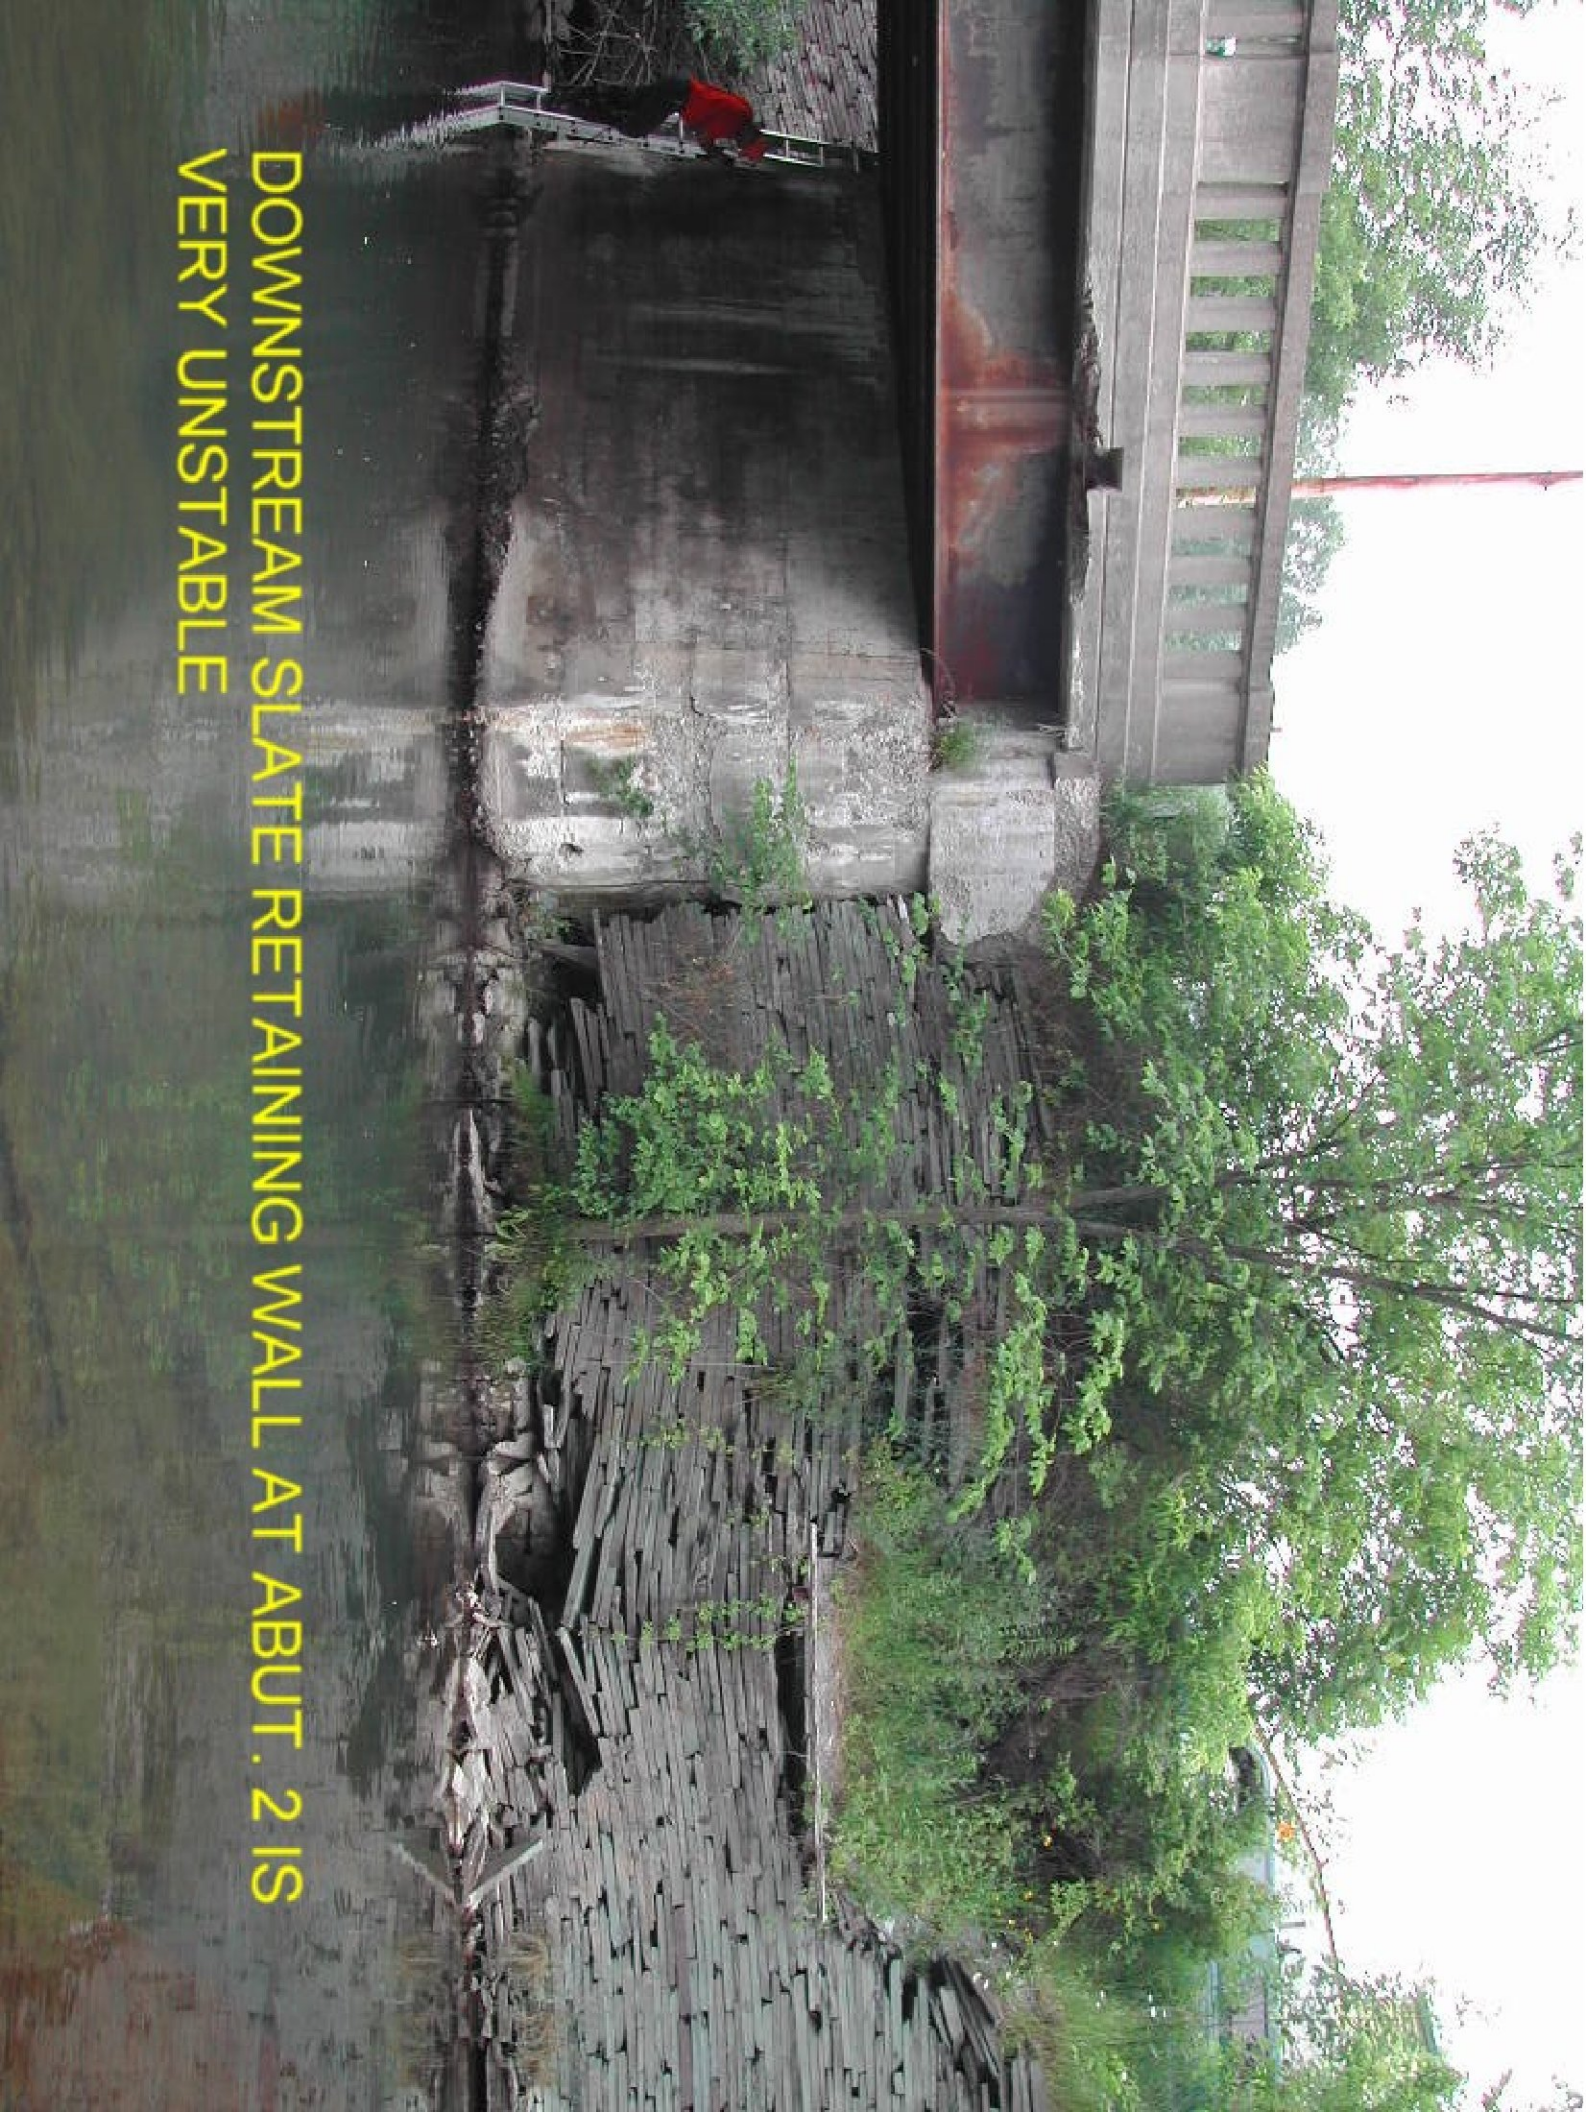

DOWNSTREAM SLATE RETAINING WALL AT ABUT. 2 IS
VERY UNSTABLE