


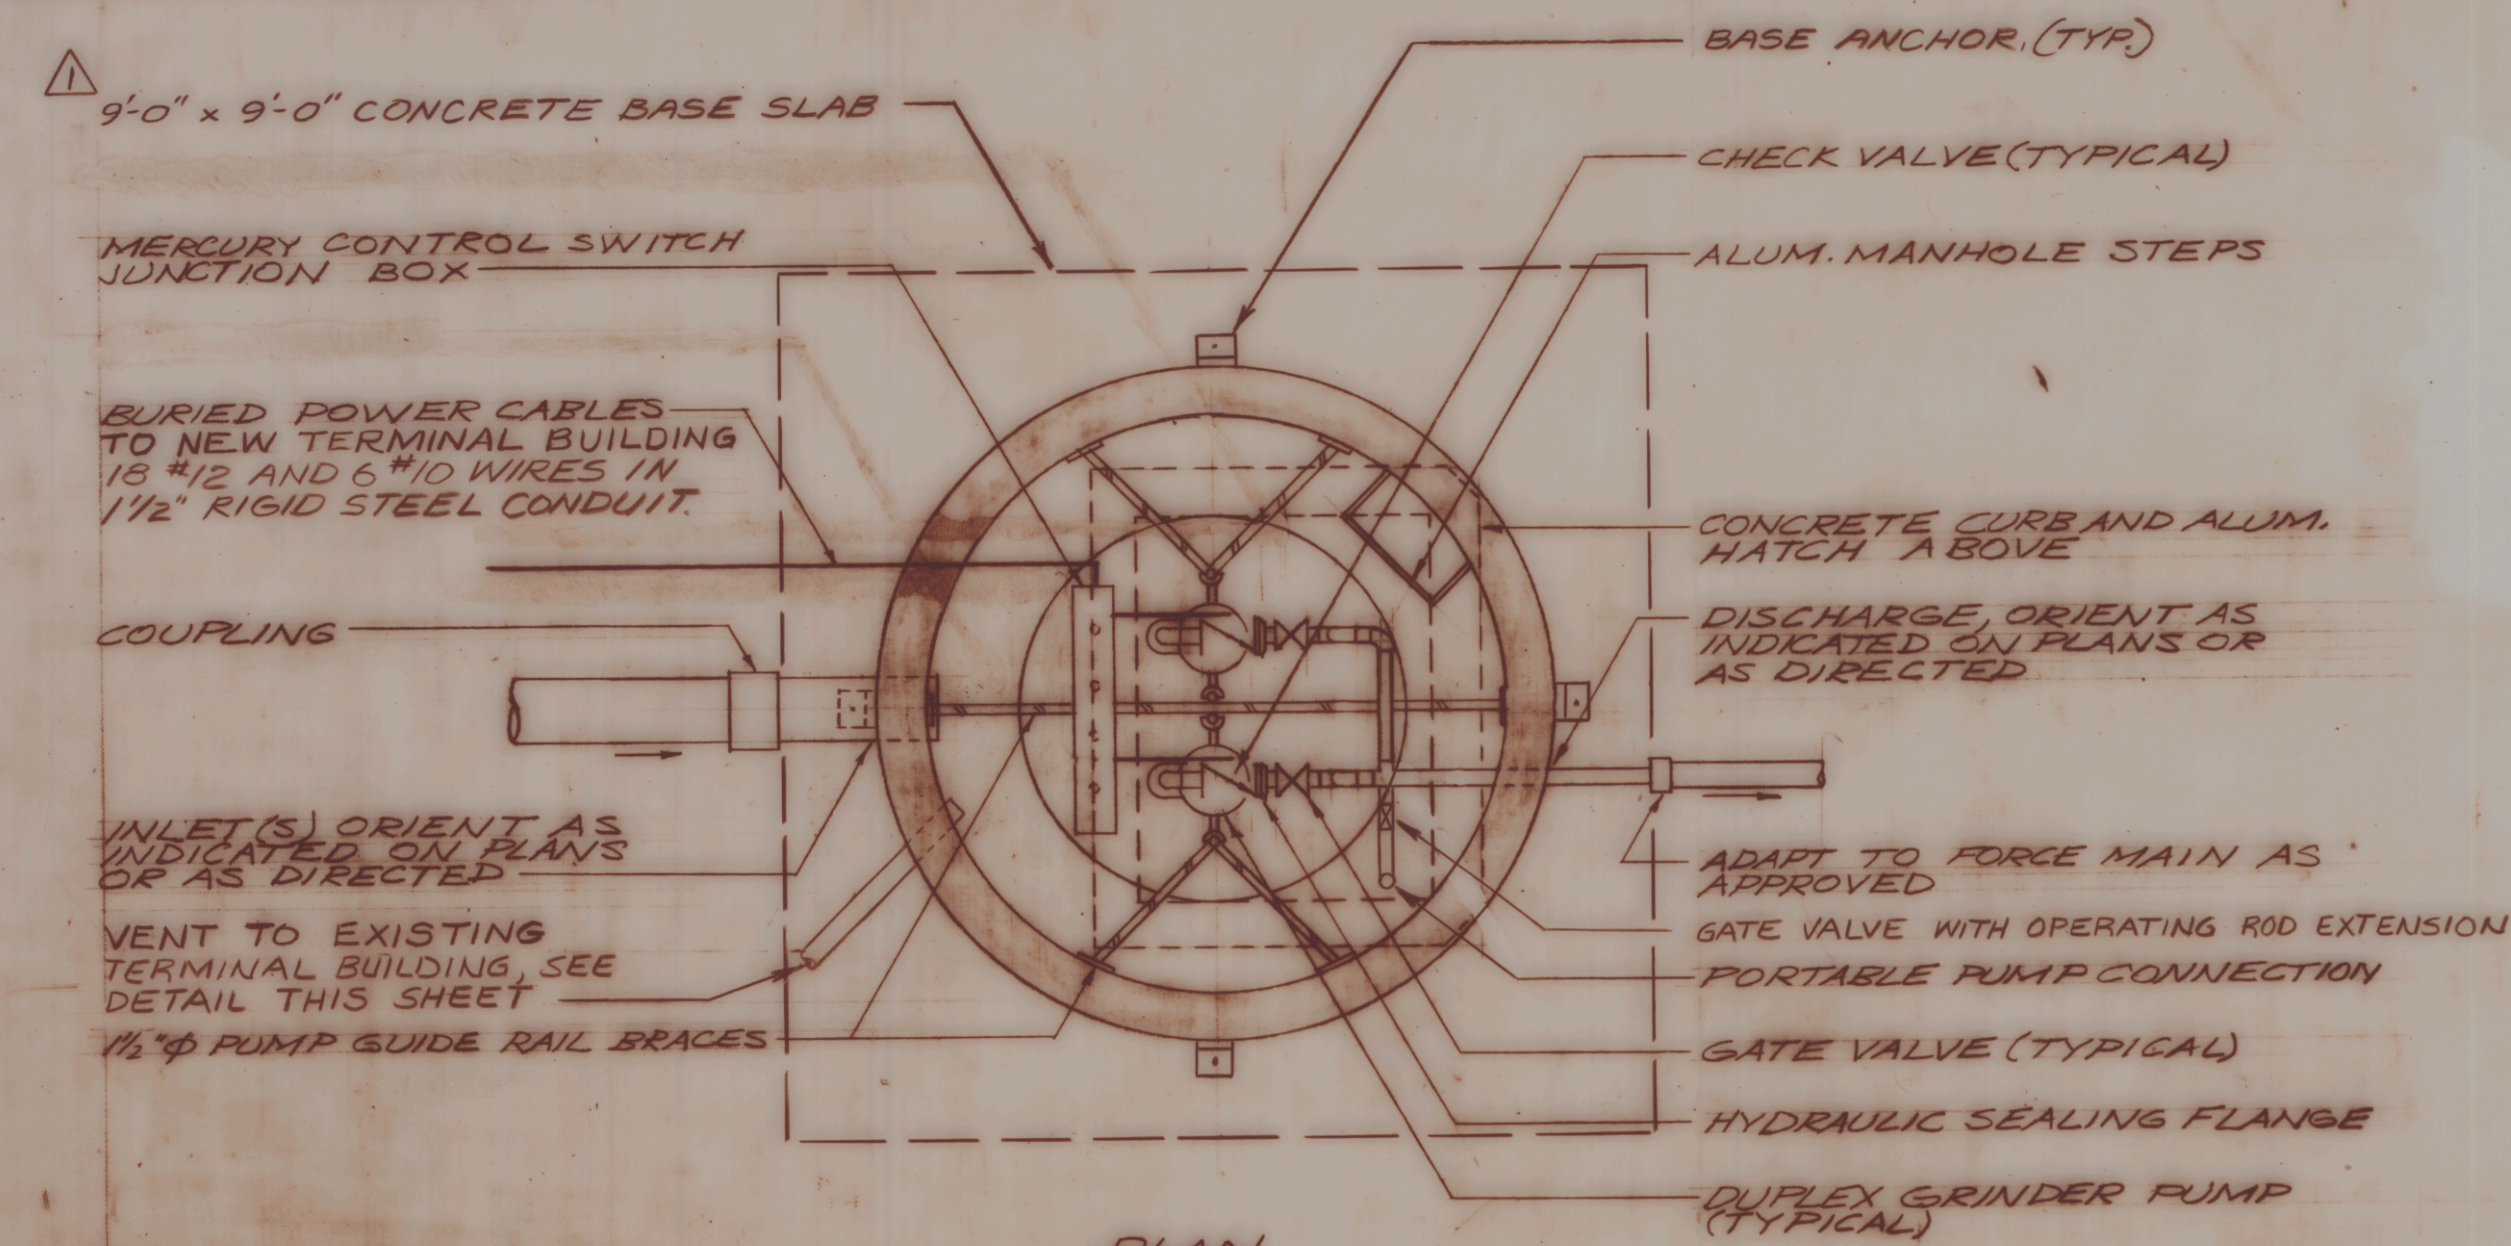


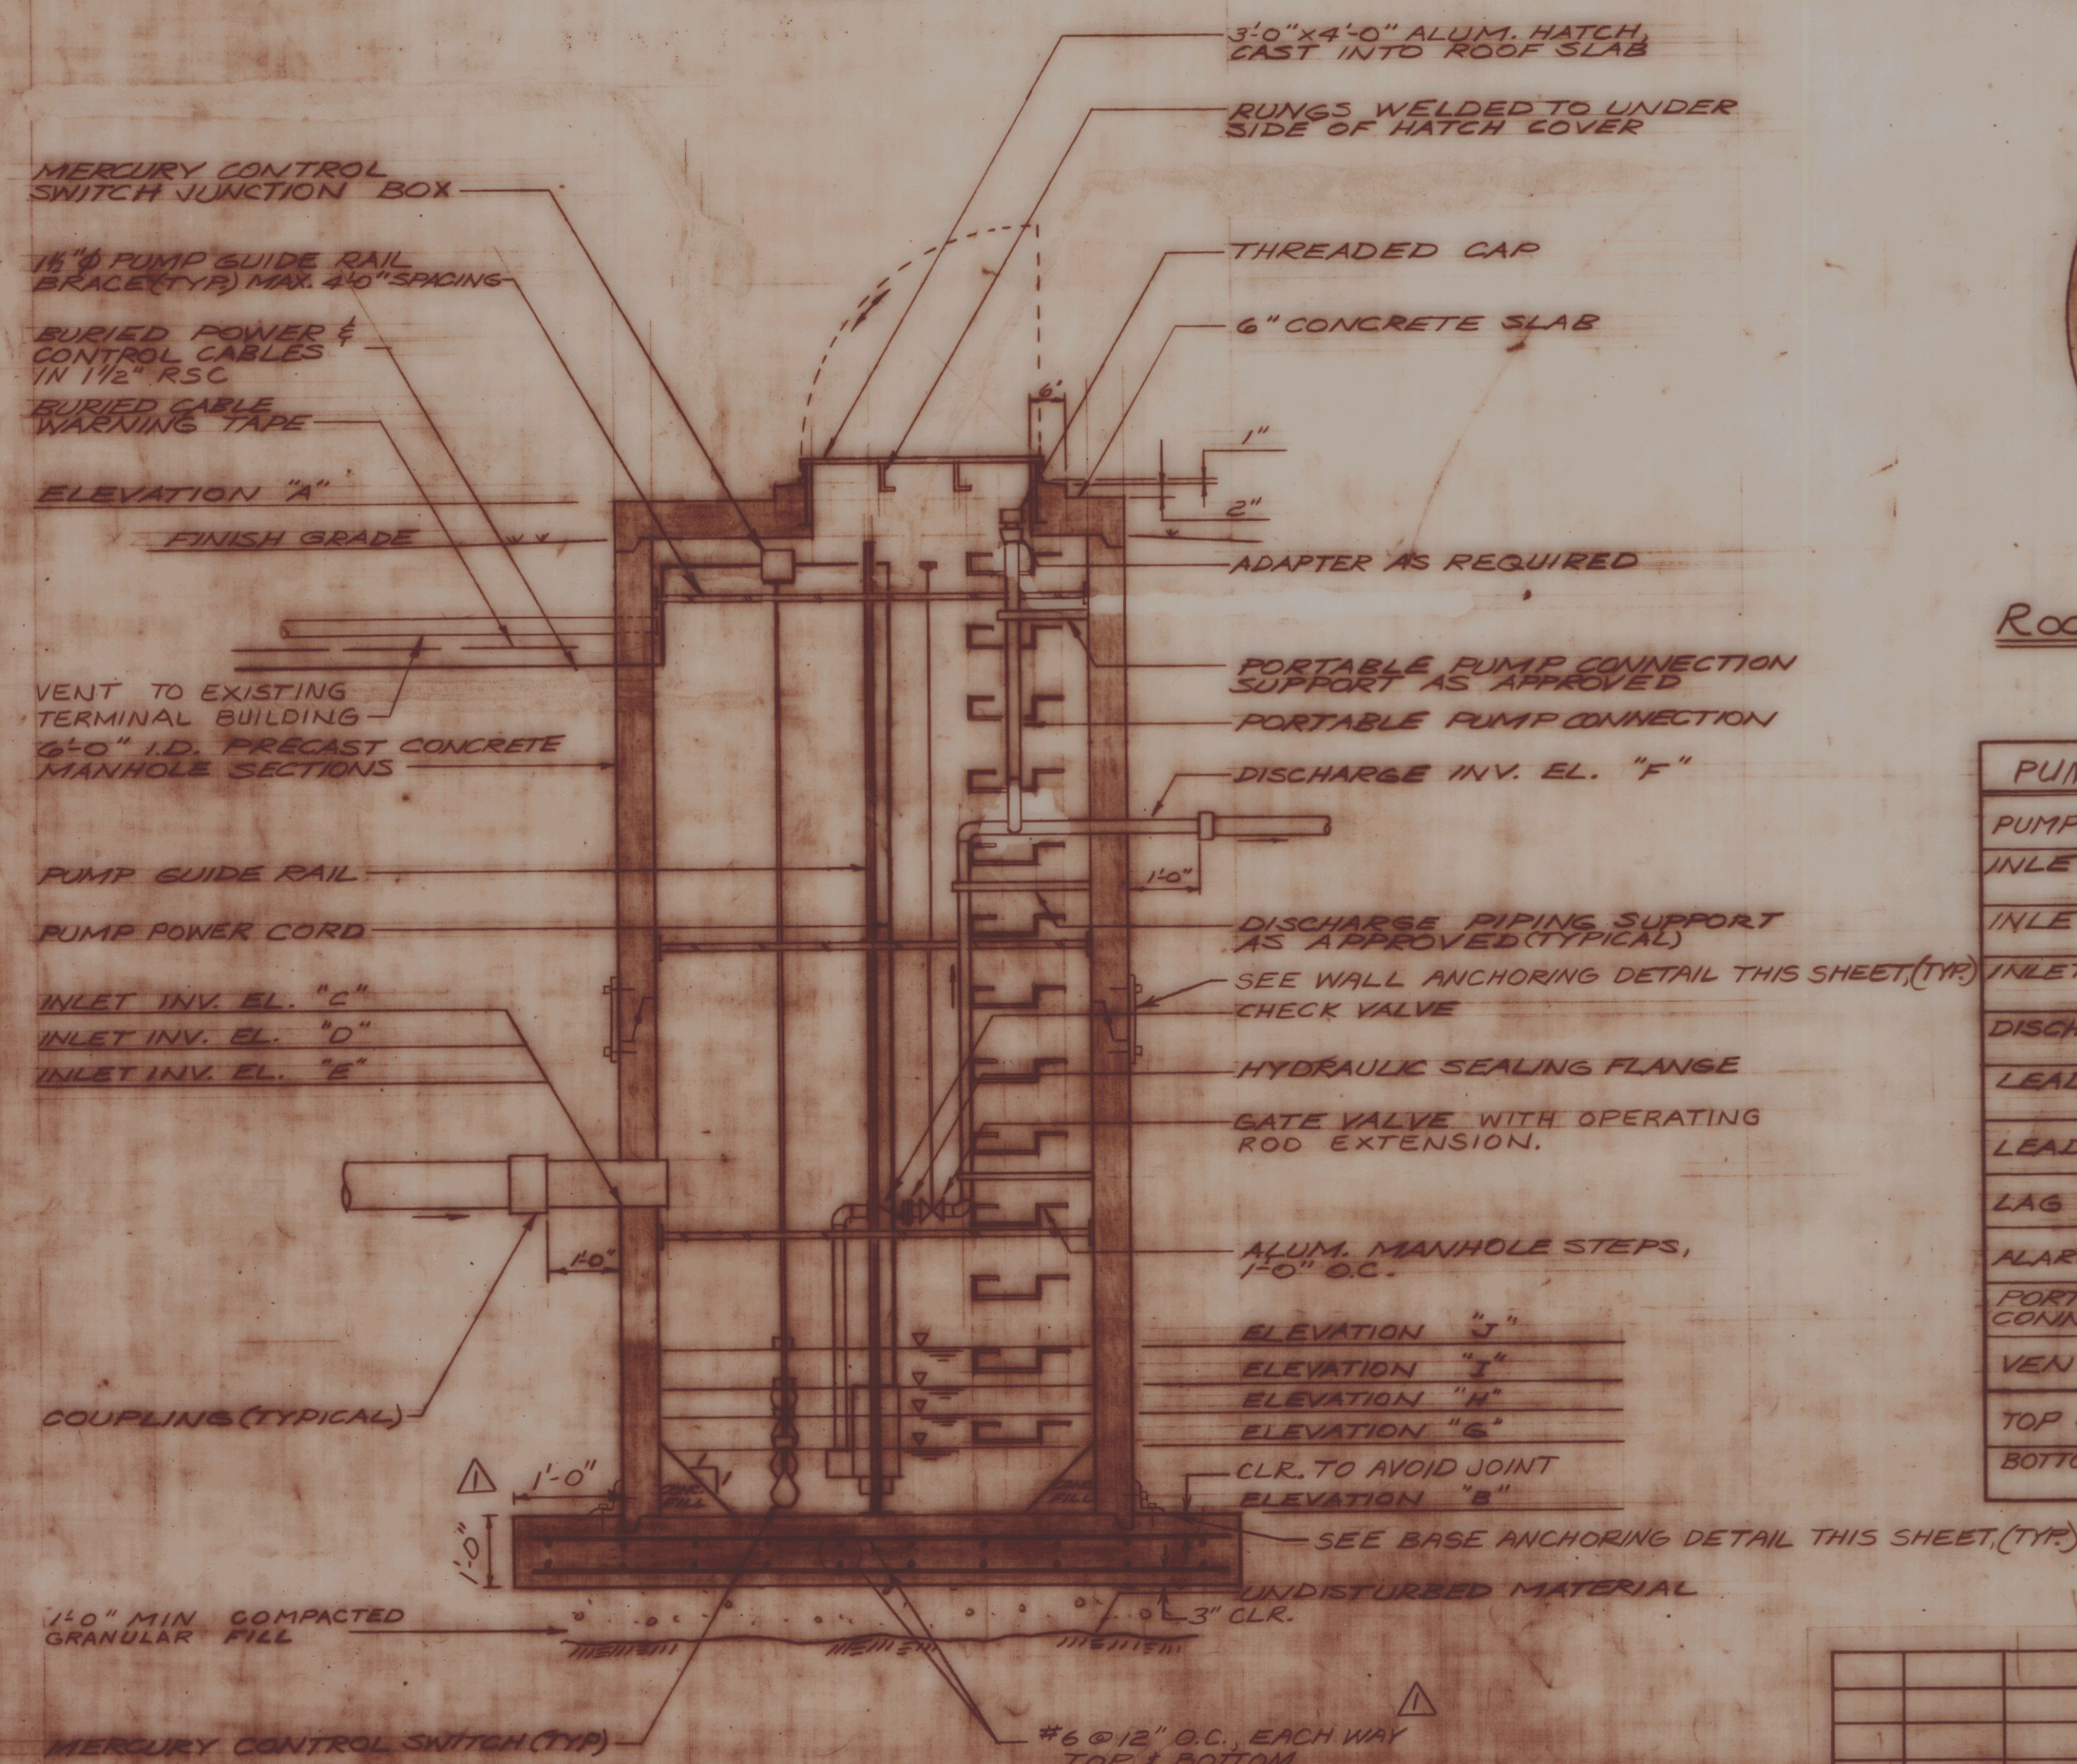

PLAN
NO SCALE

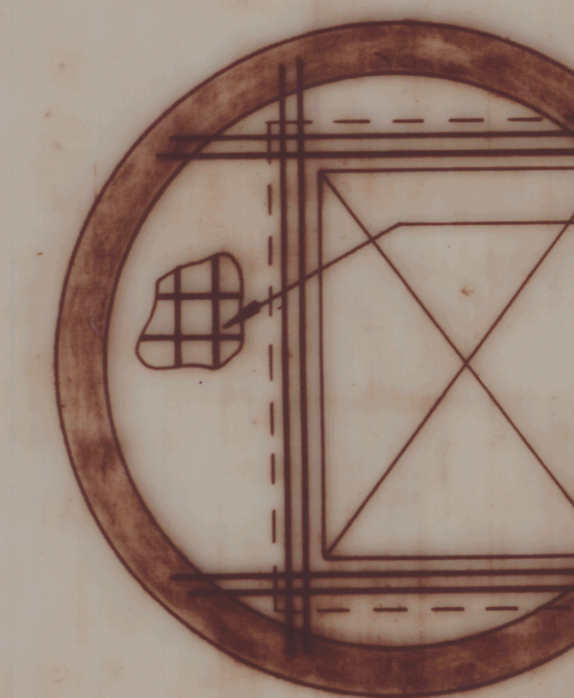

SECTION
NO SCALE

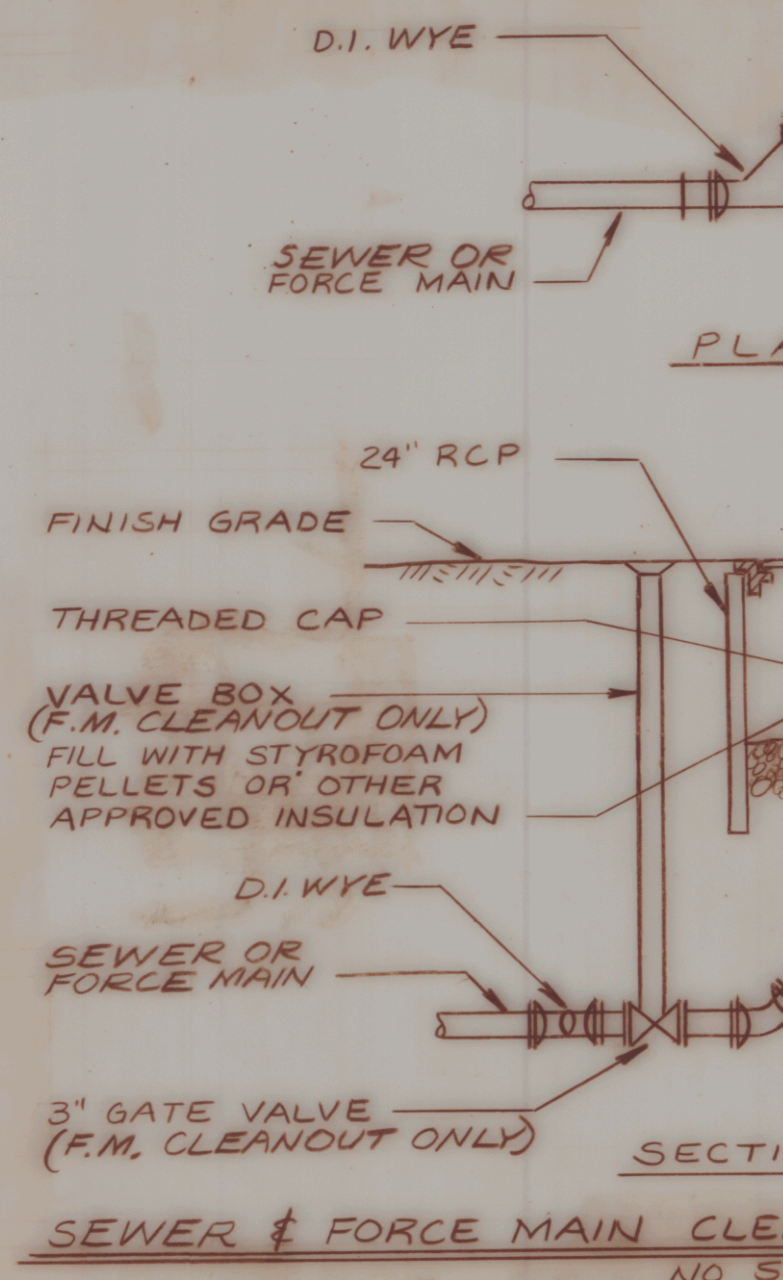

ROOF SLAB REINFORCEMENT
NO SCALE

PUMP STATION SCHEDULE	
PUMPING STATION LOCATION	
INLET - SIZE AND INVERT	EL. "C"
INLET - SIZE AND INVERT	EL. "D"
INLET - SIZE AND INVERT	EL. "E"
DISCHARGE - SIZE AND INVERT	EL. "F"
LEAD/LAG PUMPS OFF	EL. "G"
LEAD PUMP ON - EL. "H"	
LAG PUMP ON - EL. "I"	
ALARM ON - EL. "J"	
PORTABLE PUMP CONNECTION SIZE	
VENT DIAMETER	
TOP OF SLAB - EL. "A"	
BOTTOM OF WET WELL	EL. "B"

NO.	DATE	REVISIONS
1	10/9/84	ADDED P.S. BASE DETAILS