
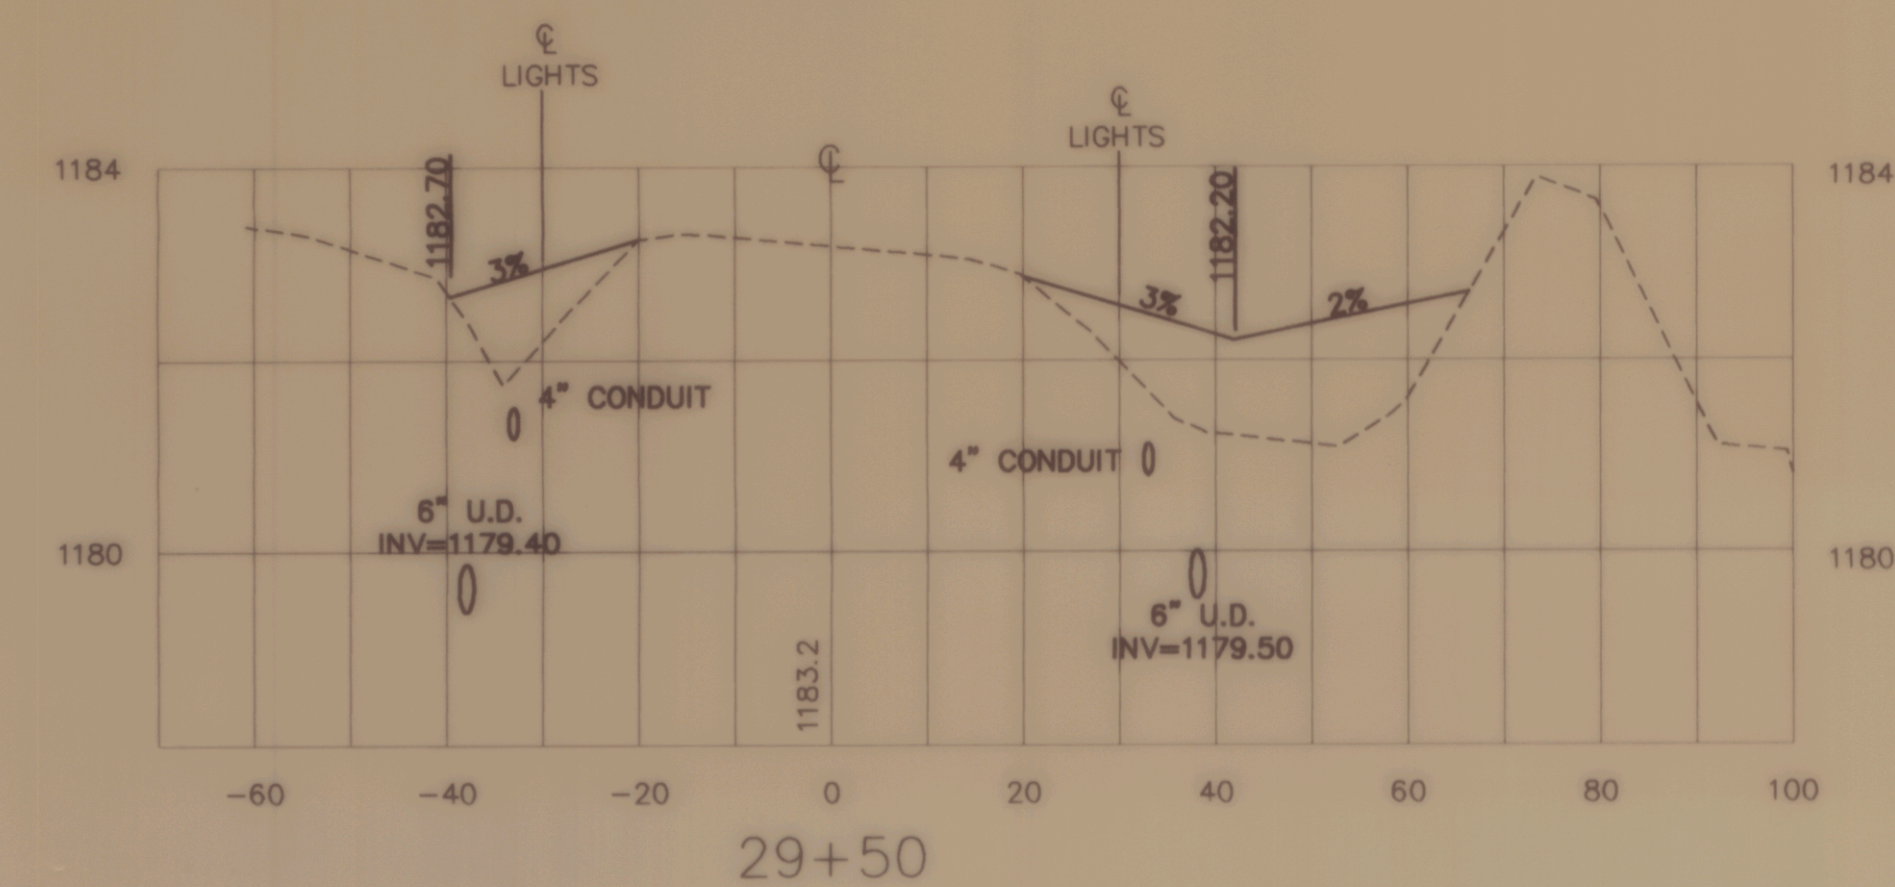
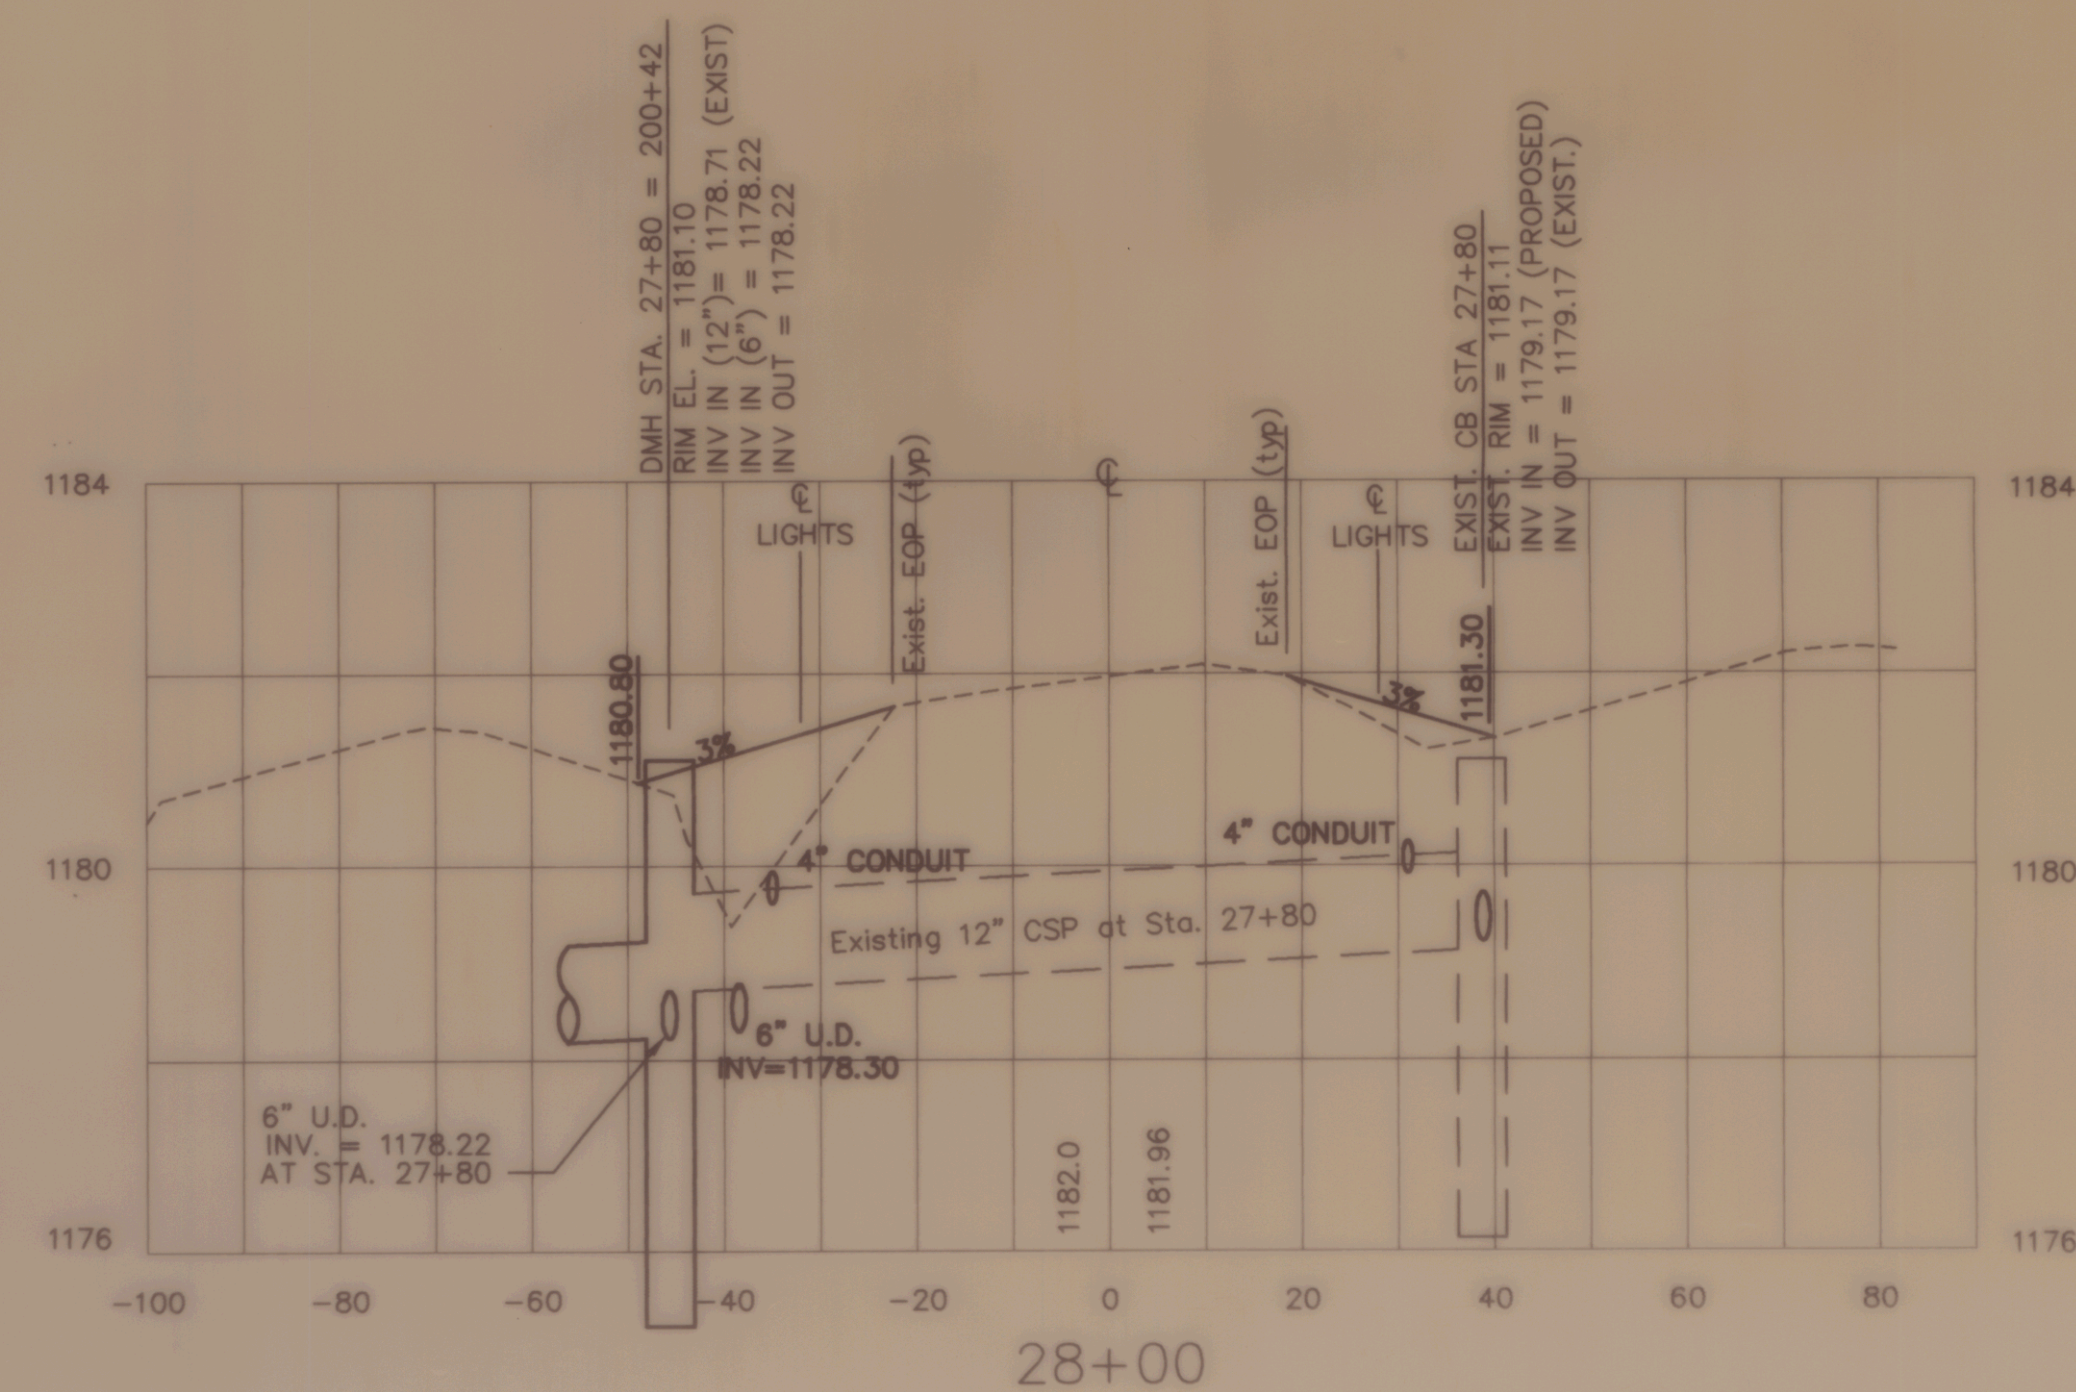
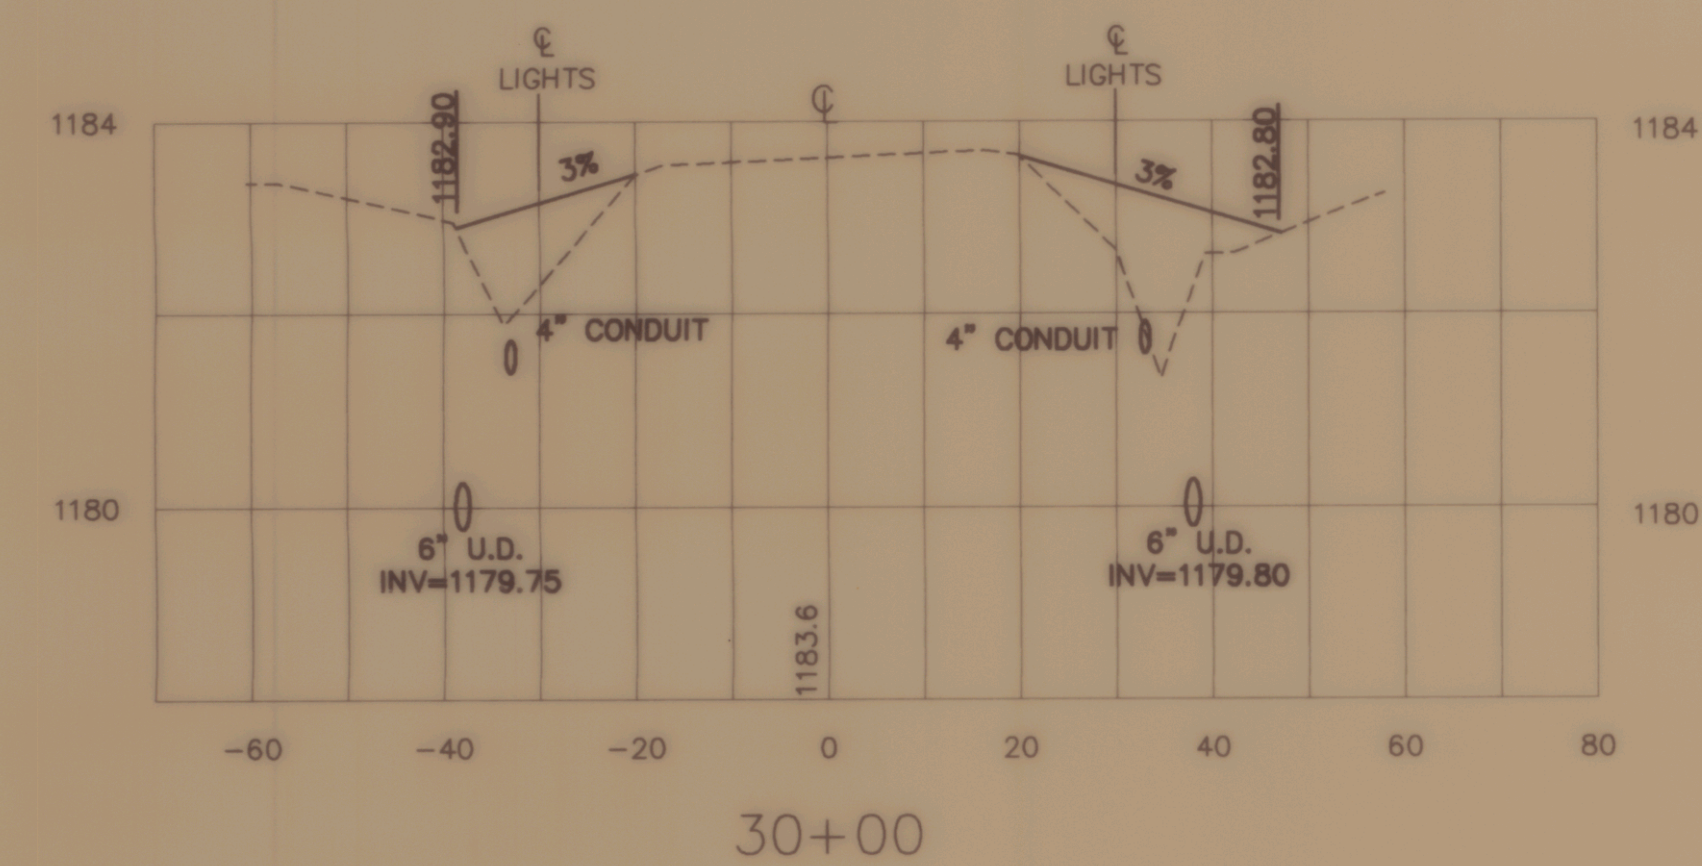
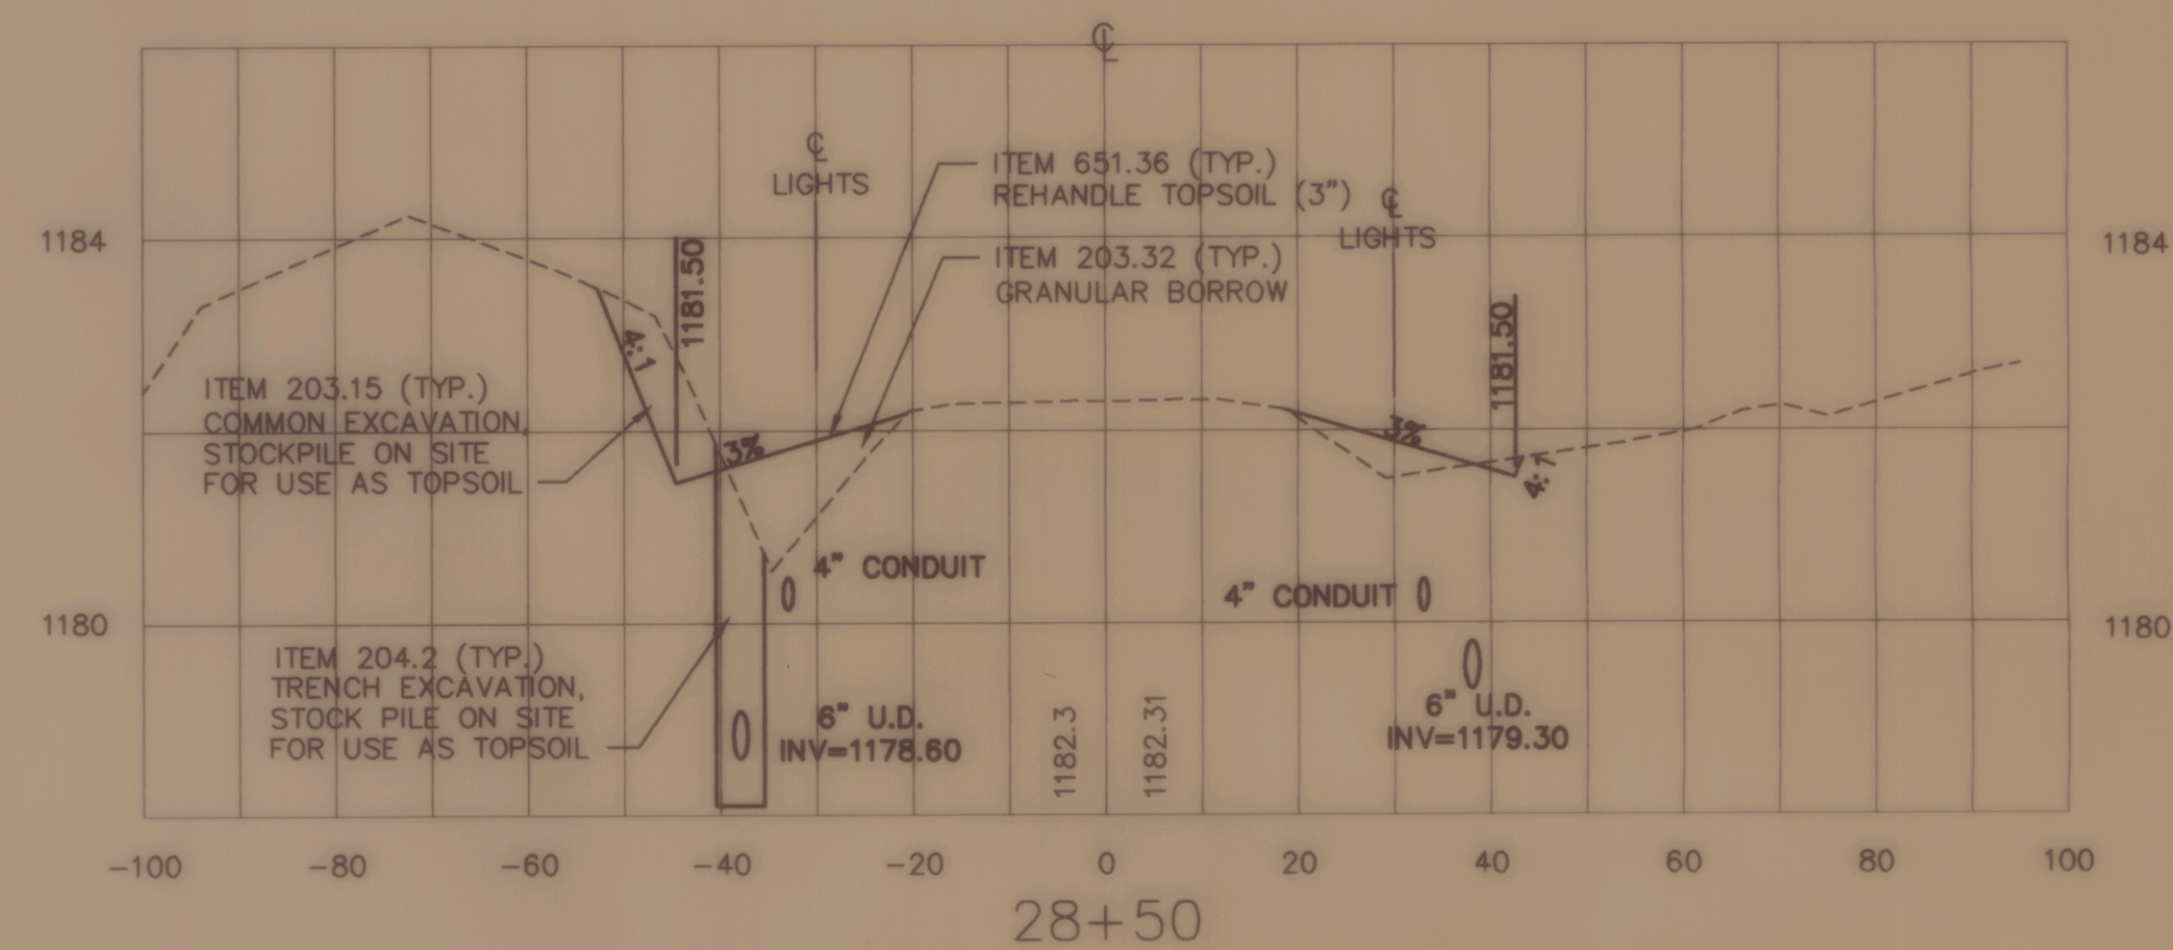
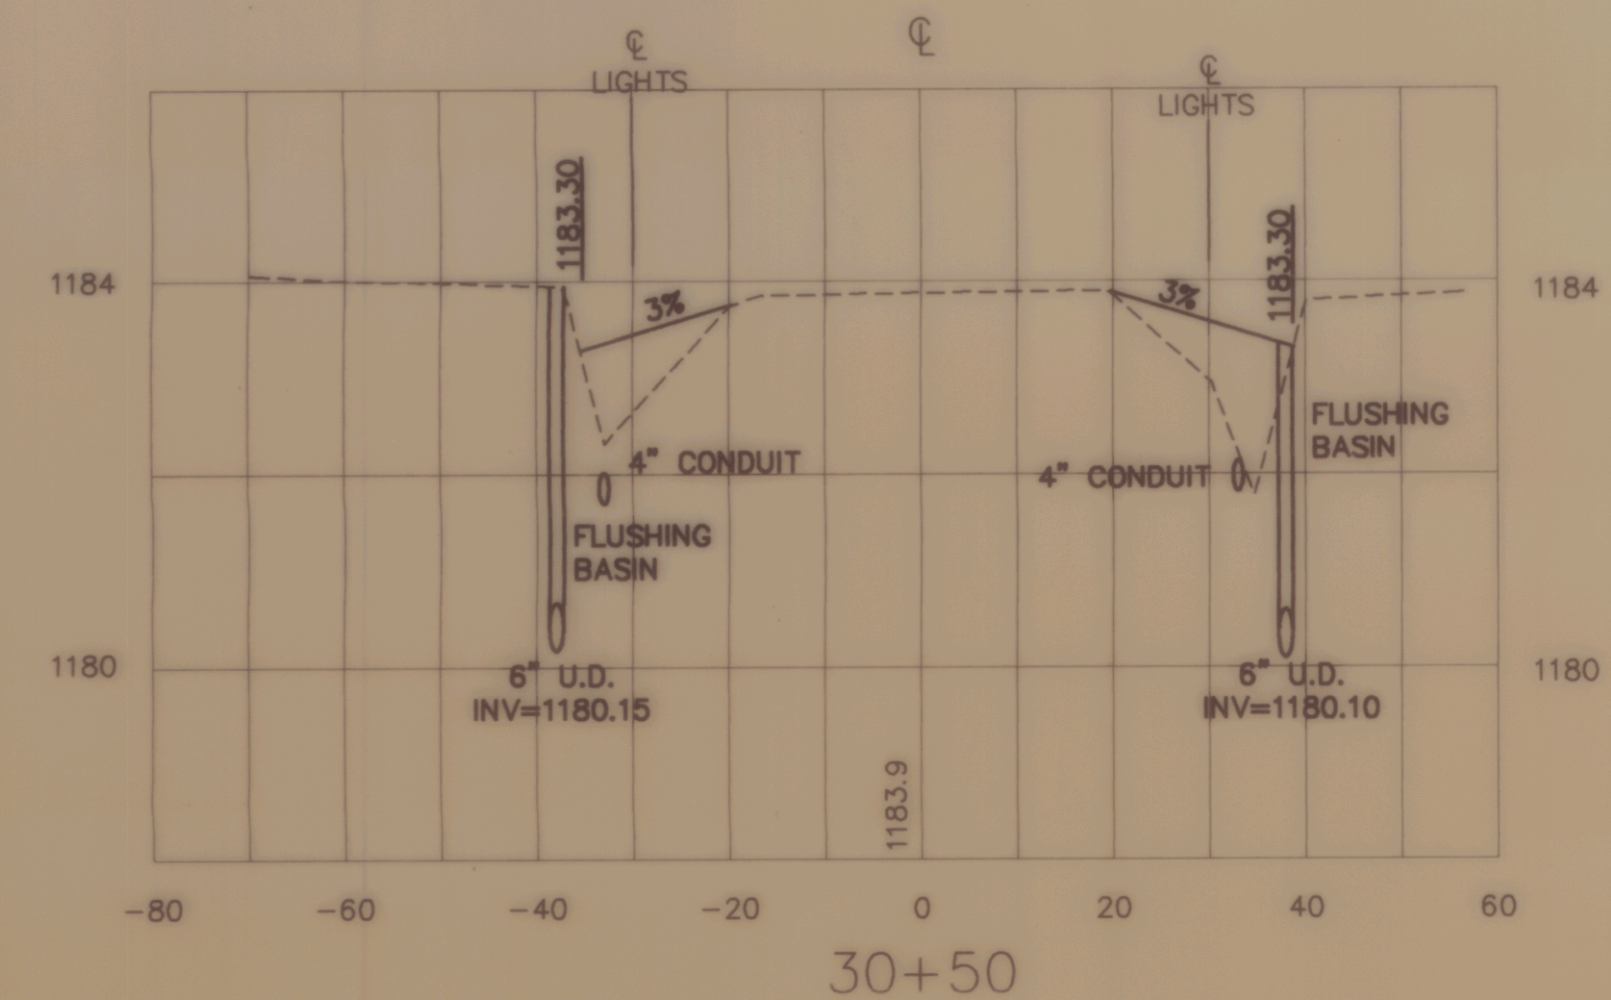
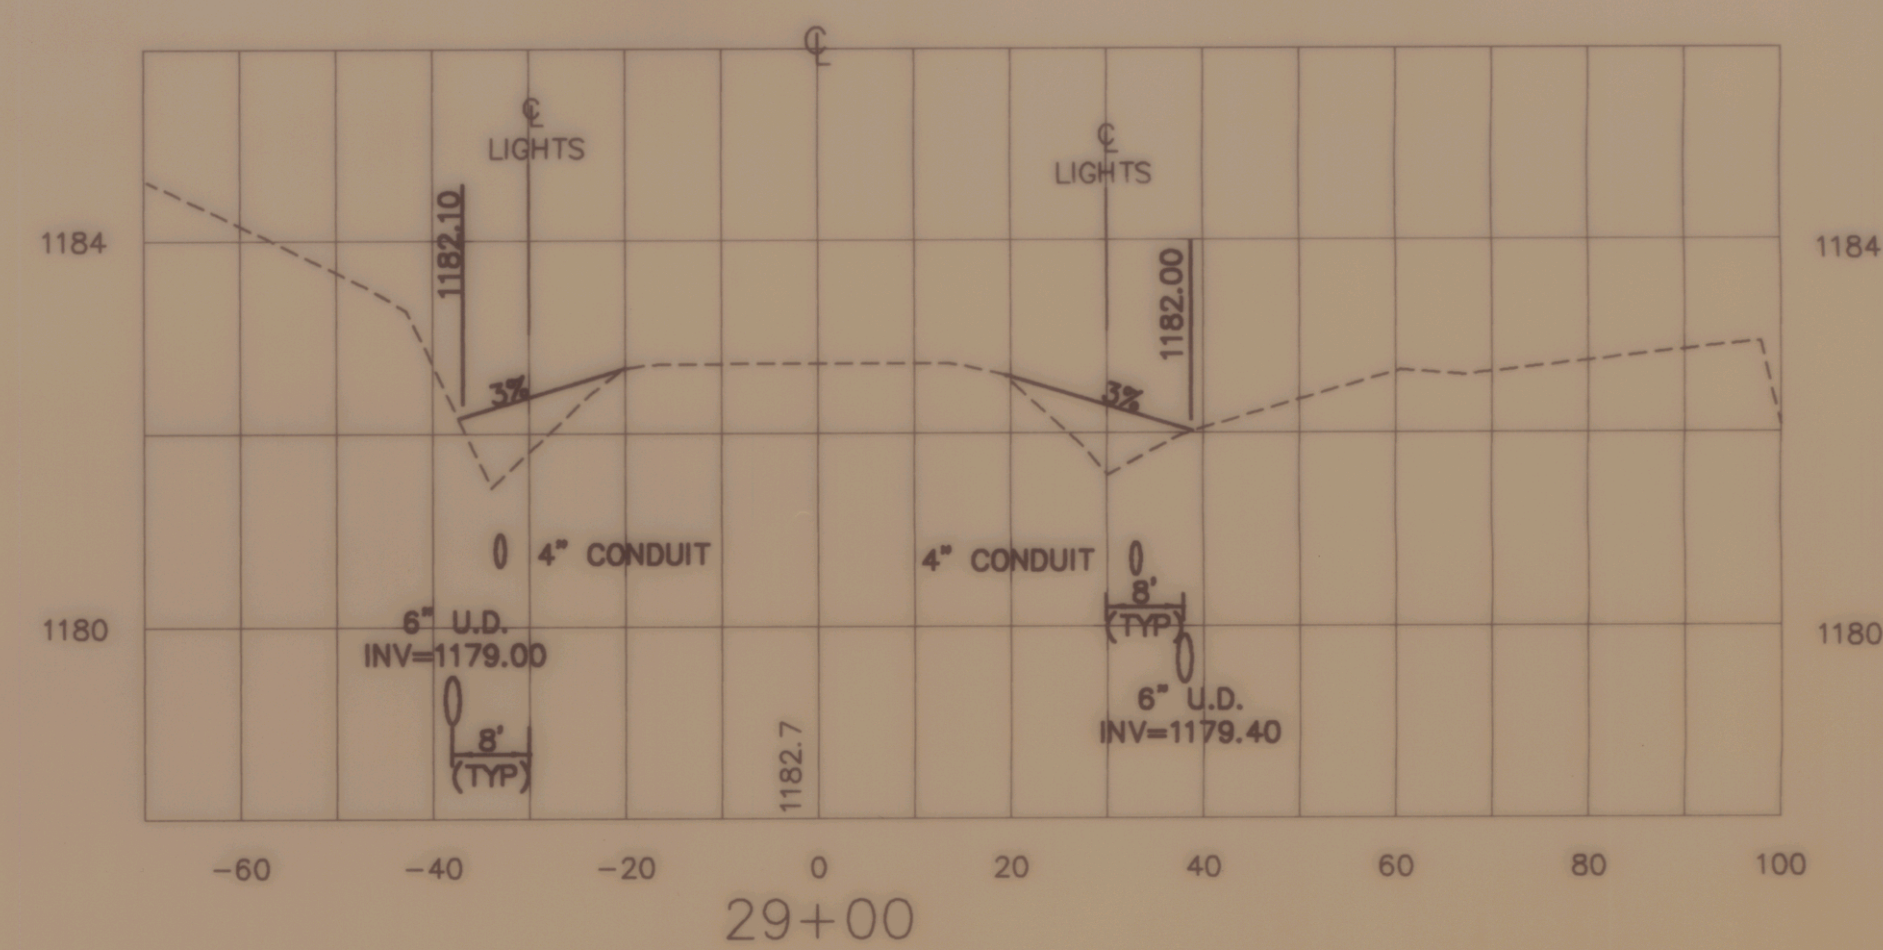


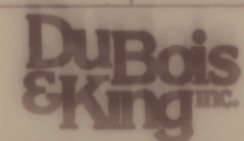

CROSS SECTIONS OF TAXIWAY A	
OF	
CALEDONIA COUNTY STATE AIRPORT	
PREPARED FOR	
VERMONT AGENCY OF TRANSPORTATION	
SCALE : 1" = 20' HORIZ. 1" = 2' VERT.	DATE : NOVEMBER 1994
DESIGNED BY : RLS	
DRAWN BY : SJB	
CHECKED BY : JAA	
APPROVED BY : DAF	
ROUTE 66 PROFESSIONAL PLAZA RANDOLPH, VERMONT (802) 728-3376	
SHEET 7 OF 14	JOB NO. N12603