
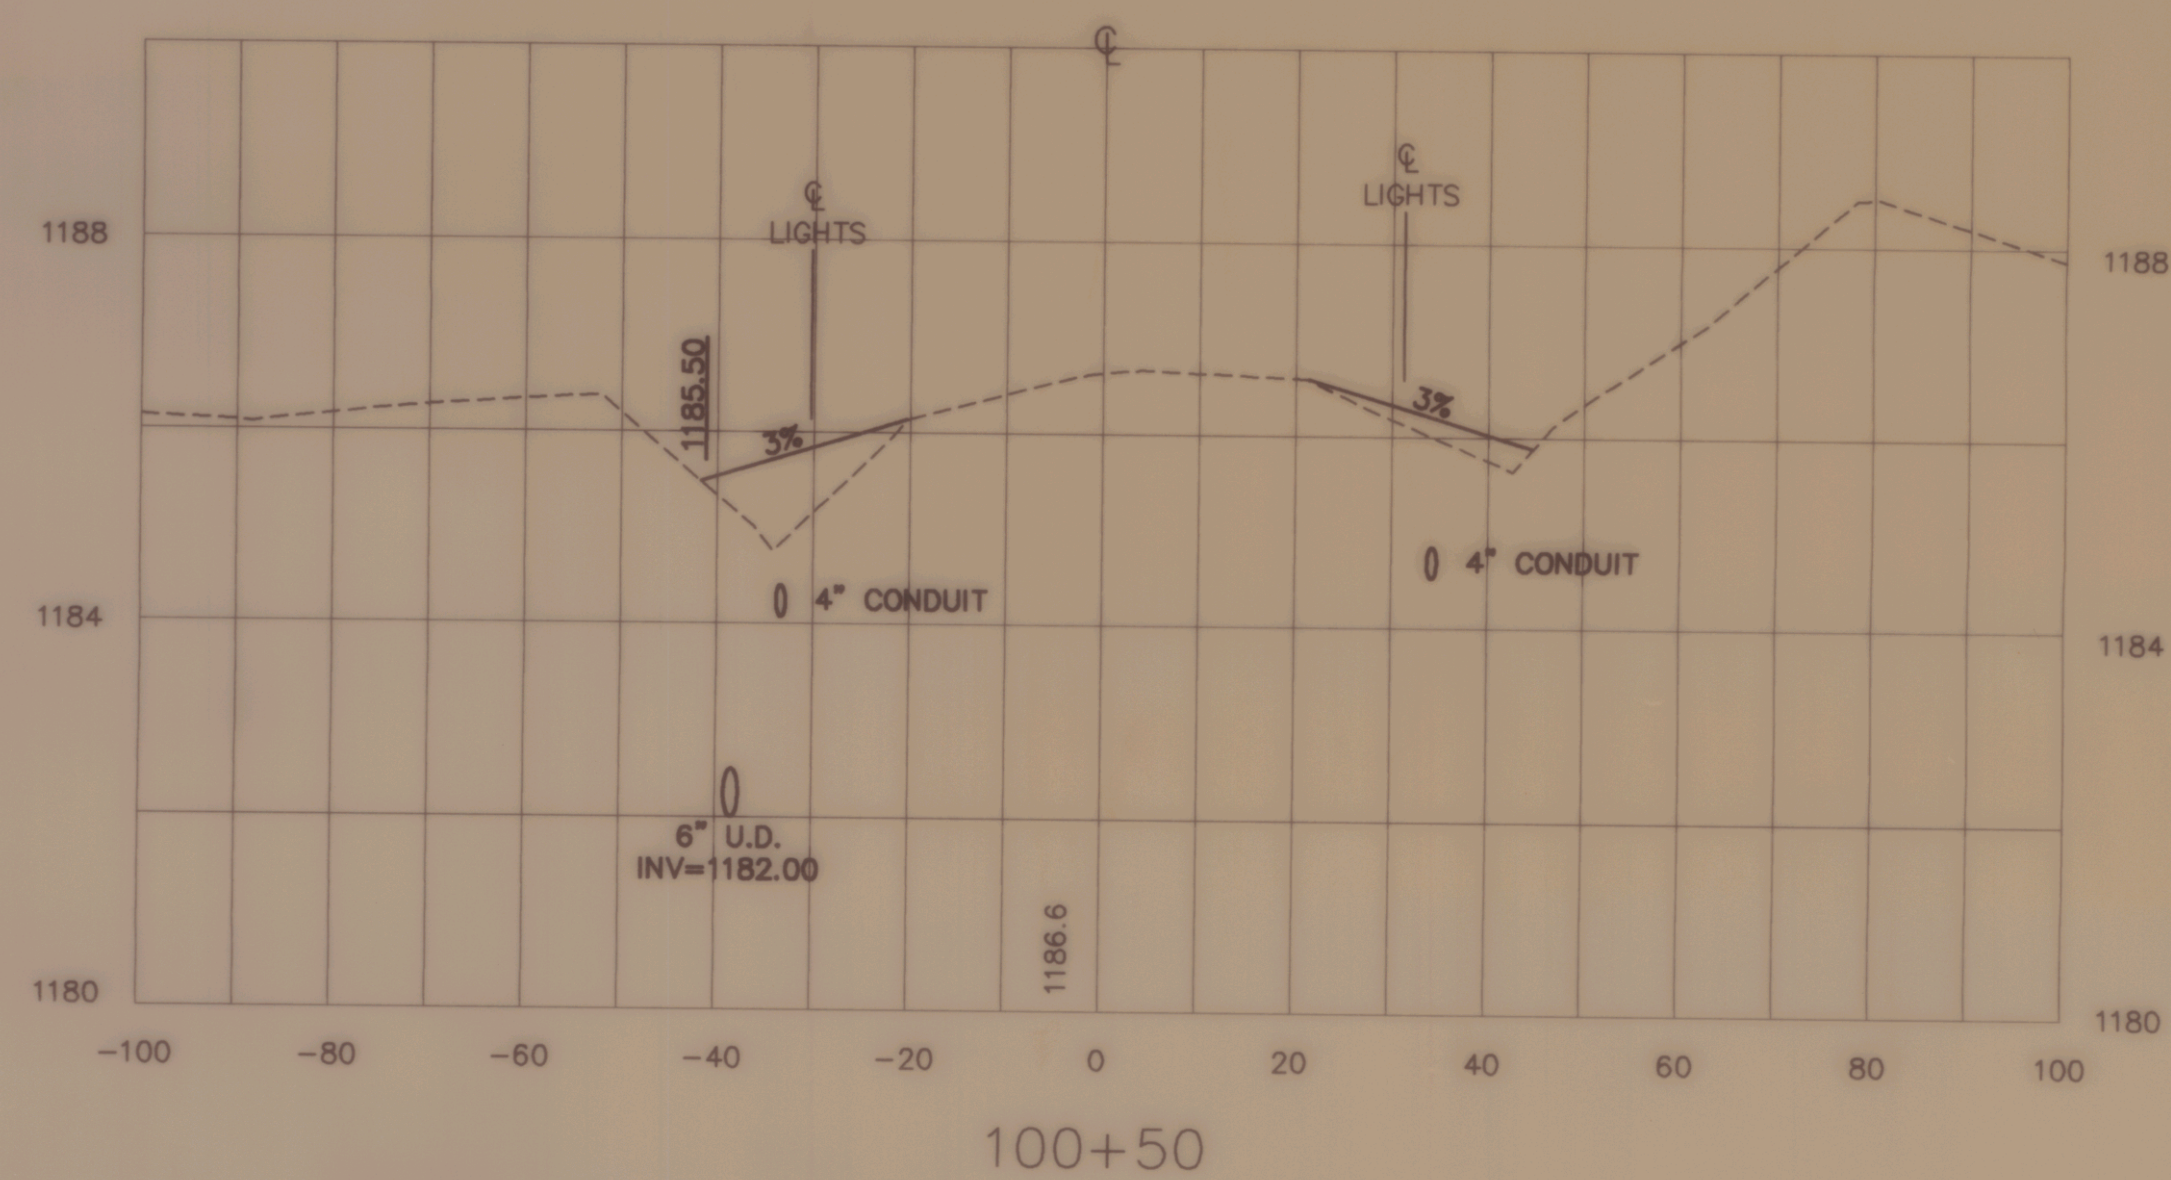
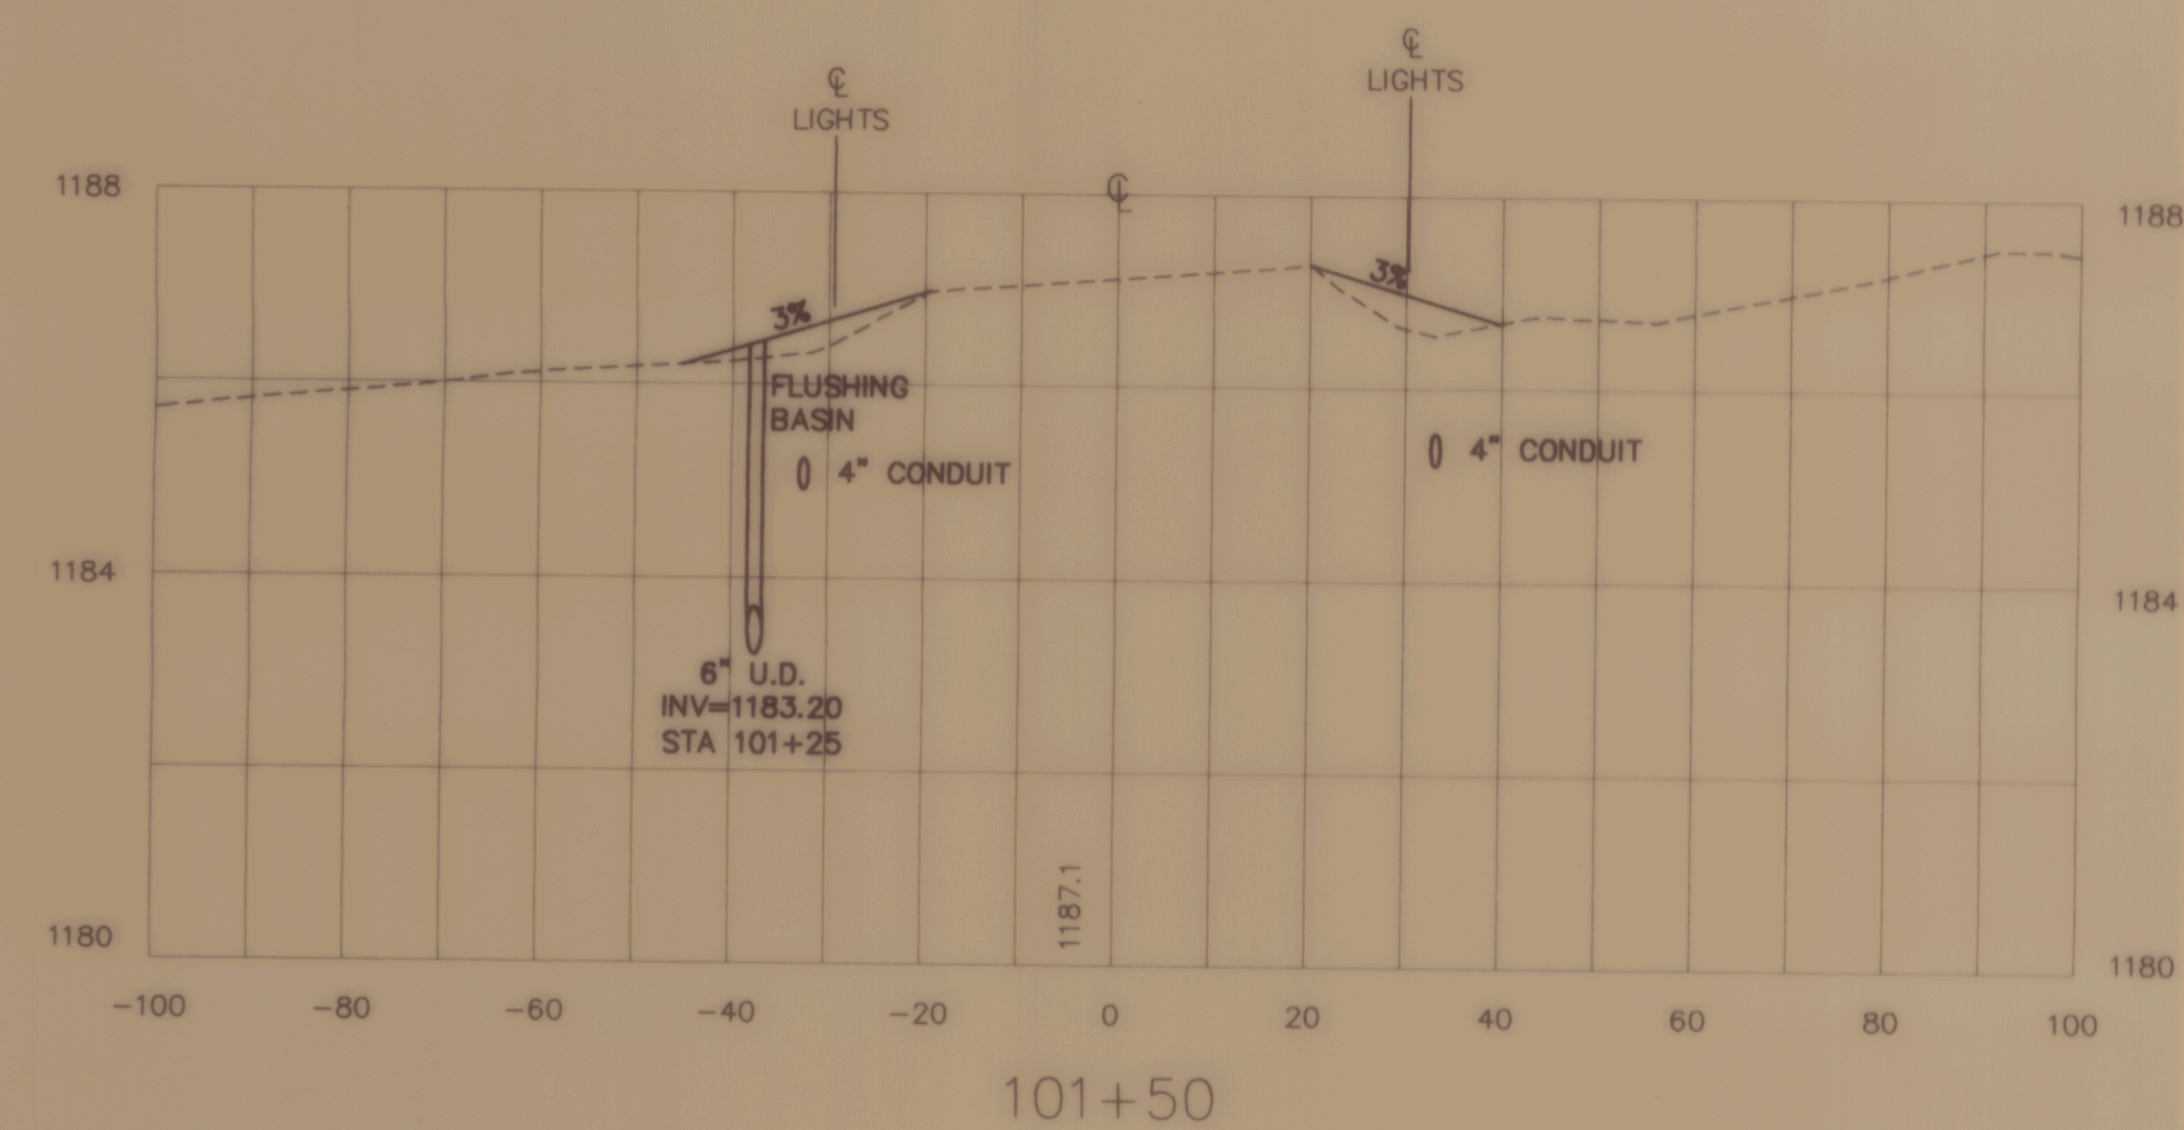


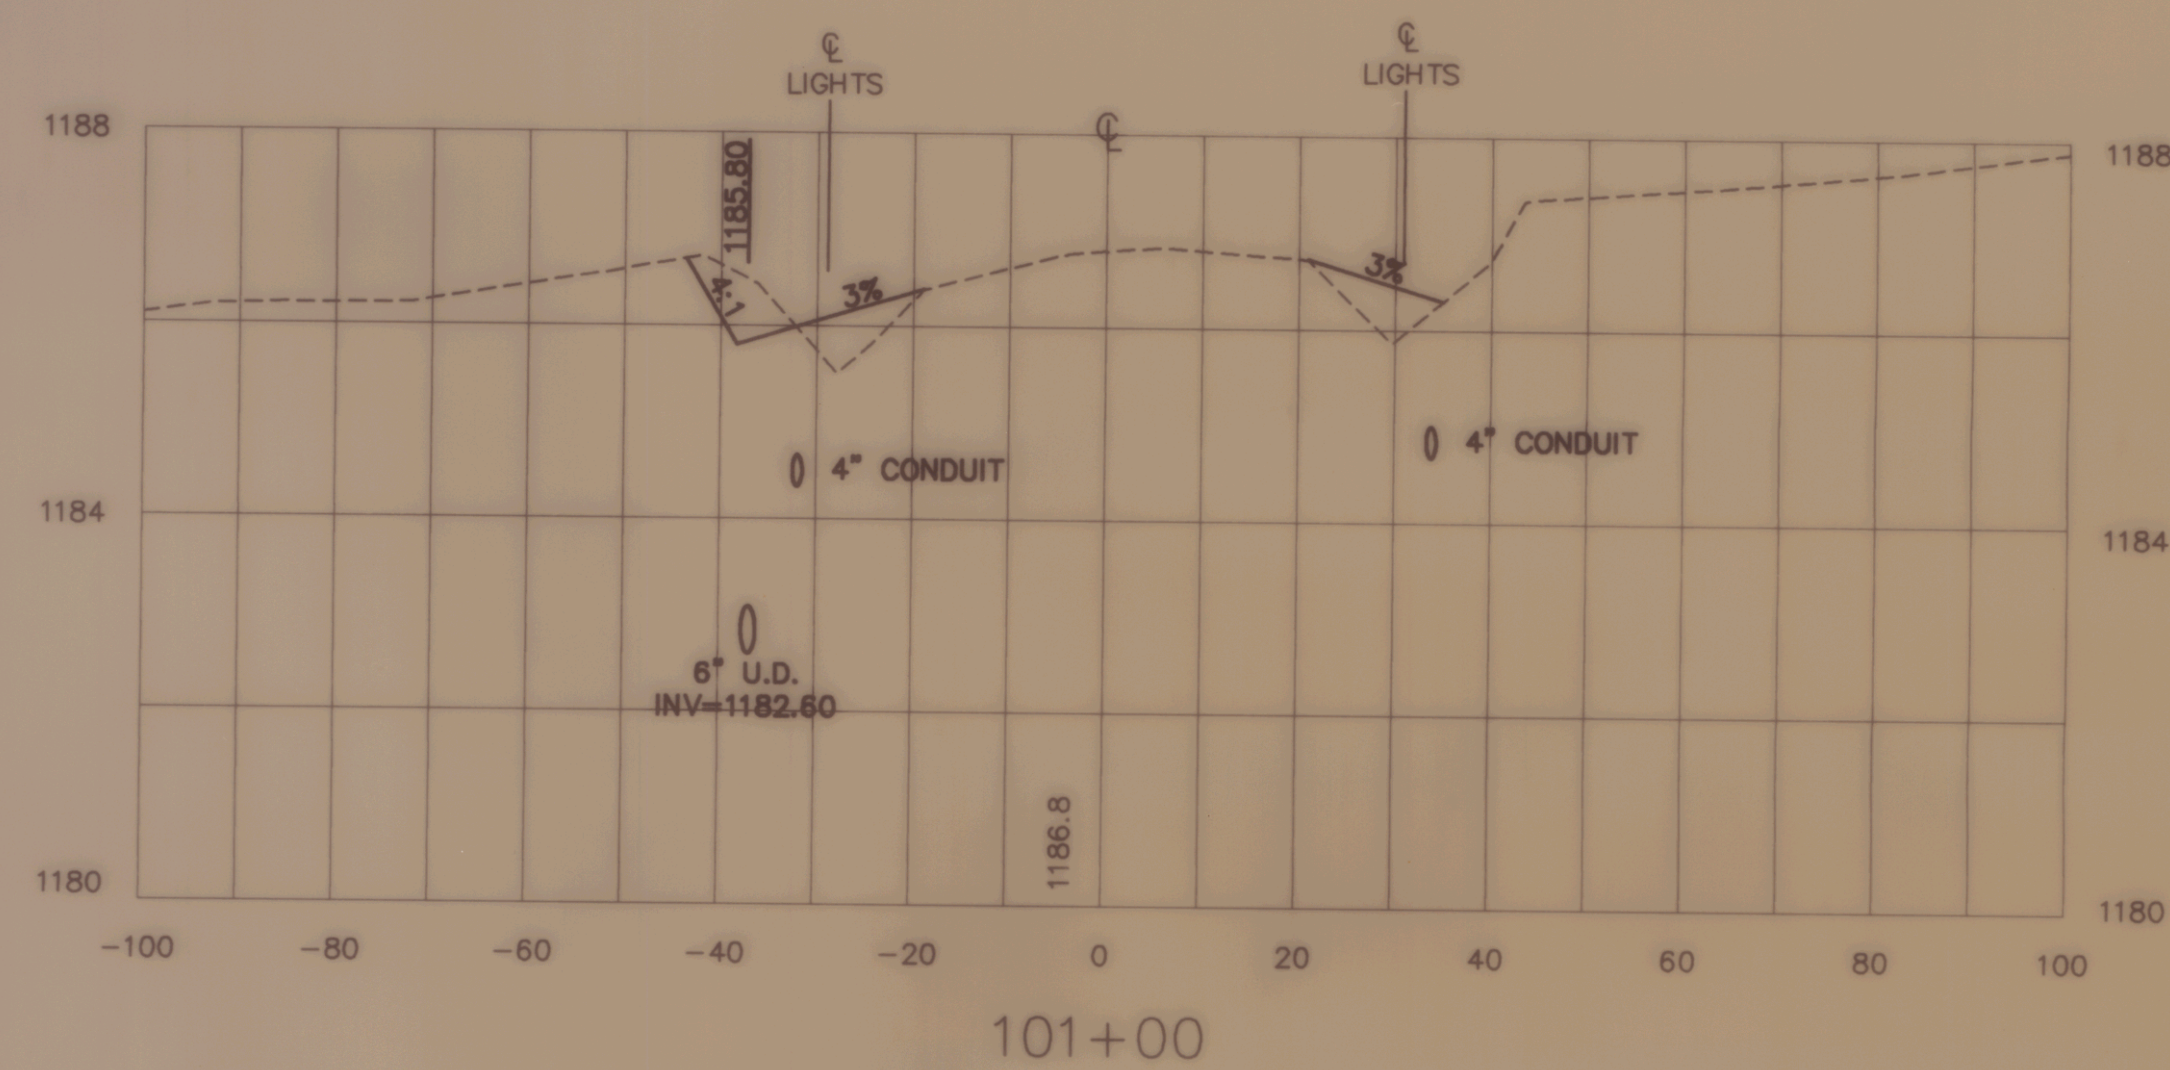

NO.	DATE	REVISION

CROSS SECTION	
CALEDONIA COU	
PREPA	
VERMONT AGENCY	
SCALE : 1" = 20' HORIZ. 1" = 2' VERT.	
DESIGNED BY : RLS	
DRAWN BY : SJB	
CHECKED BY : JAA	
APPROVED BY : DAF	
SHEET	