
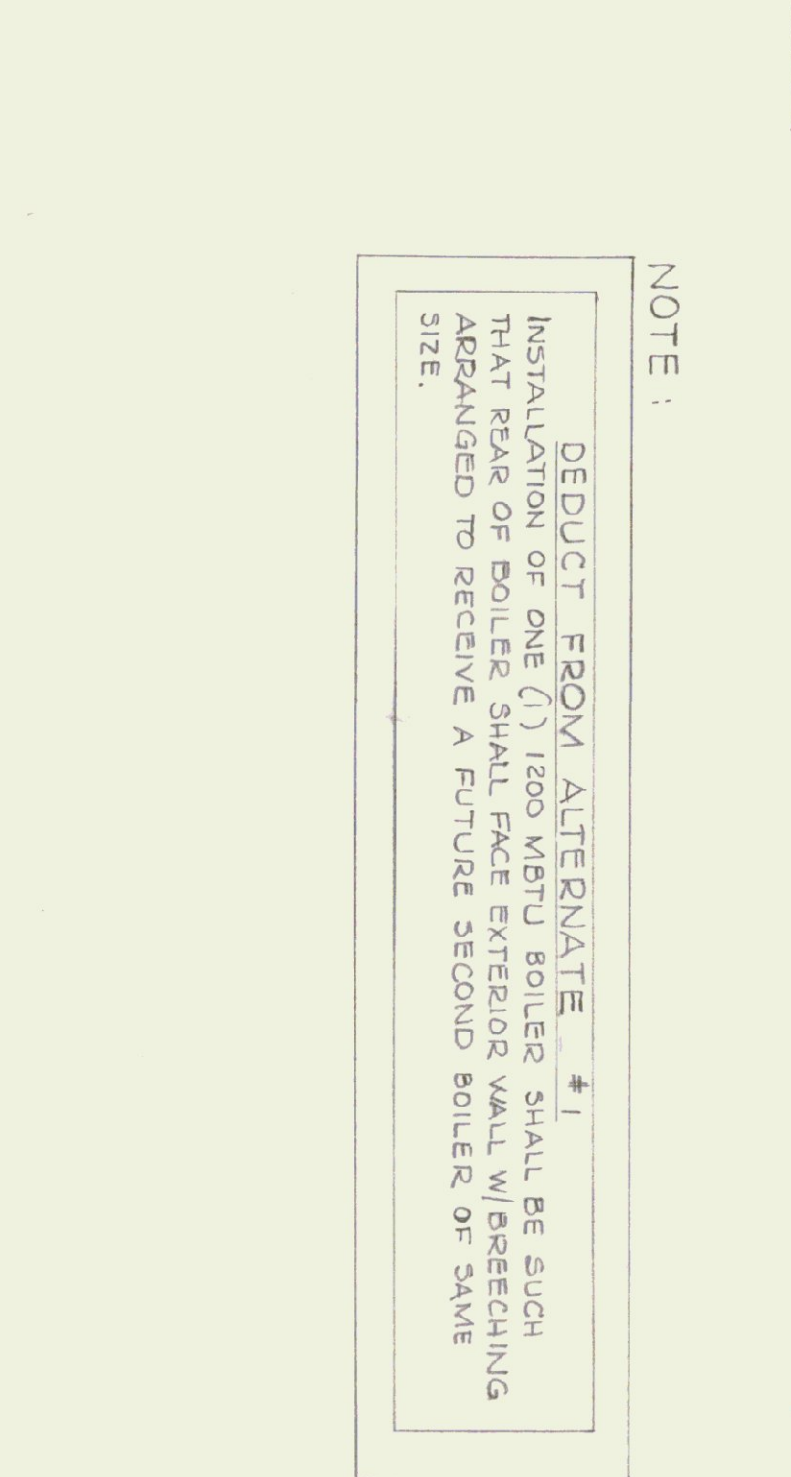
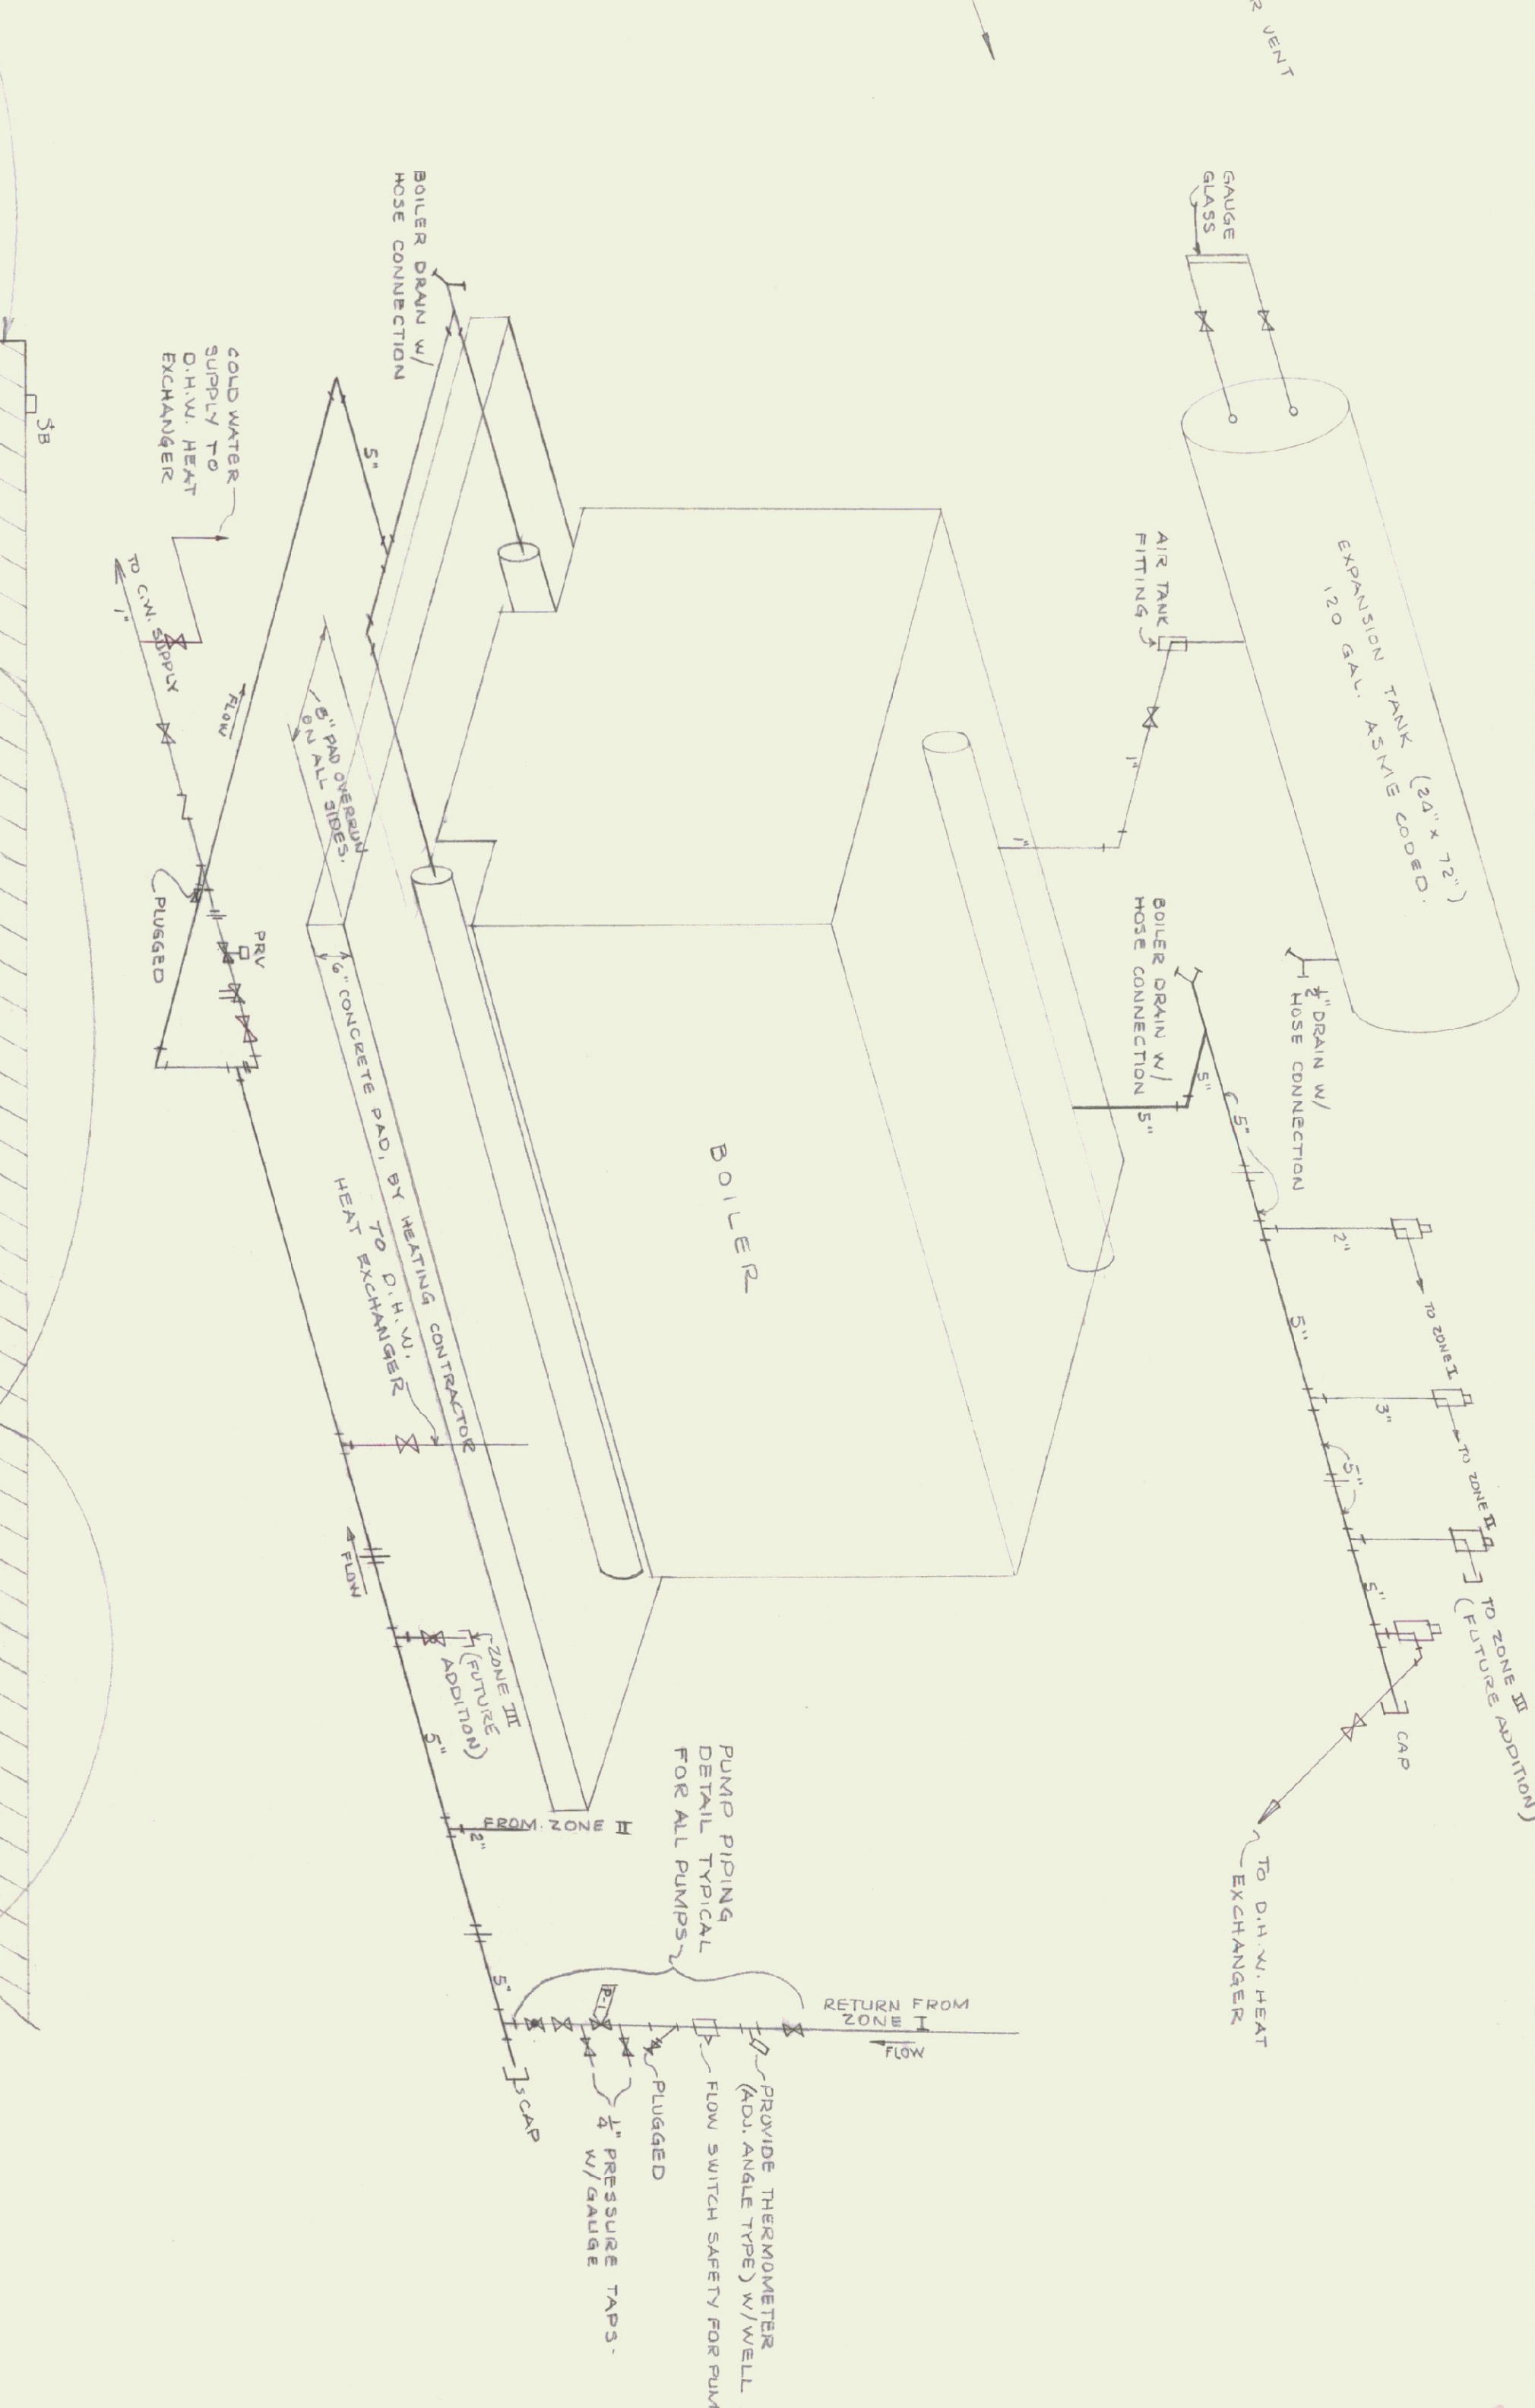
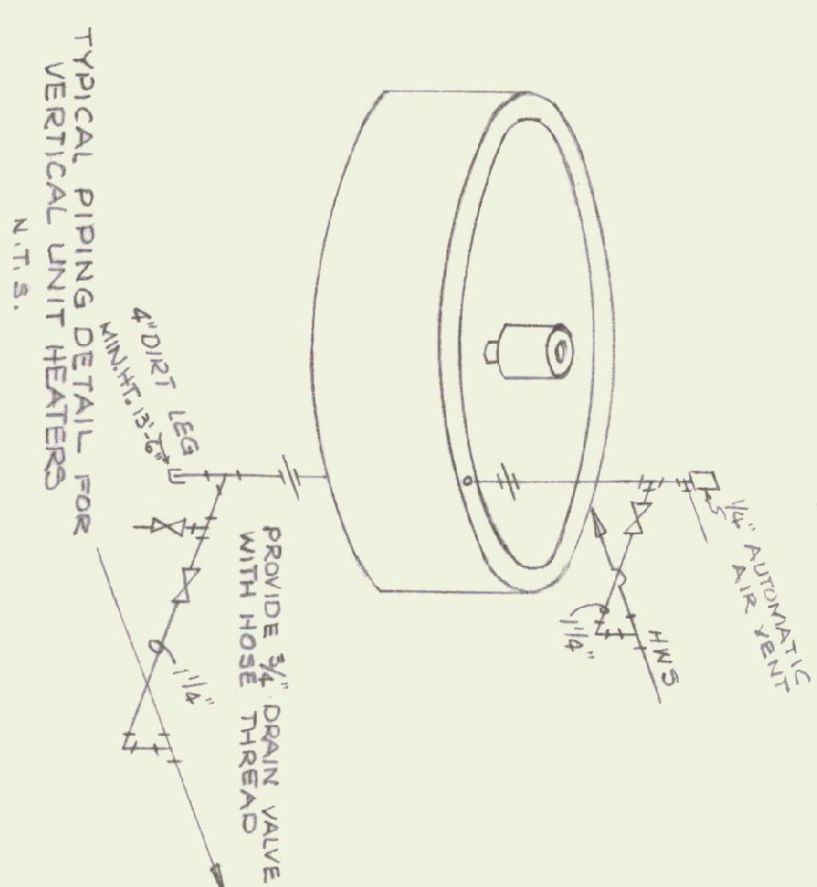


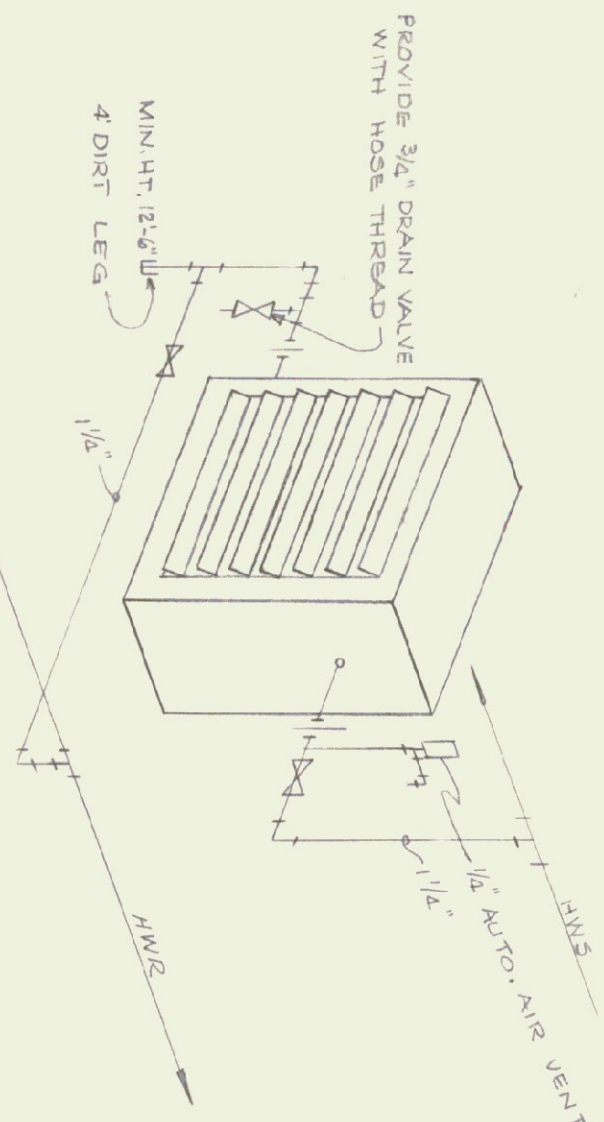

DEDUCT FROM ALTERNATE #1
INSTALLATION OF ONE (1) 1200 MBTU BOILER SHALL BE SUCH
THAT REAR OF BOILER SHALL FACE EXTERIOR WALL W/BRICKING
ARRANGED TO RECEIVE A FUTURE SECOND BOILER OF SAME
SIZE.

[illegible]