


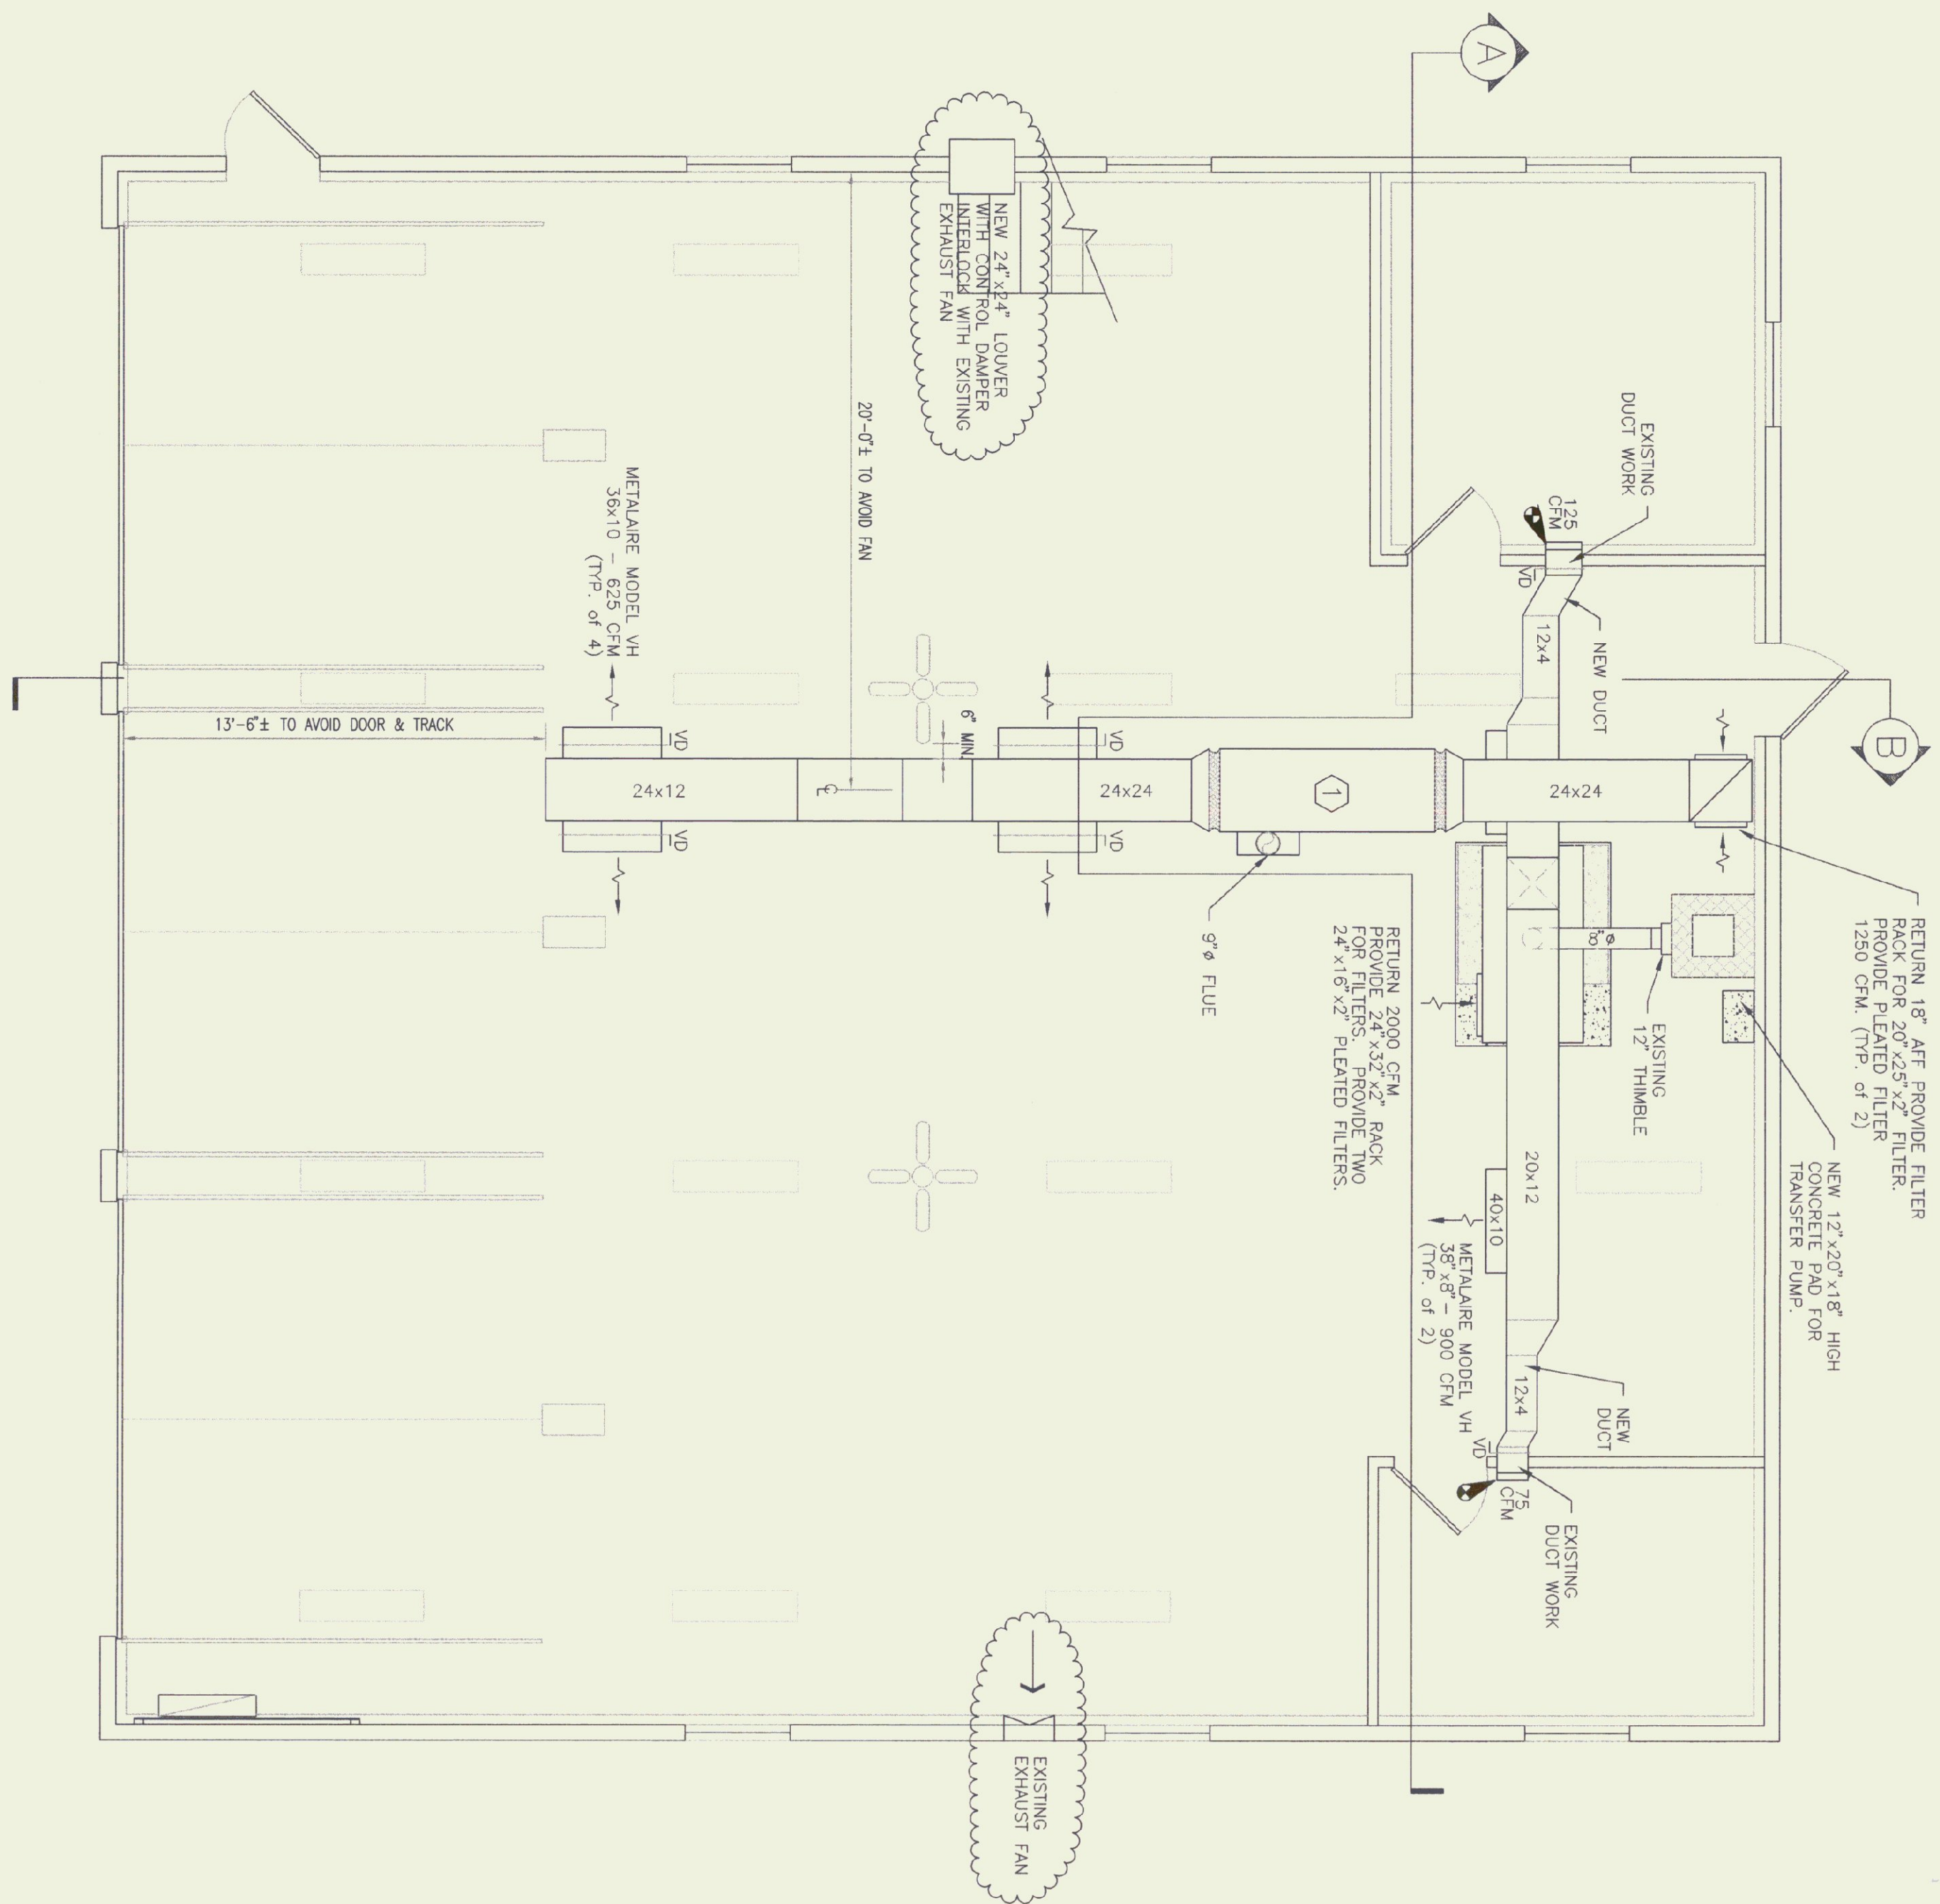


FLOOR PLAN


$$1/4'' = 1'-0''$$

FURNACE SCHEDULE


	MAKE / MODEL	RTU OUTPUT	FUEL	CFM	BLOWER HP	VOLTAGE	FLUE
1	JACKSON — CHURCH 280-23	224,000	# 2 OIL	2440	3/4	115	9"ø
2	LYNDALE 915	250,000	CHUNK WOOD	2000	3/4	115	8"ø

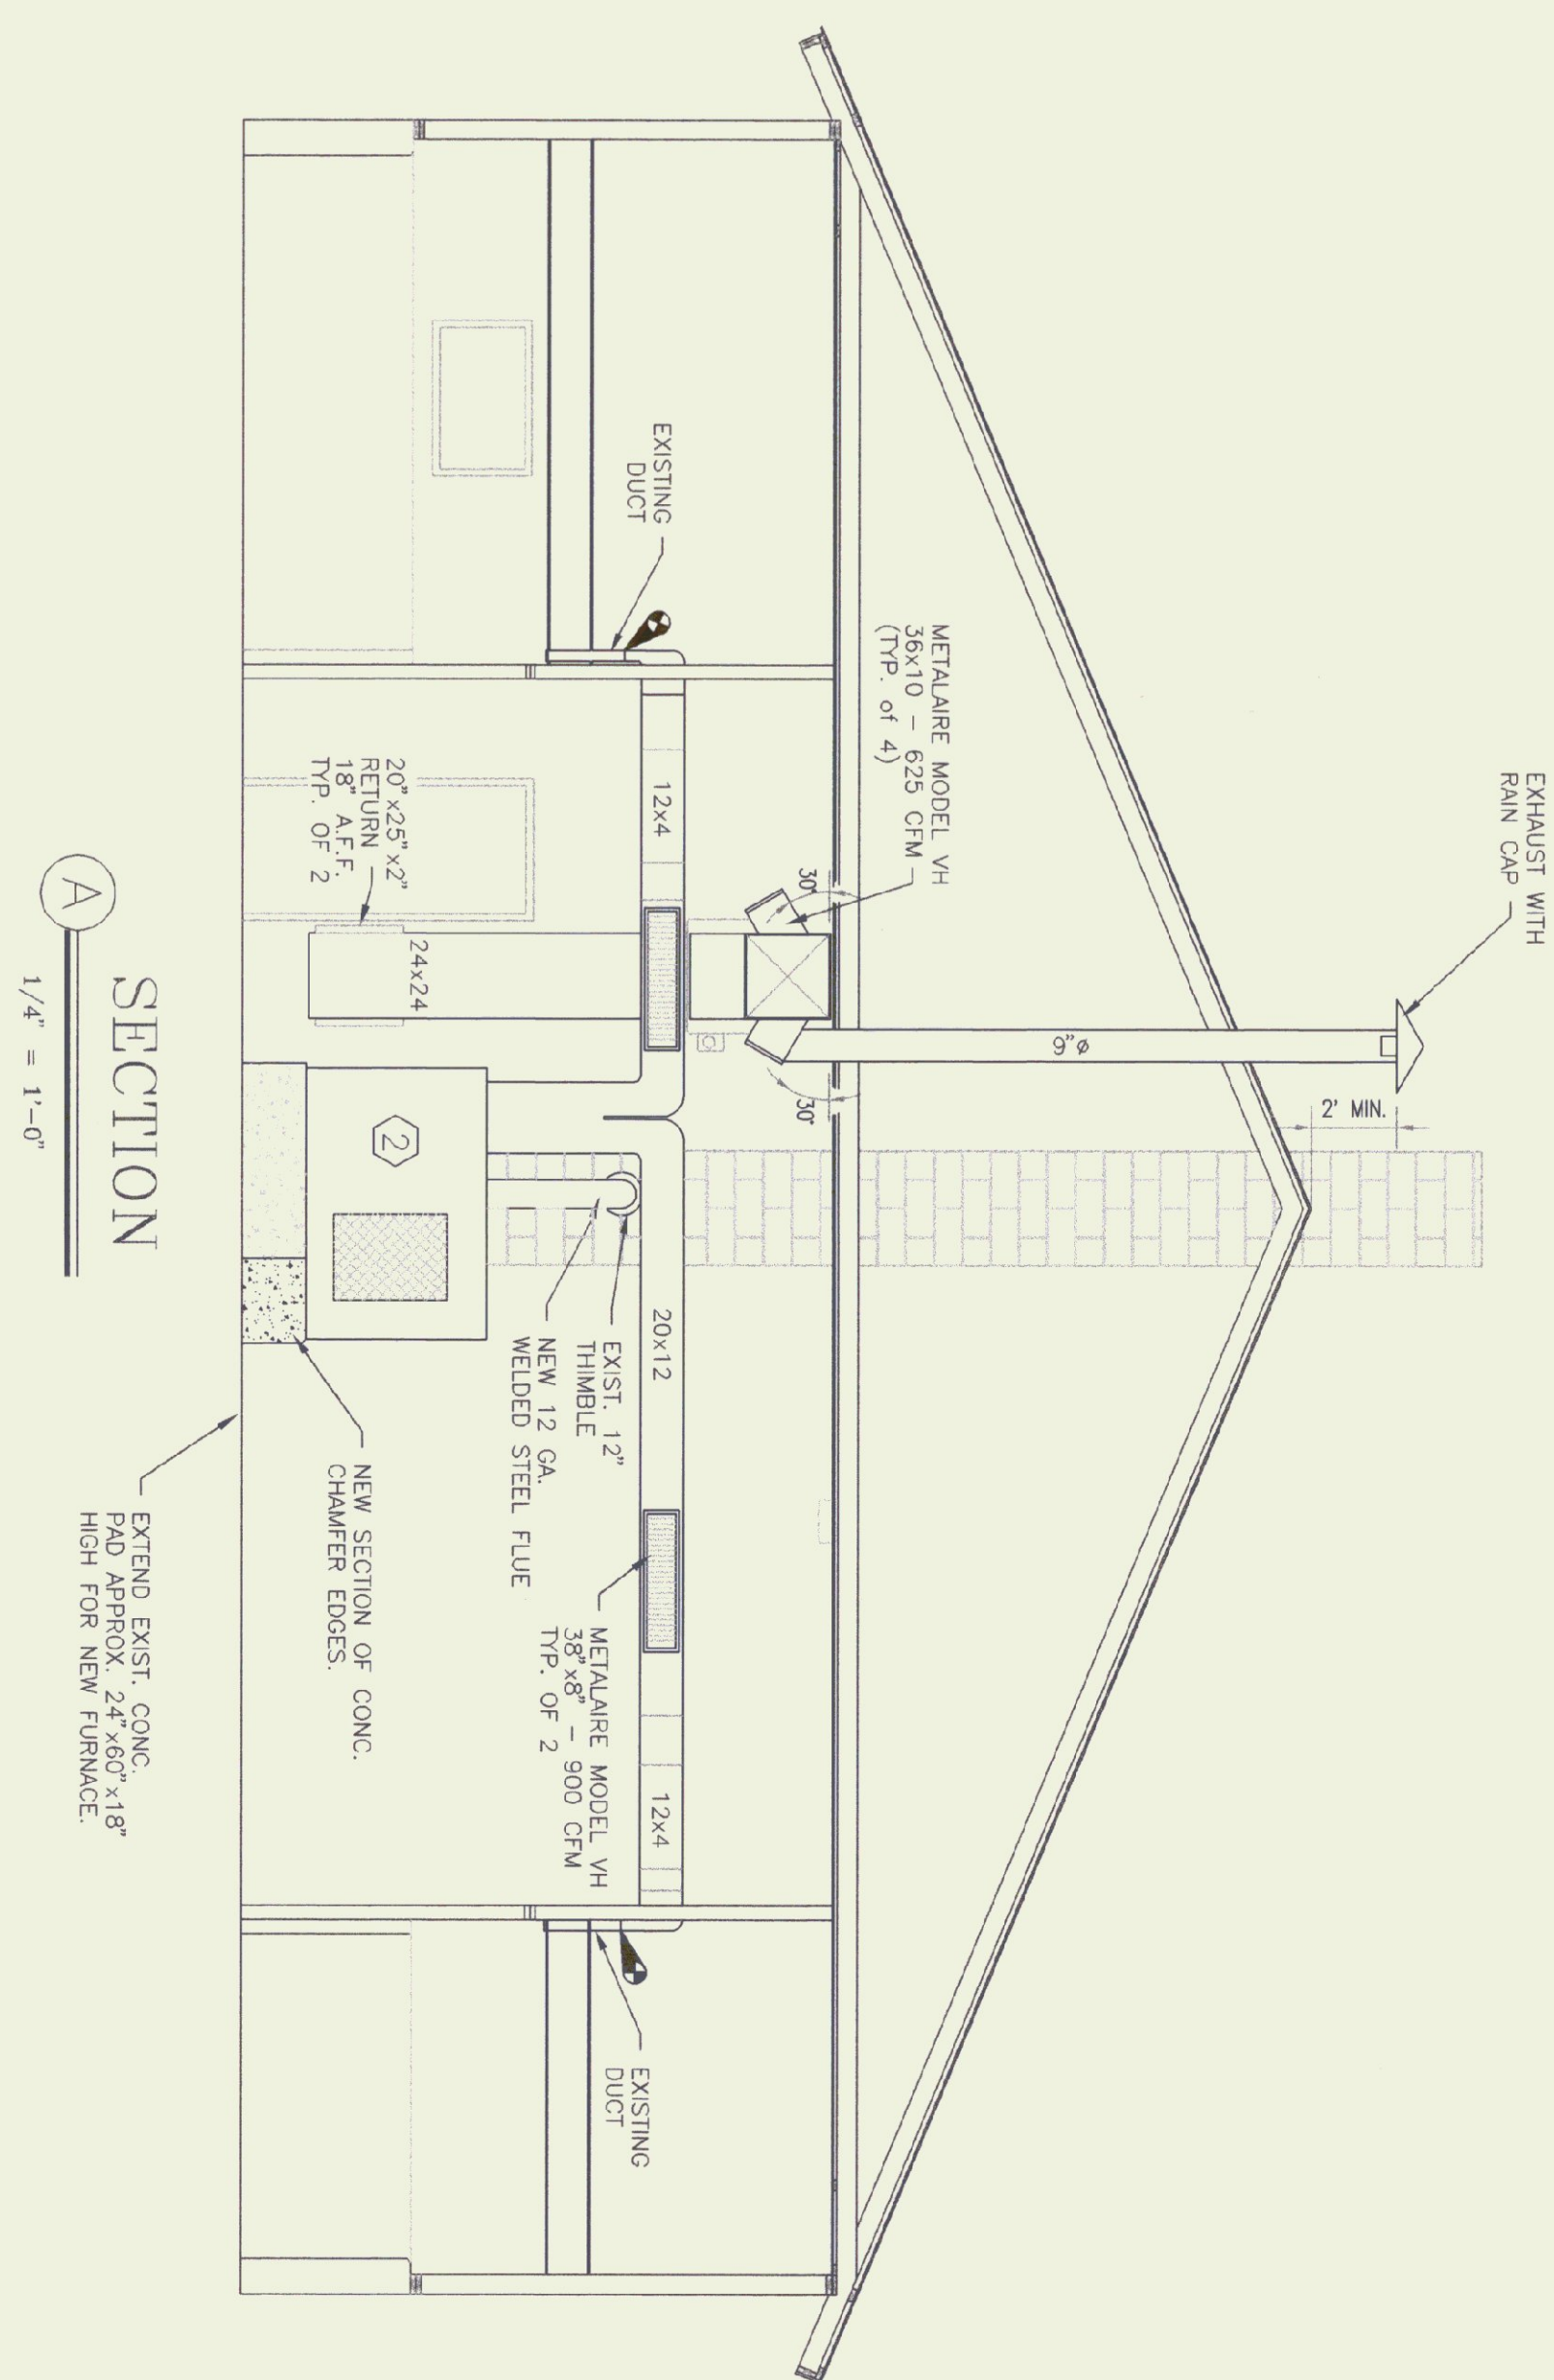

SECTION
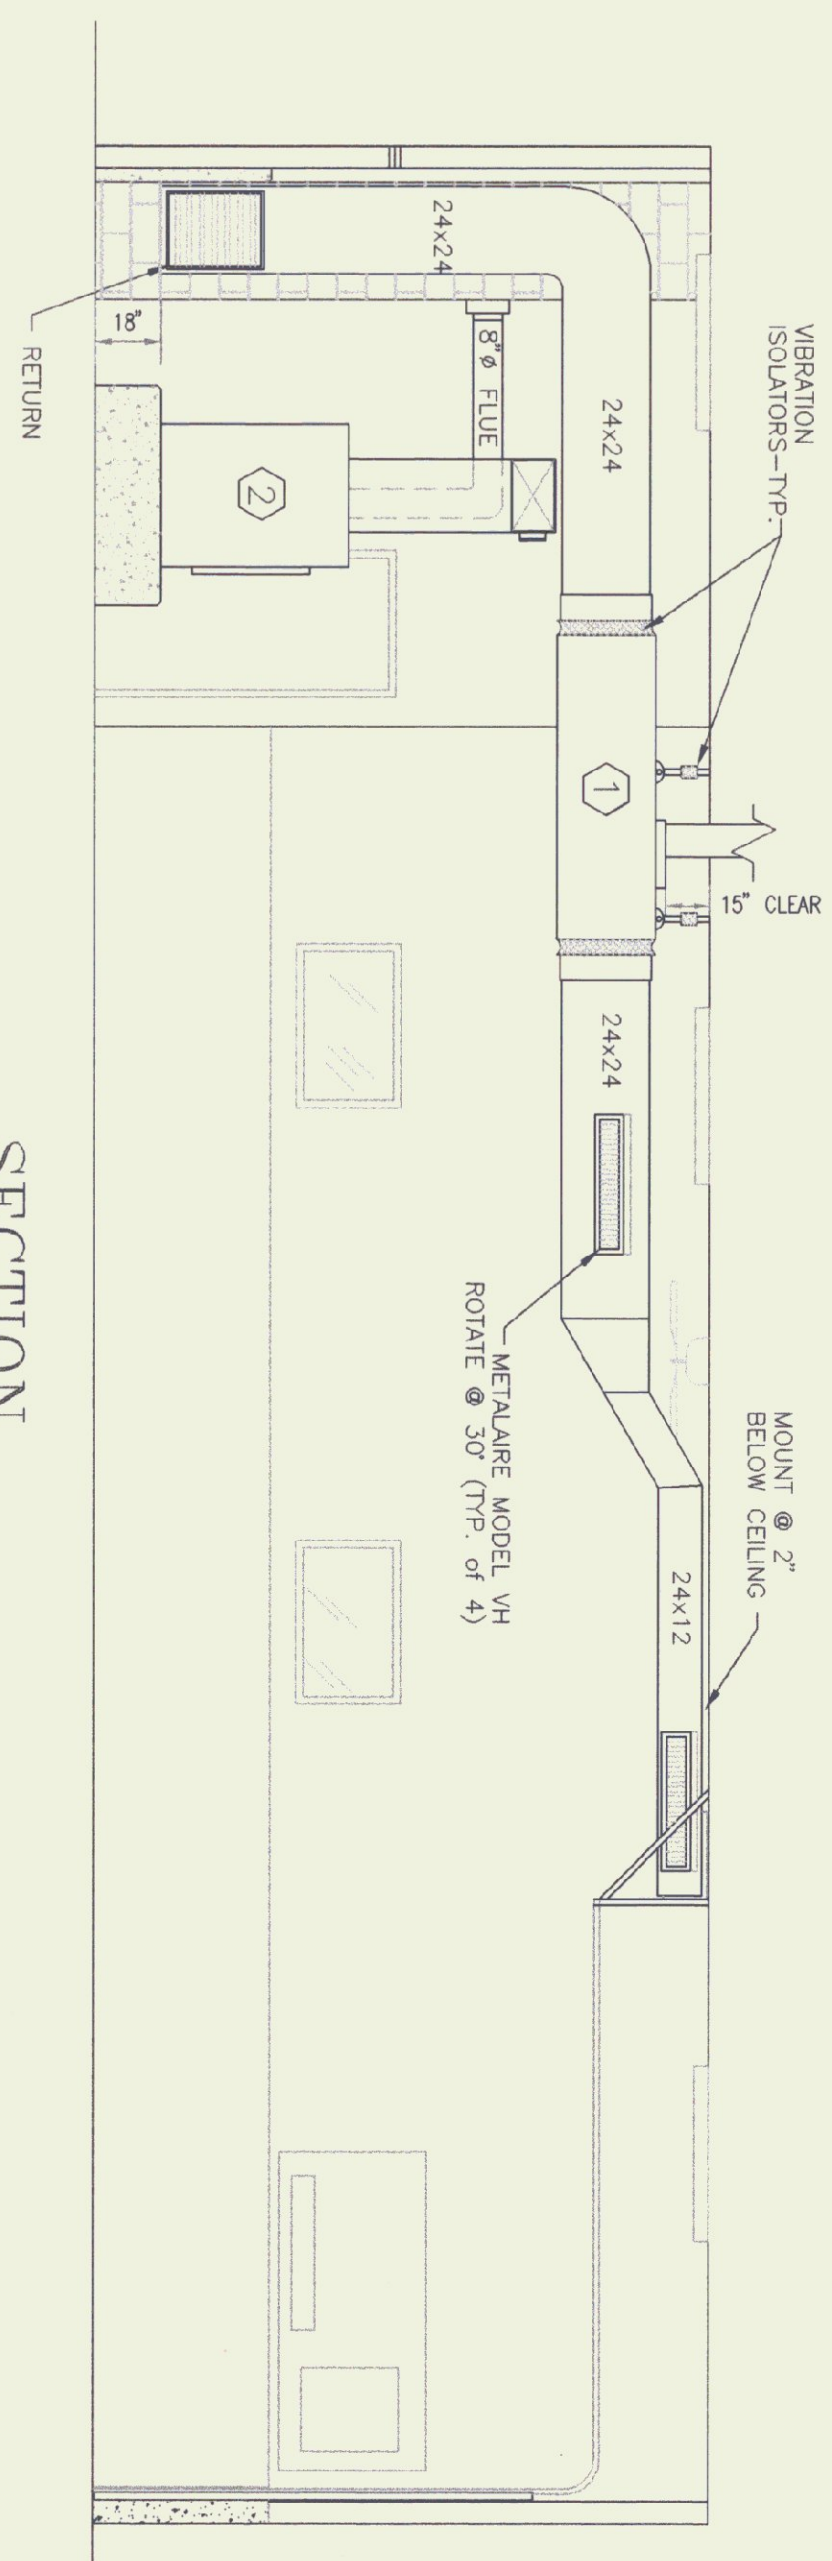
$$1/4'' = 1'-0''$$


SECTION
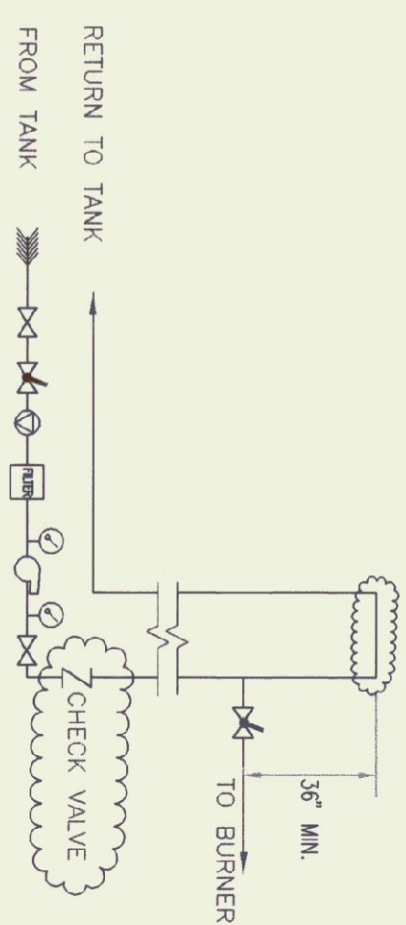
$$1/4'' = 1'-0''$$


FUEL PIPING SCHEMATIC

N.T.S

"A-S-BUILT"