

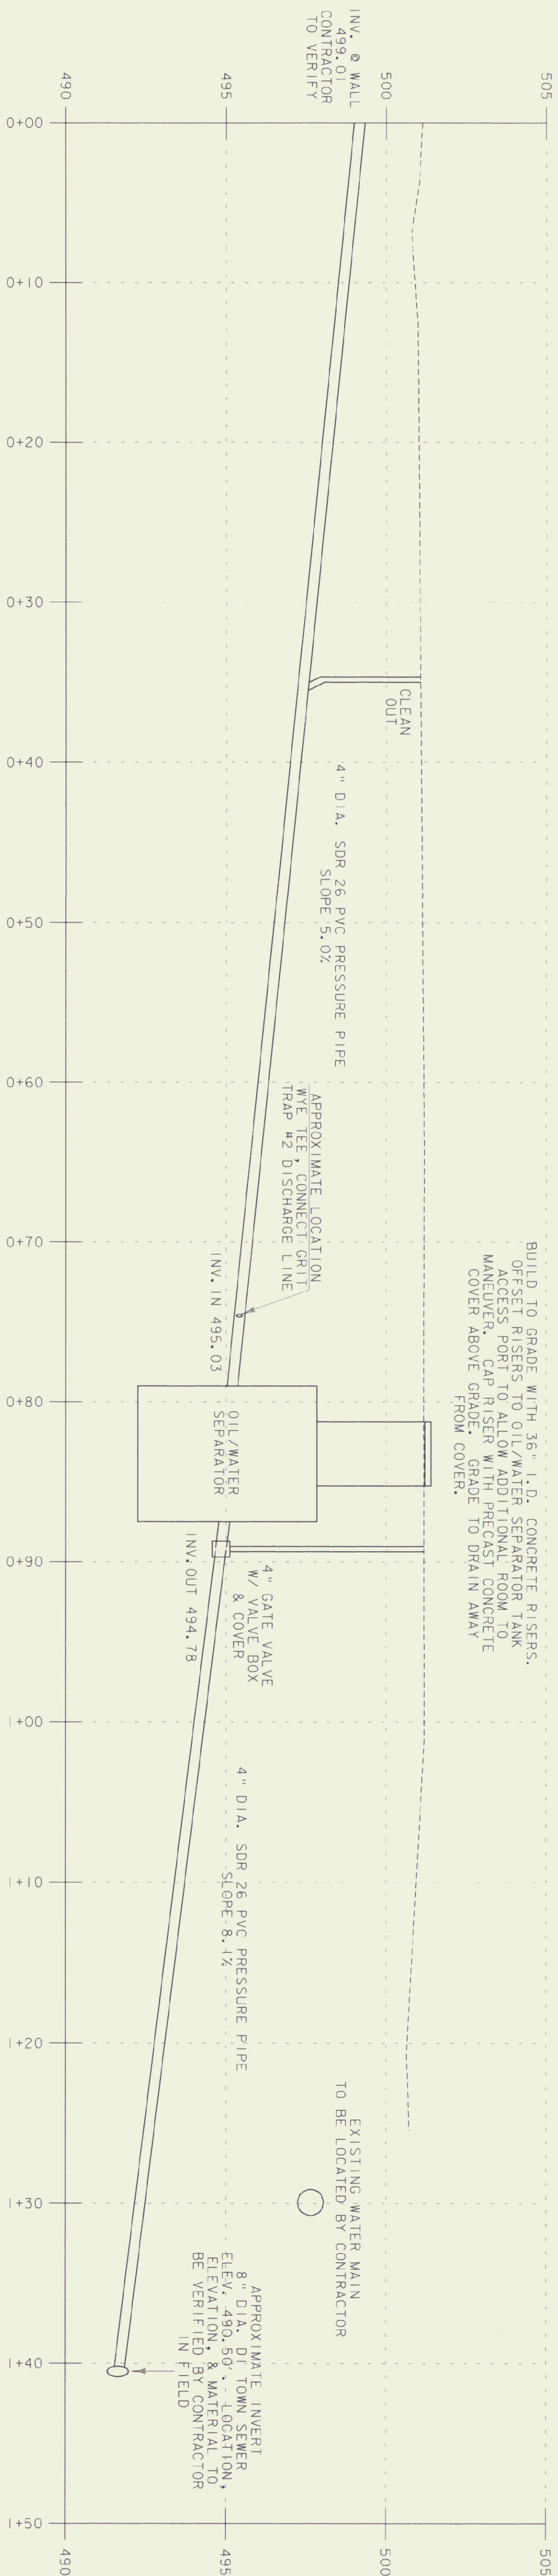
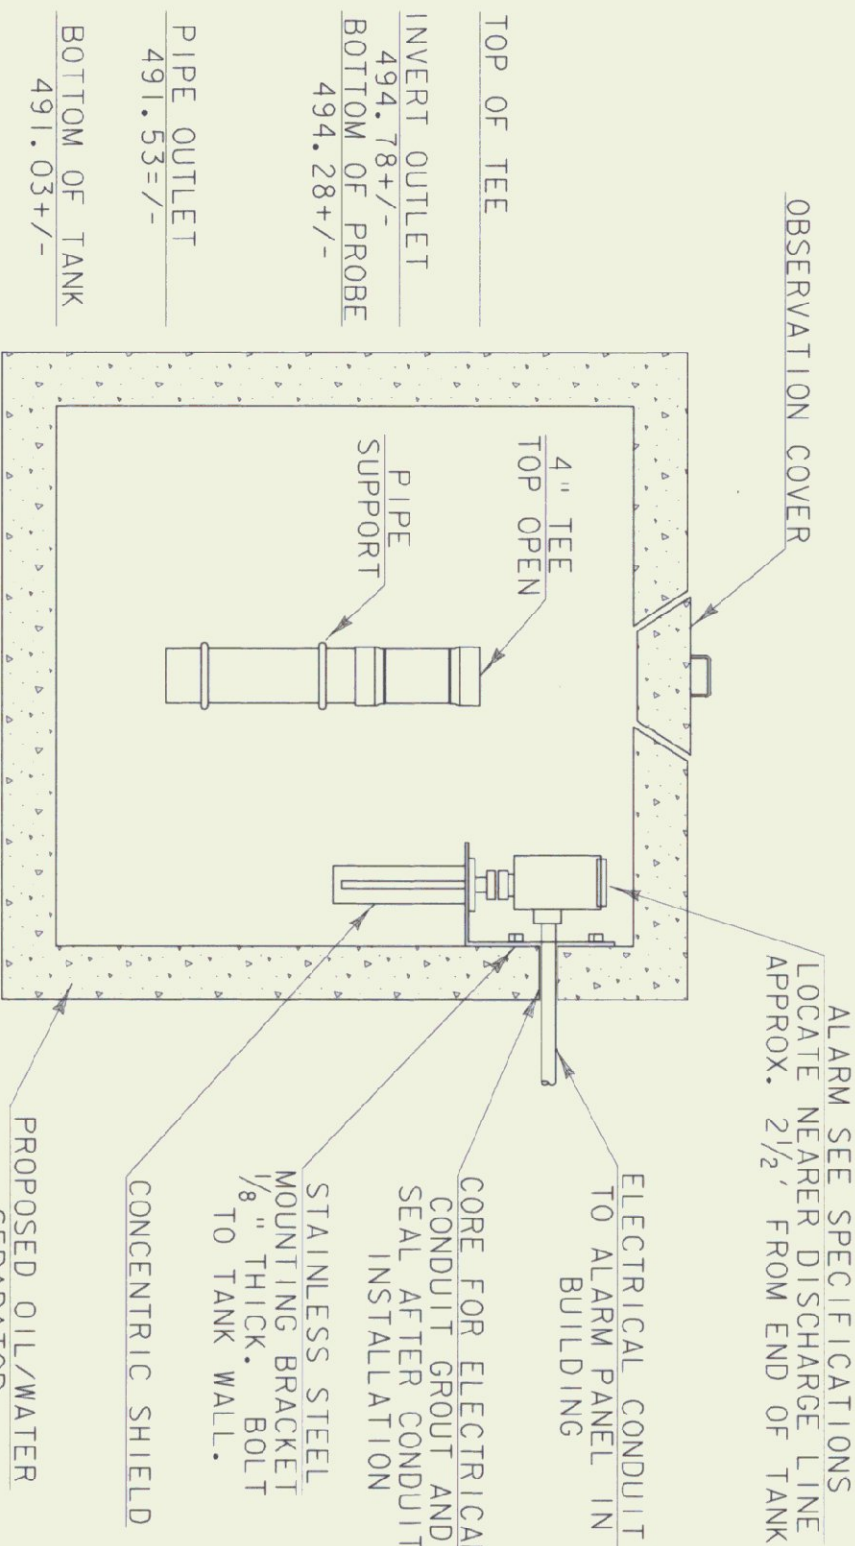


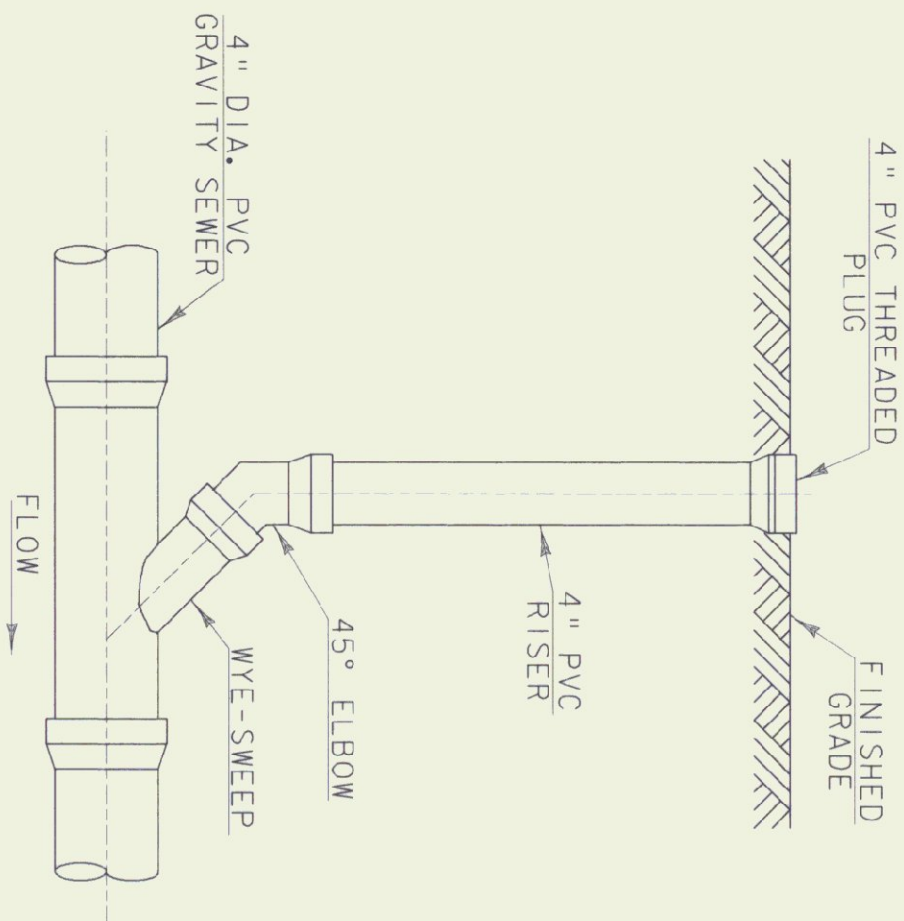


BUILD TO GRADE WITH 36" I.D. CONCRETE RISERS.
OFFSET RISERS TO OIL/WATER SEPARATOR TANK
ACCESS PORT TO ALLOW ADDITIONAL ROOM TO
MANEUVER. CAP RISER WITH PRECAST CONCRETE
COVER ABOVE GRADE. GRADE TO DRAIN AWAY
FROM COVER.

DRAIN LINE PROFILE

SCALE: HORIZONTAL = 1"=5'
VERTICAL = 1"=2'

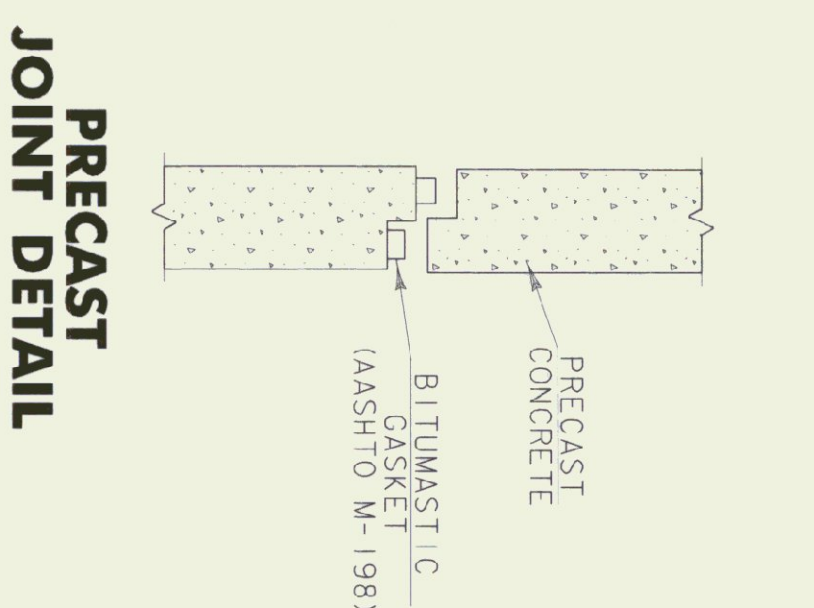

SEPARATOR ALARM MOUNTING @ OIL SEPARATOR TANK

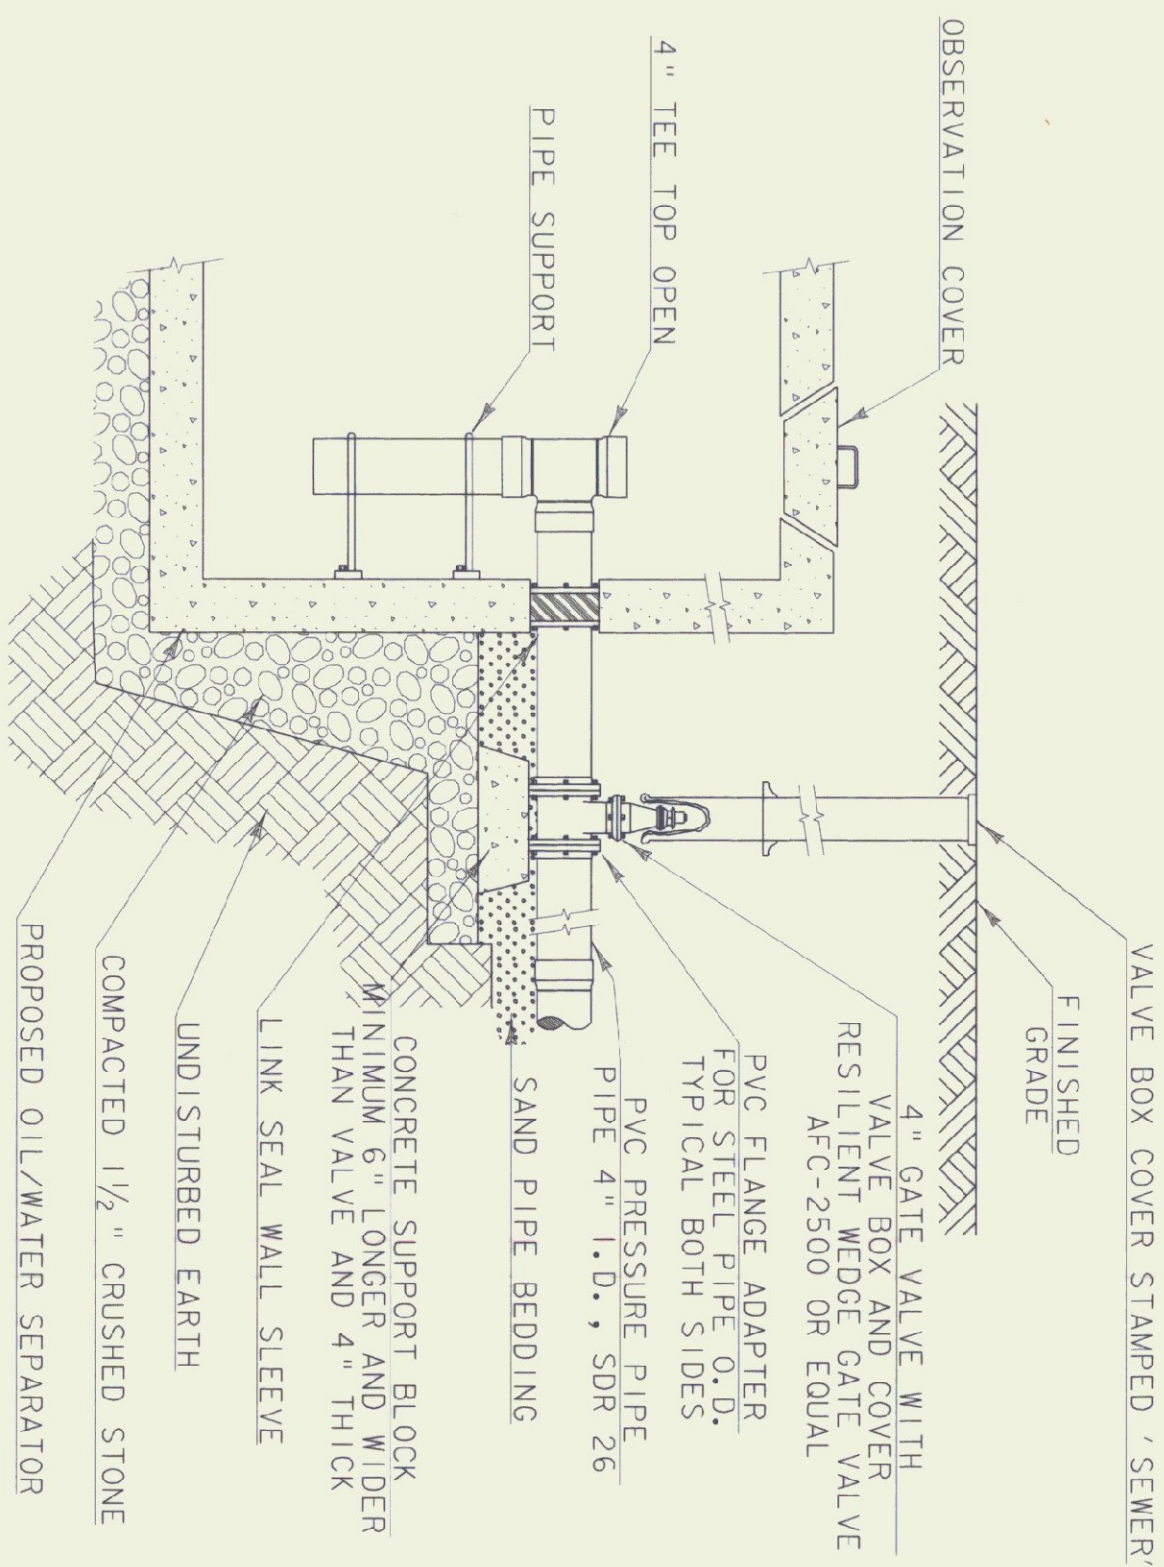


BURIED ISOLATION GATE VALVE DETAIL @ SEPARATOR



CONTACT DIG SAFE 72 HOURS
PRIOR TO CONSTRUCTION

THE LOCATION OF ANY UTILITY INFORMATION
SHOWN ON THIS PLAN IS APPROXIMATE.
CLD ENGINEERING, INC. MAKES NO CLAIM TO
THE ACCURACY OR COMPLETENESS
OF UTILITIES SHOWN. 72 HOURS PRIOR TO
ANY EXCAVATION ON SITE, THE CONTRACTOR
SHALL CONTACT DIG-SAFE AT 1-888-DIG-SAFE.

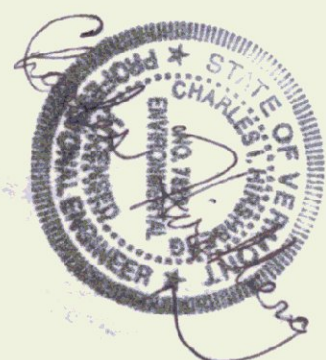

The Curtis House
256 Route 5 South • Norwich VT 05055
(802) 649-1154 • Fax: (802) 649-1159
email: cld@cldeingr.com • www.cldengr.com
Maine • New Hampshire • Vermont

ALL DETAILS NOT TO SCALE

PROJECT NAME: BRADFORD STATE HIGHWAY GARAGE	PLOT DATE: 04/22/2002
PROJECT NUMBER: 00-0174	DRAWN BY: PCJ
FILE NAME: 00-01740det.dgn	CHECKED BY: JMS
PROJECT LEADER: CJH	SHEET 3 OF 5
CLD REFERENCE NO.: 00-0174	