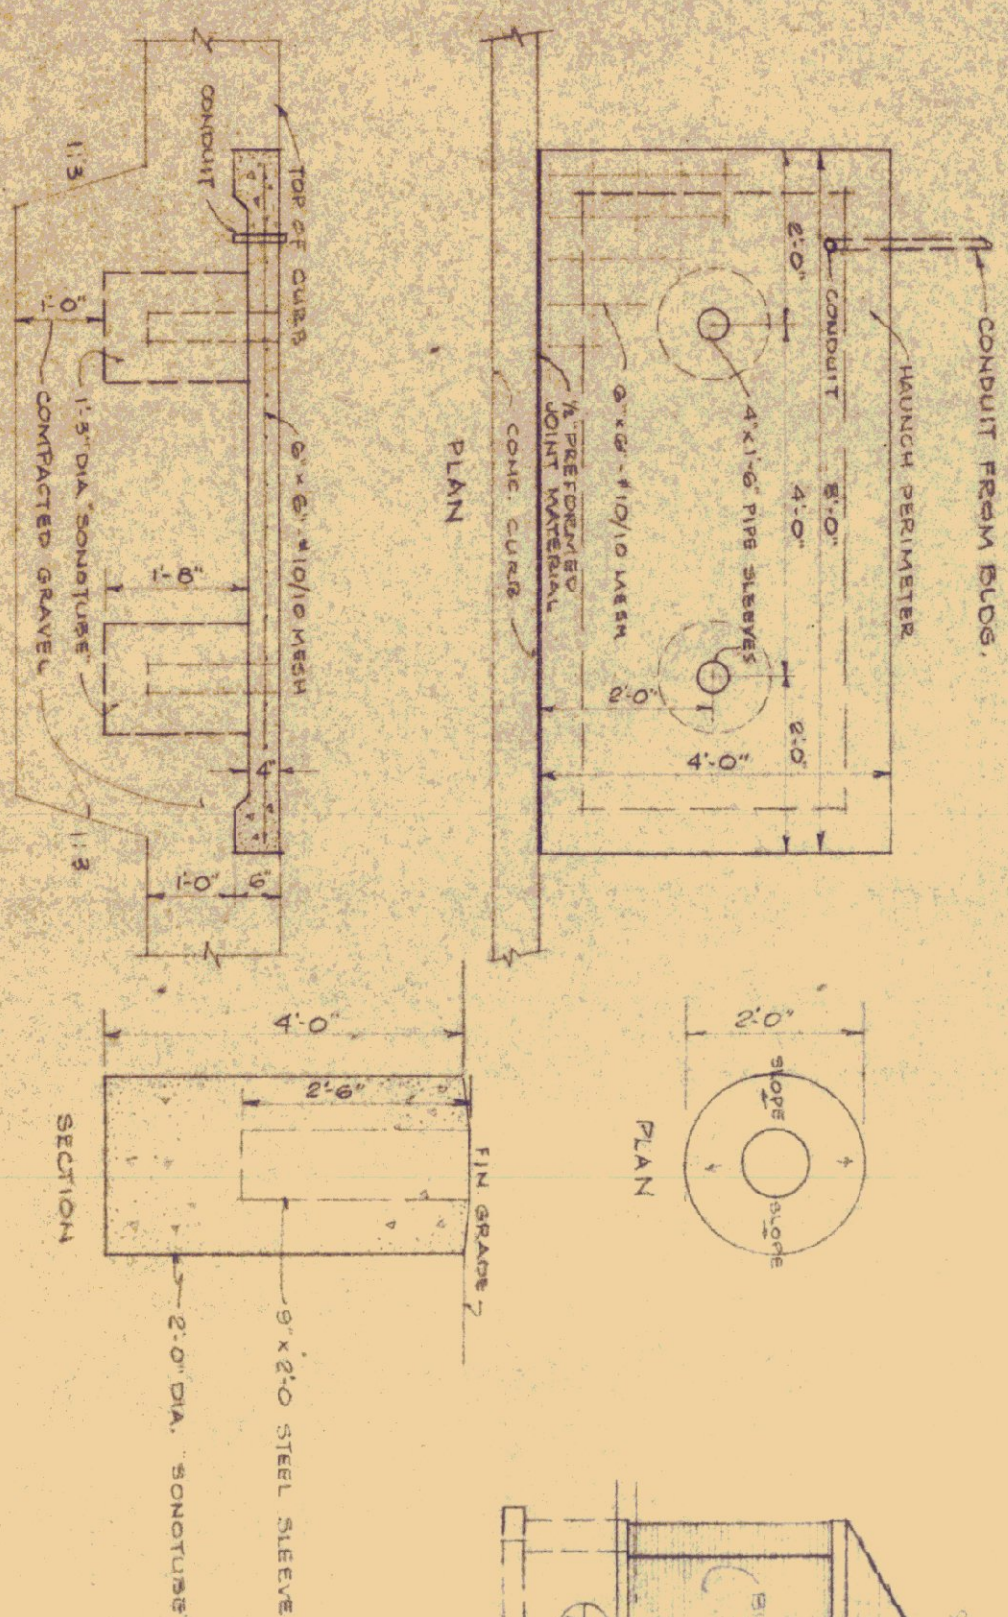
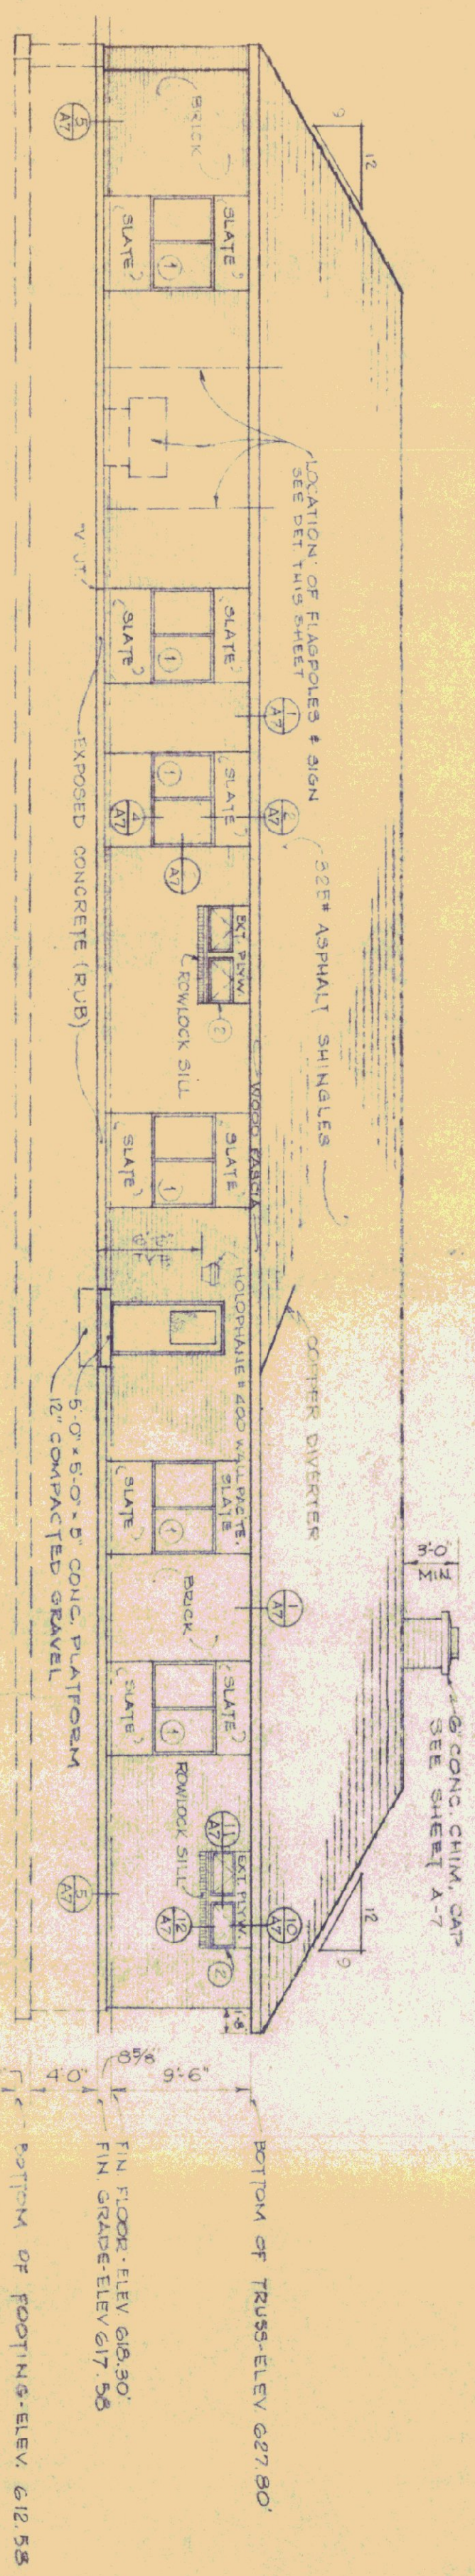
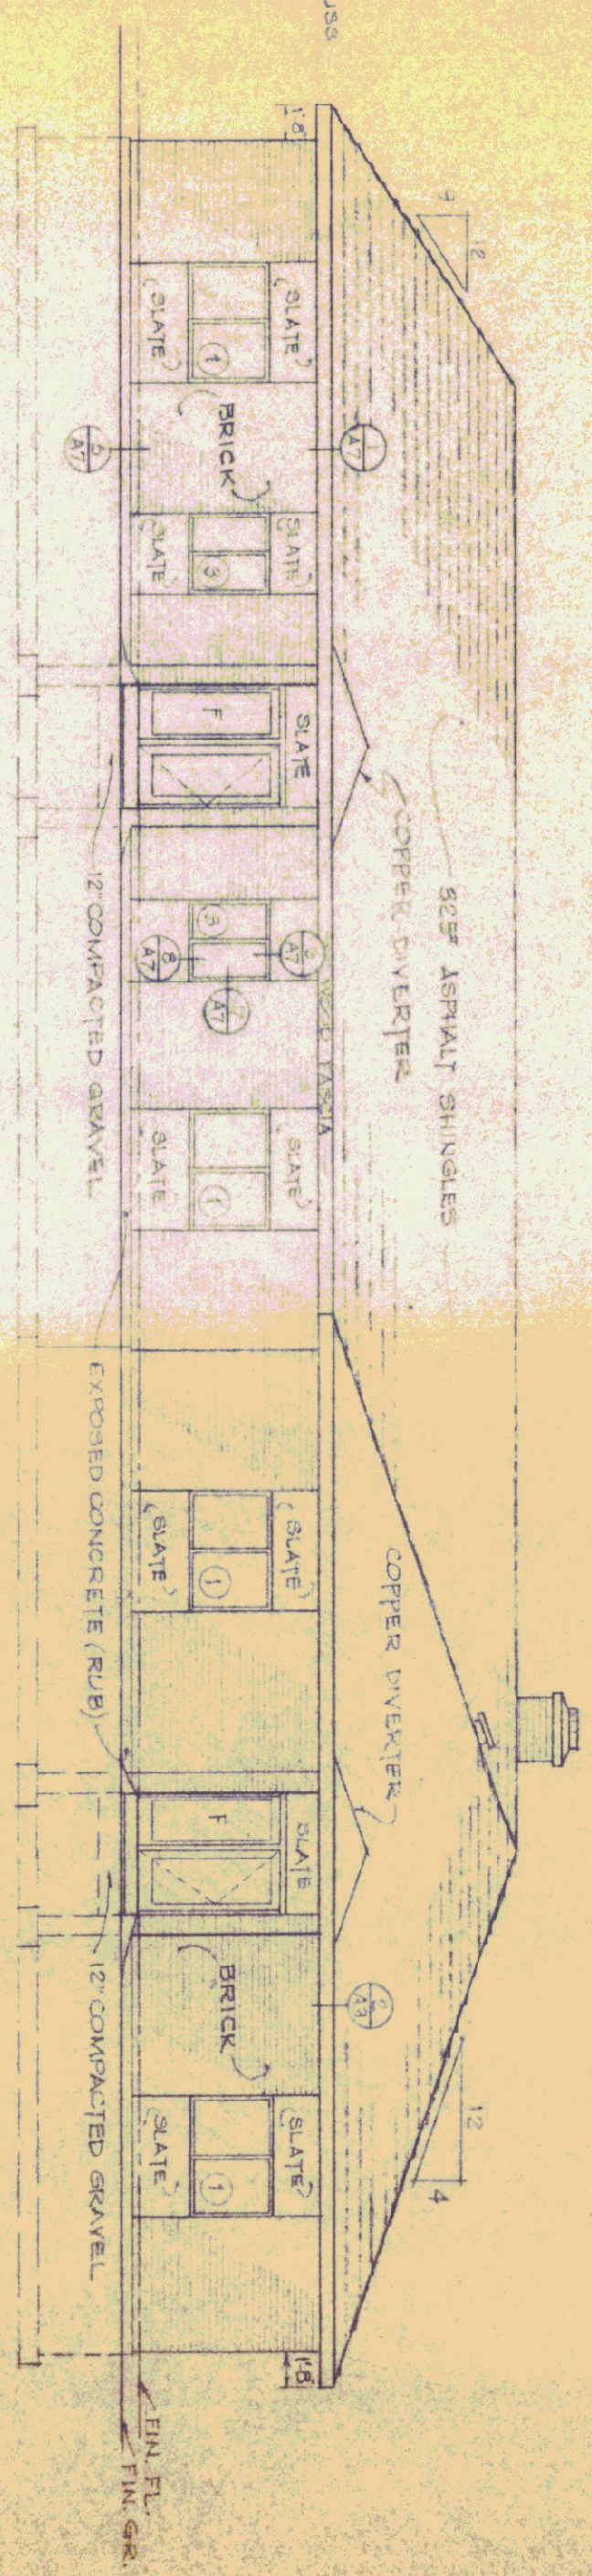
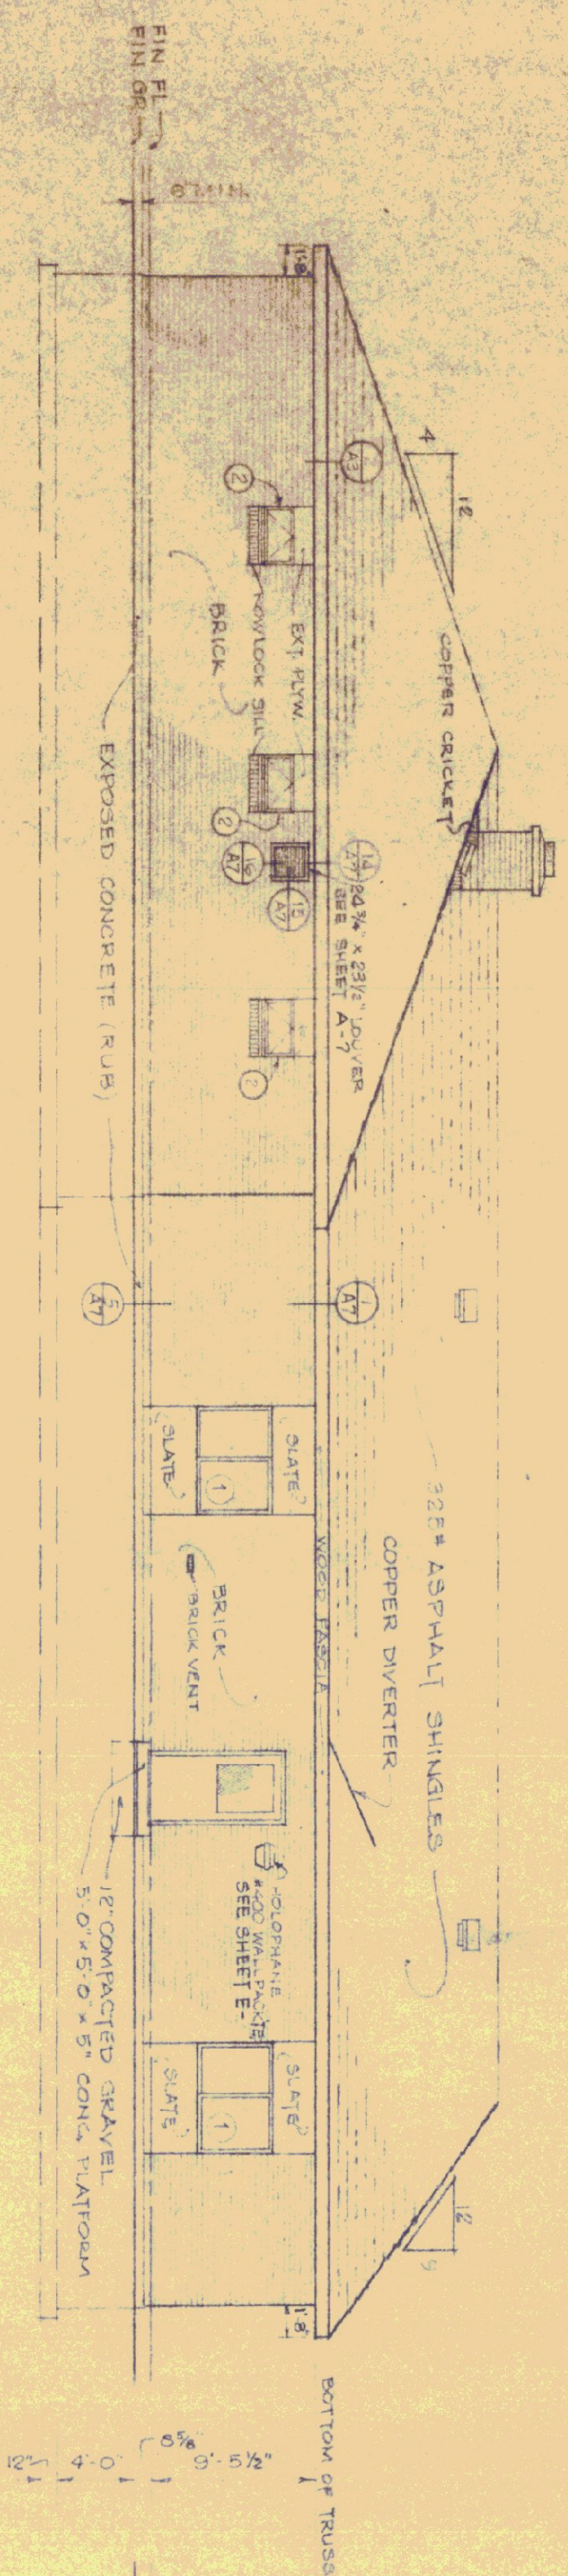
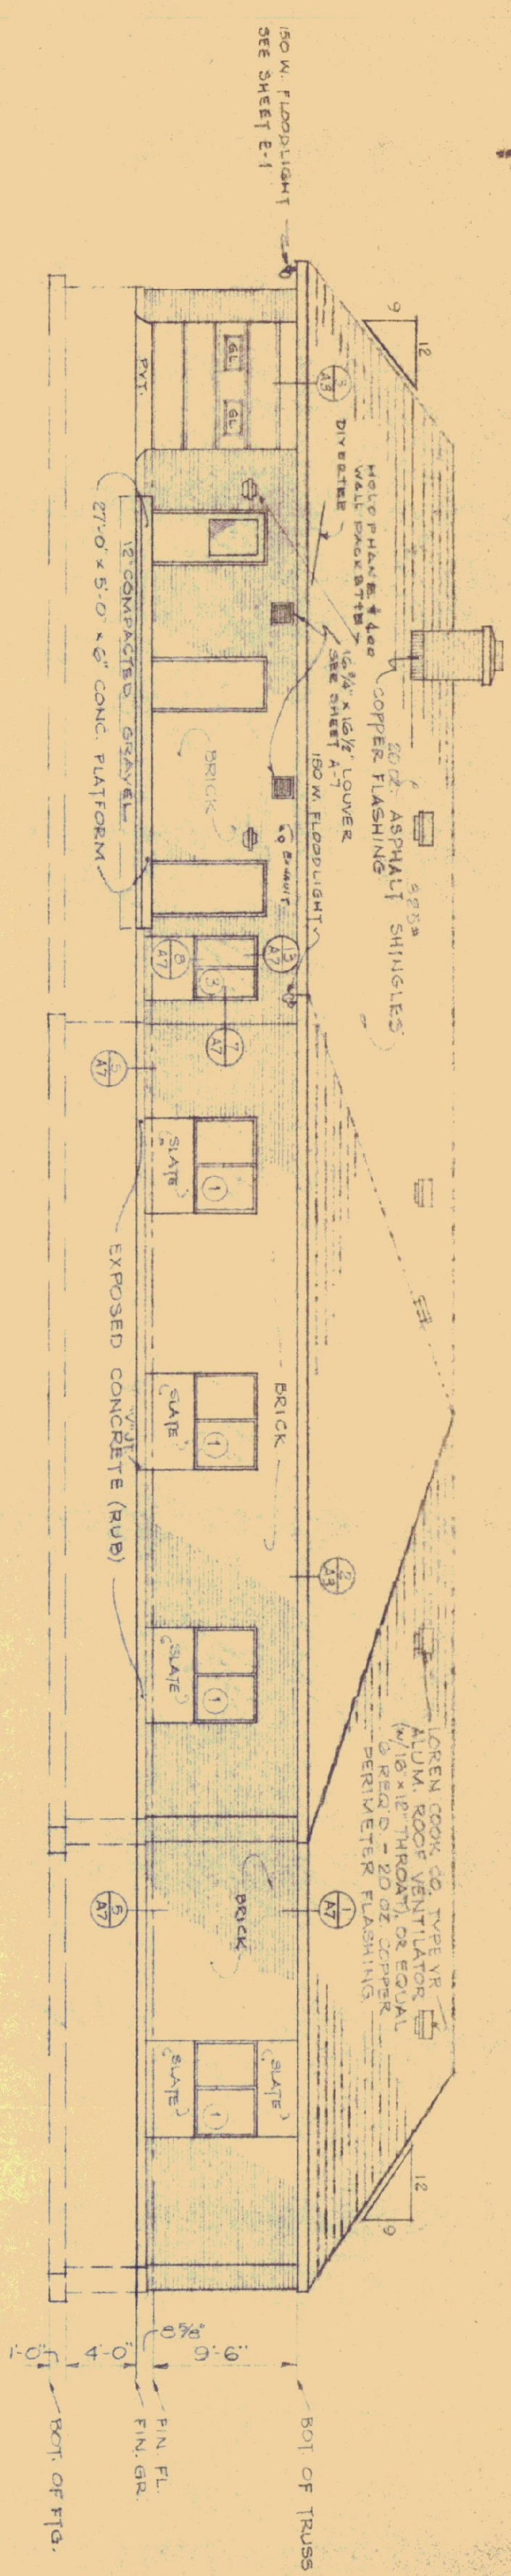


[illegible]

STATE OF VERMONT
STATE BUILDINGS DIVISION
DEPARTMENT OF ADMINISTRATION
MONTPELIER, VERMONT

ST. JOHNSBURY OFFICE BUILDING

Elevations

DATE:	DESIGNED BY:	CHECKED BY:	DWG. NO.
DRAWN BY:	APPROVED BY:	DATE:	
CEN		7/6/92	A-4
			5 OF 17