
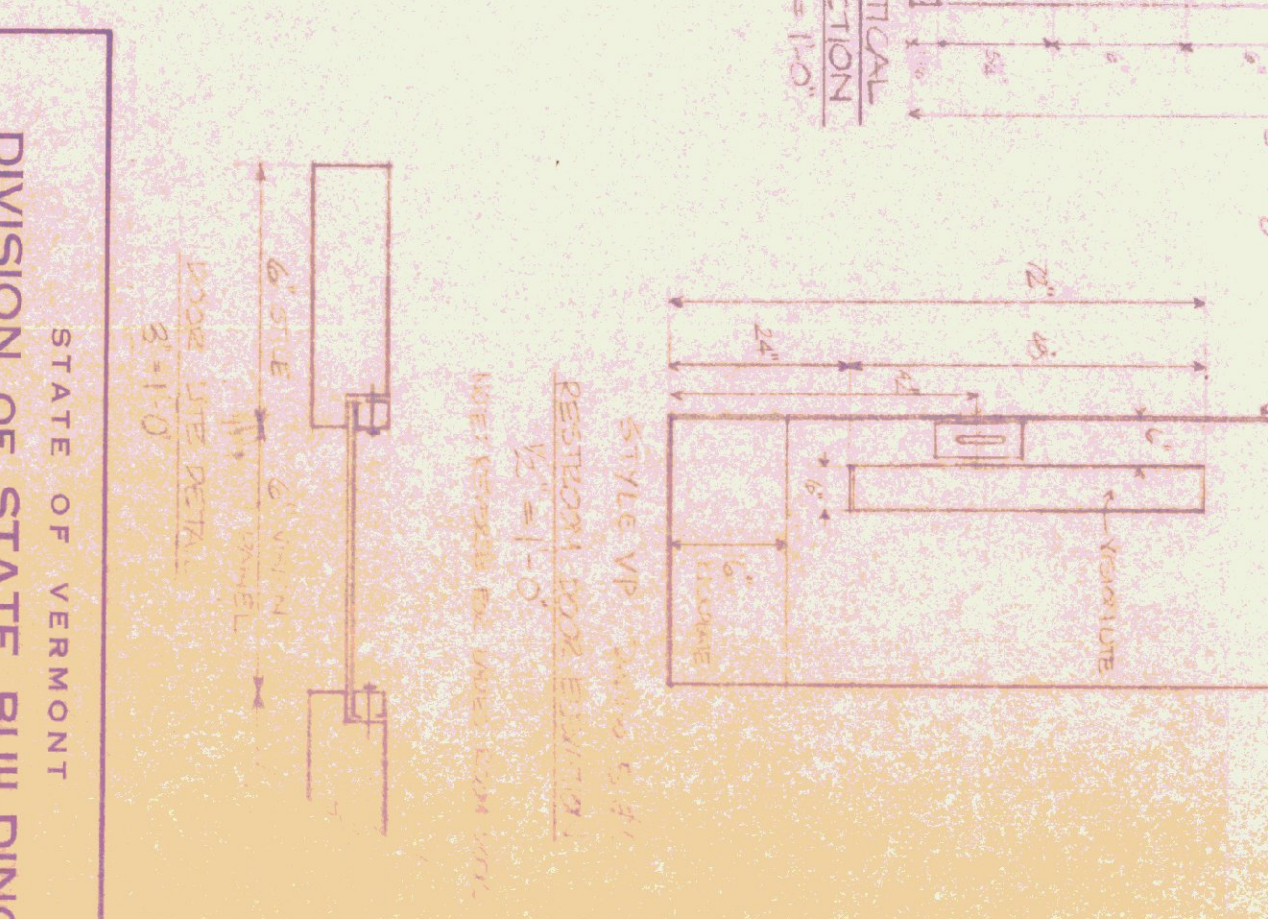
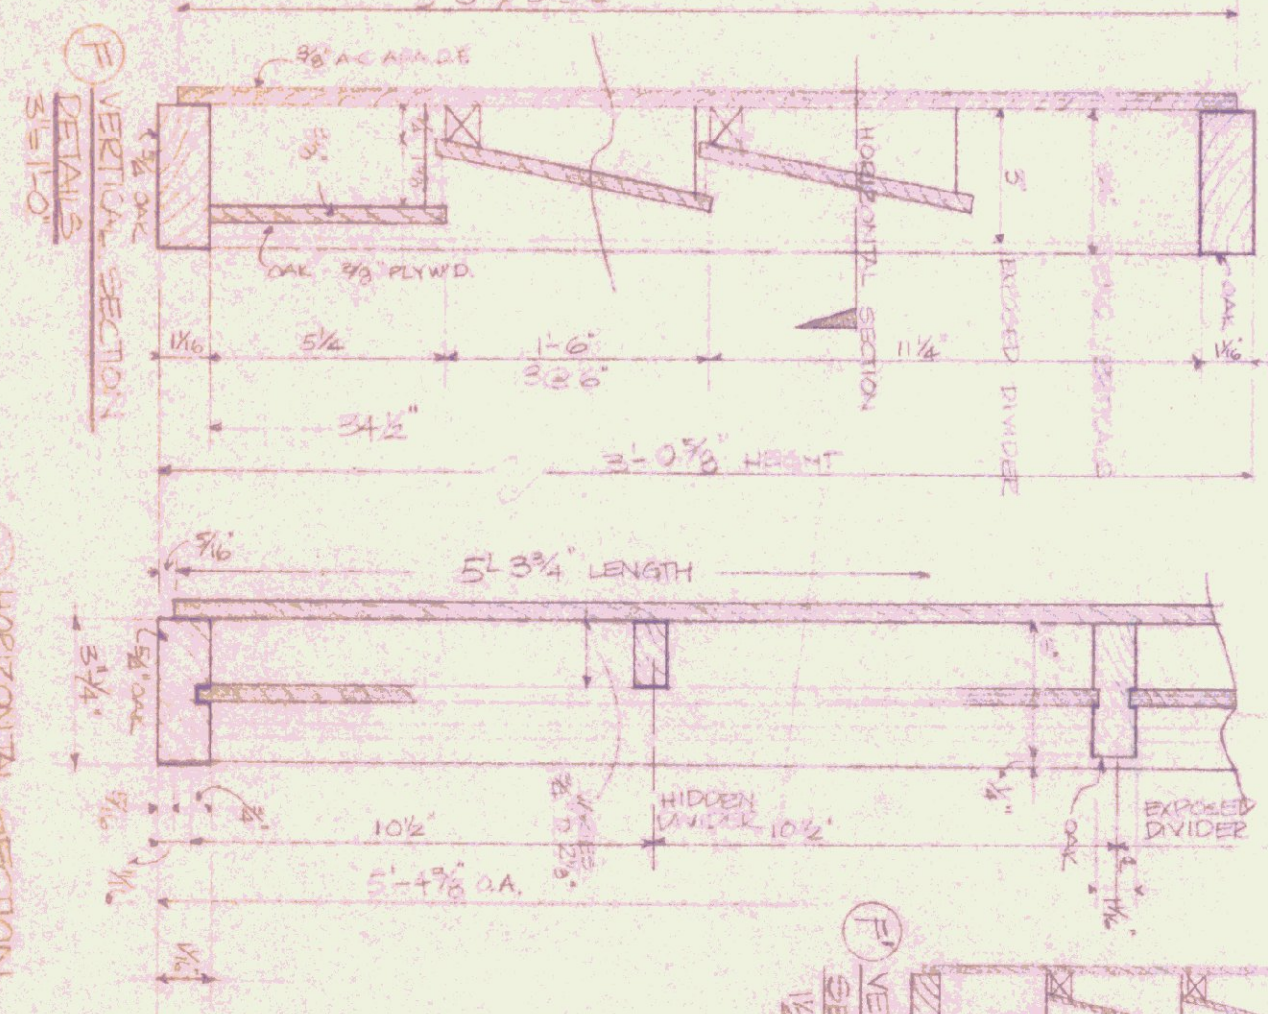
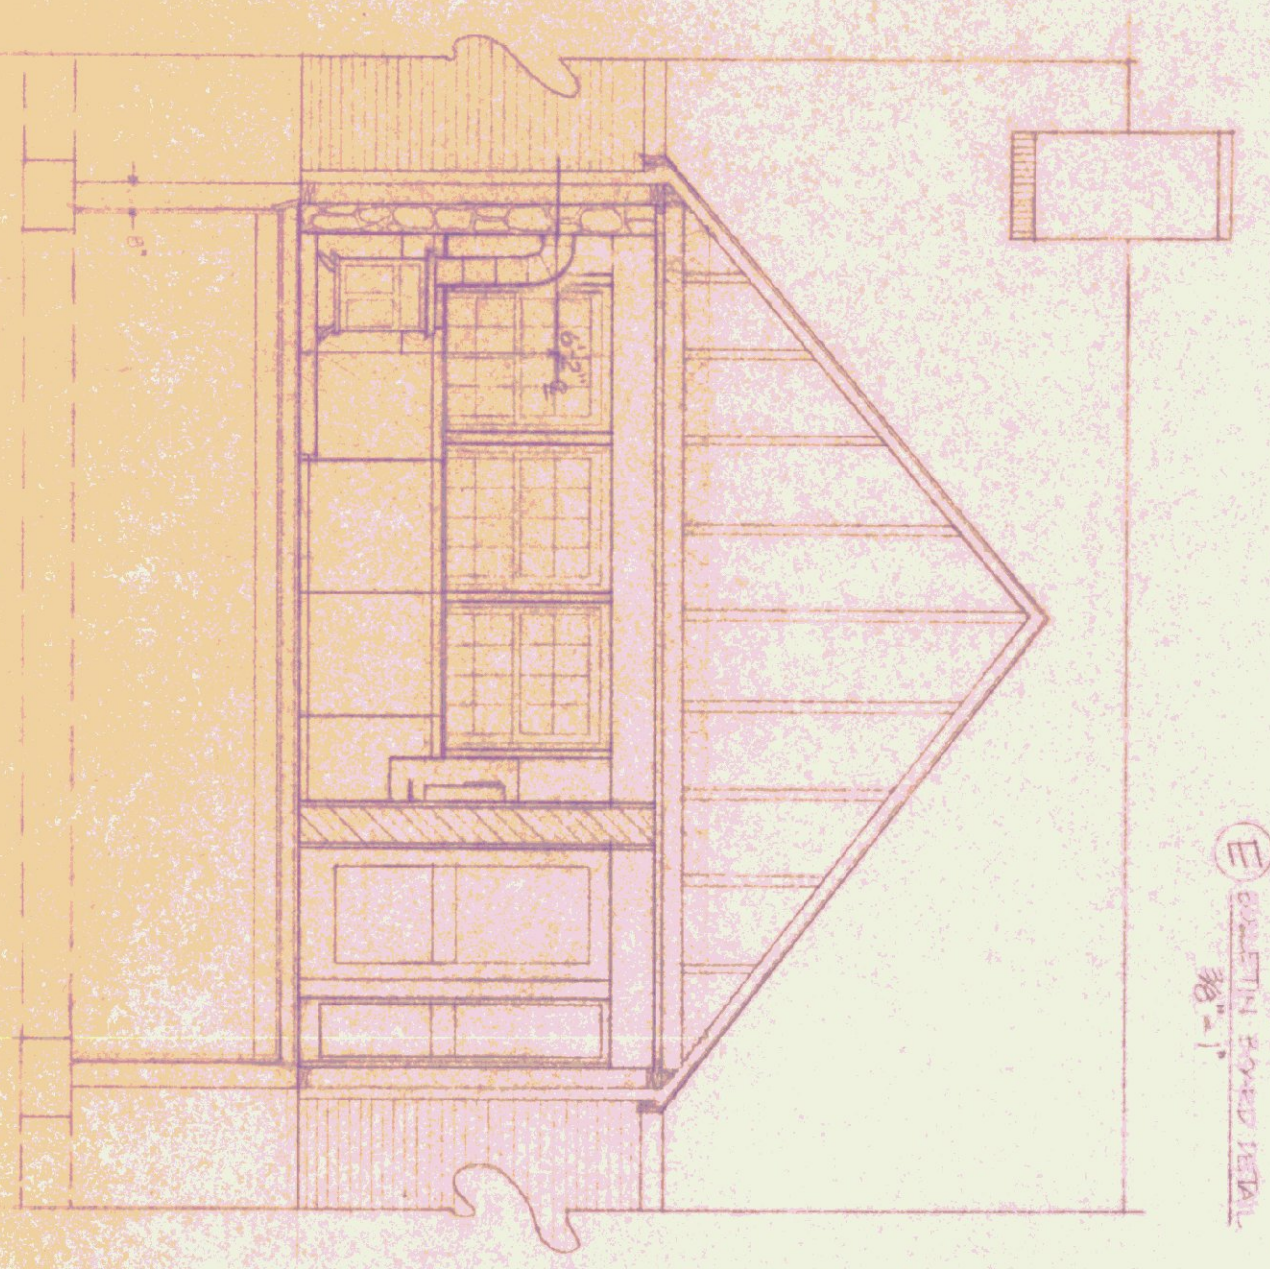
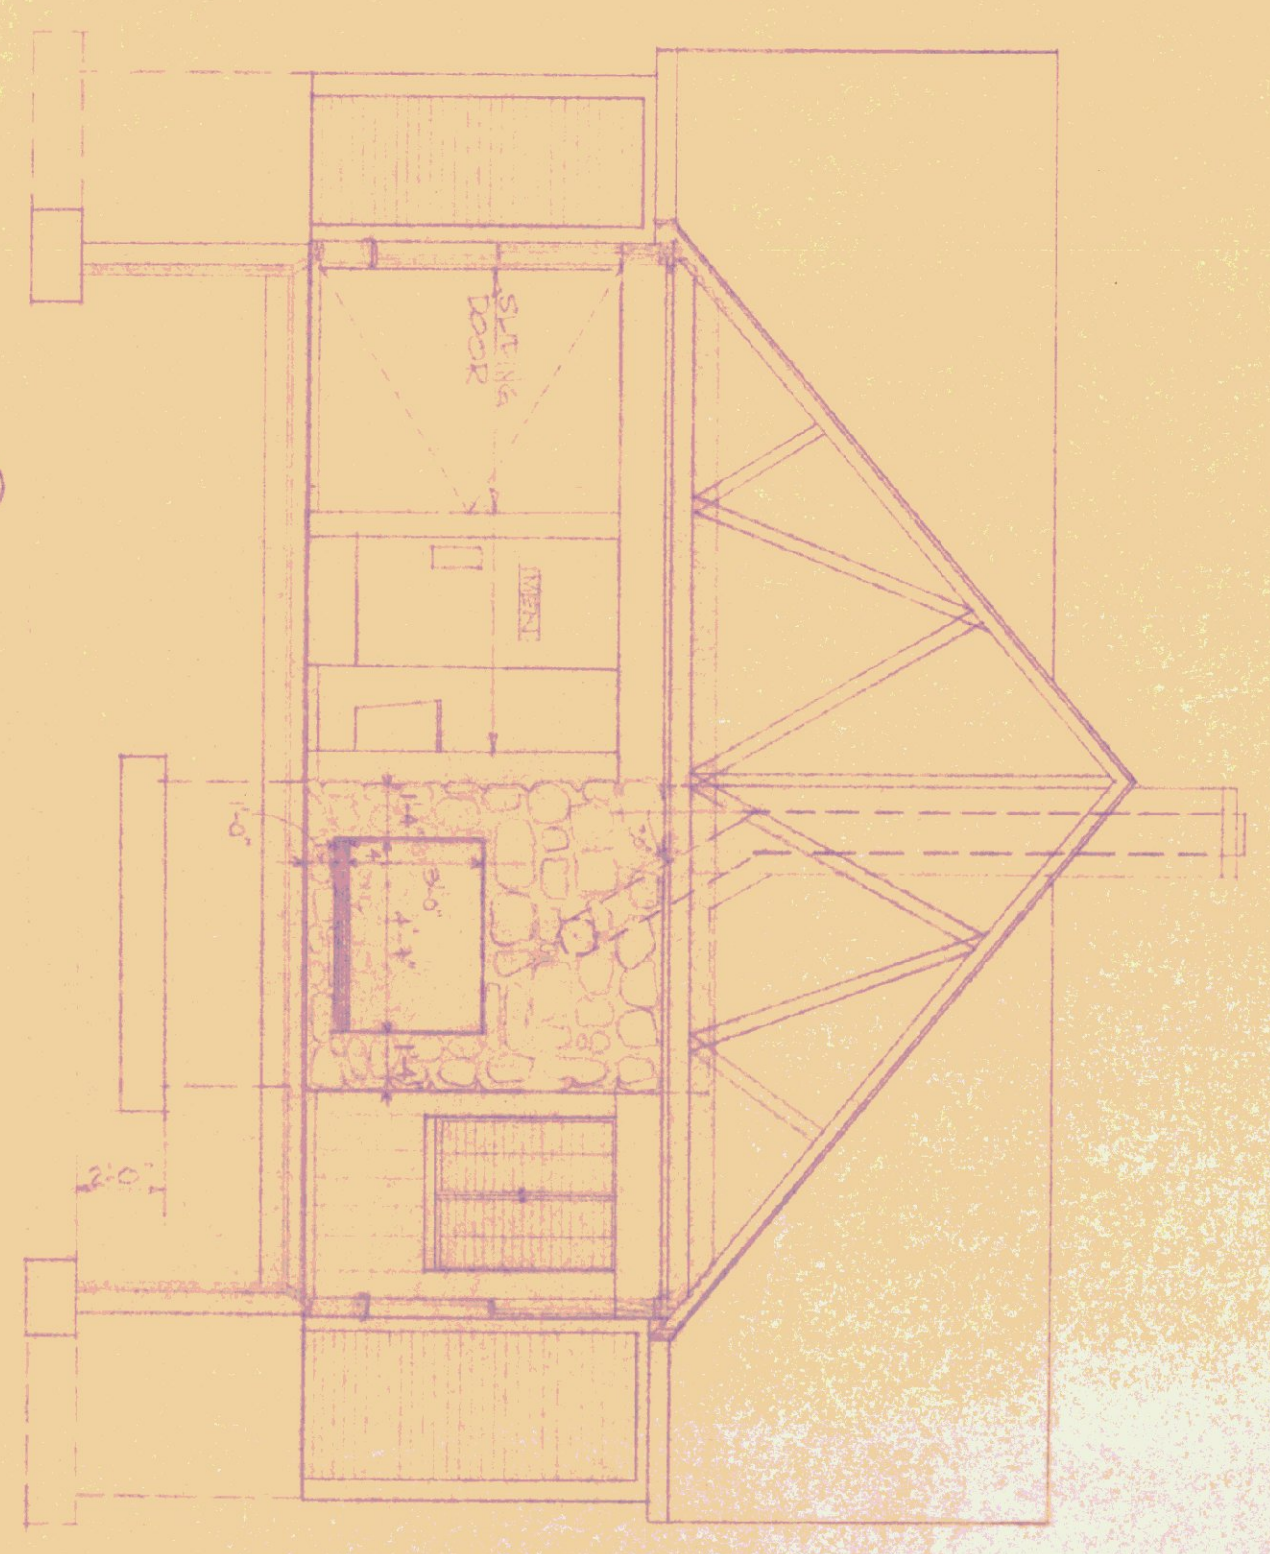
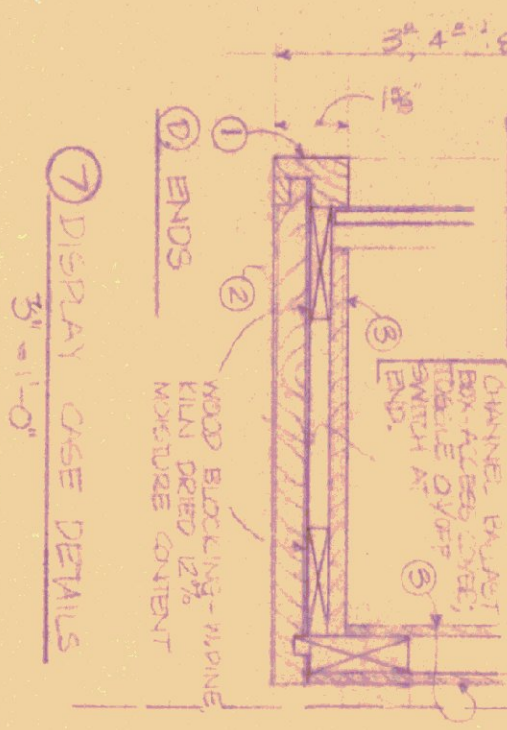
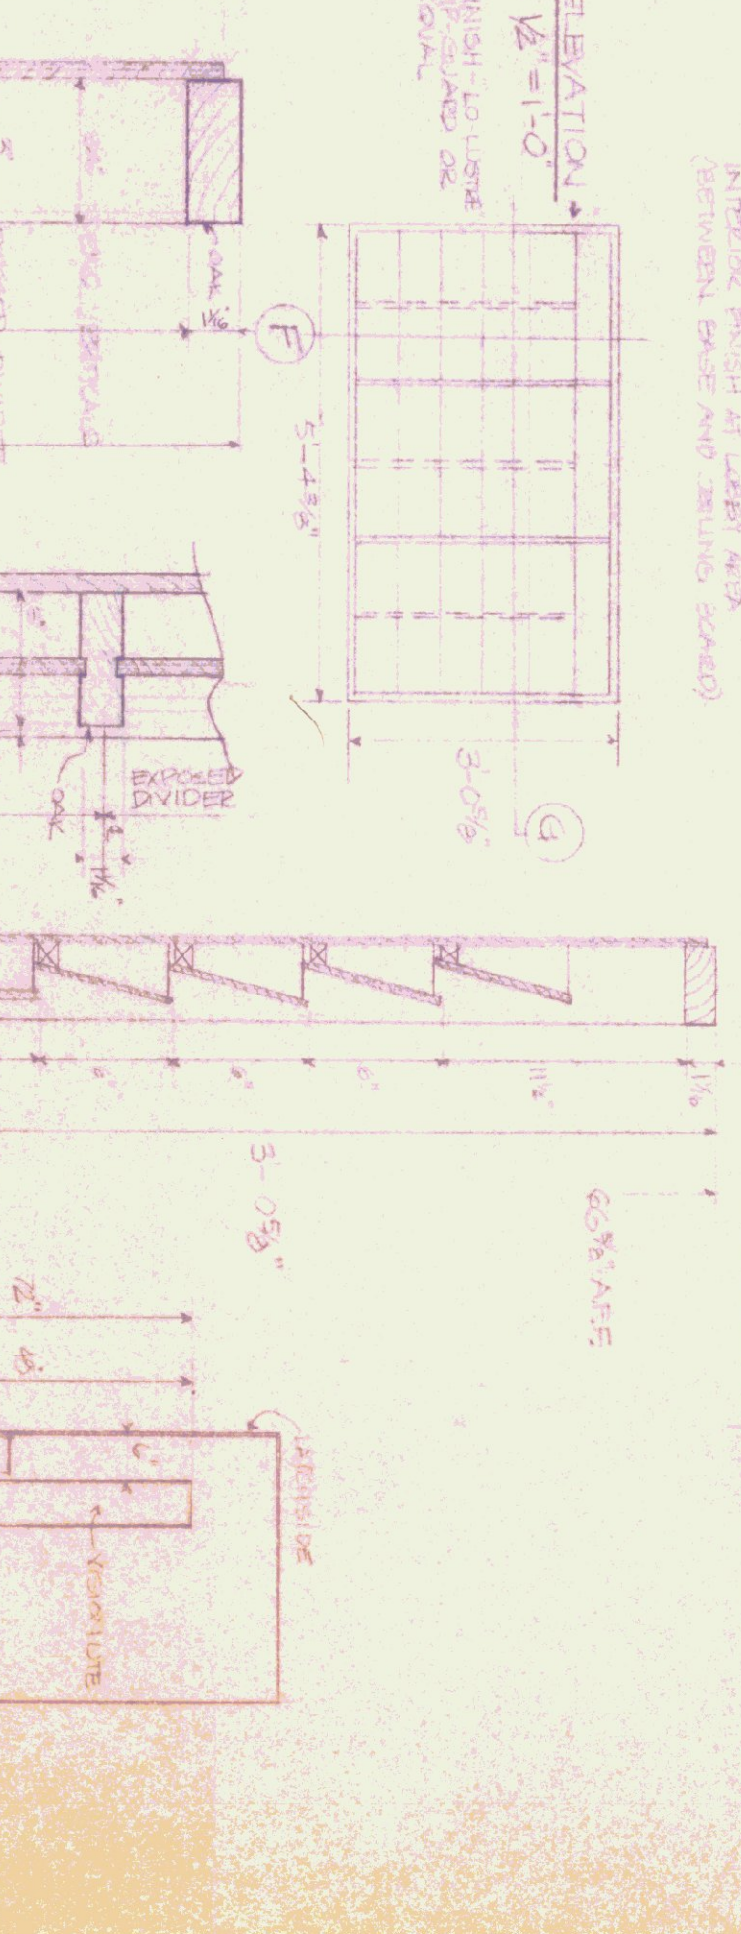
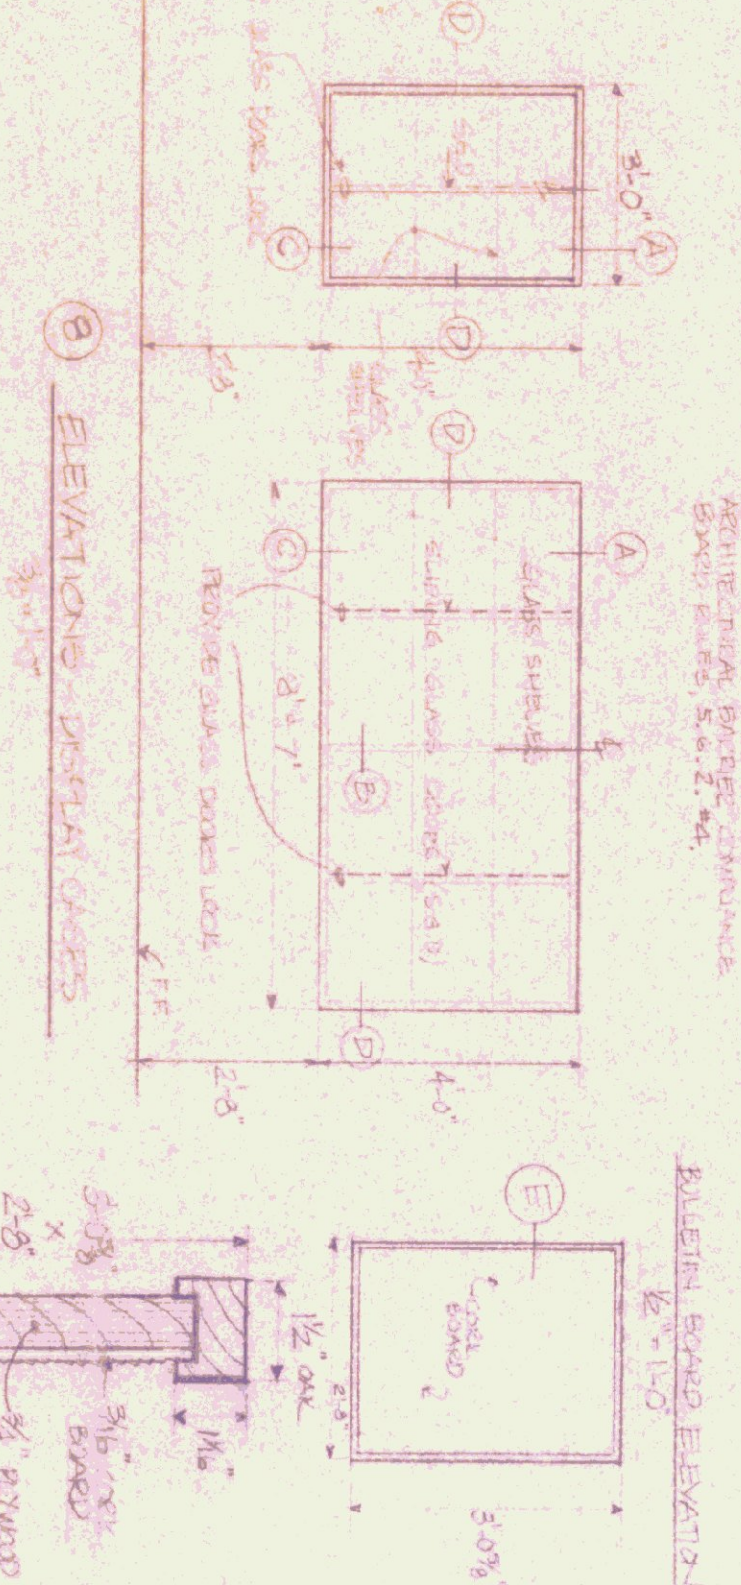
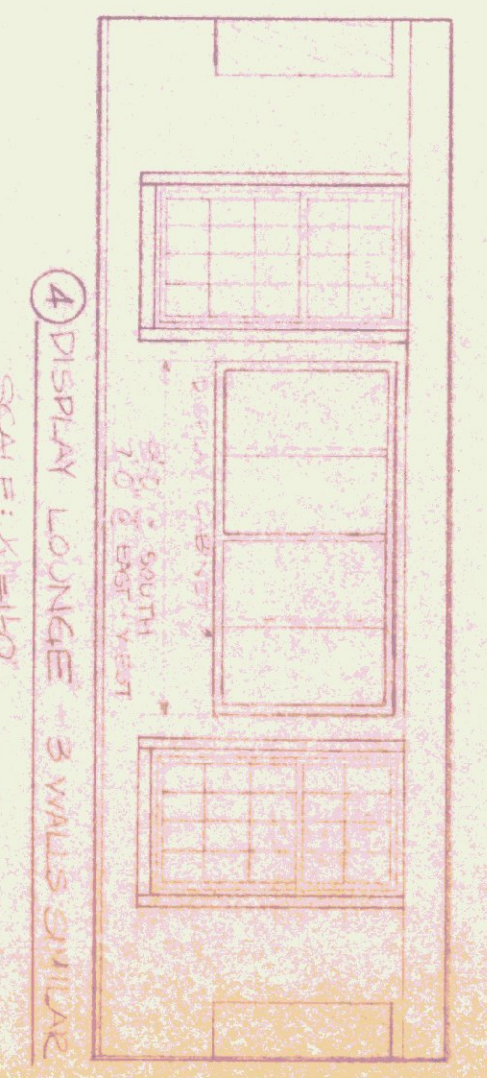
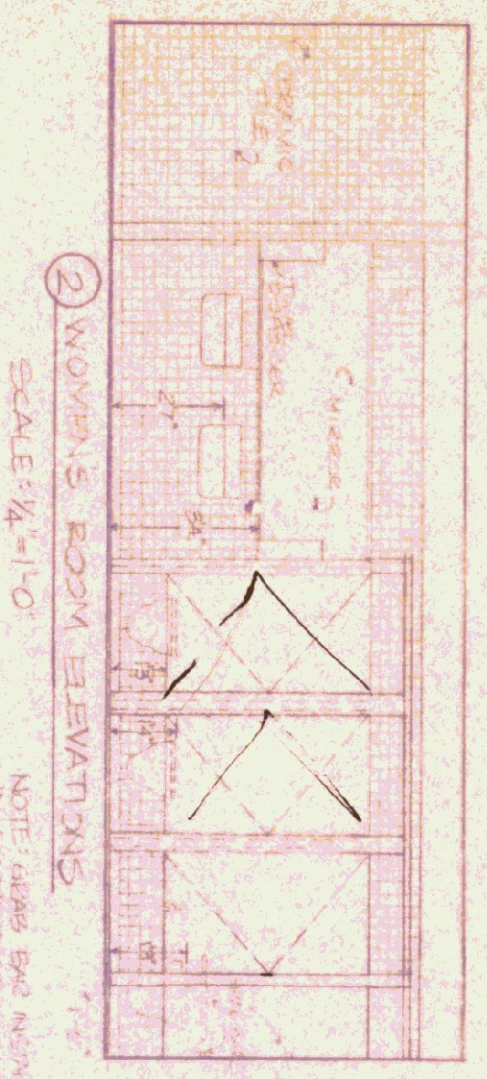
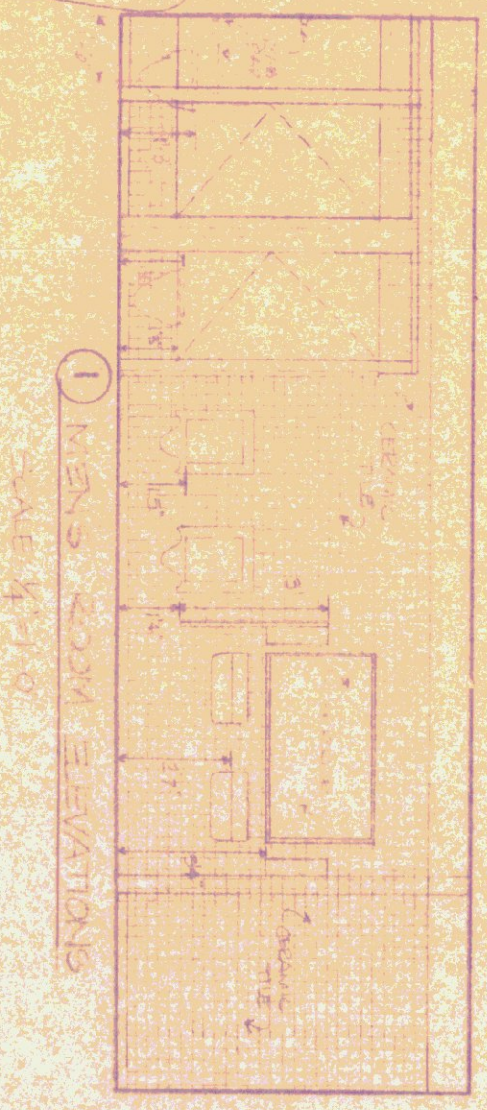


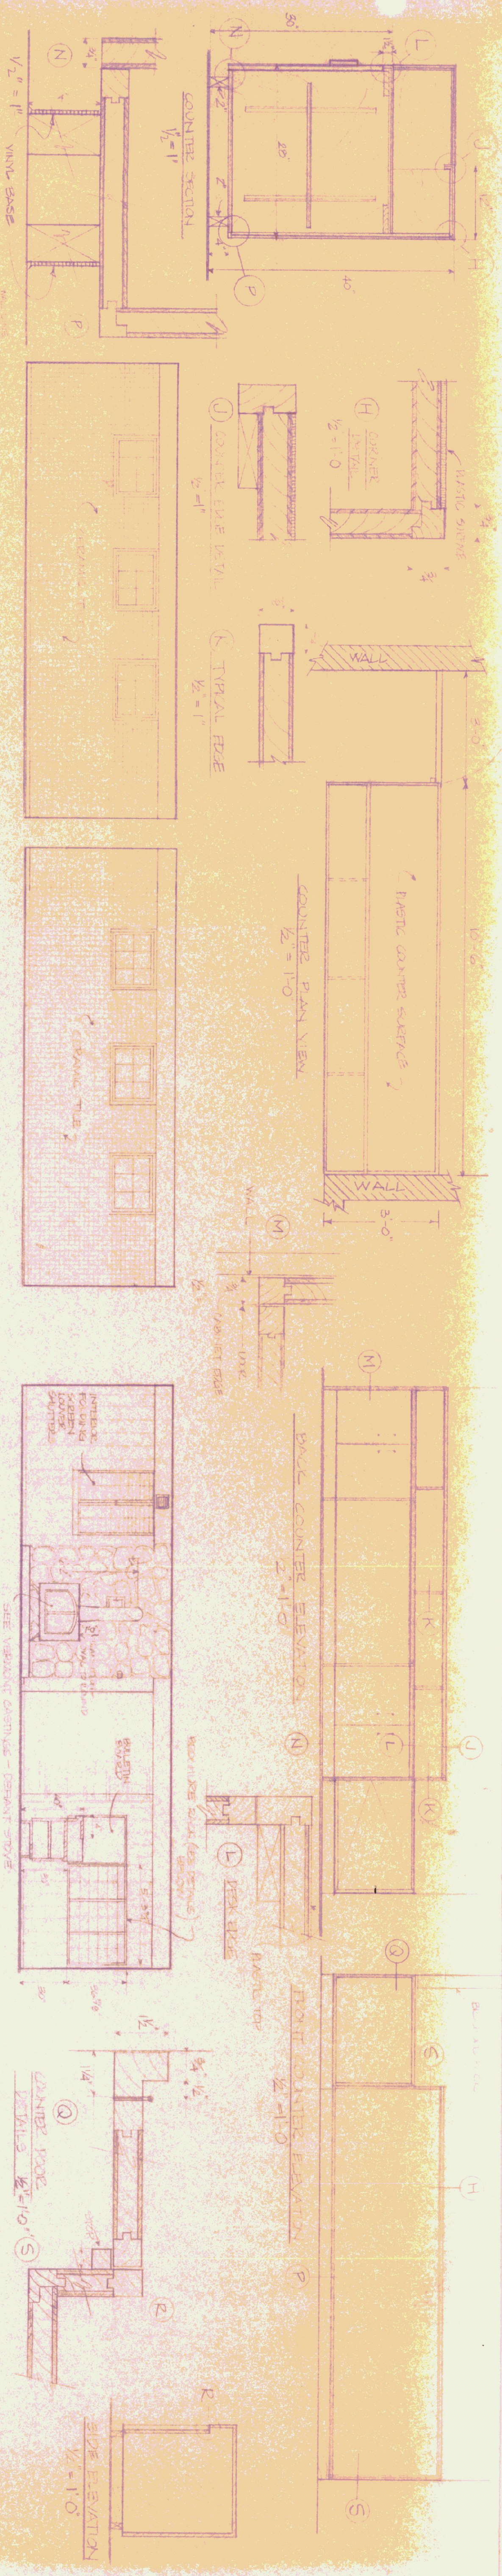

STATE OF VERMONT			
DIVISION OF STATE BUILDINGS			
AGENCY OF ADMINISTRATION			
MONTPELIER, VERMONT			
WELCOME CENTER, WATERFORD, VERMONT			
SECTIONS AND INTERIOR ELEVATIONS			
IR 93-115			
DATE: APRIL 16, 1992	SCALE: AS SHOWN	REVISIONS:	DWG. NO. A-4
DRAWN BY: H.E.	APPROVED BY:		8 OF 21