


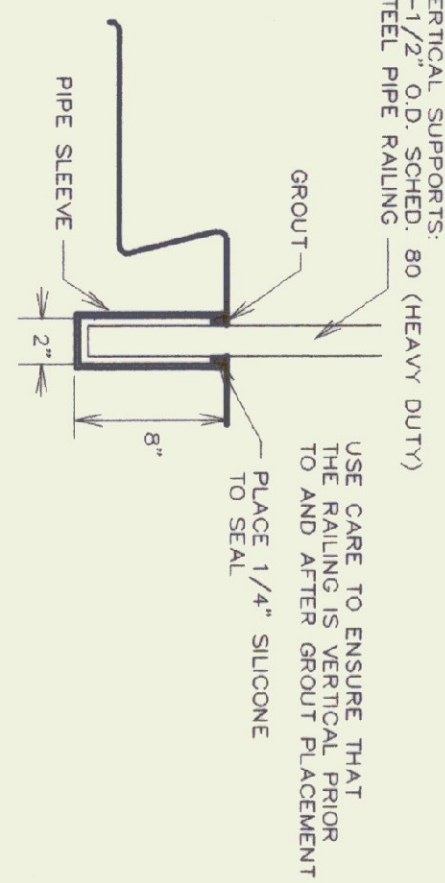


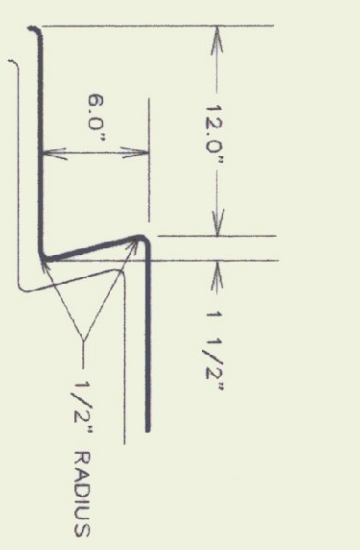


NOTE: ALL REINFORCING BARS TO BE EPOXY COATED

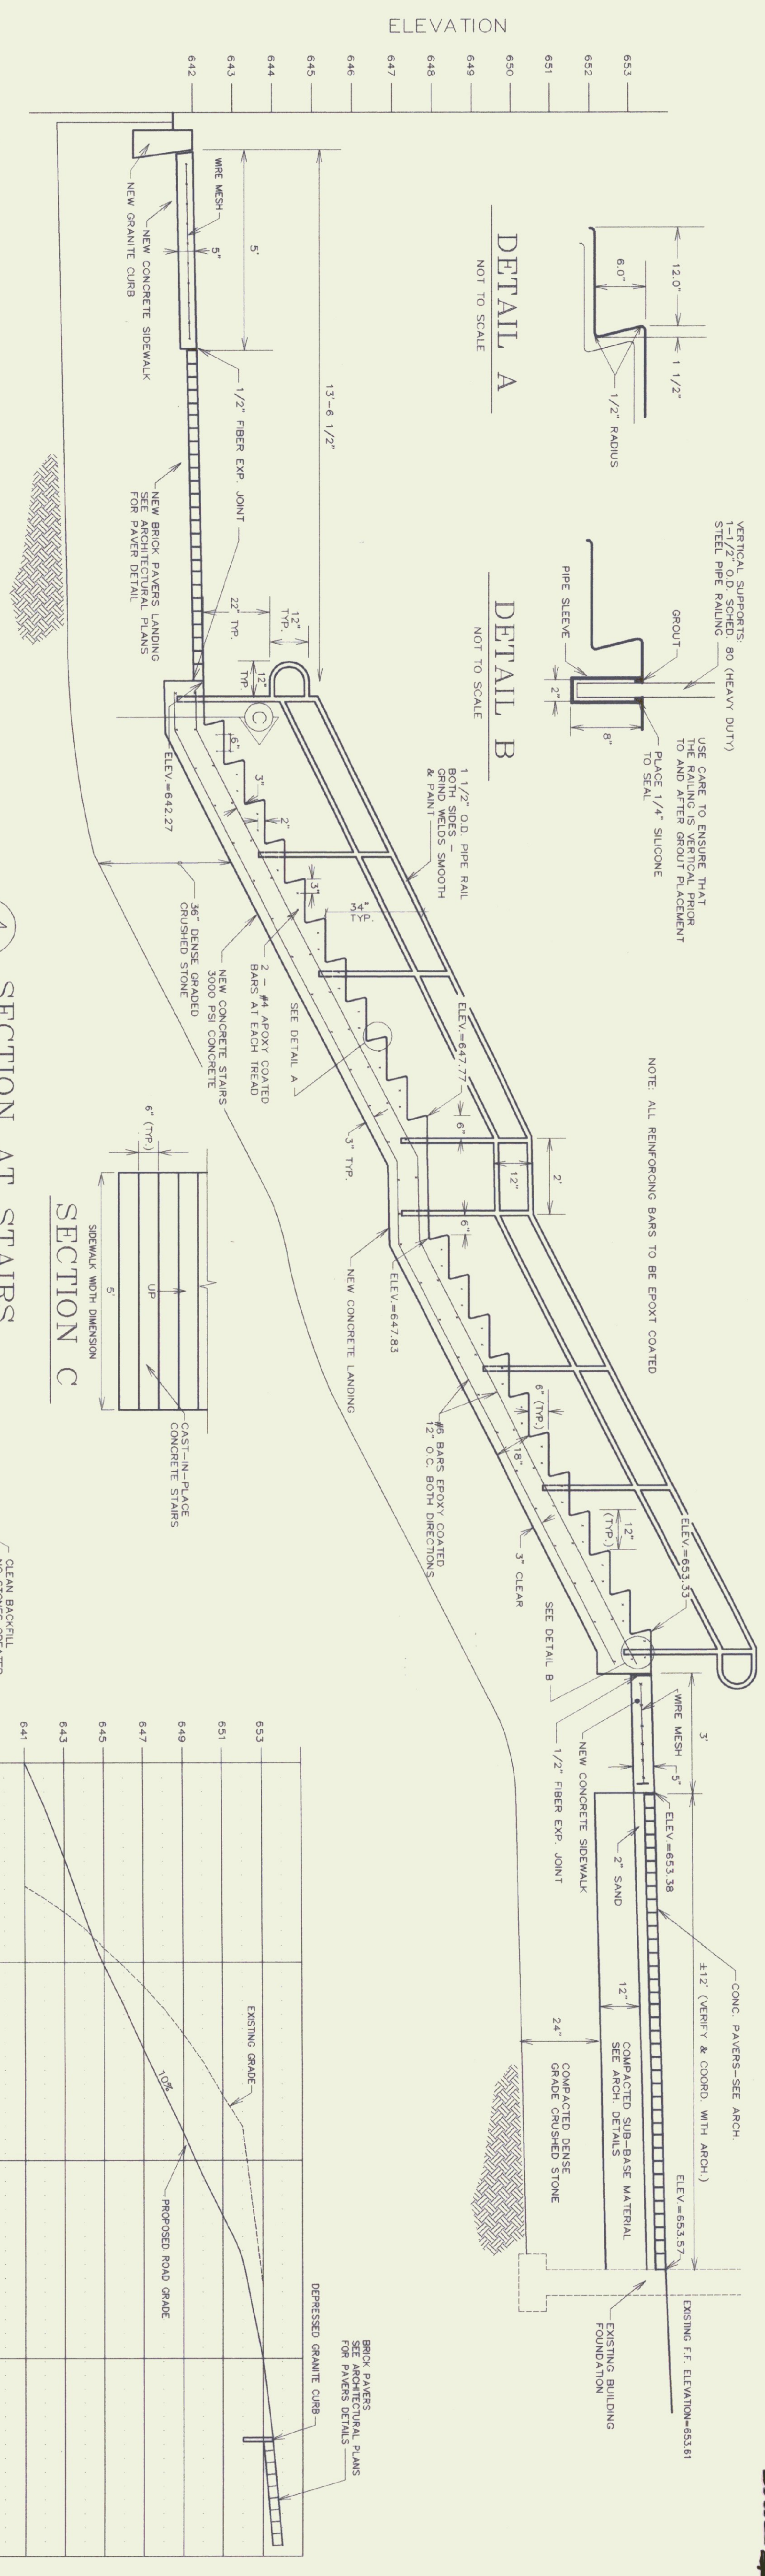


4 SECTION AT STAIRS
SCALE: 1"=2'

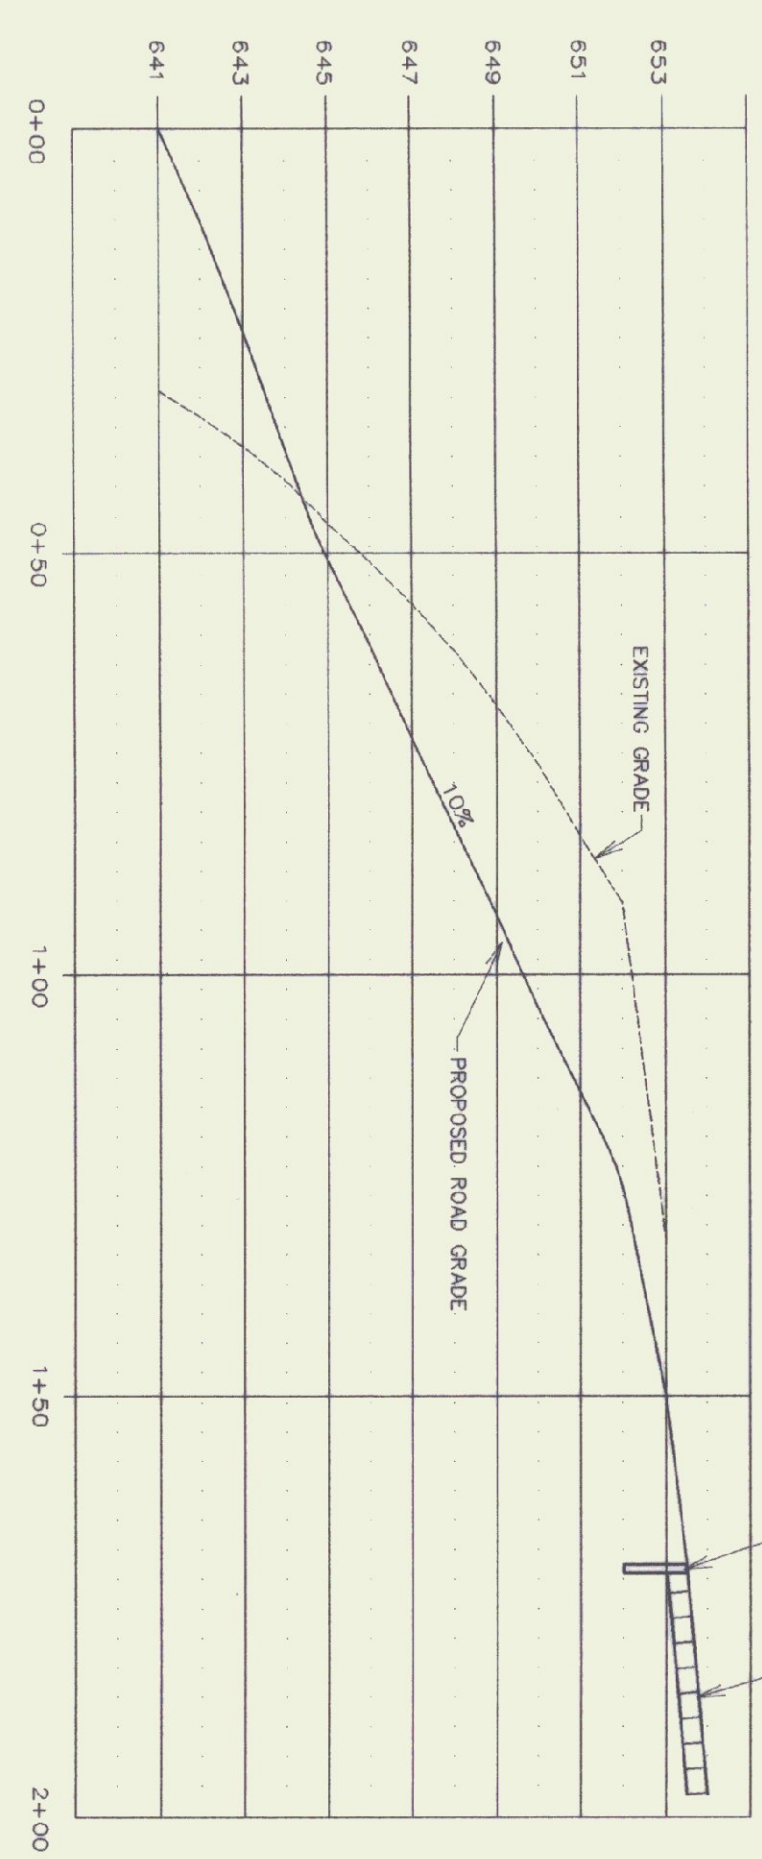


8 ROAD PROFILE
SCALE: HORIZONTAL: 1"=20'
VERTICAL: 1"=4'

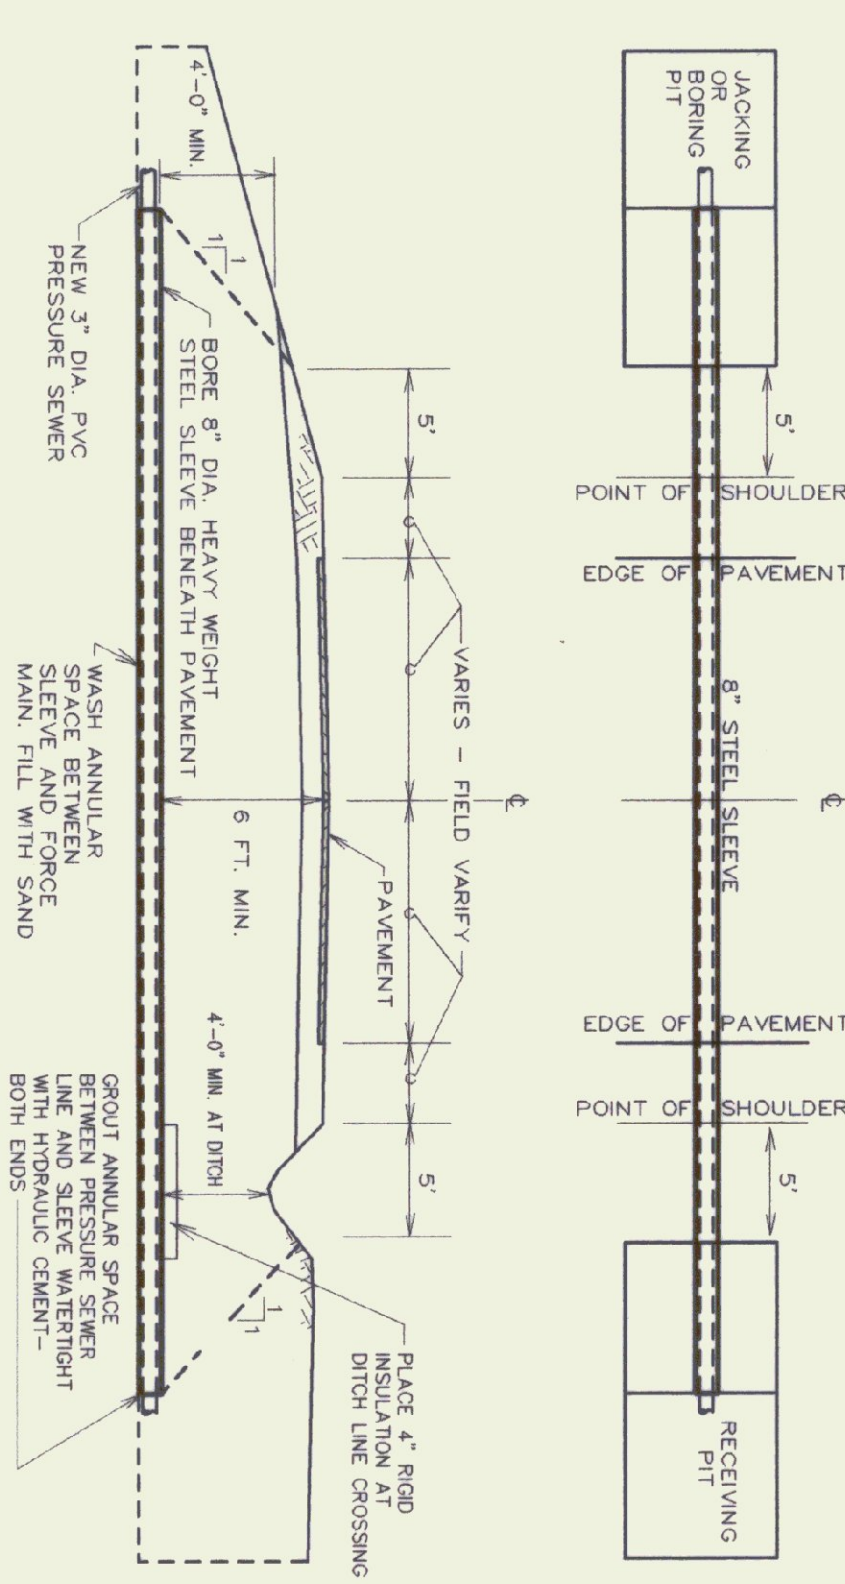


2 HIGHWAY CROSSING DETAIL
NOT TO SCALE

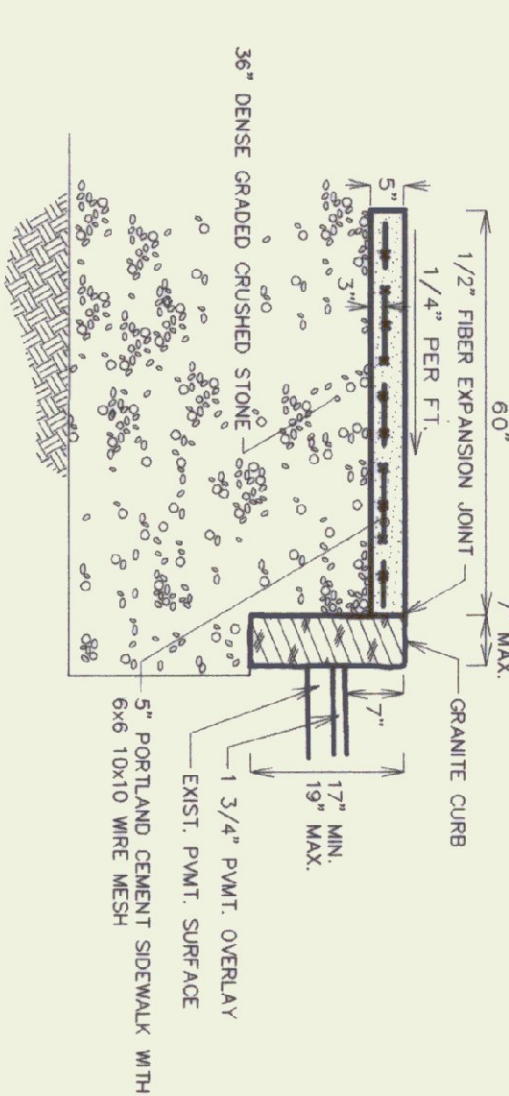


3 TYP. SIDEWALK & CURB
NOT TO SCALE

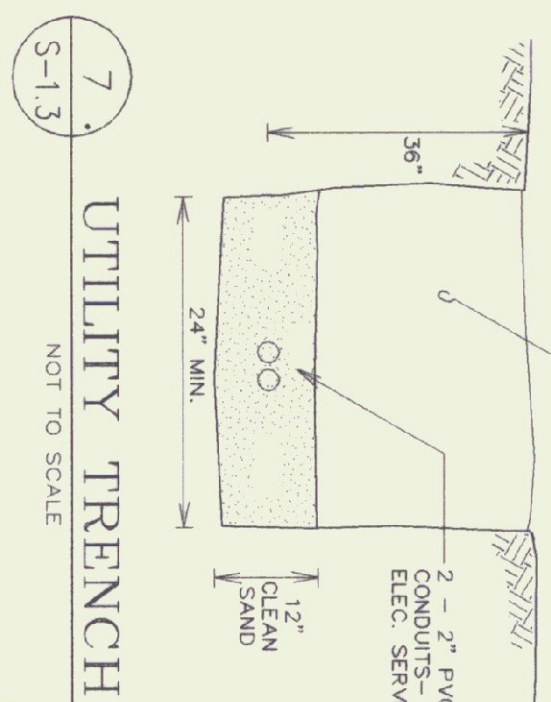


7 UTILITY TRENCH
NOT TO SCALE

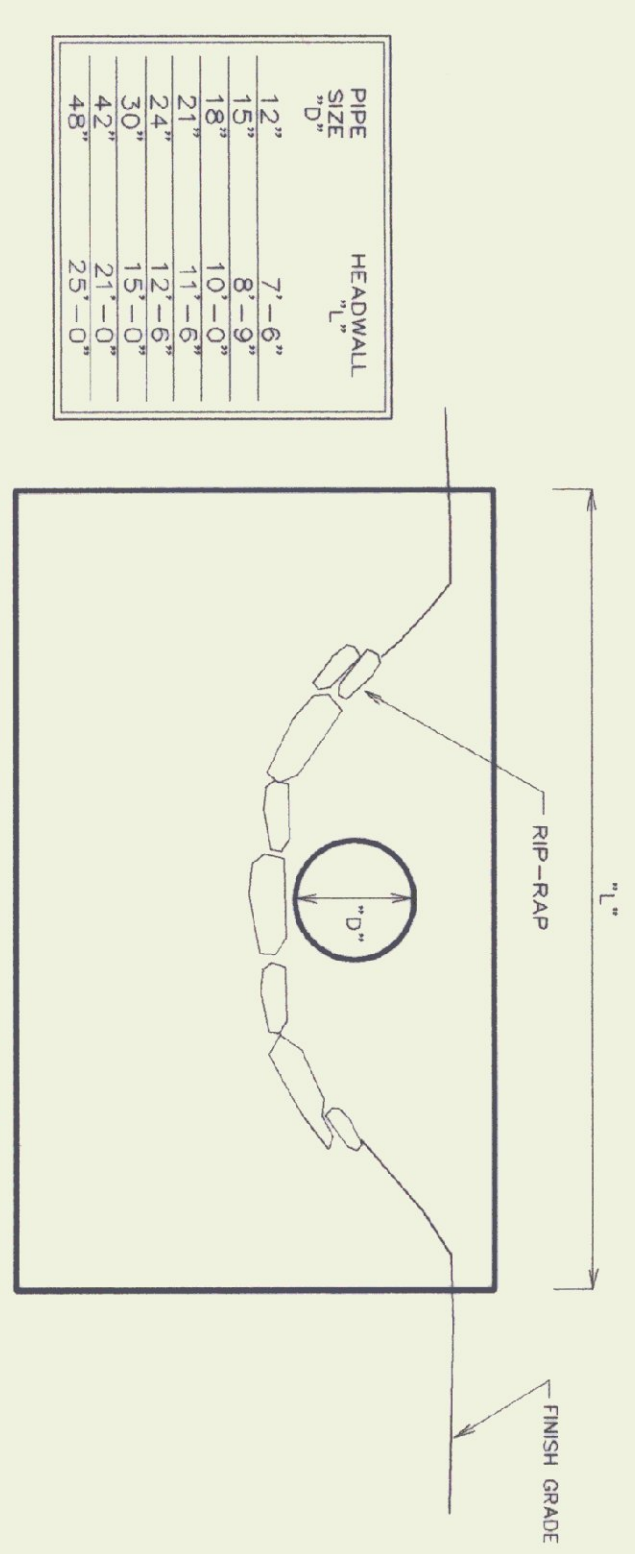

1 CONCRETE HEADWALL
NOT TO SCALE

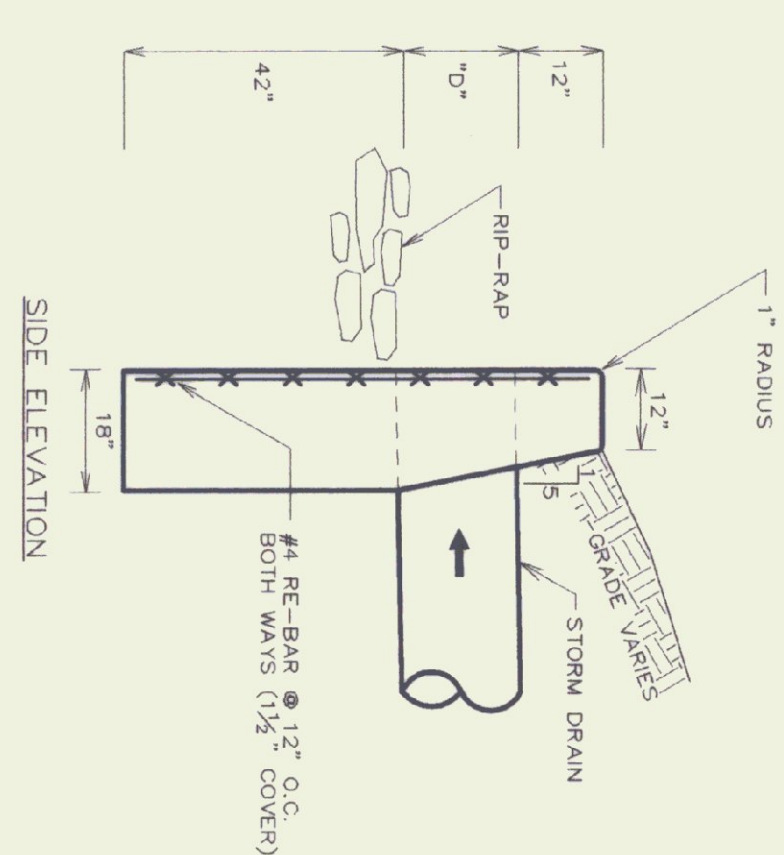


5 TYP. GRANITE CURB
NOT TO SCALE

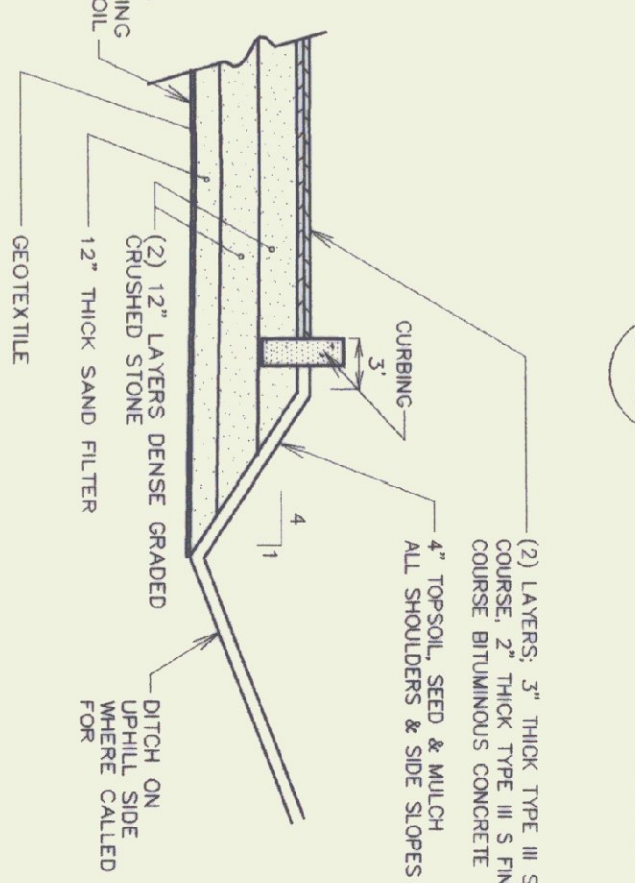

6 TYP. PARKING LOT
NOT TO SCALE

7 TYP. ROAD SECTION
NOT TO SCALE

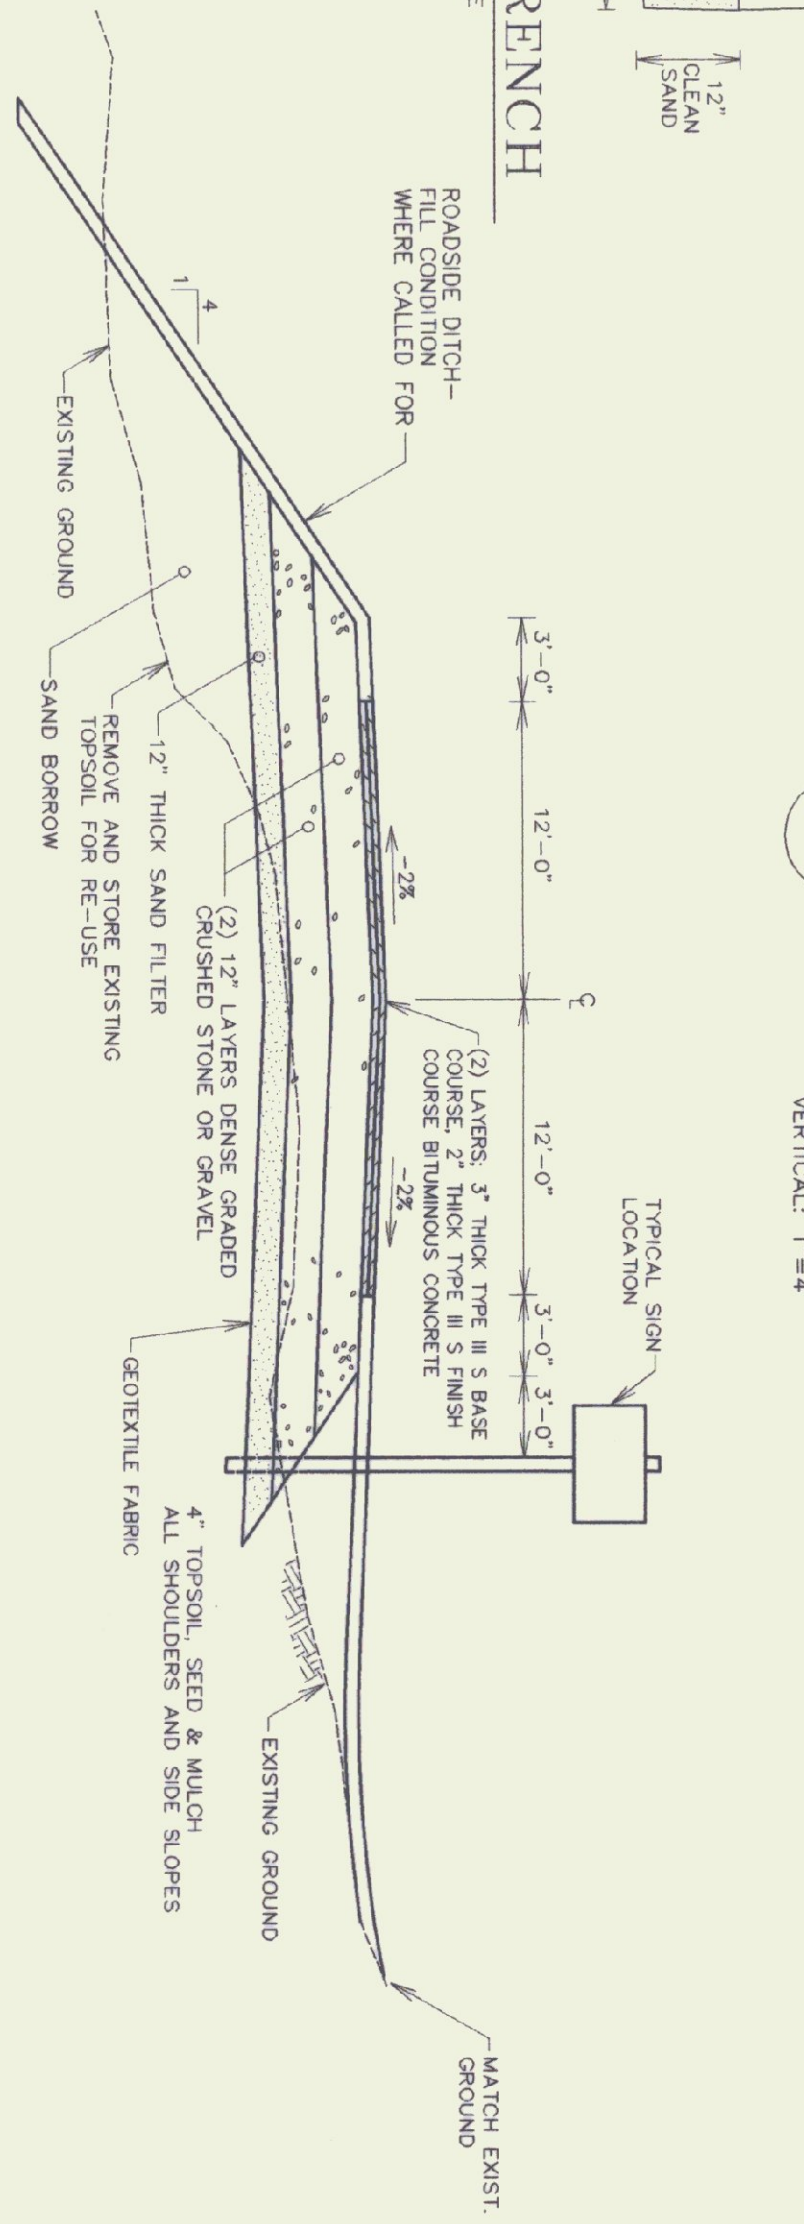

STATE OF VERMONT
DEPARTMENT OF BUILDINGS
AND GENERAL SERVICES
AGENCY OF ADMINISTRATION
MONTPELIER, VERMONT

GEORGIA INTERSTATE 89 REST AREAS
NORTHBOUND AND SOUTHBOUND

DATE: AUG 21 1998	SCALE: AS NOTED	REVISIONS: 8/22/98 Miscellaneous	DRAWING NAME: DETAILS
DRAWN BY: WFF/lee/CRG	PROJECT NO: 97041		
CHECKED BY: SHR/MHC			
			DRAWING NO: S-1.3