



RAMP AND PARKING LOT TYPICALS

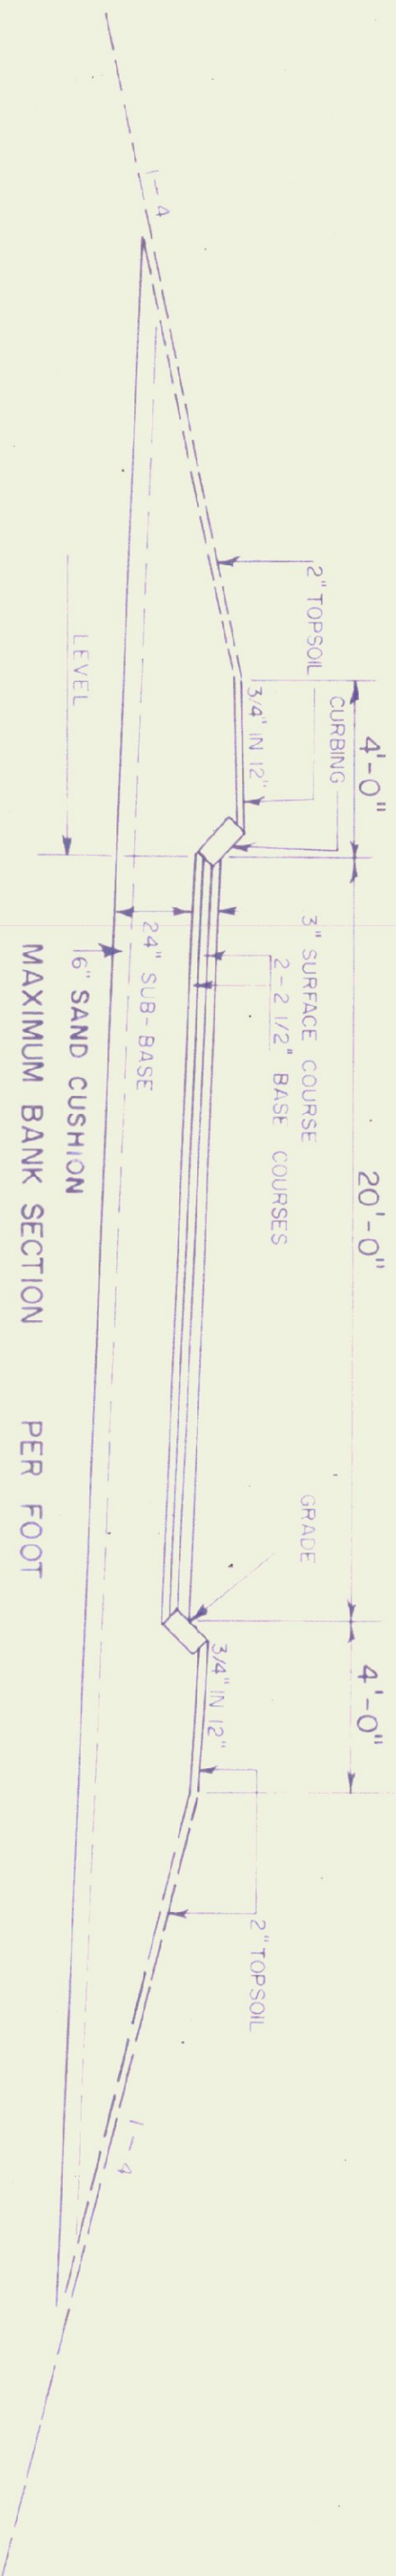

TYPICAL RAMP SECTION

- 3" BITUMINOUS CONCRETE PAVEMENT — ITEM 361
- 5" CRUSHED STONE OR CRUSHED GRAVEL PLANT MIX BASE — ITEM 213
- 2" SUB-BASE OF CRUSHED ROCK — ITEM 204

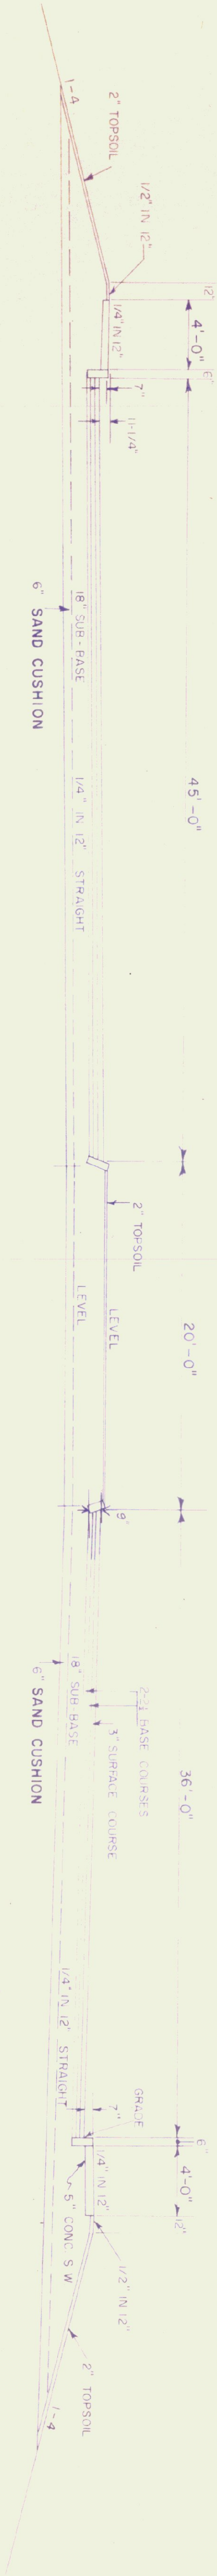

TYPICAL PARKING LOT SECTION

- 3" BITUMINOUS CONCRETE PAVEMENT — ITEM 361
- 5" CRUSHED STONE OR CRUSHED GRAVEL PLANT MIX BASE — ITEM 213
- 18" SUB-BASE OF CRUSHED ROCK — ITEM 204