

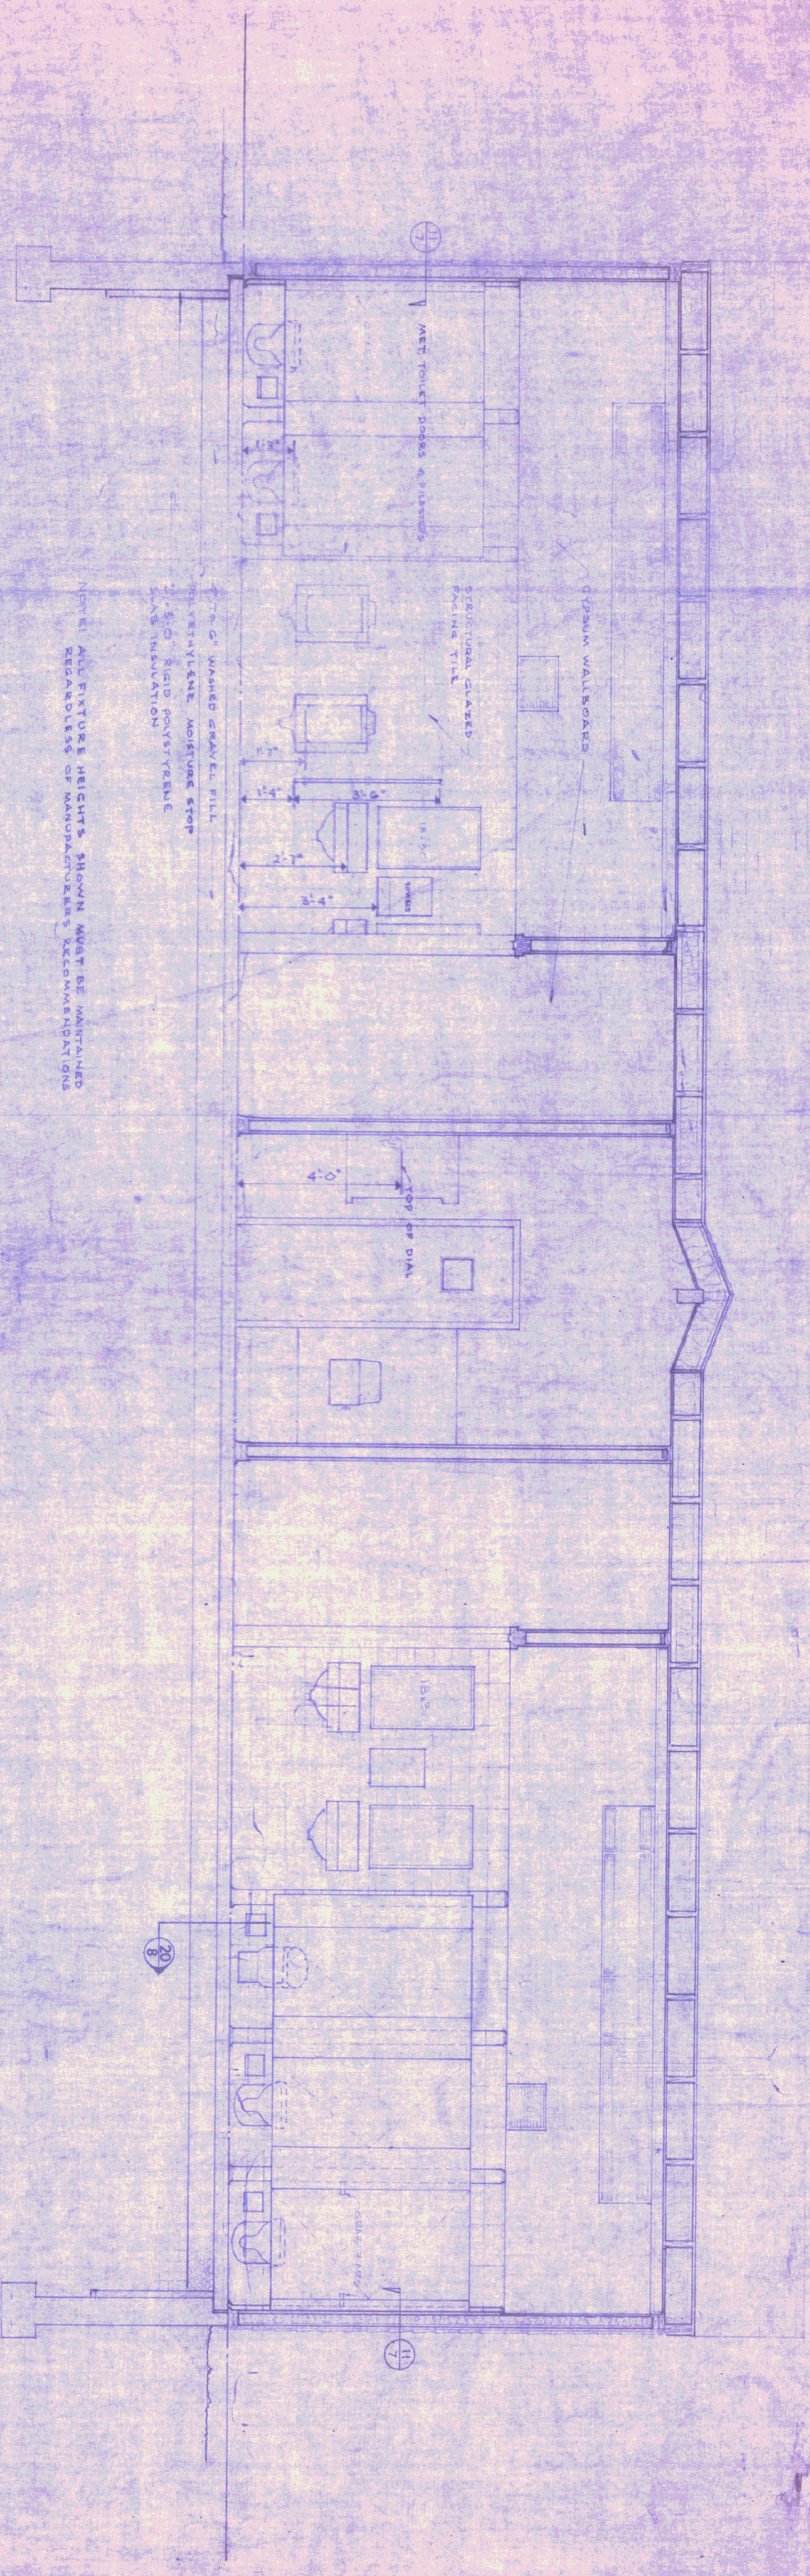



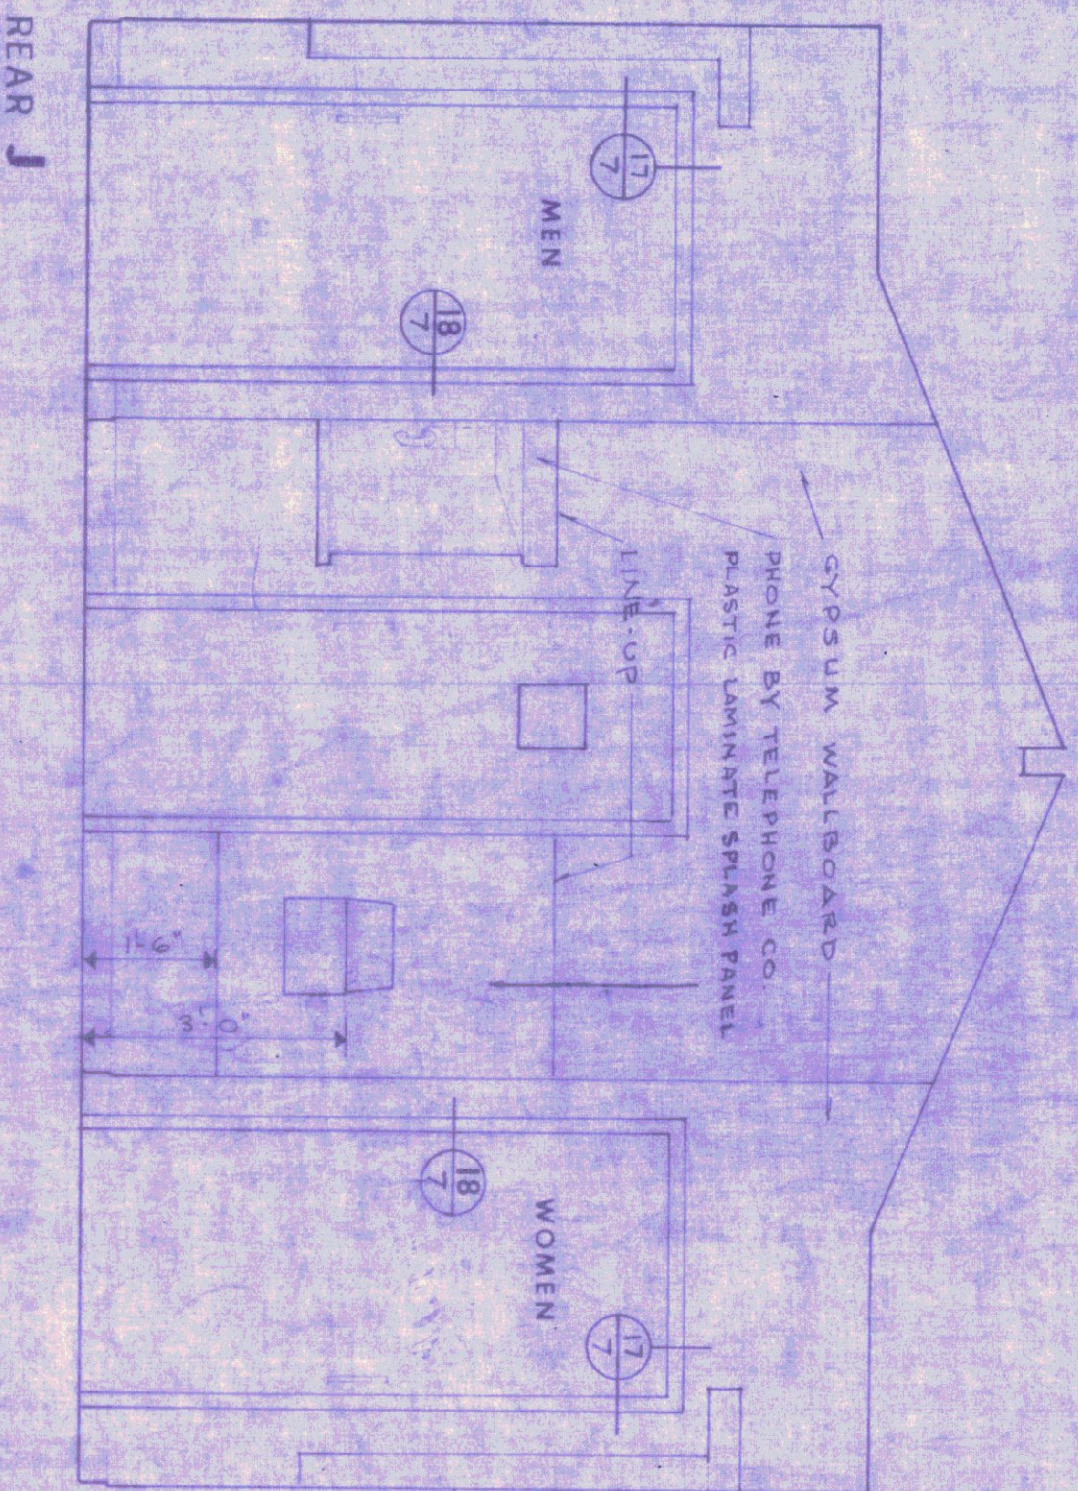


NOTE: ALL FIXTURE HEIGHTS SHOWN MUST BE MAINTAINED
REGARDLESS OF MANUFACTURER'S RECOMMENDATIONS

SECTION A-A

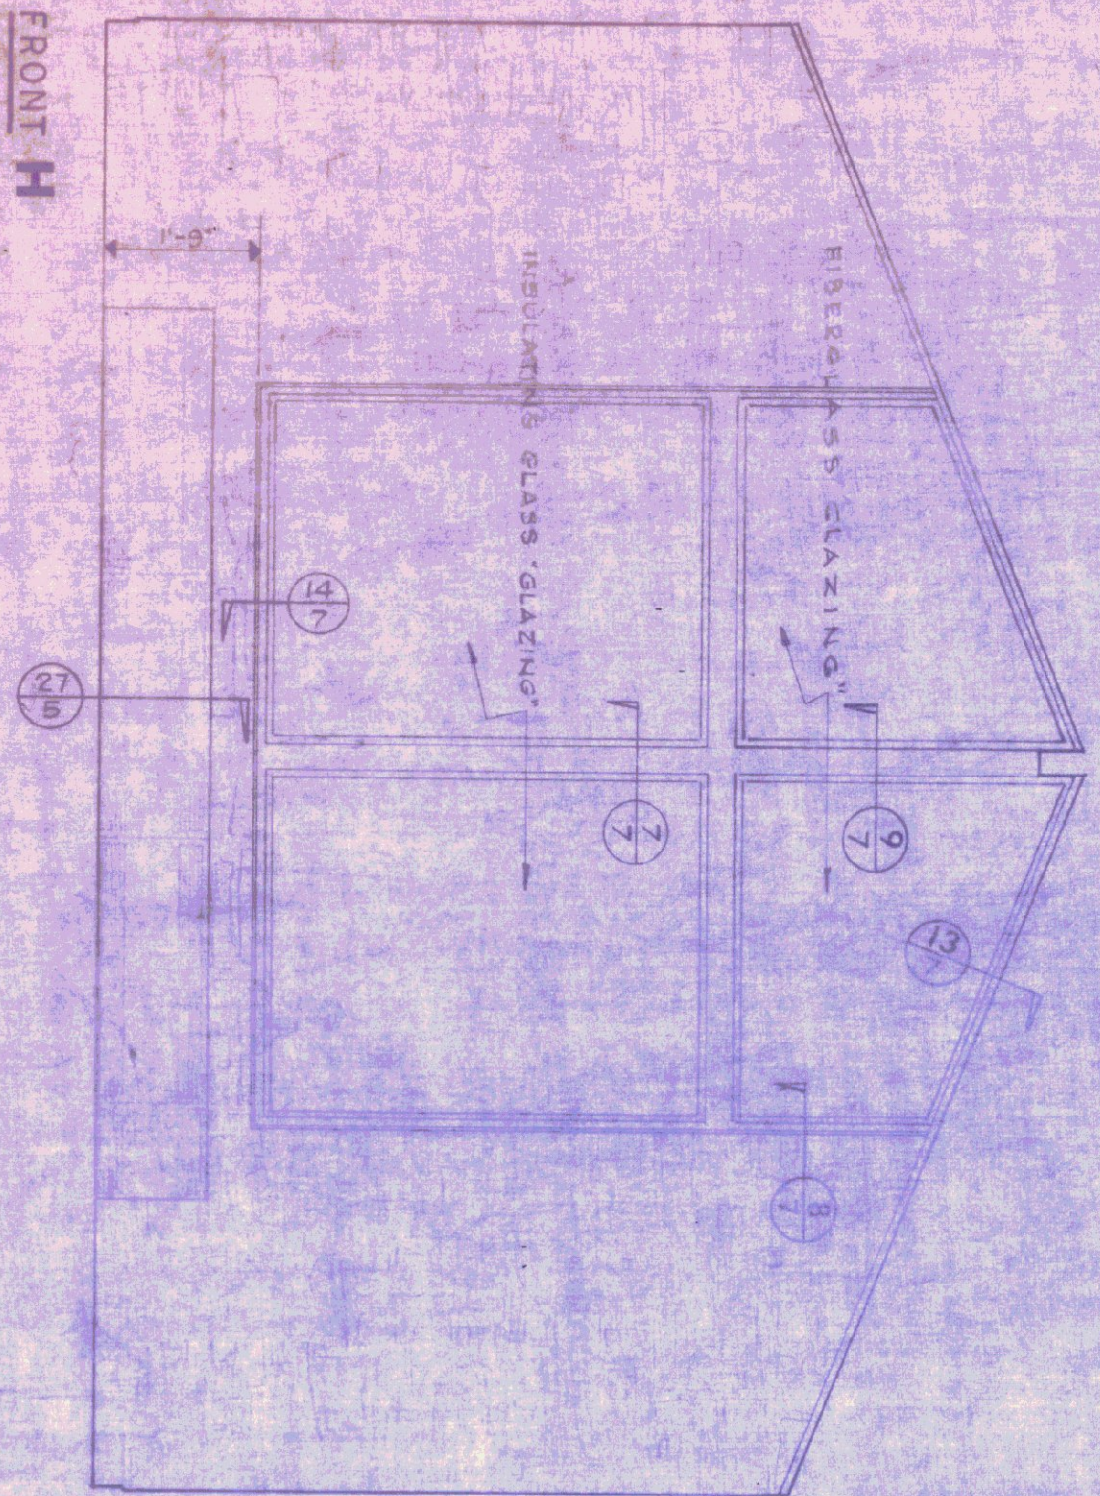

LOBBY ELEVATIONS

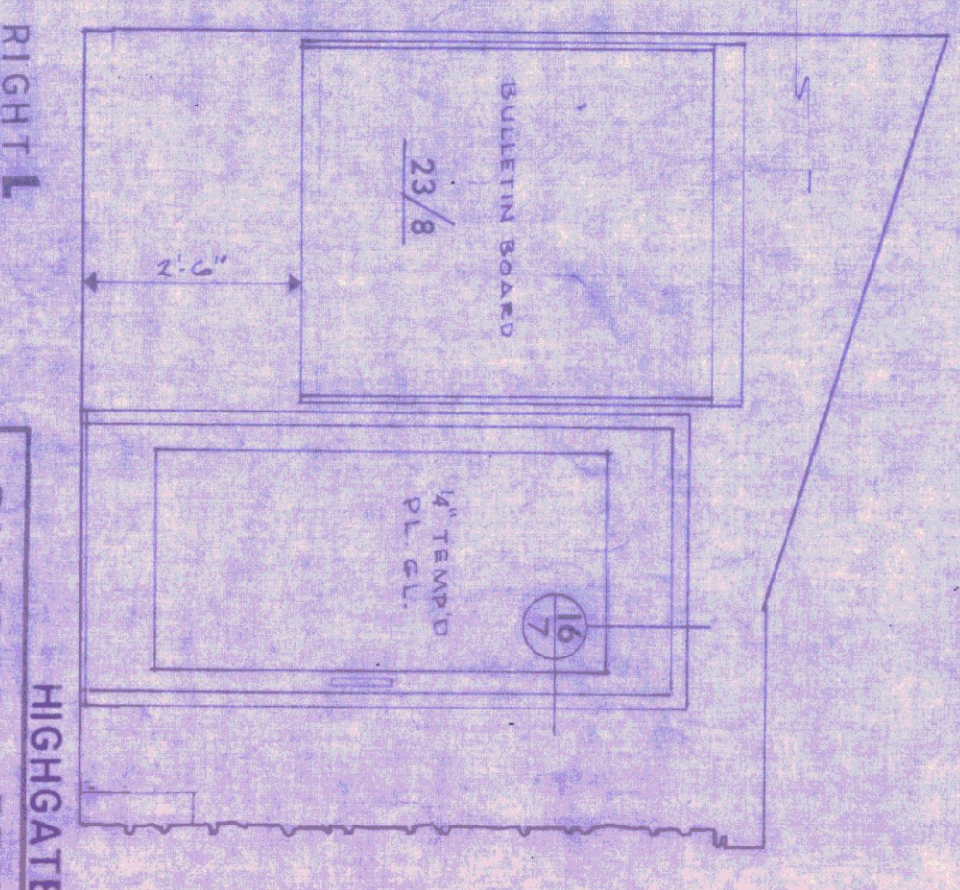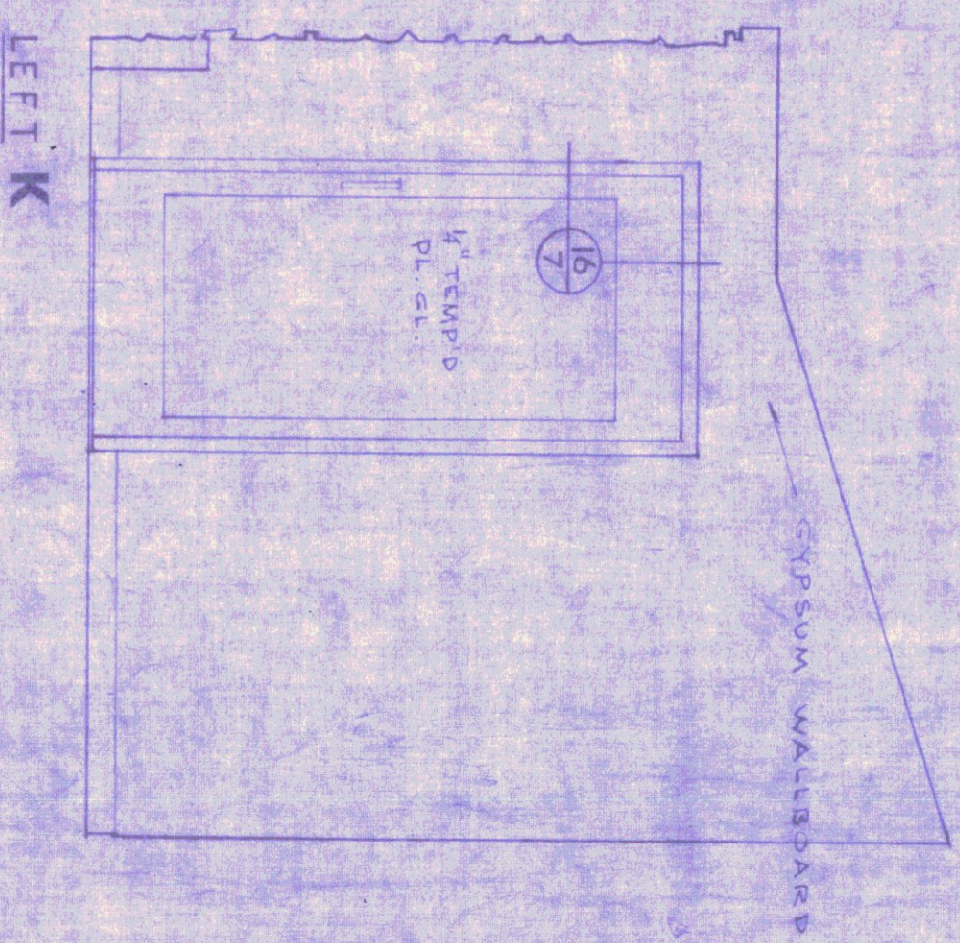

HIGHGATE

ROADSIDE REST FACILITIES
LONGITUDINAL SECTION & INTERIOR ELEVATIONS

STATE OF VERMONT
DEPARTMENT OF HIGHWAYS

PROJECT LSI No. 89-3 (3)

SCALE: 1/2"=1'-0" SHEET NO. 040