




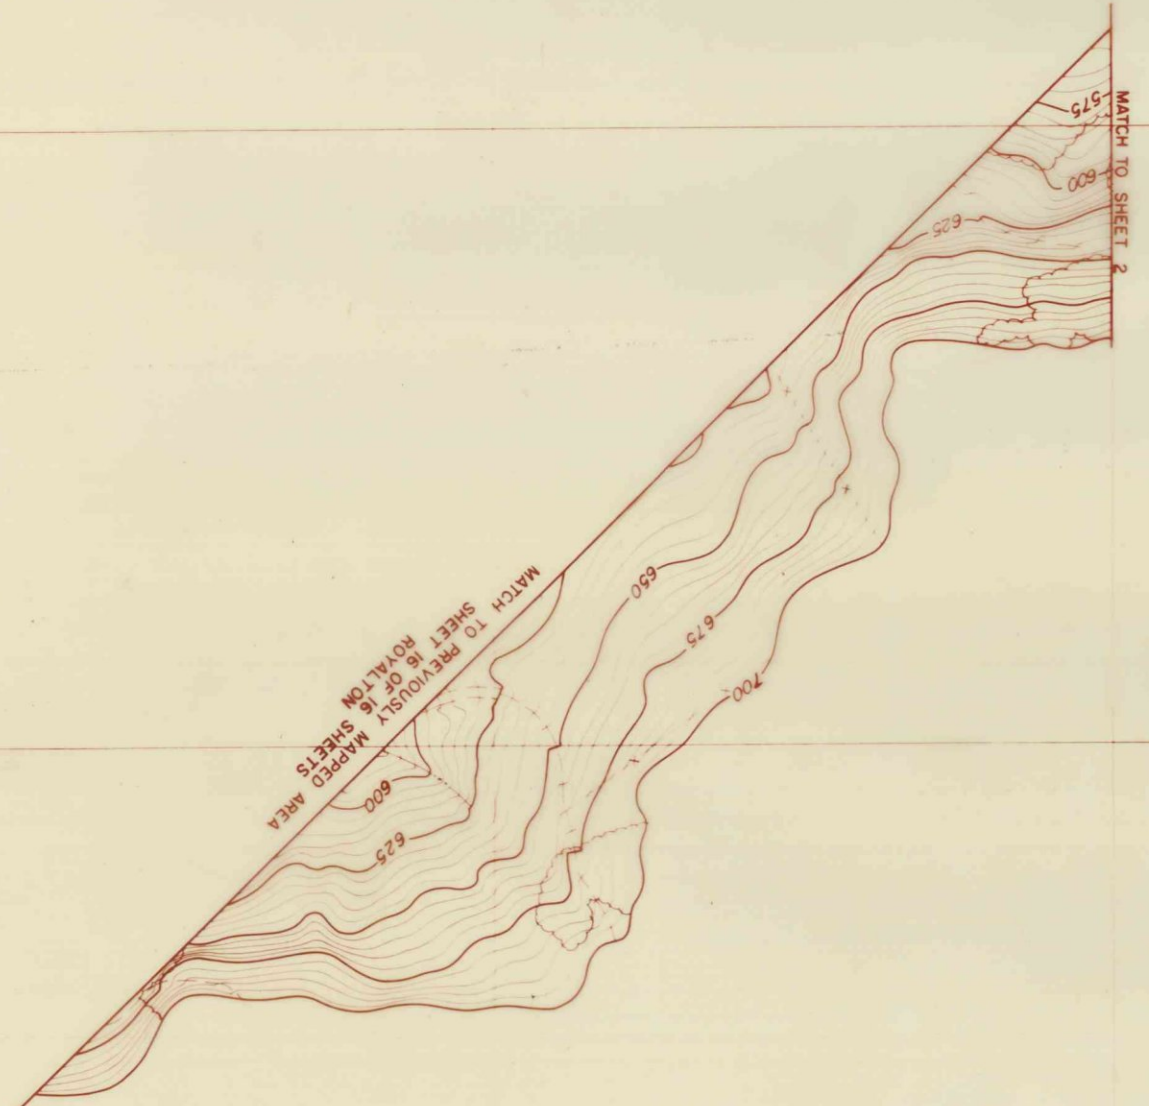


SCALE 1"=200'
1000' GRID BASED ON VERMONT STATE PLANE COORDINATE SYSTEM
DATE OF PHOTOGRAPHY
1957



119

STATE OF VERMONT DEPARTMENT OF HIGHWAYS
ROYALTON-BETHEL
SHEET NO. 1 OF 27 SHEETS

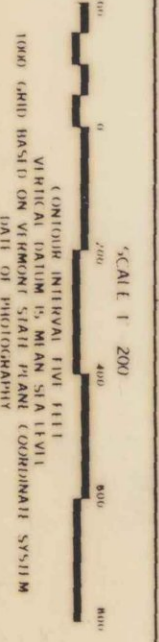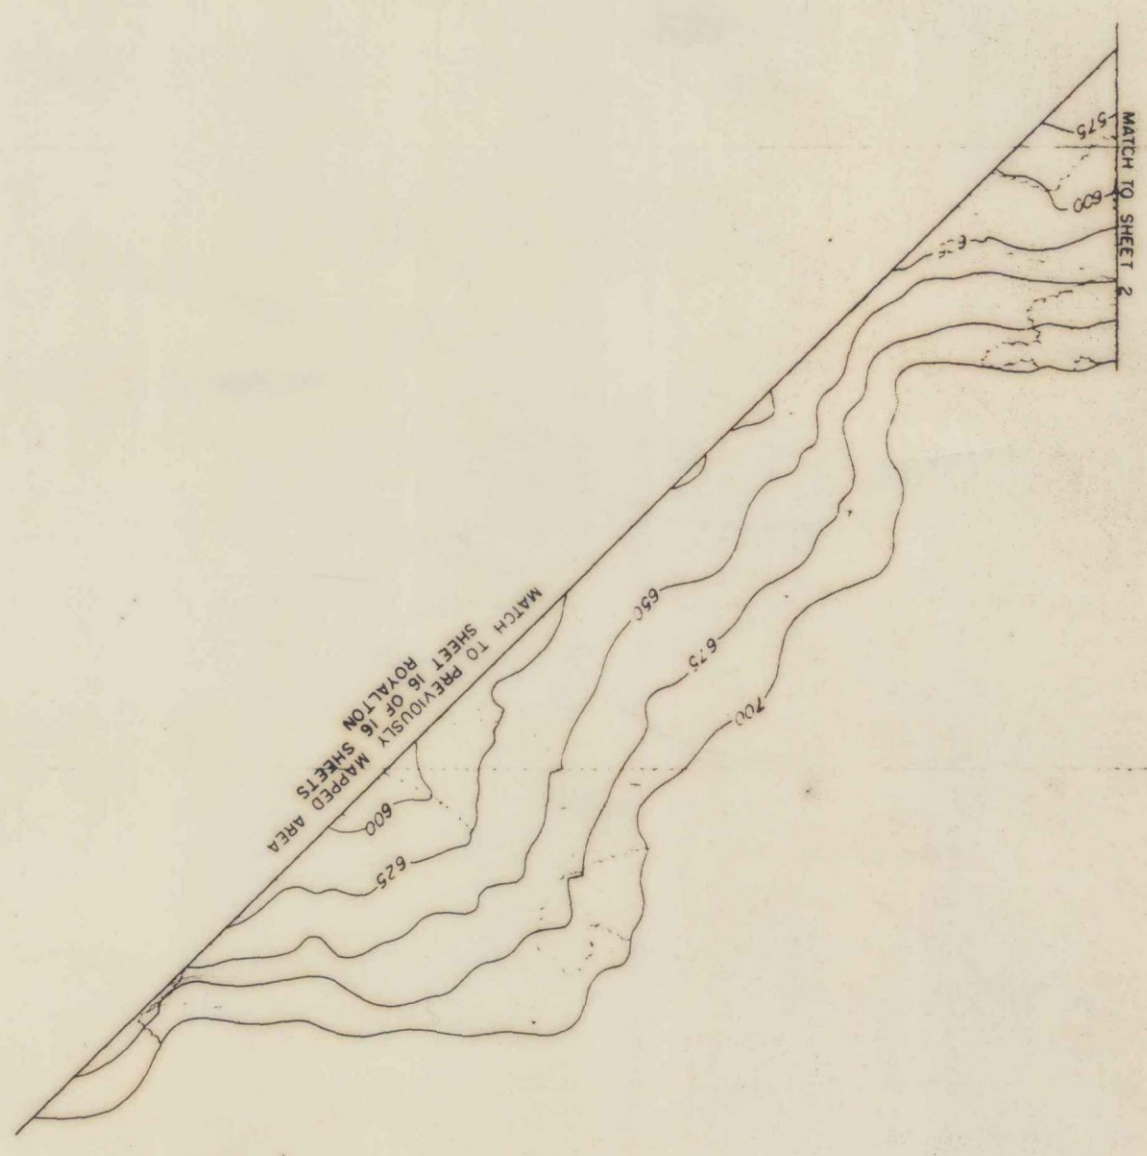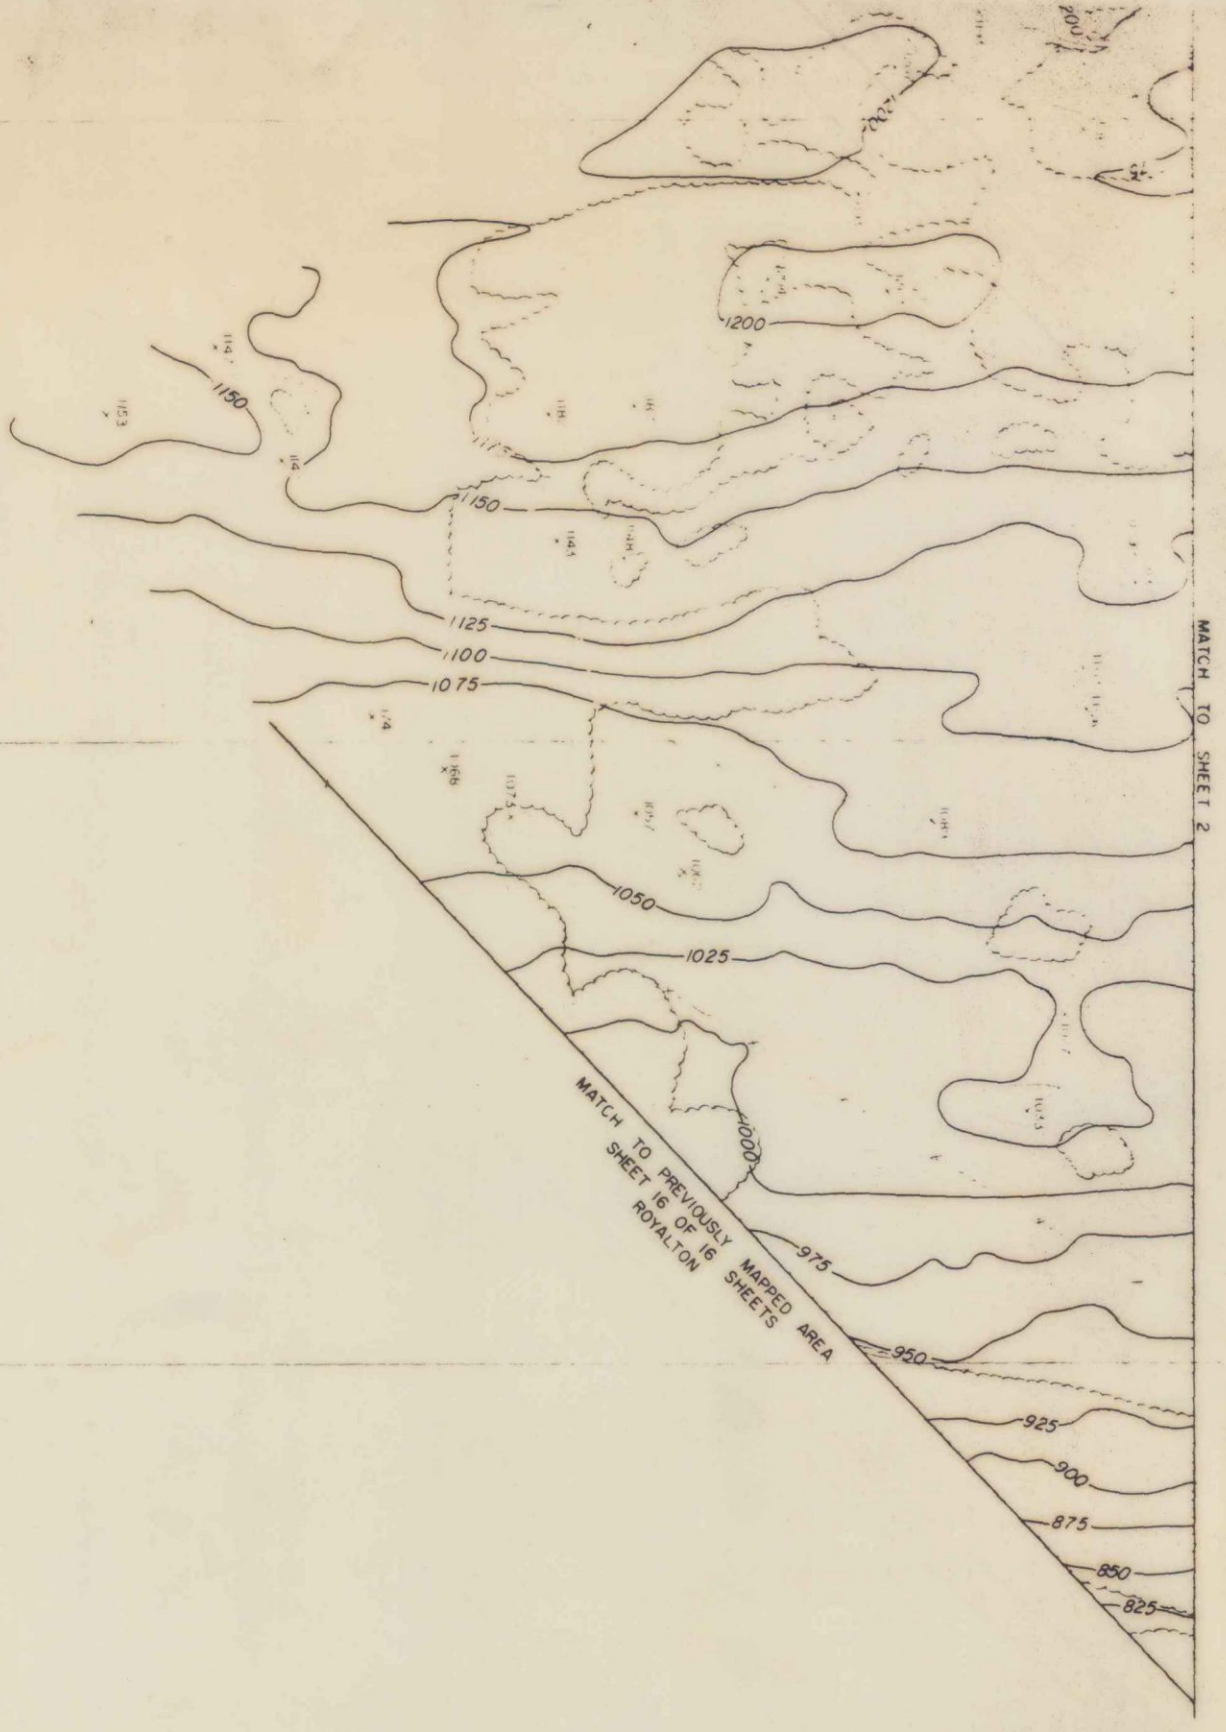

119

TOPOGRAHY SECTION OF THE VERMONT DEPARTMENT OF HIGHWAYS
ADAMANT-WESTER E. CARPENTARY AND POLLEY
ARCHITECT-ENGINEER ASSOCIATES
WATERTOWN, N. Y.

SCALE 1"=200'
VERTICAL SCALE
1"=20'
DATE OF PHOTOGRAPHY
1954, 1957

STATE OF VERMONT DEPARTMENT OF HIGHWAYS
ROYALTON-BETHEL
1/7/58, 1/20/58, 2/2/57
SHEET NO. 1 OF 27 SHEETS

