


ST JOHNSBURY STRIP 10

10-5

cantilevered

Not controlled - edge matched

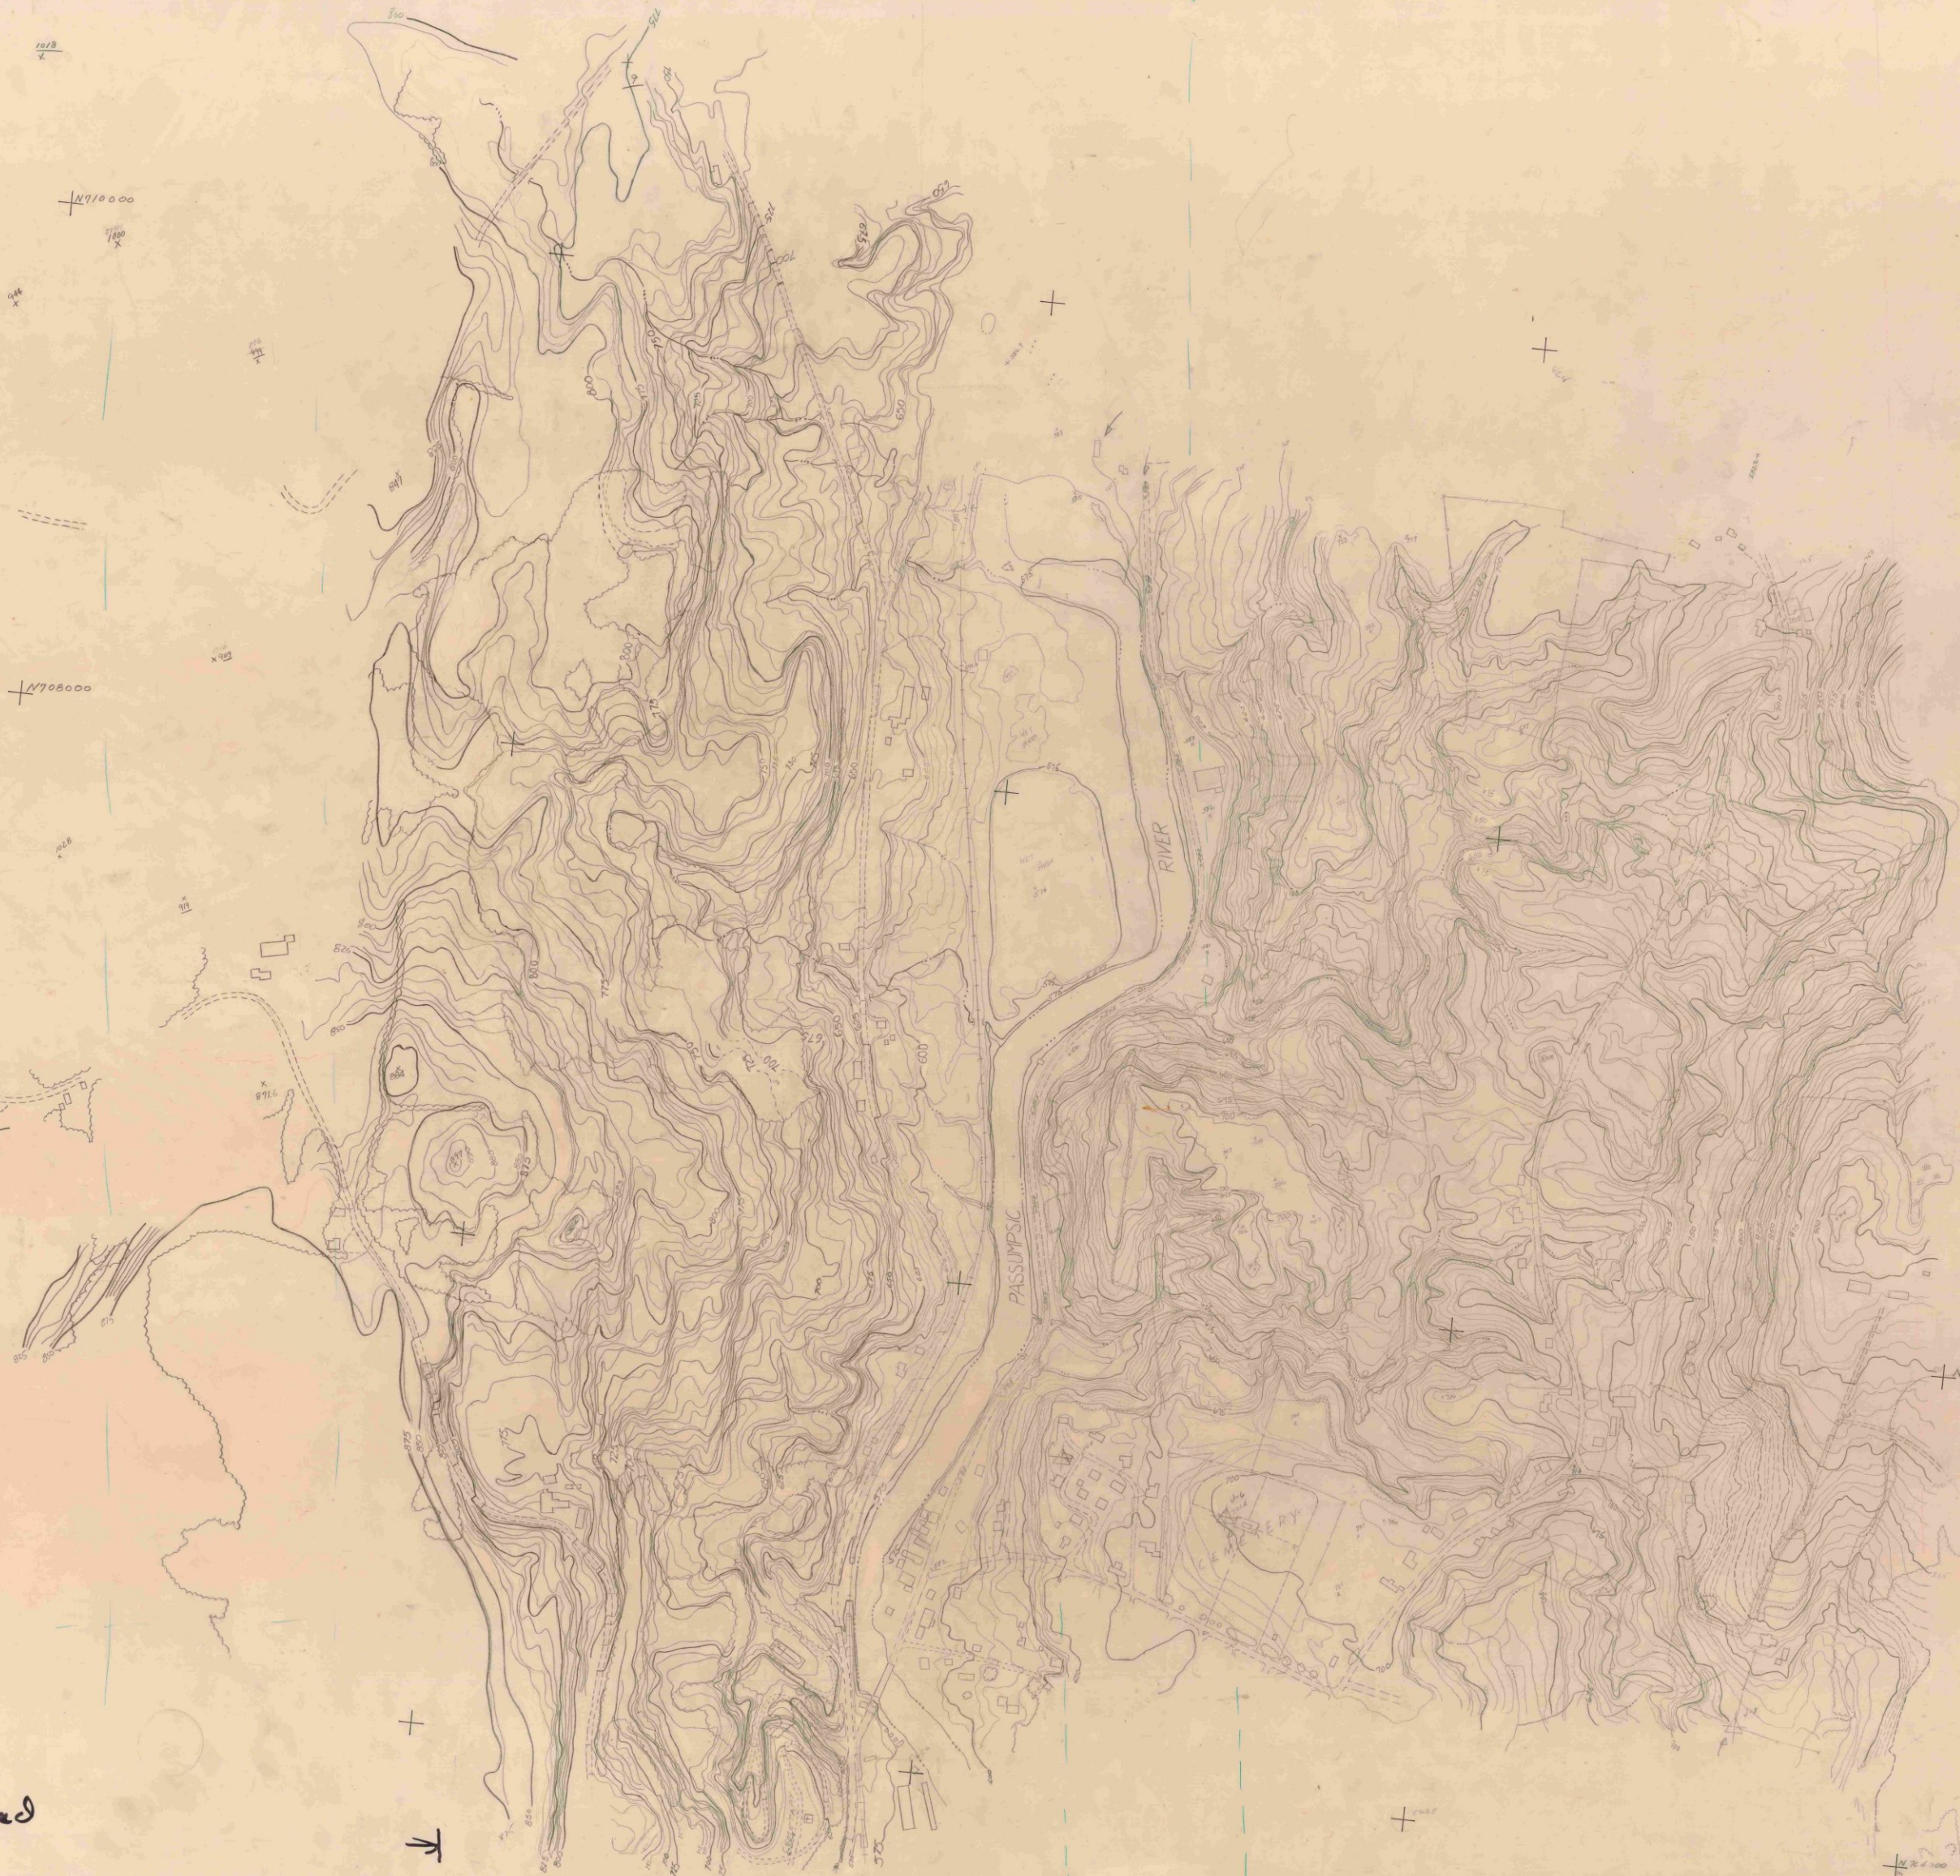

ST. JOHNSBURY STRIP 10

10-5