

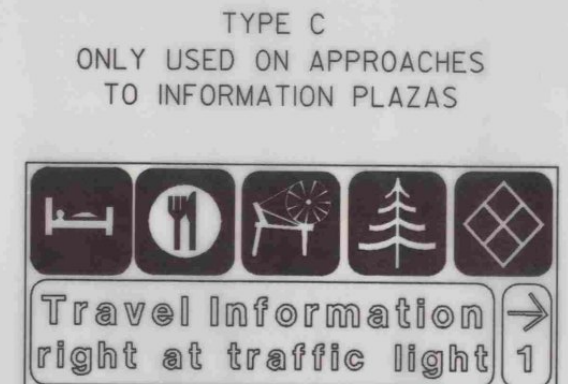
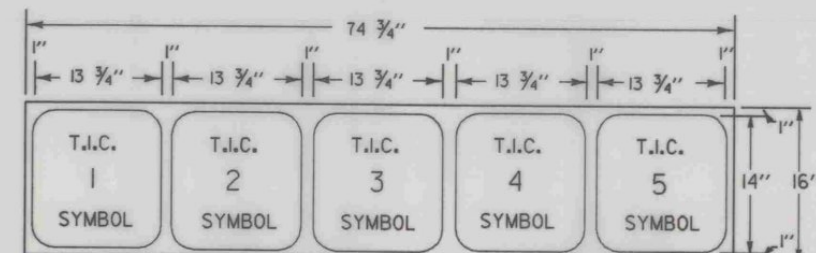
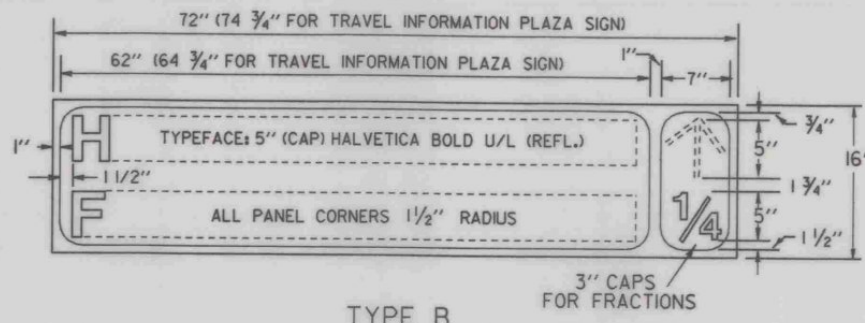
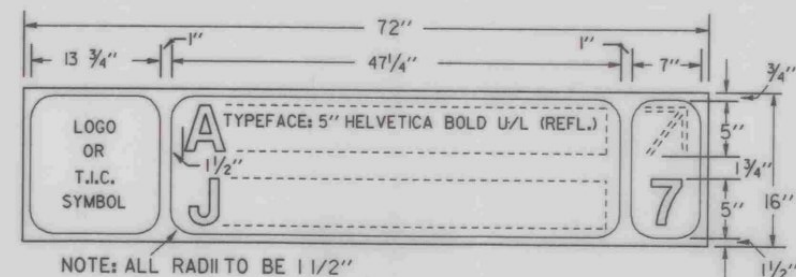
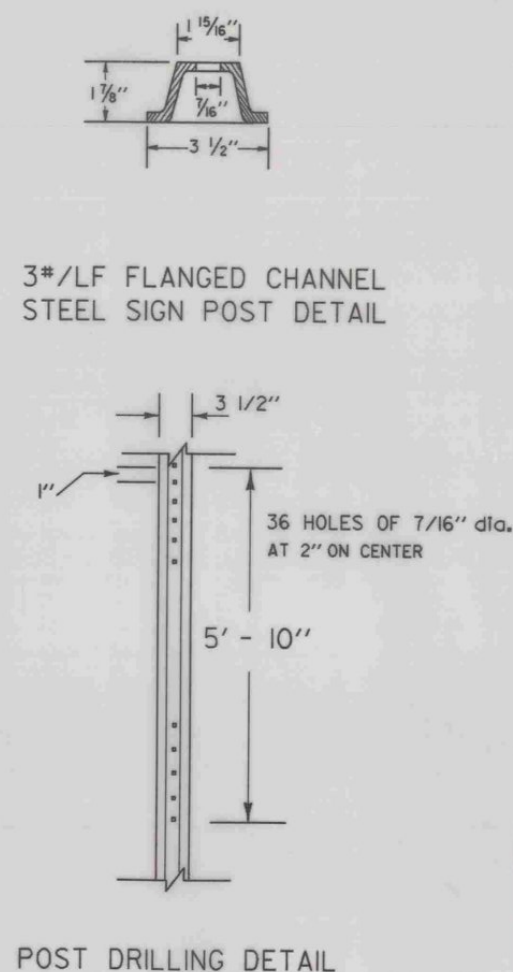
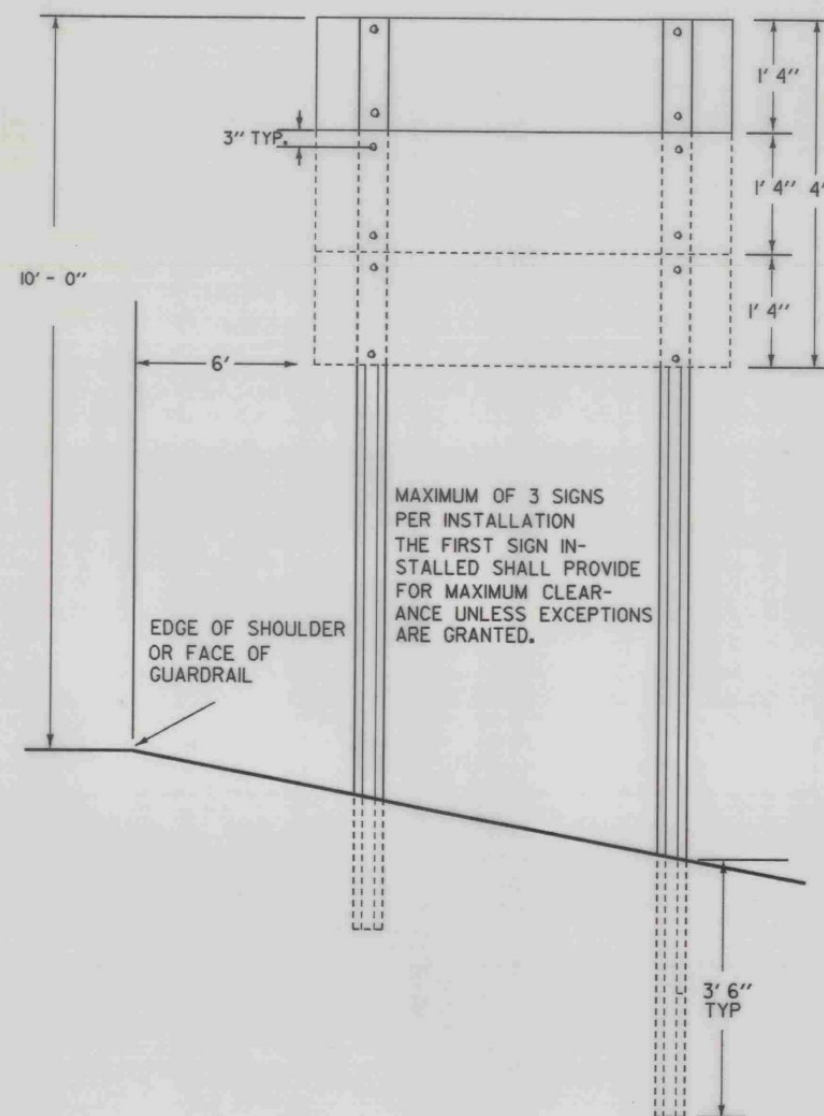
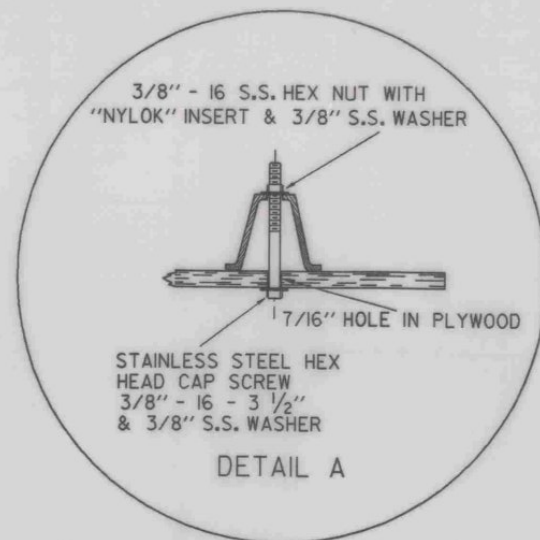
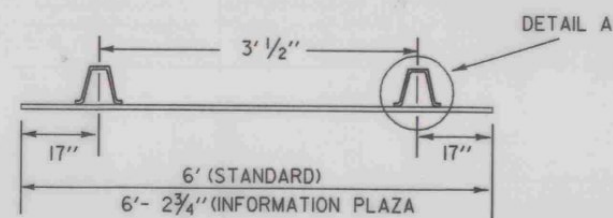


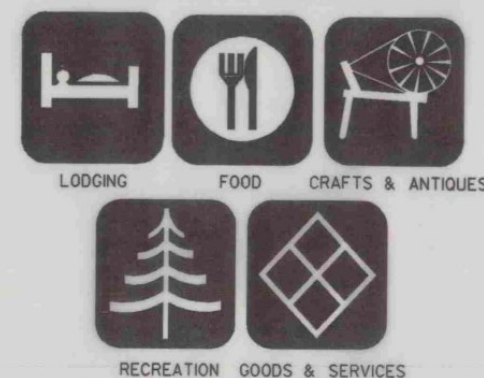

FOR MORE DETAILS ON THE STATE'S INFORMATION SYSTEM, WRITE OR CALL: TRAVEL INFORMATION COUNCIL, C/O AGENCY OF TRANSPORTATION, MAINTENANCE DIVISION, 133 STATE ST., MONTPELIER, VERMONT 05602 (802) 828-2651.

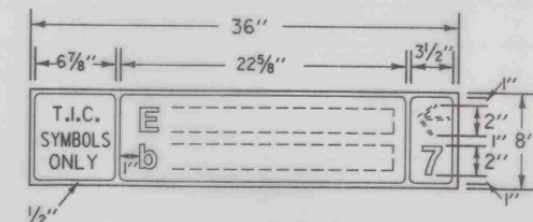

THE SYMBOLS ABOVE ARE FEATURED ON VERMONT'S TRAVEL INFORMATION PLAZAS, WHICH ARE FREE-STANDING OUTDOOR KIOSKS FOUND AT INTERSTATE REST AREAS, WELCOME CENTERS, AND NEAR KEY POINTS OF INTEREST. PLAZA LOCATIONS ARE INDICATED ON THE OFFICIAL STATE MAP BY THE SYMBOL ?.

MATERIALS:
SIGN BASE MATERIAL SHALL BE HIGH DENSITY OVERLAIN PLYWOOD, 3/8" THICK, WHICH HAS BEEN SEALED ON THE EDGES AND PAINTED BLACK. THE BACK OF THE SIGNBOARD SHALL ALSO BE PAINTED BLACK. EACH SIGNBOARD IS TO BE DRILLED WITH FOUR 7/16" HOLES. THE INTERIOR OF THE HOLES SHALL BE PAINTED OR OTHERWISE SEALED AGAINST THE WEATHER.

DIRECTIONAL ARROWS AND MILEAGE NUMBERS WILL BE MADE OF REFLECTORIZED MATERIAL. (ENGINEERING GRADE)

COLOR:
SIGNBOARD FACES WILL HAVE BLACK BACKGROUND WITH WHITE BORDER. T.I.C. SYMBOL BACKGROUNDS WILL BE COLORED AS FOLLOWS:
LODGING - MAGENTA (PINK)
FOOD - ORANGE
CRAFTS & ANTIQUES - AQUA
RECREATION - BROWN
GOODS AND OTHER SERVICES - BLACK
ALL SYMBOLS WILL BE REFLECTORIZED.

TEXT LAYOUT:
NAME OF BUSINESS ENTERPRISE WILL BE IN UPPER AND LOWER CASE LETTERS STARTING FLUSH LEFT ON THE TOP LINE, AND MAY, ONLY WHEN NECESSARY, EXTEND TO THE SECOND LINE, (FLUSH LEFT ALSO). DIRECTIONAL INFORMATION WILL BE ALL IN LOWER CASE (NO CAPS), AND WILL ALWAYS BE ON THE SECOND LINE, EITHER FLUSH LEFT OR FOLLOWING THE END OF THE ESTABLISHMENT'S NAME.

REVISIONS AND CORRECTIONS

APPROVED
8/22/88
DATE
David B. Kelley
CHIEF ENGINEER
Arthur J. Goss
DIRECTOR OF PLANNING AND PRECONSTRUCTION
Stephen R. White, Jr.
TRAFFIC AND SAFETY ENGINEER

TRAVEL INFORMATION SIGNS



STANDARD
E-125